


Case File No. 78

Notes

- 1. Lot Area= 62,715± sq. ft.
- 2. Parking and driveway layout provided by Alliance Community Church

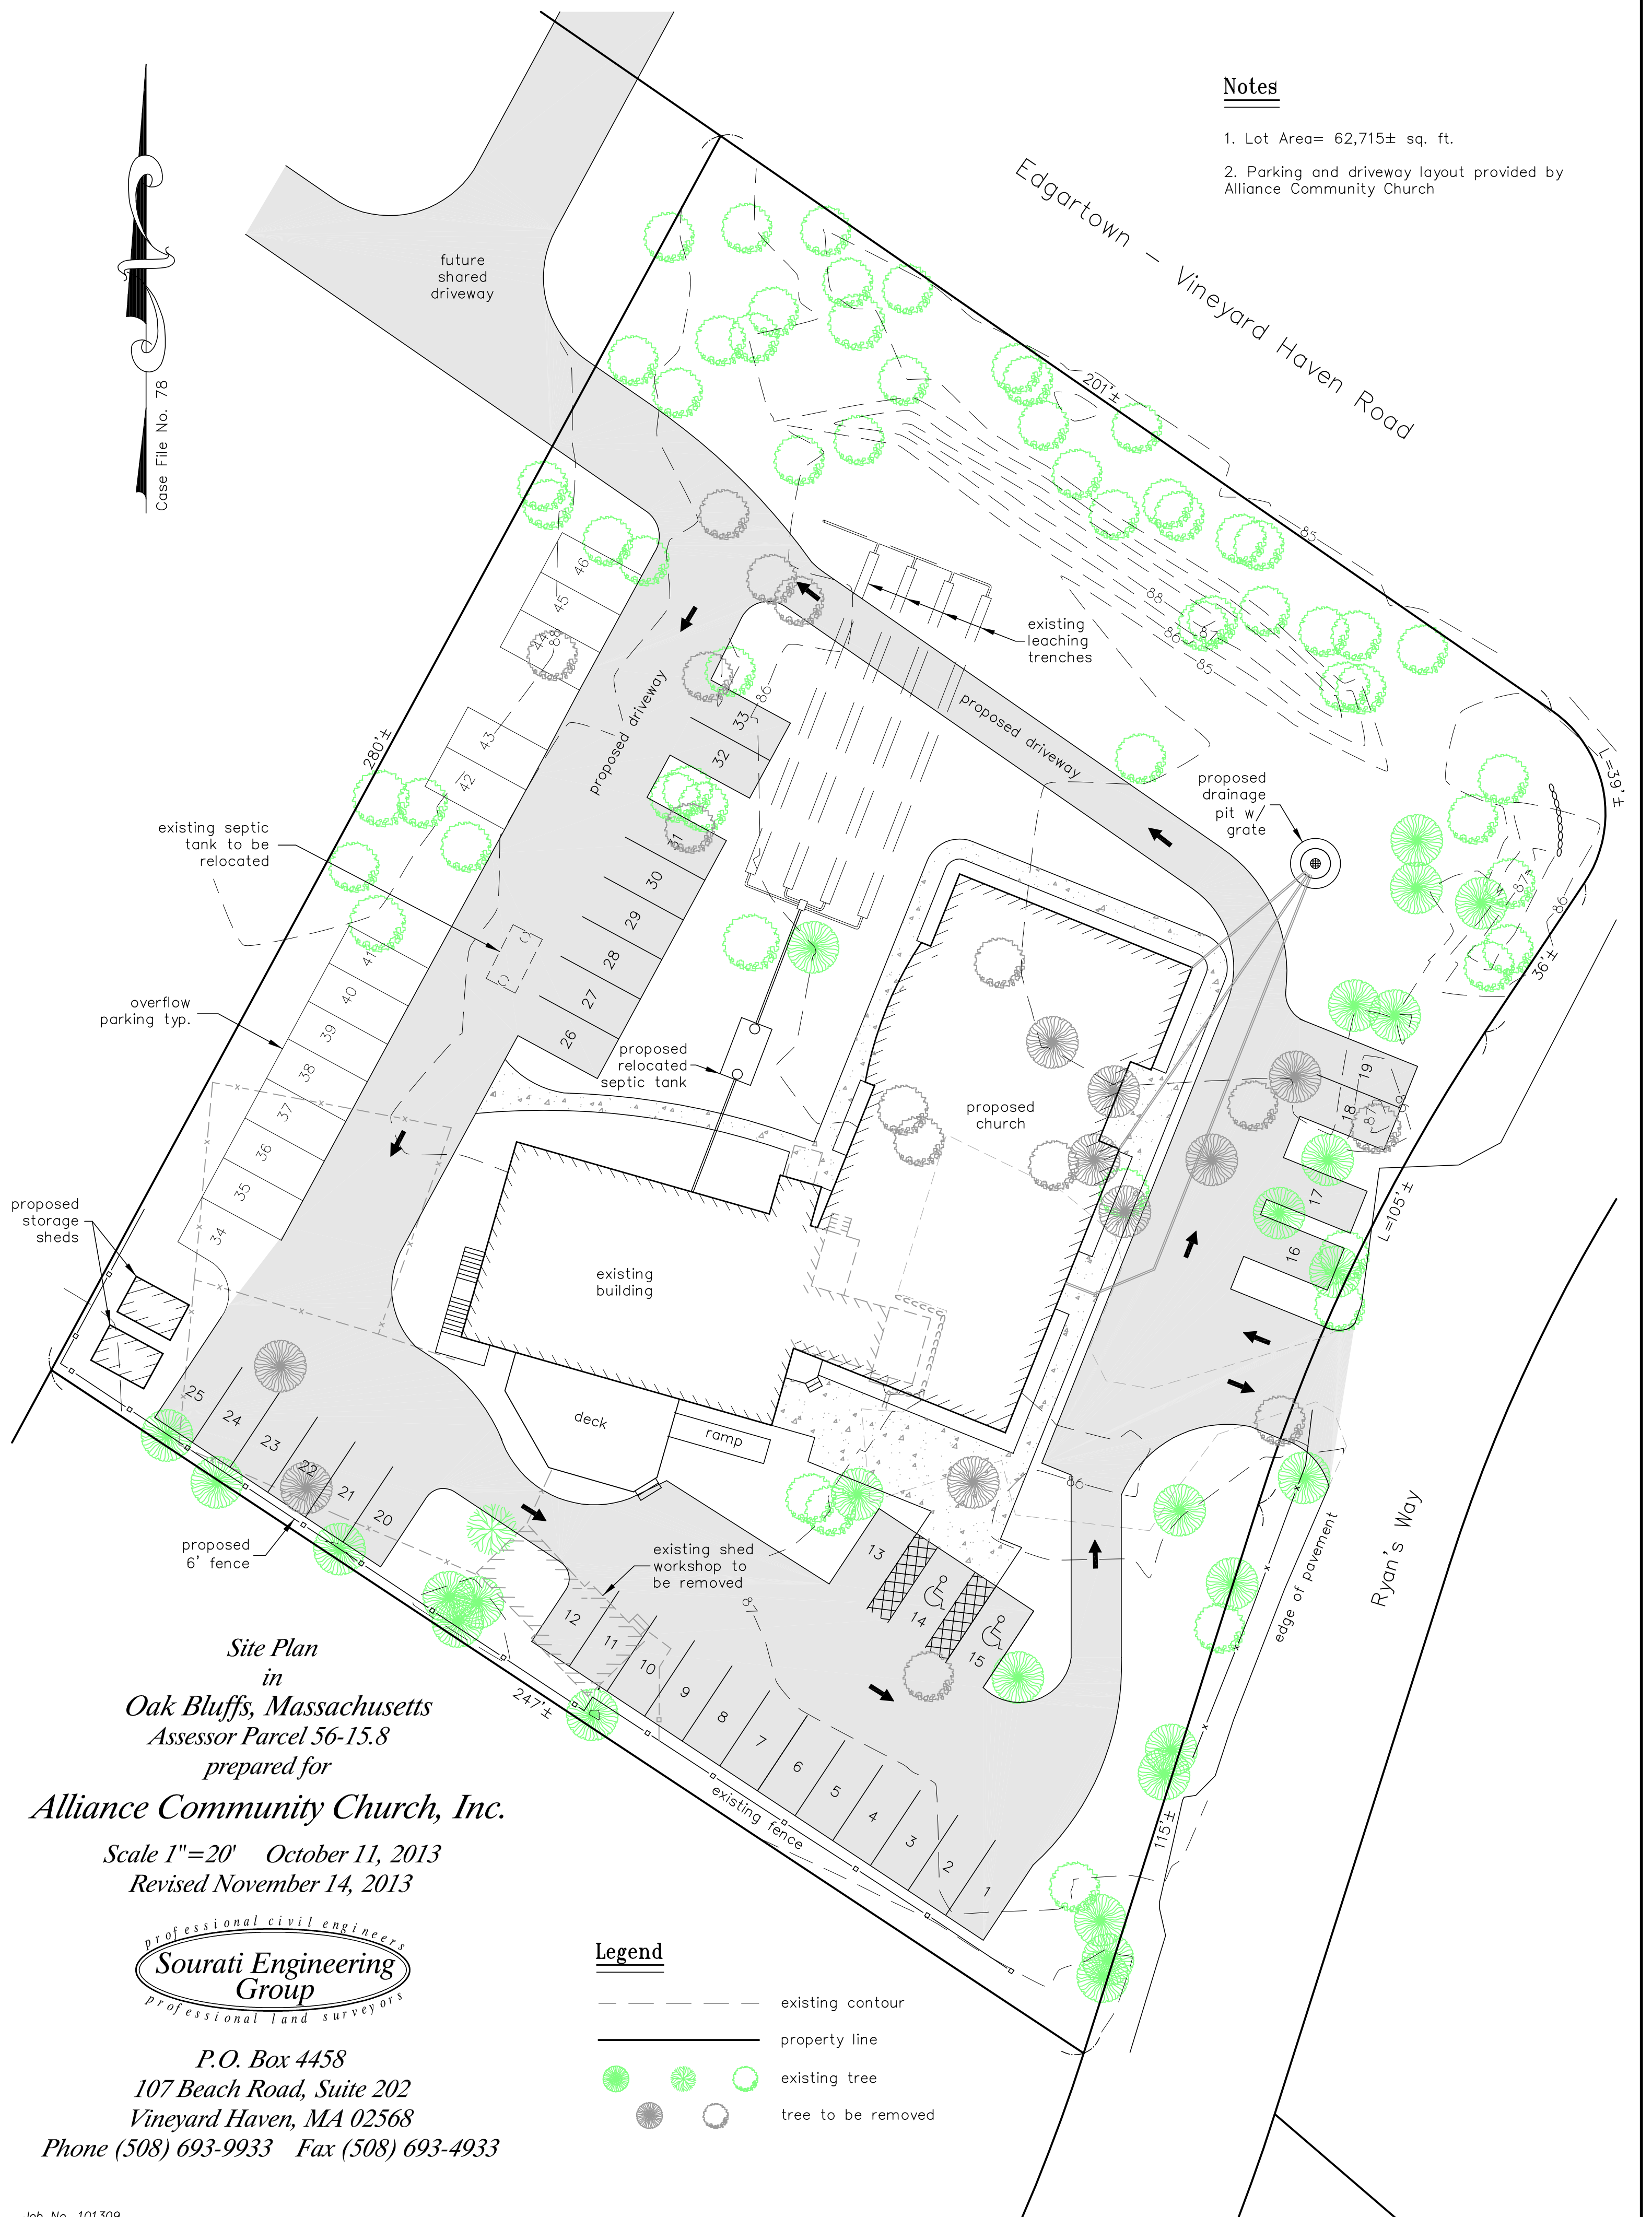

*Site Plan  
in  
Oak Bluffs, Massachusetts  
Assessor Parcel 56-15.8  
prepared for  
Alliance Community Church, Inc.*

*Scale 1"=20' October 11, 2013  
Revised November 14, 2013*



*P.O. Box 4458  
107 Beach Road, Suite 202  
Vineyard Haven, MA 02568  
Phone (508) 693-9933 Fax (508) 693-4933*

Legend

- existing contour
- property line
- existing tree
- tree to be removed