


Assessors Parcel  
21-35.2

Assessors Parcel  
21-34.222

Assessors Parcel  
21-34.221

Case File No. 613

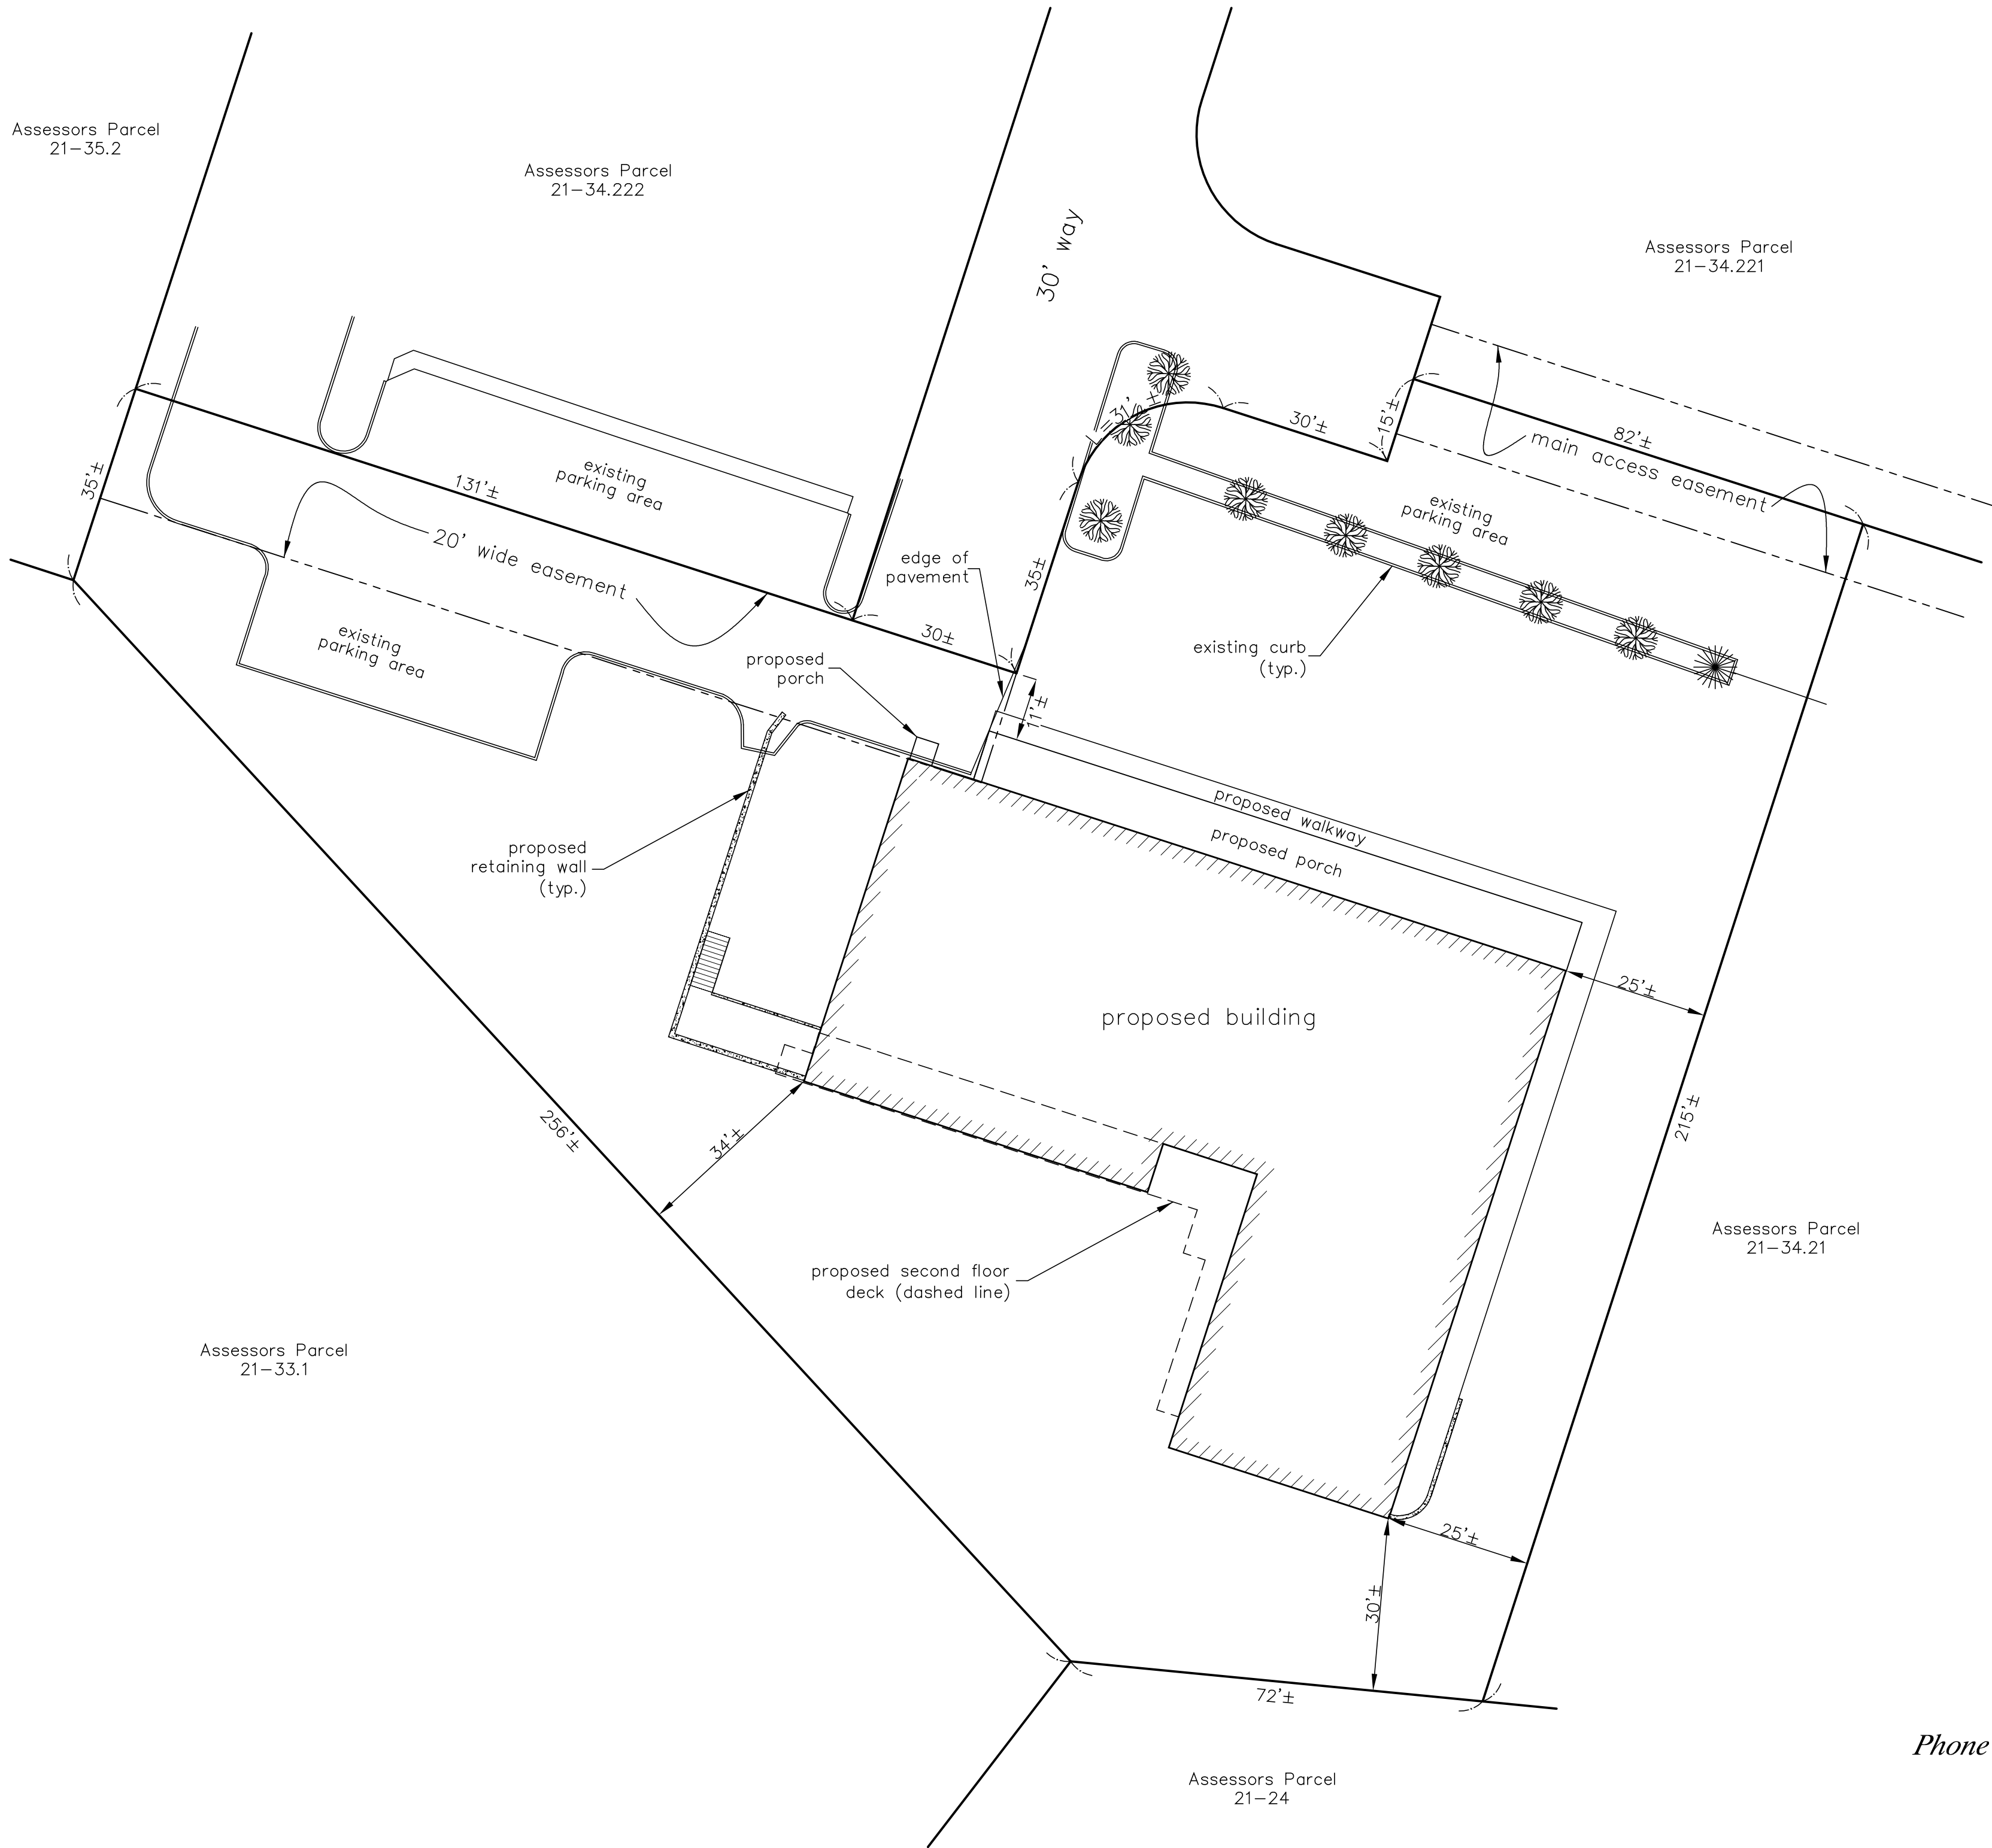

Lot Area: 40,997± Sq. Ft.

*Site Plan*  
*in*  
*Edgartown, Massachusetts*  
*Assessor Parcel 21-34.223*  
*prepared for*  
***Brennan & Company***  
*Scale 1"=20' June 16, 2014*



*P.O. Box 4458*  
*107 Beach Road, Suite 202*  
*Vineyard Haven, MA 02568*  
*Phone (508) 693-9933 Fax (508) 693-4933*

Assessors Parcel  
21-24

Assessors Parcel  
21-33.1