


FOUNDATION PLAN  
1" = 10'

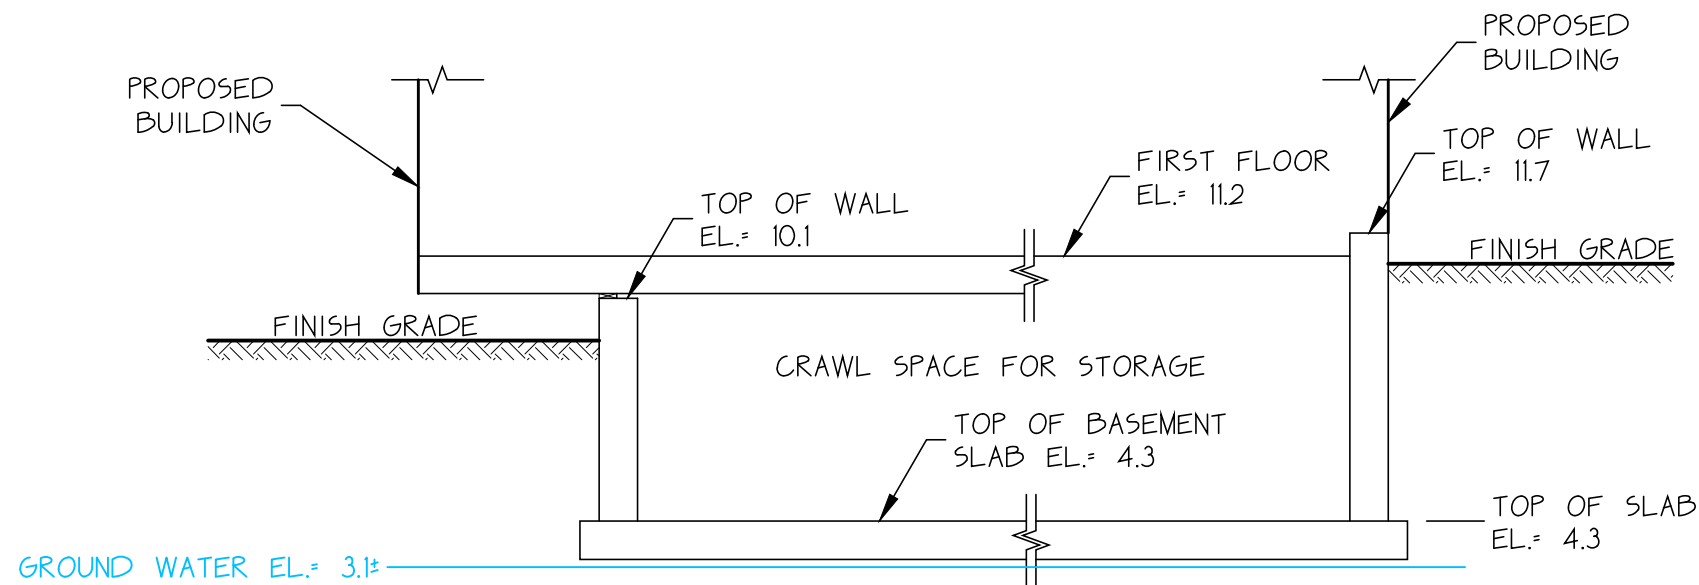

SECTION A-A  
1" = 5'

Conservation Commission Foundation Plan  
in  
Oak Bluffs, Massachusetts  
Assessor Parcel 9-34  
prepared for  
**Joseph Moujabber**  
Scale: As Shown March 16, 2021



P.O. Box 4458  
107 Beach Road, Suite 202  
Vineyard Haven, MA 02568  
Phone (508) 693-9933 Fax (508) 693-4933