



LOT AREA: 27,656± S.F.

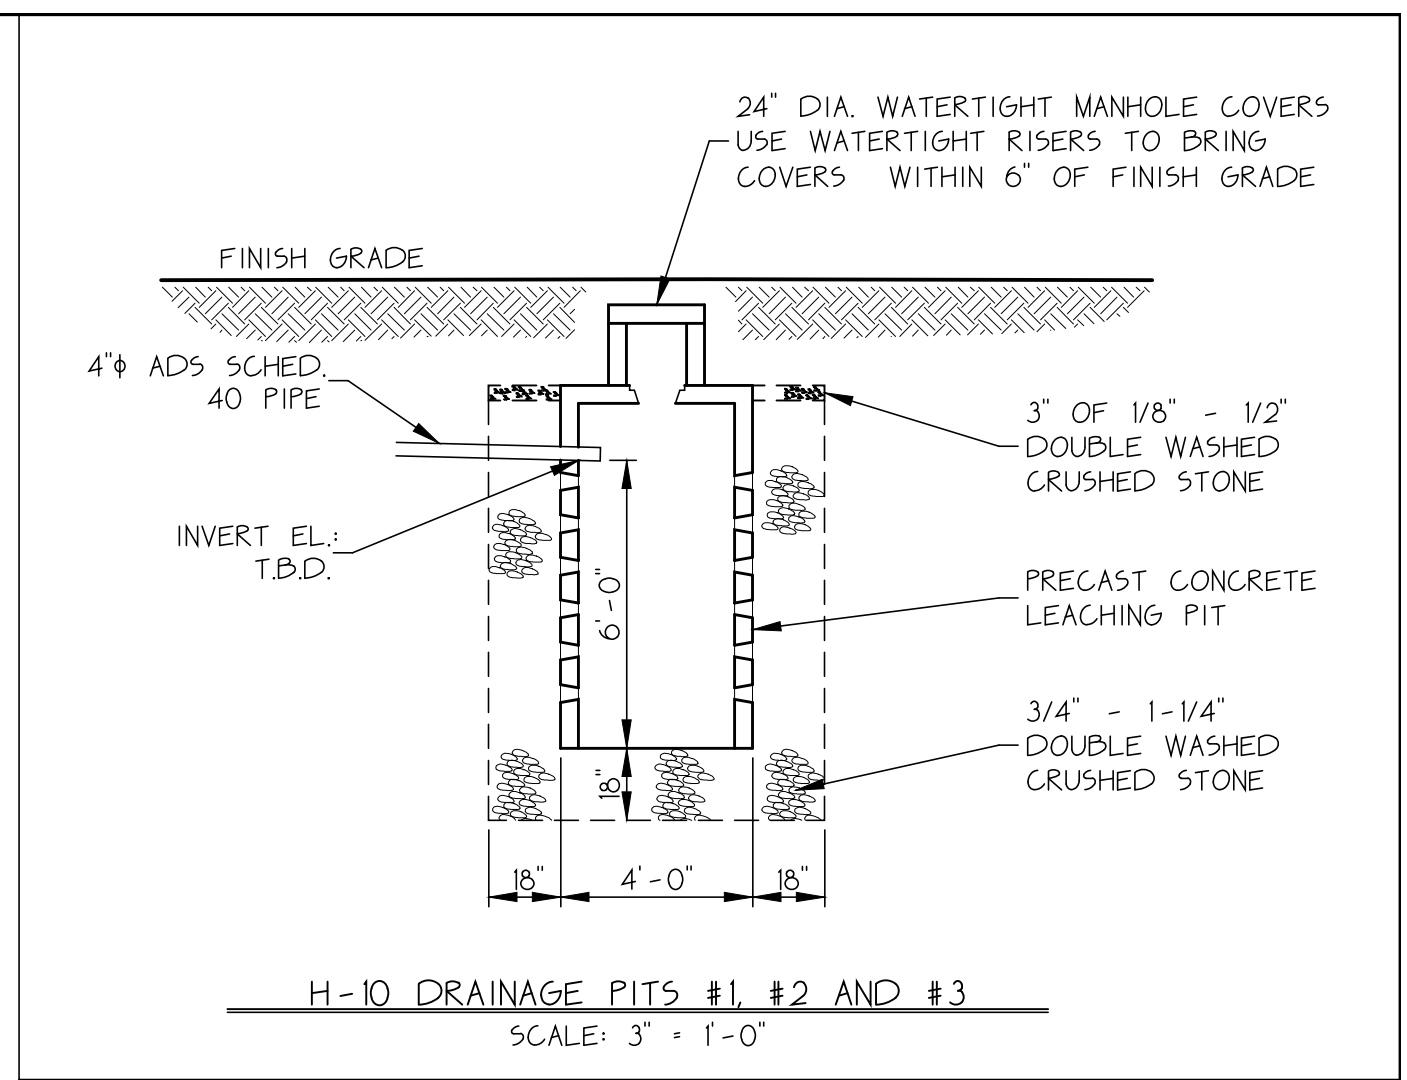

*Drainage Plan  
in  
Oak Bluffs, Massachusetts  
Assessor Parcels 3-119 & 3-132  
prepared for  
Shearer Cottage Realty Trust*

Scale 1"=20'    October 6, 2021  
Revision Date    November 17, 2021  
Revision Date    November 23, 2021

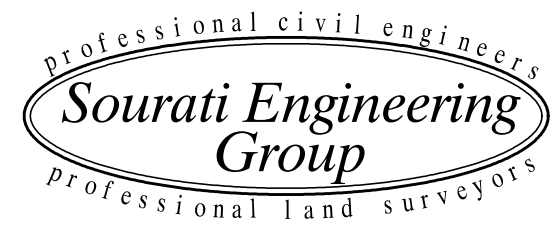

P.O. Box 4458  
107 Beach Road, Suite 202  
Vineyard Haven, MA 02568  
Phone (508) 693-9933    Fax (508) 693-4933