


Edgartown - Vineyard Haven Road

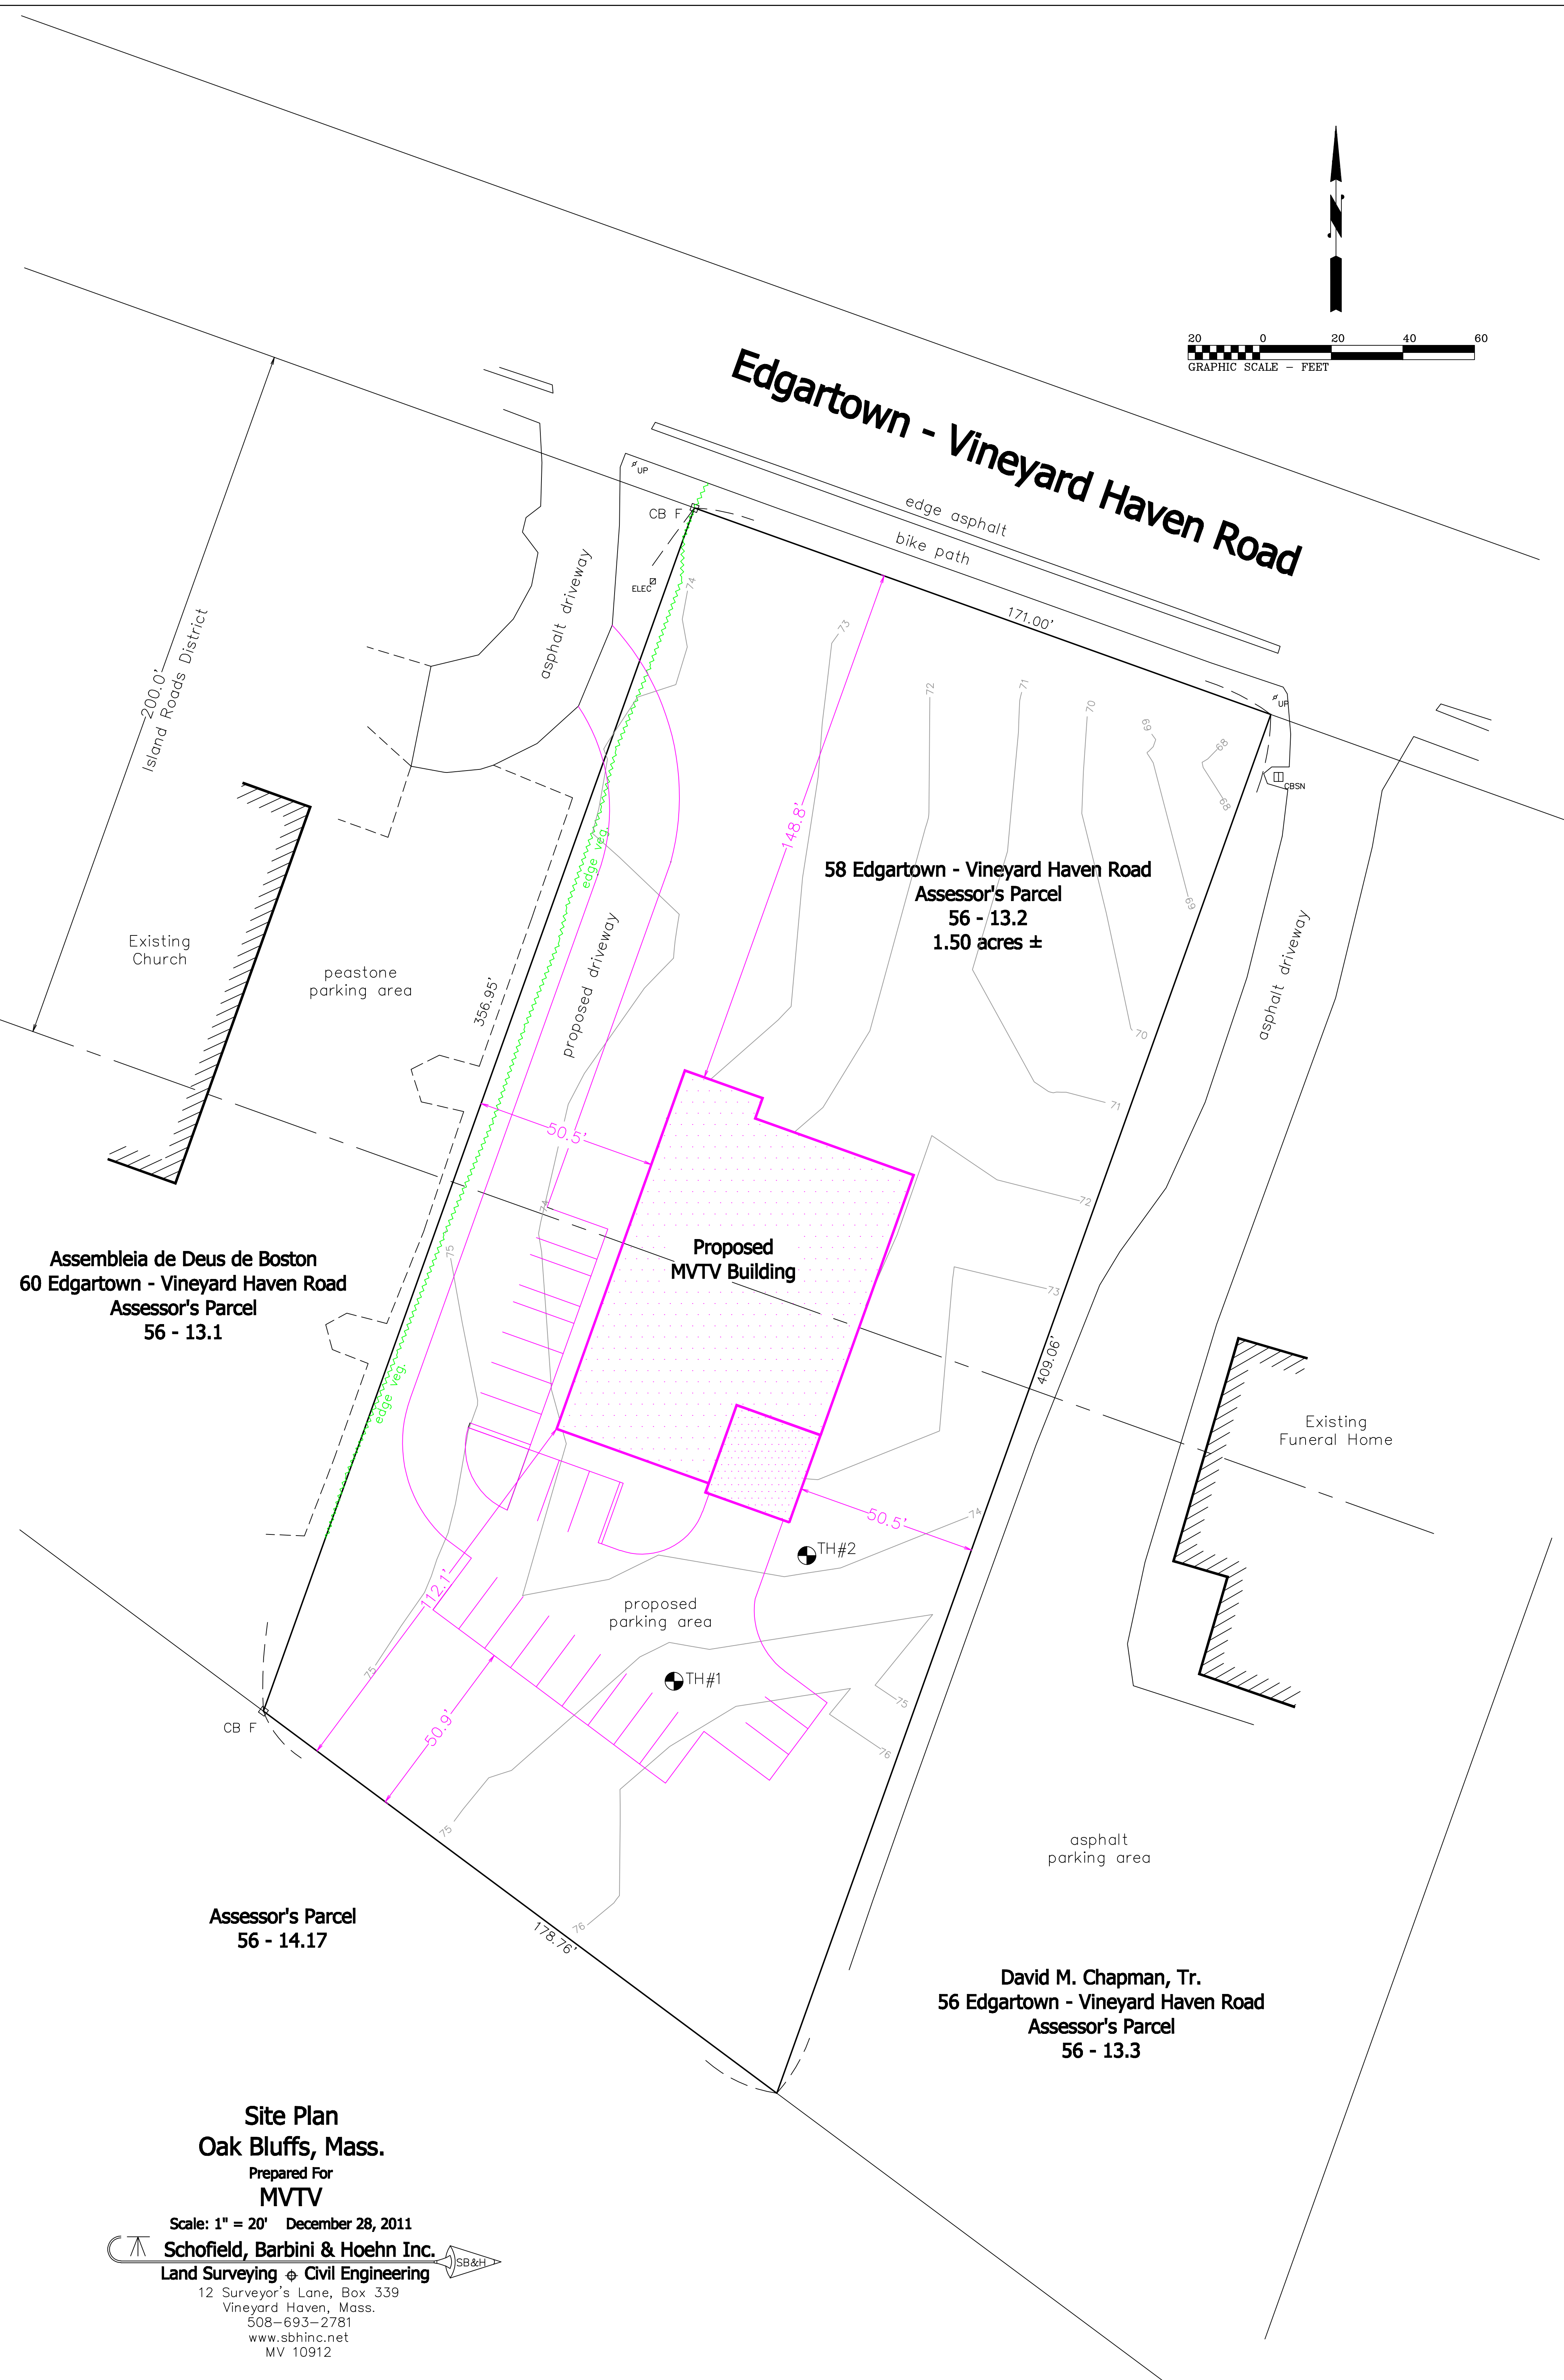

Assembleia de Deus de Boston
 60 Edgartown - Vineyard Haven Road
 Assessor's Parcel
 56 - 13.1

58 Edgartown - Vineyard Haven Road
 Assessor's Parcel
 56 - 13.2
 1.50 acres ±

Assessor's Parcel
 56 - 14.17

David M. Chapman, Tr.
 56 Edgartown - Vineyard Haven Road
 Assessor's Parcel
 56 - 13.3

Site Plan Oak Bluffs, Mass.

Prepared For
MDTV

Scale: 1" = 20' December 28, 2011

Schofield, Barbini & Hoehn Inc.
 Land Surveying & Civil Engineering
 12 Surveyor's Lane, Box 339
 Vineyard Haven, Mass.
 508-693-2781
 www.sbhinc.net
 MV 10912