


- Notes**
- 1.) Lot Area: 45.54 Acres
 - 2.) System Size (DC):
520 Arrays x 18 Modules/Array = 9,360 Modules
9,360 Modules x 330 Watts/Module = 3,088,800 Watts DC = **3.09 MW DC**
 - 3.) Solar Array Area: 9,360 Modules x 18.41 Sq. Ft./Module = 171.4 Acres
 - 4.) Project Area: 22.568 acres
 - 5.) This parcel lies entirely within N.H.E.S.P. Jurisdiction.

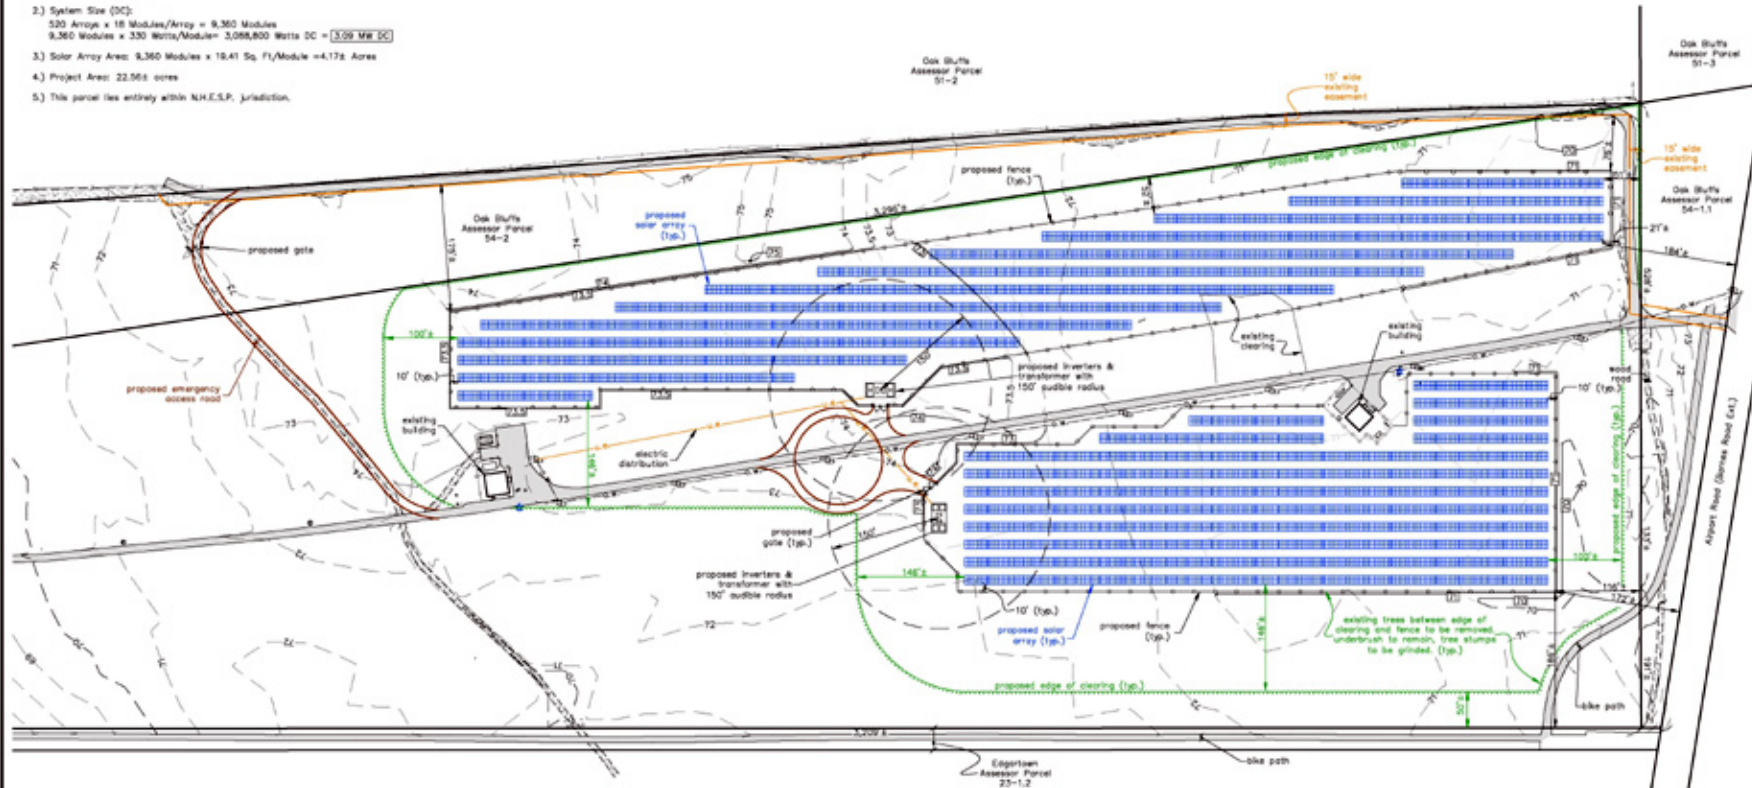

Site Plan
in
Oak Bluffs, Massachusetts
Assessor Parcel 54-1
prepared for
Oak Bluffs Water District
Scale 1"=80' January 14, 2016



P.O. Box 4458
107 Beach Road, Suite 202
Vineyard Haven, MA 02568
Phone (508) 693-9933 Fax (508) 693-4933