



LOT AREA: 27,656± S.F.

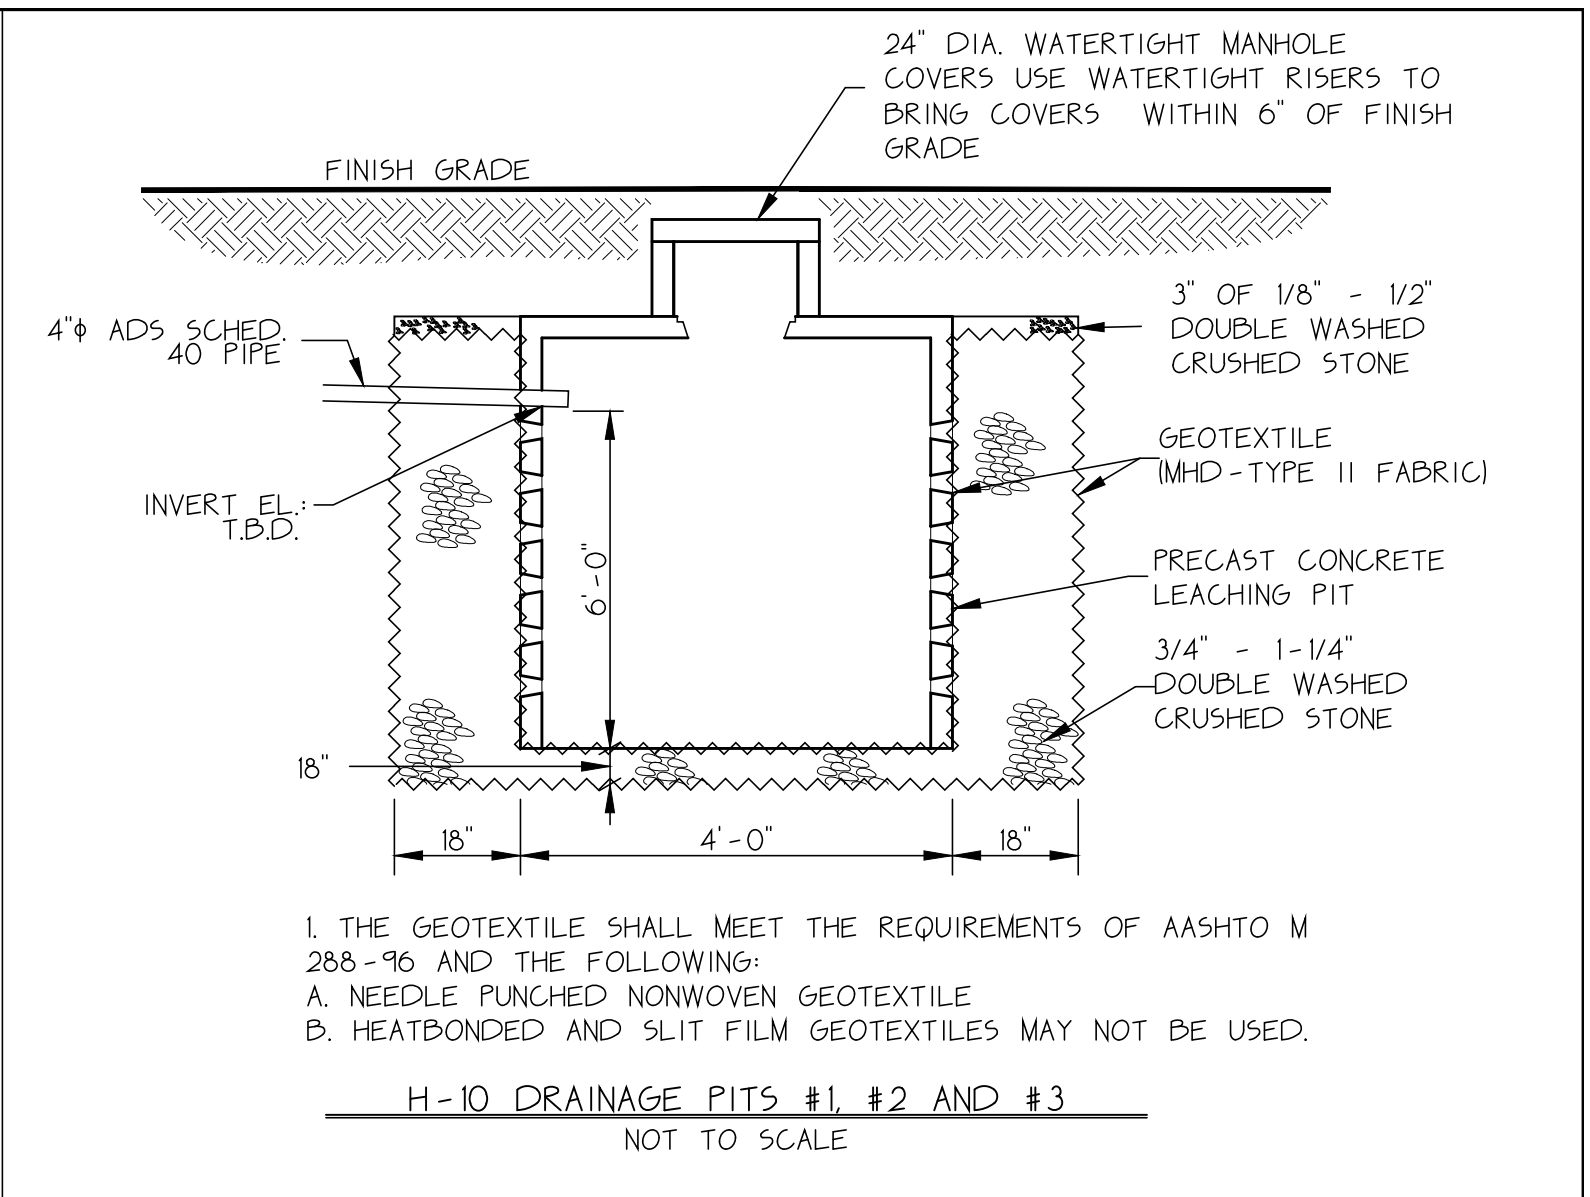

*Drainage Plan  
 in  
 Oak Bluffs, Massachusetts  
 Assessor Parcels 3-119 & 3-132  
 prepared for  
 Shearer Cottage Realty Trust*

*Scale 1"=20' October 6, 2021  
 Revision Date October 13, 2021*

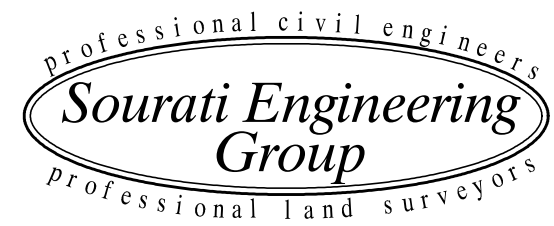

*P.O. Box 4458  
 107 Beach Road, Suite 202  
 Vineyard Haven, MA 02568  
 Phone (508) 693-9933 Fax (508) 693-4933*