
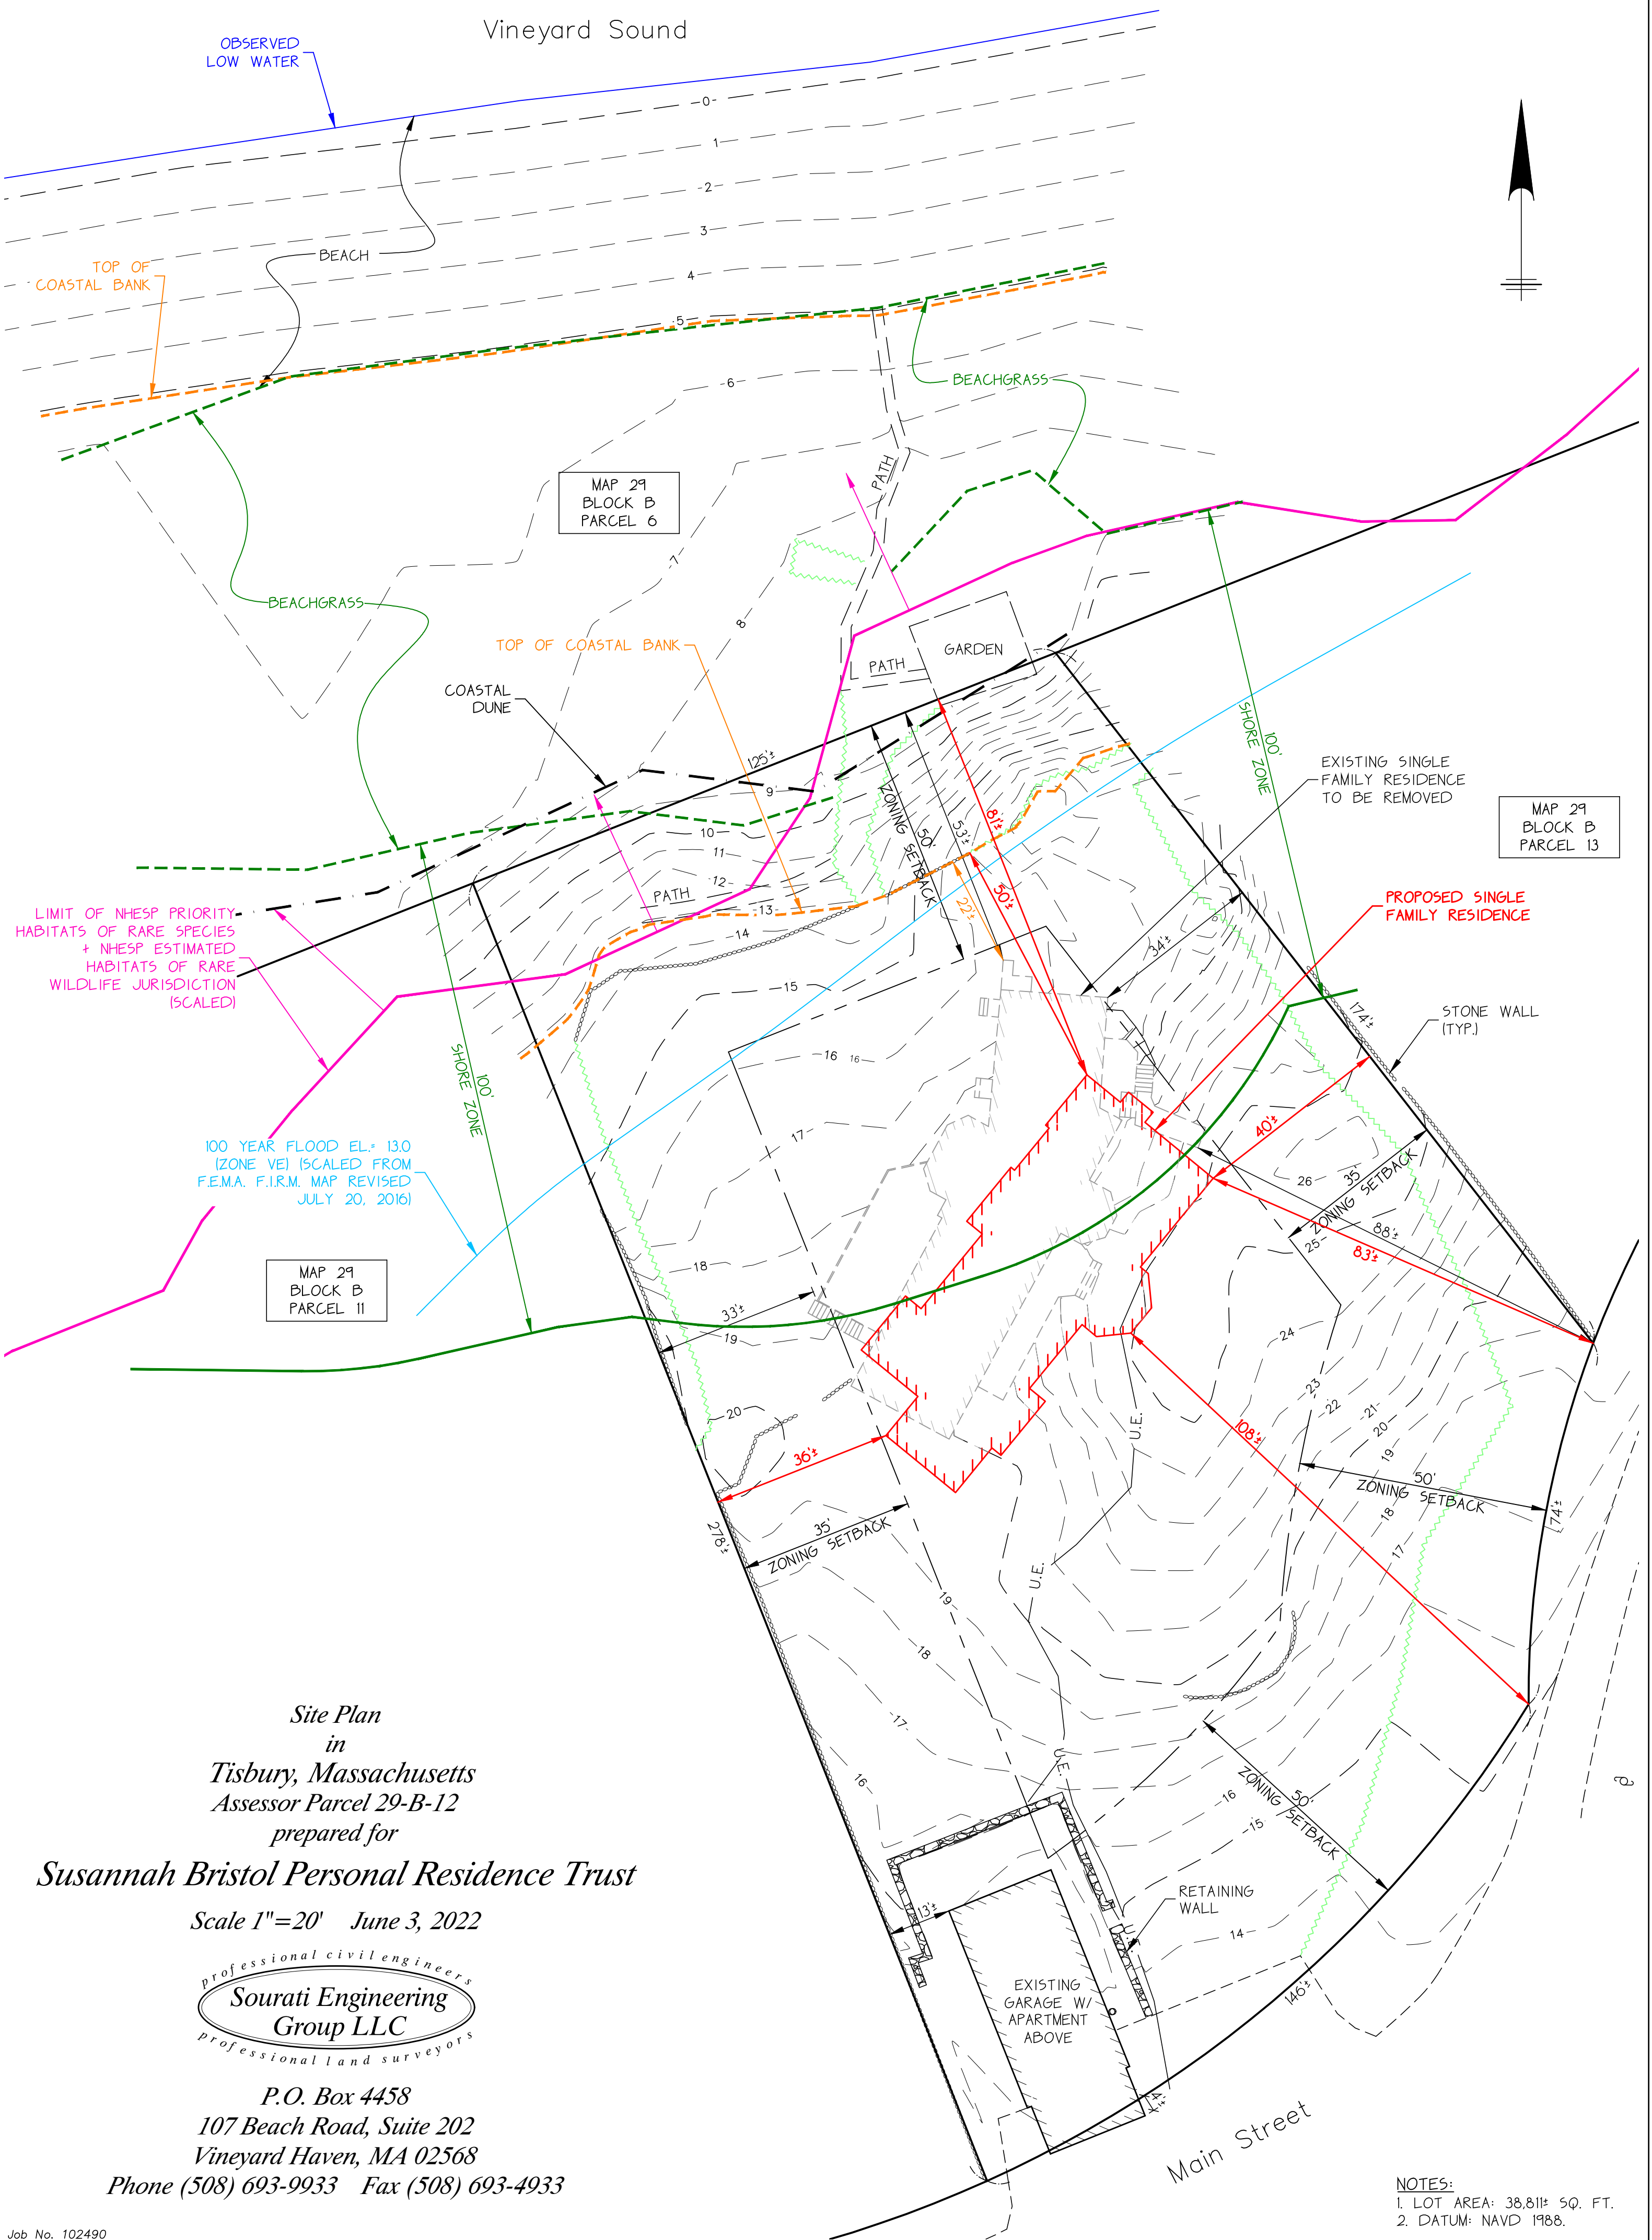


Vineyard Sound

OBSERVED LOW WATER

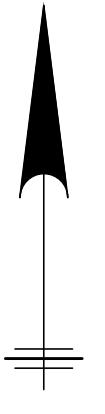

LIMIT OF NHESP PRIORITY HABITATS OF RARE SPECIES + NHESP ESTIMATED HABITATS OF RARE WILDLIFE JURISDICTION (SCALED)

100 YEAR FLOOD EL.= 13.0 (ZONE VE) (SCALED FROM F.E.M.A. F.I.R.M. MAP REVISED JULY 20, 2016)

MAP 29
BLOCK B
PARCEL 11

MAP 29
BLOCK B
PARCEL 6

MAP 29
BLOCK B
PARCEL 13

Site Plan
in
Tisbury, Massachusetts
Assessor Parcel 29-B-12
prepared for
Susannah Bristol Personal Residence Trust

Scale 1"=20' June 3, 2022



P.O. Box 4458
107 Beach Road, Suite 202
Vineyard Haven, MA 02568
Phone (508) 693-9933 Fax (508) 693-4933

Main Street

NOTES:
1. LOT AREA: 38,811± SQ. FT.
2. DATUM: NAVD 1988.