

GARAGE PLAN

SCALE: 1/4" = 1'-0"

PERMIT SET
NOT FOR CONSTRUCTION

223 UPPER MAIN ST.- RESIDENCES
223 UPPER MAIN ST, EDGARTOWN MA
SHEET TITLE: GARAGE FLOOR PLAN

DRAWN BY:

AAJ/MO'C

DATE:

10-19-10

MAP/PARCEL:


20A/95

JOB #:

10U01


DRAWING #:

A-01

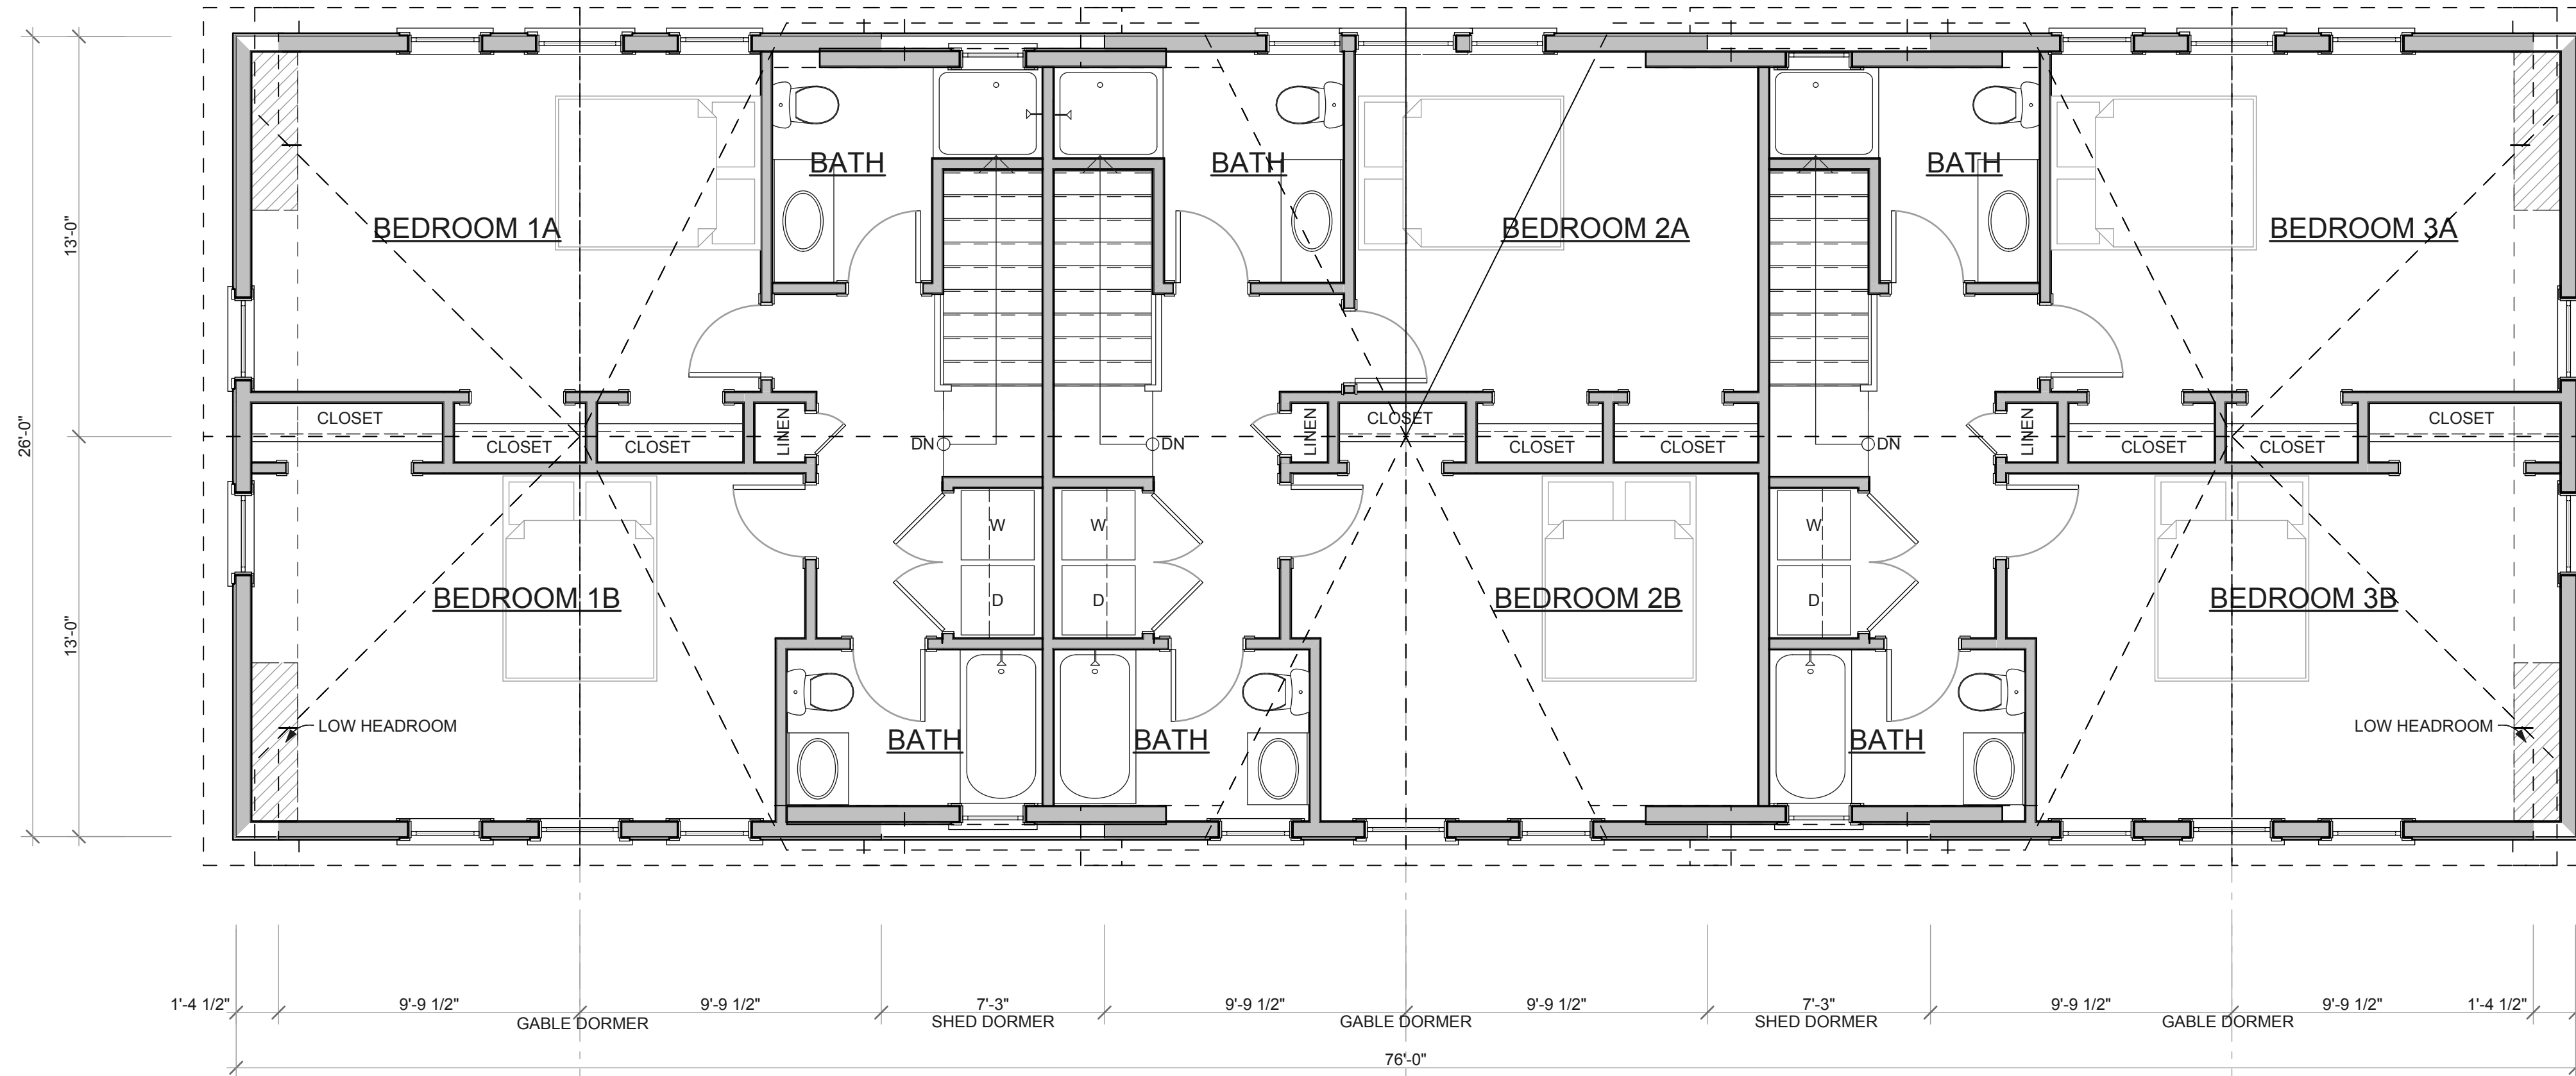

SECOND FLOOR LIVING PLAN

SCALE: 1/4" = 1'-0"

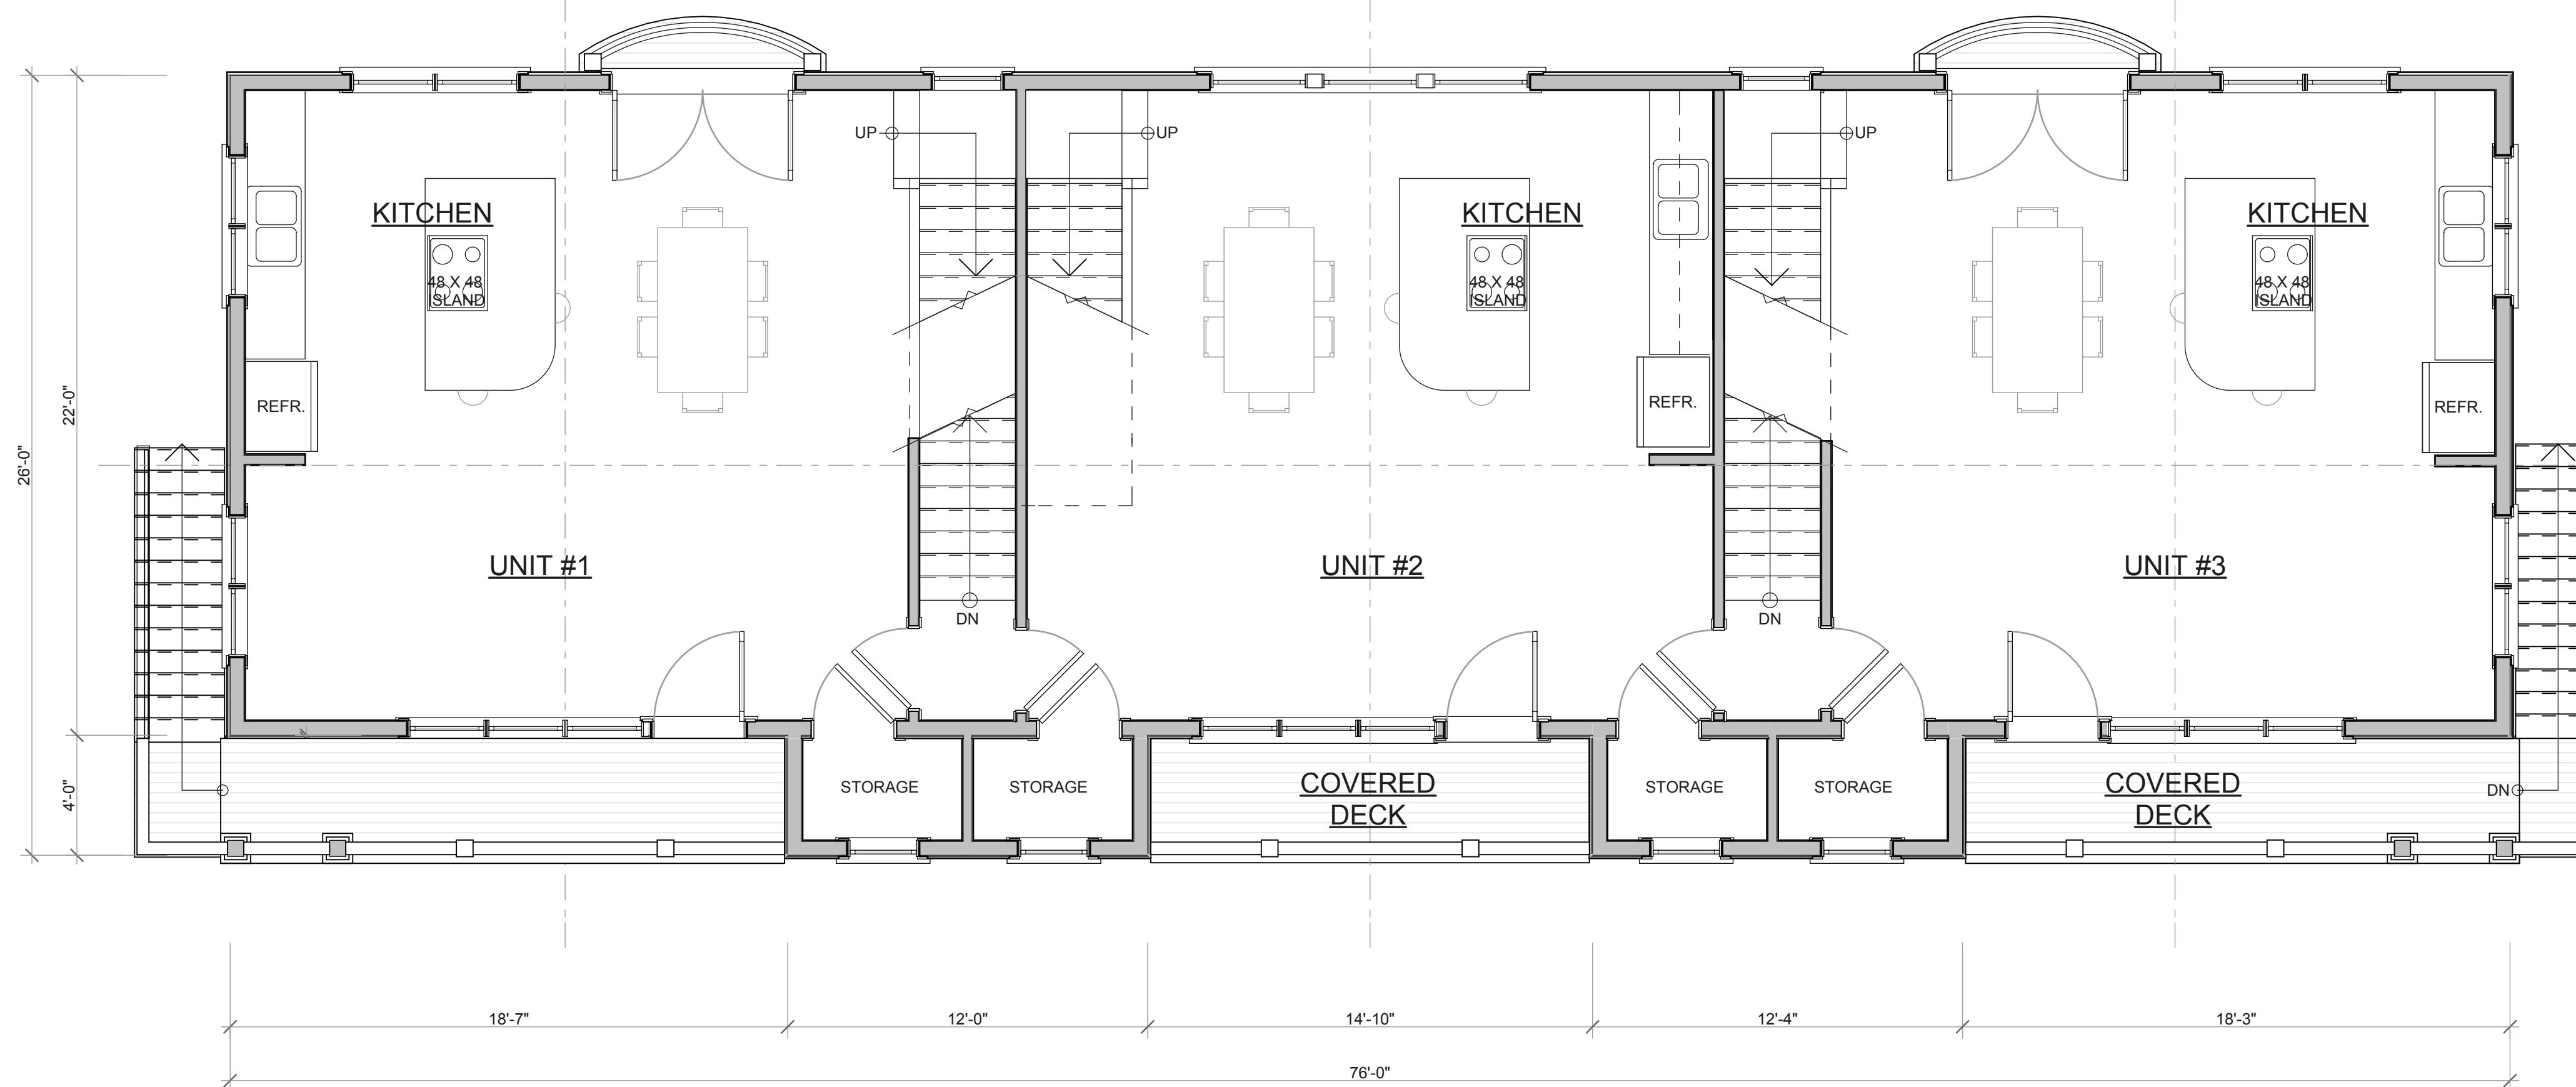

FIRST FLOOR LIVING PLAN

SCALE: 1/4" = 1'-0"



EAST ELEVATION

SCALE: 1/4" = 1'-0"



NORTH ELEVATION

SCALE: 1/4" = 1'-0"



WEST ELEVATION

SCALE: 1/4" = 1'-0"



SOUTH ELEVATION

SCALE: 1/4" = 1'-0"