


LOCUS

NOT TO SCALE

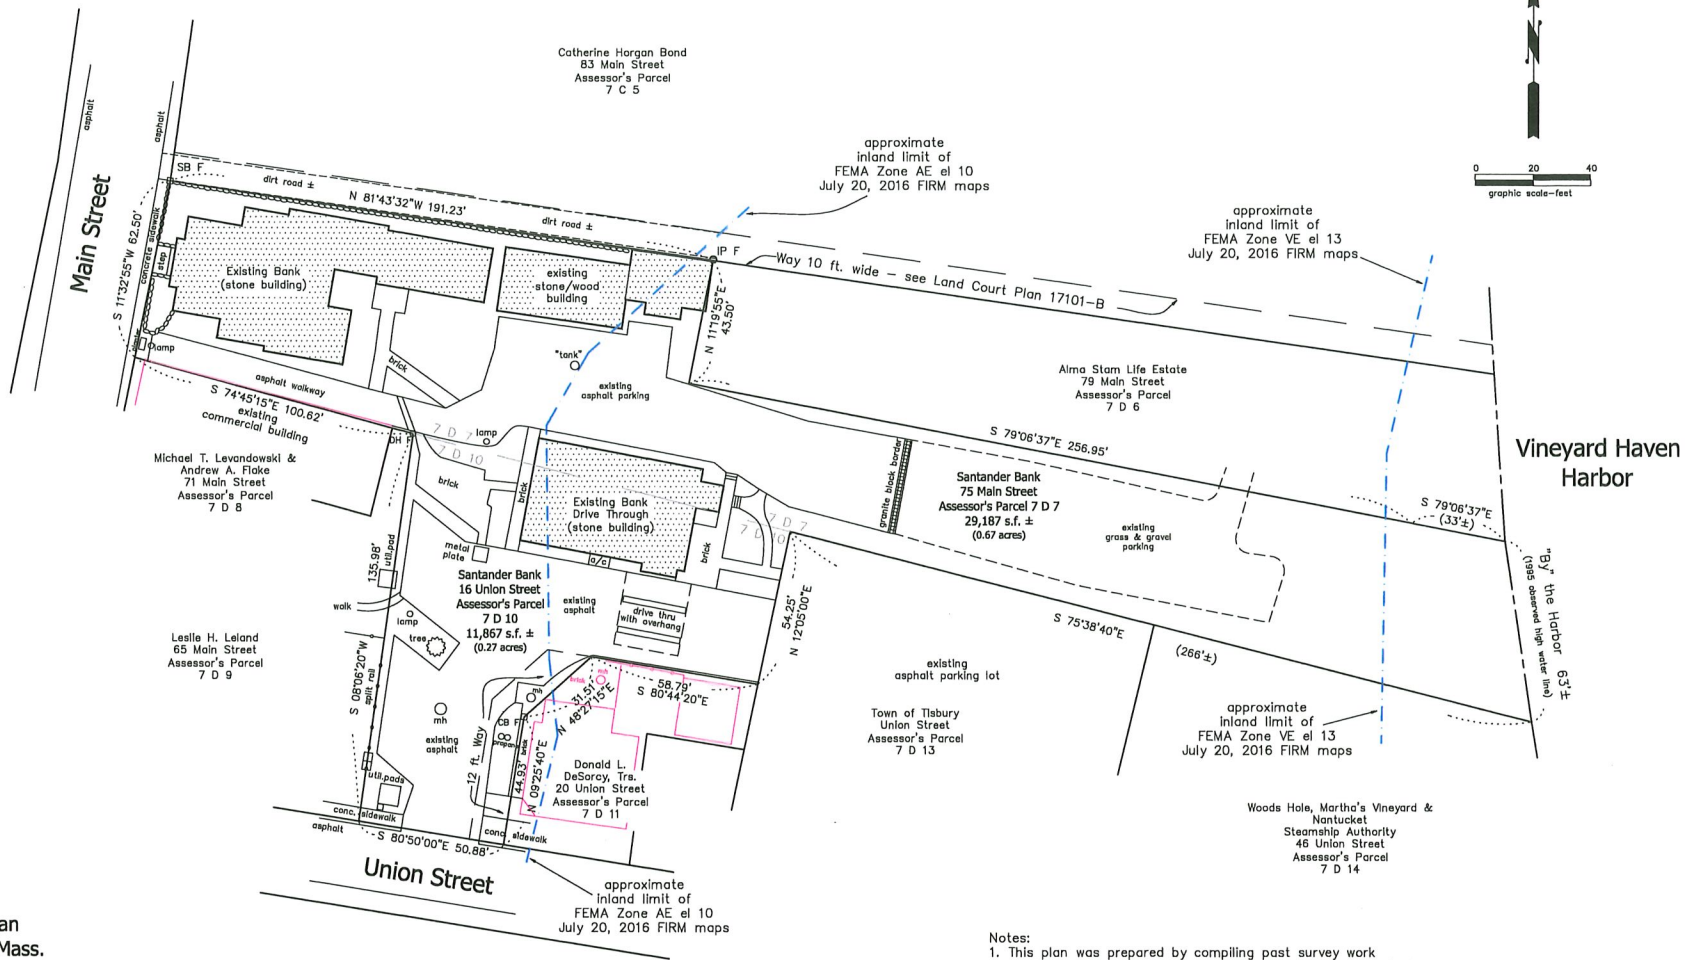


**Site Plan
Tisbury, Mass.**


Prepared For
Santander Bank
Scale: 1" = 20' May 5, 2017

Schofield, Barbini & Hoehn Inc.
Land Surveying & Civil Engineering
12 Surveyor's Lane, Box 339
Vineyard Haven, Mass. 02568
508-693-2781
www.sbhinc.net
MV 4338


- Notes:
1. This plan was prepared by compiling past survey work performed on this property by Schofield, Barbini & Hoehn Inc. and with current field checking.
 2. These properties are located in the B1 Zoning District.
 3. Some buildings have substantial overhangs that are not shown on this plan. Drive thru overhanging roof is shown.
 4. CB F = concrete bound found
IP F = iron pipe found
SB F = stone bound found

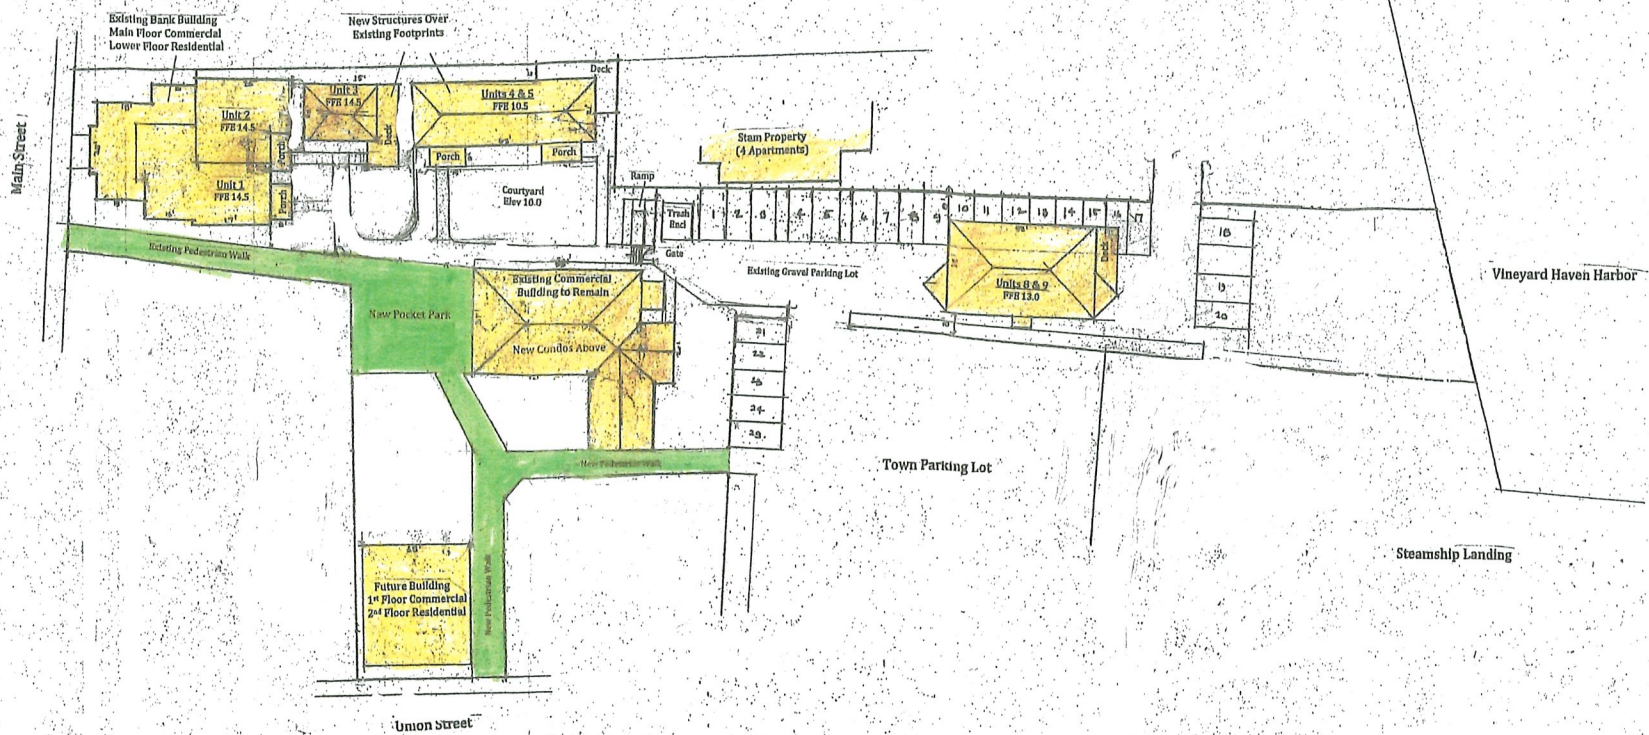


STONE BUILDING PROJECT
 16 Union Street & 75 Main Street
 Vineyard Haven, MA
 Scale 1"=20'

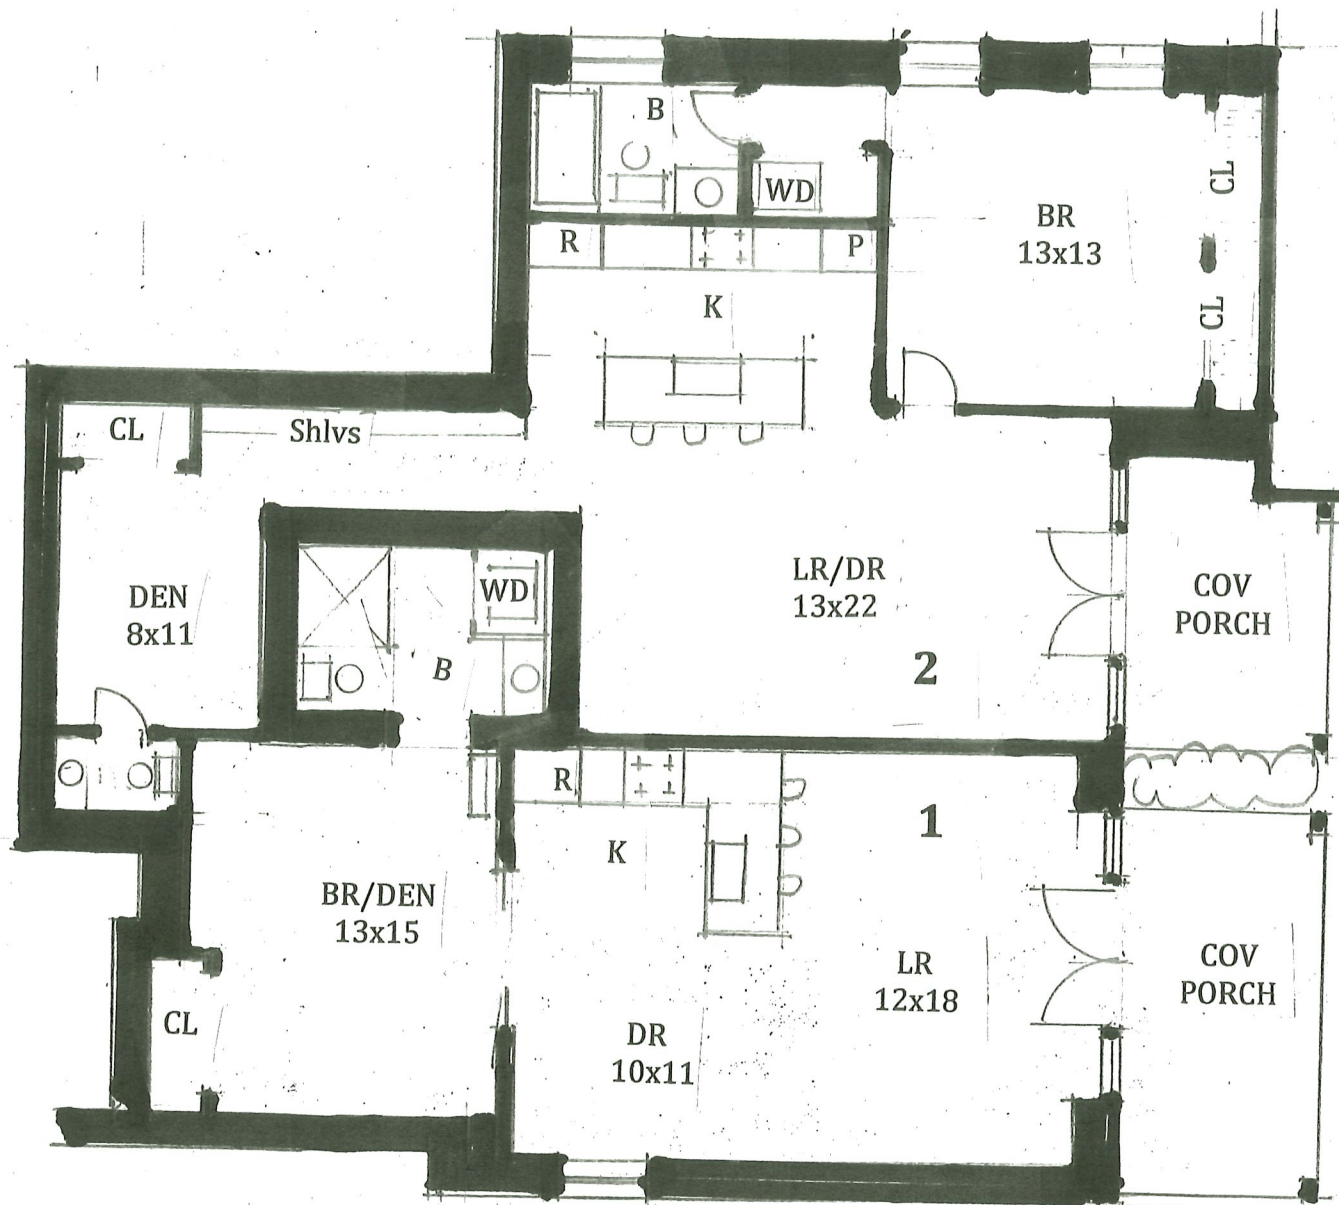


REVISED UNITS 1 & 2
 1/8"=1'

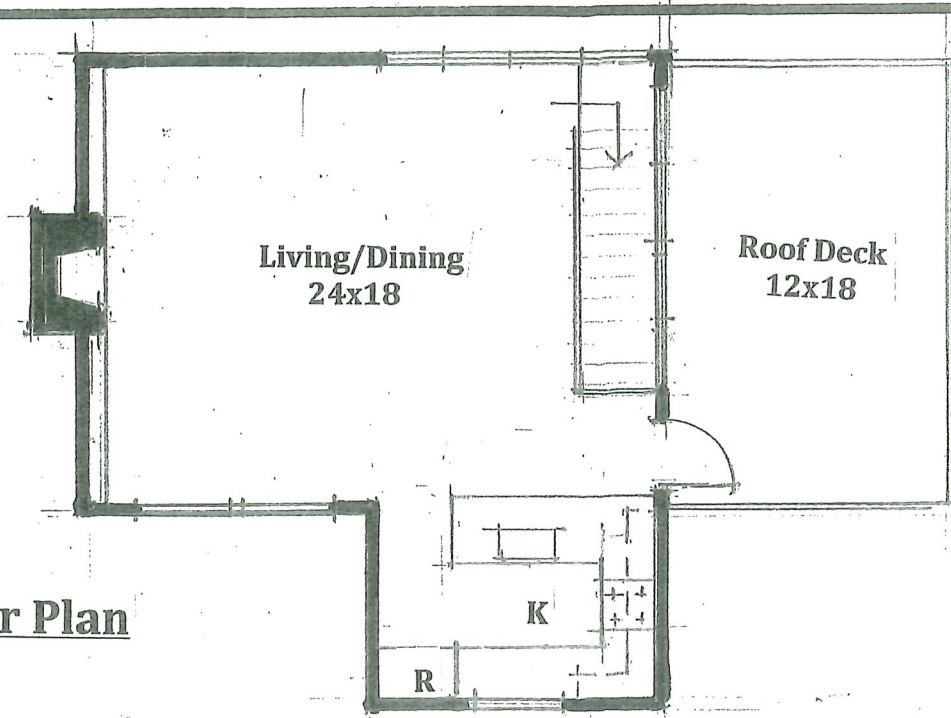



Unit 3 Upper Floor Plan
1/8"=1'

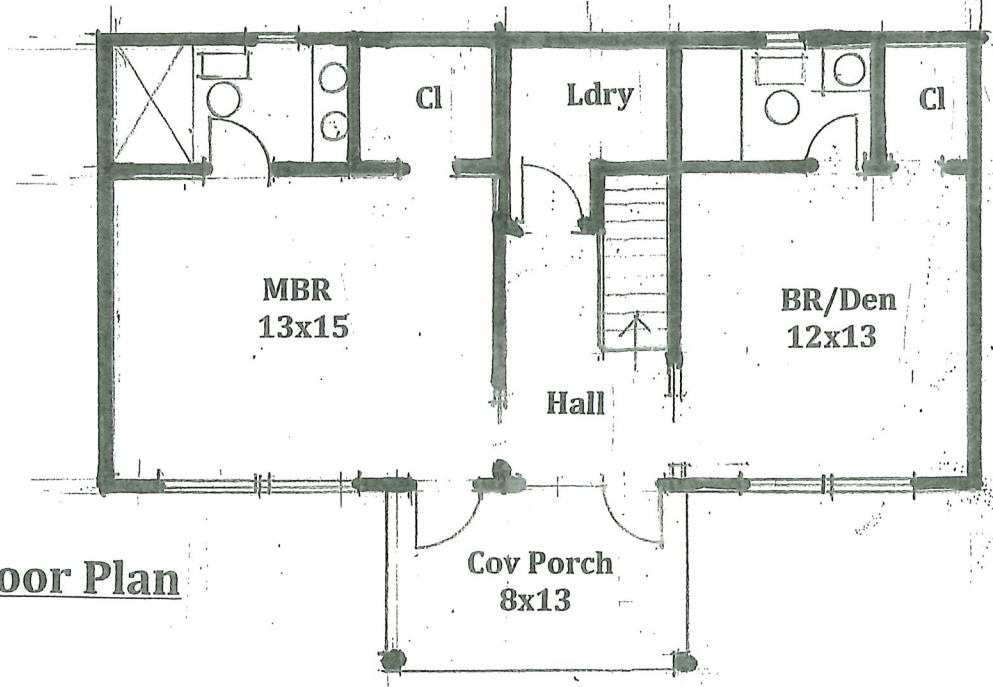

Unit 3 Lower Floor Plan
1/8"=1'


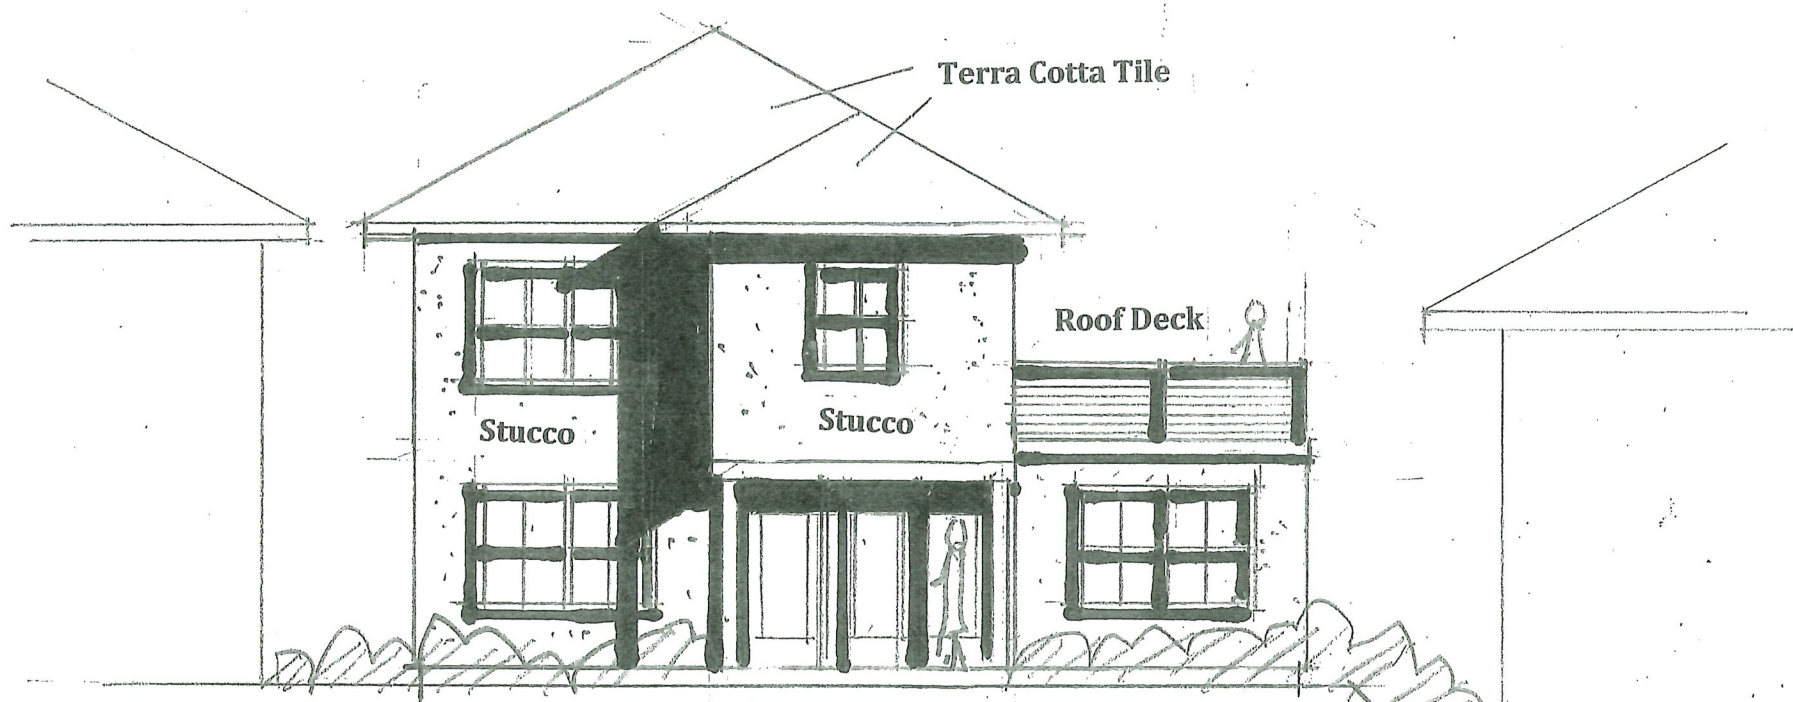


Unit 3 South (Courtyard) Elevation
1/8"=1'

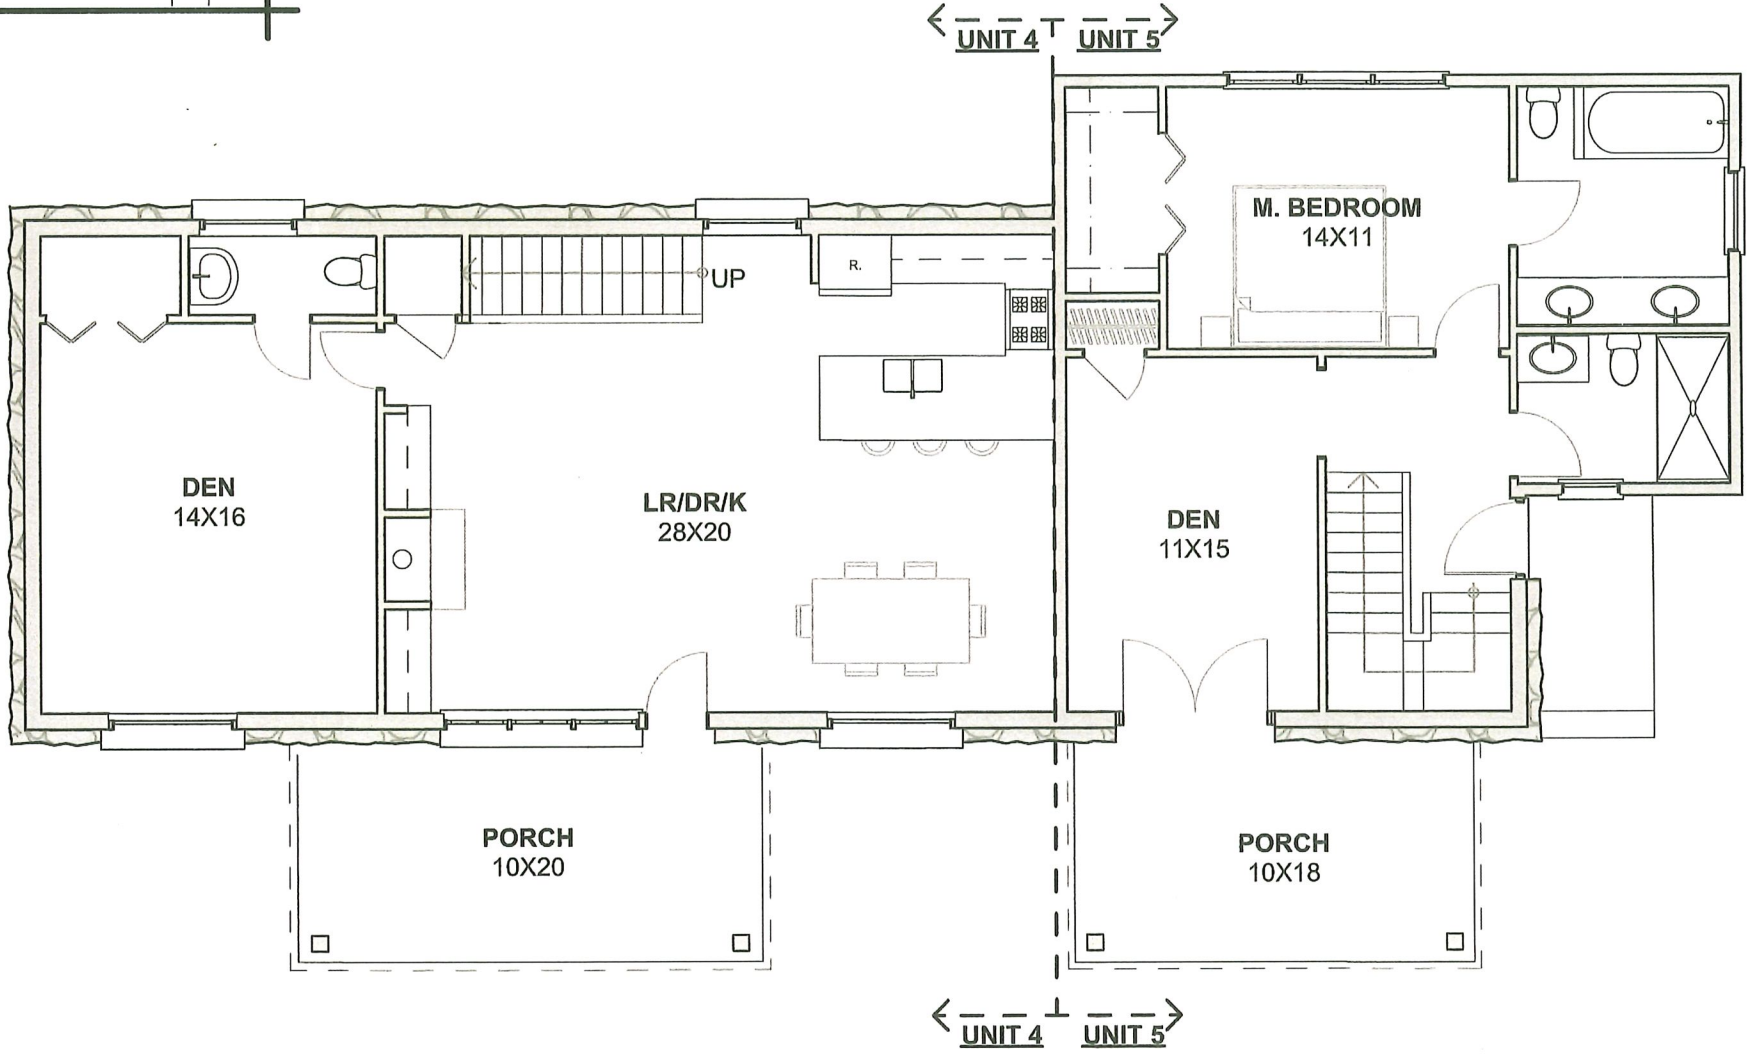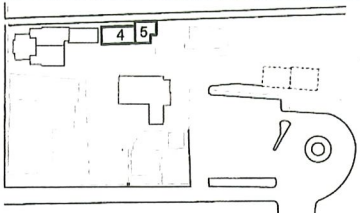

UNIT 4&5-LOWER LEVEL

SCALE: 1/8" = 1'-0"

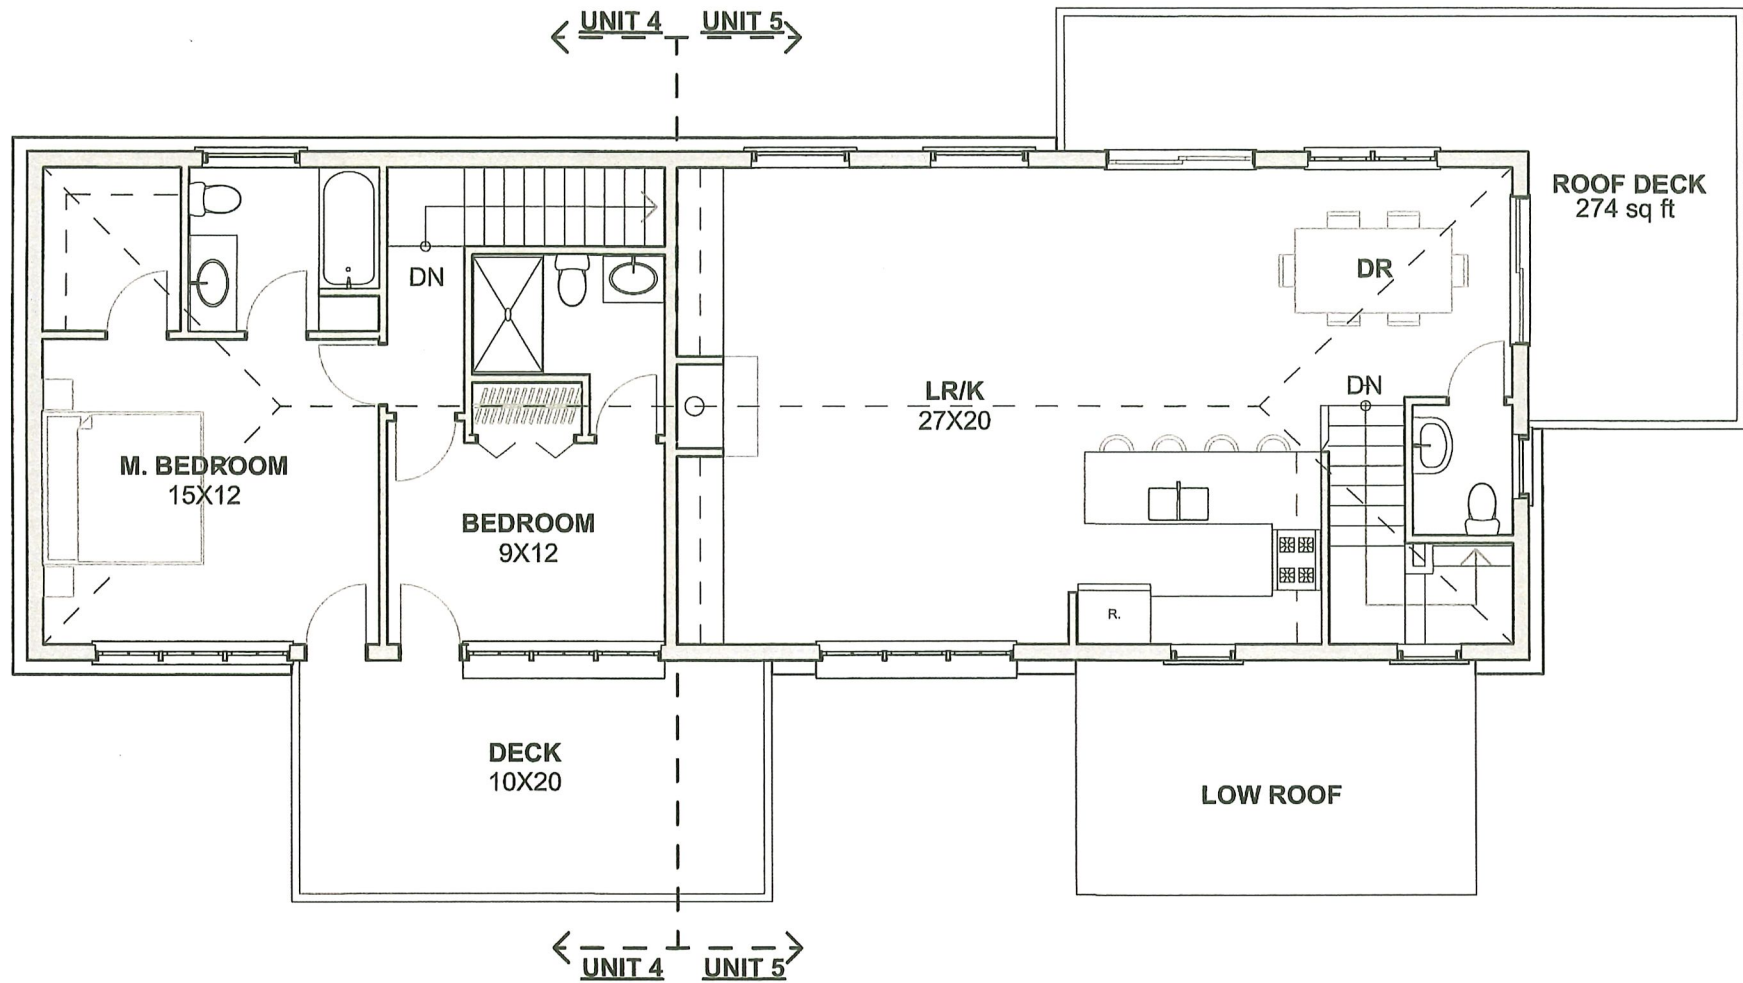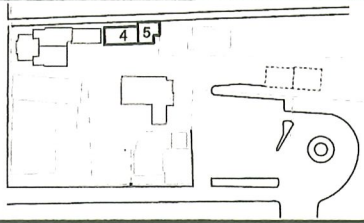

UNIT 4&5 UPPER LEVEL

SCALE: 1/8" = 1'-0"

Unit 5 ← → Unit 4

Terra Cotta Tile

Painted Siding
Or Shingles

Stucco

Stucco

Units 4 & 5 North Elevation

1/8"=1'

Unit 4 ← → Unit 5


Terra Cotta Tile


Siding

Stucco

Units 4 & 5 South (Courtyard) Elevation

1/8"=1'

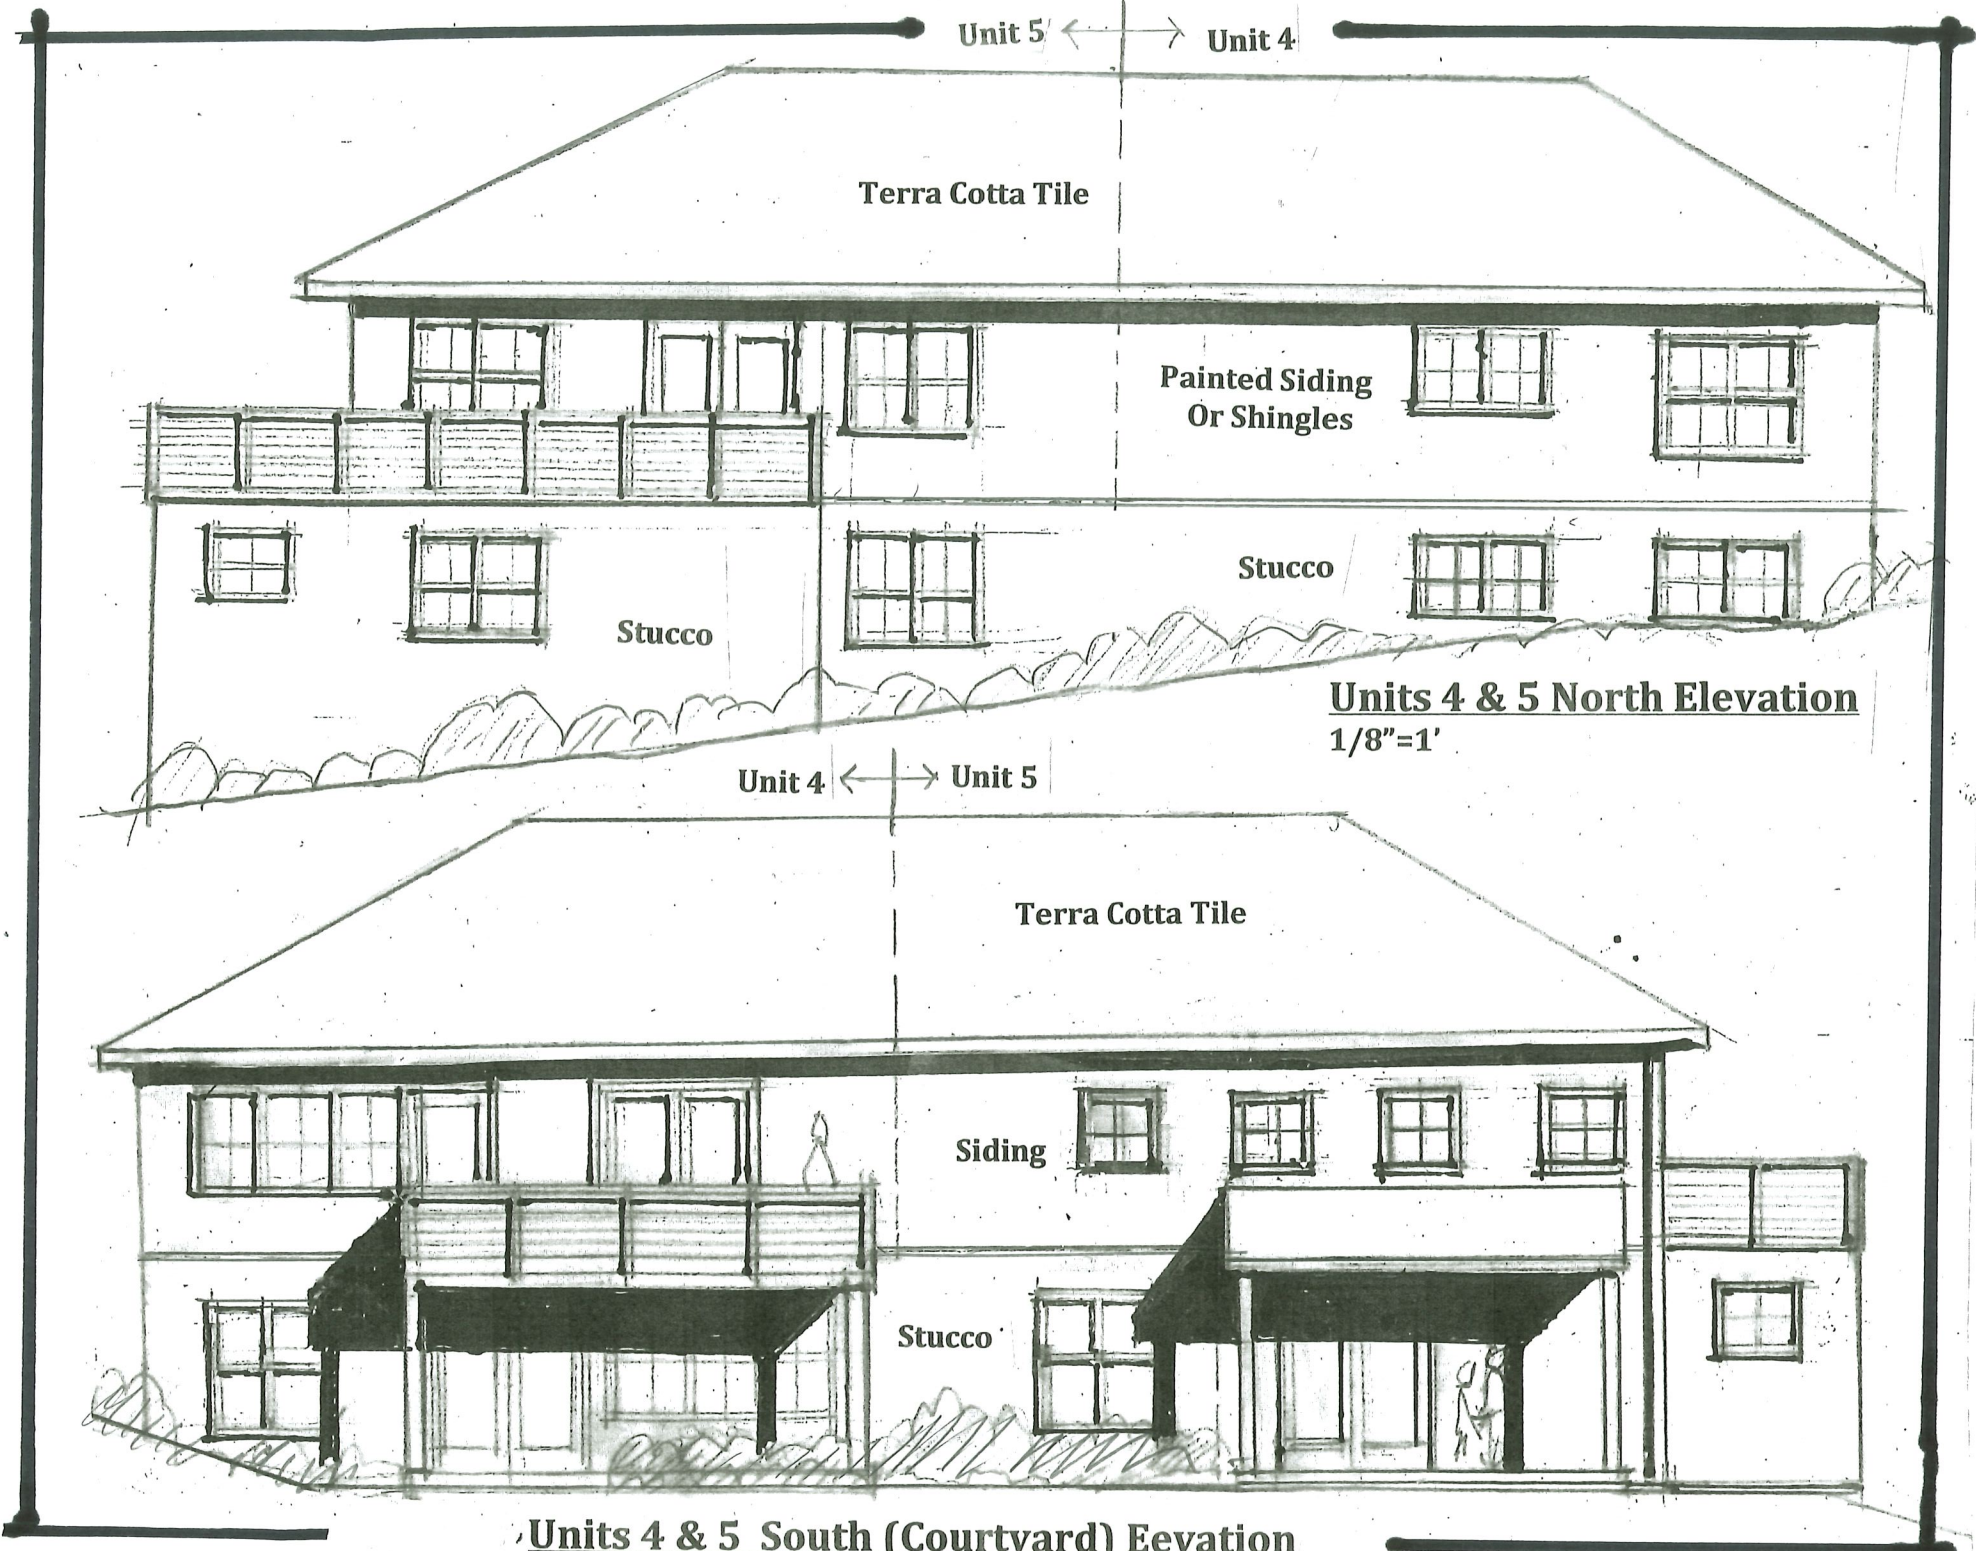

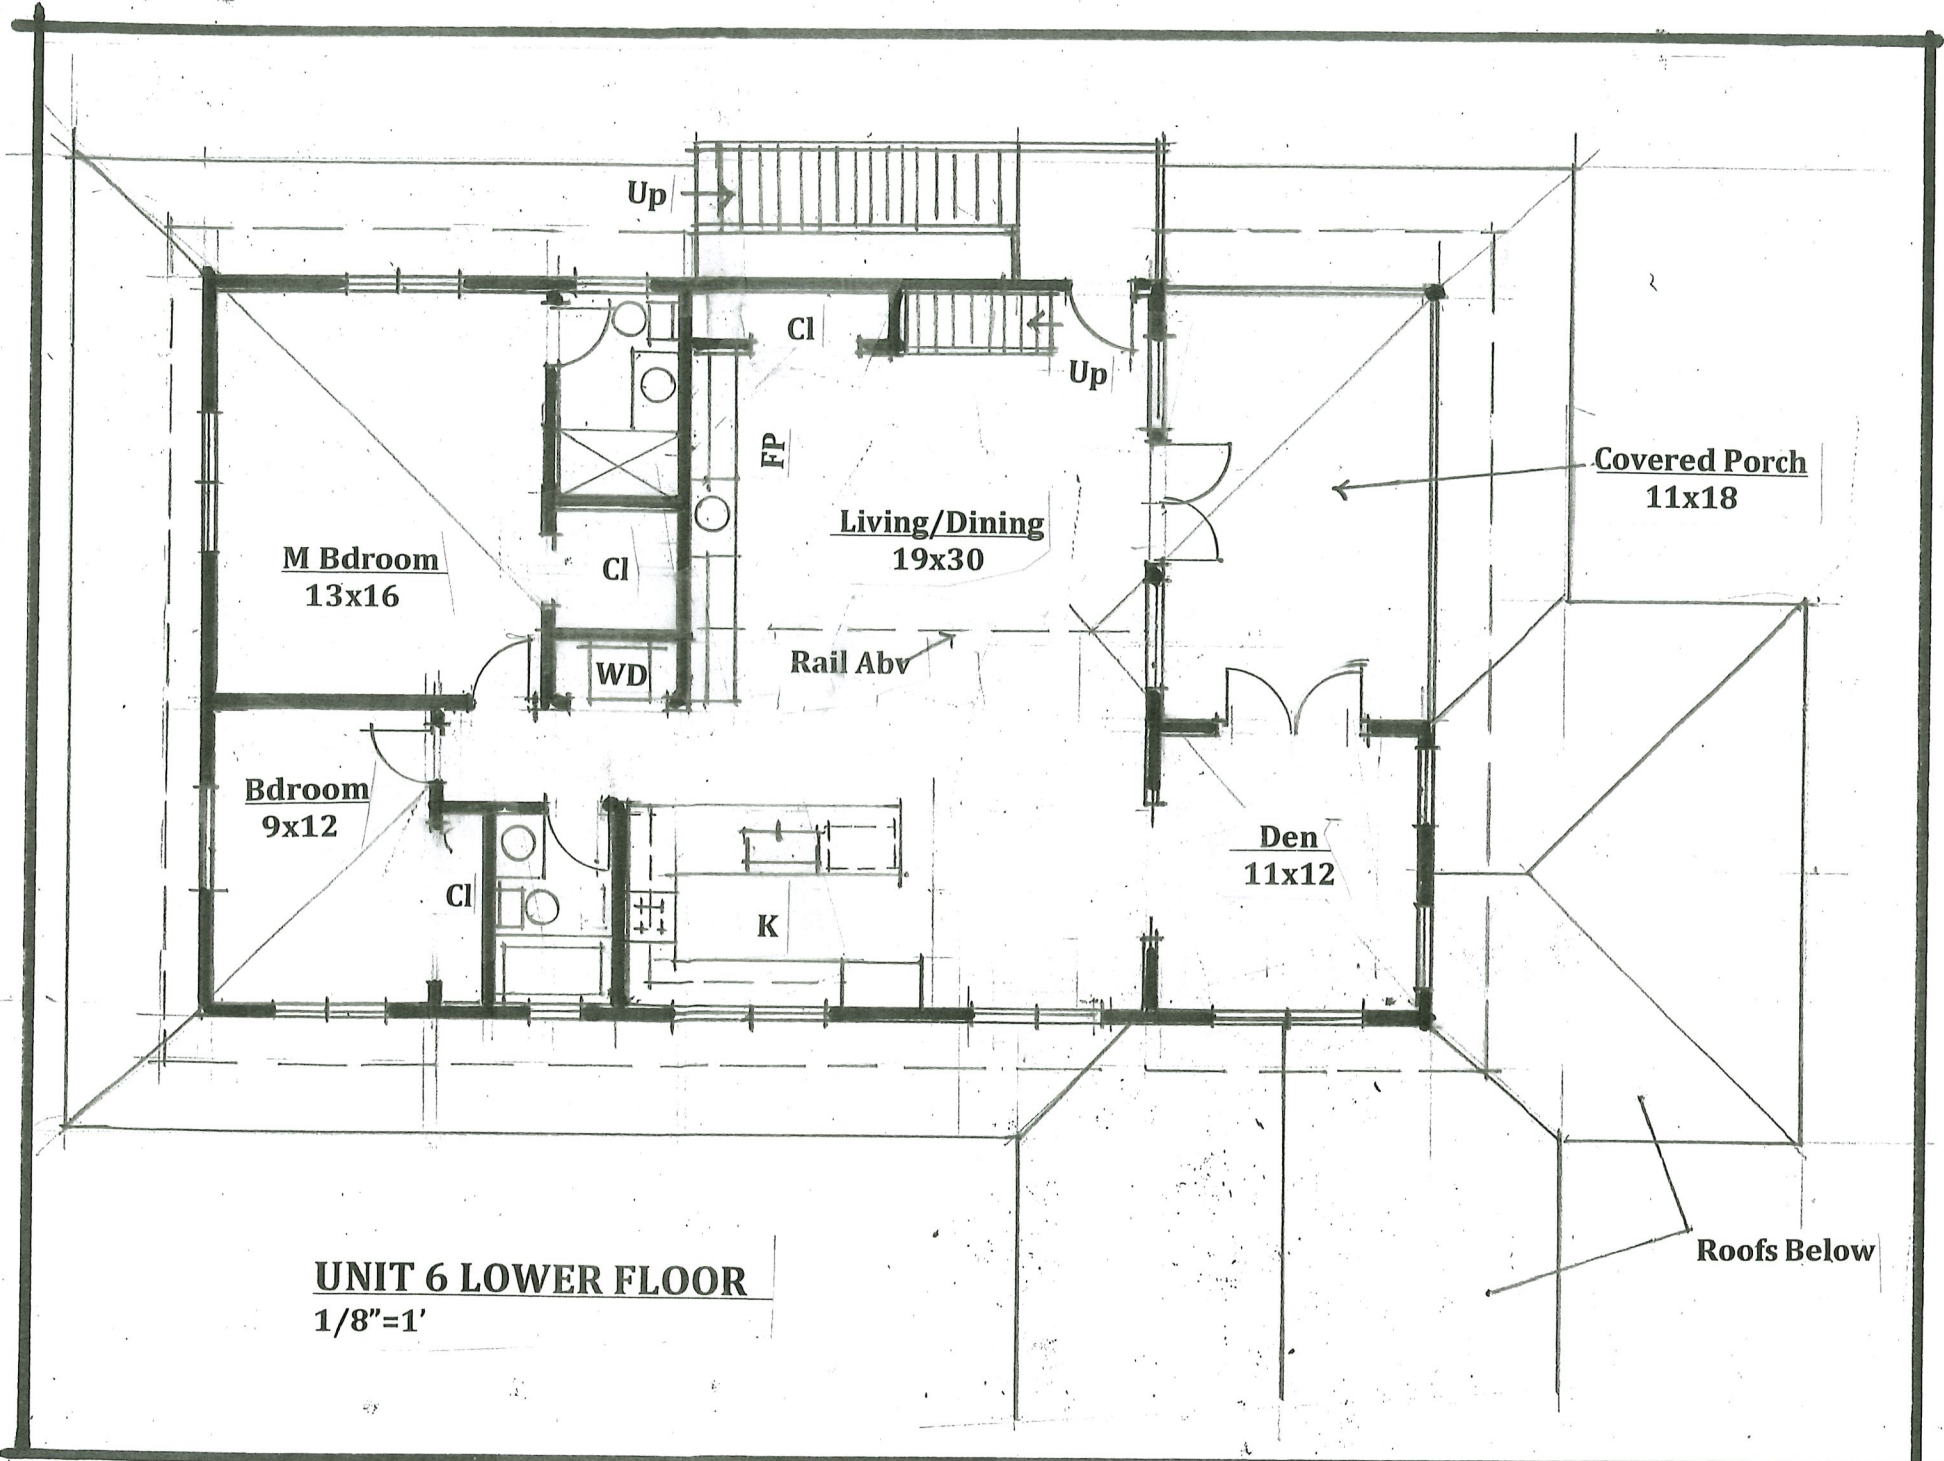

M Bdrm
13x16

Bdrm
9x12


Living/Dining
19x30

Den
11x12


Covered Porch
11x18

UNIT 6 LOWER FLOOR
1/8"=1'


Roofs Below

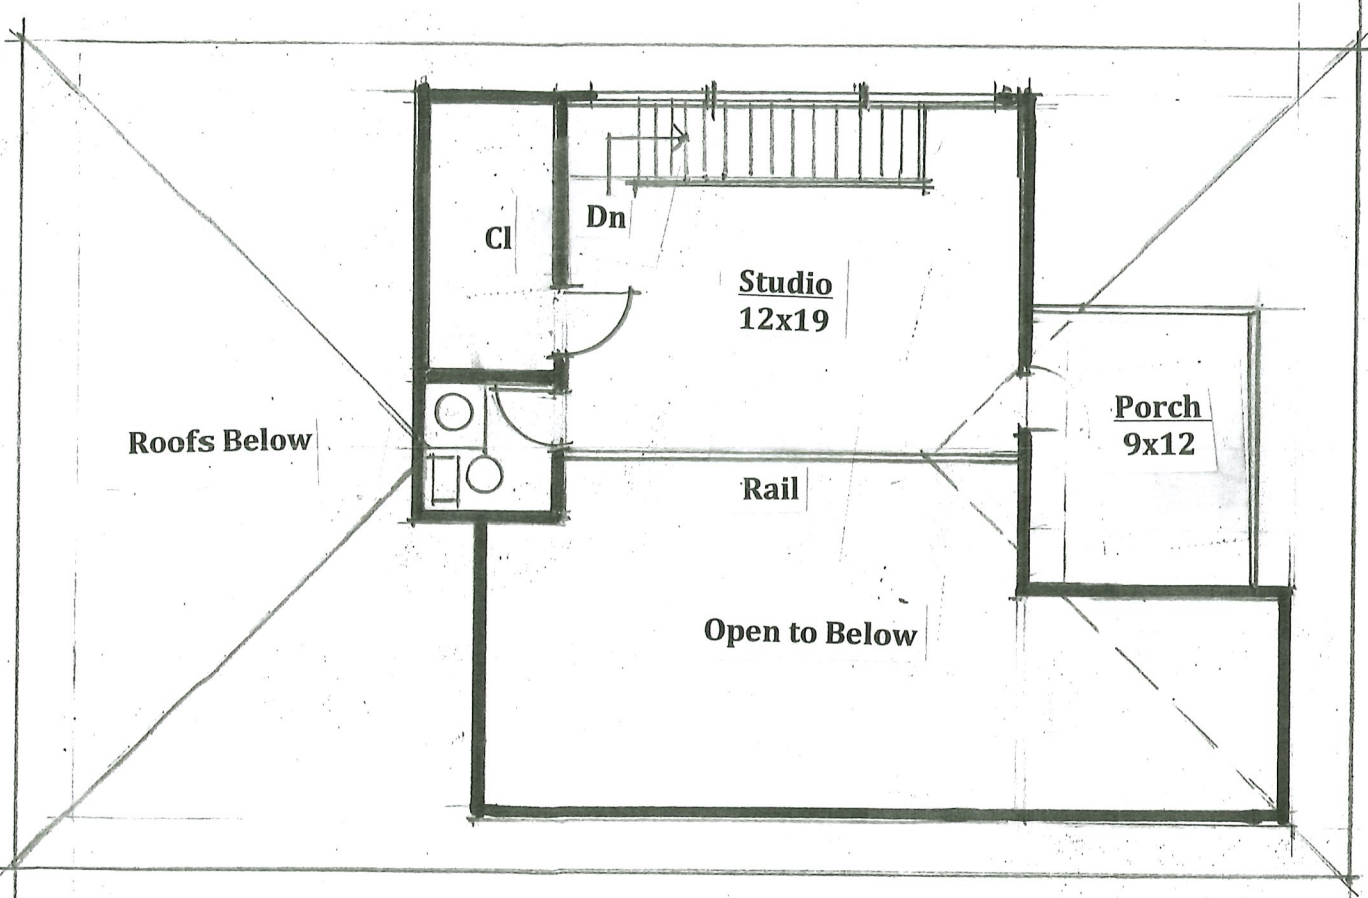


UNIT 6 UPPER FLOOR
1/8"=1'

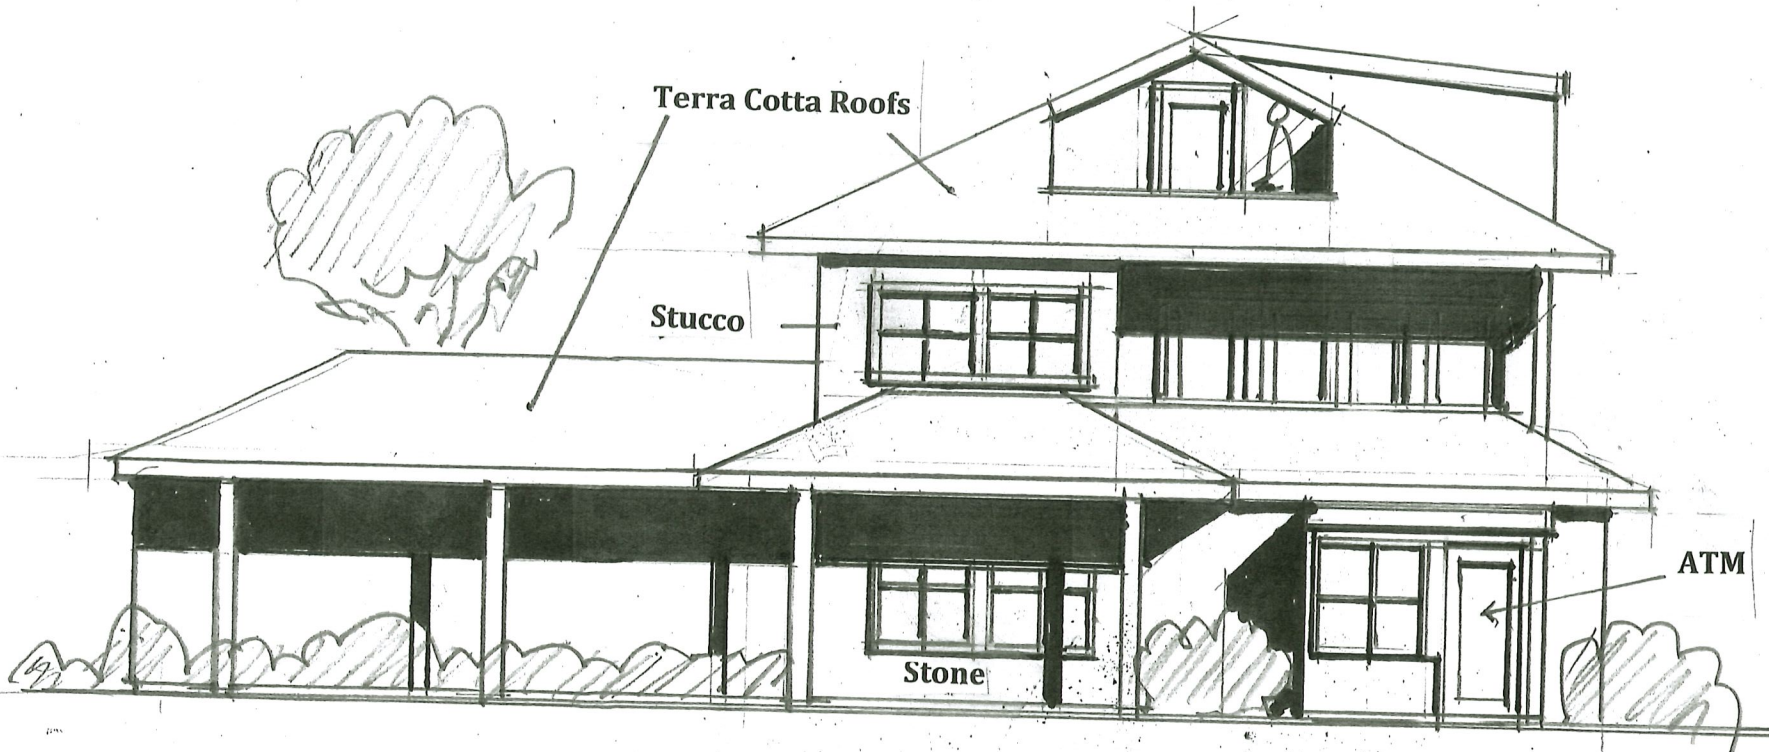


NORTH (HARBOR) ELEVATION
1/8"=1'

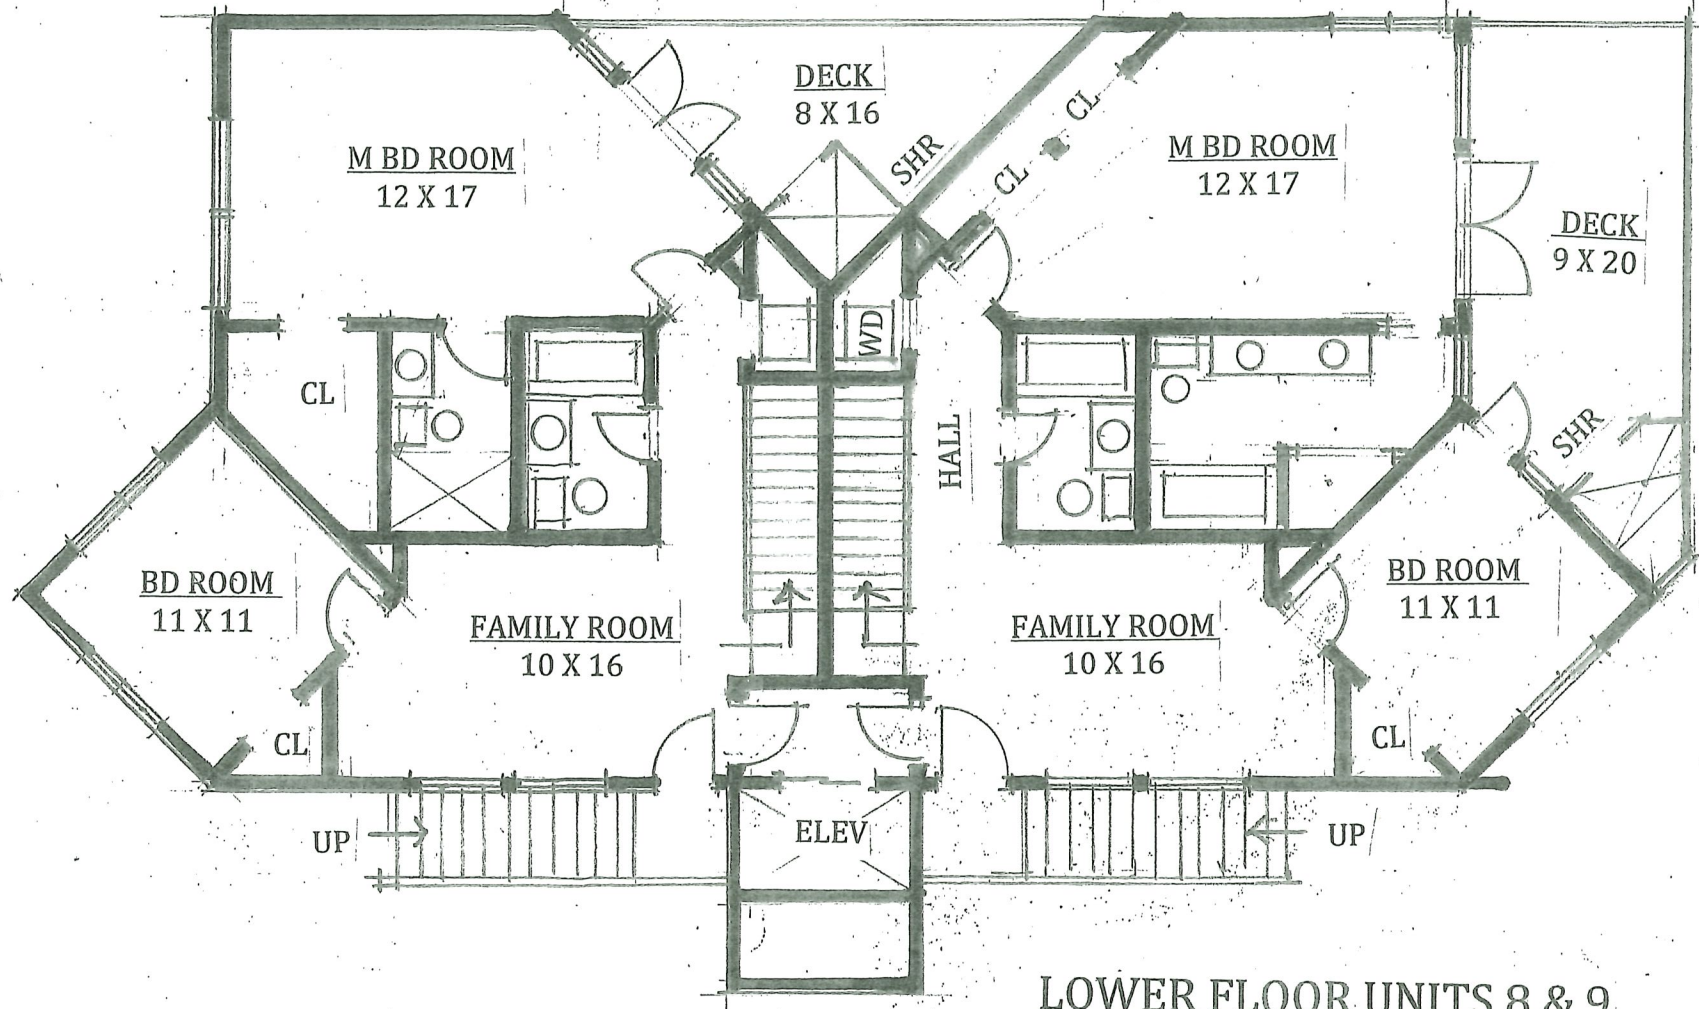

LOWER FLOOR UNITS 8 & 9
 1/8"=1'

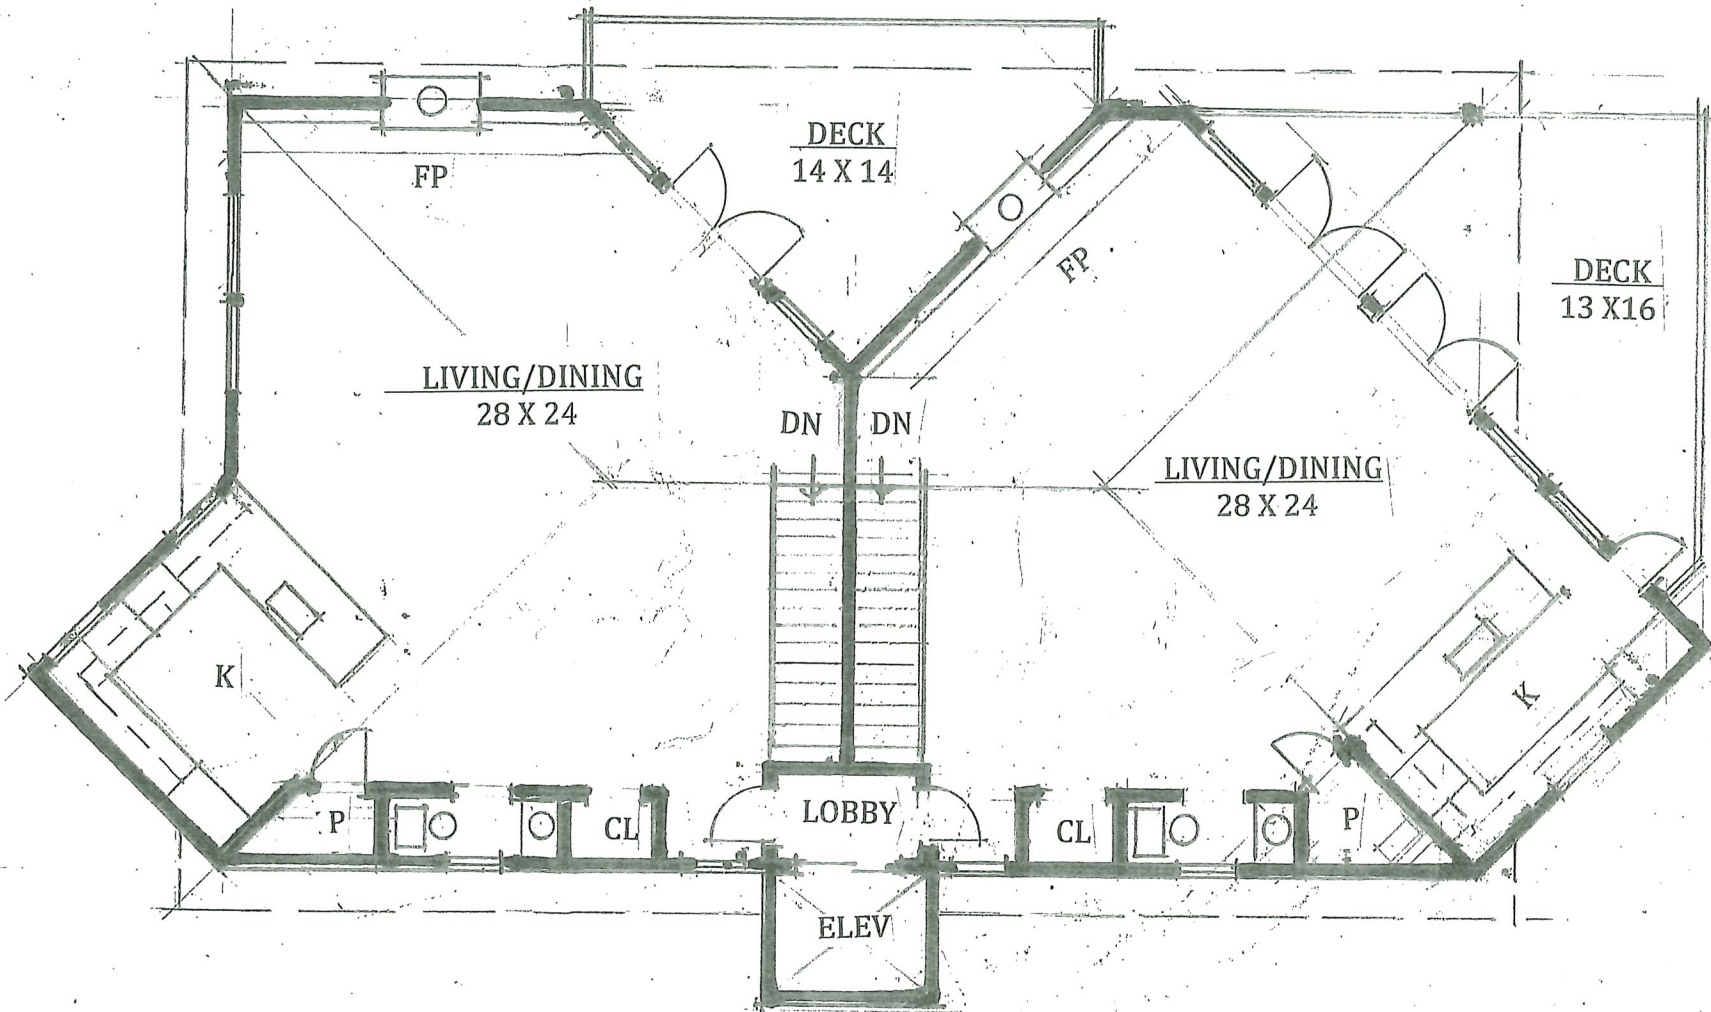

UPPER FLOOR UNITS 8 & 9
1/8"=1'

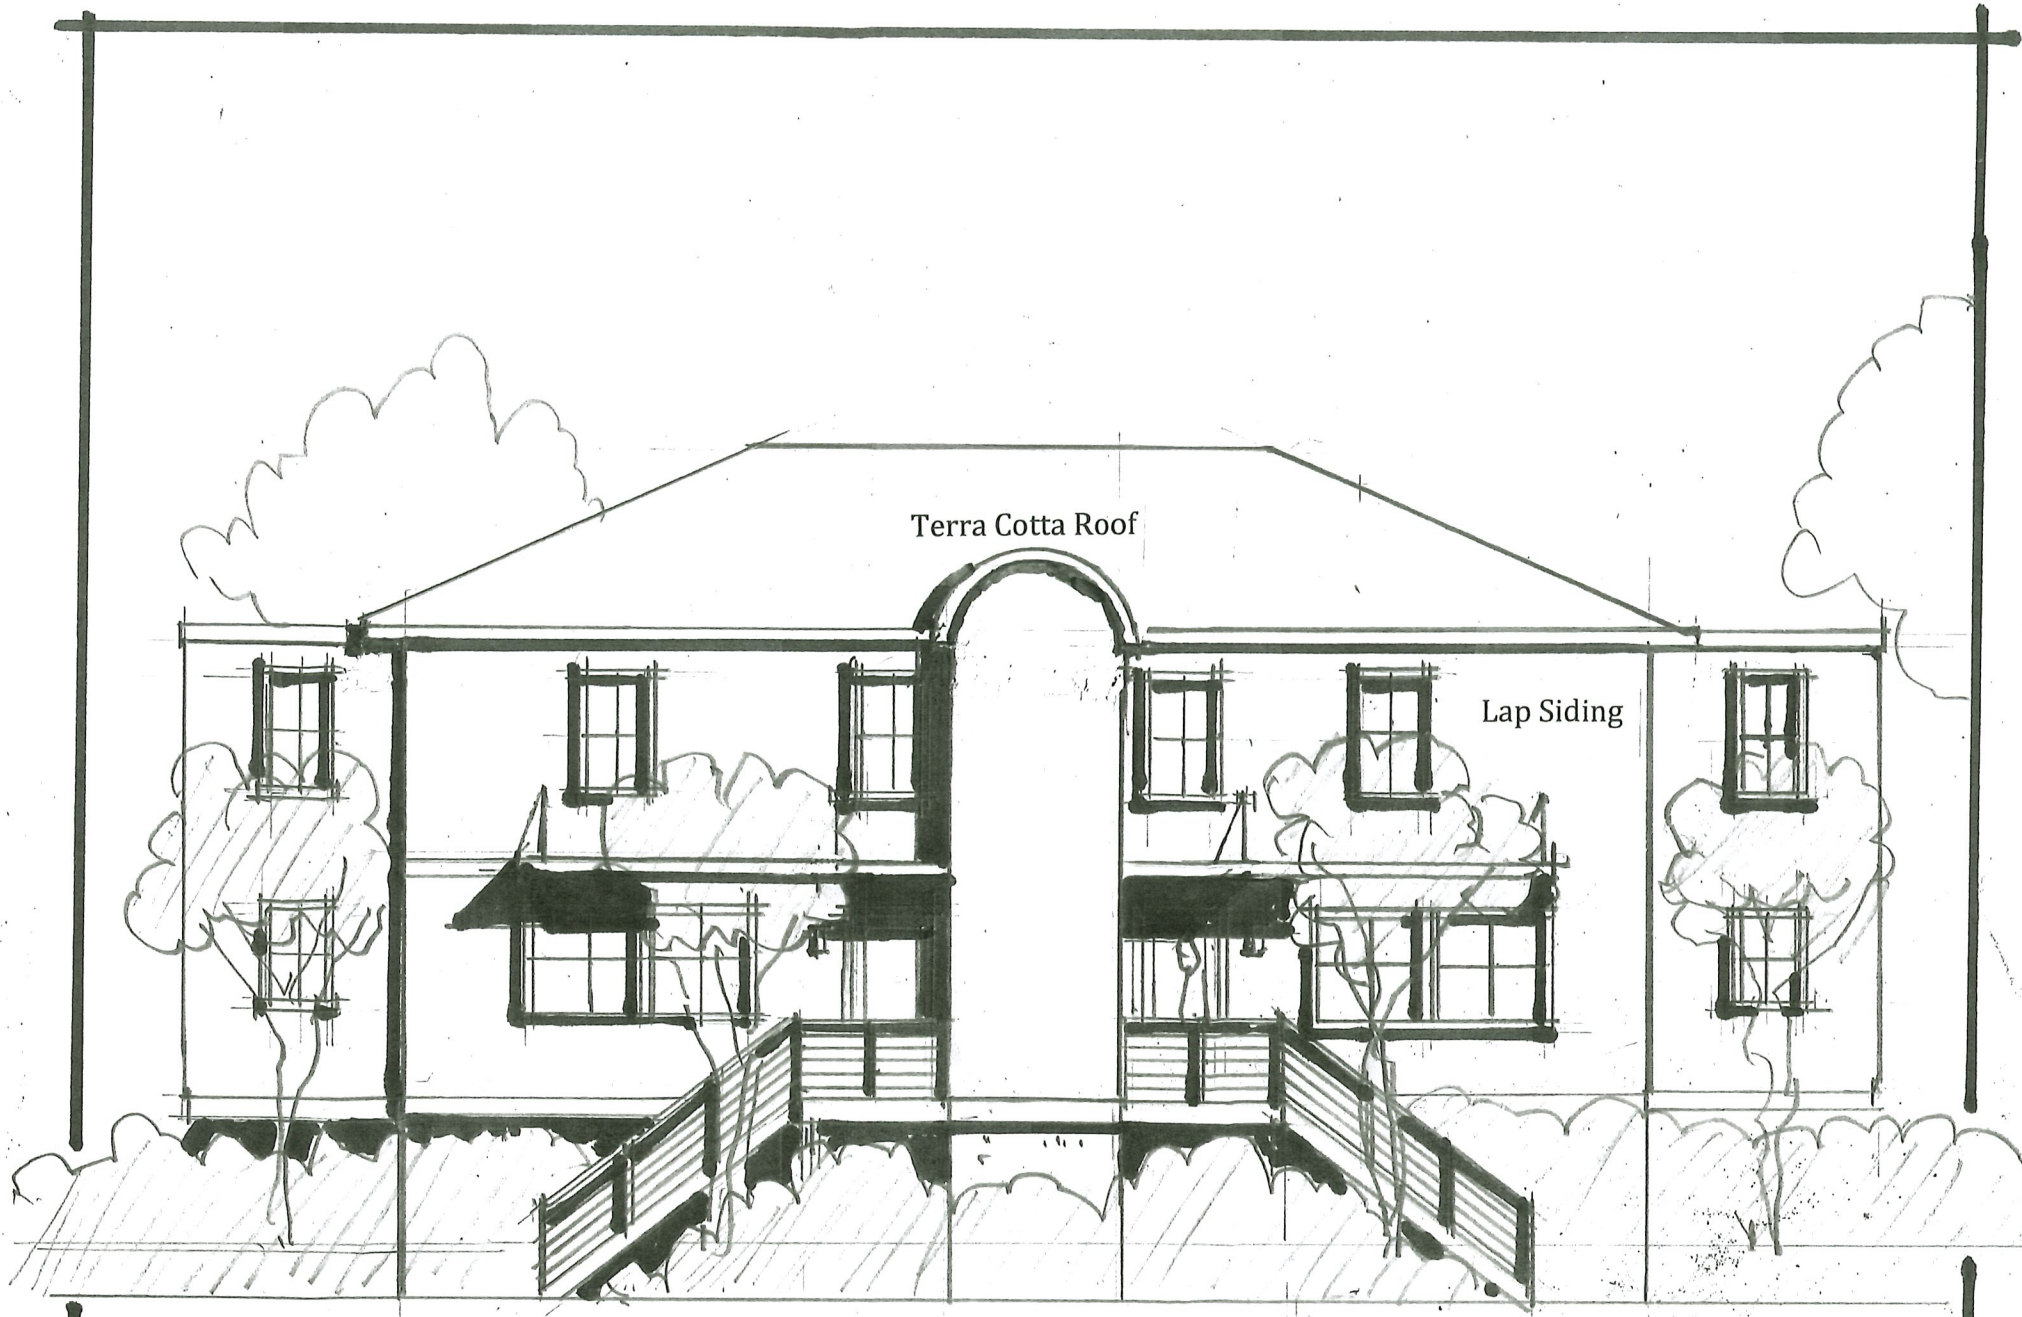


Terra Cotta Roof

Lap Siding

UNITS 8 & 9 EAST ELEVATION

1/8"=1'

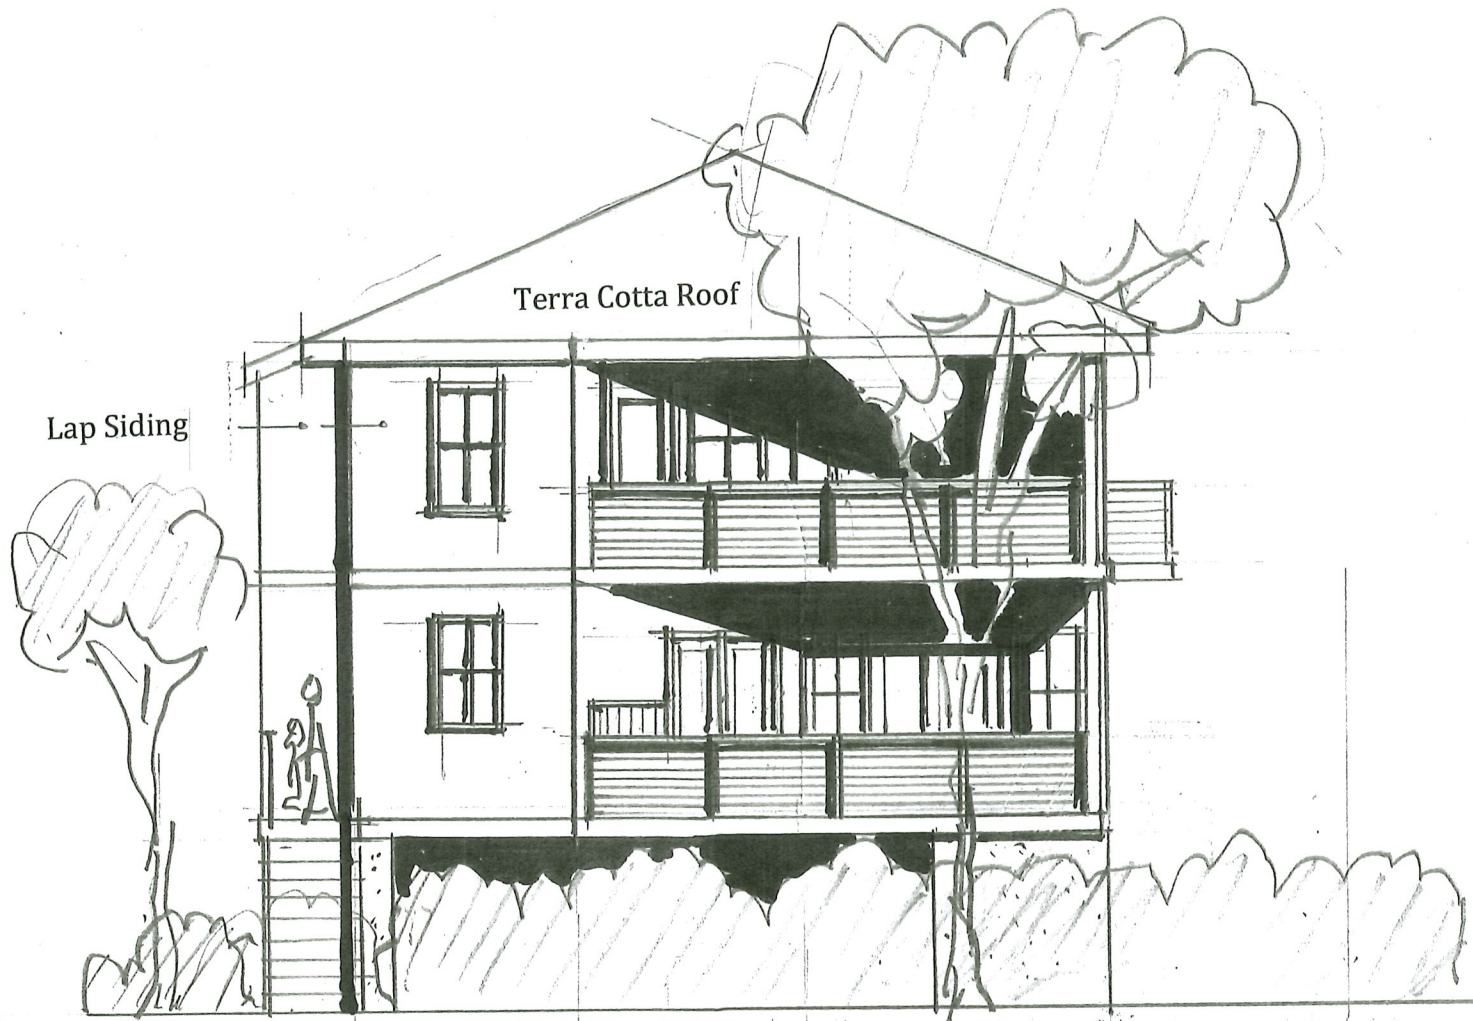

UNITS 8 & 9 NORTH ELEVATION

1/8"=1'