


Scale 1" = 800'

Clark Yennie  
Assr.-Pcl 12-7.2

William A. Plapinger  
Assr.-Pcl 12-7.3

Sheriff's Meadow Foundation  
Assr.-Pcl 12-14.2

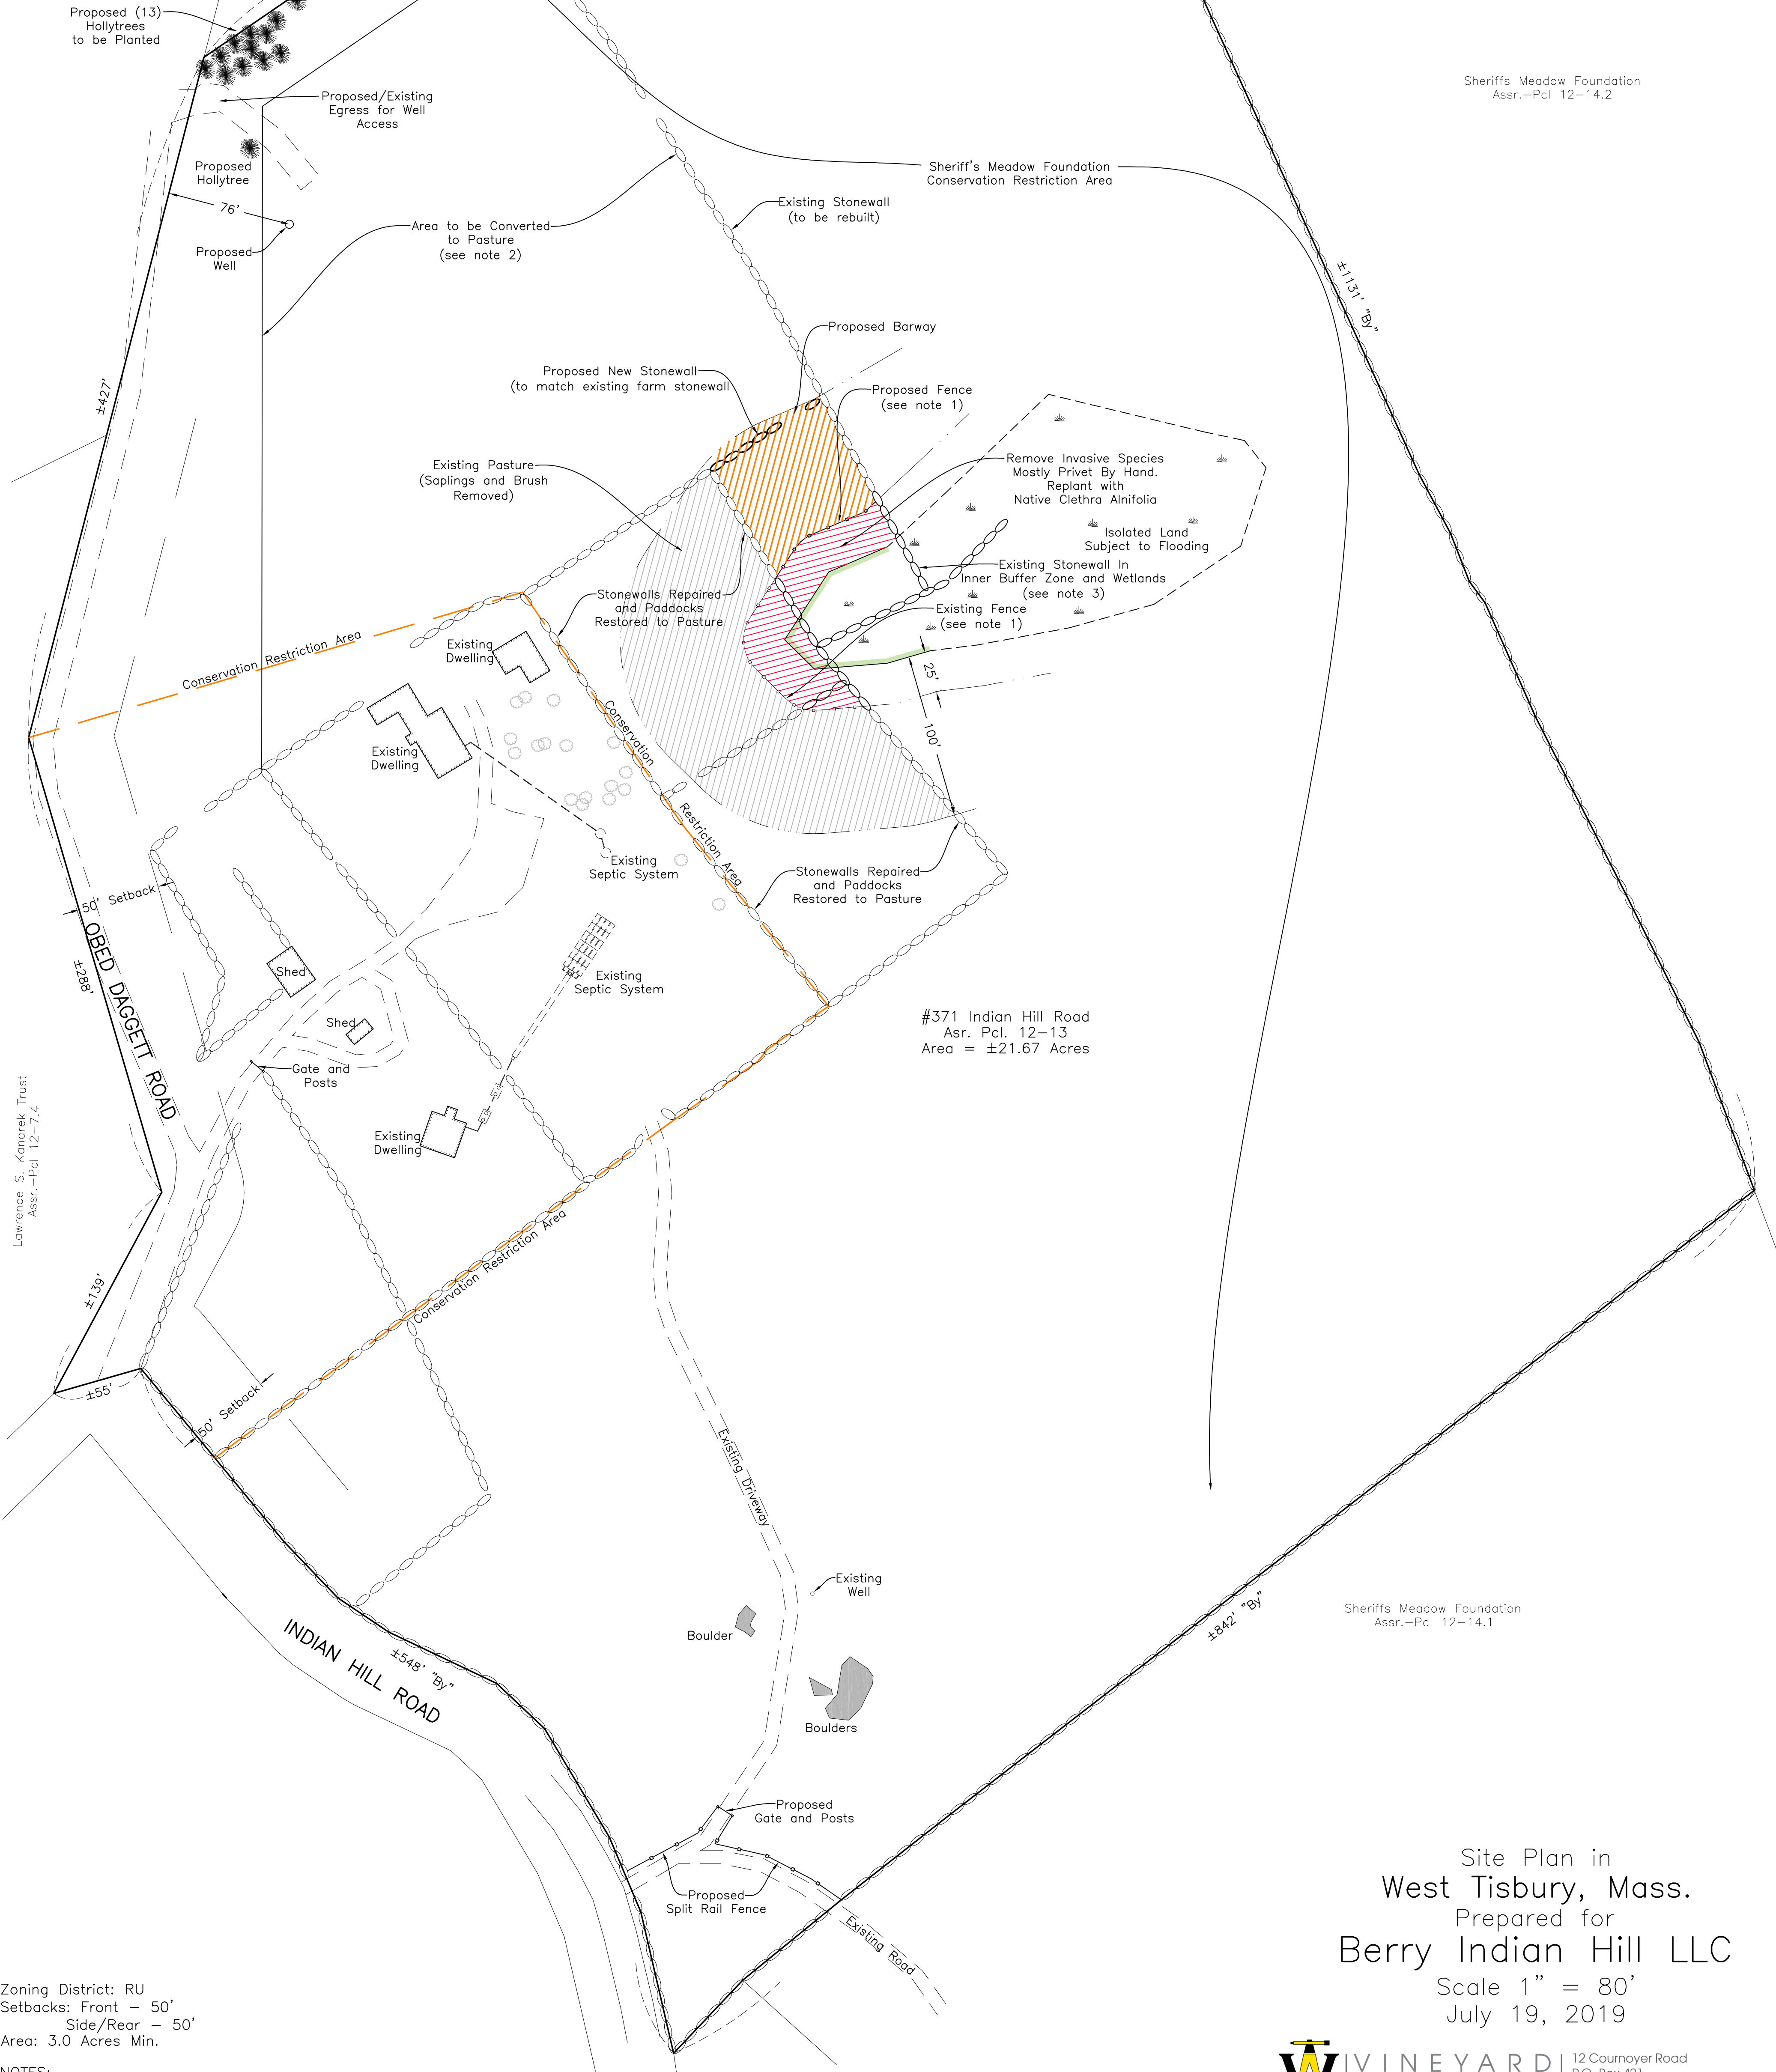

#371 Indian Hill Road  
Asr. Pcl. 12-13  
Area = ±21.67 Acres

Sheriff's Meadow Foundation  
Assr.-Pcl 12-14.1

Zoning District: RU  
Setbacks: Front - 50'  
Side/Rear - 50'  
Area: 3.0 Acres Min.

- NOTES:
1. Proposed fence to be 32" Woven-wire fence attached to 5' T posts.
  2. Paddock area to be seeded with Rye, Fescue, Orchardgrass and White Clover.
  3. Paddocks stonewalls within the inner buffer zone and wetland to be repaired/restacked by hand (No machines).

Alan G. Bilzerian  
Assr.-Pcl 12-13.1

Site Plan in  
West Tisbury, Mass.  
Prepared for  
**Berry Indian Hill LLC**  
Scale 1" = 80'  
July 19, 2019

**VINEYARD**  
**LAND SURVEYING**  
**& ENGINEERING**

12 Cournoyer Road  
P.O. Box 421  
West Tisbury, MA 02575  
P 508-693-3774 | F 508-629-0440  
VLSE.net