



SPIRE DETAIL
NOT TO SCALE

GENERAL NOTES


1. THE TYPE, DIMENSIONS, MOUNTING HARDWARE, AND THE POSITIONS OF ALL EQUIPMENT IN THE COMPOUND ARE SHOWN IN ILLUSTRATIVE FASHION. THESE DRAWINGS ARE NOT INTENDED FOR CONSTRUCTION. ACTUAL HARDWARE DETAILS AND FINAL LOCATIONS MAY DIFFER SLIGHTLY FROM WHAT IS SHOWN.
2. THE CINGULAR WIRELESS INSTALLATION IS AN UNMANNED PRIVATE AND SECURED COMPOUND. IT IS ONLY ACCESSIBLE BY TRAINED TECHNICIANS FOR PERIODIC ROUTINE MAINTENANCE AND THEREFORE DOES NOT REQUIRE ANY WATER OR SANITARY SEWER SERVICE. THE FACILITY IS NOT COVERED BY REGULATIONS REQUIRING PUBLIC ACCESS PER ADA REQUIREMENTS.

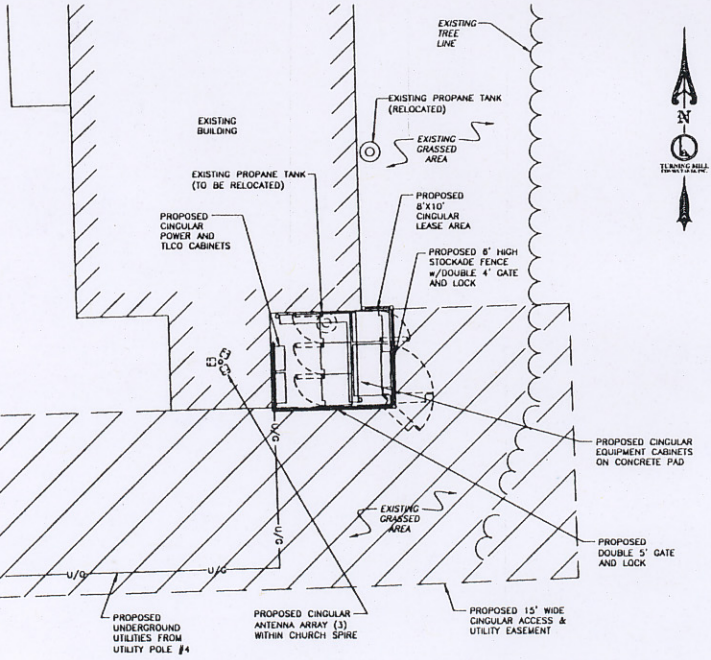

PARTIAL ENLARGED SITE PLAN
SCALE: 1" = 5'

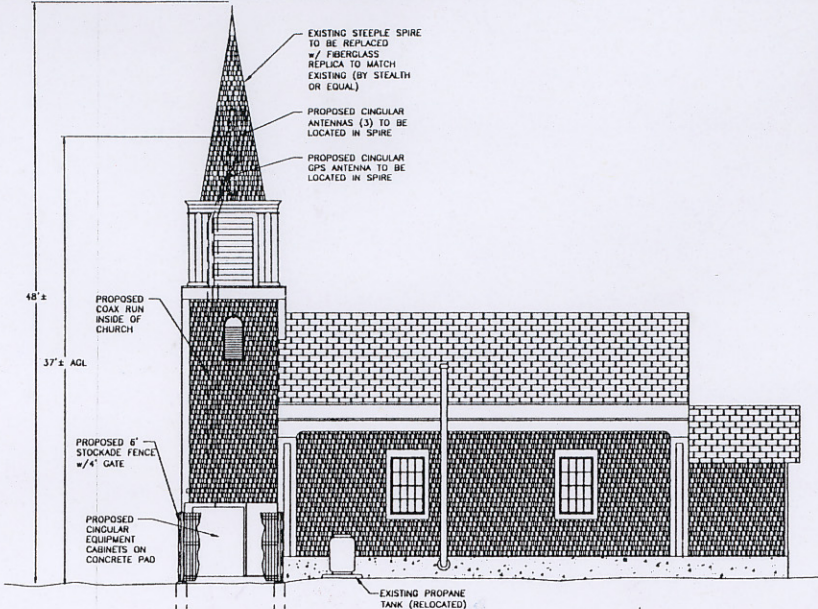

EAST ELEVATION
SCALE: 1" = 5'

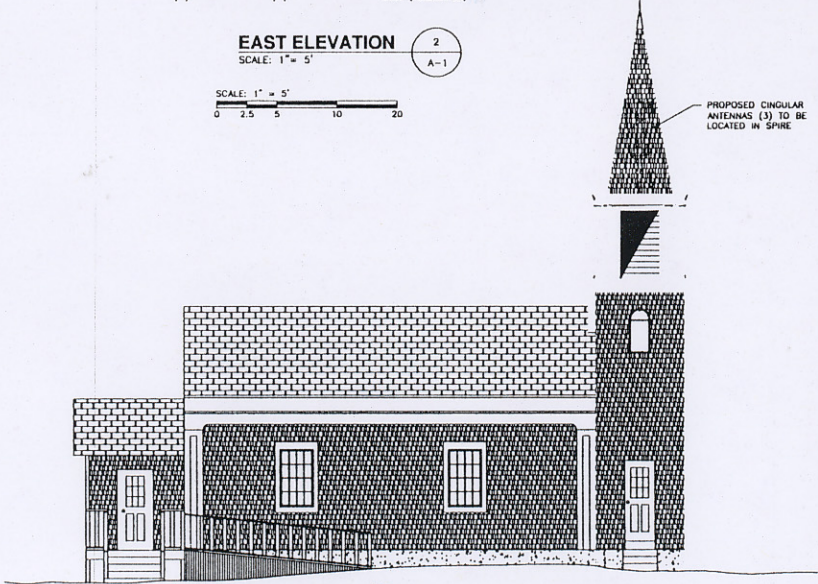

WEST ELEVATION
SCALE: 1" = 5'

**580 MAIN STREET
BOLTON, MASSACHUSETTS
01740**

**GAY HEAD
BAPTIST CHURCH**

**TURNING MILL
CONSULTANTS, INC.**
DEVELOPERS, ENGINEERS
AND CONSTRUCTION MANAGERS
48 TOPPER ROAD, UNIT 3
PO BOX 1146, HARTFORD, CT 06102
PHONE: (860) 234-1000 • FAX: (860) 234-0000

**CHURCH STREET
AQUINNAH, MASSACHUSETTS
02535**

SUBMITTALS

B	07/07/05	ISSUED FOR ZONING
A	03/11/05	ISSUED FOR REVIEW

PROFESSIONAL STAMP

DRAWN BY: T.D.R./SRS

CHECKED BY: M.F.J.

**SHEET TITLE:
PARTIAL ENLARGED
SITE PLAN &
ELEVATIONS**

SHEET NUMBER:

A-1

CW 5.01