



1 EXISTING FOUNDATION PLAN

SCALE: 1/4" = 1'-0"

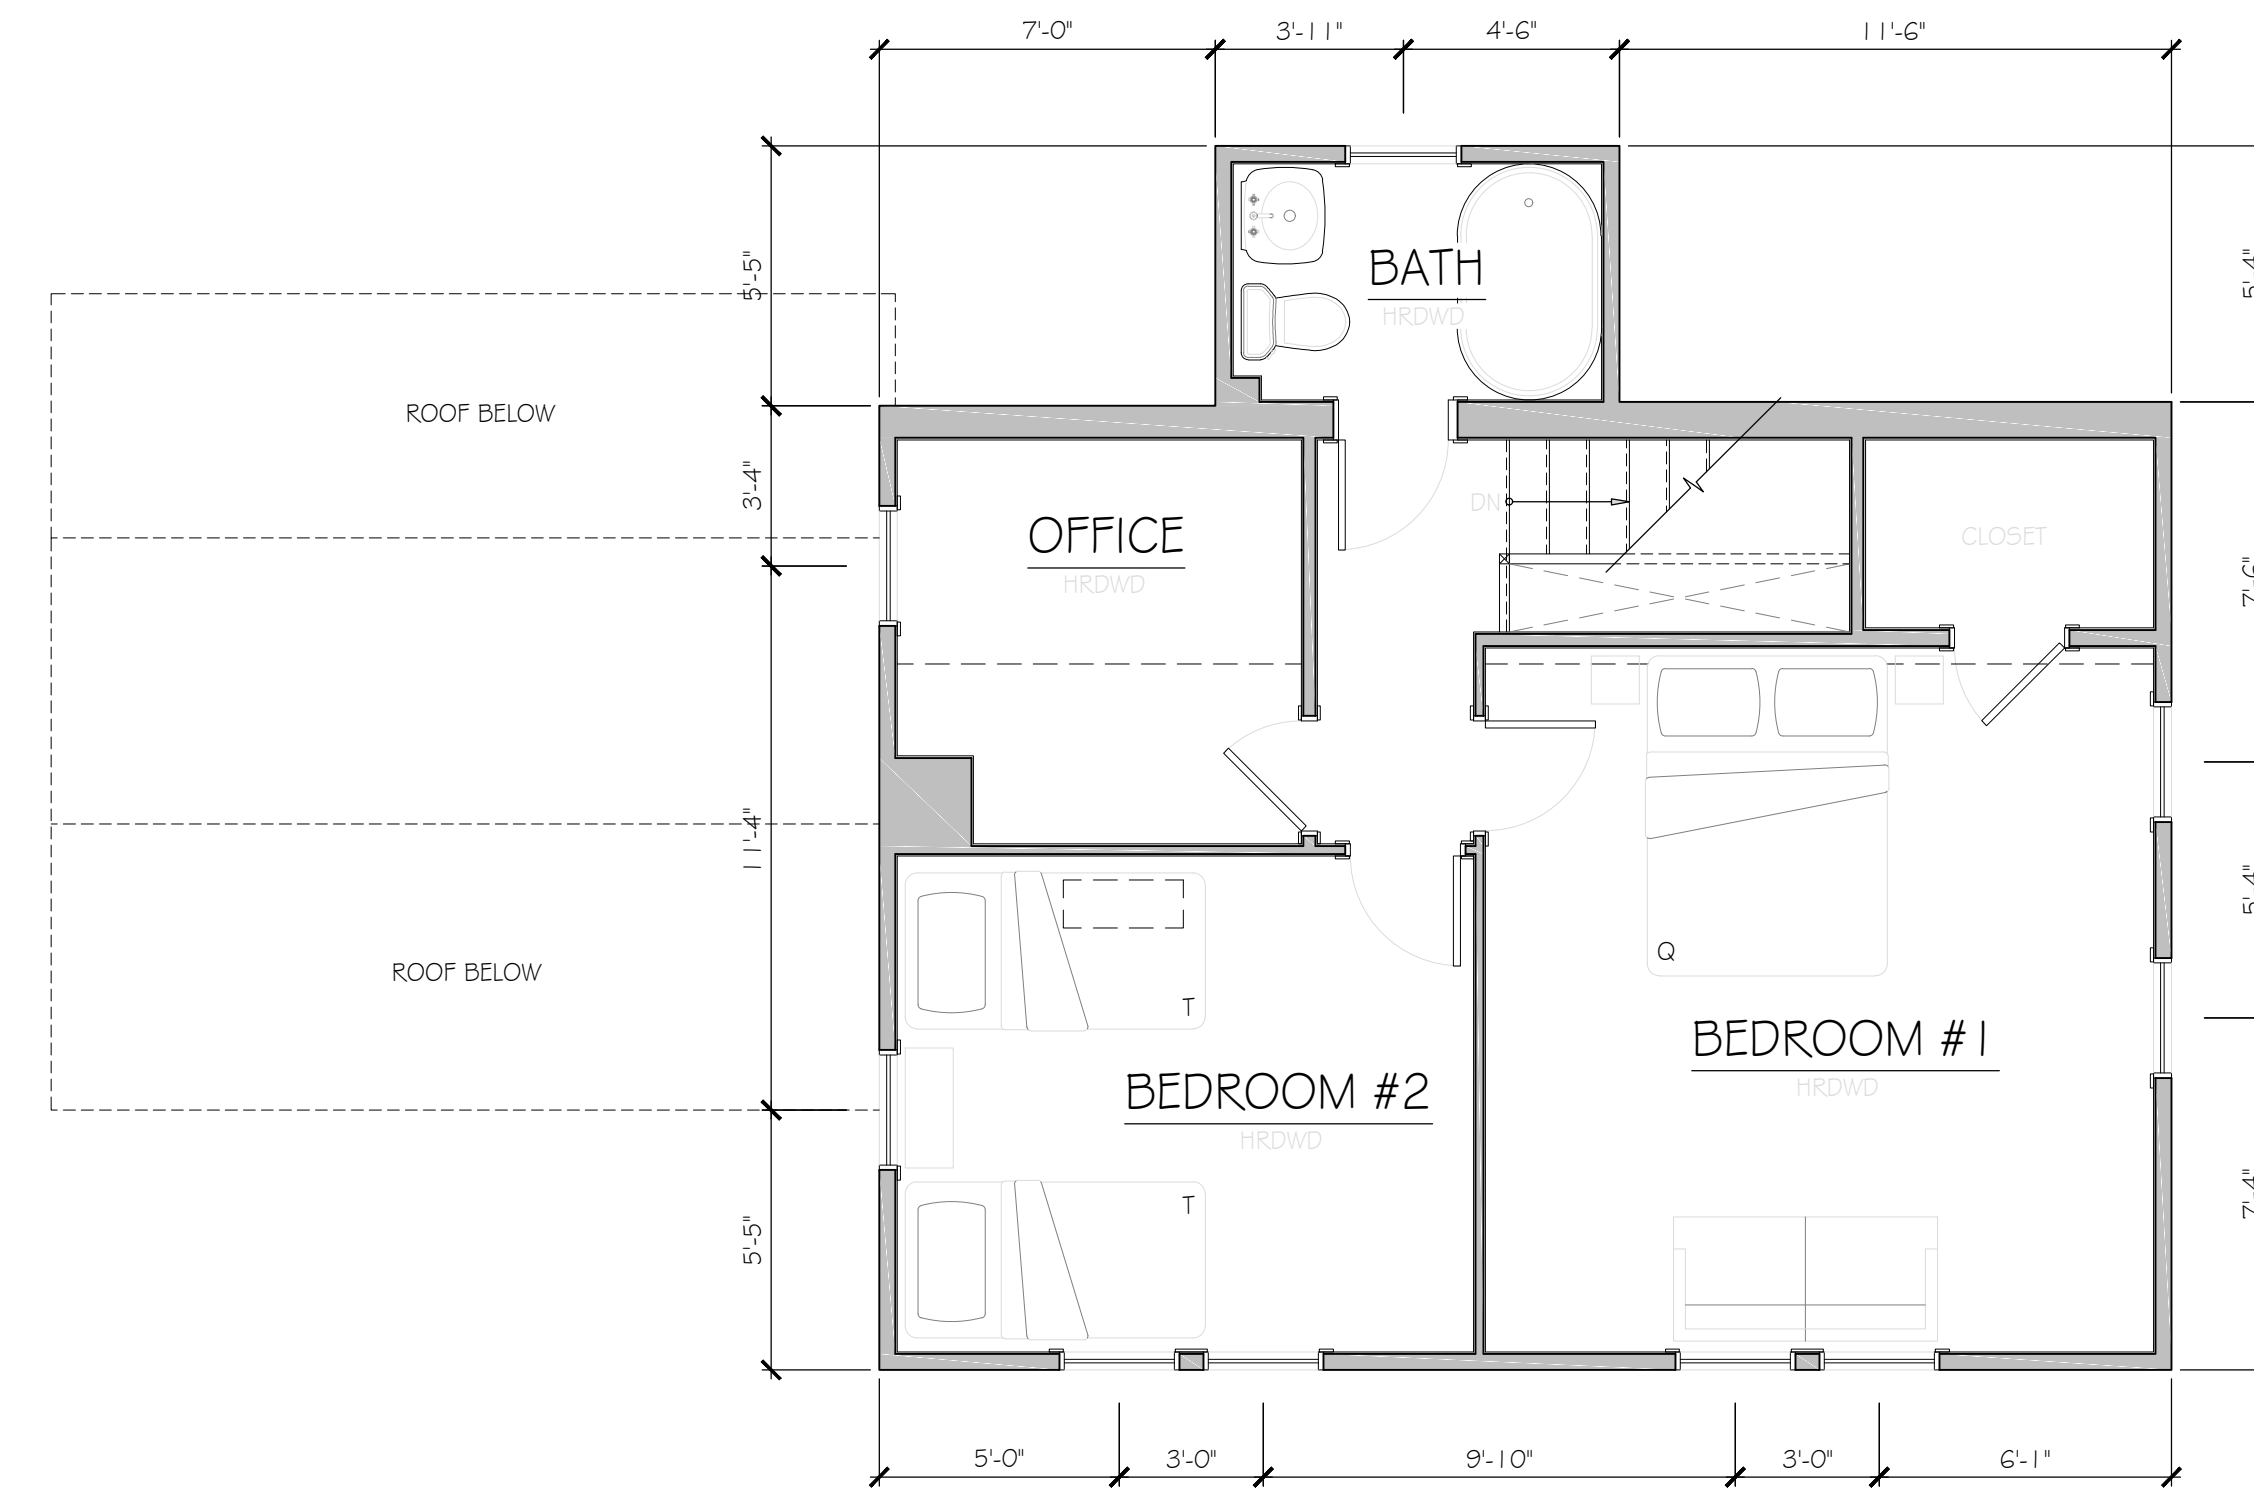

3 EXISTING 2nd LEVEL PLAN

SCALE: 1/4" = 1'-0"

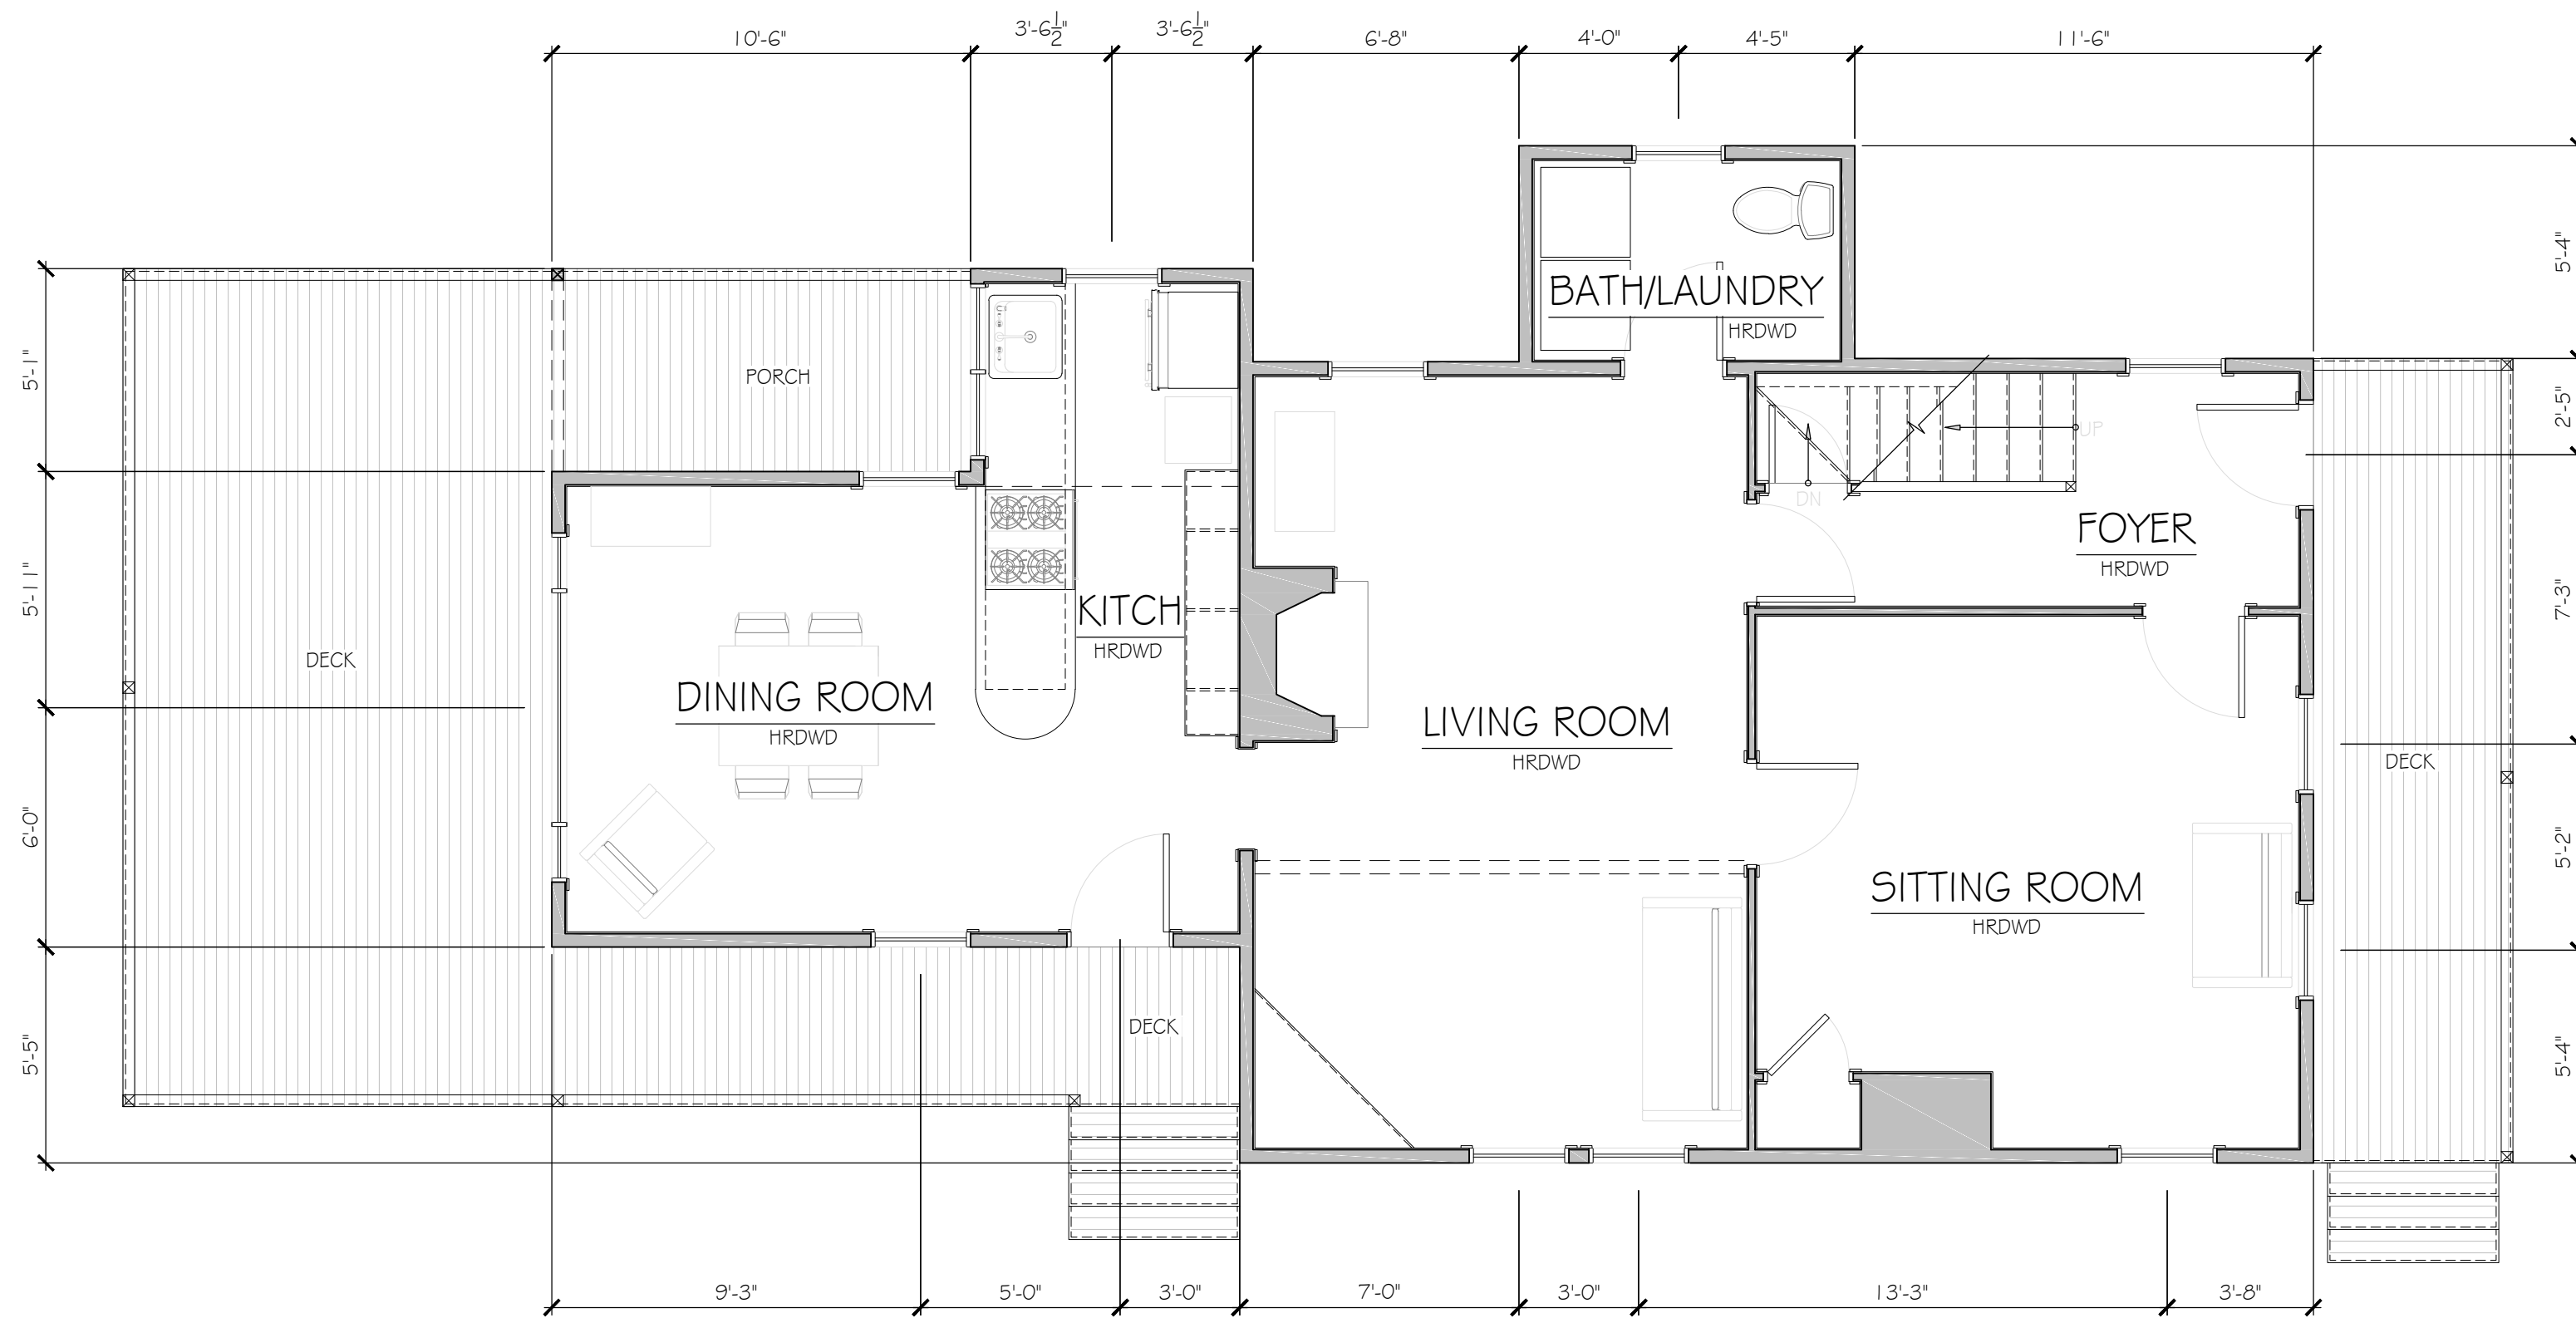

2 EXISTING 1st LEVEL PLAN

SCALE: 1/4" = 1'-0"

ISSUED FOR:	DATE:	DRAWN BY:	CHECK BY:
EXISTING CONDITIONS	03.30.21	C. DECKER	-

JOHN LOLLEY, PE
 CIVIL, STRUCTURAL & SOILS ENGINEERING
 RESIDENTIAL DESIGN
 PO BOX 1858 VINEYARD HAVEN, MASSACHUSETTS 02568
 TEL: 508-693-5153
 office@lolleypc.com

SCALE:
 1/4" = 1'-0"

JOB NUMBER:
 21001

ADDRESS:
 122 LIGHTHOUSE RD.,
 AQUINNAH

PLAN NAME:
 EXISTING FLOOR PLANS

DATE:
 30 MAR 2021


EX100

PRELIMINARY
 NOT FOR CONSTRUCTION



1 EXTERIOR SIDE ELEVATION

SCALE: 1/4" = 1'-0"

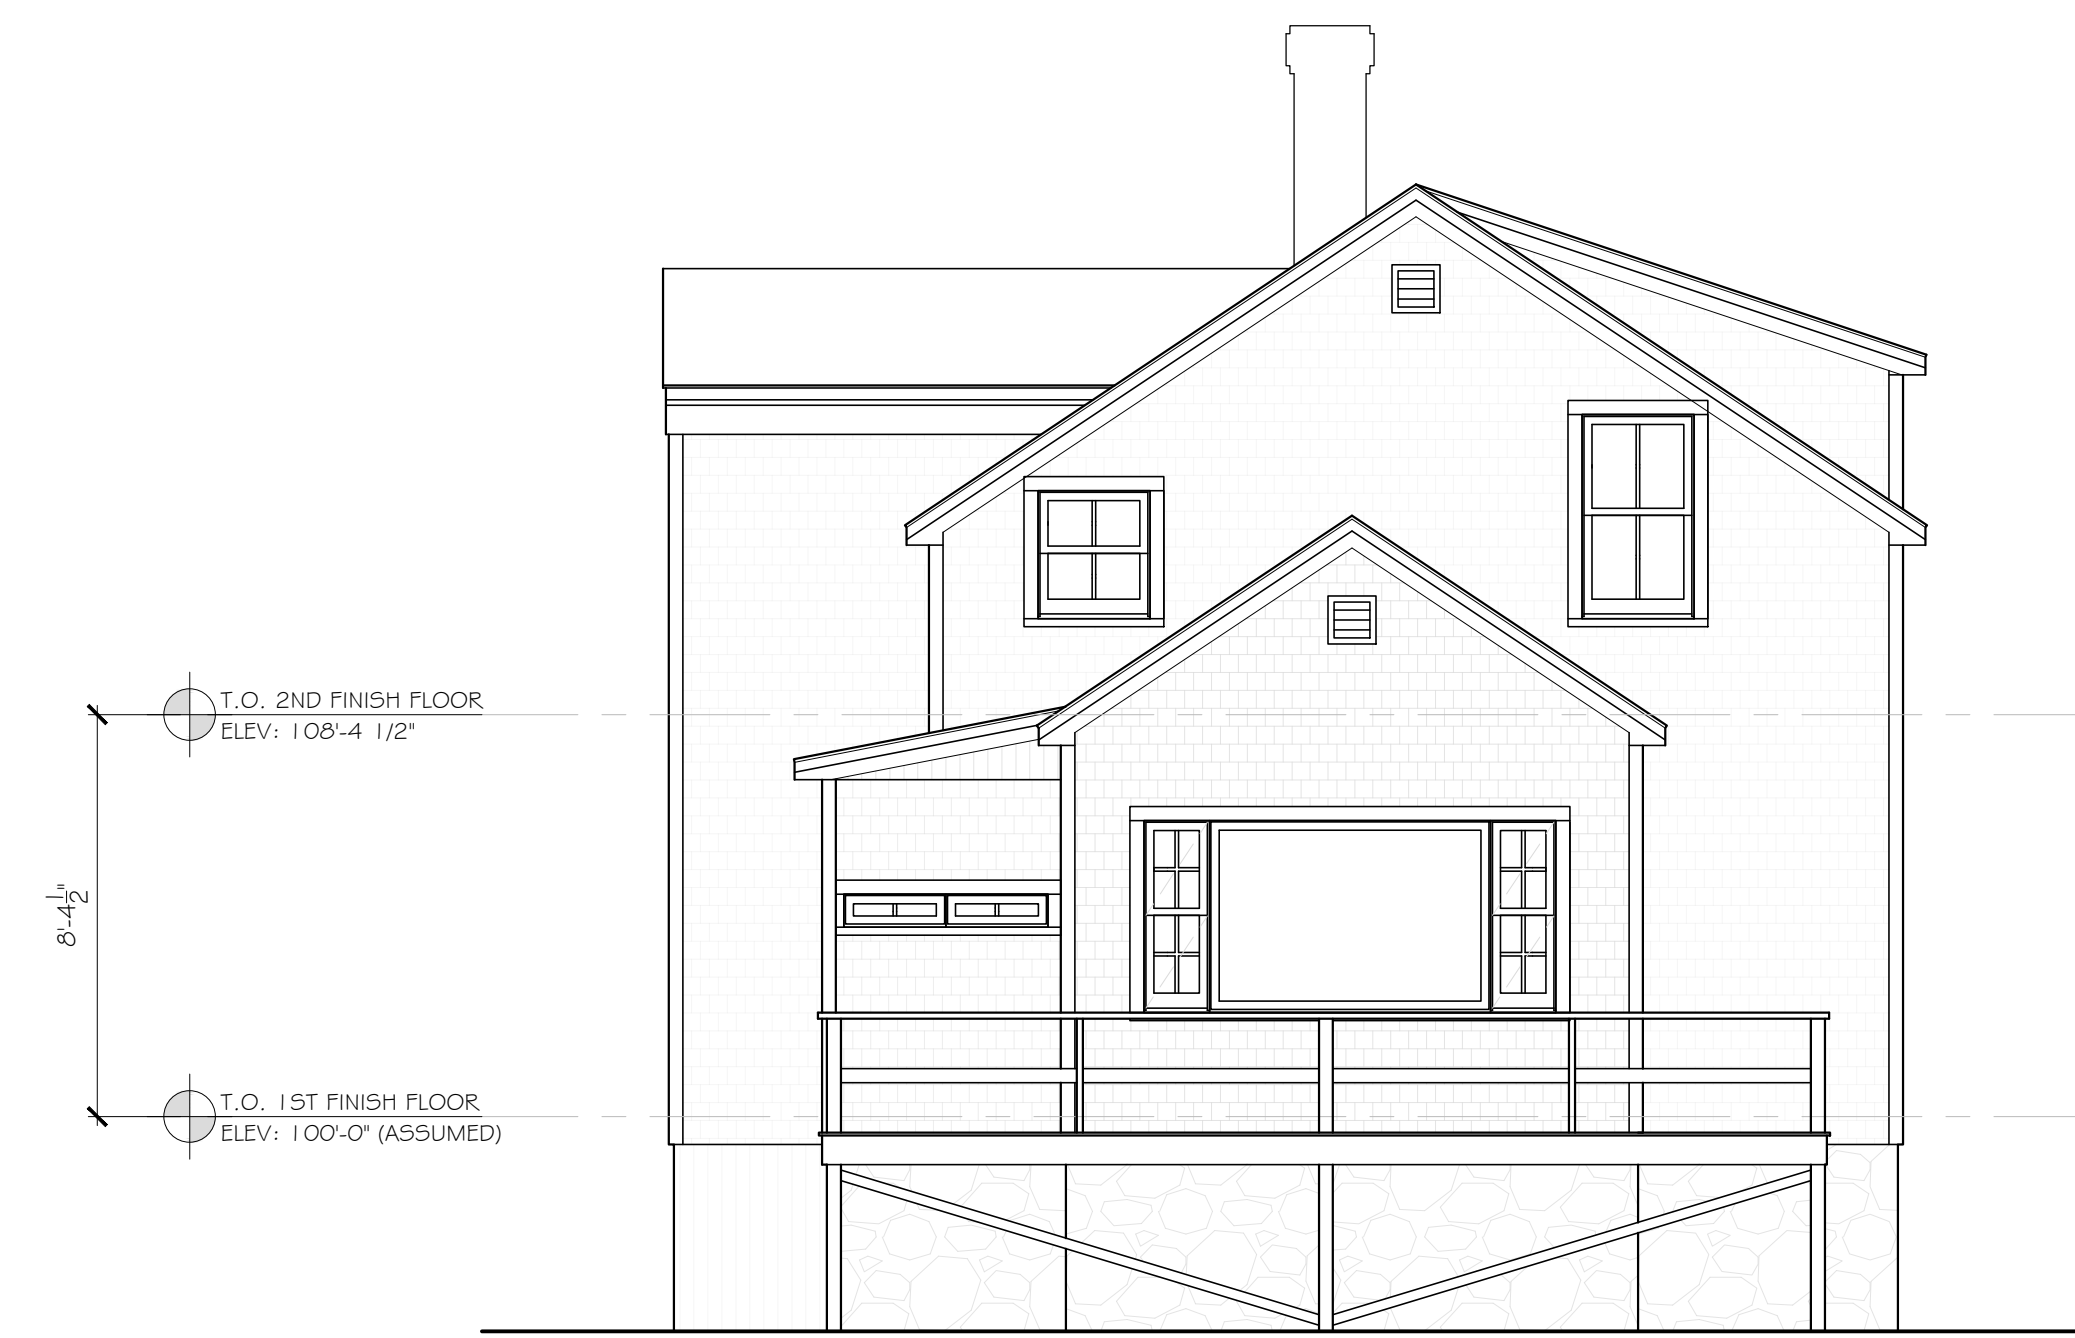


2 EXTERIOR FRONT ELEVATION


SCALE: 1/4" = 1'-0"

PRELIMINARY
NOT FOR CONSTRUCTION

ISSUED FOR: EXISTING CONDITIONS	DATE: 03.30.21	DRAWN BY: C. DECKER	CHECK BY: -
<p>JOHN LOLLEY, PE CIVIL, STRUCTURAL & SOILS ENGINEERING RESIDENTIAL DESIGN PO BOX 1858 VINEYARD HAVEN, MASSACHUSETTS 02568 TEL: 508-693-5153 office@lolleypc.com</p>			
SCALE: 1/4" = 1'-0"			
JOB NUMBER: 21001			
ADDRESS: 122 LIGHTHOUSE RD., AQUINNAH		PLAN NAME: EXISTING EXTERIOR ELEVATIONS	
DATE: 30 MAR 2021			
EX200			

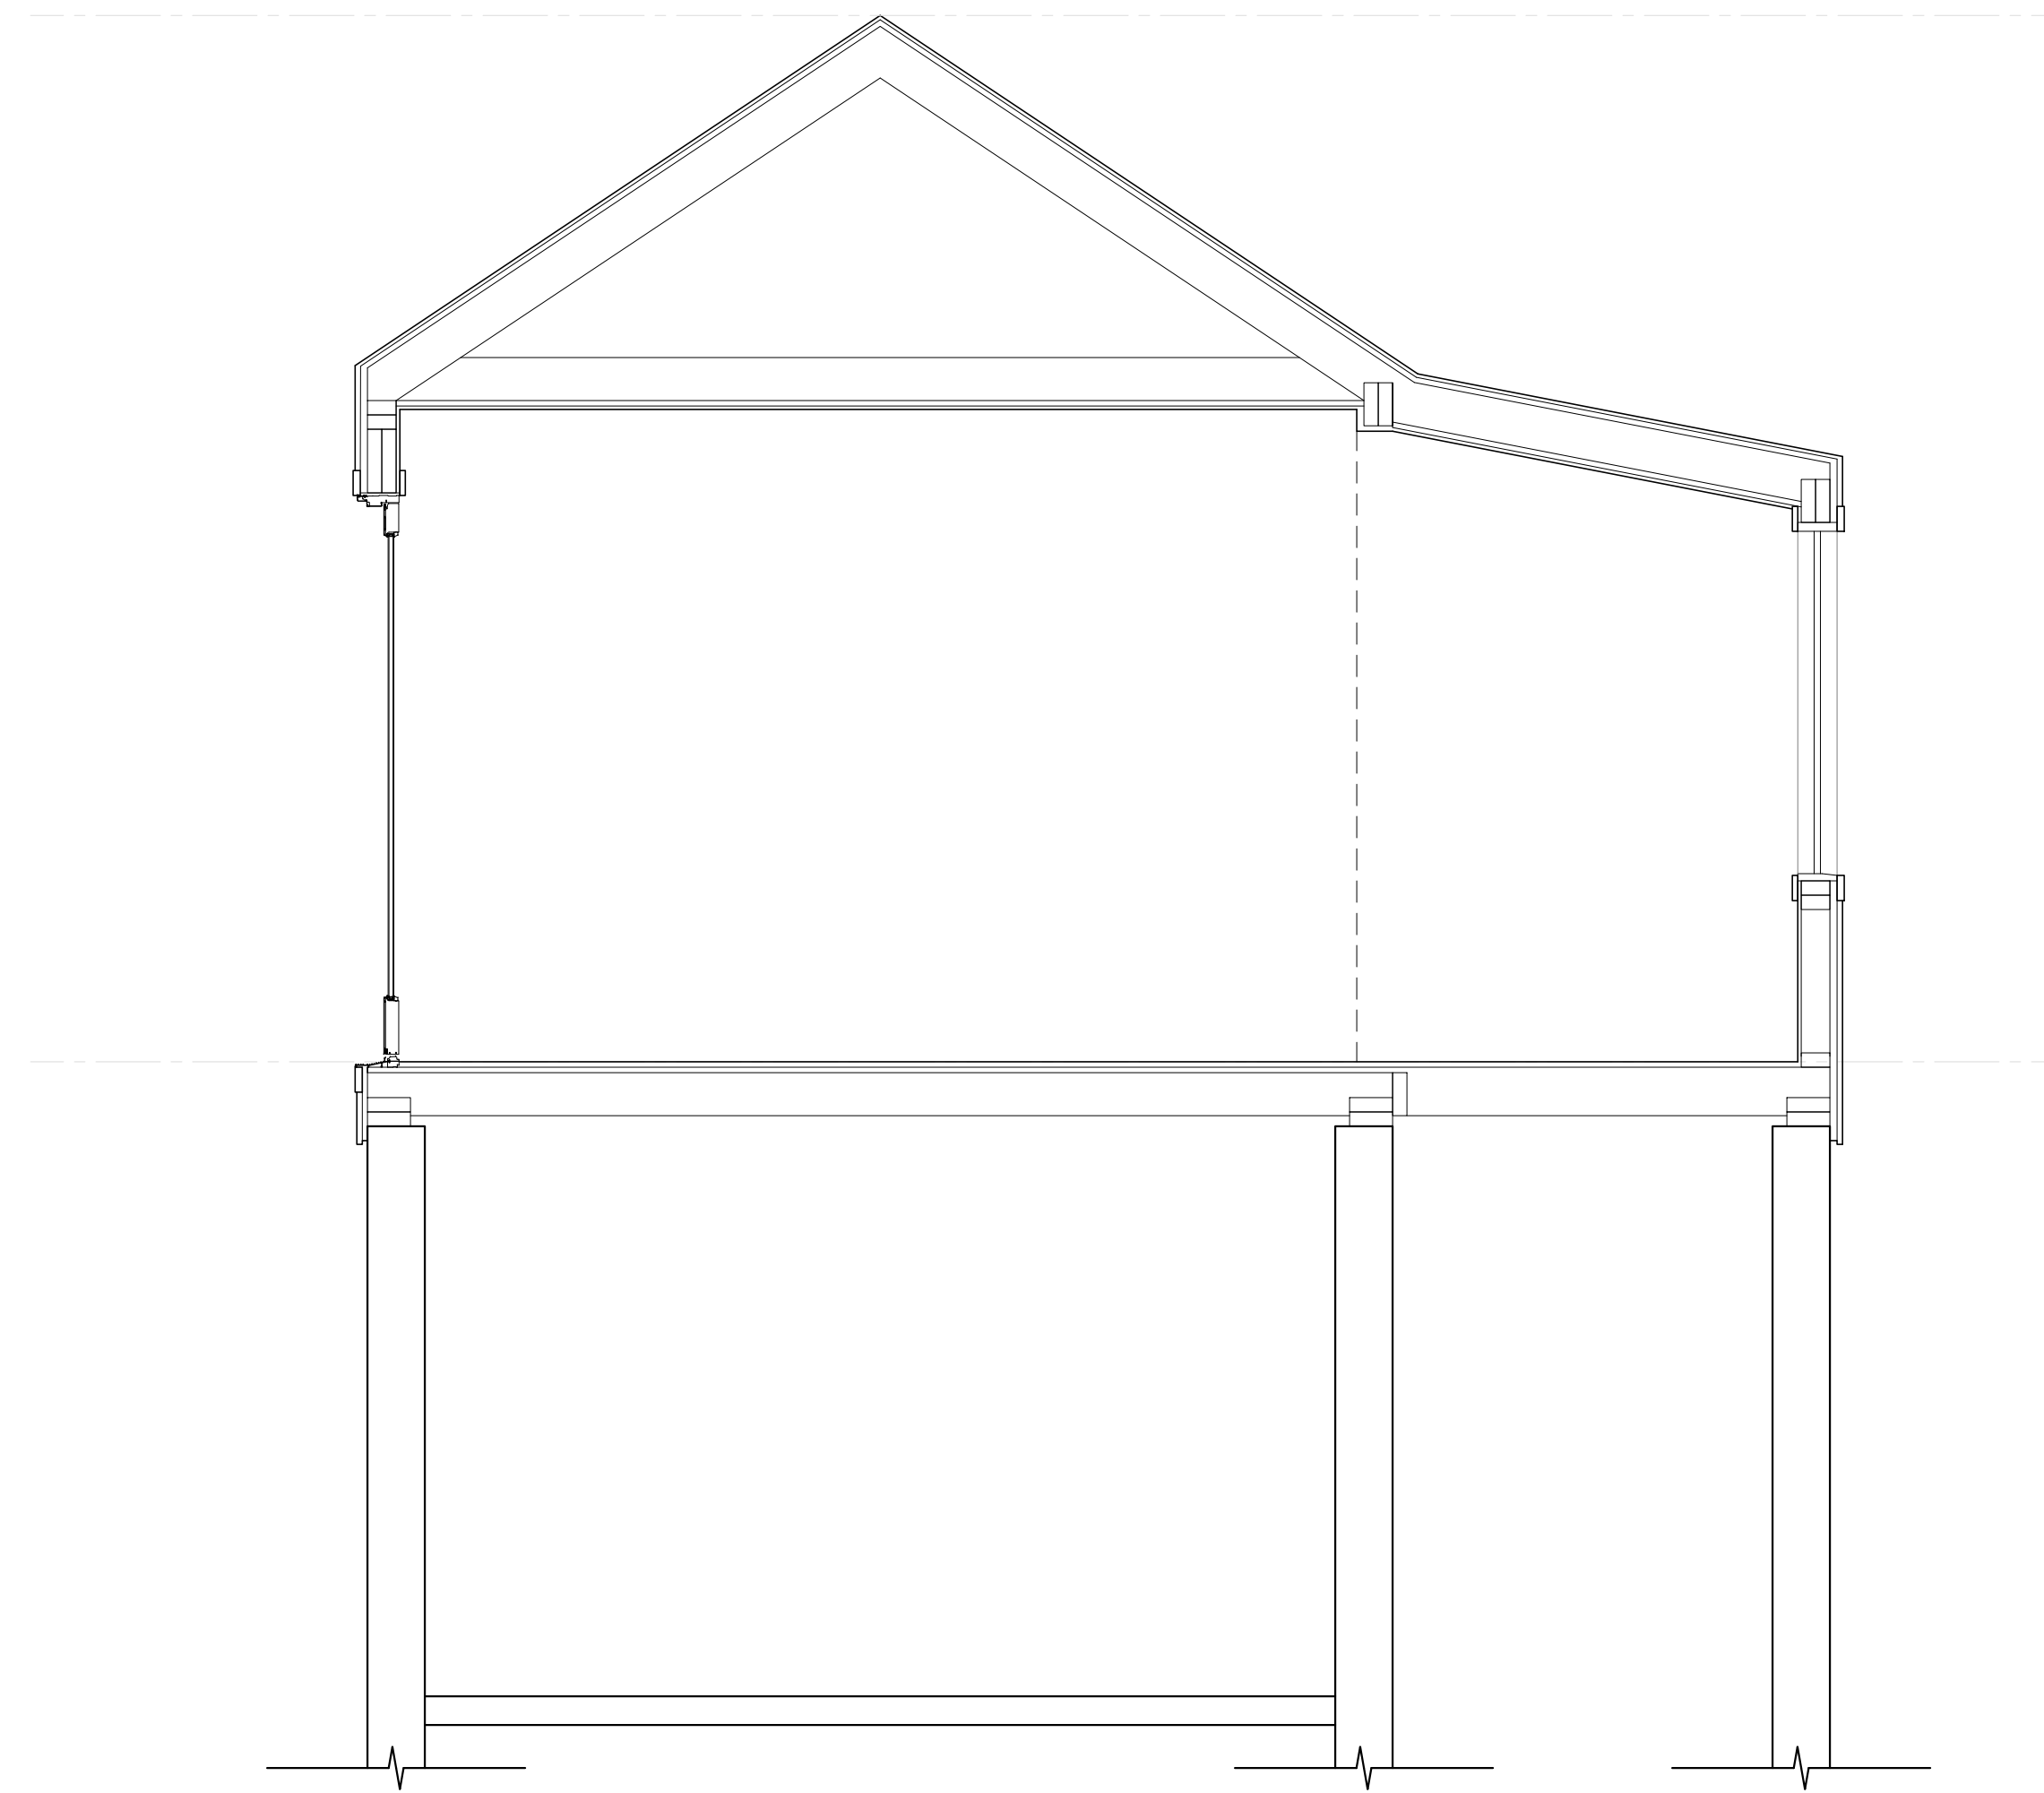

A SECTION A-A SCALE: 1/2" = 1'-0"

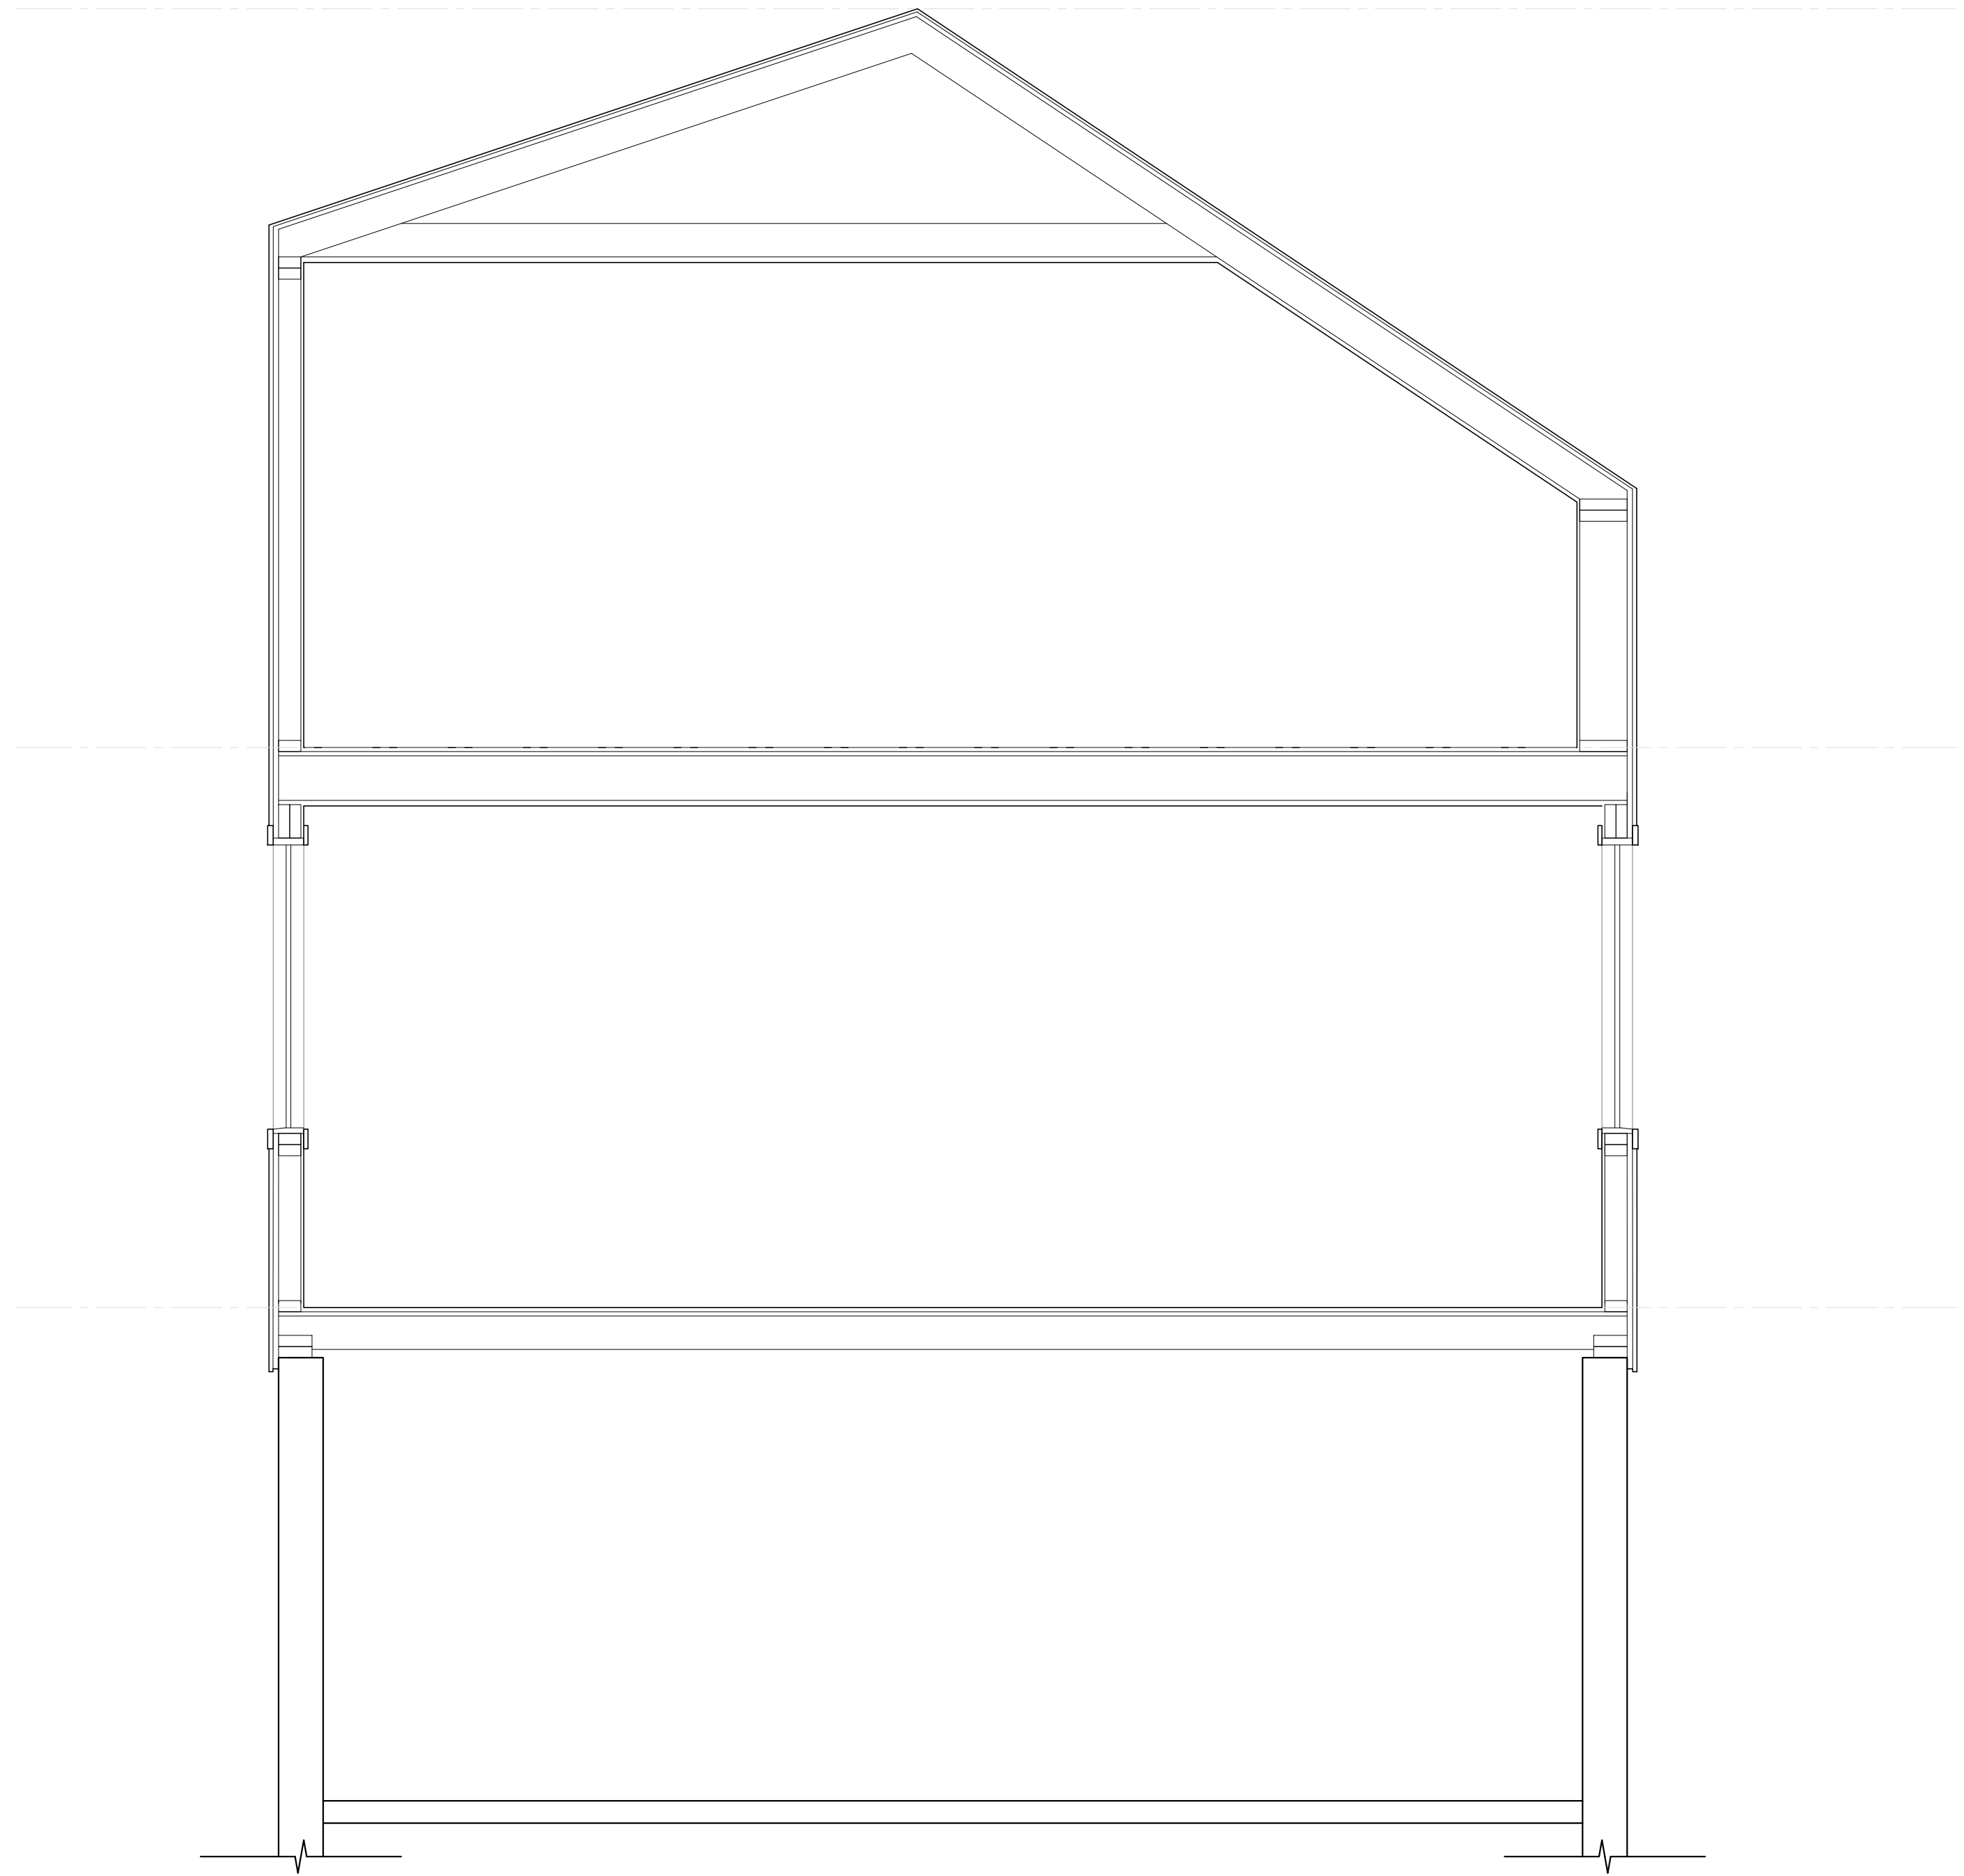

B SECTION B-B SCALE: 1/2" = 1'-0"

ISSUED FOR:	DATE:	DRAWN BY:	CHECK BY:
EXISTING CONDITIONS	03.30.21	C. DECKER	-

JOHN LOLLEY, PE
 CIVIL, STRUCTURAL & SOILS ENGINEERING
 RESIDENTIAL DESIGN
 PO BOX 1858 VINEYARD HAVEN, MASSACHUSETTS 02568
 TEL: 508-693-5153 office@lolleypc.com

SCALE:
 1/2" = 1'-0"

JOB NUMBER:
 21001

ADDRESS: 122 LIGHTHOUSE RD., AQUINNAH
 PLAN NAME: EXISTING SECTIONS

DATE:
 30 MAR 2021

EX300

PRELIMINARY
 NOT FOR CONSTRUCTION