



1 EXTERIOR FRONT ELEVATION

SCALE: 1/4" = 1'-0"



2 EXTERIOR SIDE ELEVATION

SCALE: 1/4" = 1'-0"



3 EXTERIOR SIDE ELEVATION

SCALE: 1/4" = 1'-0"

ISSUED FOR:	DATE:	DRAWN BY:	CHECK BY:
EXISTING CONDITIONS	03.30.21	C. DECKER	--
CLIENT REVIEW SET #1	04.04.21	C. DECKER	--
PERMIT SET	04.15.21	C. DECKER	--

CROW HOLLOW DESIGN

PO BOX 2052 VINEYARD HAVEN, MASSACHUSETTS 02568
(774) 563 8535
cdecker.cassey@gmail.com

**PRELIMINARY
FOR PERMITTING ONLY**

SCALE:
1/4" = 1'-0"


JOB NUMBER:
21001

ADDRESS:
122 LIGHTHOUSE RD.,
AQUINNAH
PARCEL ID: G-57

PLAN NAME:
PROPOSED EXTERIOR
ELEVATIONS

DATE:
15 APRIL 2021

A200

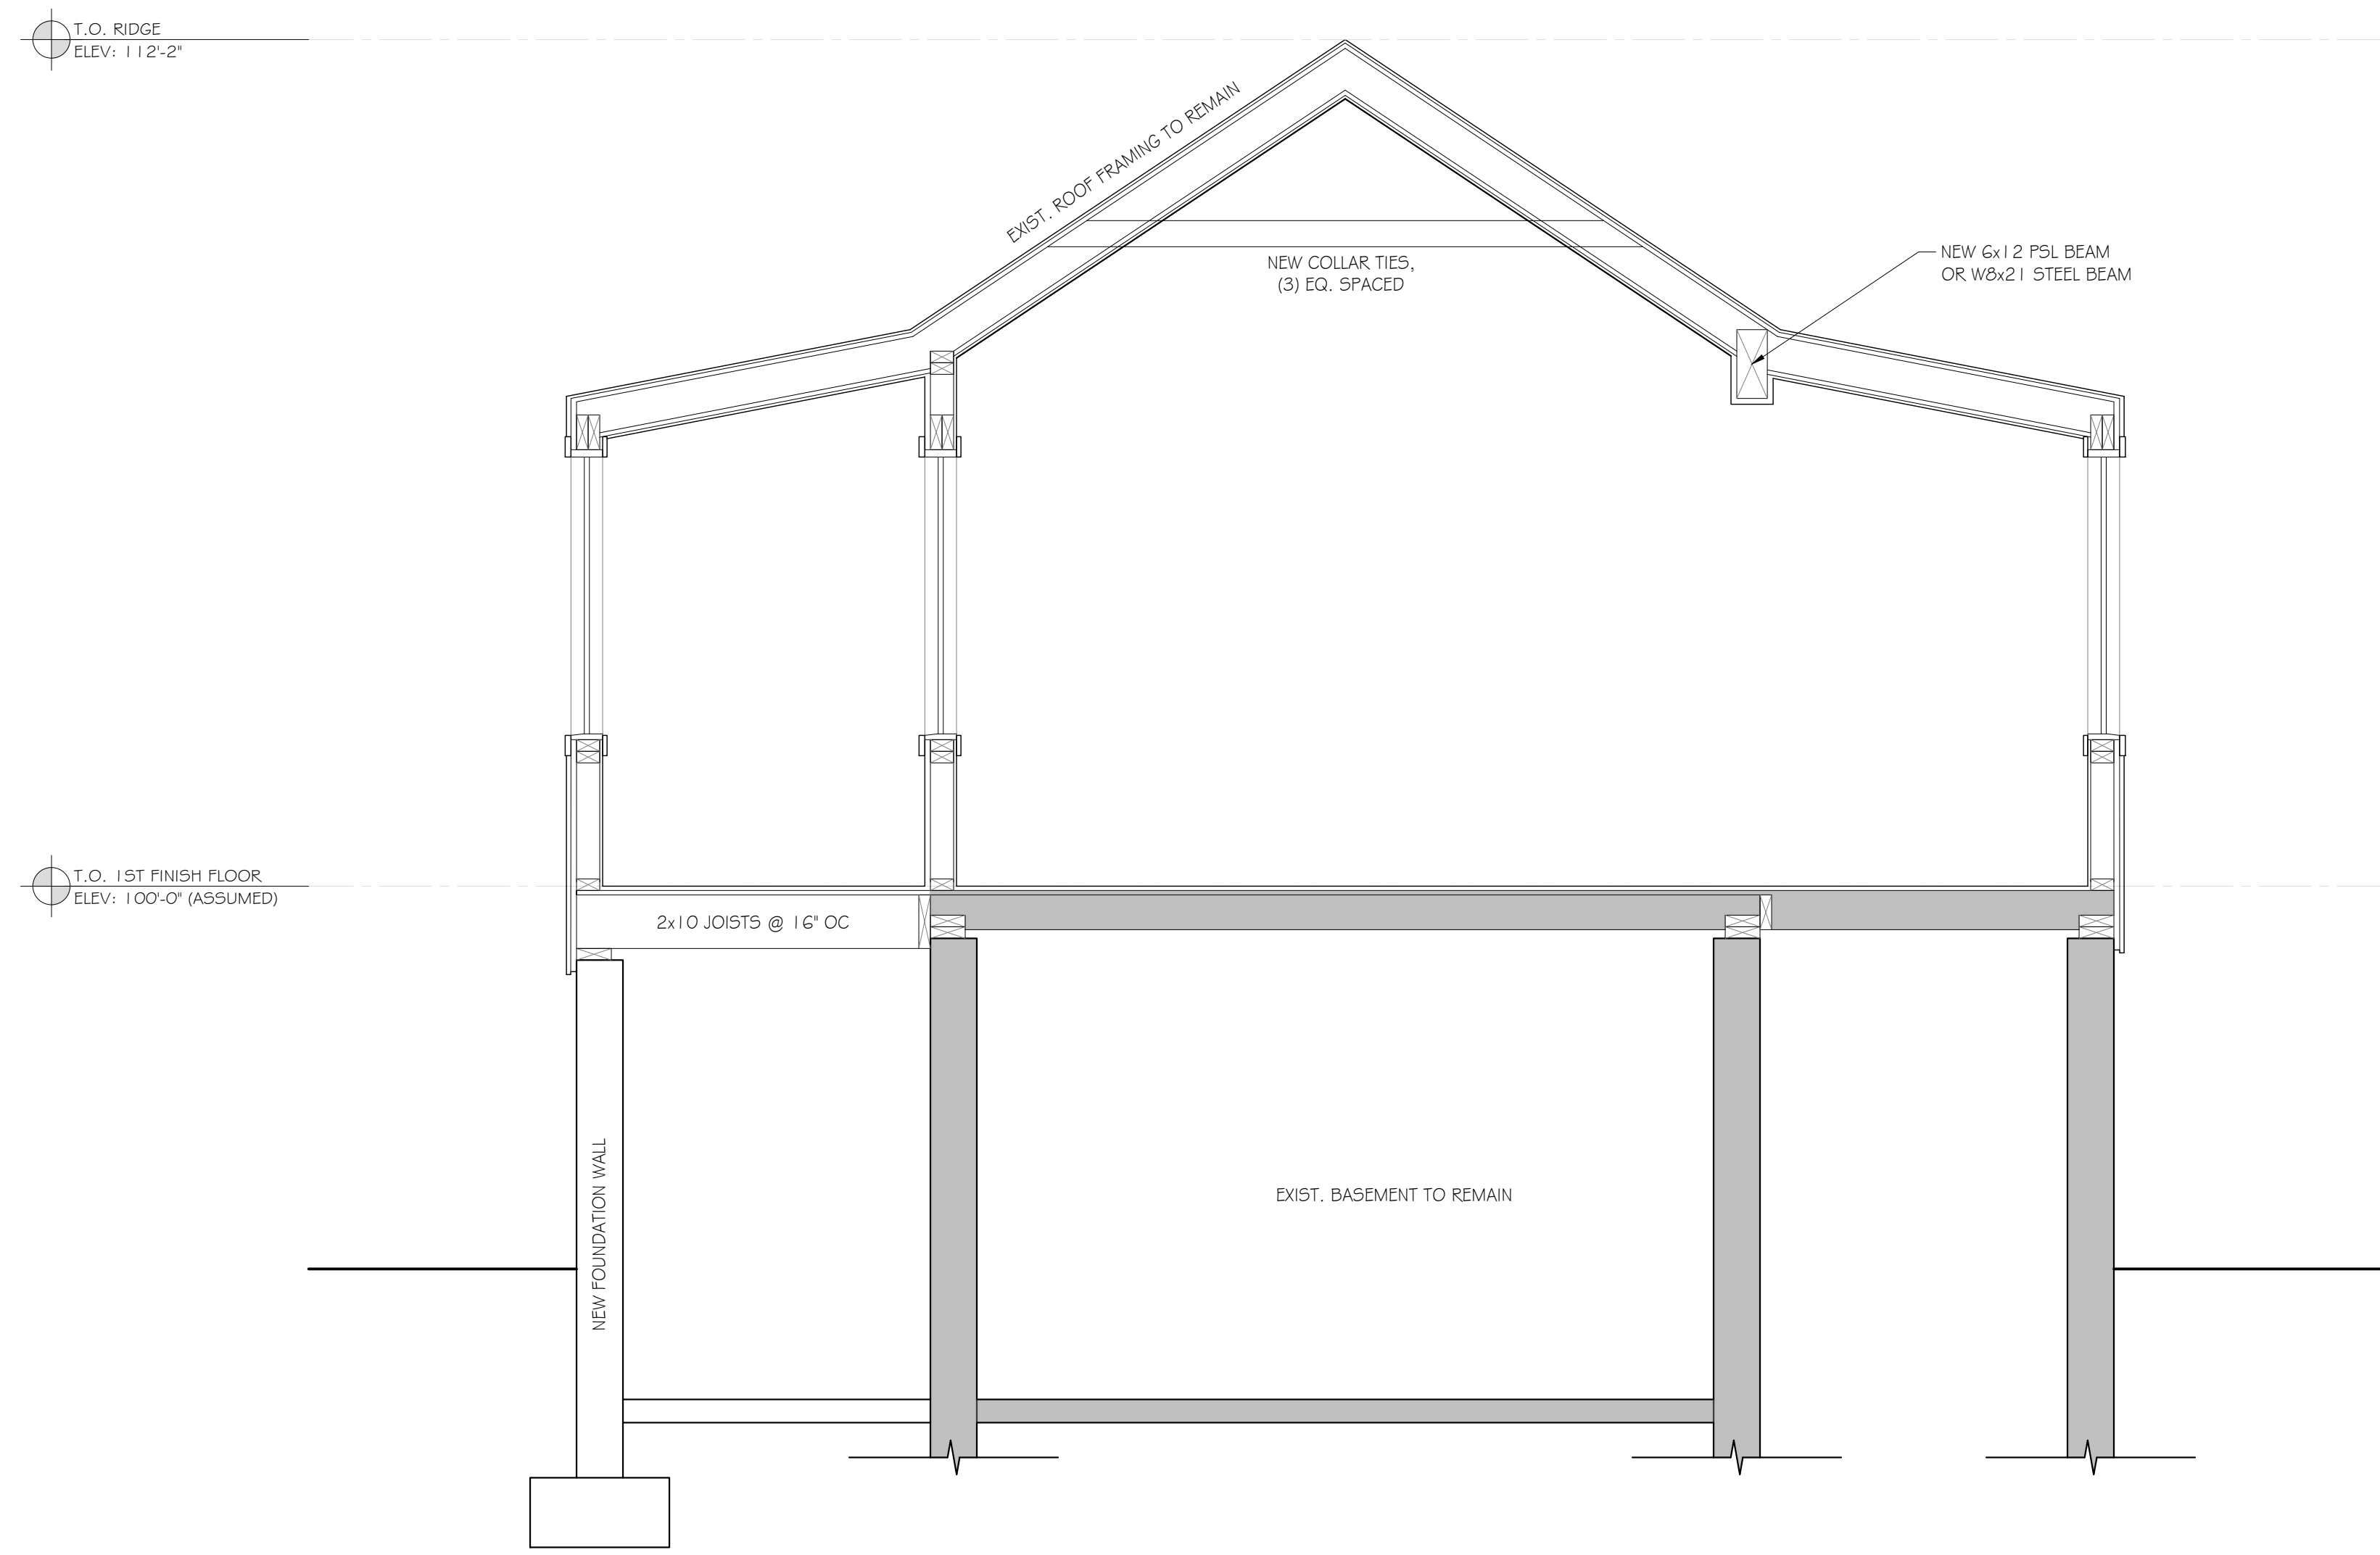

(A) SECTION A-A

SCALE: 1/2" = 1'-0"

ISSUED FOR:	DATE:	DRAWN BY:	CHECK BY:
EXISTING CONDITIONS	03.30.21	C. DECKER	--
CLIENT REVIEW SET #1	04.04.21	C. DECKER	--
PERMIT SET	04.15.21	C. DECKER	--

CROW HOLLOW DESIGN
 PO BOX 2052 VINEYARD HAVEN, MASSACHUSETTS 02568
 (774) 563 8535
 cdecker_cassey@gmail.com

PRELIMINARY
 FOR PERMITTING ONLY

SCALE:
 1/2" = 1'-0"

JOB NUMBER:
 21001

ADDRESS: 122 LIGHTHOUSE RD., AQUINNAH, PARCEL ID: 6-57
 PLAN NAME: PROPOSED SECTION THROUGH KITCHEN

DATE:
 15 APRIL 2021

A300