
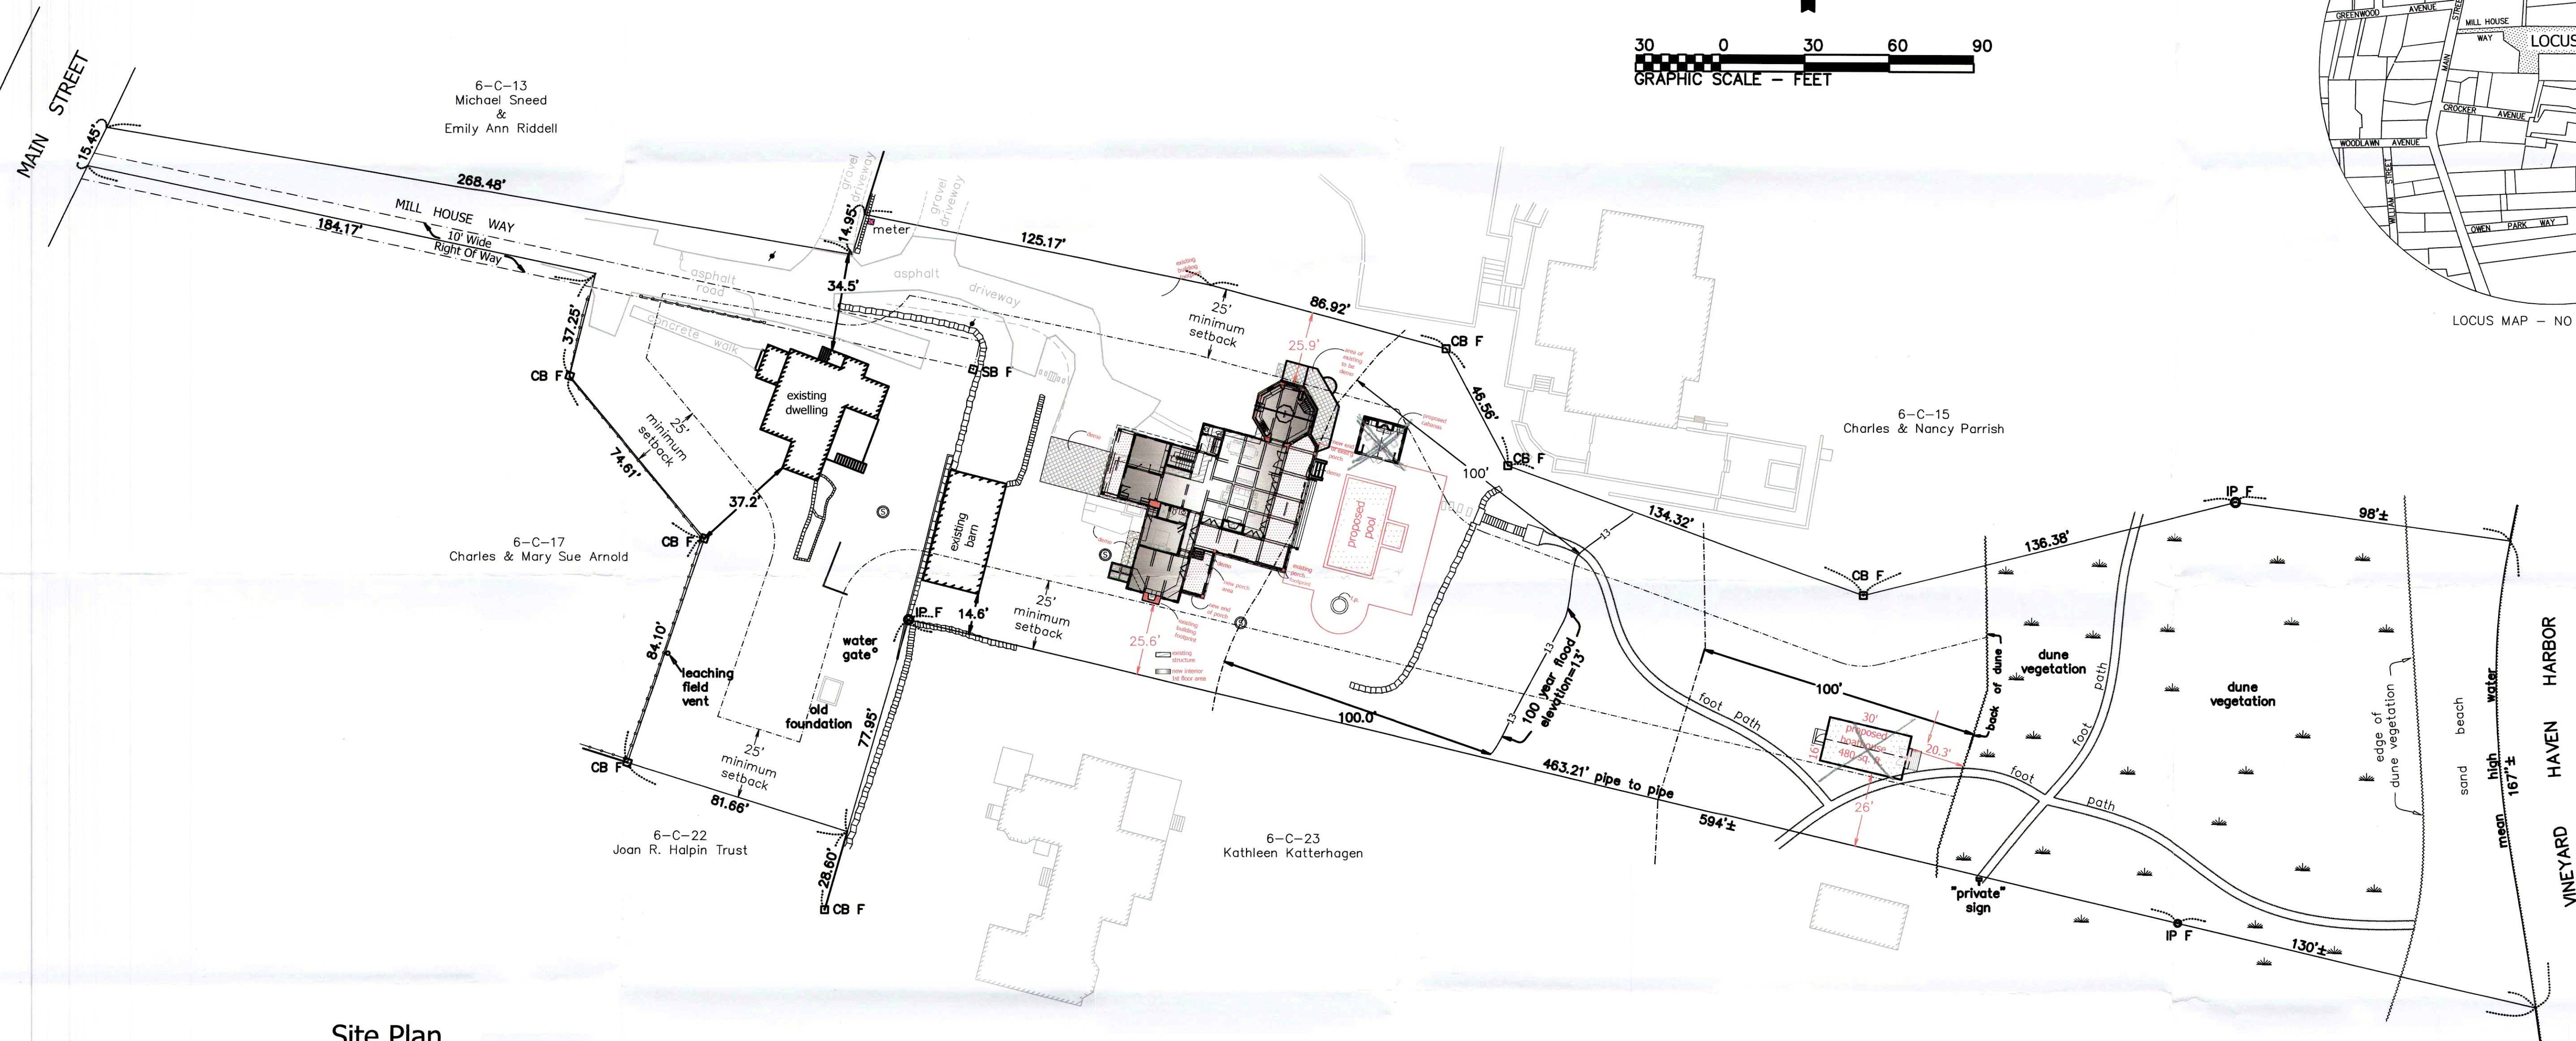


LOCUS MAP - NO SCALE

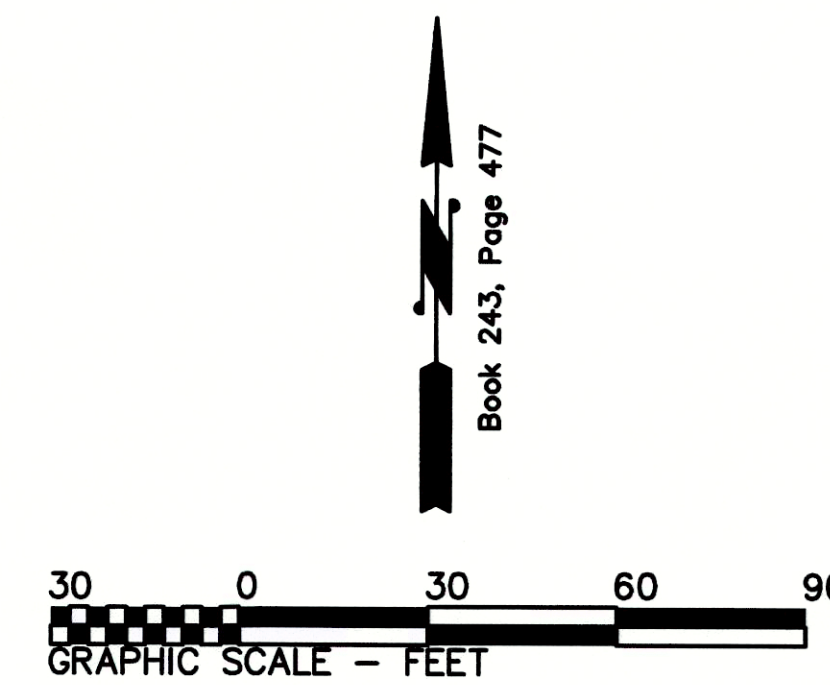

Site Plan
Tisbury, Mass.
Assessor Parcel 6-C-17.1 and 6-C-16
21 and 29 Mill House Way
Prepared For
The Lise N. Revers 2017 Trust
Scale: 1" = 30' June 21, 2018

Schofield, Barbini & Hoehn Inc.
Land Surveying & Civil Engineering
12 Surveyor's Lane, Box 339
Vineyard Haven, Mass.
508-693-2781
www.sbhinc.net
MV 11360

LEGEND
CB F □concrete bound found
SB F □stone bound found
IP F ○iron pipe found
⊙septic cover
✕utility pole
—stone wall
—fence
—contour line (NAVD88)
6-C-16assessor parcel number

NOTES:

- 1) The Resource Area (back of dune) was delineated by Cooper Environmental Services, February, 2018.
- 2) The 100 year flood elevation of 13' is based on FEMA Flood Map 25007C01034, 7/20/16.

RECEIVED
APR 23 2019

Illustrative Site Plan
The Revers Estate
Mill House Way
Tisbury, MA
July 2, 2018
© 2018 Patrick Ahearn FAIA Architect

ISP