



SOUTH ELEVATION UNIT C.1 & C.5
SCALE: 1/8" = 1'-0" 12.17.2020 01.05.2021 01.19.2021 04.10.21

SOUTH ELEVATION UNIT R.3+0.3
SCALE: 1/8" = 1'-0" 12.17.2020 01.05.2021 01.19.2021 04.10.2021

SOUTH ELEVATION UNITS R.4 & R.5 AND O.1 & O.2
SCALE: 1/8" = 1'-0" 12.17.2020 01.05.2021 03.07.2021

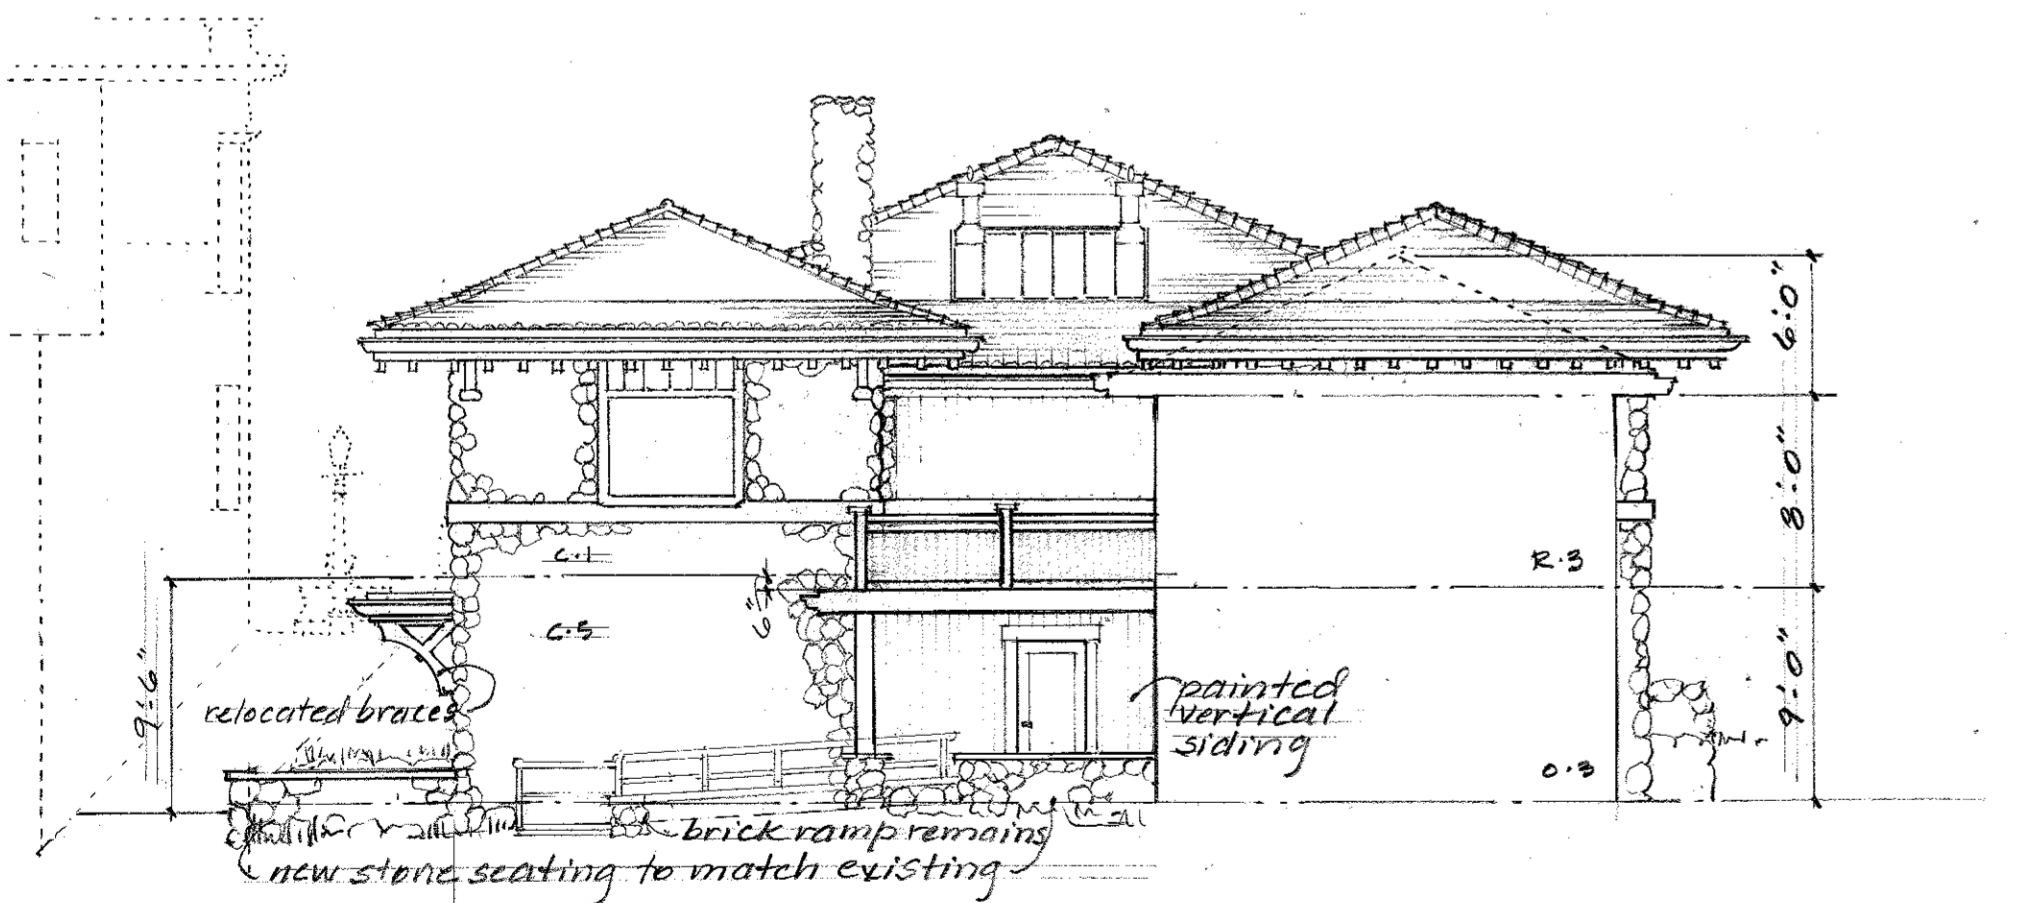

EAST ELEVATION UNITS C.1 & C.5
SCALE: 1/8" = 1'-0" 01.23.2021 04.10.21



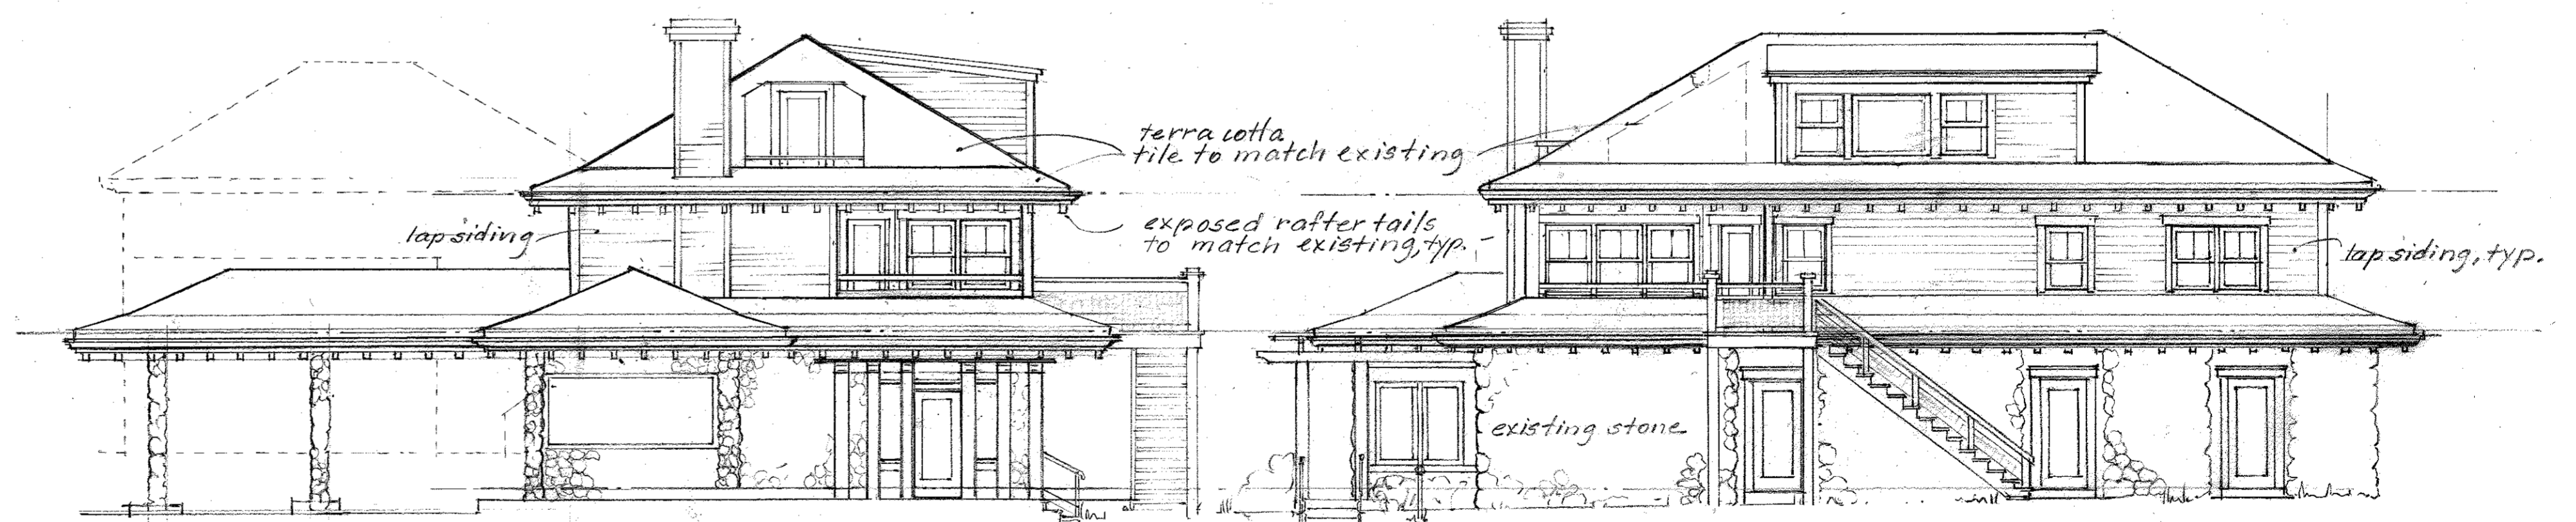


EAST ELEVATION UNIT C.2 & R.6
SCALE: 1/8" = 1'-0" 12.17.2020 01.05.2021 01.15.2021

NORTH ELEVATION UNIT C.2 & R.6
SCALE: 1/8" = 1'-0" 12.17.2020 01.05.2021 01.15.2021 01.19.2021

REVISED: 04.21.2021 0.3, R.3
REVISED: 04.10.2021 UNITS C.5, R.3, 0.3 UNITS R.1 & R.2 ELIMINATED
REVISED: 03.07.2021 UNITS R.4 & R.5 W/ FIRST FLOOR UNITS O.1 & O.2

STONE BANK PROJECT
75 MAIN STREET AND 16 UNION STREET, TISBURY, MA, 02568
DESIGNED AND DEVELOPED BY: REID A. DUNN, ARCHITECT
COURTYARD ELEVATIONS SCALE: 1/8" = 1'-0" A.1
DRAWN BY: ELISE ELLIOTT, ASSOCIATE DESIGNER DATE: 02.07.2021

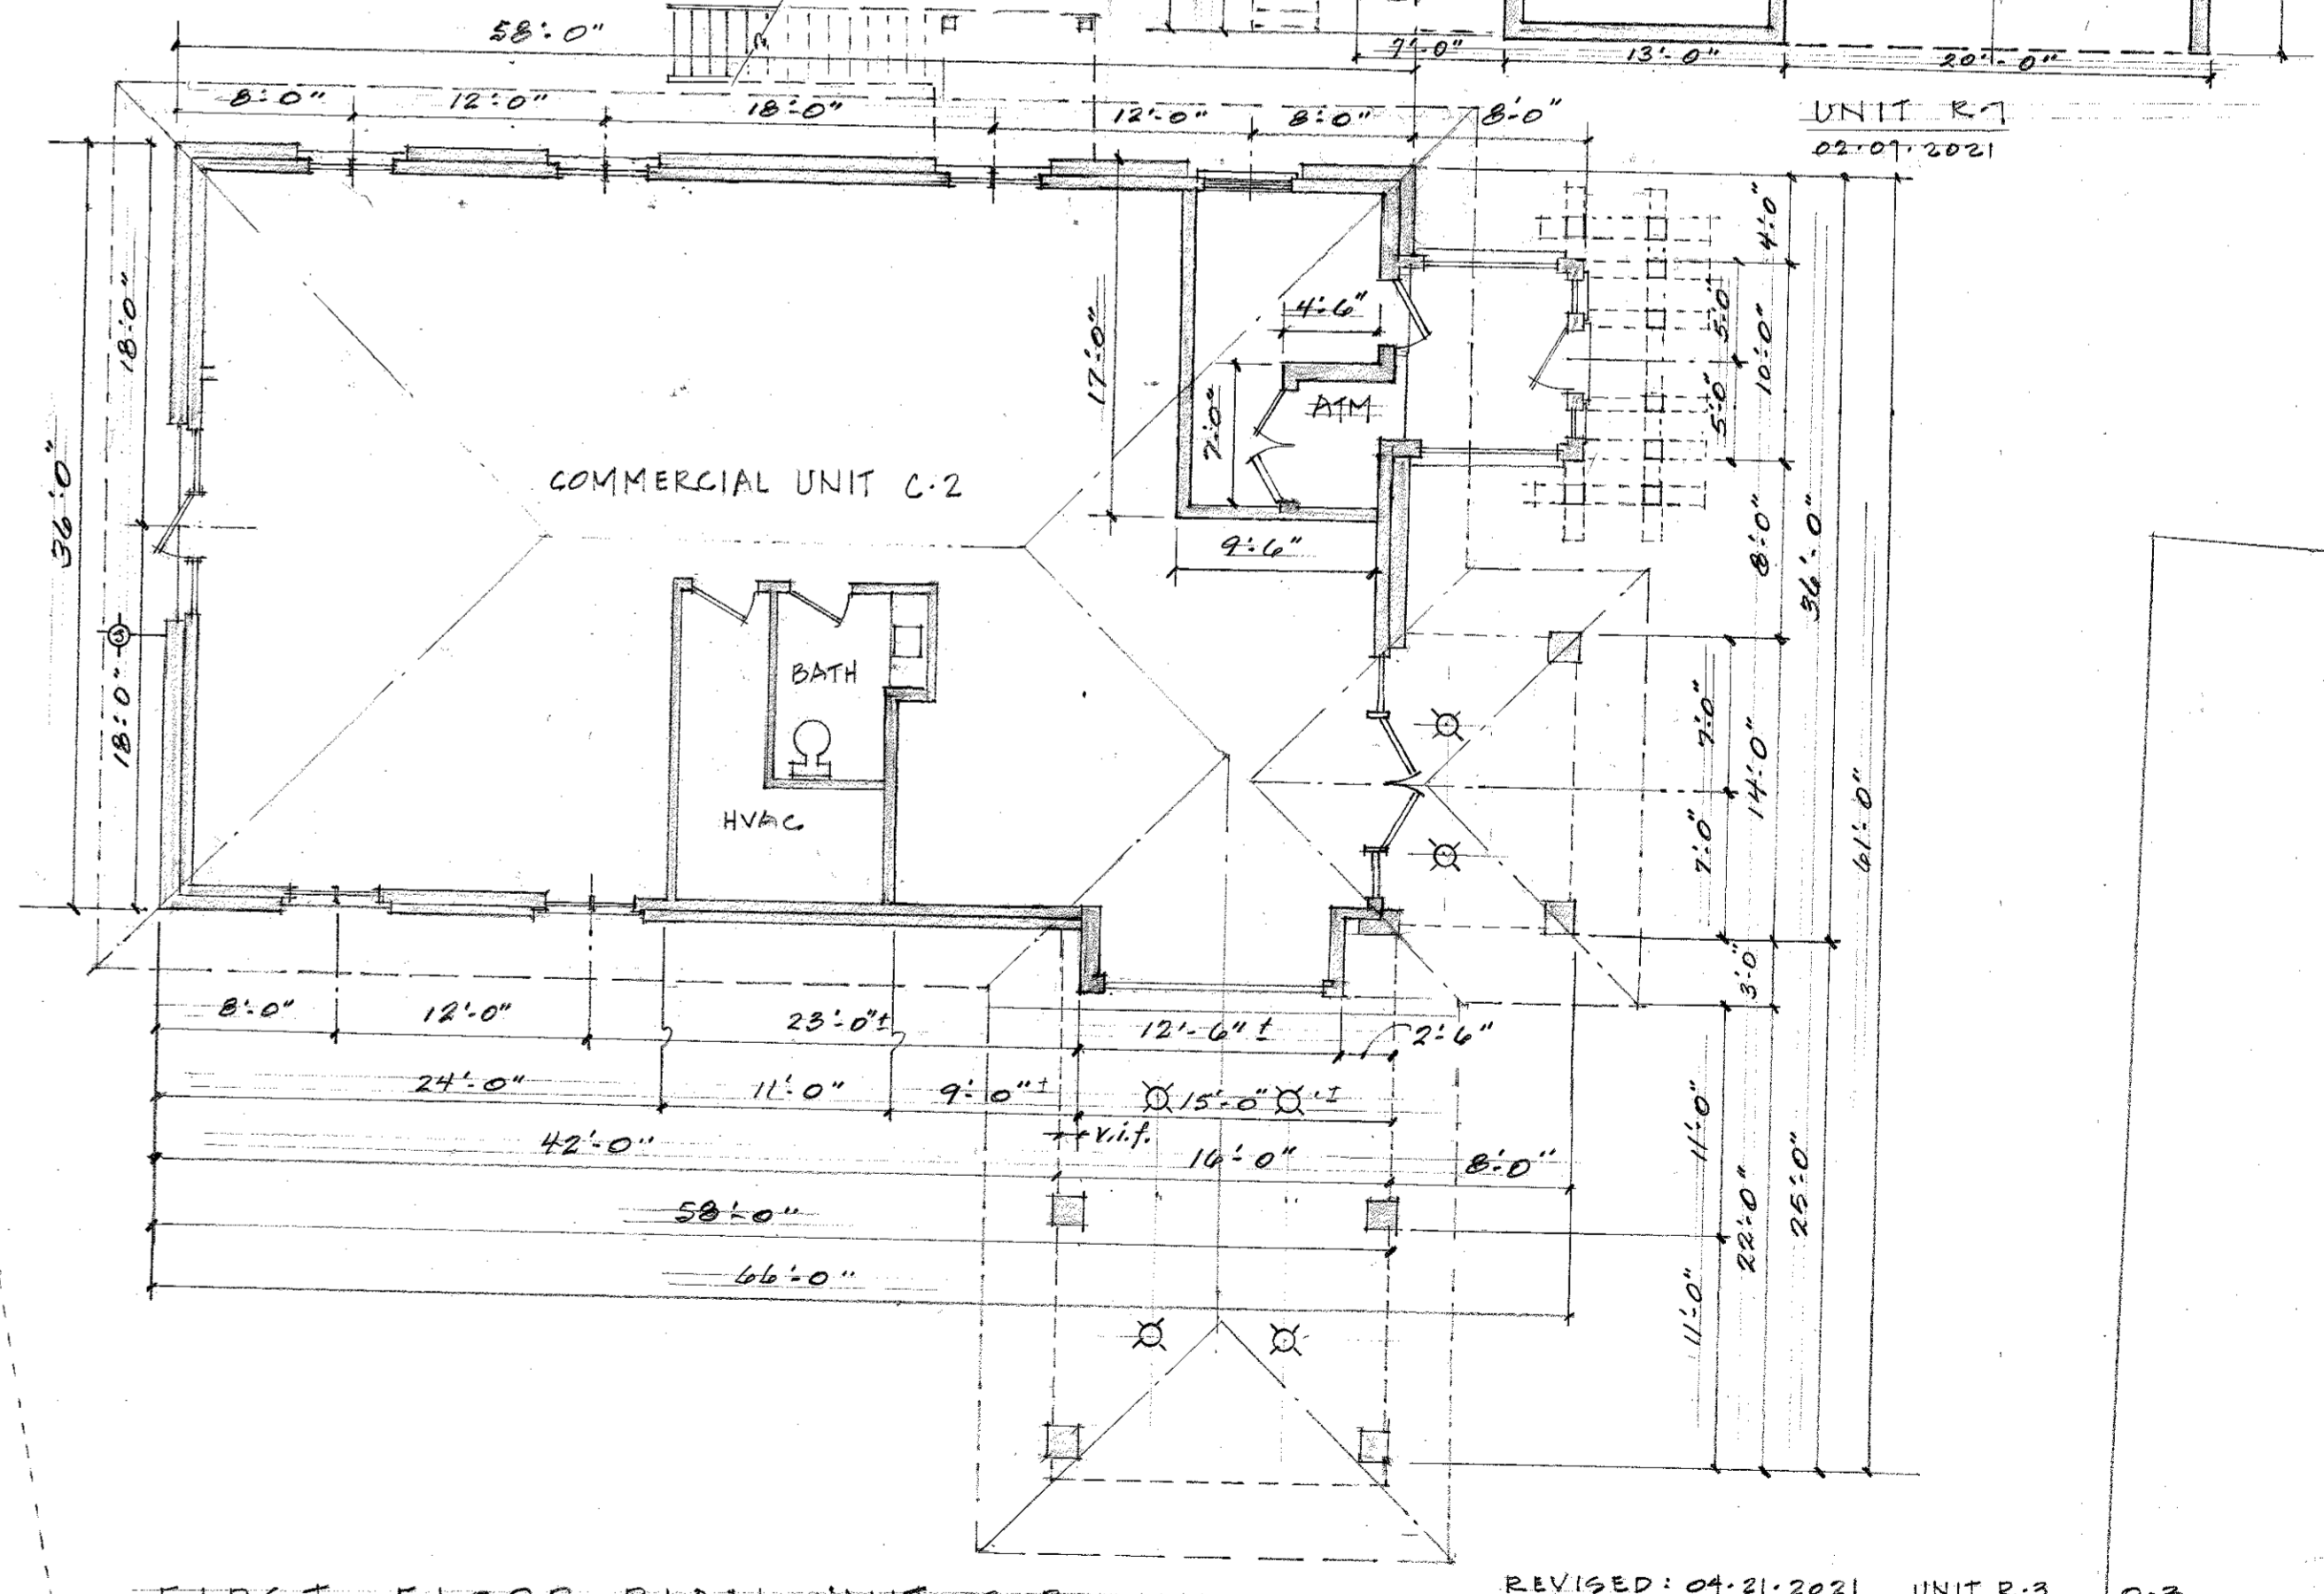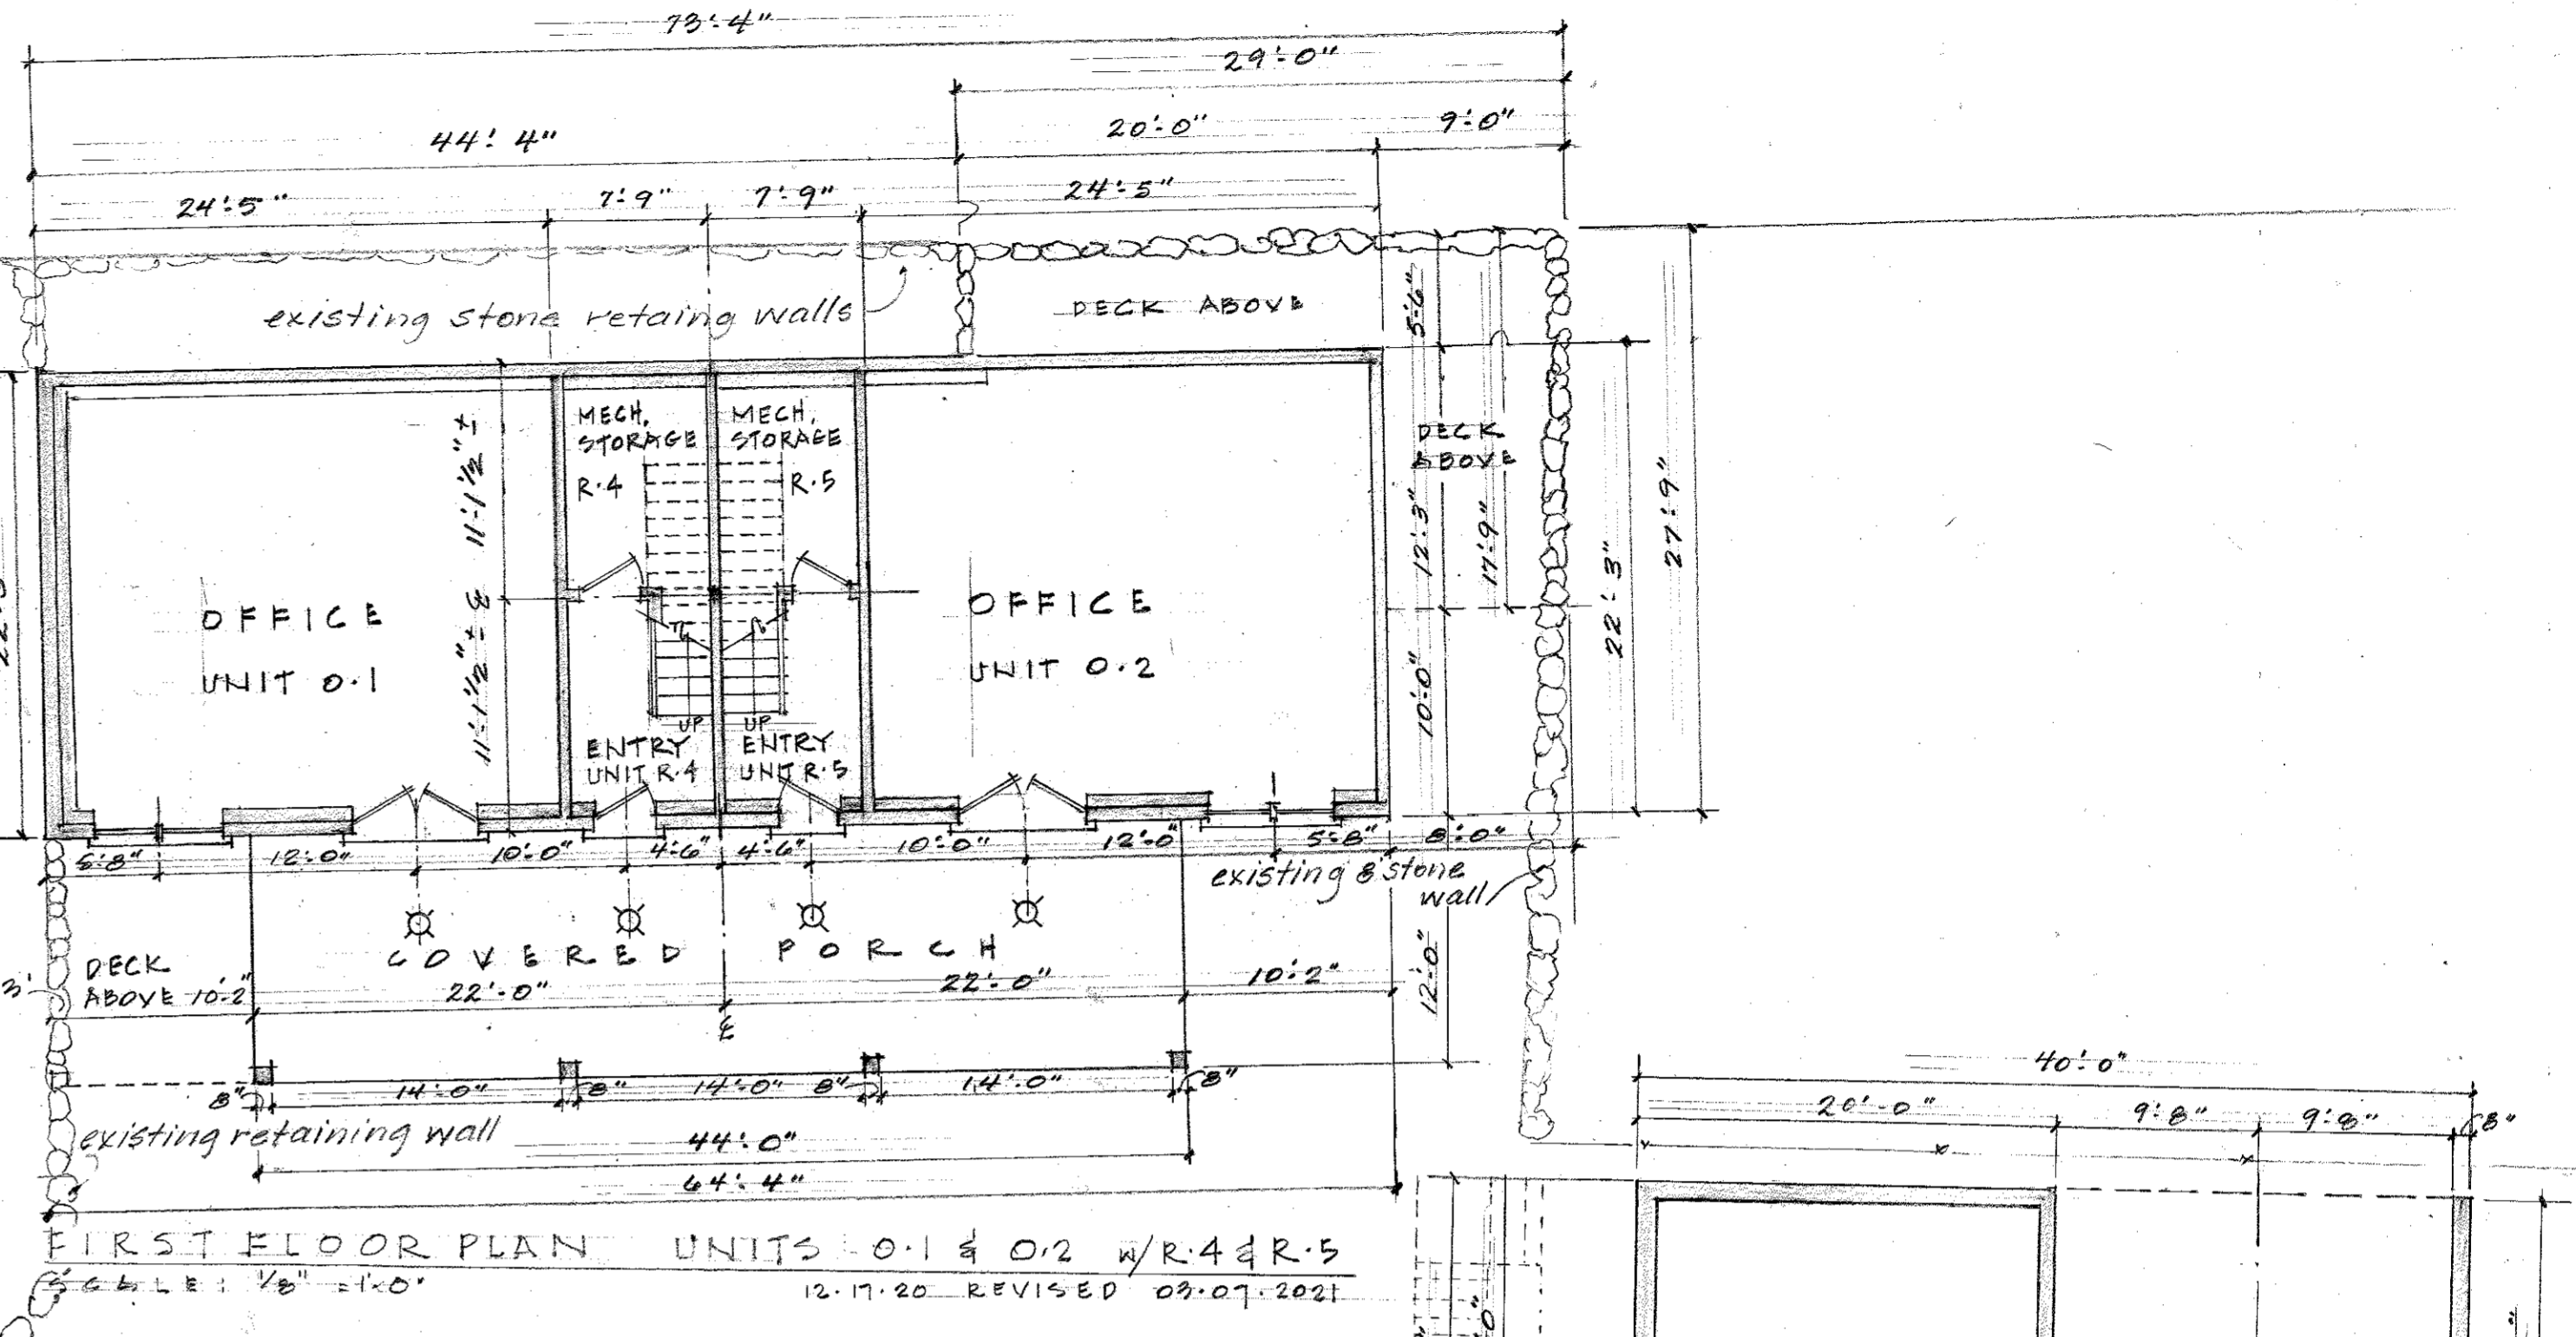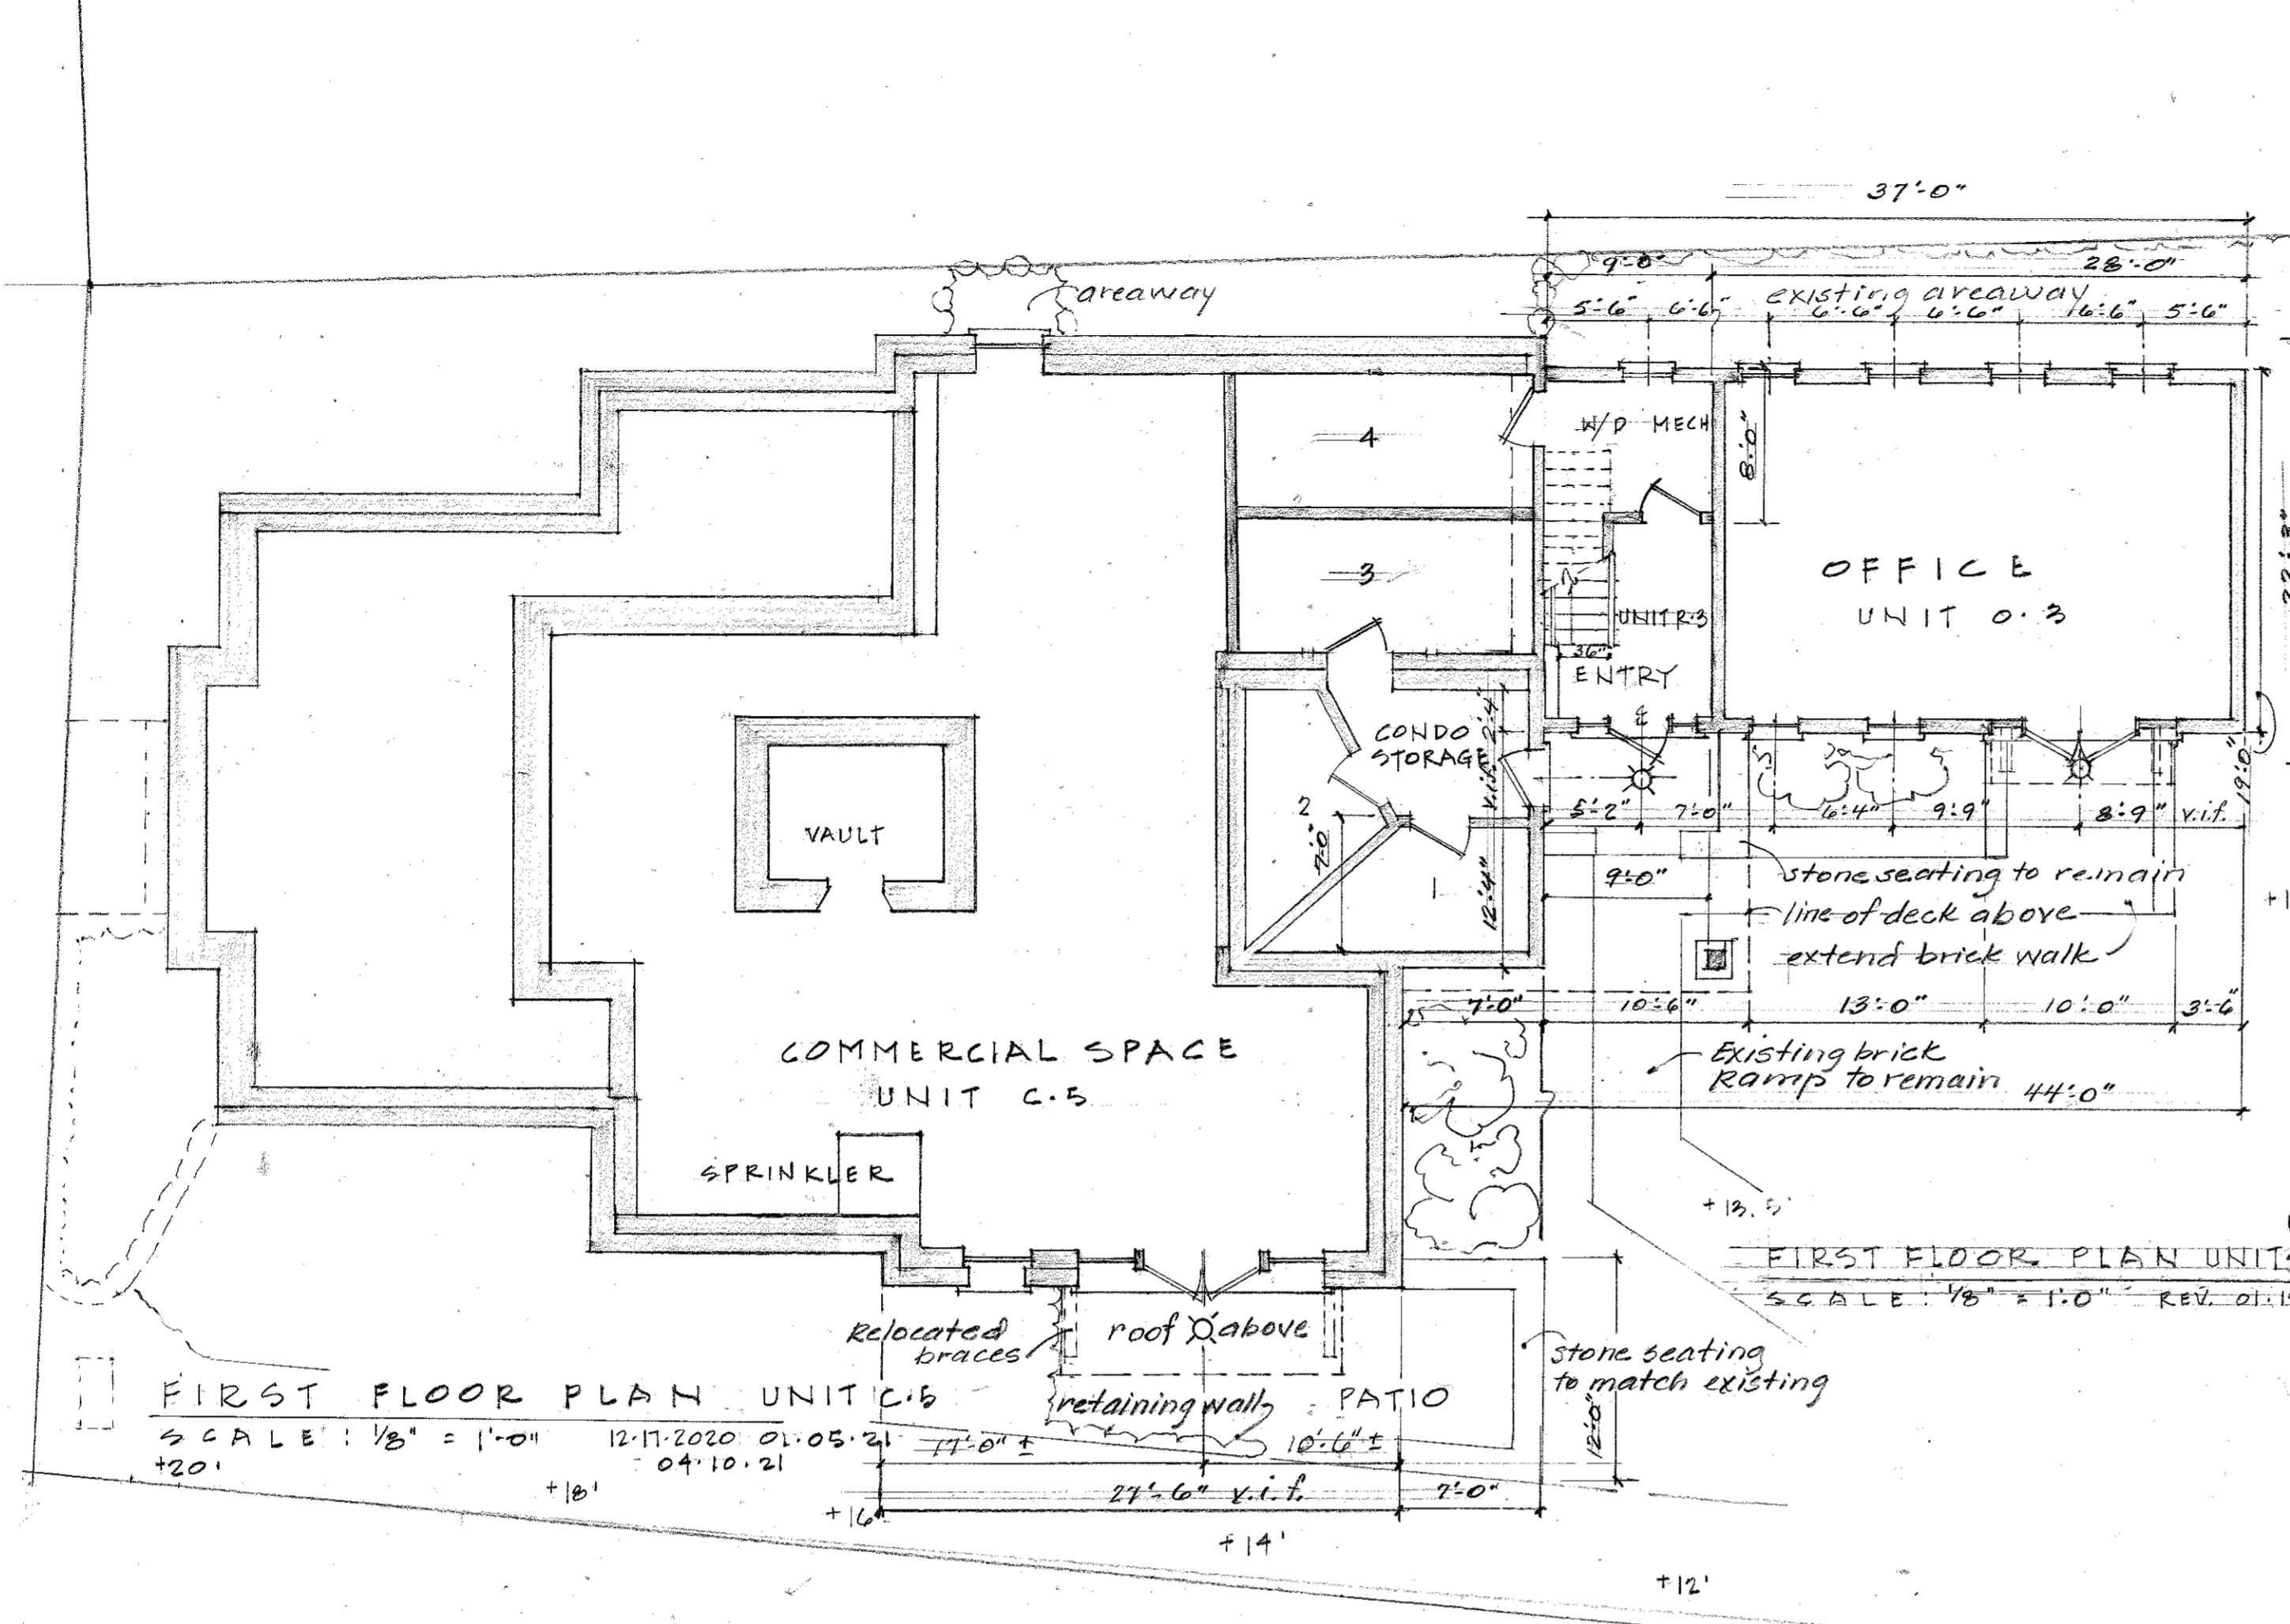




UNIT C.3 & R.9
02-07-2021

FIRST FLOOR PLAN UNIT C.2
SCALE: 1/8" = 1'-0" 12-17-2020, 01-05-2021

REVISED: 04-21-2021 UNIT R.3 0-3
REVISED: 04-10-2021 UNIT R.3 0-3 C-5
REVISED: 03-07-2021 UNITS R.4, R.5 w/0.1 & 0.2


STONE BANK PROJECT	
15 MAIN STREET AND 16 UNION STREET, TISBURY, MA. 02568	
DESIGNED AND DEVELOPED BY: REIDA DUNN, ARCHITECT	
LOWER LEVEL COURTYARD FLOOR PLANS SCALE: 1/8" = 1'-0"	
DRAWN BY: ELISE ELLIOTON, ASSOCIATE DESIGNER	DATE: 02-07-2021

A.2

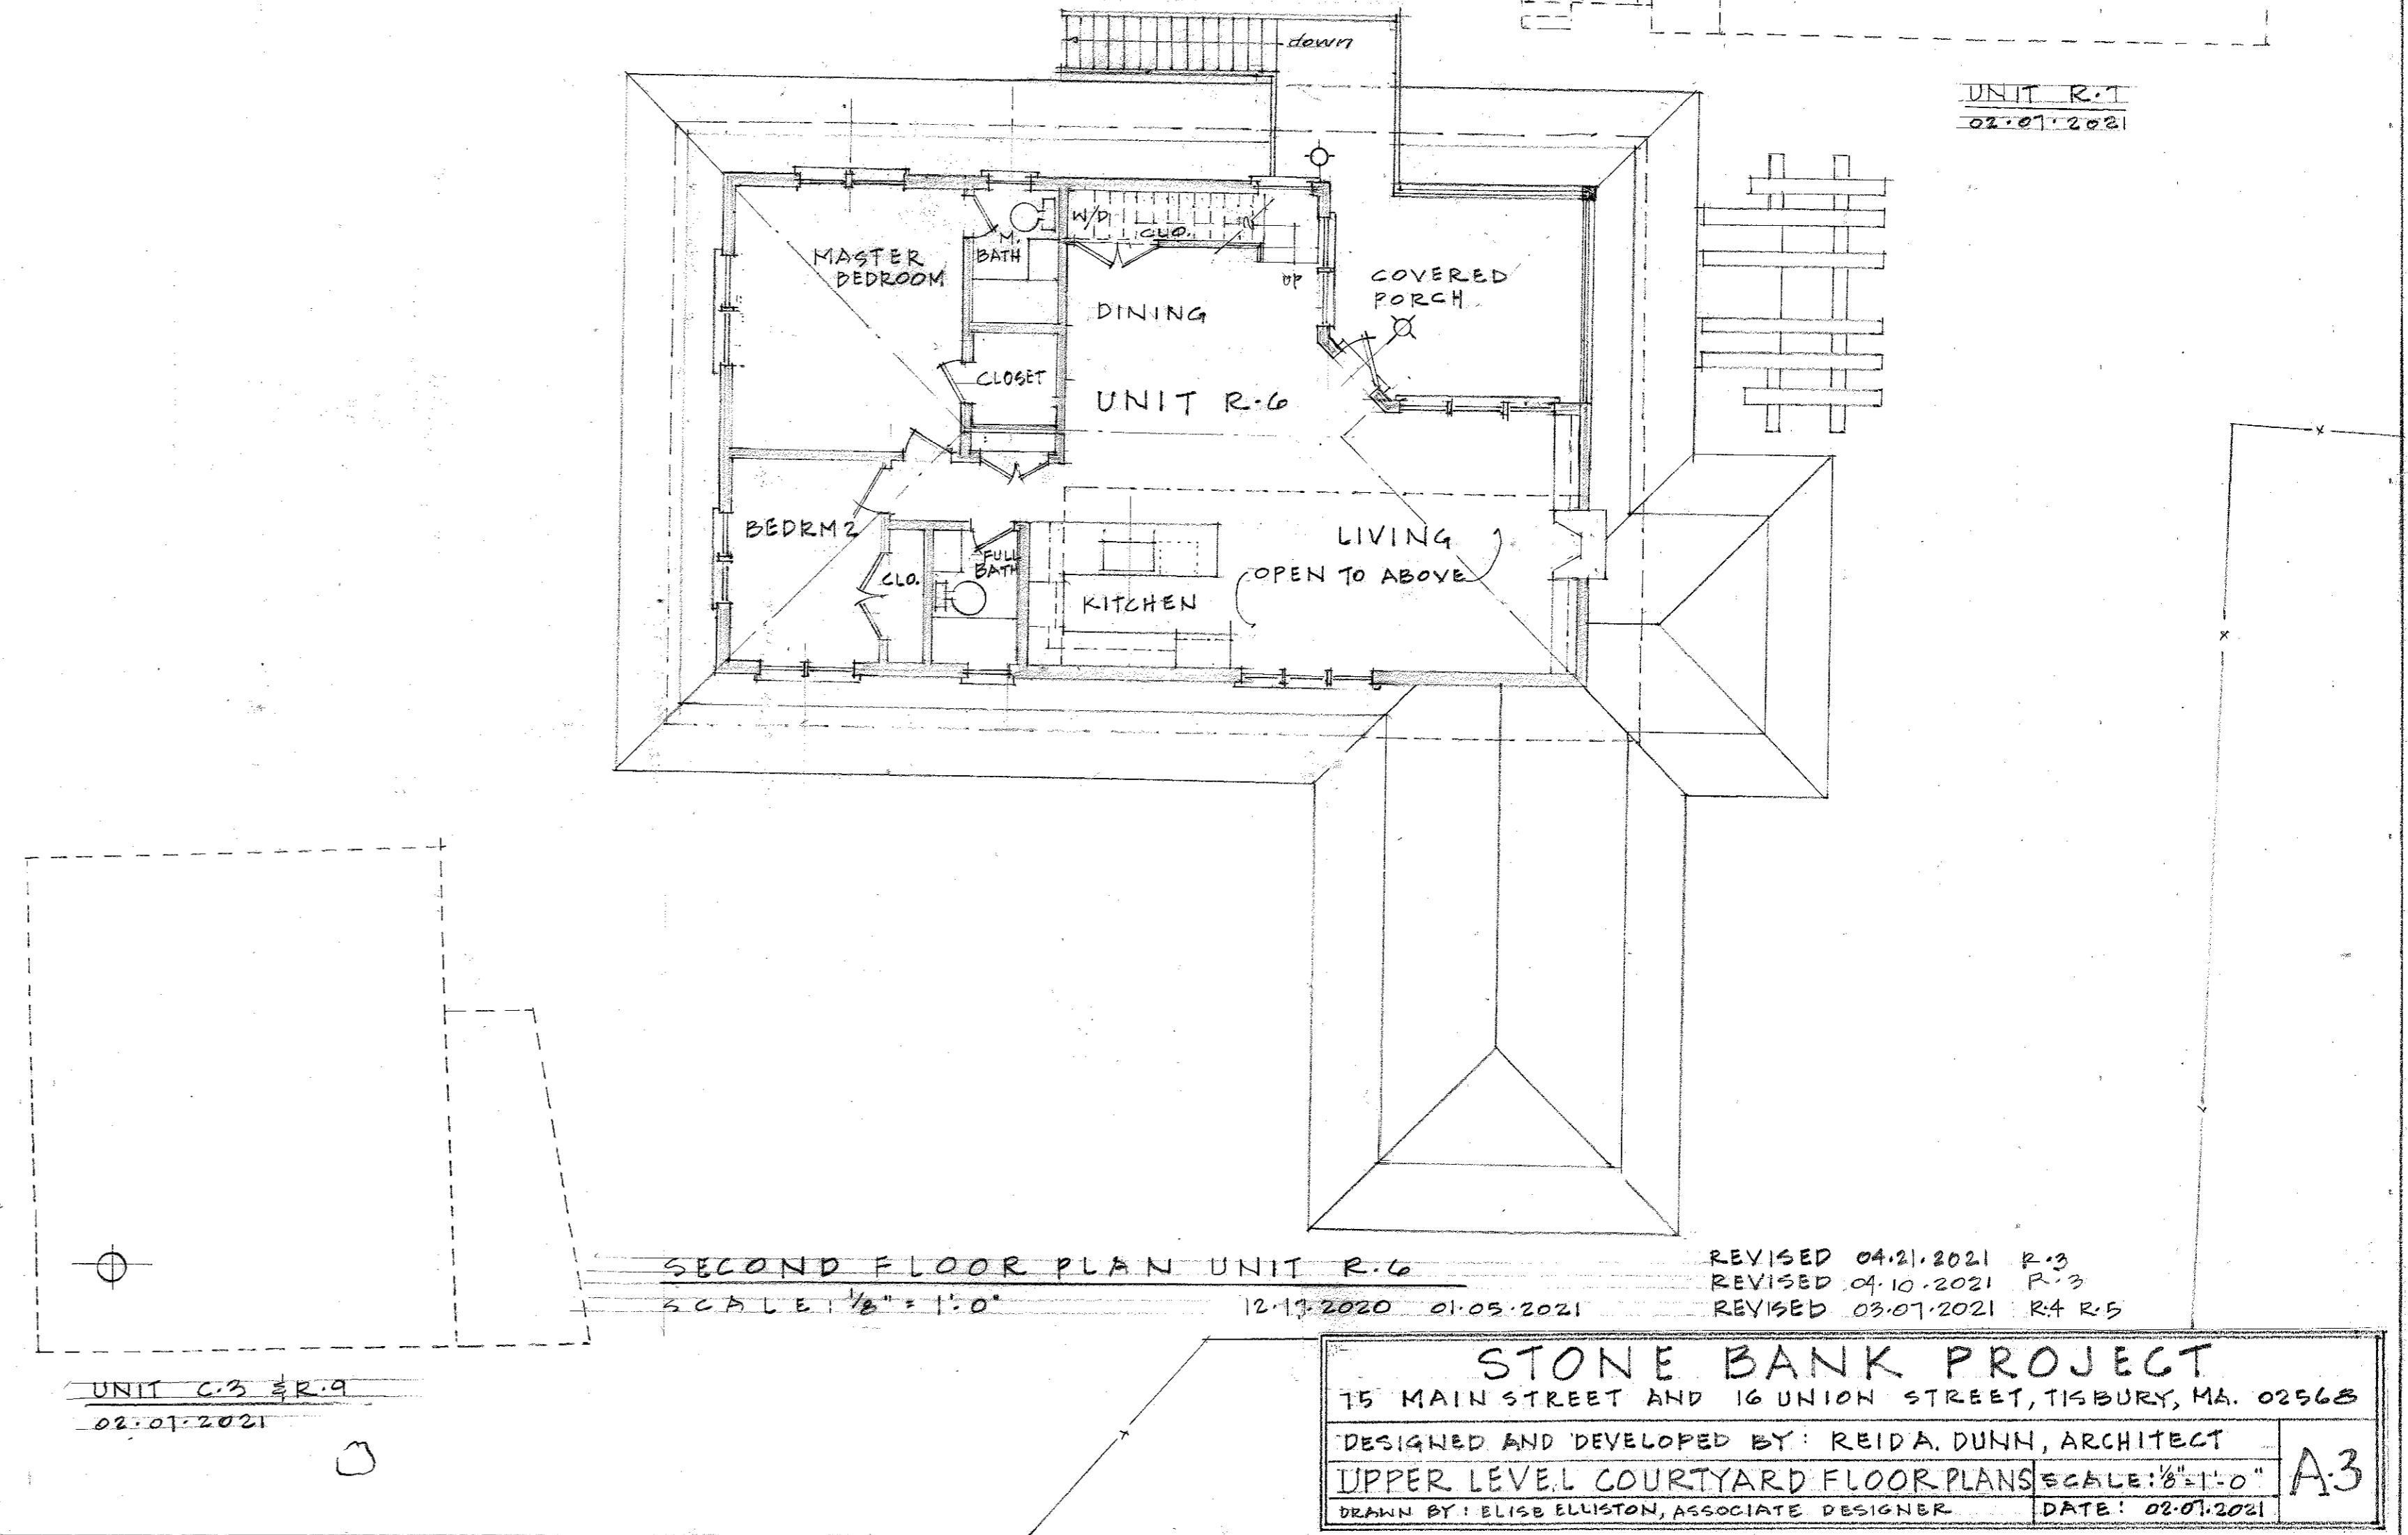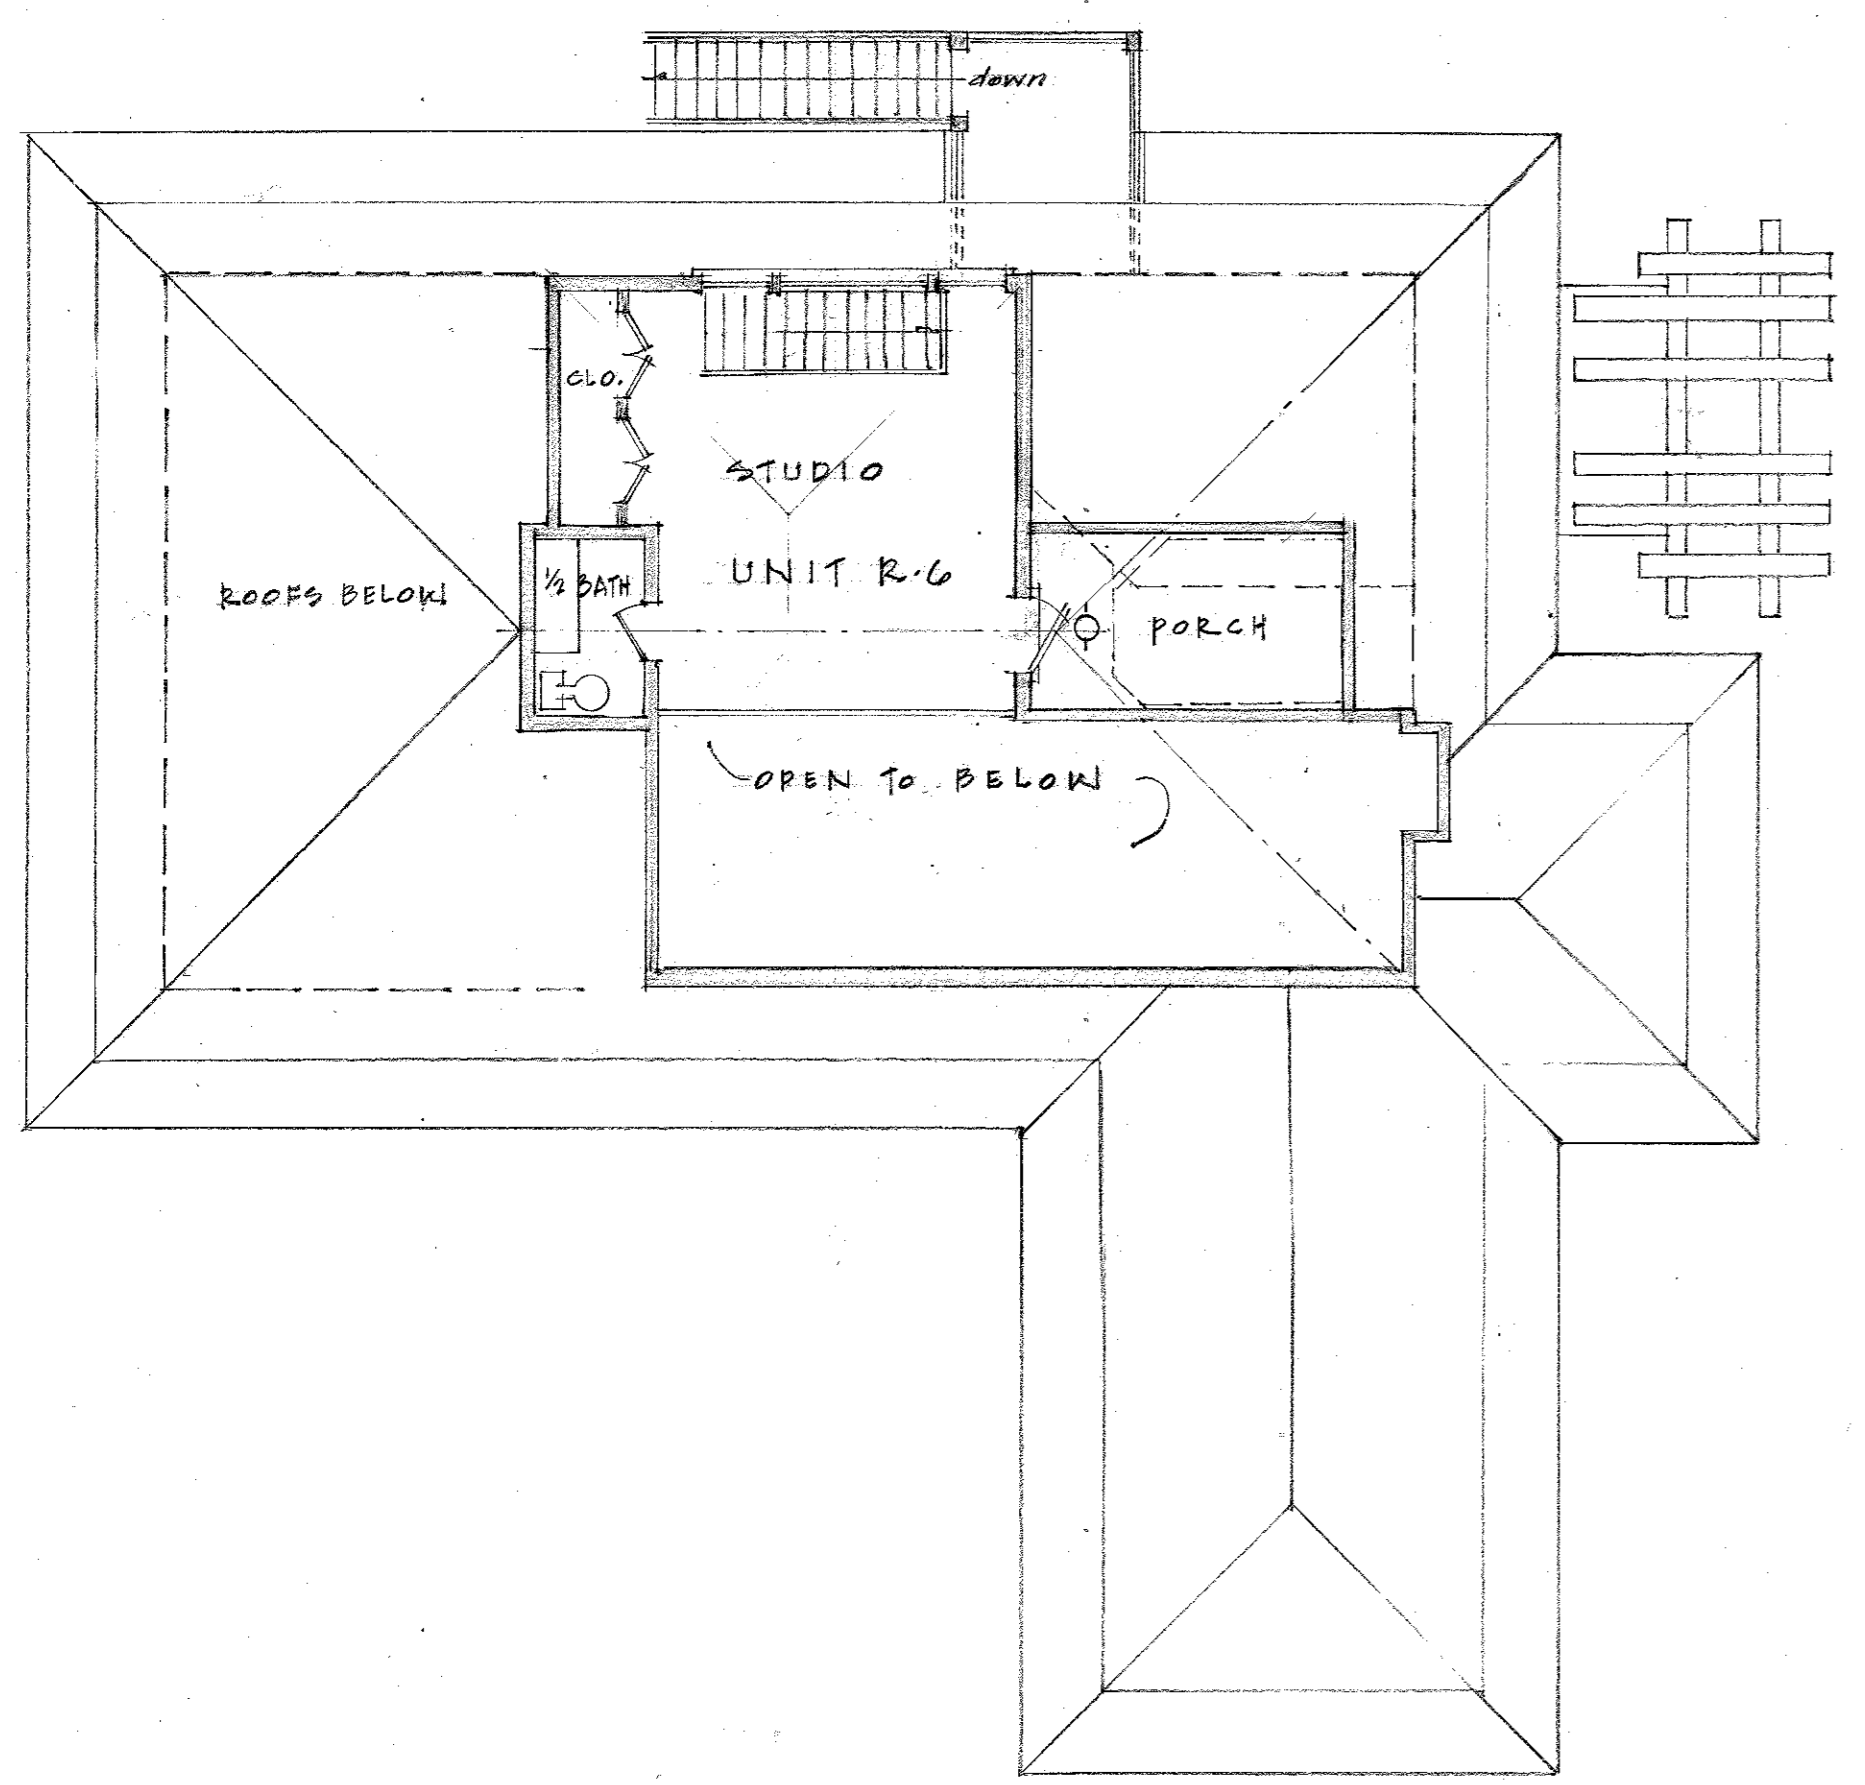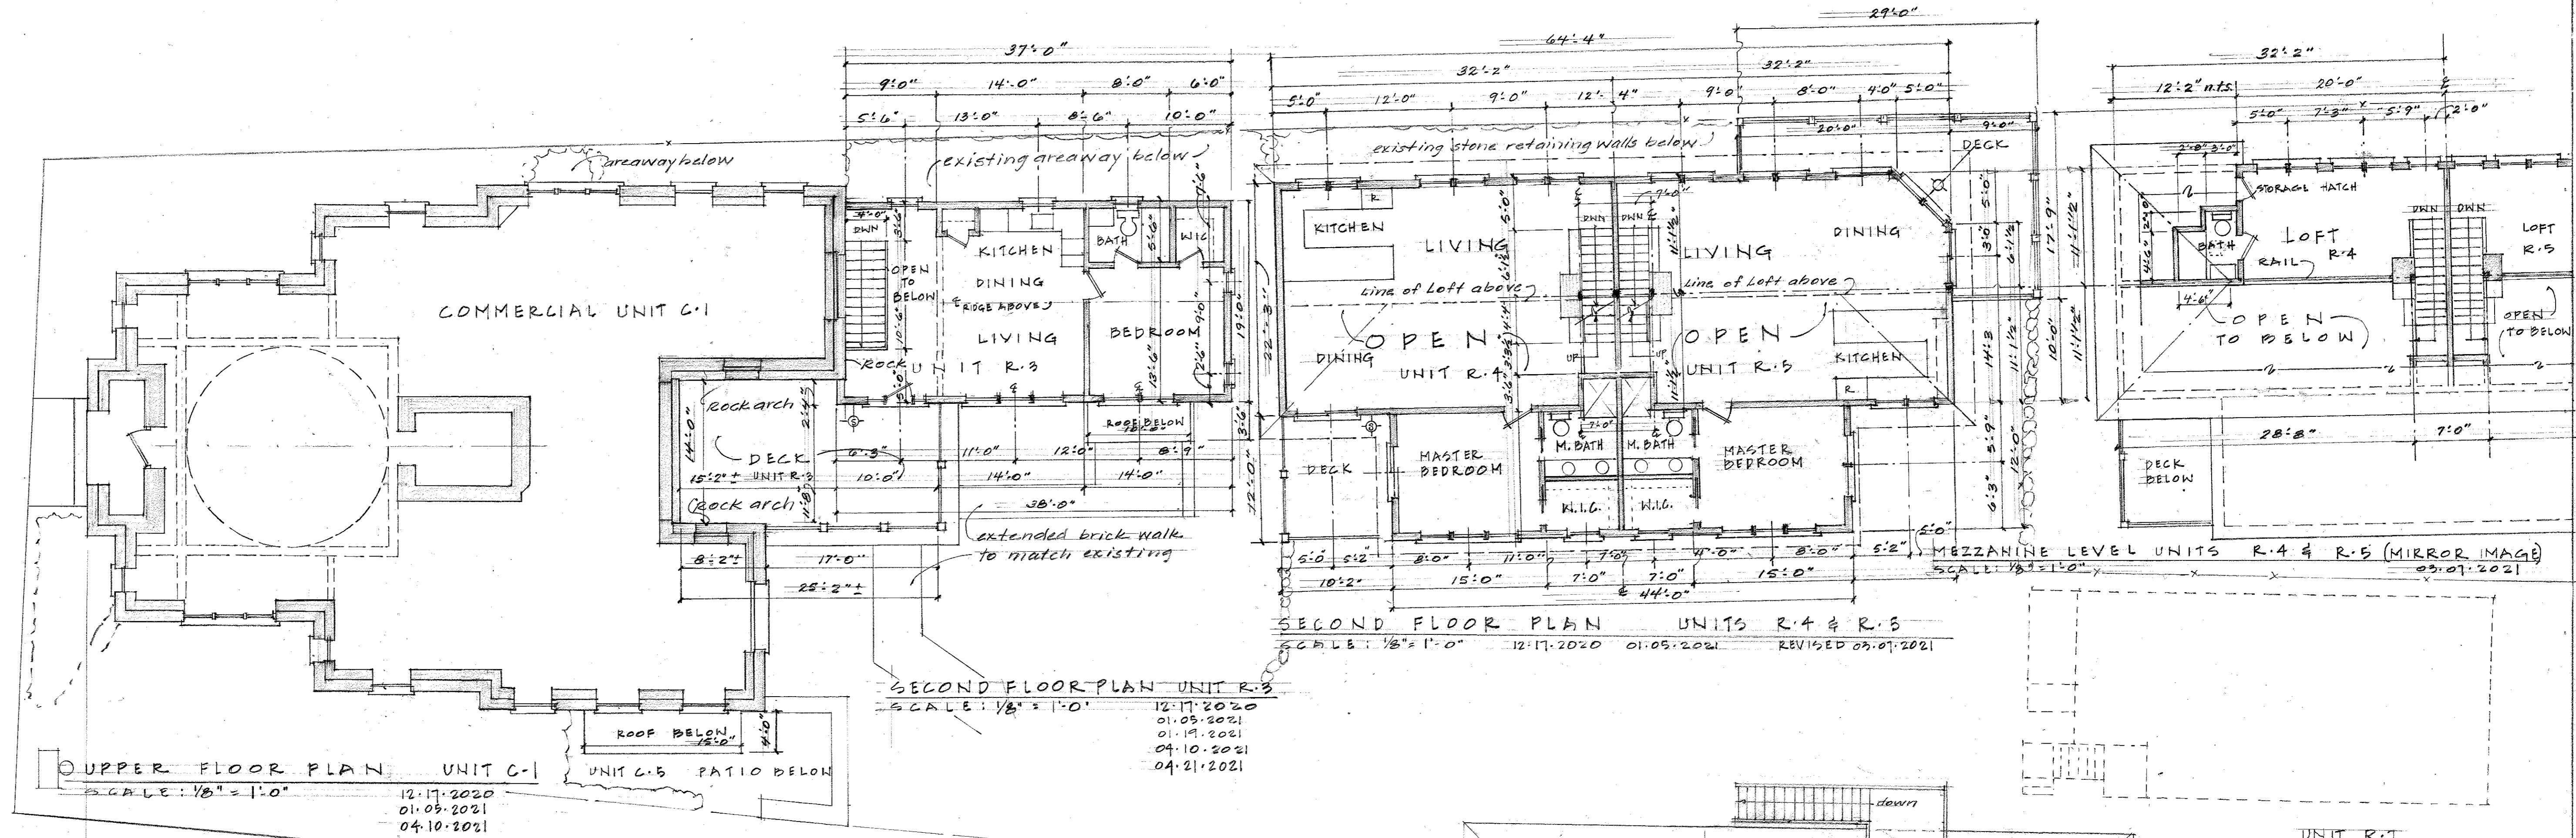


STONE BANK PROJECT
75 MAIN STREET AND 16 UNION STREET, TISBURY, MA. 02568
DESIGNED AND DEVELOPED BY: REIDA DUNN, ARCHITECT
UPPER LEVEL COURTYARD FLOOR PLANS SCALE: 1/8" = 1'-0"
DRAWN BY: ELISB ELLISTON, ASSOCIATE DESIGNER DATE: 02.07.2021

A3

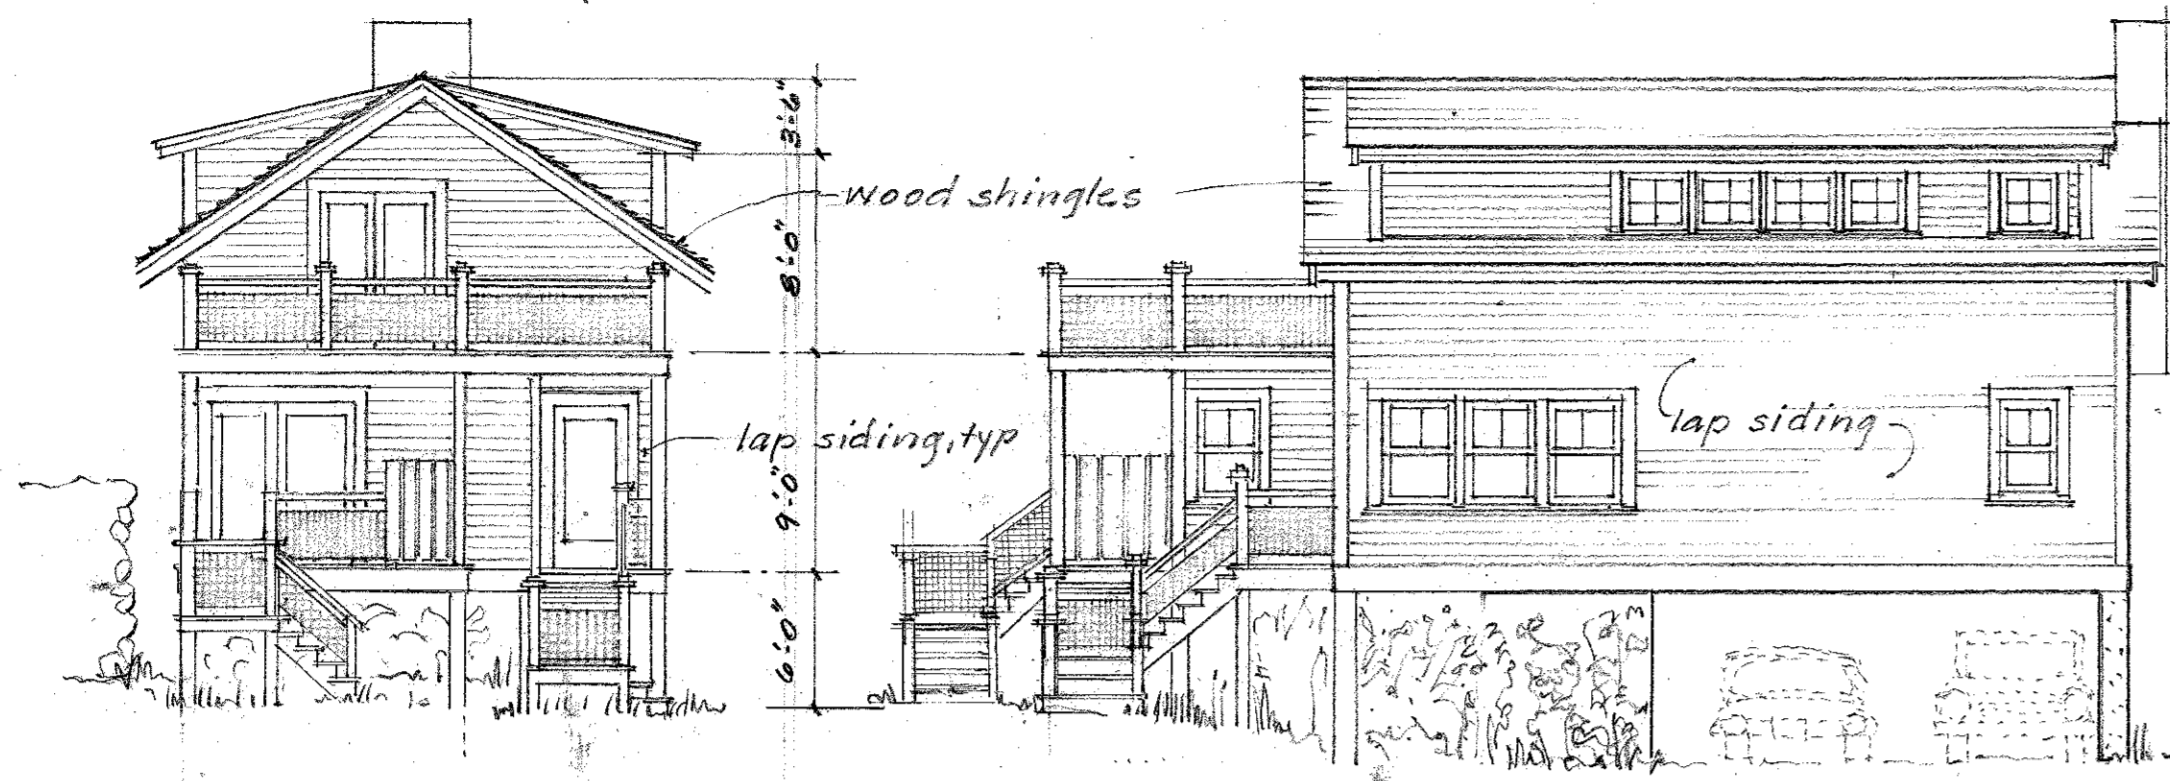

WEST ELEVATION UNIT R-7
SCALE: 1/8" = 1'-0" 02.07.21


SOUTH ELEVATION UNIT R-7
SCALE: 1/8" = 1'-0" 02.07.21

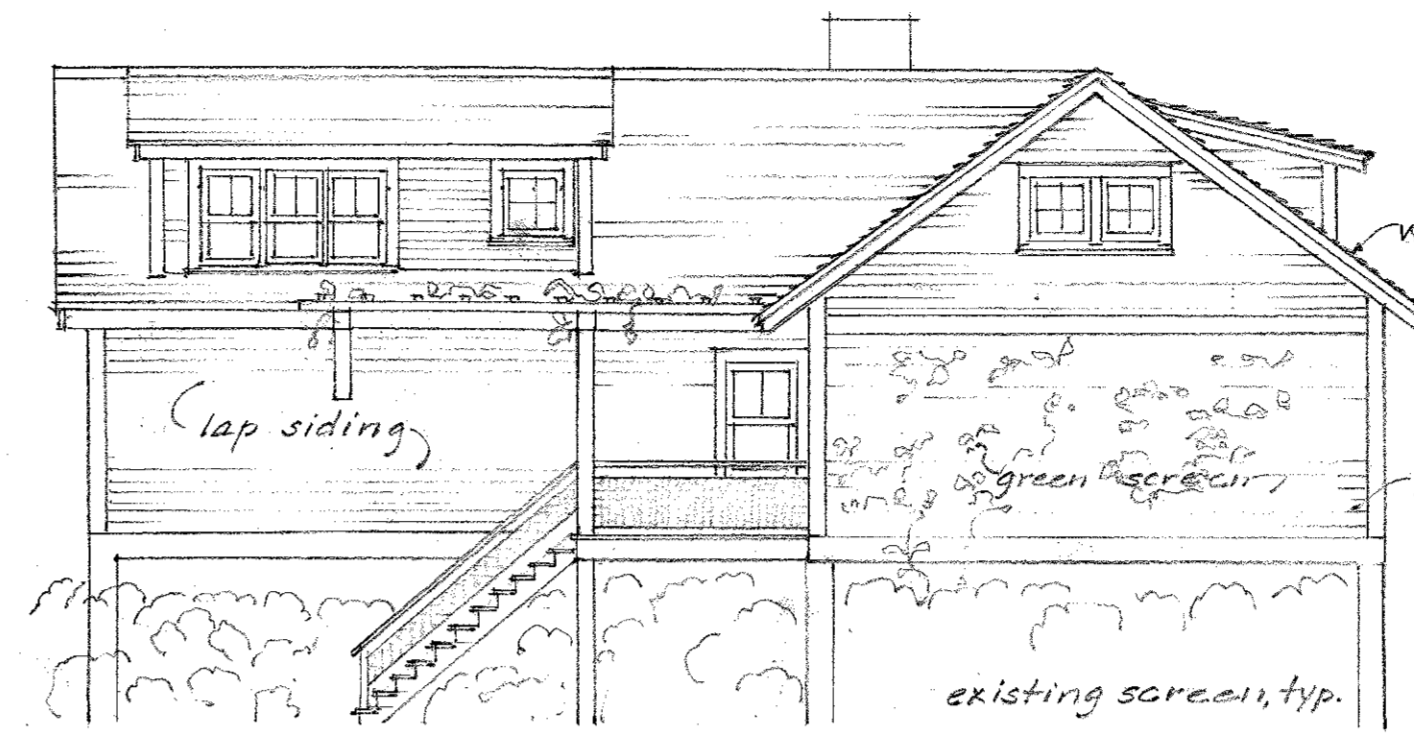

SOUTH ELEVATION UNIT R-8
SCALE: 1/8" = 1'-0" 02.07.21




EAST ELEVATION UNIT R-8
SCALE: 1/8" = 1'-0" 02.07.21

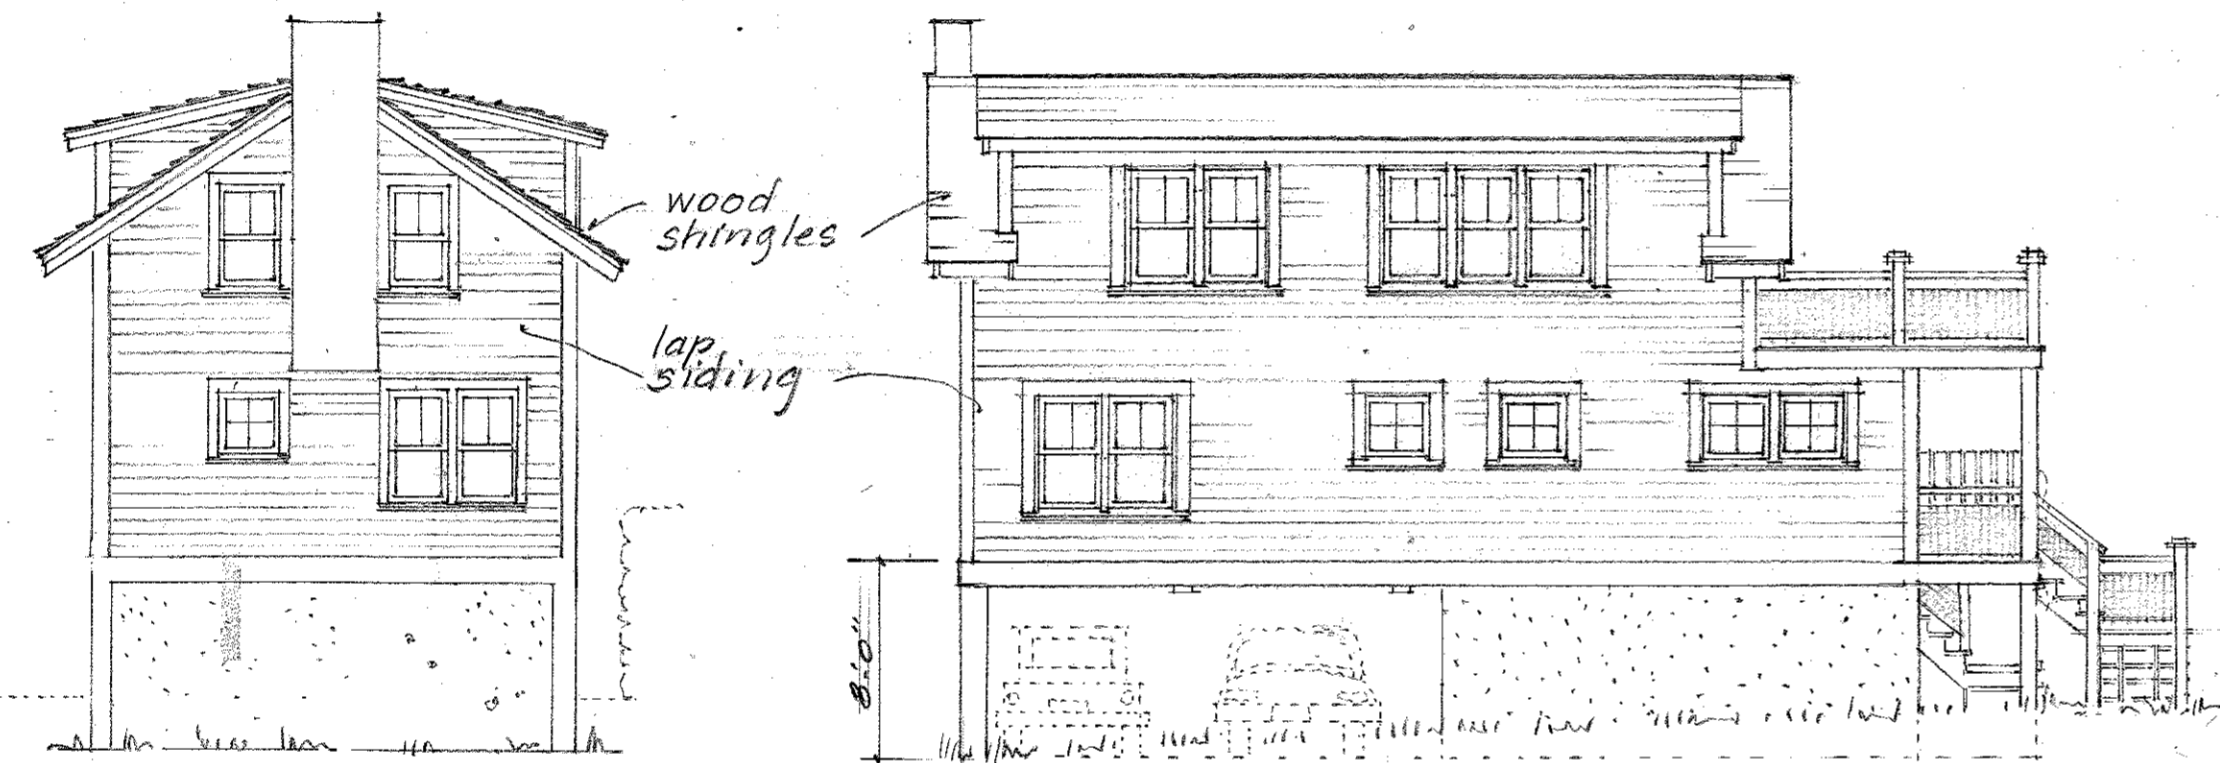


EAST ELEVATION UNIT R-7
SCALE: 1/8" = 1'-0" 02.07.21

NORTH ELEVATION UNIT R-7
SCALE: 1/8" = 1'-0" 02.07.21

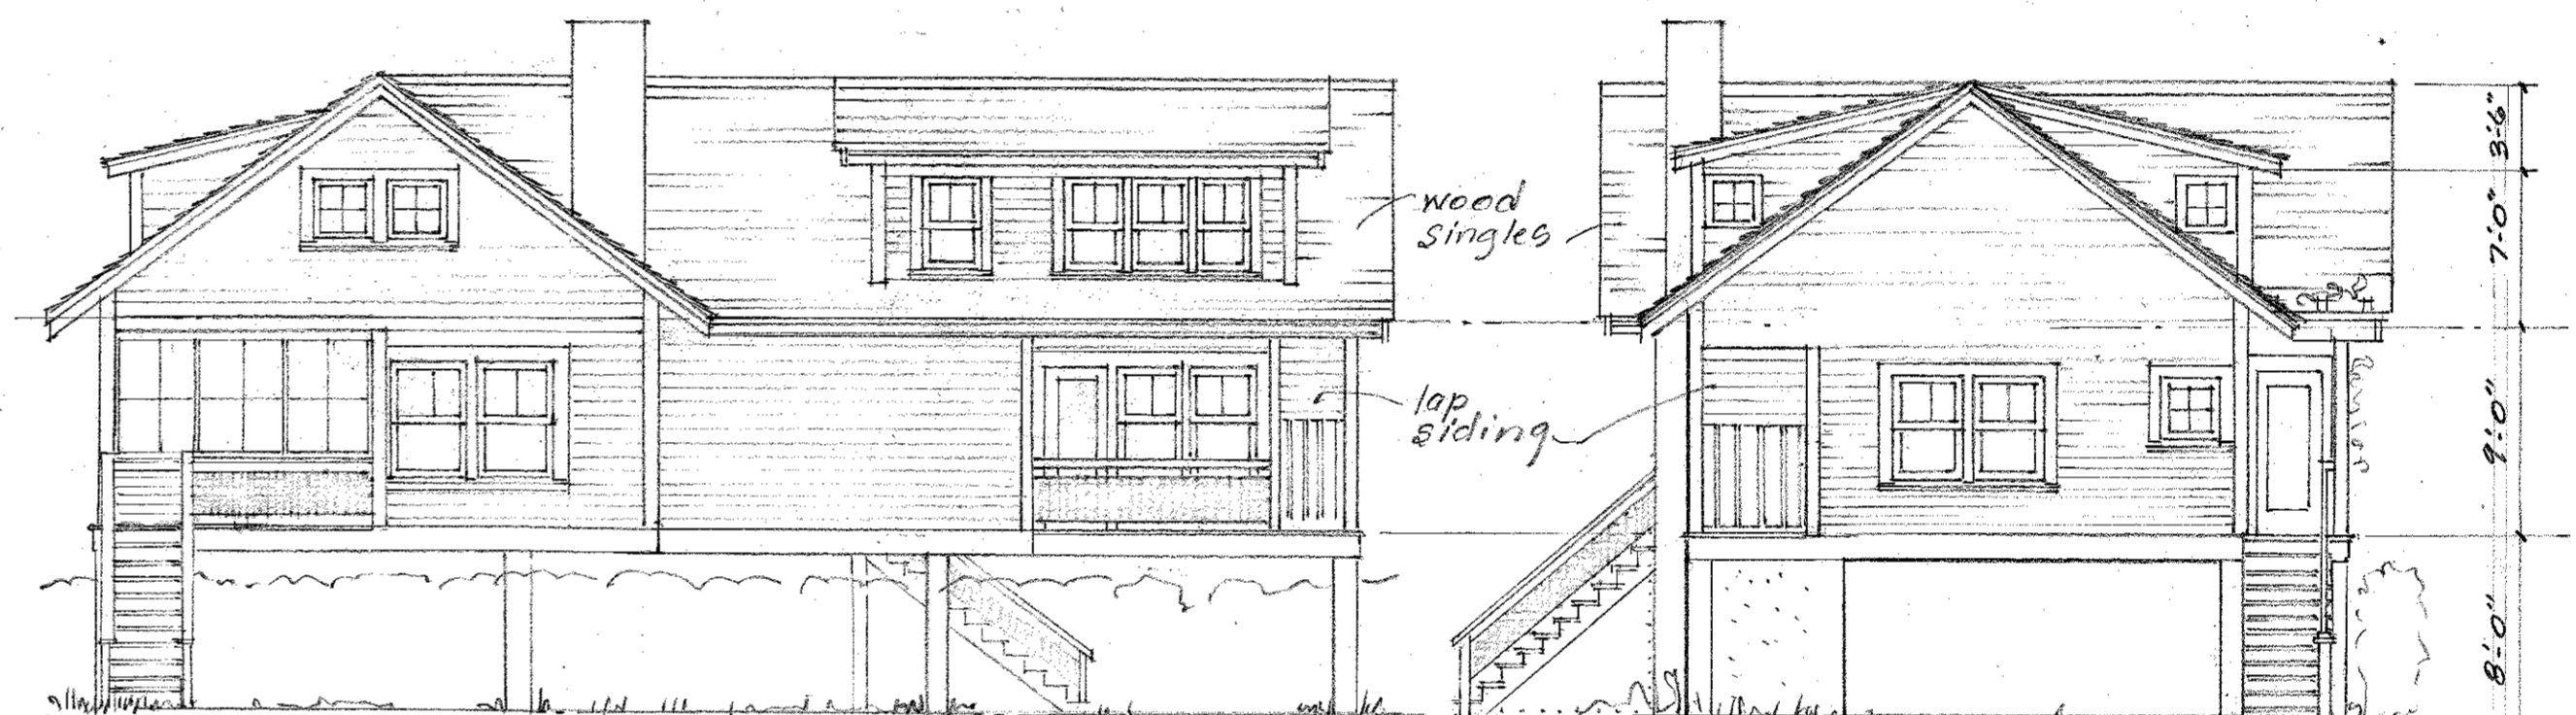


NORTH ELEVATION UNIT R-8
SCALE: 1/8" = 1'-0" 02.07.21

WEST ELEVATION UNIT R-8
SCALE: 1/8" = 1'-0" 02.07.21

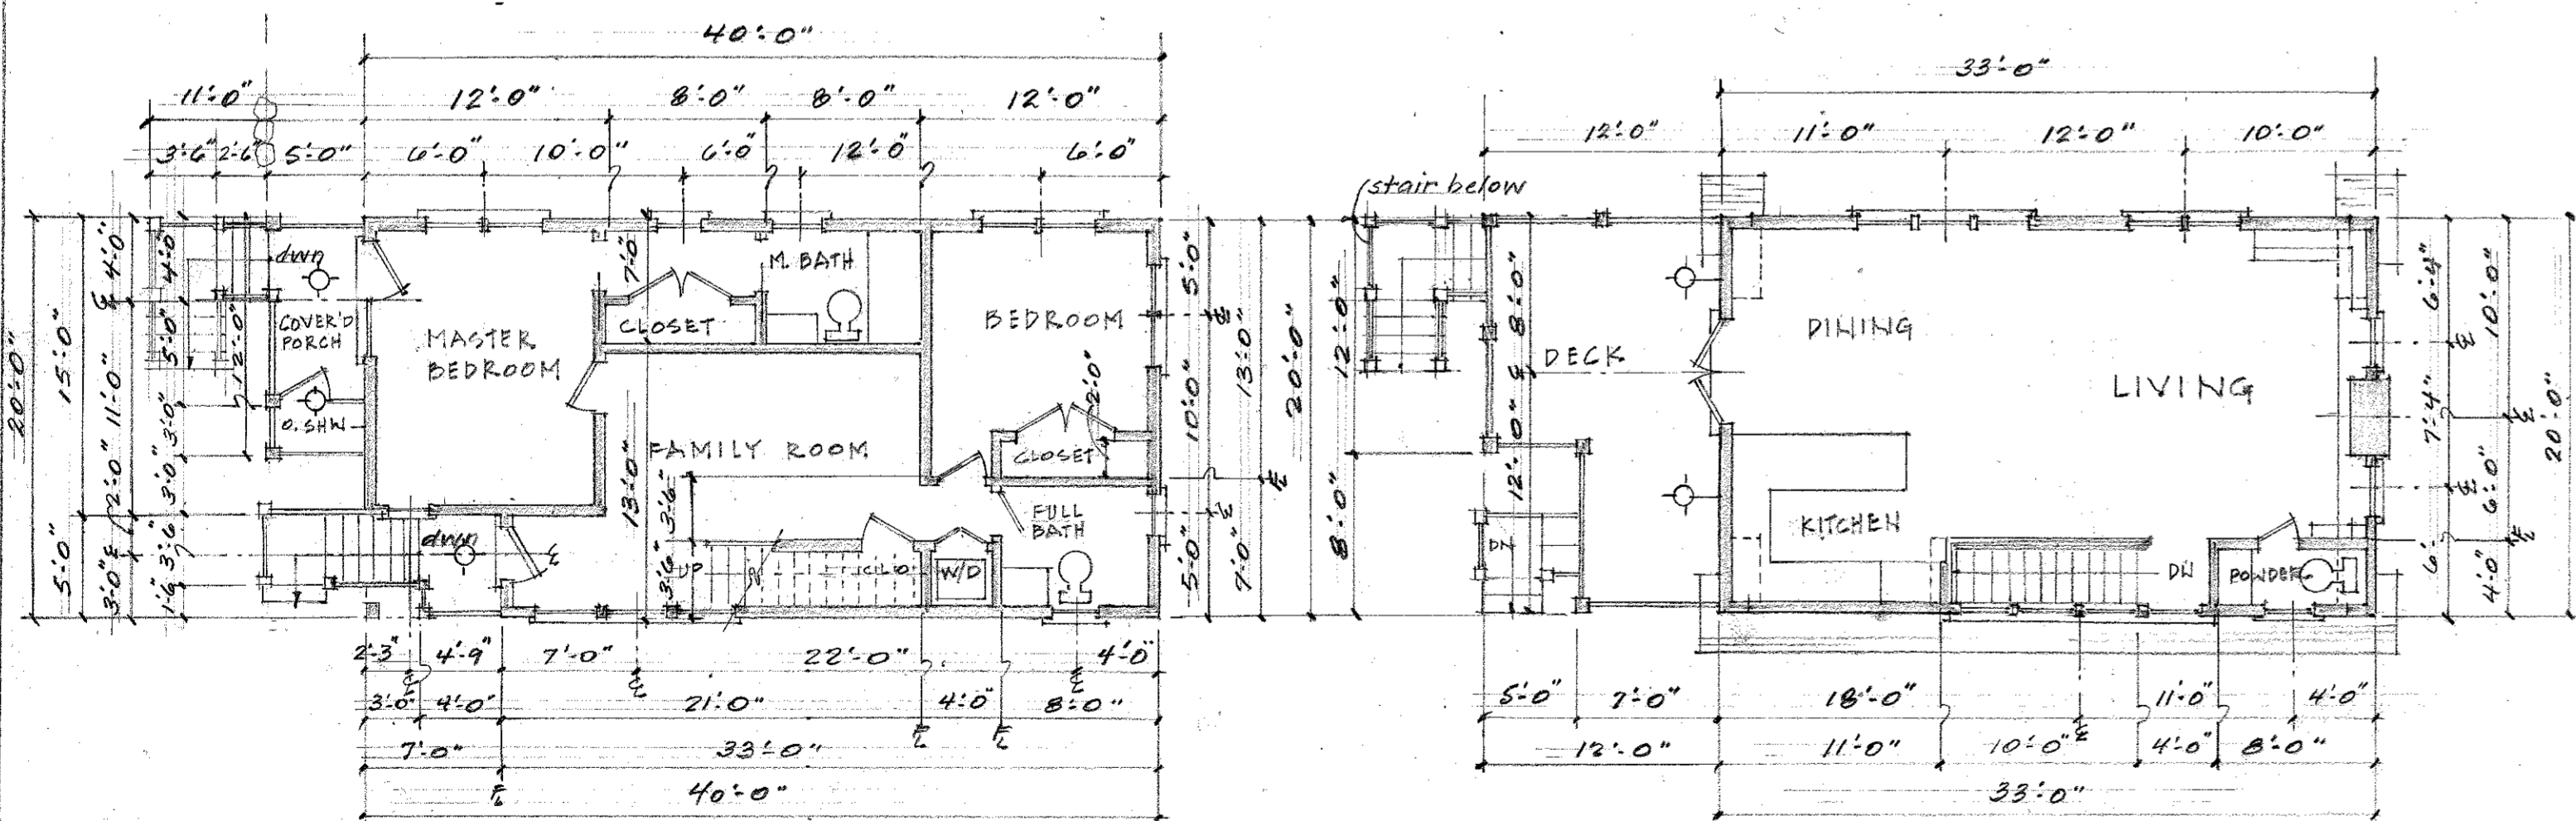

LOWER FLOOR PLAN UNIT R-7
SCALE: 1/8" = 1'-0" 02.07.21


UPPER FLOOR PLAN UNIT R-7
SCALE: 1/8" = 1'-0" 02.07.21

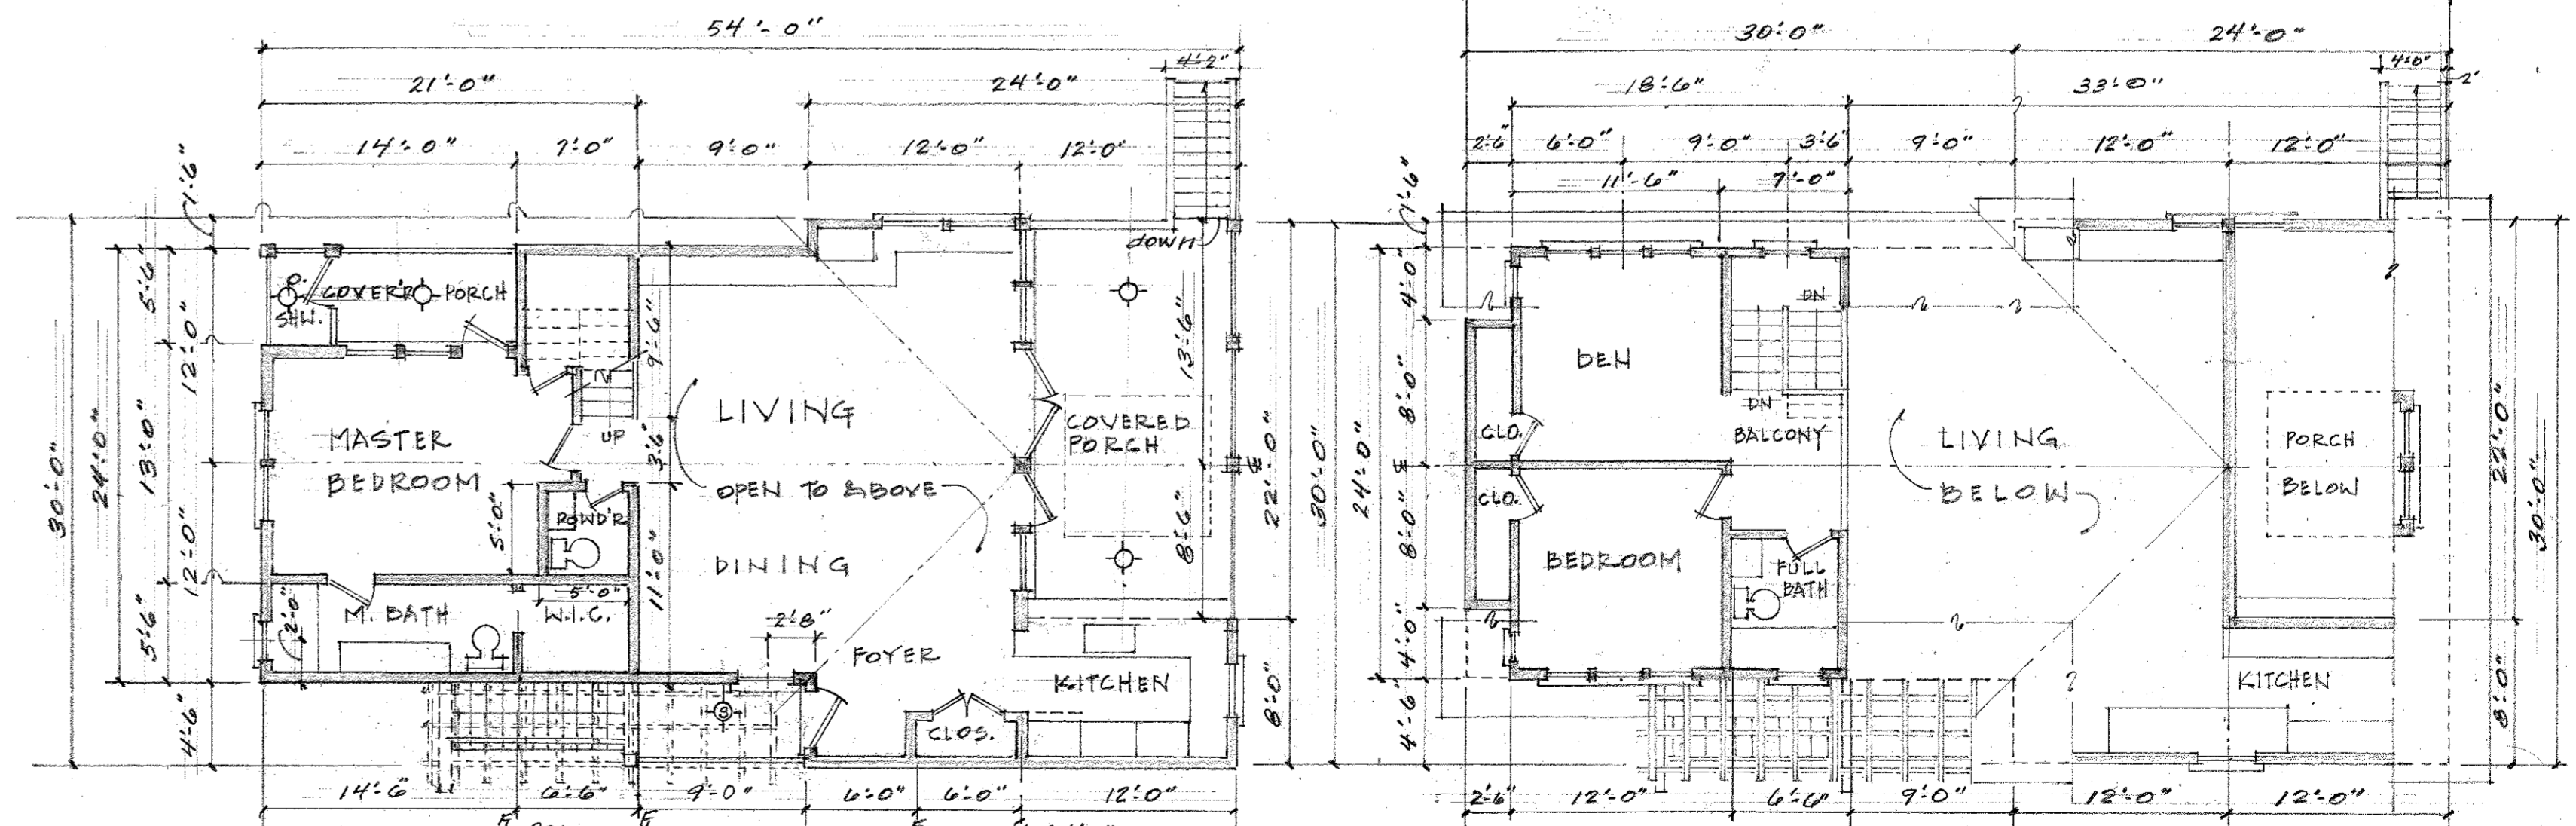

LOWER FLOOR PLAN UNIT R-8
SCALE: 1/8" = 1'-0" 02.07.21

UPPER FLOOR PLAN UNIT R-8
SCALE: 1/8" = 1'-0" 02.07.21


STONE BANK PROJECT	
15 MAIN STREET AND 16 UNION STREET, TIGSBURY, MA. 02568	
DESIGNED AND DEVELOPED BY REIDA DUNN, ARCHITECT	
FLOOR PLANS AND ELEVATIONS UNITS R-7 & R-8	SCALE: 1/8" = 1'-0"
DRAWN BY: ELISE ELLISTON, ASSOCIATE DESIGNER	DATE: 02.07.2021

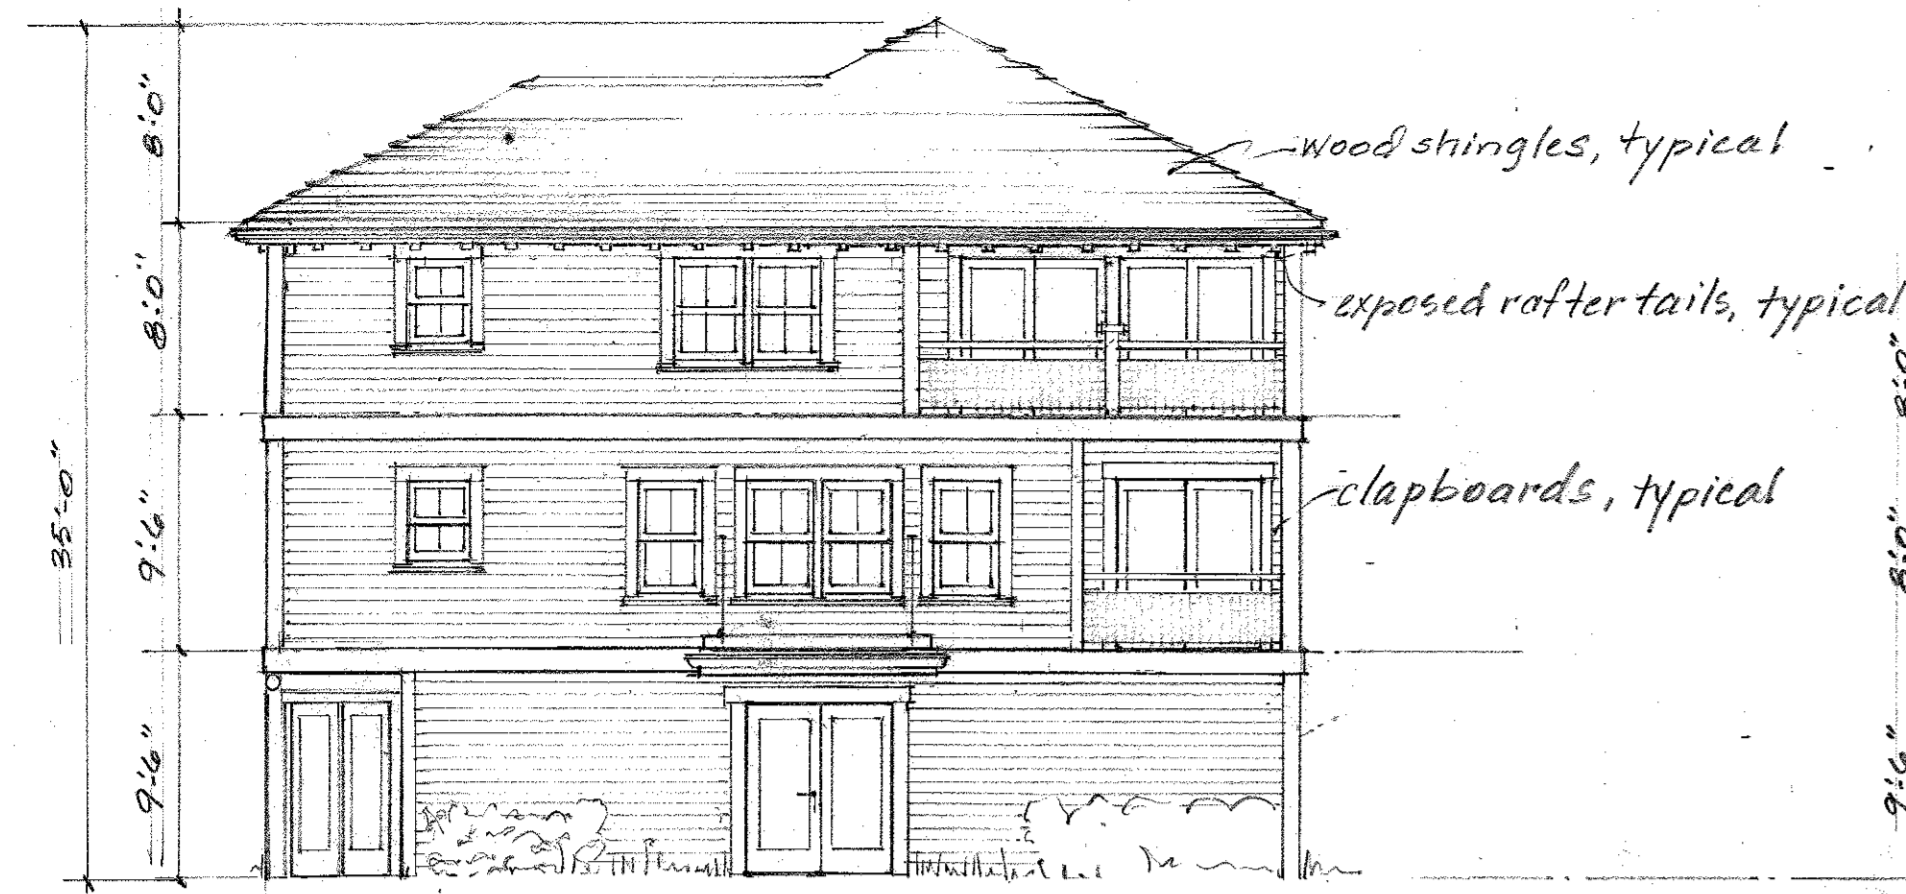


EAST ELEVATION UNITS C-4 R-10 R-11 R-12
SCALE: 1/8" = 1'-0"
01.04.2021 01.05.2021
01.10.2021 04.21.2021




EAST ELEVATION UNITS C-3 & R-9
SCALE: 1/8" = 1'-0"
01.04.2021 01.05.2021
01.10.2021

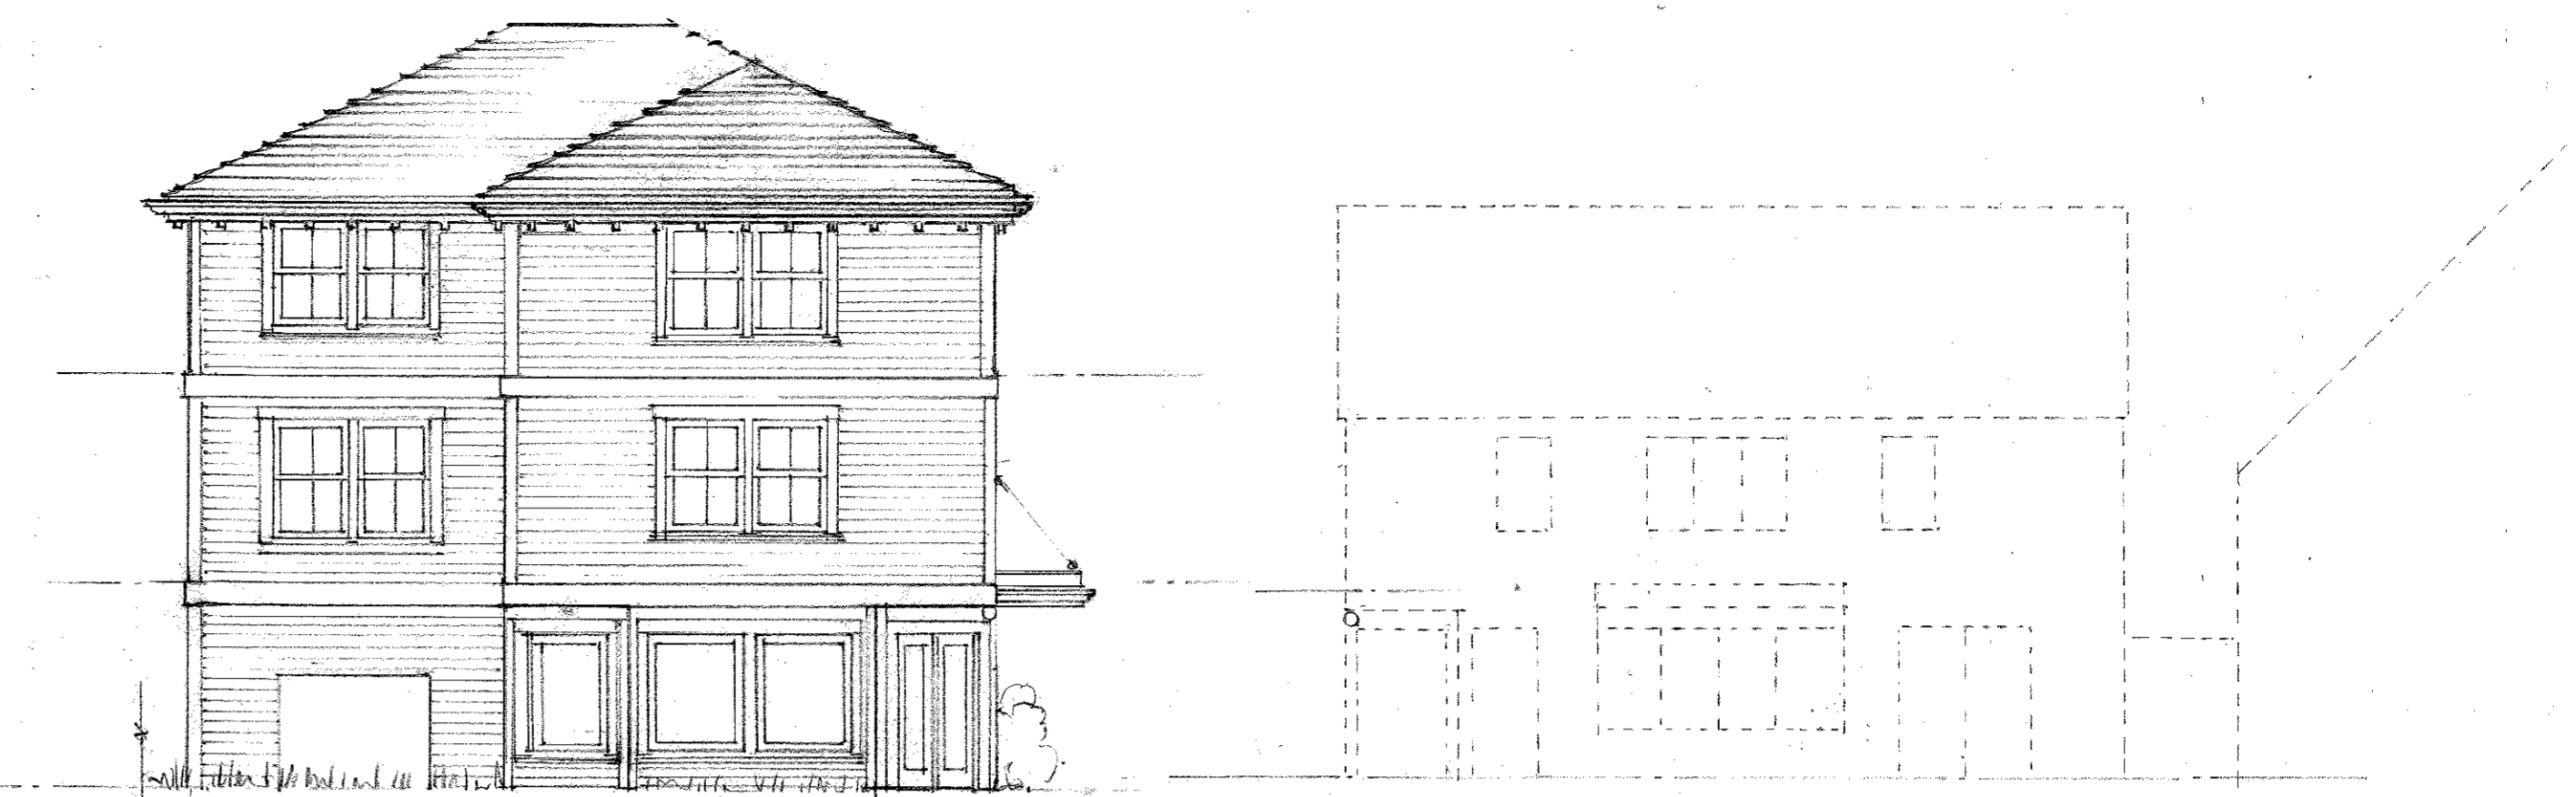


SOUTH ELEVATION UNITS C-4, R-10, R-11, R-12 EXISTING UNION CT.
SCALE: 1/8" = 1'-0"
01.04.2021 01.05.2021 01.10.2021 04.21.2021

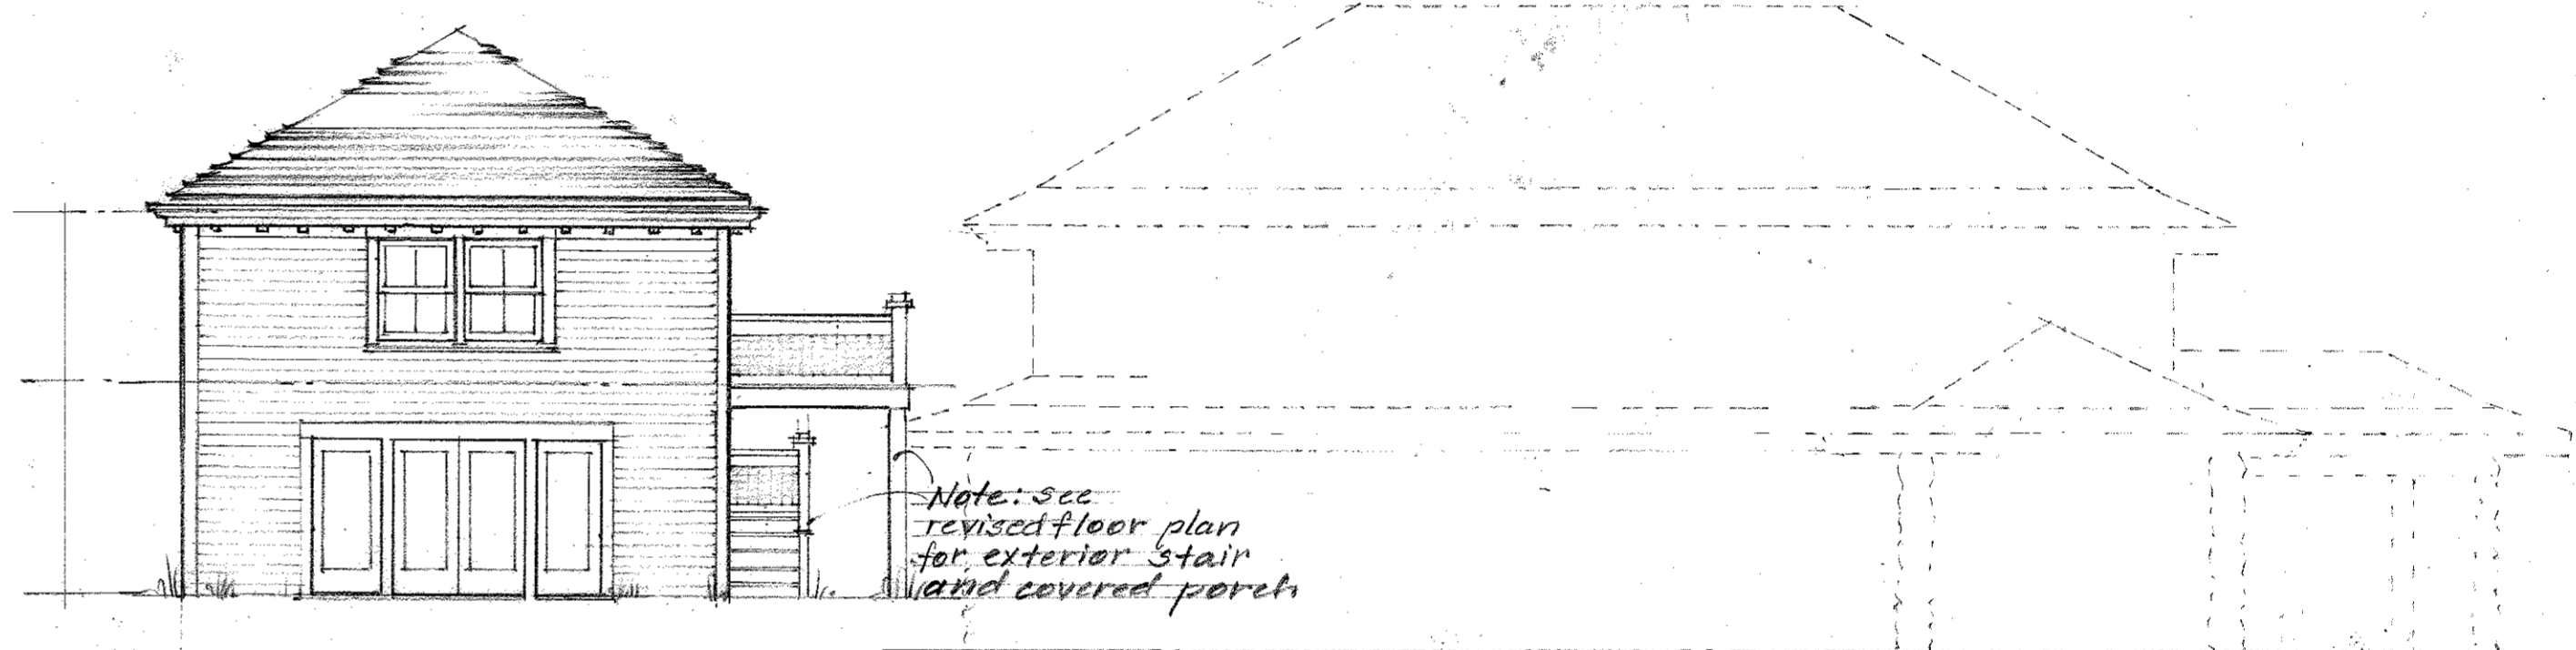


SOUTH ELEVATION UNITS C-3 & R-9
SCALE: 1/8" = 1'-0"
01.04.2021 01.05.2021 01.10.2021

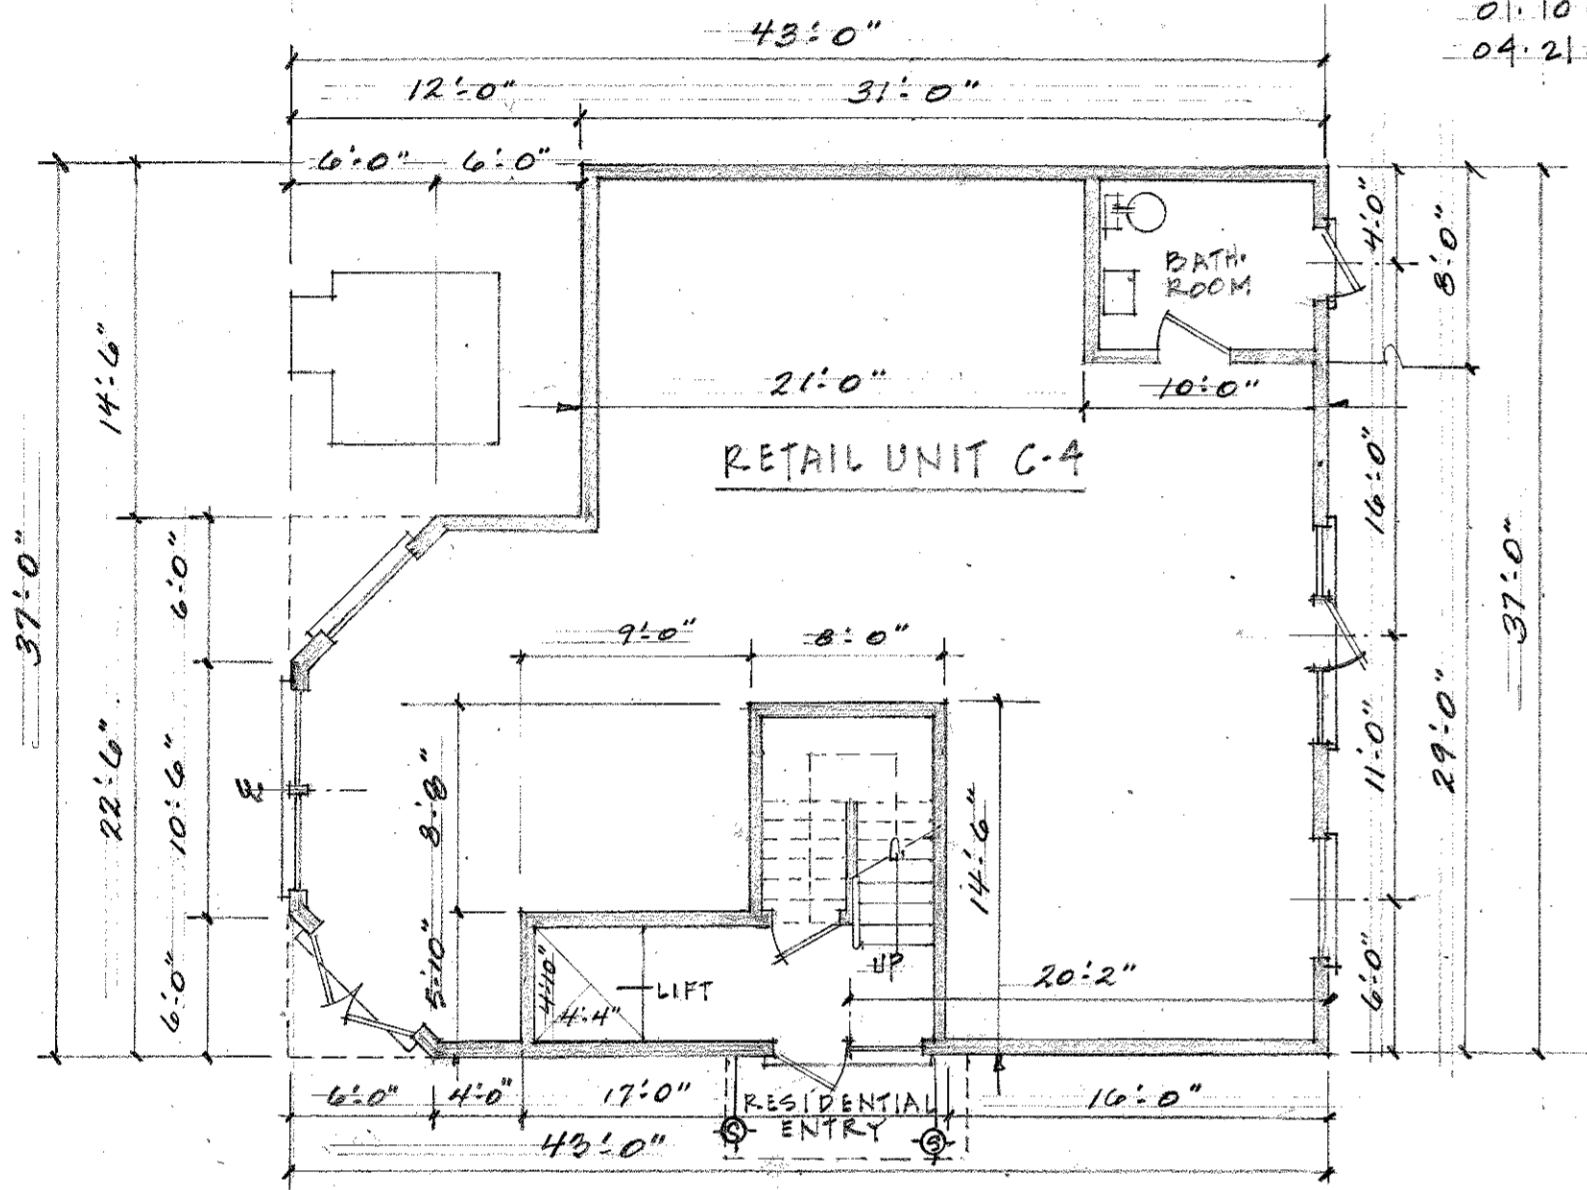


FIRST FLOOR PLAN UNIT C-4
SCALE: 1/8" = 1'-0"
01.04.2021 01.05.2021 04.21.2021

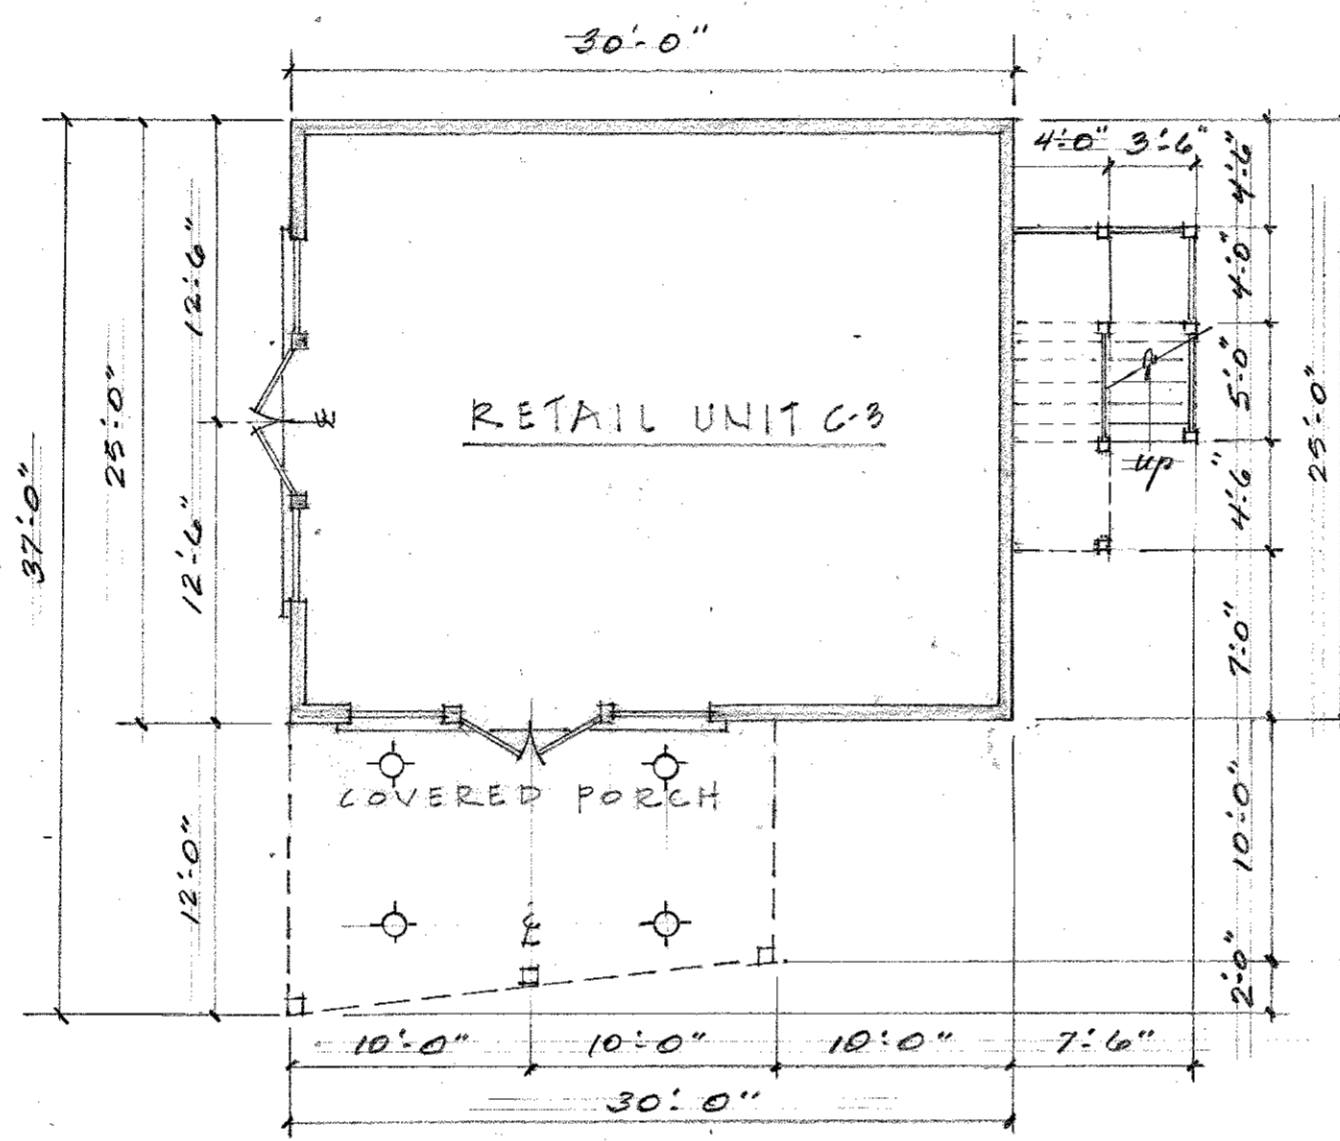


FIRST FLOOR PLAN UNIT C-3
SCALE: 1/8" = 1'-0"
01.04.2021 01.05.2021

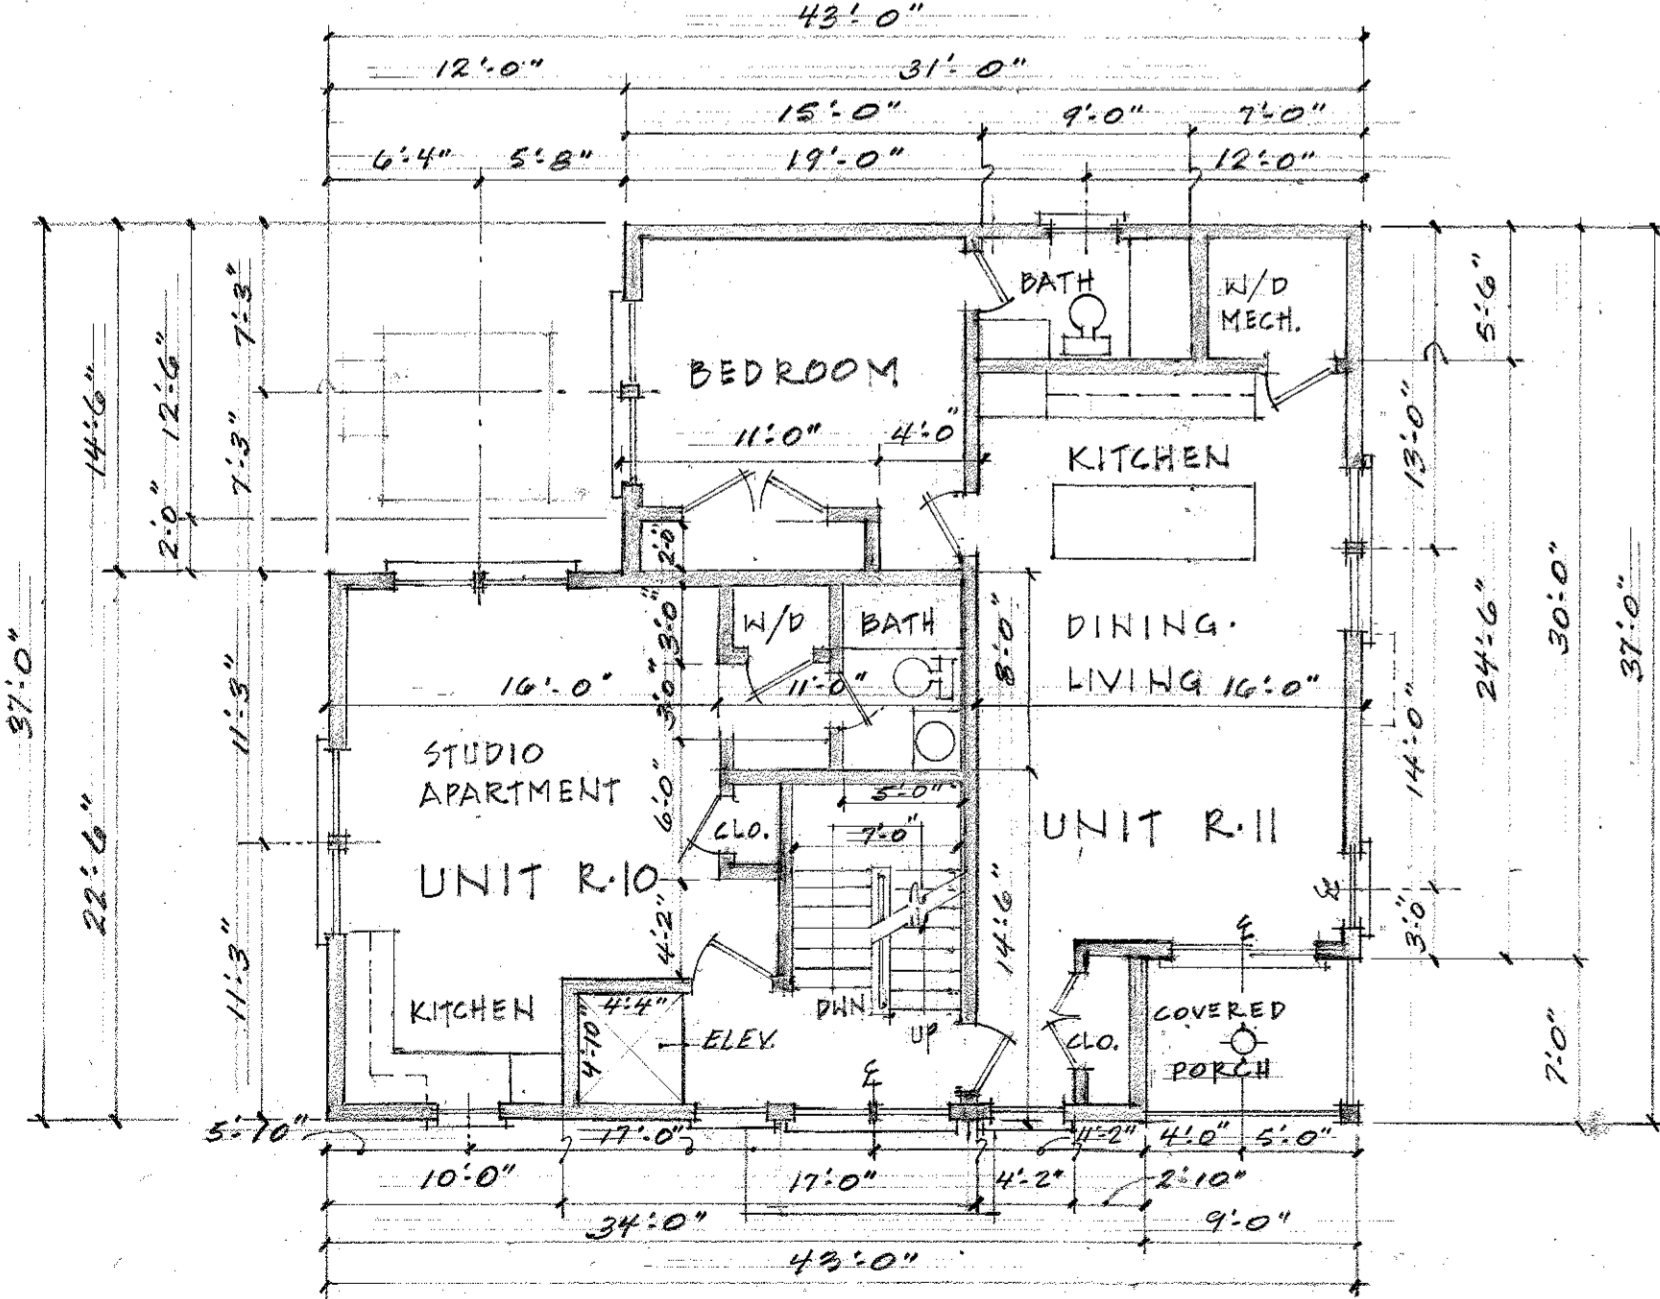


SECOND FLOOR PLAN UNITS R-10 & R-11
SCALE: 1/8" = 1'-0"
01.04.2021 01.05.2021
04.21.2021

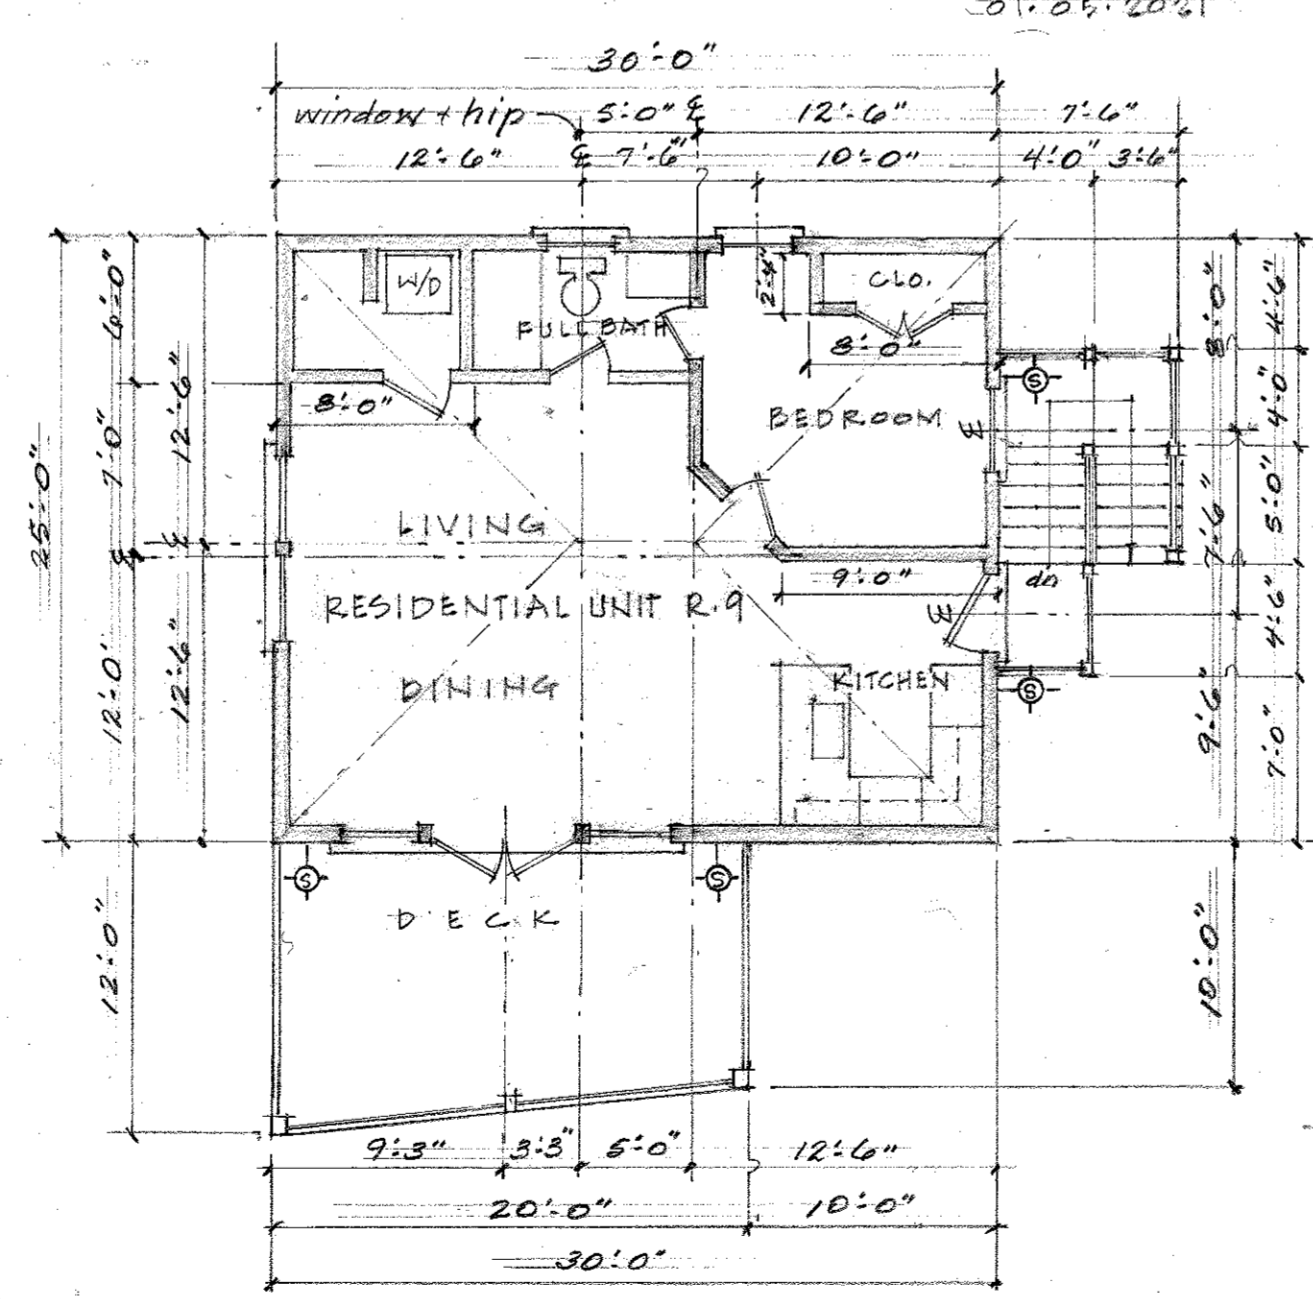

SECOND FLOOR PLAN UNIT R-9
SCALE: 1/8" = 1'-0"
01.04.2021 01.05.2021

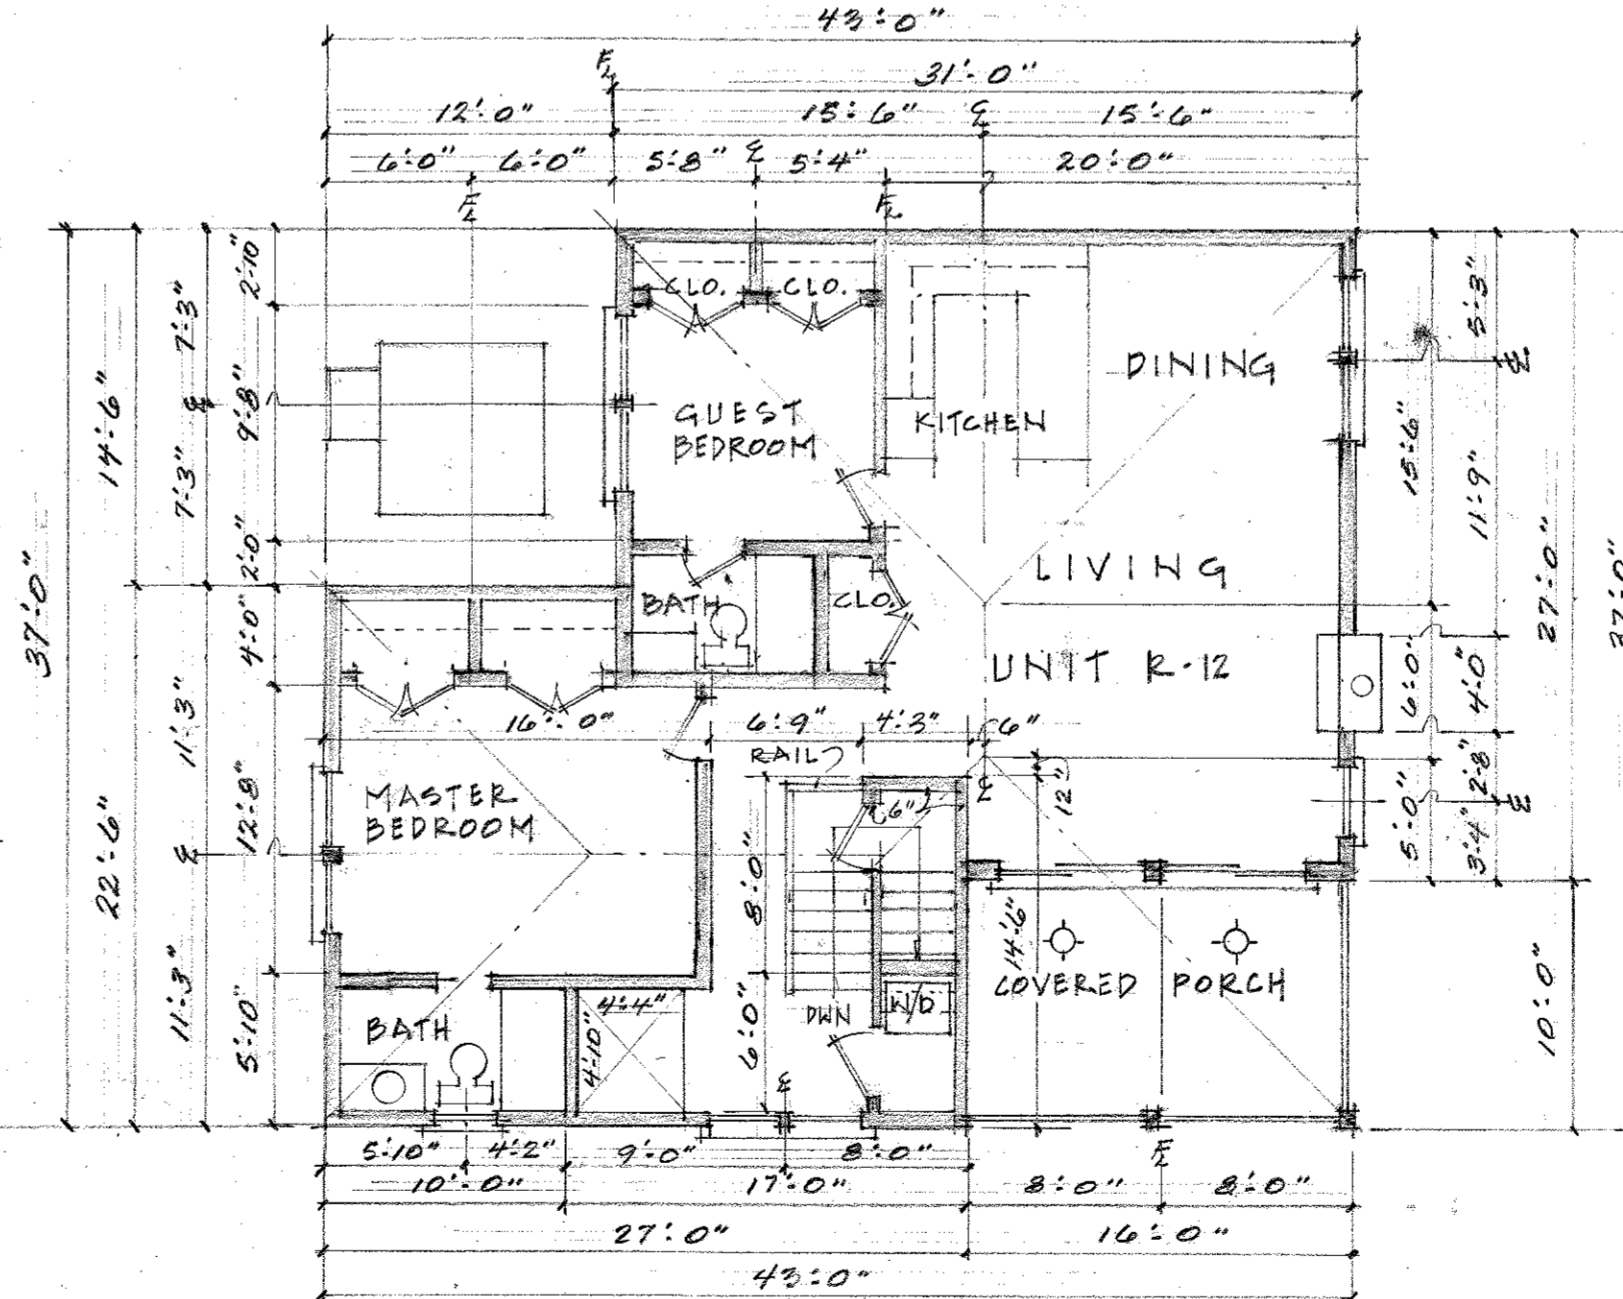

THIRD FLOOR PLAN UNIT R-12
SCALE: 1/8" = 1'-0"
01.04.2021 04.21.2021
01.05.2021

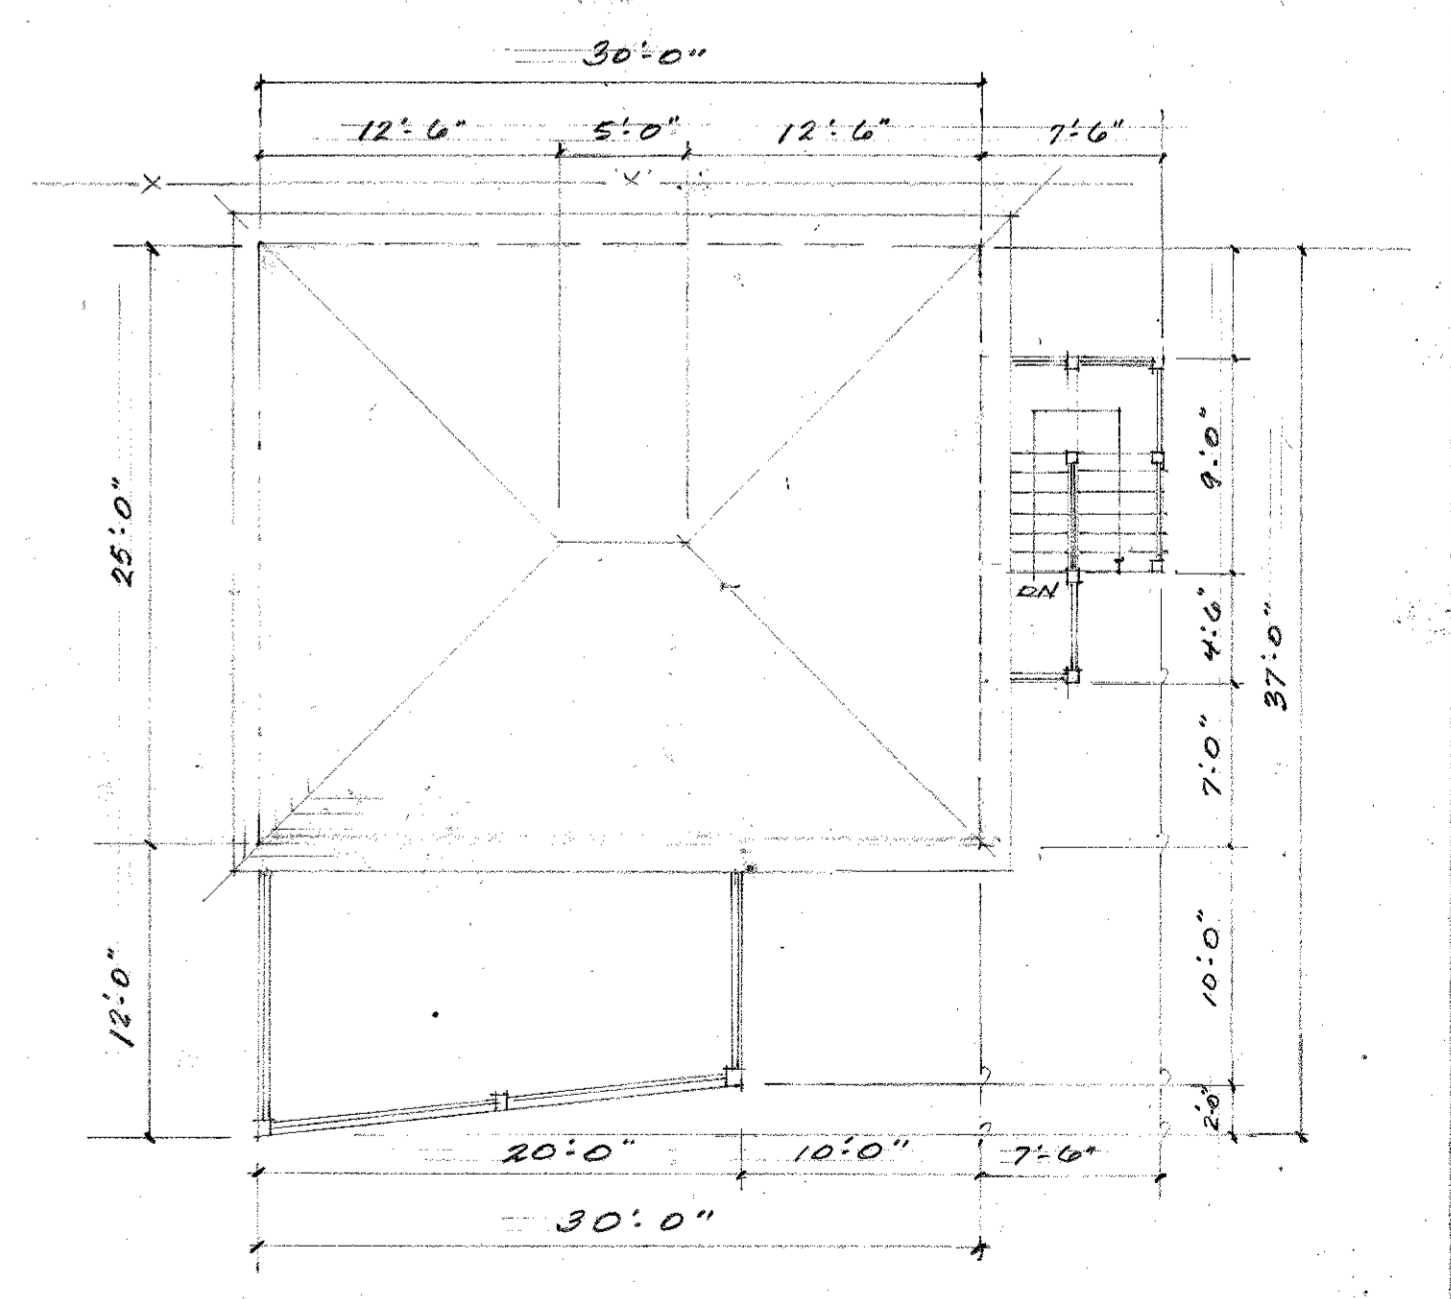

ROOF PLAN UNIT R-9
SCALE: 1/8" = 1'-0"
01.04.2021 01.05.2021

REVISED: 04.21.2021 C-4, R-10, R-11, R-12

STONE BANK PROJECT
15 MAIN STREET AND 16 UNION STREET, TISBURY, MA. 02565

DESIGNED AND DEVELOPED BY: REIDA DUNN, ARCHITECT

FLOOR PLANS AND ELEVATIONS UNIT C-3, C-4, R-10 | SCALE: 1/8" = 1'-0" | **A5**

DRAWN BY: ELISE FLUSTON, ASSOCIATE DESIGNER | DATE: 02.01.2021