



SOUTH ELEVATION UNIT C-1 & C-5
SCALE: 1/8" = 1'-0" 12.17.2020 01.05.2021 01.19.2021 04.10.21

SOUTH ELEVATION UNIT R-3 & O-3
SCALE: 1/8" = 1'-0" 12.17.2020 01.05.2021 01.19.2021 04.10.2021


SOUTH ELEVATION UNITS R-4 & R-5 AND O-1 & O-2
SCALE: 1/8" = 1'-0" 12.17.2020 01.05.2021 03.07.2021

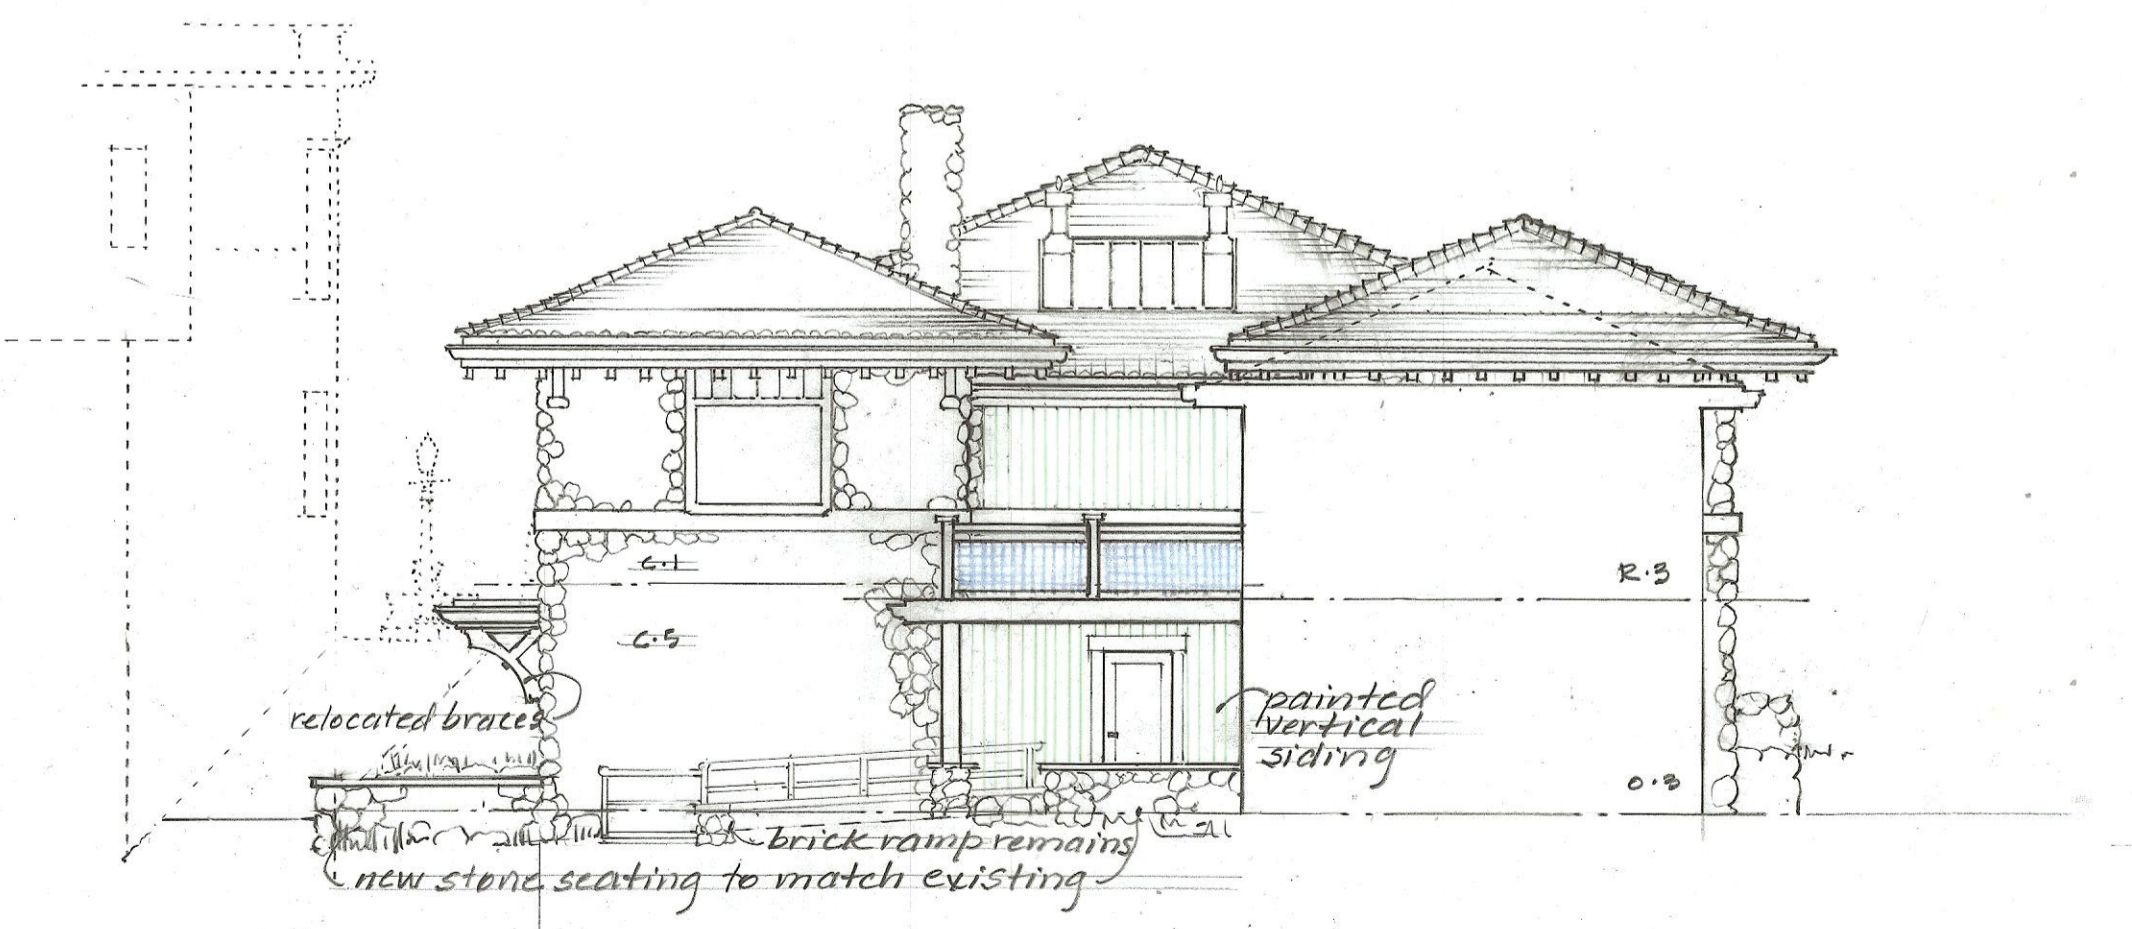

EAST ELEVATION UNITS C-1 & C-5
SCALE: 1/8" = 1'-0" 01.21.2021 04.10.21

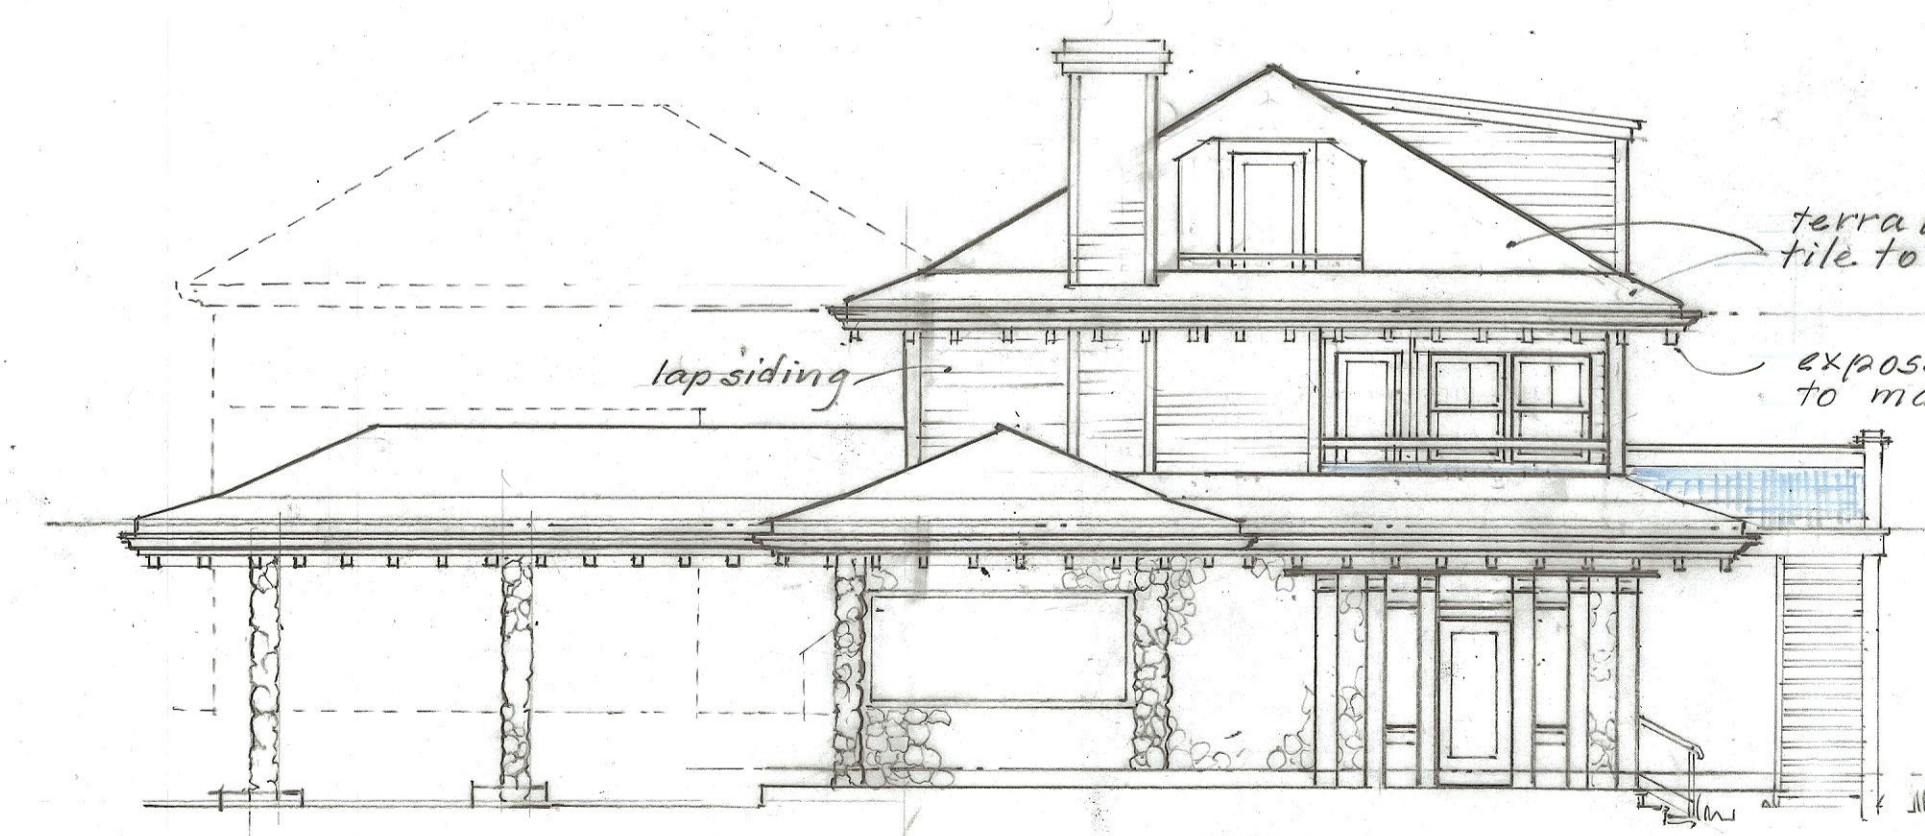


EAST ELEVATION UNIT C-2 & R-6
SCALE: 1/8" = 1'-0" 12.17.2020 01.05.2021 01.15.2021

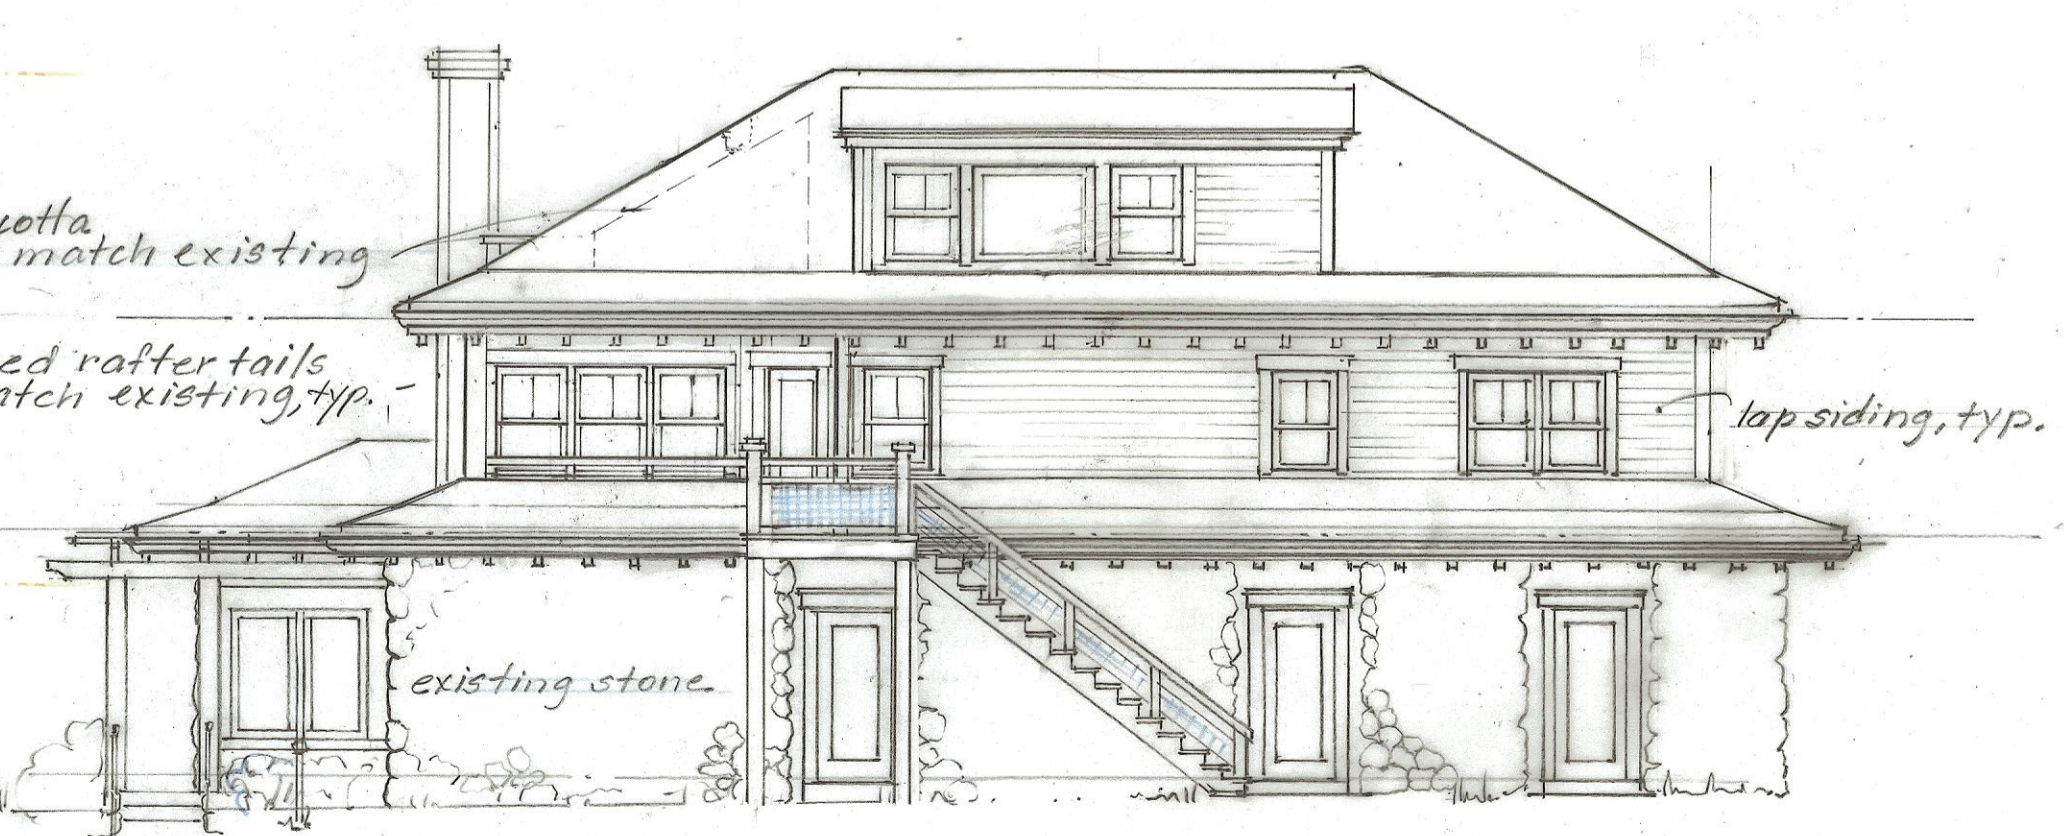

NORTH ELEVATION UNIT C-2 & R-6
SCALE: 1/8" = 1'-0" 12.17.2020 01.05.2021 01.15.2021 01.19.2021


REVISED: 04.21.2021 O-3, R-3
REVISED: 04.10.2021 UNITS C-5, R-3, O-3 UNITS R-1 & R-2 ELIMINATED
REVISED: 03.07.2021 UNITS R-4 & R-5 W/ FIRST FLOOR UNITS O-1 & O-2

STONE BANK PROJECT	
75 MAIN STREET AND 16 UNION STREET, TISBURY, MA, 02568	
DESIGNED AND DEVELOPED BY: REID A. DUNN, ARCHITECT	
COURTYARD ELEVATIONS	SCALE: 1/8" = 1'-0" A.1
DRAWN BY: ELISE ELLIOTT, ASSOCIATE DESIGNER	DATE: 02.07.2021

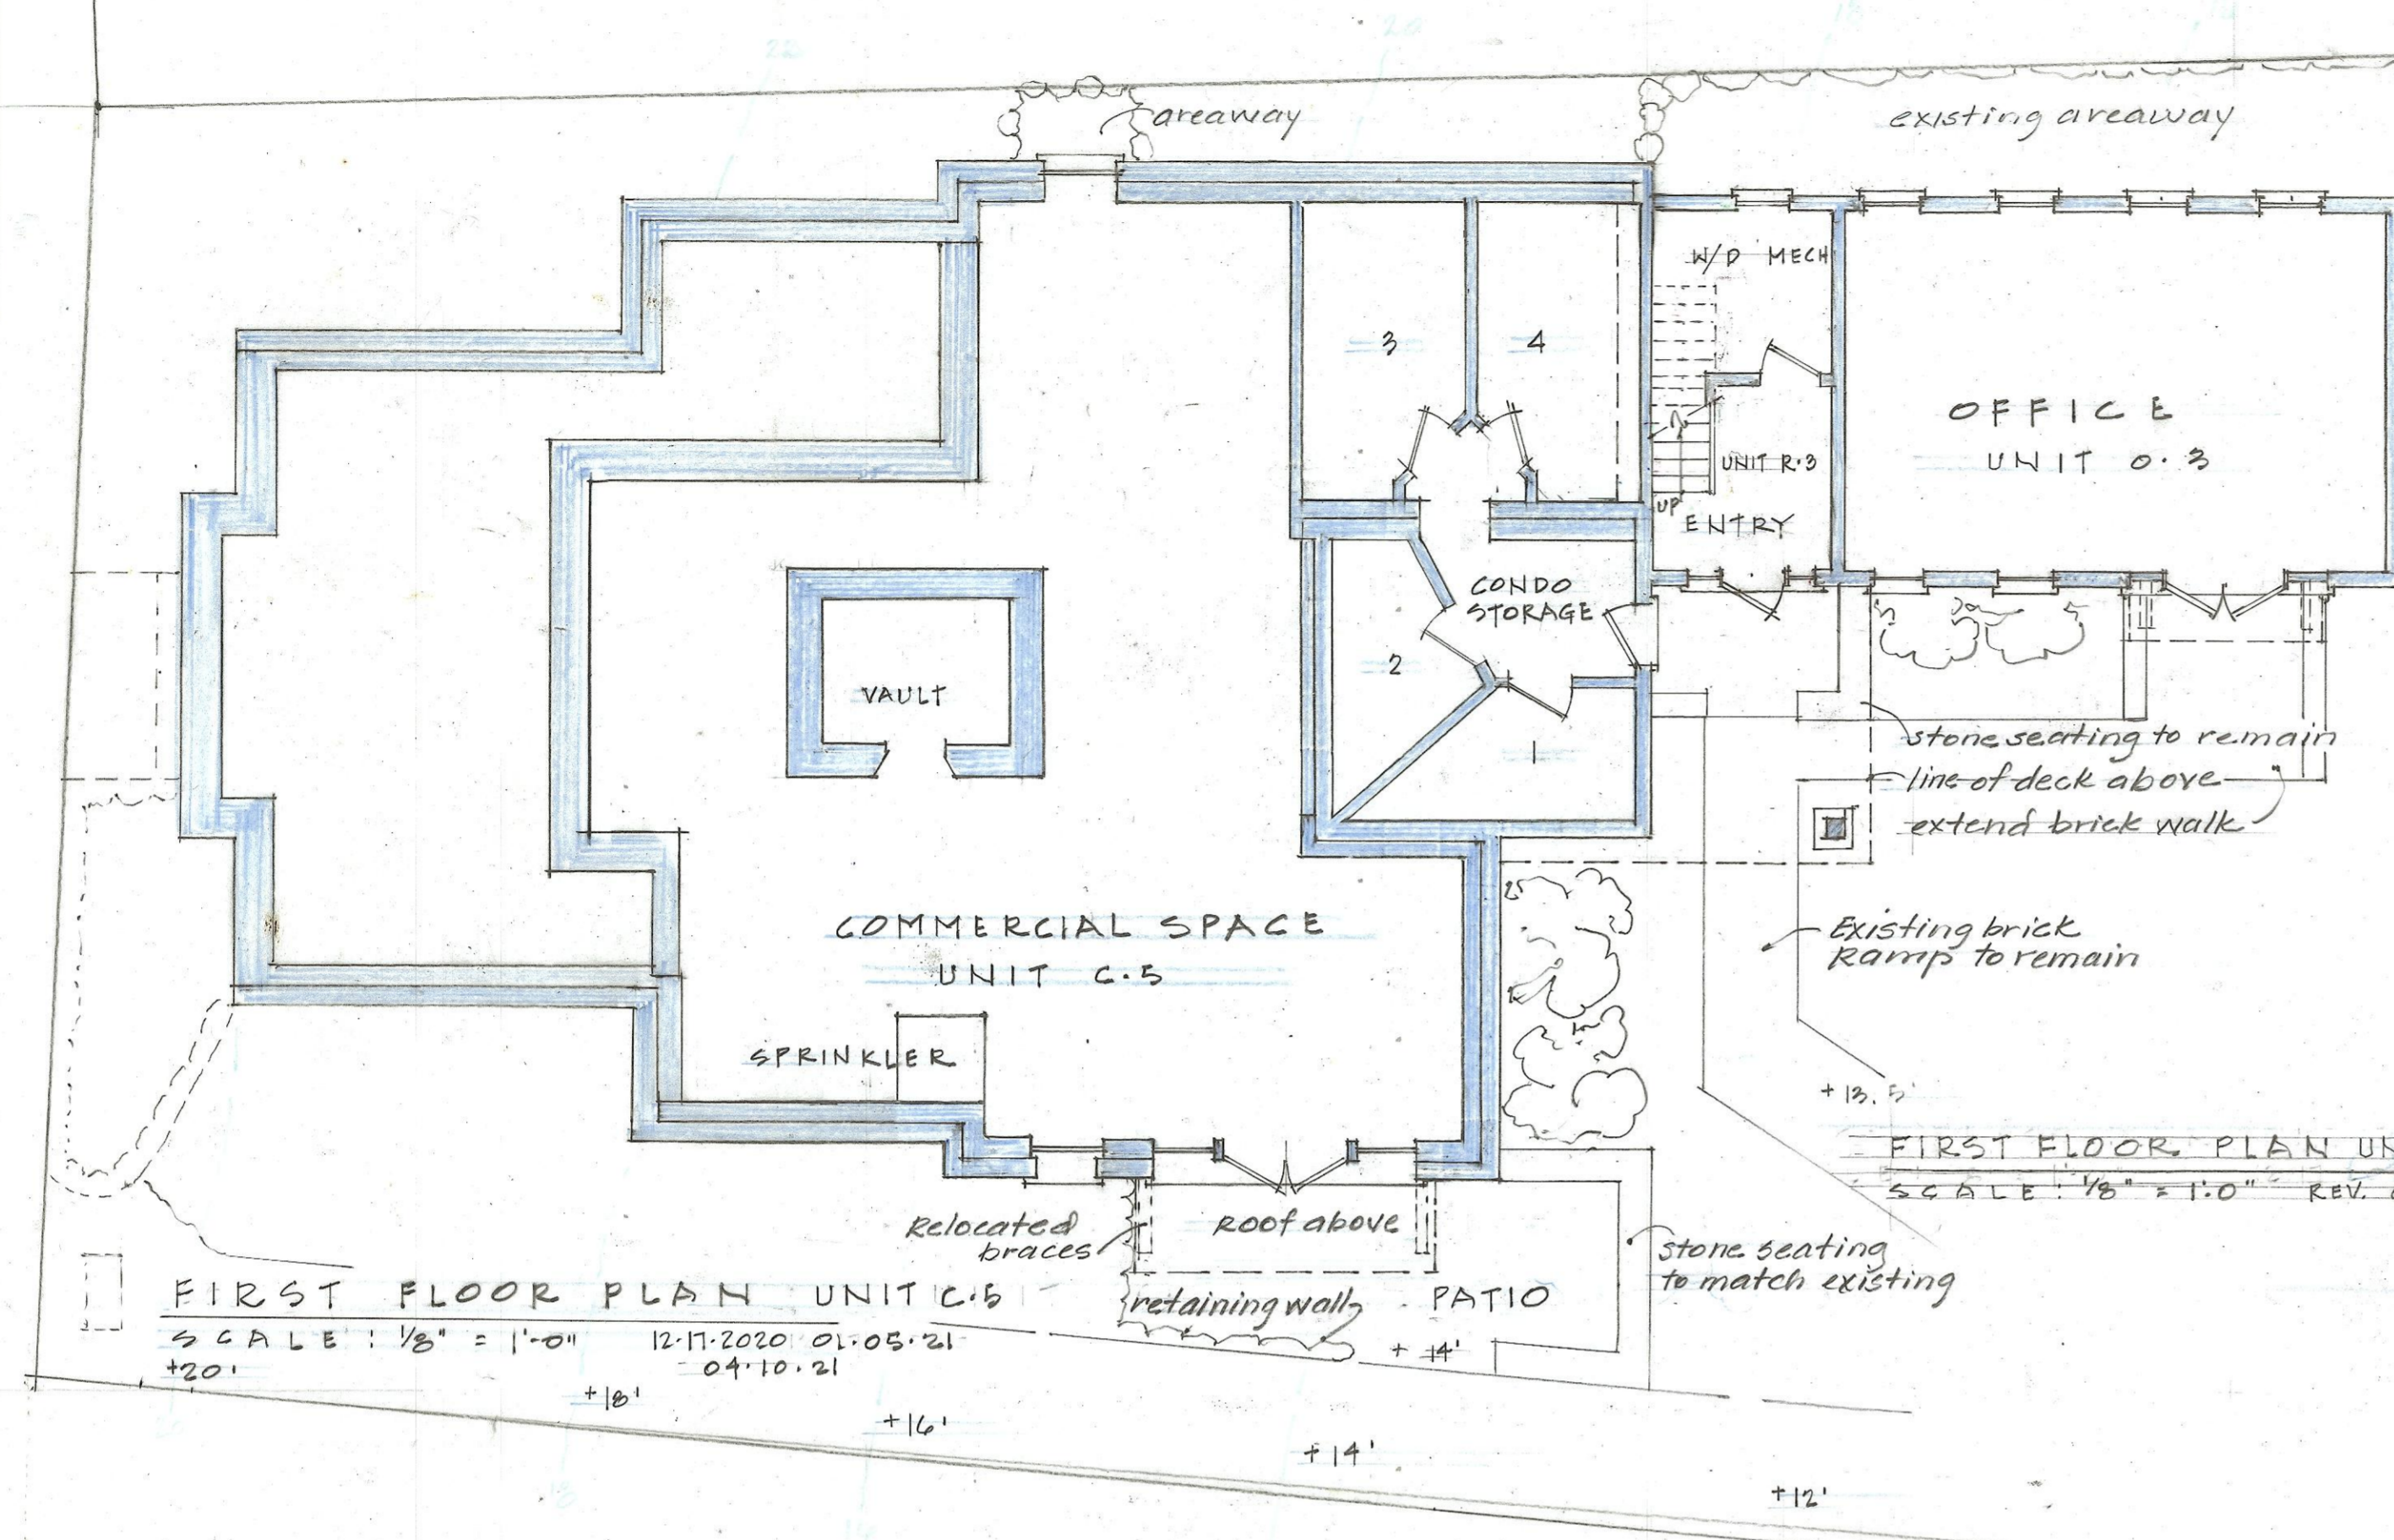


FIRST FLOOR PLAN UNIT C.5
SCALE: 1/8" = 1'-0" 12-17-20 01-05-21
04-10-21

FIRST FLOOR PLAN UNITS R.3 & O.3
SCALE: 1/8" = 1'-0" REV. 01-19-21 04-10-21 04-21-2021

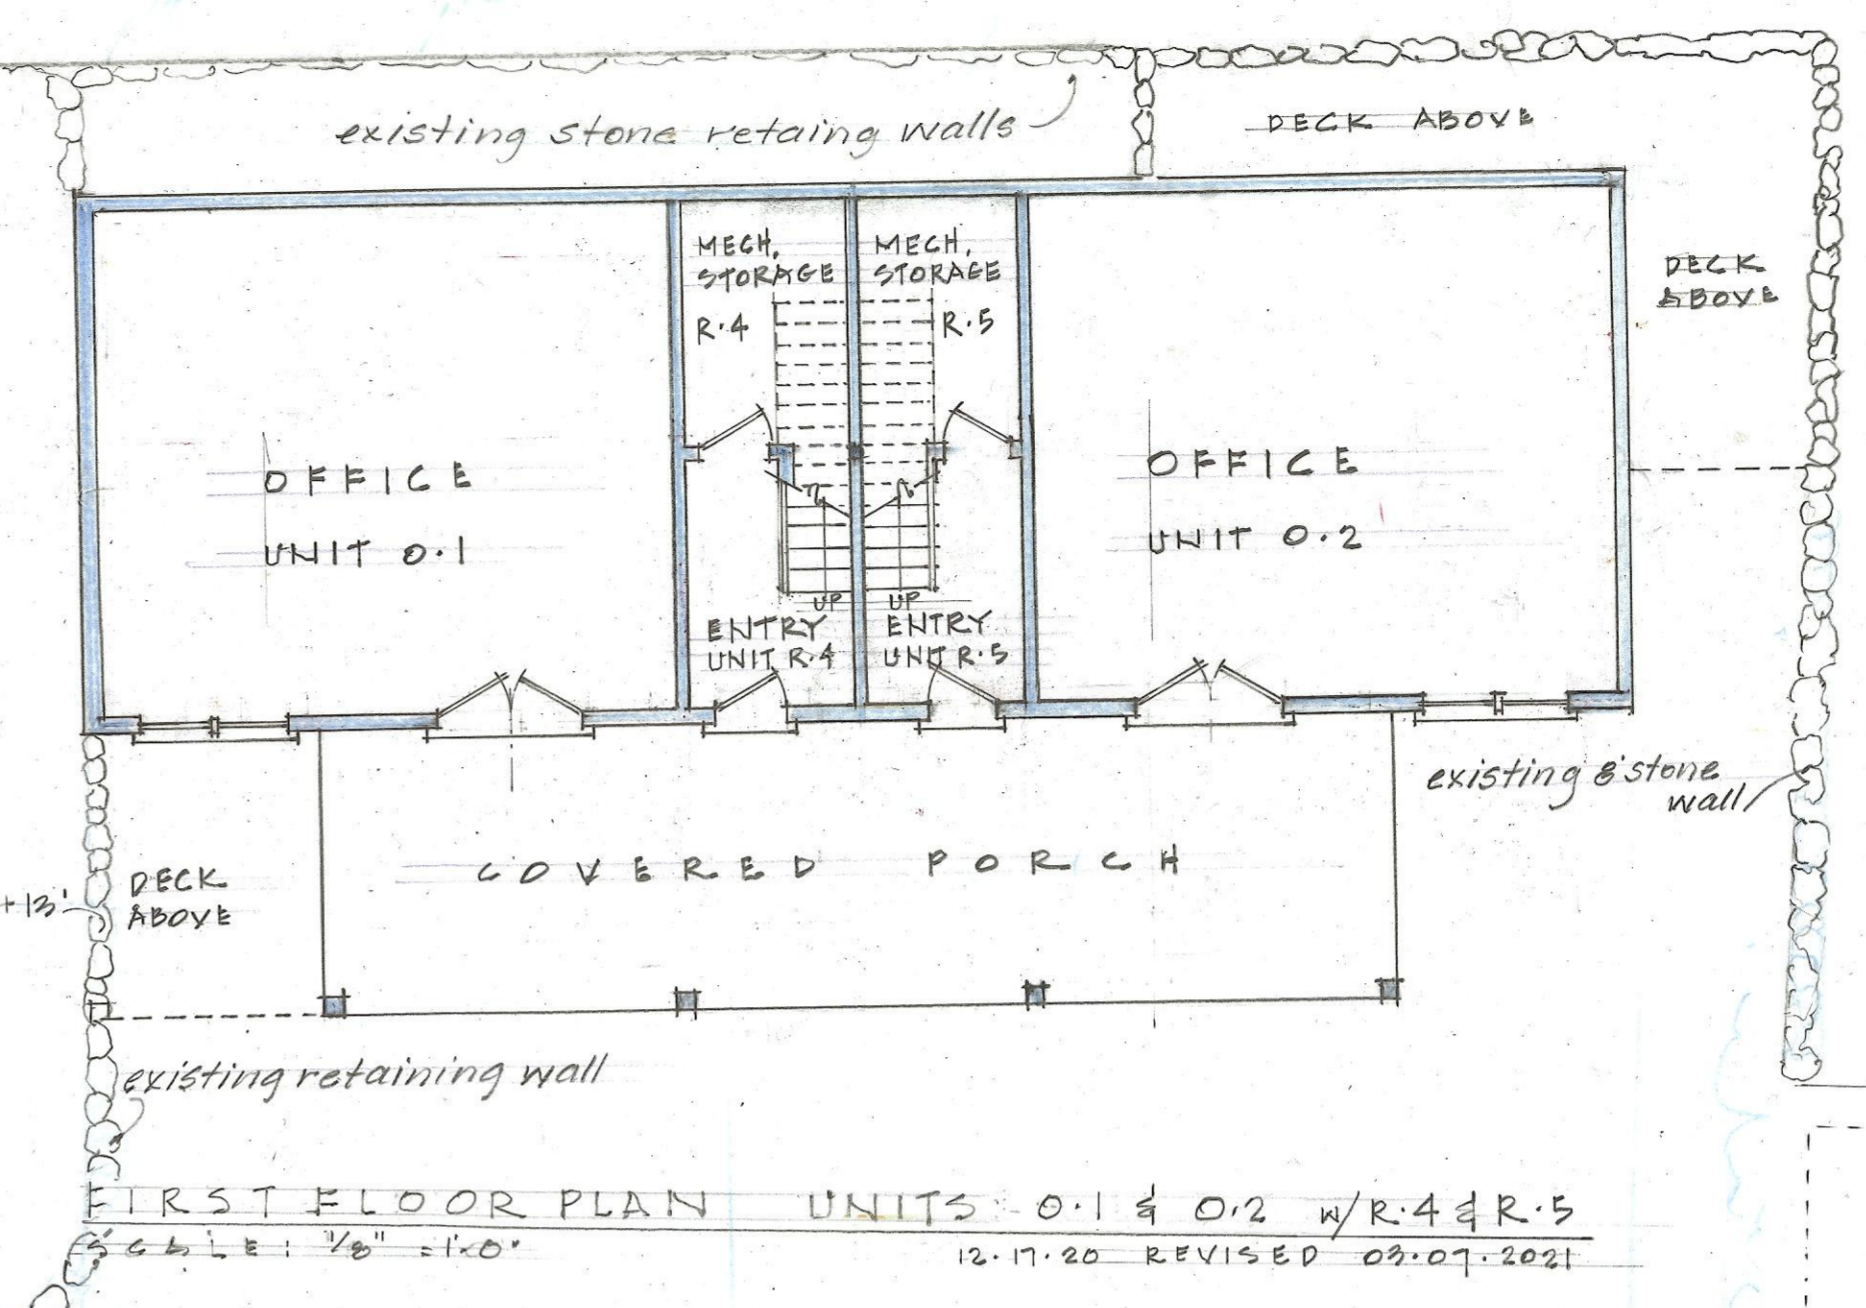

FIRST FLOOR PLAN UNITS O.1 & O.2 w/ R.4 & R.5
SCALE: 1/8" = 1'-0" 12-17-20 REVISED 03-07-2021

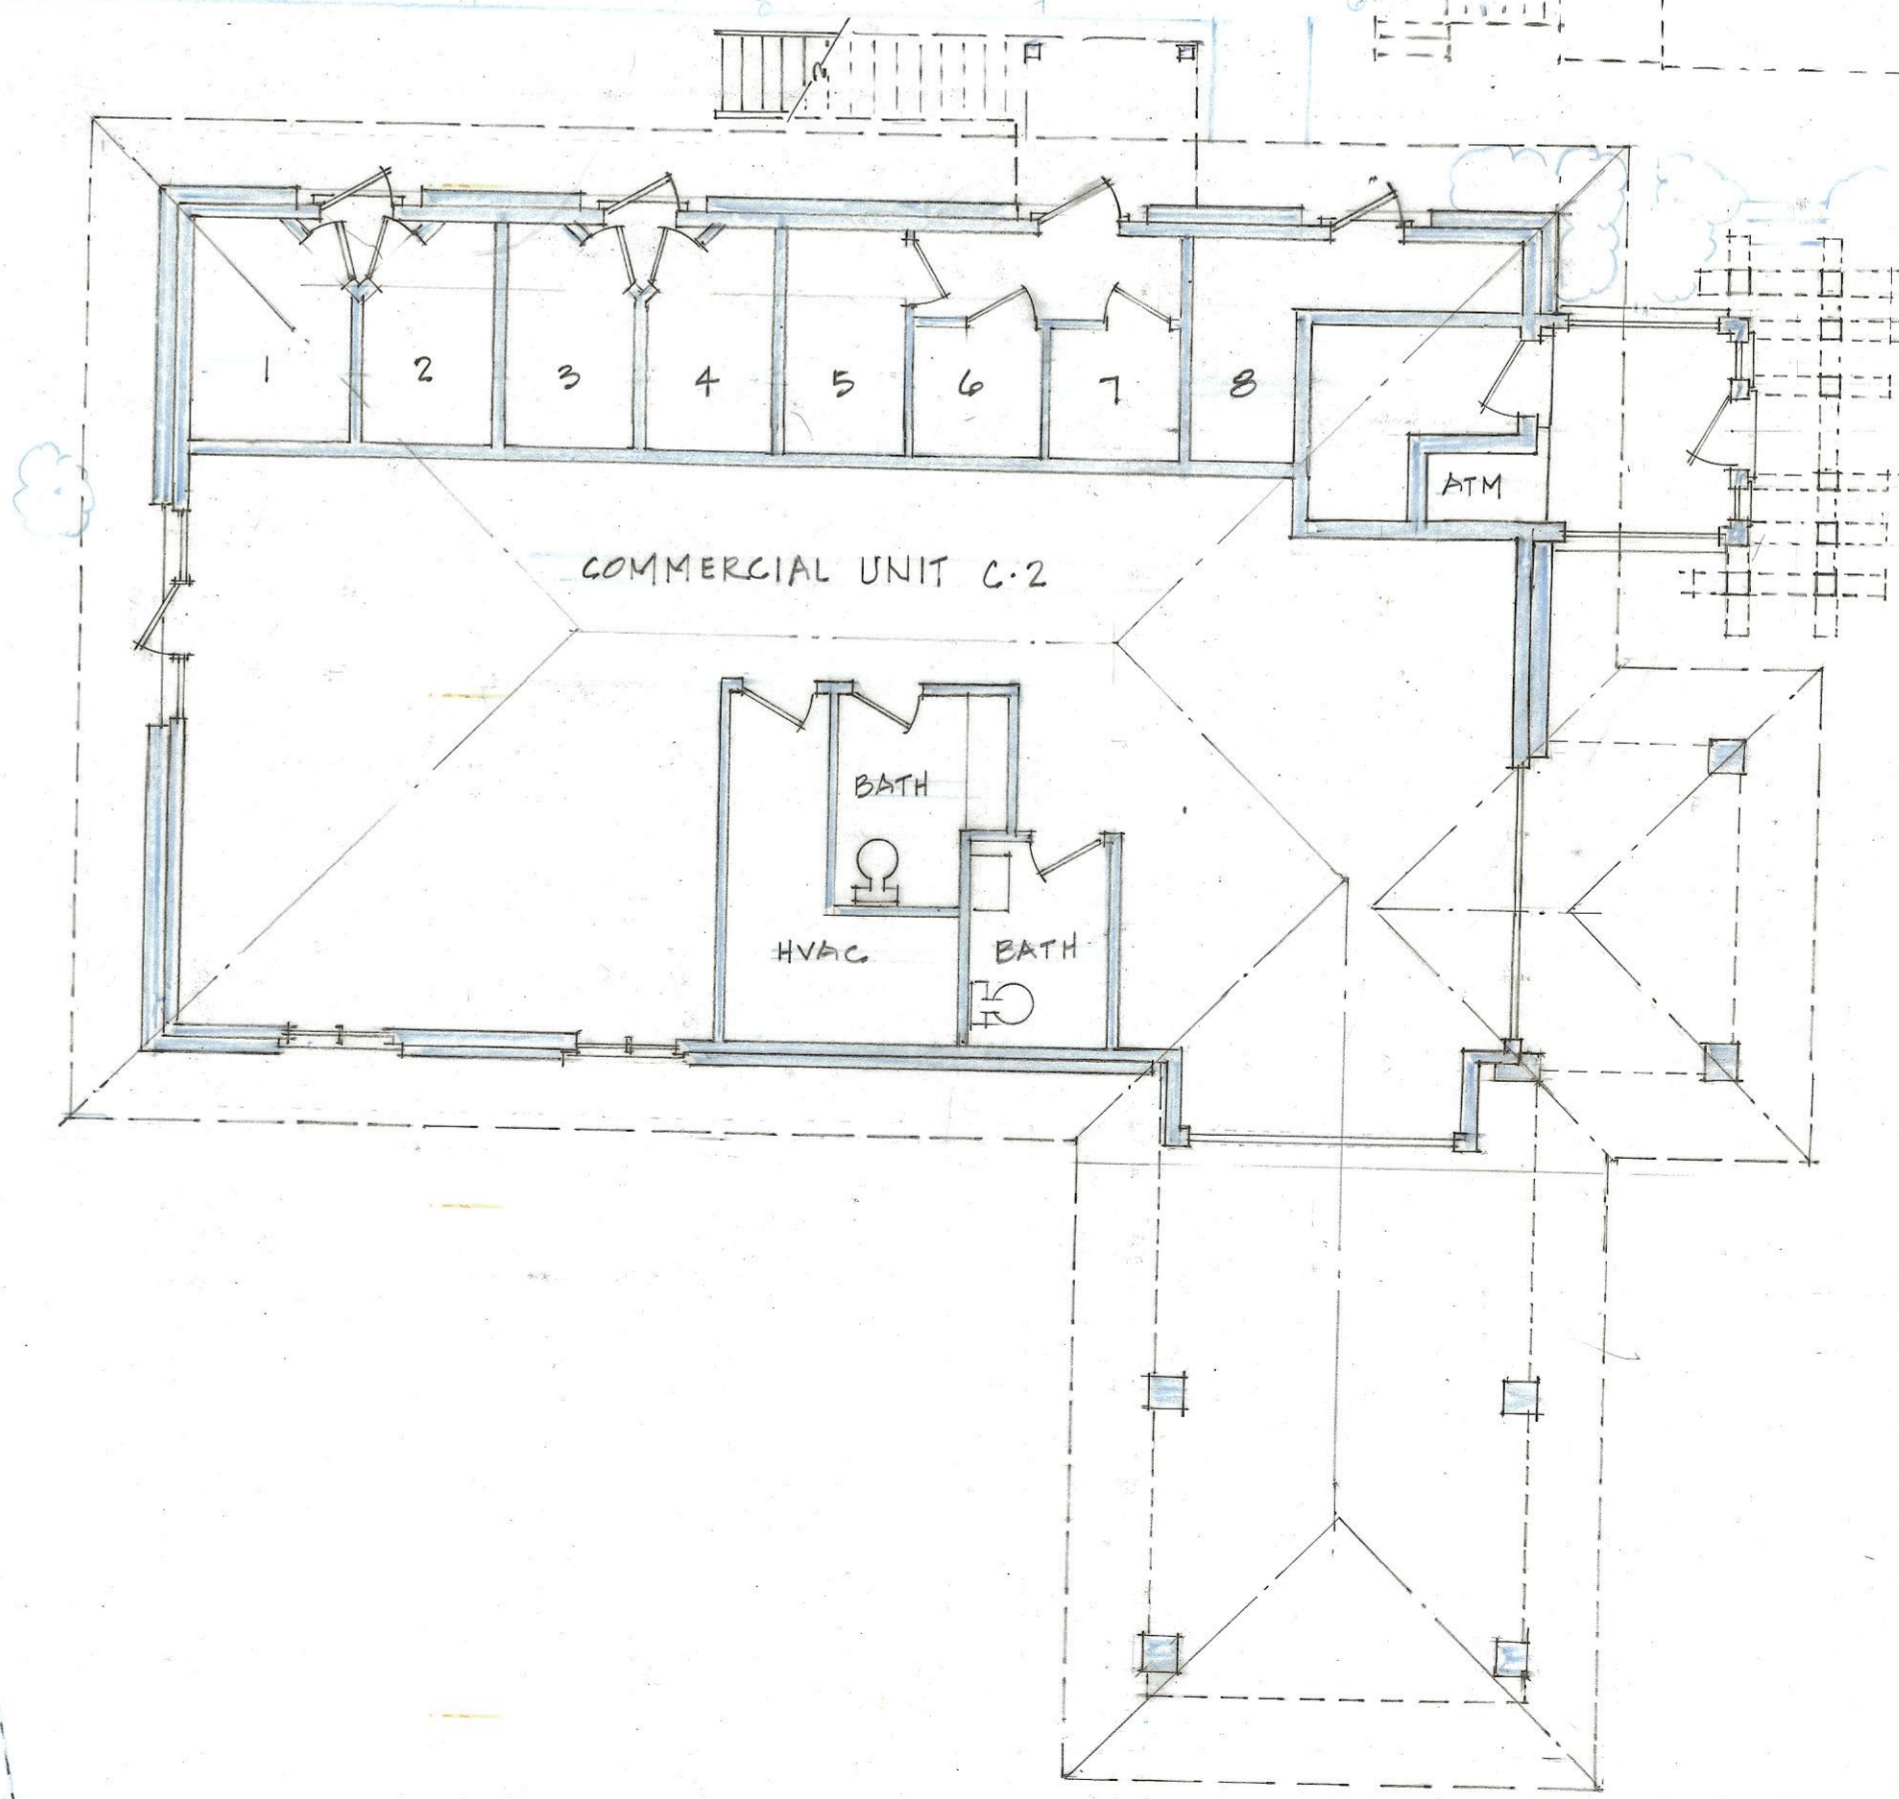


FIRST FLOOR PLAN UNIT C.2
SCALE: 1/8" = 1'-0" 12-17-2020, 01-05-2021

REVISED: 04-21-2021 UNIT R.3 O.3
REVISED: 04-10-2021 UNIT R.3 O.3 C.5
REVISED: 03-07-2021 UNITS R.4 R.5 N/O 1 & 2


UNIT C.3 & R.9
02-07-2021

STONE BANK PROJECT	
15 MAIN STREET AND 16 UNION STREET, TISBURY, MA. 02568	
DESIGNED AND DEVELOPED BY: REIDA DUNN, ARCHITECT	
LOWER LEVEL COURTYARD FLOOR PLANS	SCALE: 1/8" = 1'-0" A2
DRAWN BY: ELISE ELLISTON, ASSOCIATE DESIGNER	DATE: 02-07-2021

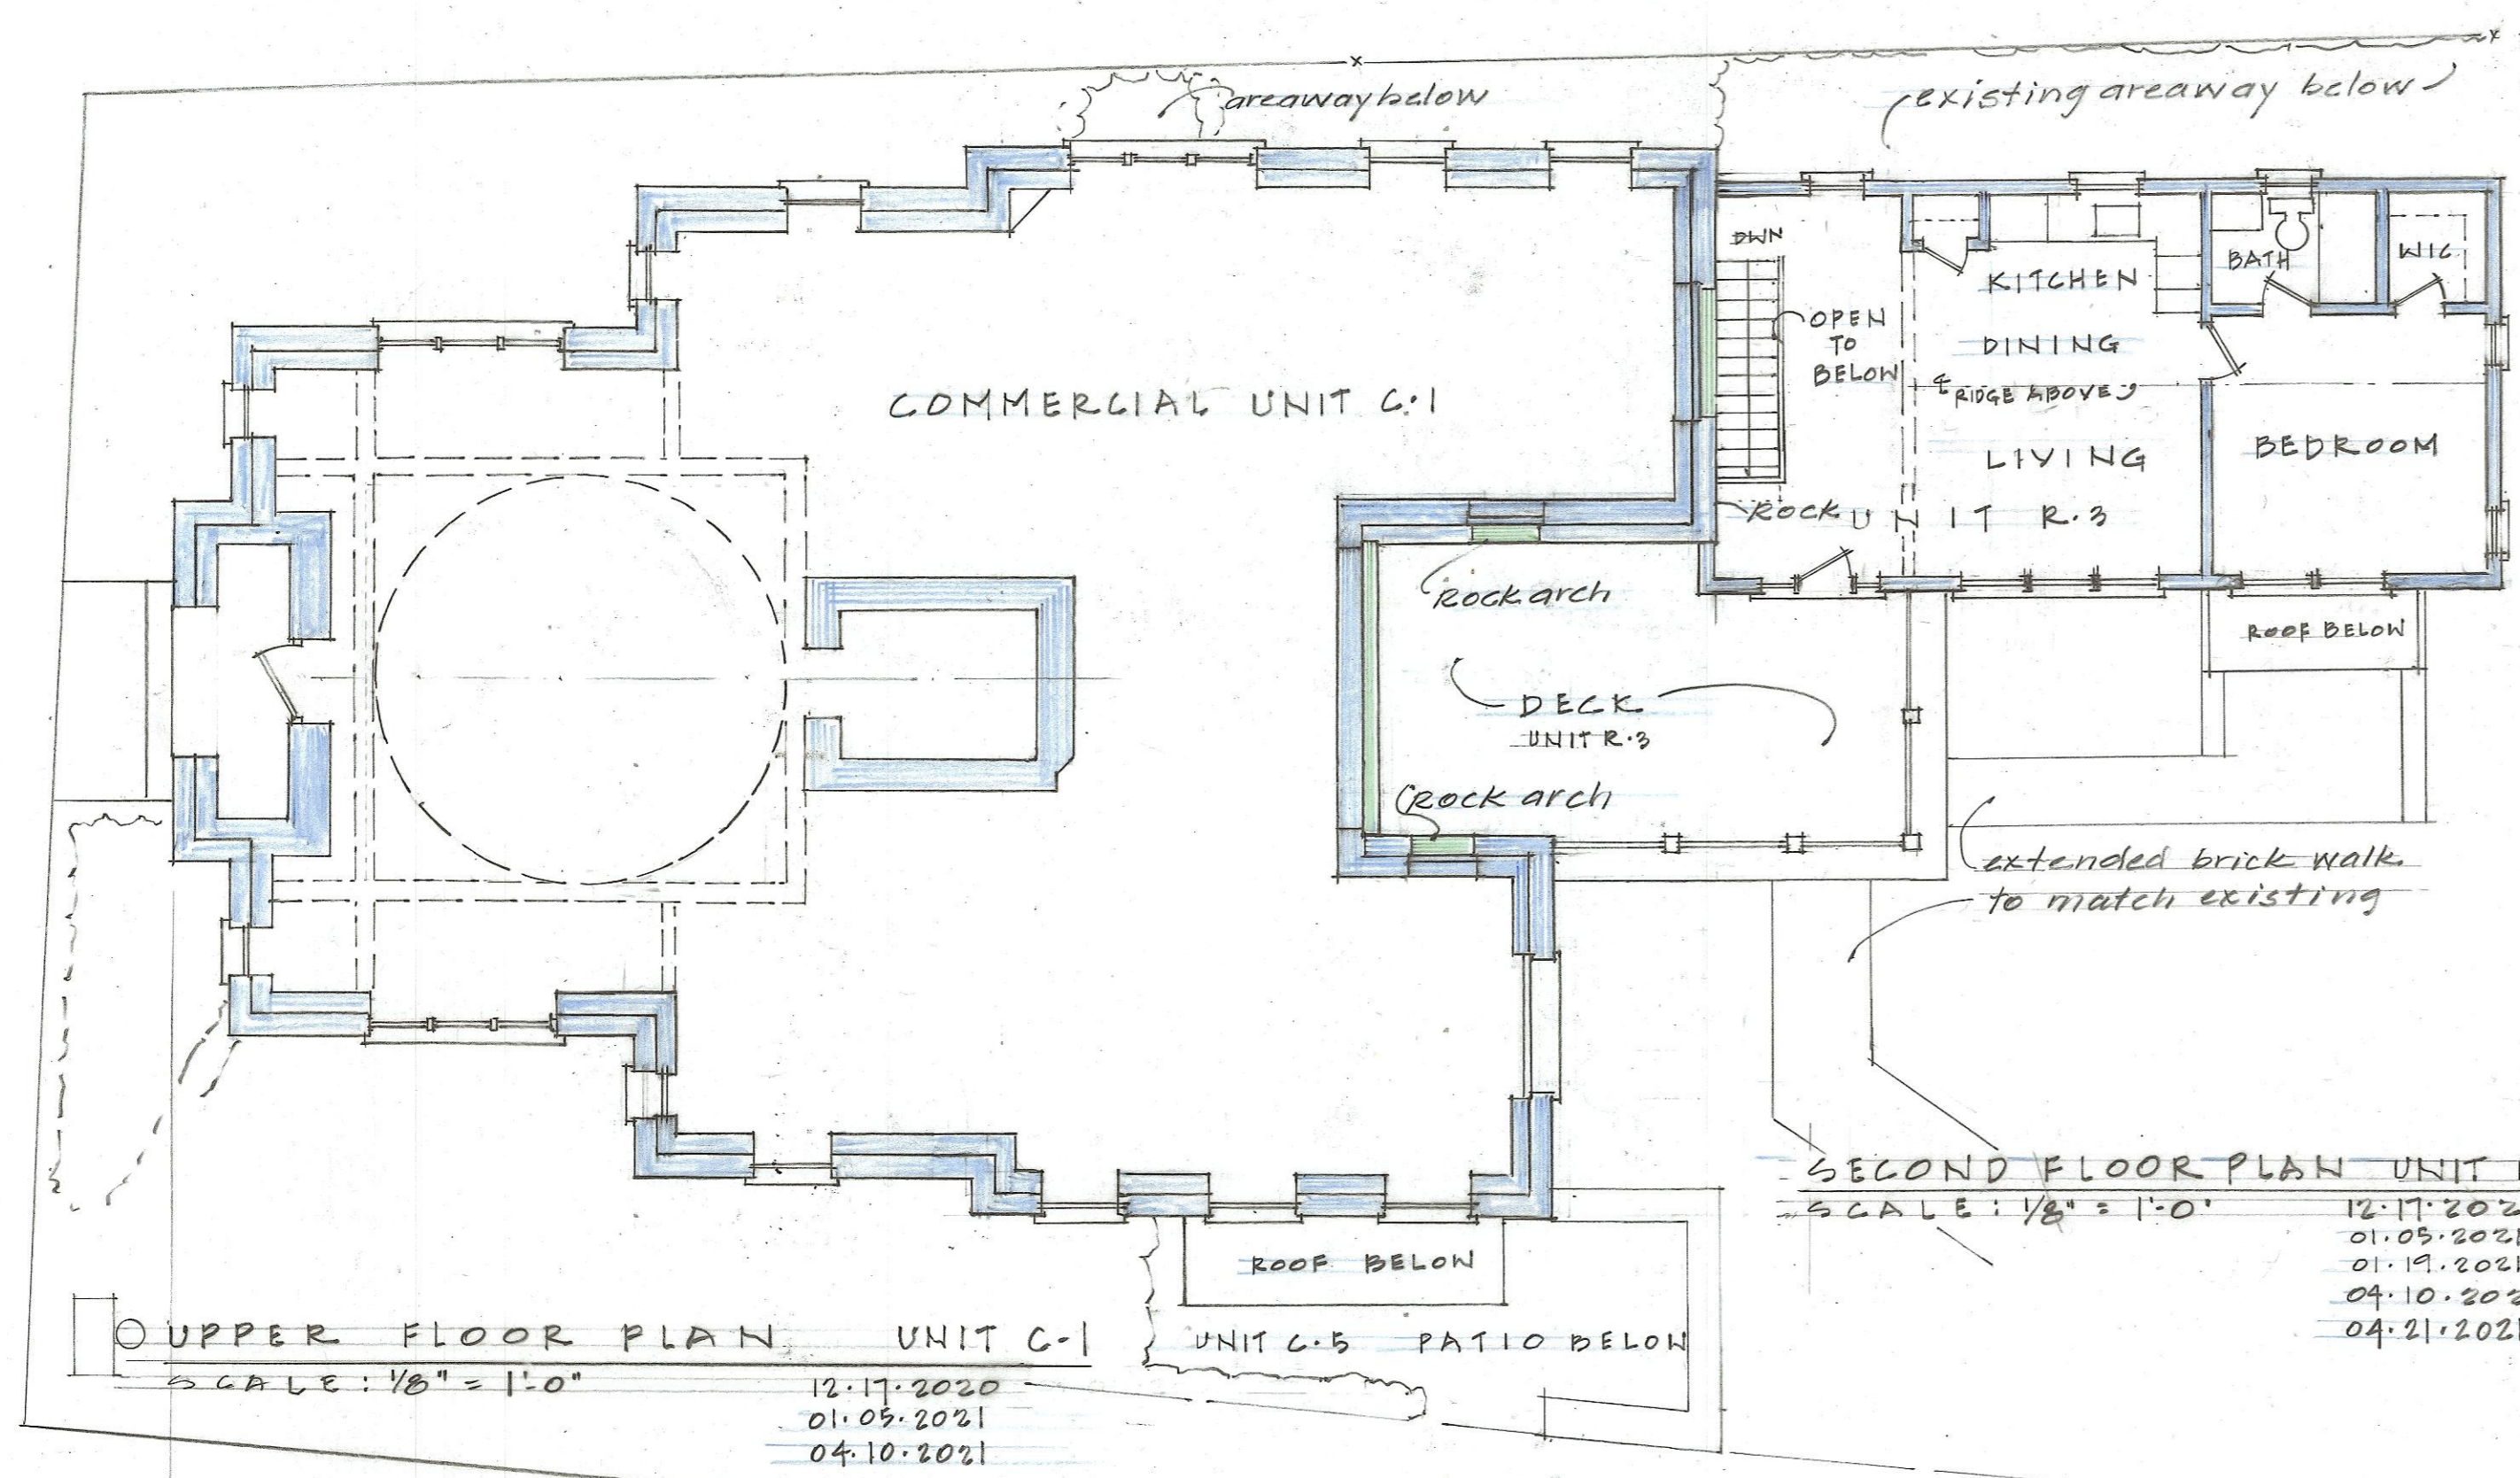



UPPER FLOOR PLAN UNIT C-1
SCALE: 1/8" = 1'-0"
12-17-2020
01-05-2021
04-10-2021

UNIT C-2 PATIO BELOW
ROOF BELOW

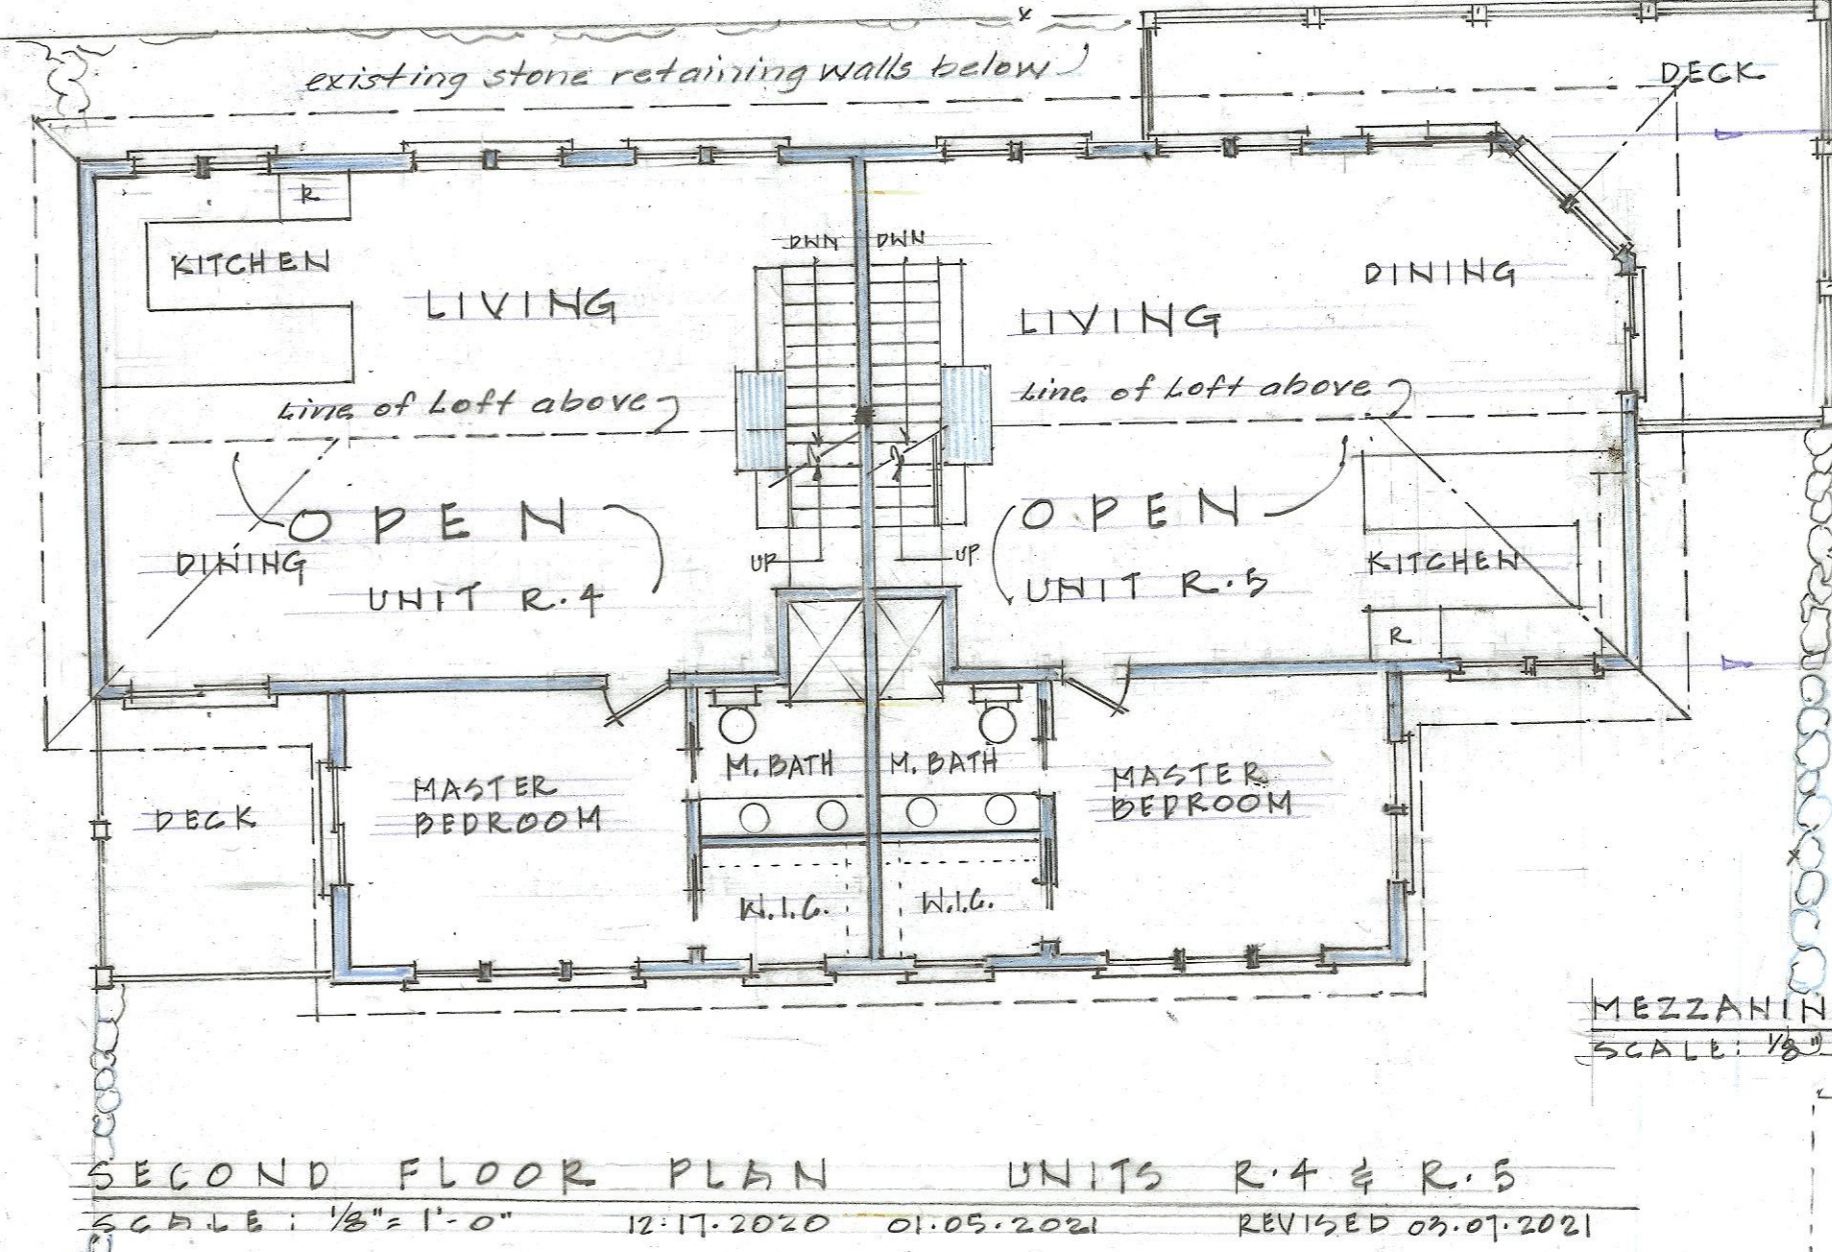

SECOND FLOOR PLAN UNITS R-4 & R-5
SCALE: 1/8" = 1'-0"
12-17-2020 01-05-2021 04-10-2021 04-21-2021


MEZZANINE LEVEL UNITS R-4 & R-5 (MIRROR IMAGE)
SCALE: 1/8" = 1'-0"
03-07-2021

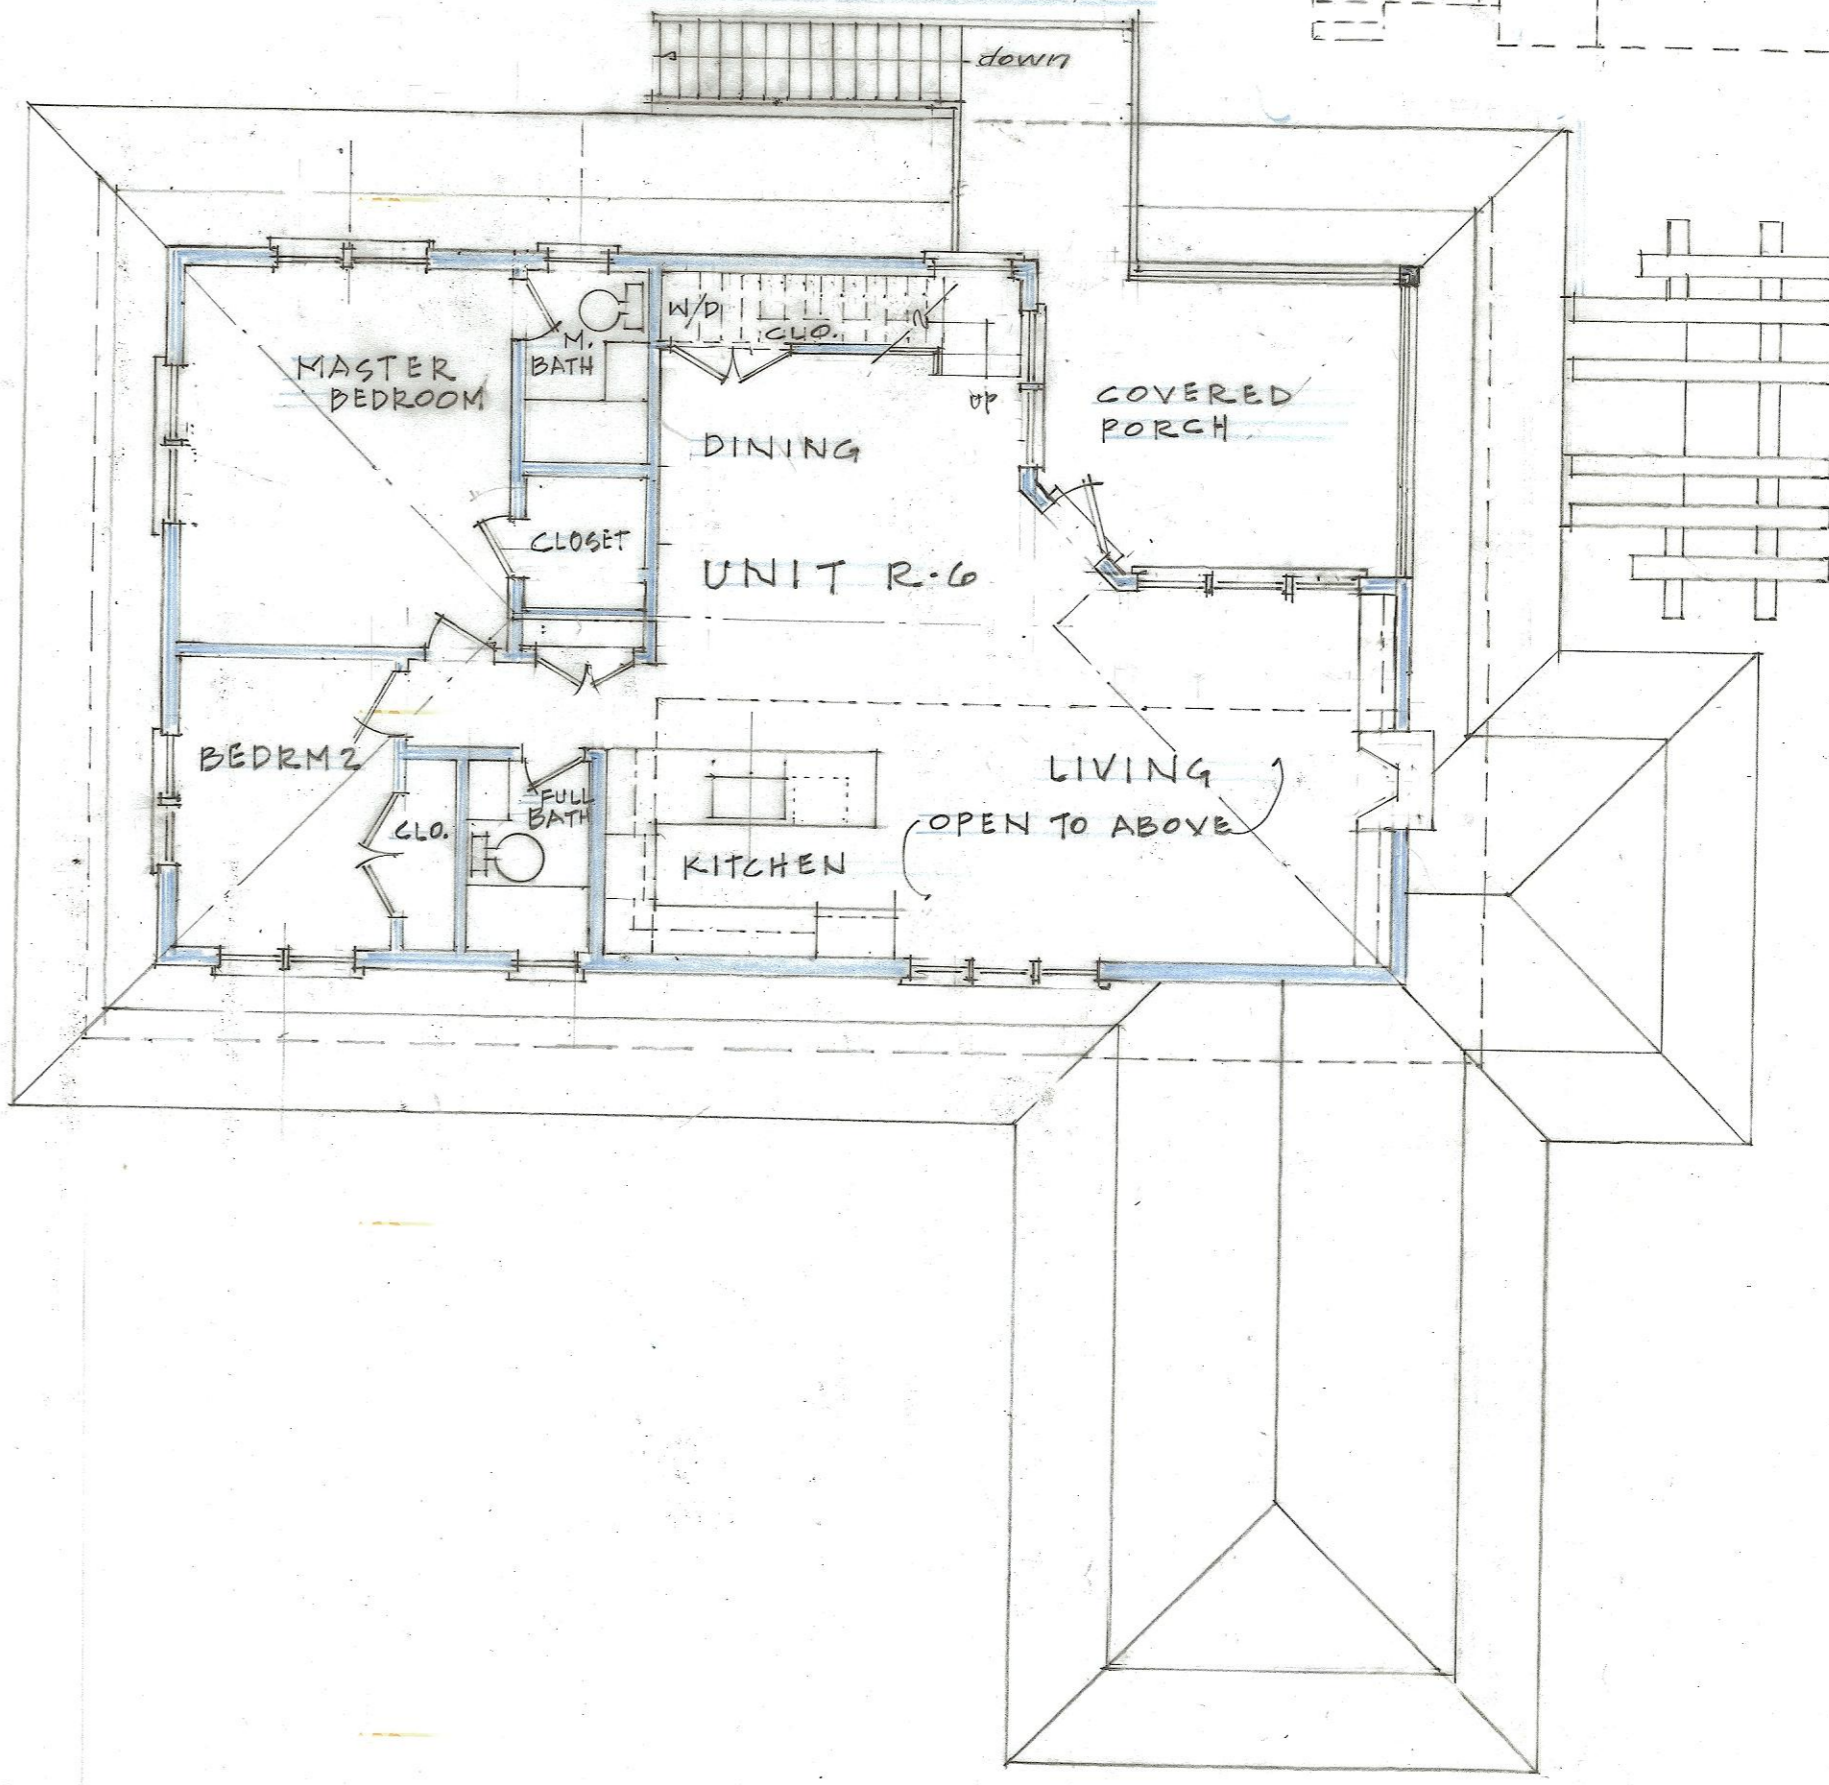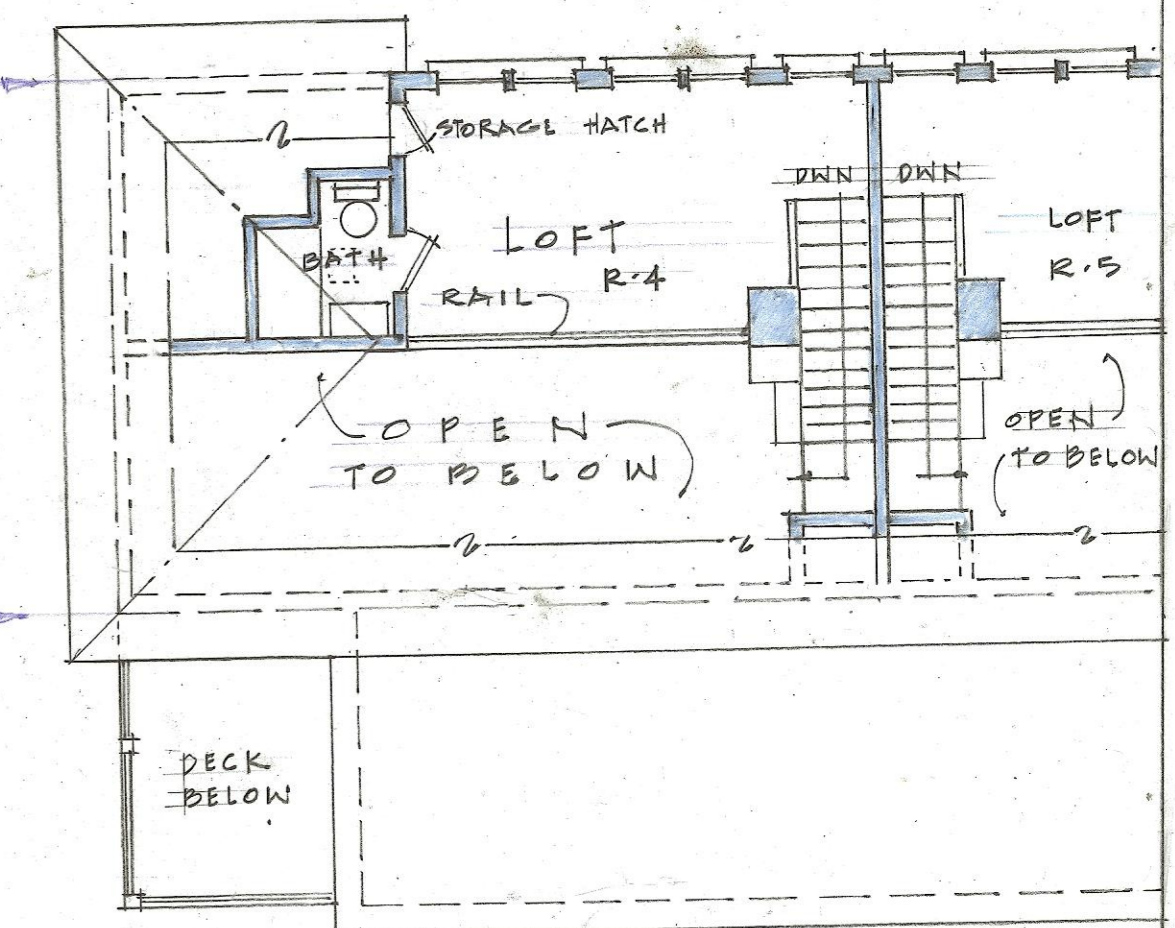

SECOND FLOOR PLAN UNIT R-6
SCALE: 1/8" = 1'-0"
12-17-2020 01-05-2021

REVISD 04-21-2021 R-3
REVISD 04-10-2021 R-3
REVISD 03-07-2021 R4 R5

UNIT R-7
02-07-2021

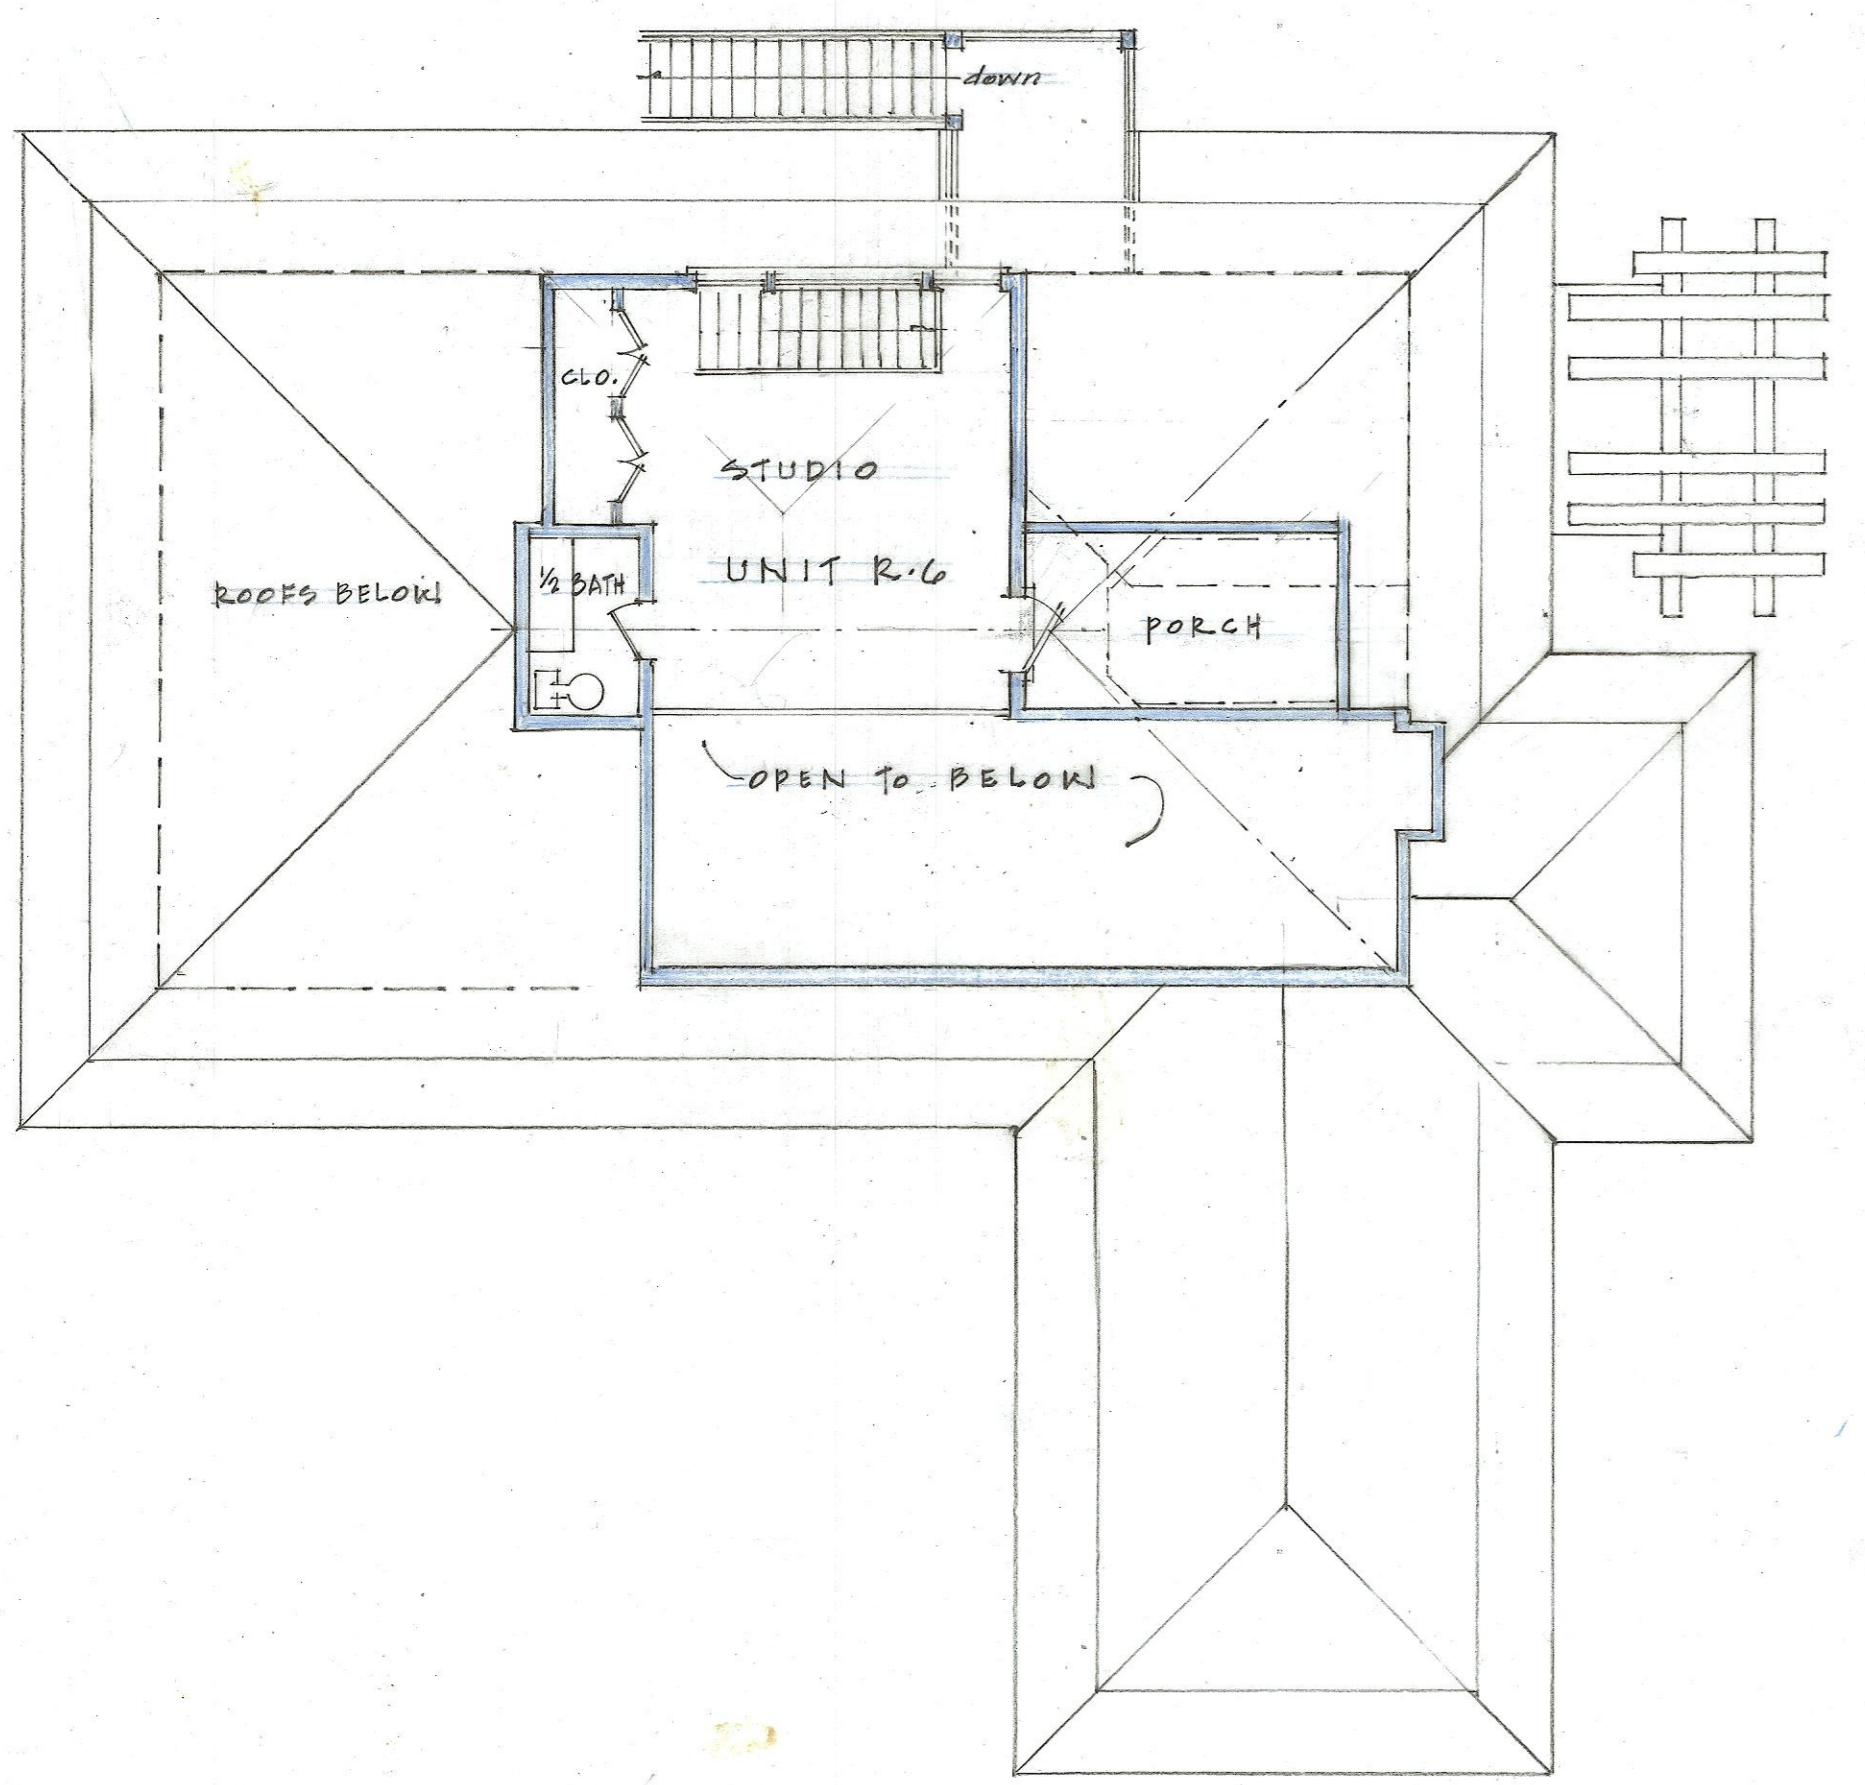


THIRD FLOOR PLAN UNIT R-6
SCALE: 1/8" = 1'-0"
01-15-2021

UNIT C-3 & R-9
02-07-2021


STONE BANK PROJECT
 15 MAIN STREET AND 16 UNION STREET, TISBURY, MA. 02568
 DESIGNED AND DEVELOPED BY: REIDA DUNN, ARCHITECT
 UPPER LEVEL COURTYARD FLOOR PLANS SCALE: 1/8" = 1'-0"
 DRAWN BY: ELISB ELLISTON, ASSOCIATE DESIGNER DATE: 02-07-2021

A3

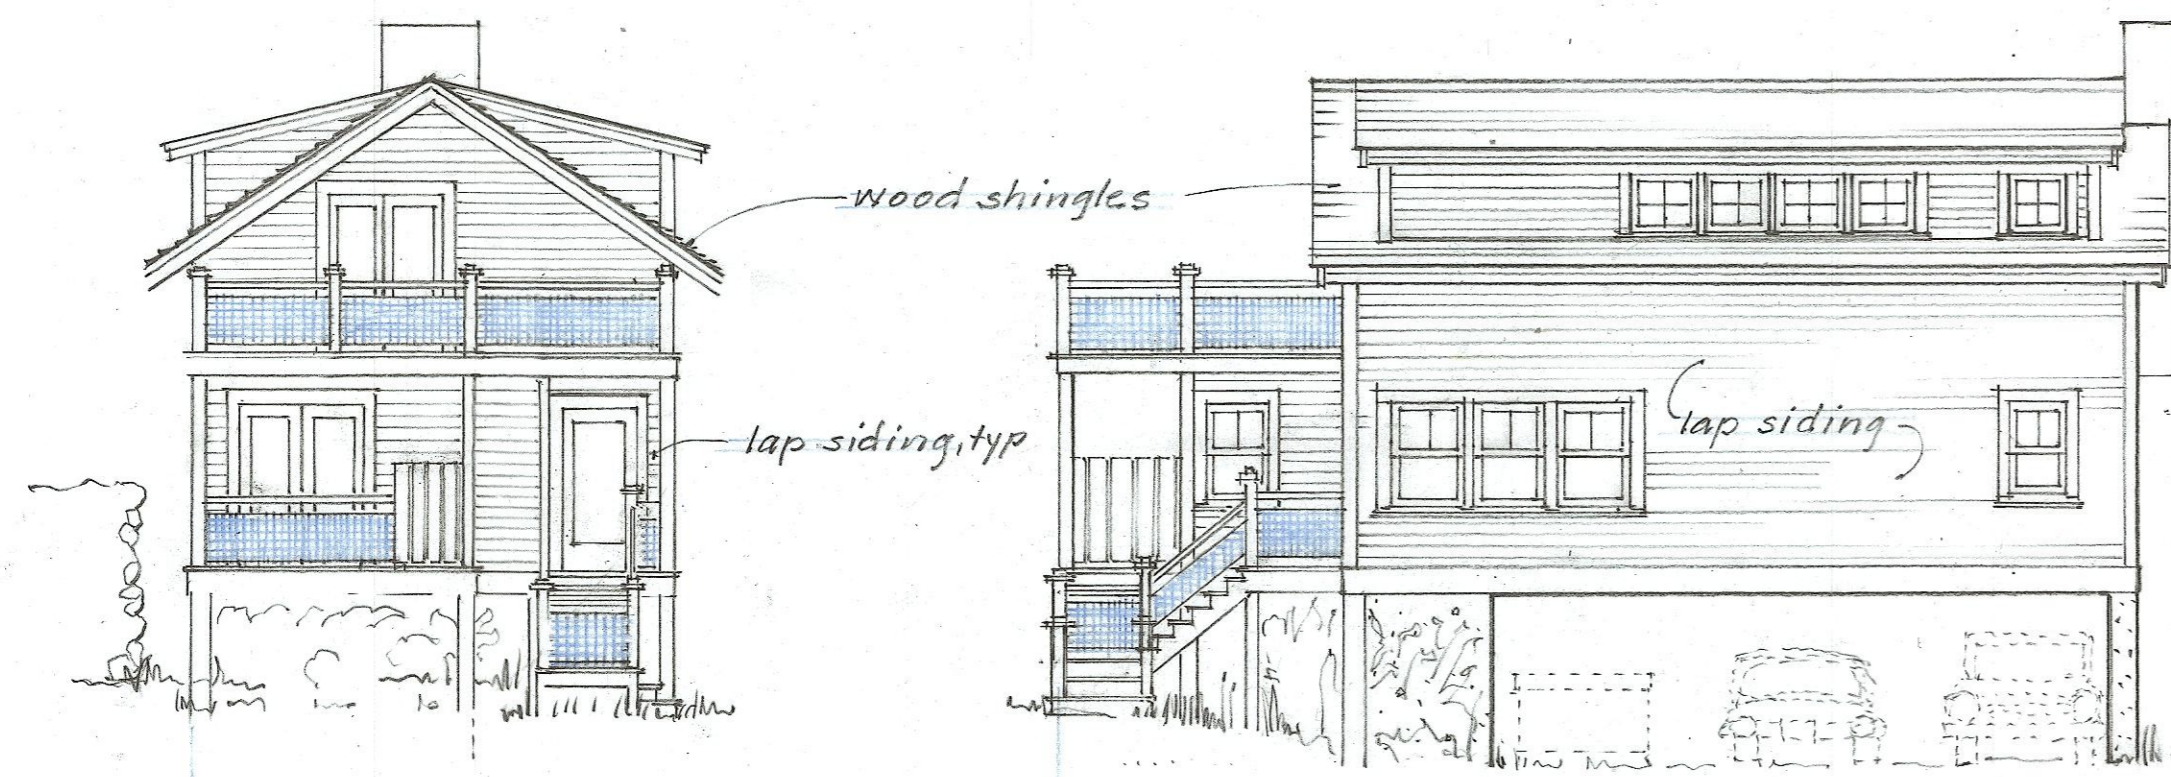


WEST ELEVATION UNIT R-7
SCALE: 1/8" = 1'-0" 02.07.21

SOUTH ELEVATION UNIT R-7
SCALE: 1/8" = 1'-0" 02.07.21

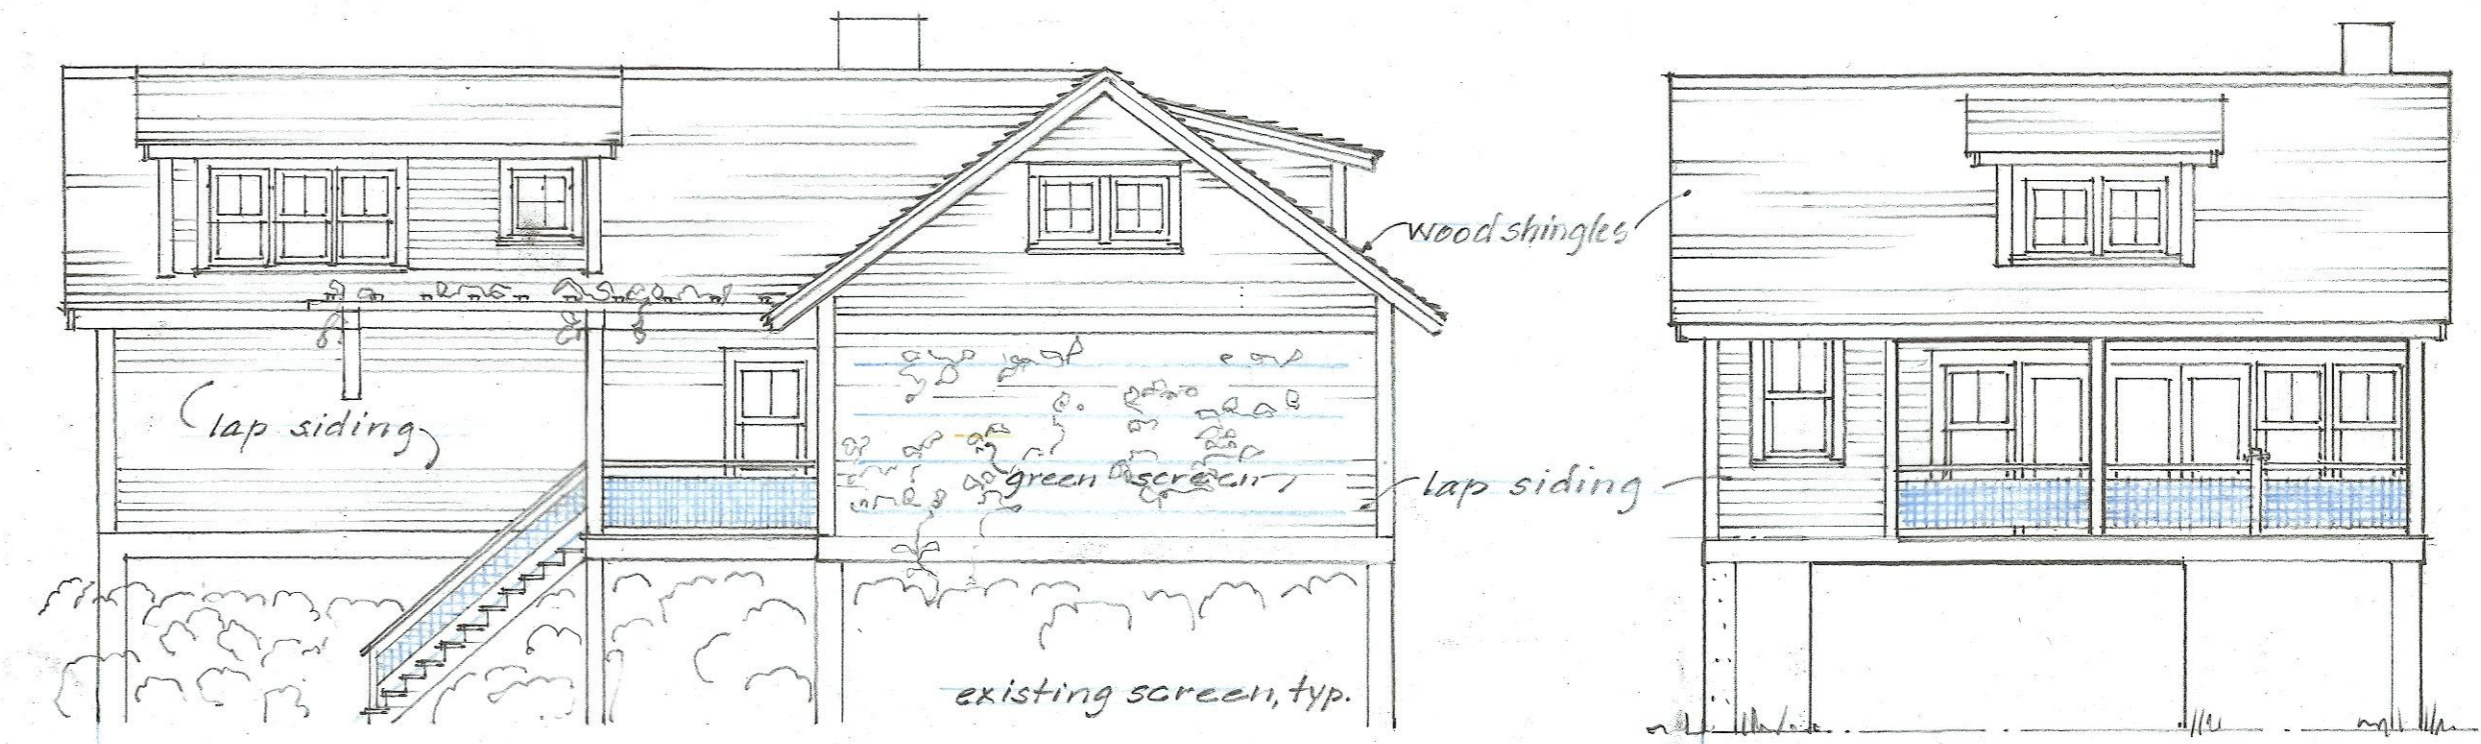


SOUTH ELEVATION UNIT R-8
SCALE: 1/8" = 1'-0" 02.07.21

EAST ELEVATION UNIT R-8
SCALE: 1/8" = 1'-0" 02.07.21

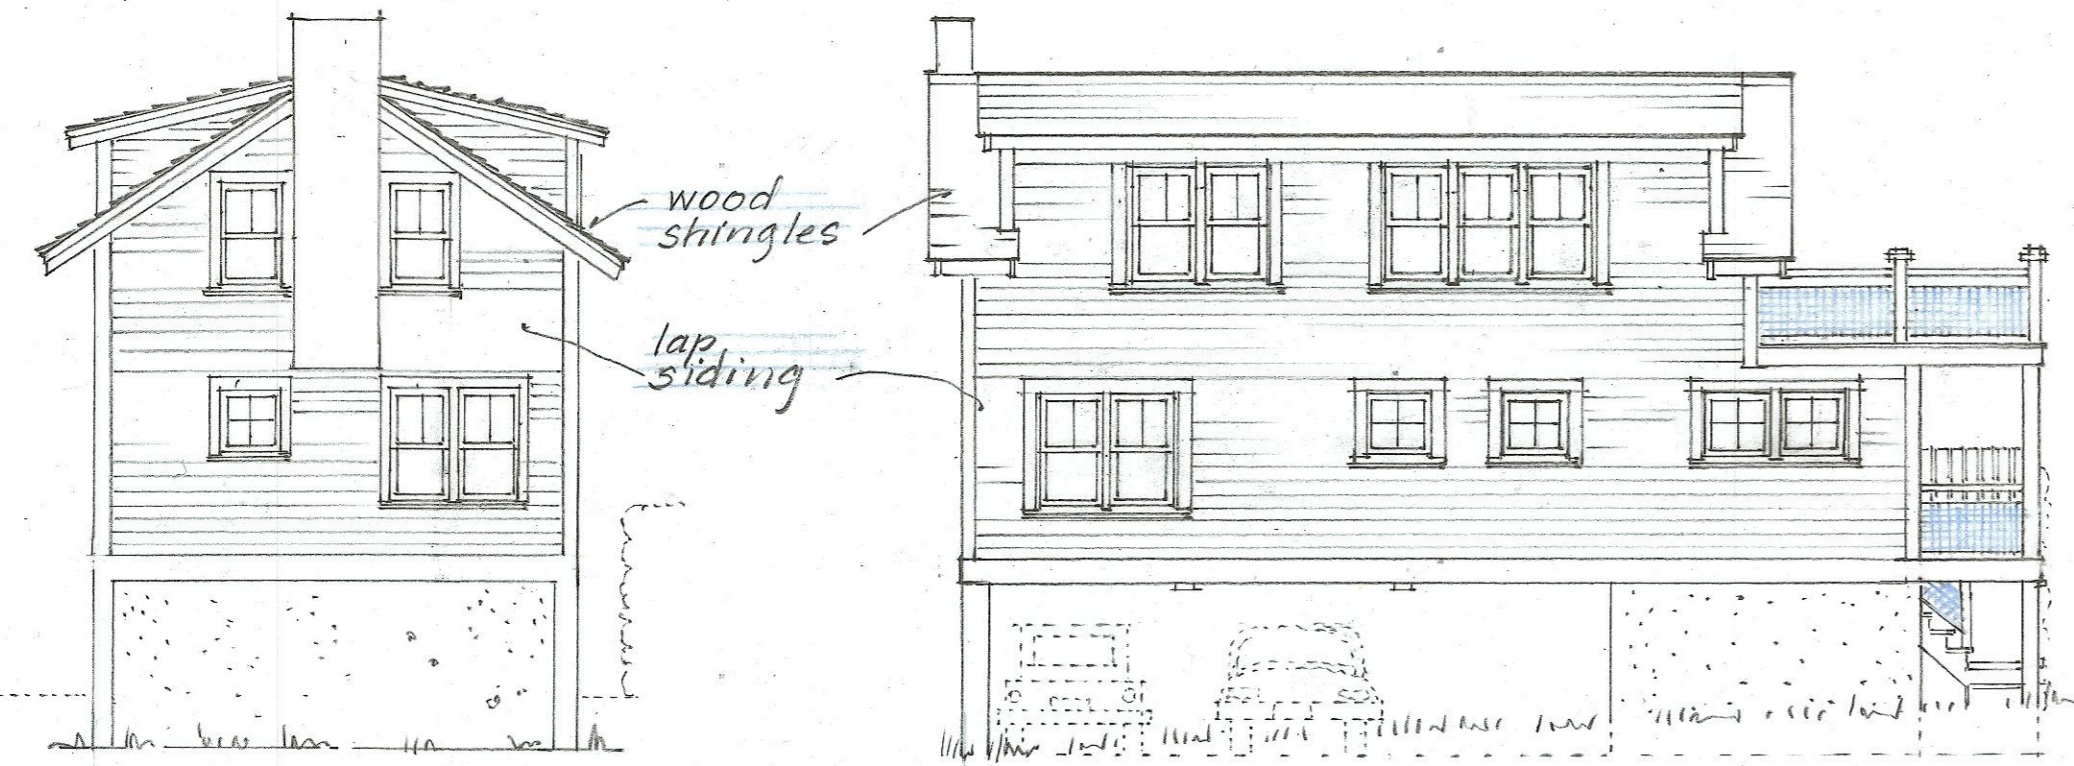


EAST ELEVATION UNIT R-7
SCALE: 1/8" = 1'-0" 02.07.21

NORTH ELEVATION UNIT R-7
SCALE: 1/8" = 1'-0" 02.07.21

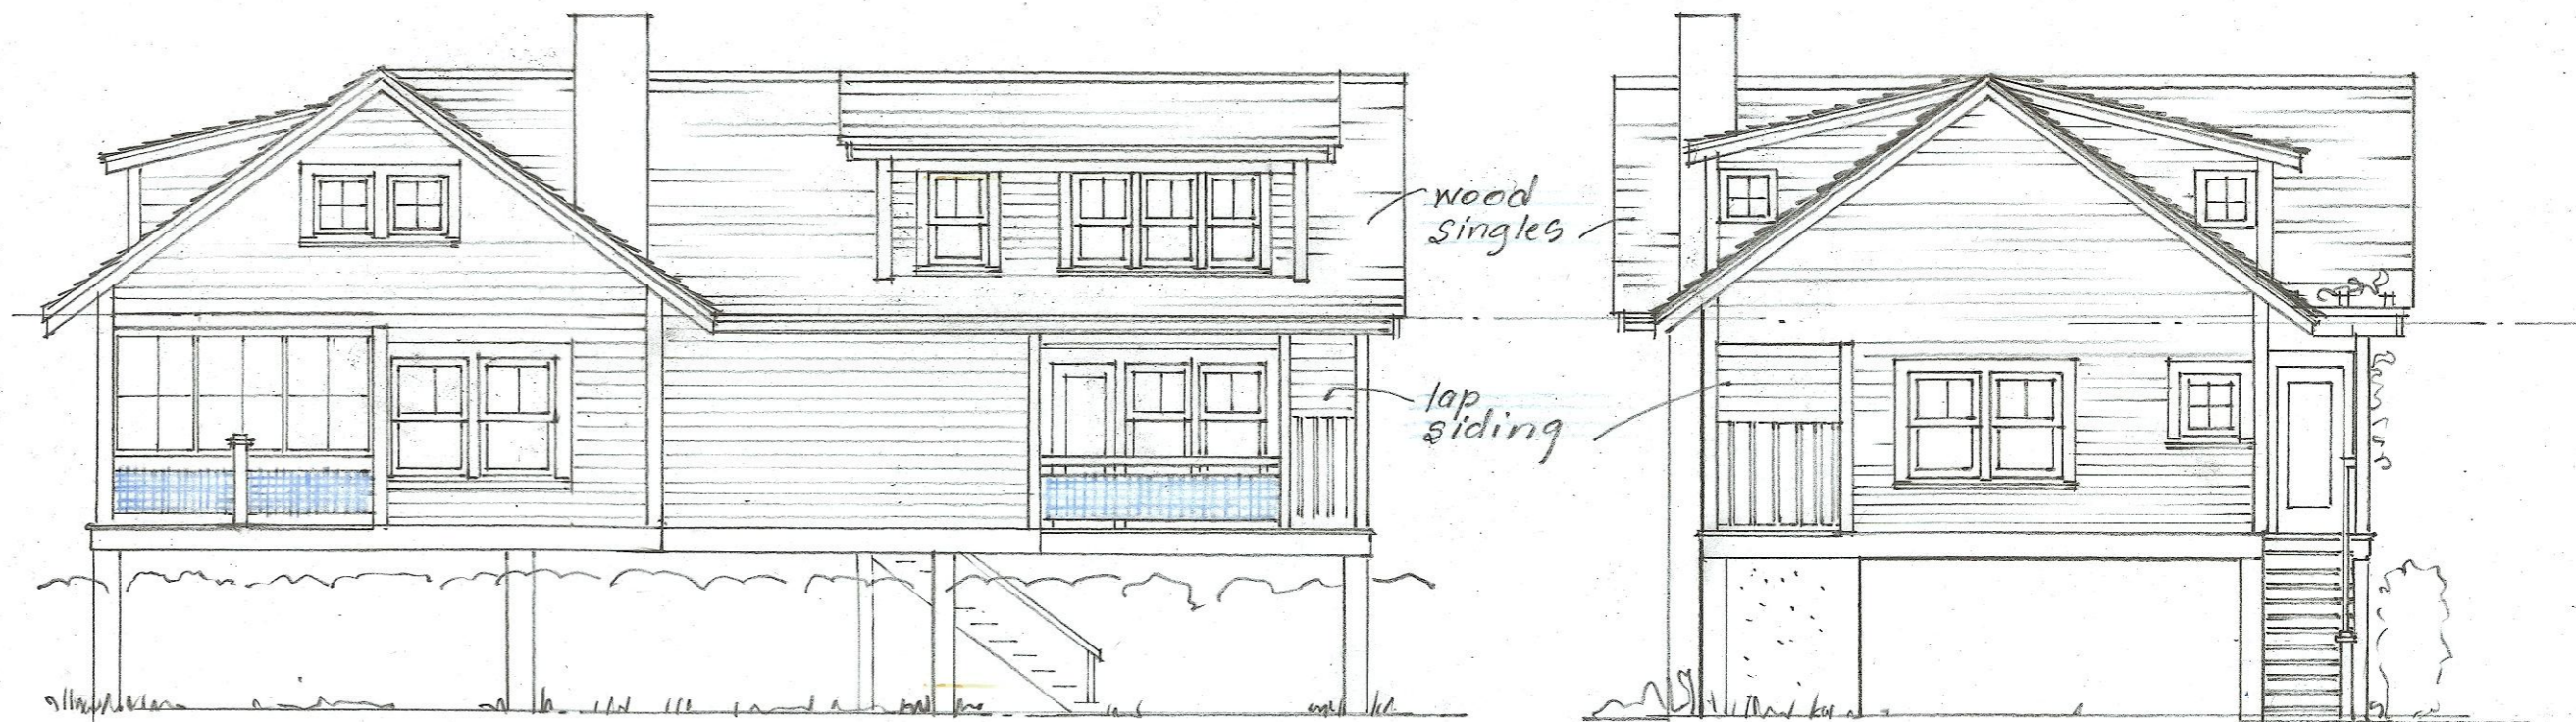


NORTH ELEVATION UNIT R-8
SCALE: 1/8" = 1'-0" 02.07.21


WEST ELEVATION UNIT R-8
SCALE: 1/8" = 1'-0" 02.07.21

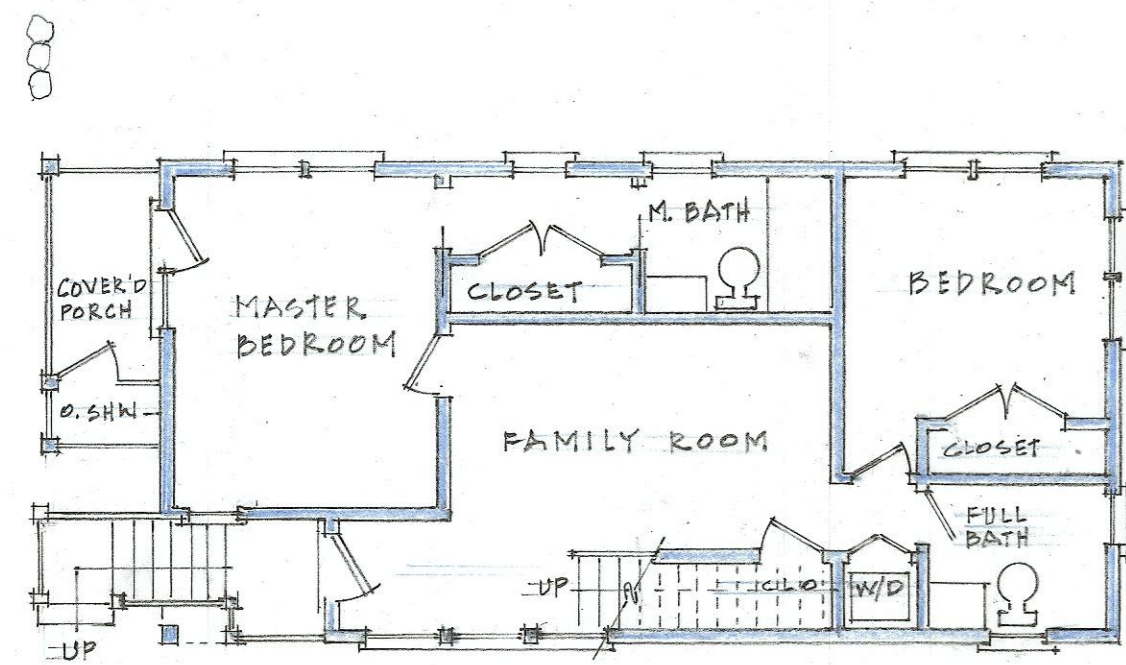


LOWER FLOOR PLAN UNIT R-7
SCALE: 1/8" = 1'-0" 02.07.21

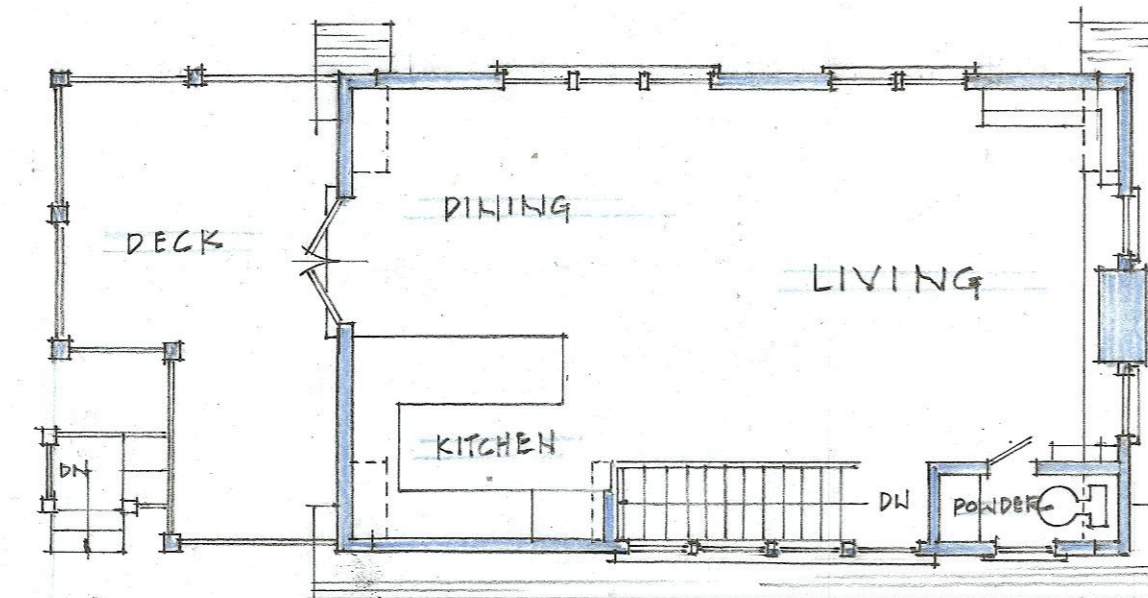


UPPER FLOOR PLAN UNIT R-7
SCALE: 1/8" = 1'-0" 02.07.21

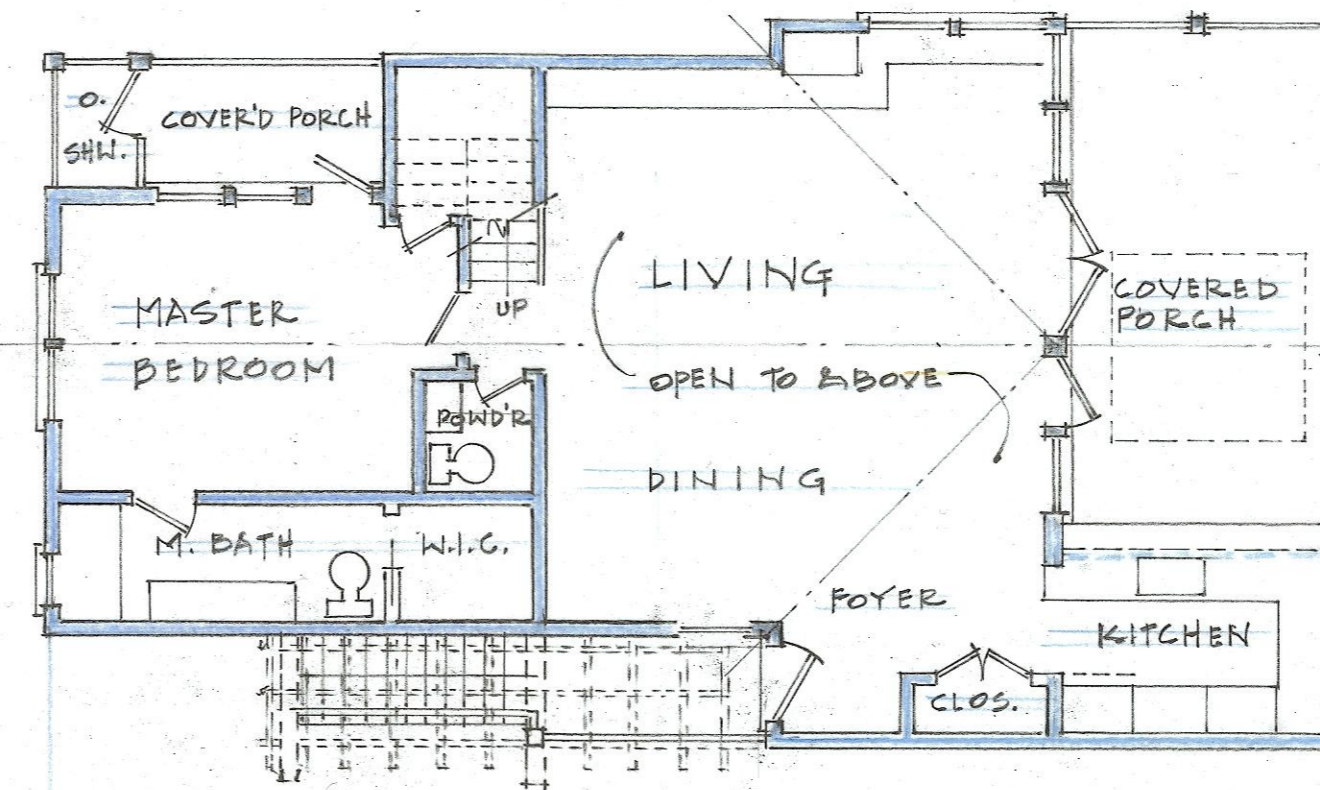


LOWER FLOOR PLAN UNIT R-8
SCALE: 1/8" = 1'-0" 02.07.21

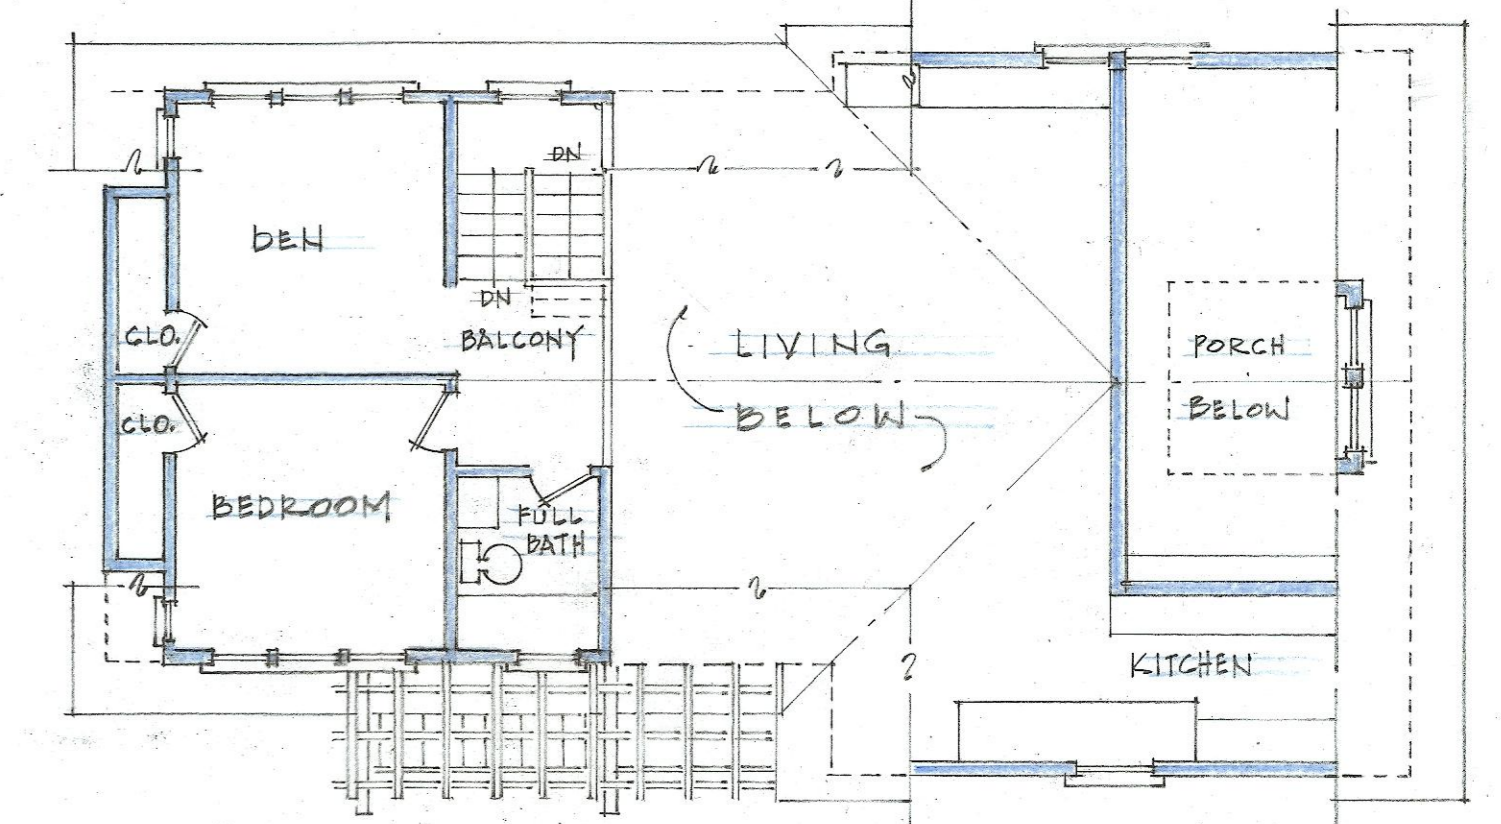

UPPER FLOOR PLAN UNIT R-8
SCALE: 1/8" = 1'-0" 02.07.21

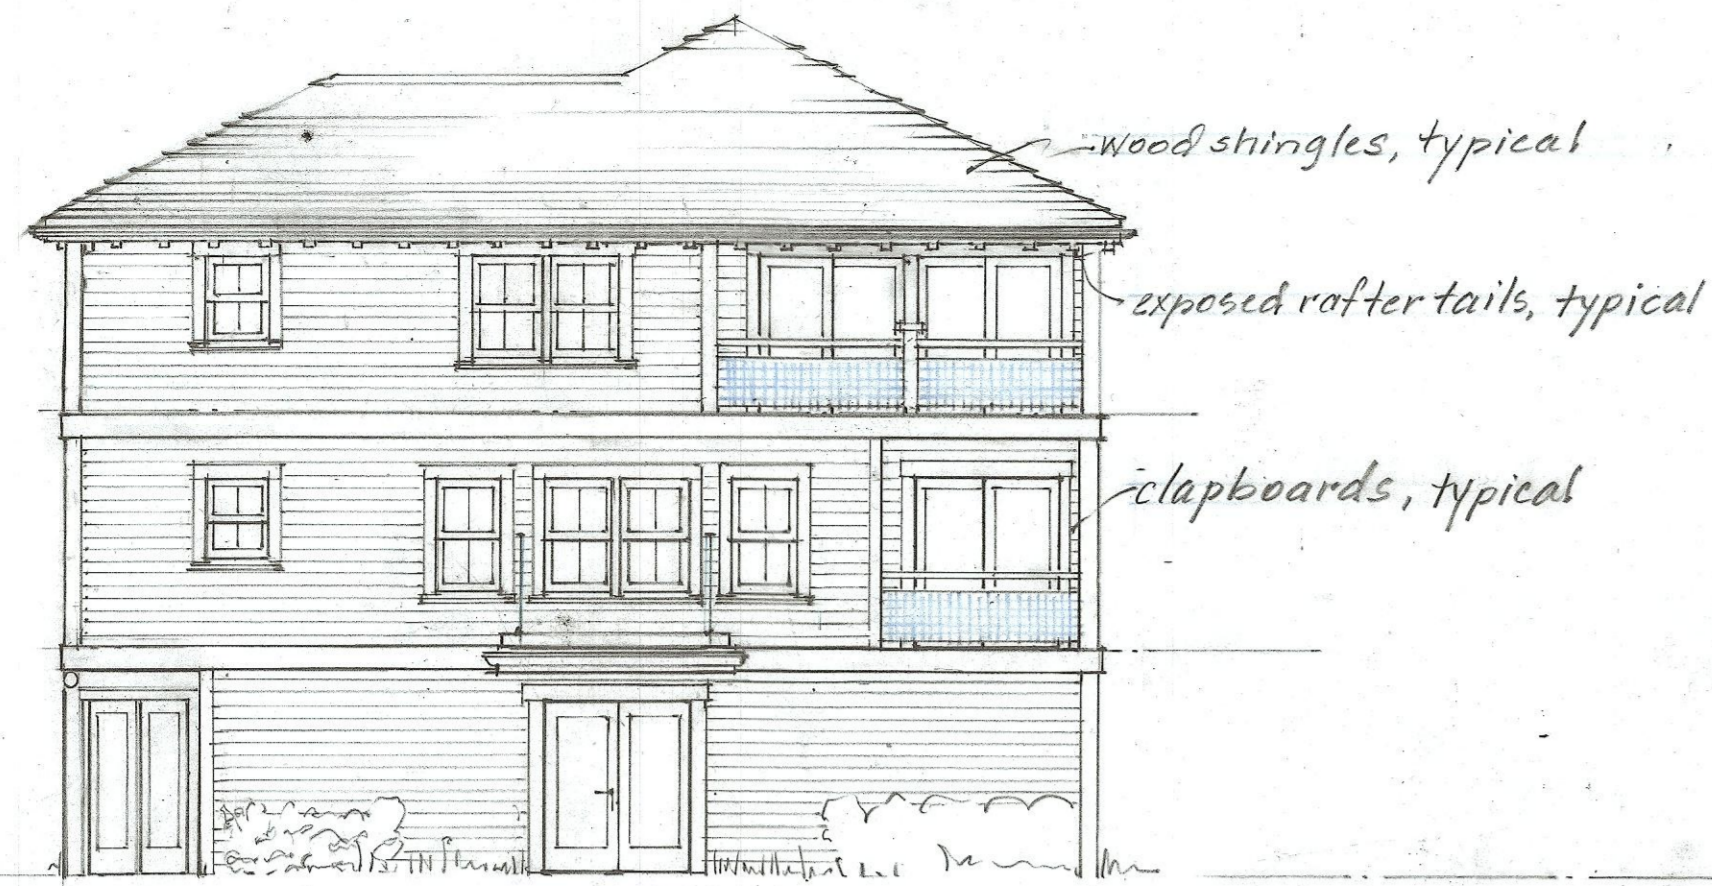


EAST ELEVATION UNITS C-4, R-10, R-11, R-12
SCALE: 1/8" = 1'-0"
01.04.2021 01.05.2021
01.10.2021 04.21.2021

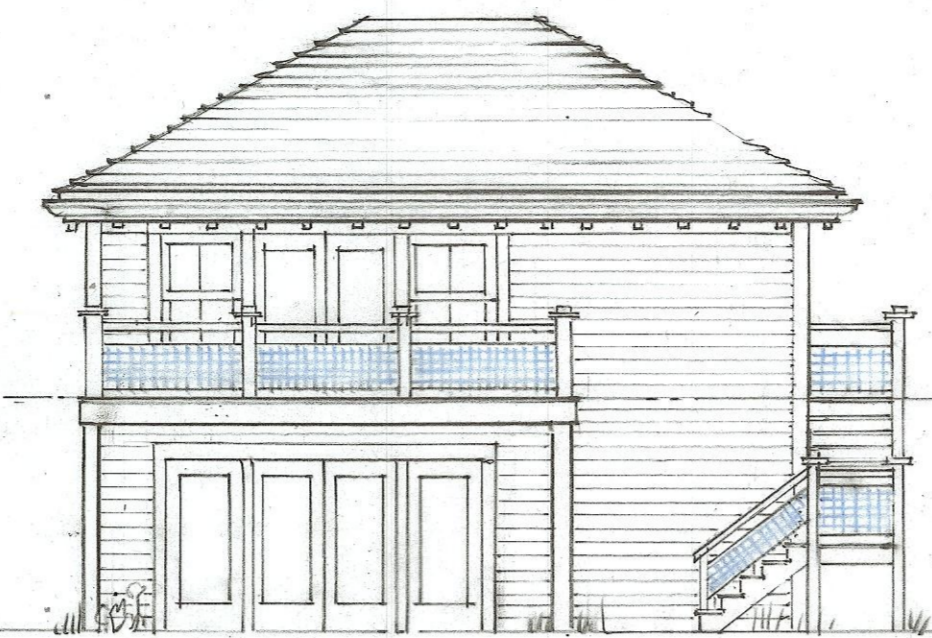


EAST ELEVATION UNITS C-3 & R-9
SCALE: 1/8" = 1'-0"
01.04.2021 01.05.2021
01.10.2021




SOUTH ELEVATION UNITS C-4, R-10, R-11, R-12 EXISTING UNION ST.
SCALE: 1/8" = 1'-0"
01.04.2021 01.05.2021 01.10.2021 04.21.2021

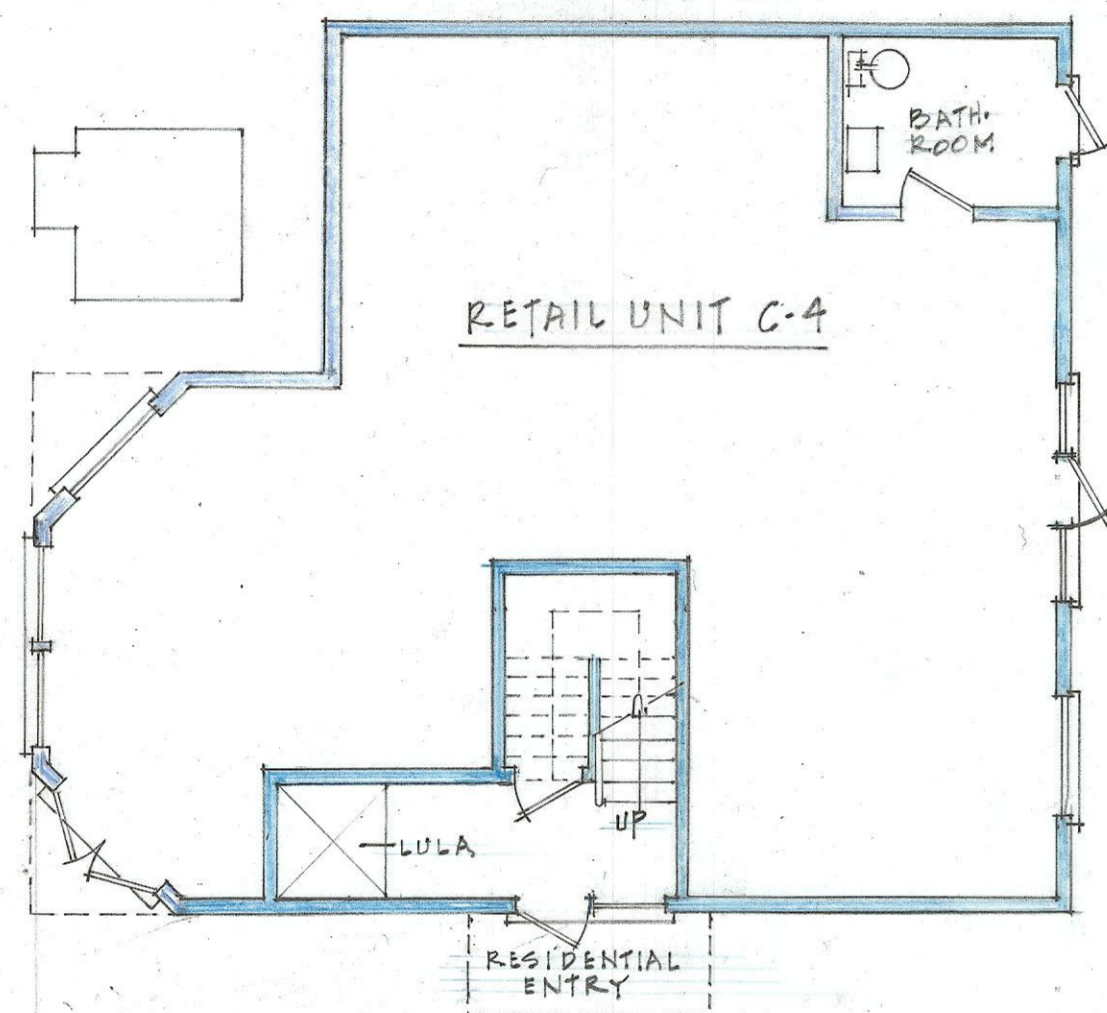


FIRST FLOOR PLAN UNIT C-4
SCALE: 1/8" = 1'-0"
01.04.2021 01.05.2021 04.21.2021

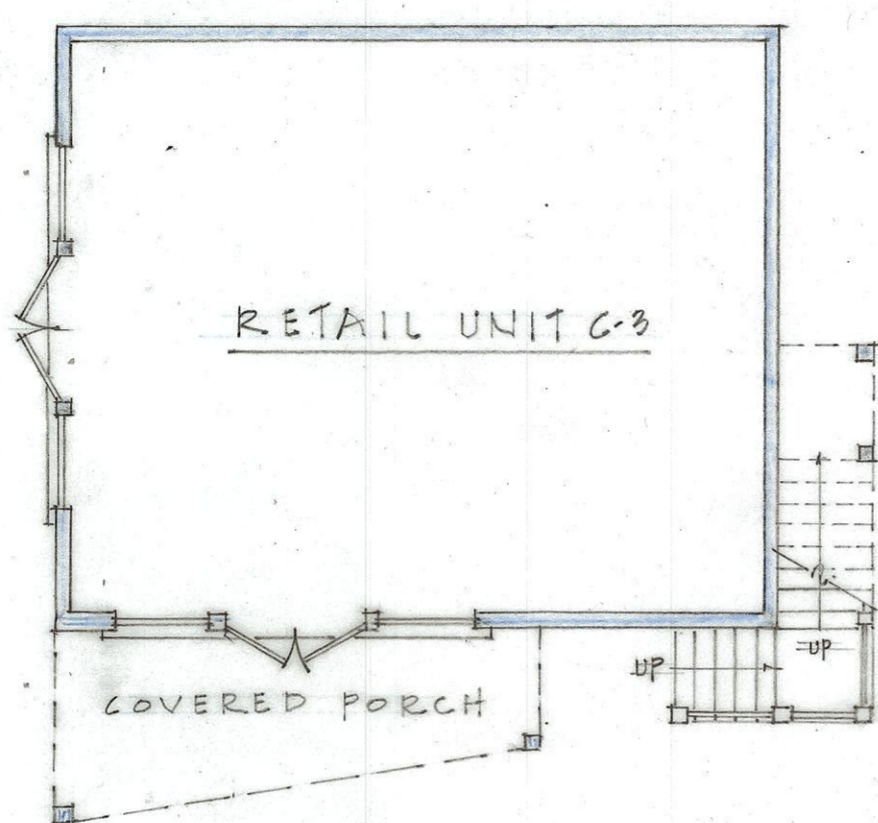


FIRST FLOOR PLAN UNIT C-3
SCALE: 1/8" = 1'-0"
01.04.2021 01.05.2021

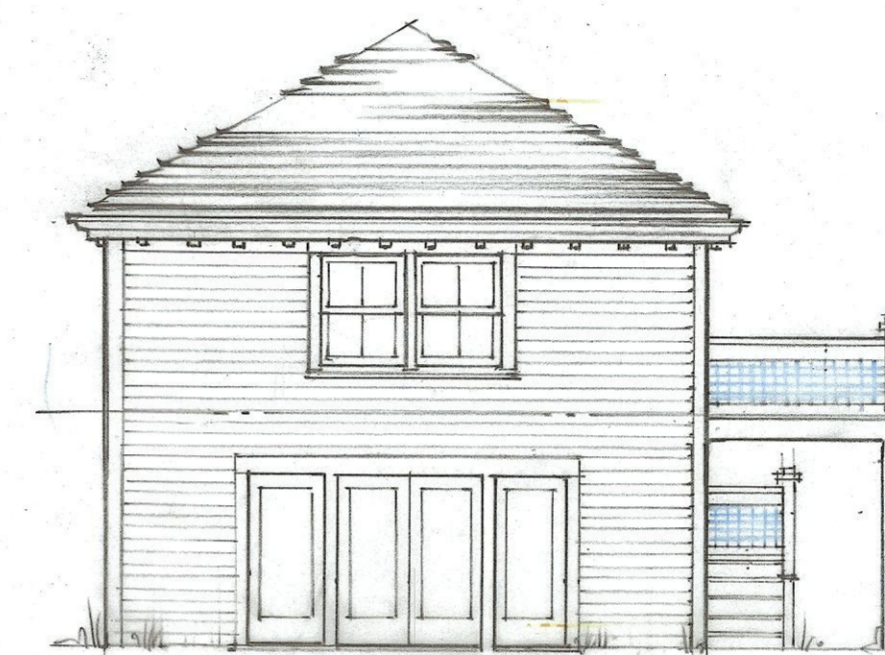


SOUTH ELEVATION UNITS C-3 & R-9
SCALE: 1/8" = 1'-0"
01.04.2021 01.05.2021 01.10.2021

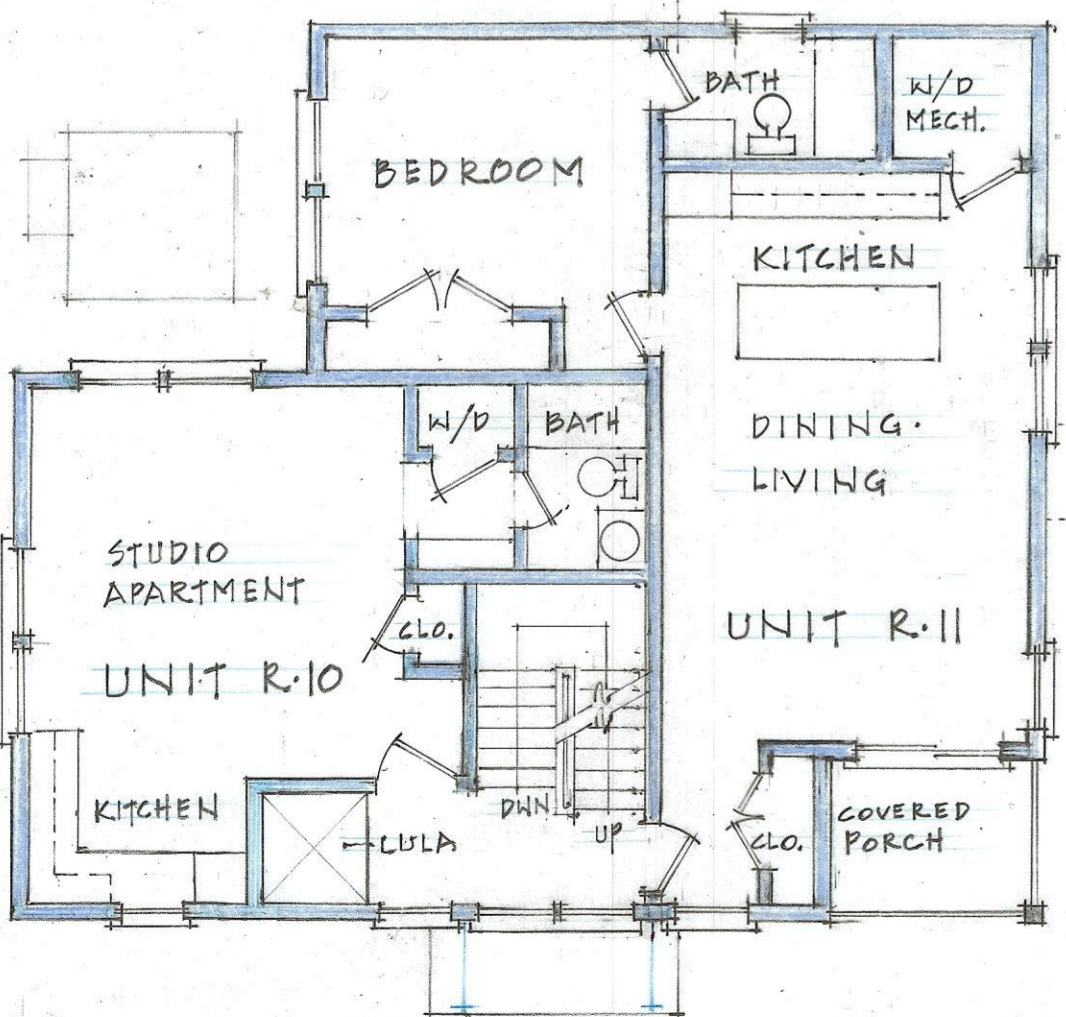


SECOND FLOOR PLAN UNITS R-10 & R-11
SCALE: 1/8" = 1'-0"
01.04.2021 01.05.2021
04.21.2021

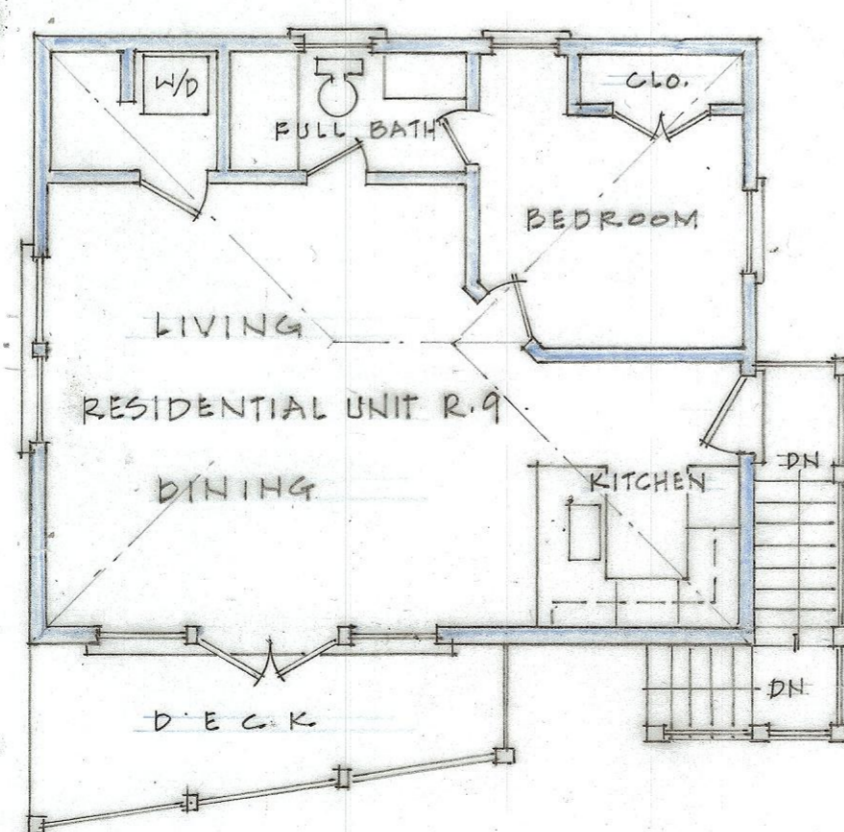

SECOND FLOOR PLAN UNIT R-9
SCALE: 1/8" = 1'-0"
01.04.2021 01.05.2021

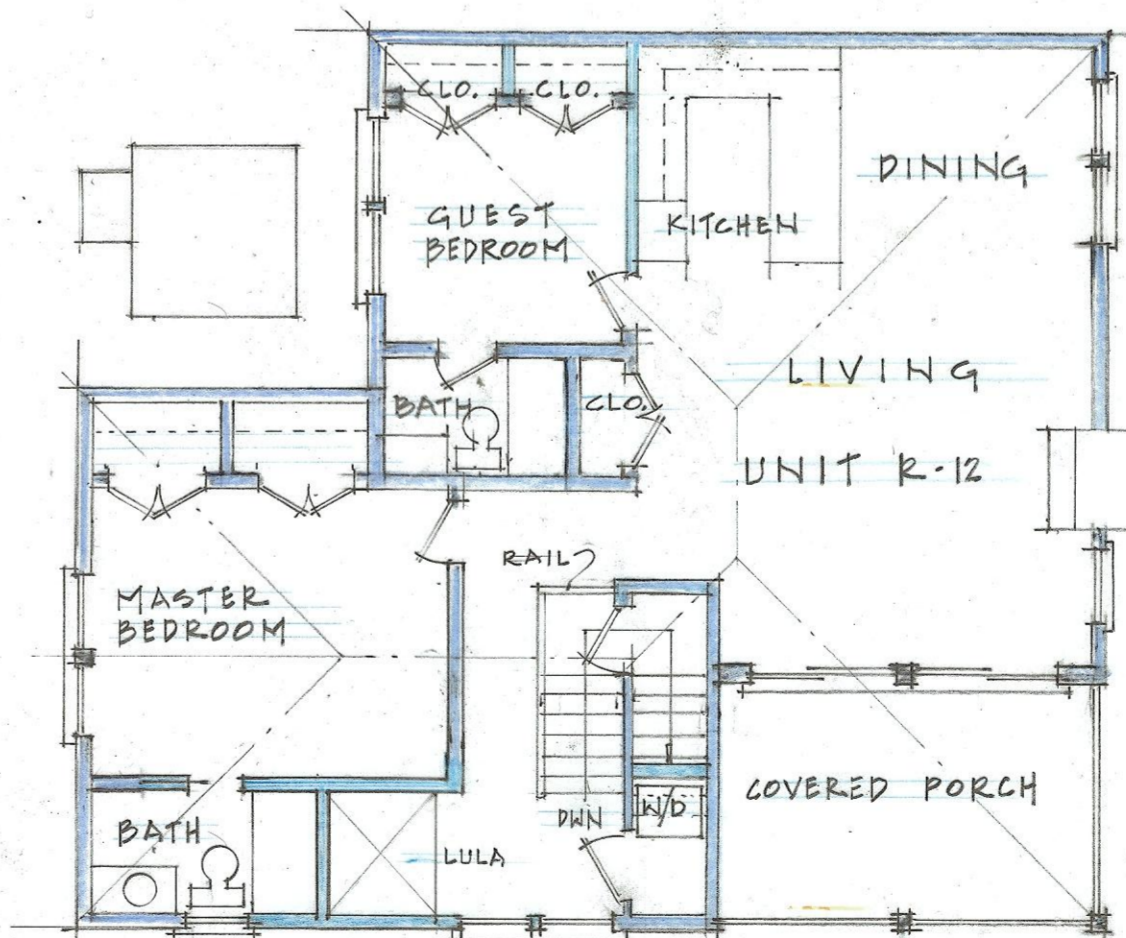

THIRD FLOOR PLAN UNIT R-12
SCALE: 1/8" = 1'-0"
01.04.2021 04.21.2021
01.05.2021

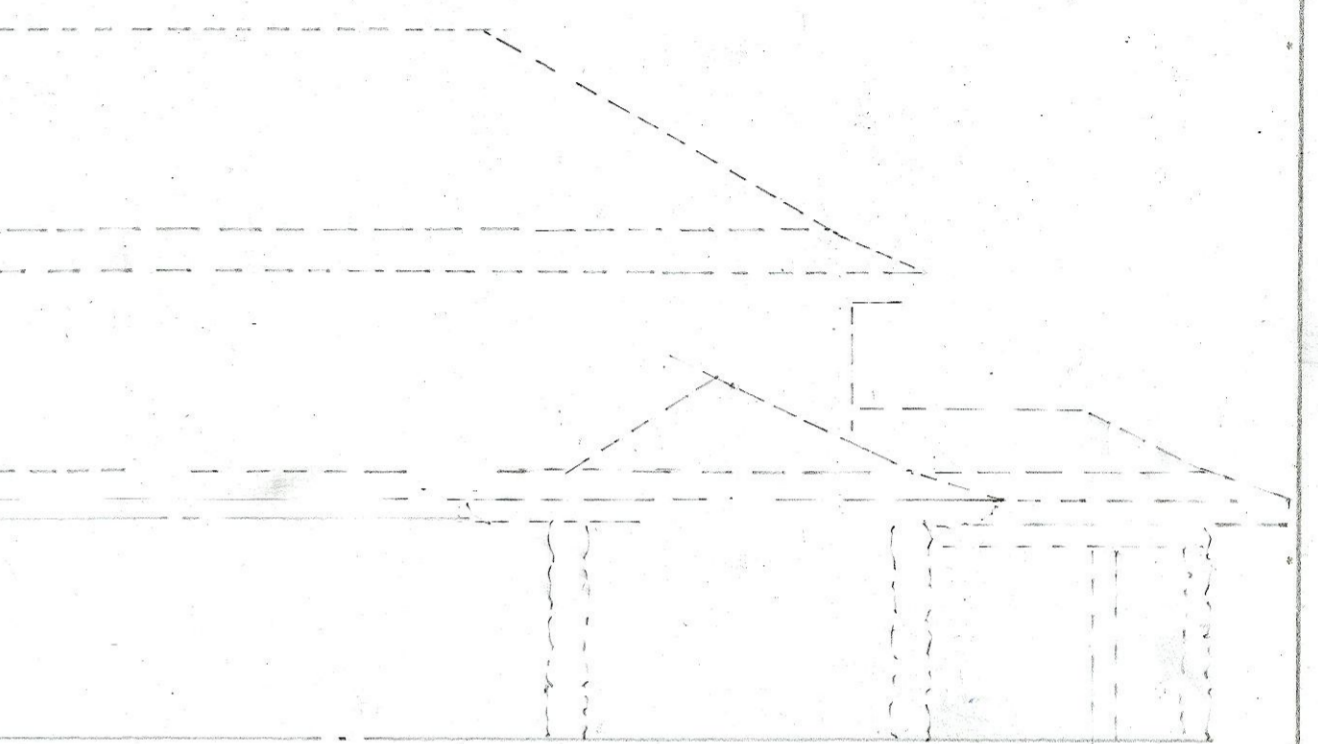

ROOF PLAN UNIT R-9
SCALE: 1/8" = 1'-0"
01.04.2021 01.05.2021

REVISED: 04.21.2021 C-4, R-10, R-11, R-12

STONE BANK PROJECT
15 MAIN STREET AND 16 UNION STREET, TISBURY, MA. 02568

DESIGNED AND DEVELOPED BY: REIDA DUNN, ARCHITECT

FLOOR PLANS AND ELEVATIONS UNIT C-3, C-4, R-10, R-11, R-12 SCALE: 1/8" = 1'-0" A5

DRAWN BY: ELISE ELLIOTT, ASSOCIATE DESIGNER DATE: 02.07.2021