



151 Beach Road  
 P.O. BOX 2091  
 VINEYARD HAVEN  
 MA, 02568  
 508.696.4590  
 kbr@kristenreimann.com

Engineer/Surveyor:  
 Schofield Barblin & Hoehn Inc.  
 PO Box 339  
 Vineyard Haven, MA 02568  
 Tel: 508.693.2781  
 Fax: 508.693.6055



**LEGEND**

- A. EXISTING BANK BUILDING
- B. NEW RESIDENTIAL STRUCTURE
- C. EXISTING COMMERCIAL BUILDING W/ RESIDENTIAL SPACE ABOVE
- D1 & D2. NEW RESIDENTIAL BUILDING ABOVE FLOOD PLAIN
- E & F. NEW COMMERCIAL BUILDING WITH RESIDENTIAL ABOVE
- 1. PEDESTRIAN WALKWAY - WASHED AGGREGATE TO MATCH TOWN SIDEWALKS
- 2. RENOVATED POCKET PARK
- 3. RESIDENTIAL WALKWAY
- 4. LAWN
- 5. GRAVEL PARKING - 19 SPACES
- 6. EXISTING TREES TO REMAIN
- 7. PROPOSED TREES
- 8. PLANTING (EXISTING & PROPOSED)
- 9. PATH TO BEACH

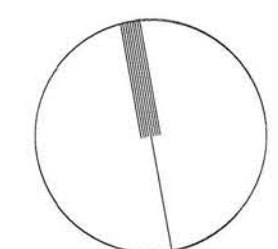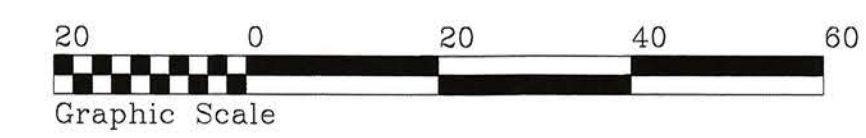

**STONE BANK**  
 75 Main Street  
 Vineyard Haven, MA

Project number: 202014  
 Reviewed by: KBR  
 Drawn by: WAJ  
 Scale: 1" = 20'  
 Date: 02.05.2021  
 Revisions:

Site Plan