


Legend

- approximate property line
- c.b. denotes concrete bound
- d.h. denote drill hole
- denotes utility pole
- denotes property line
- denotes overhead wires
- denotes maple tree

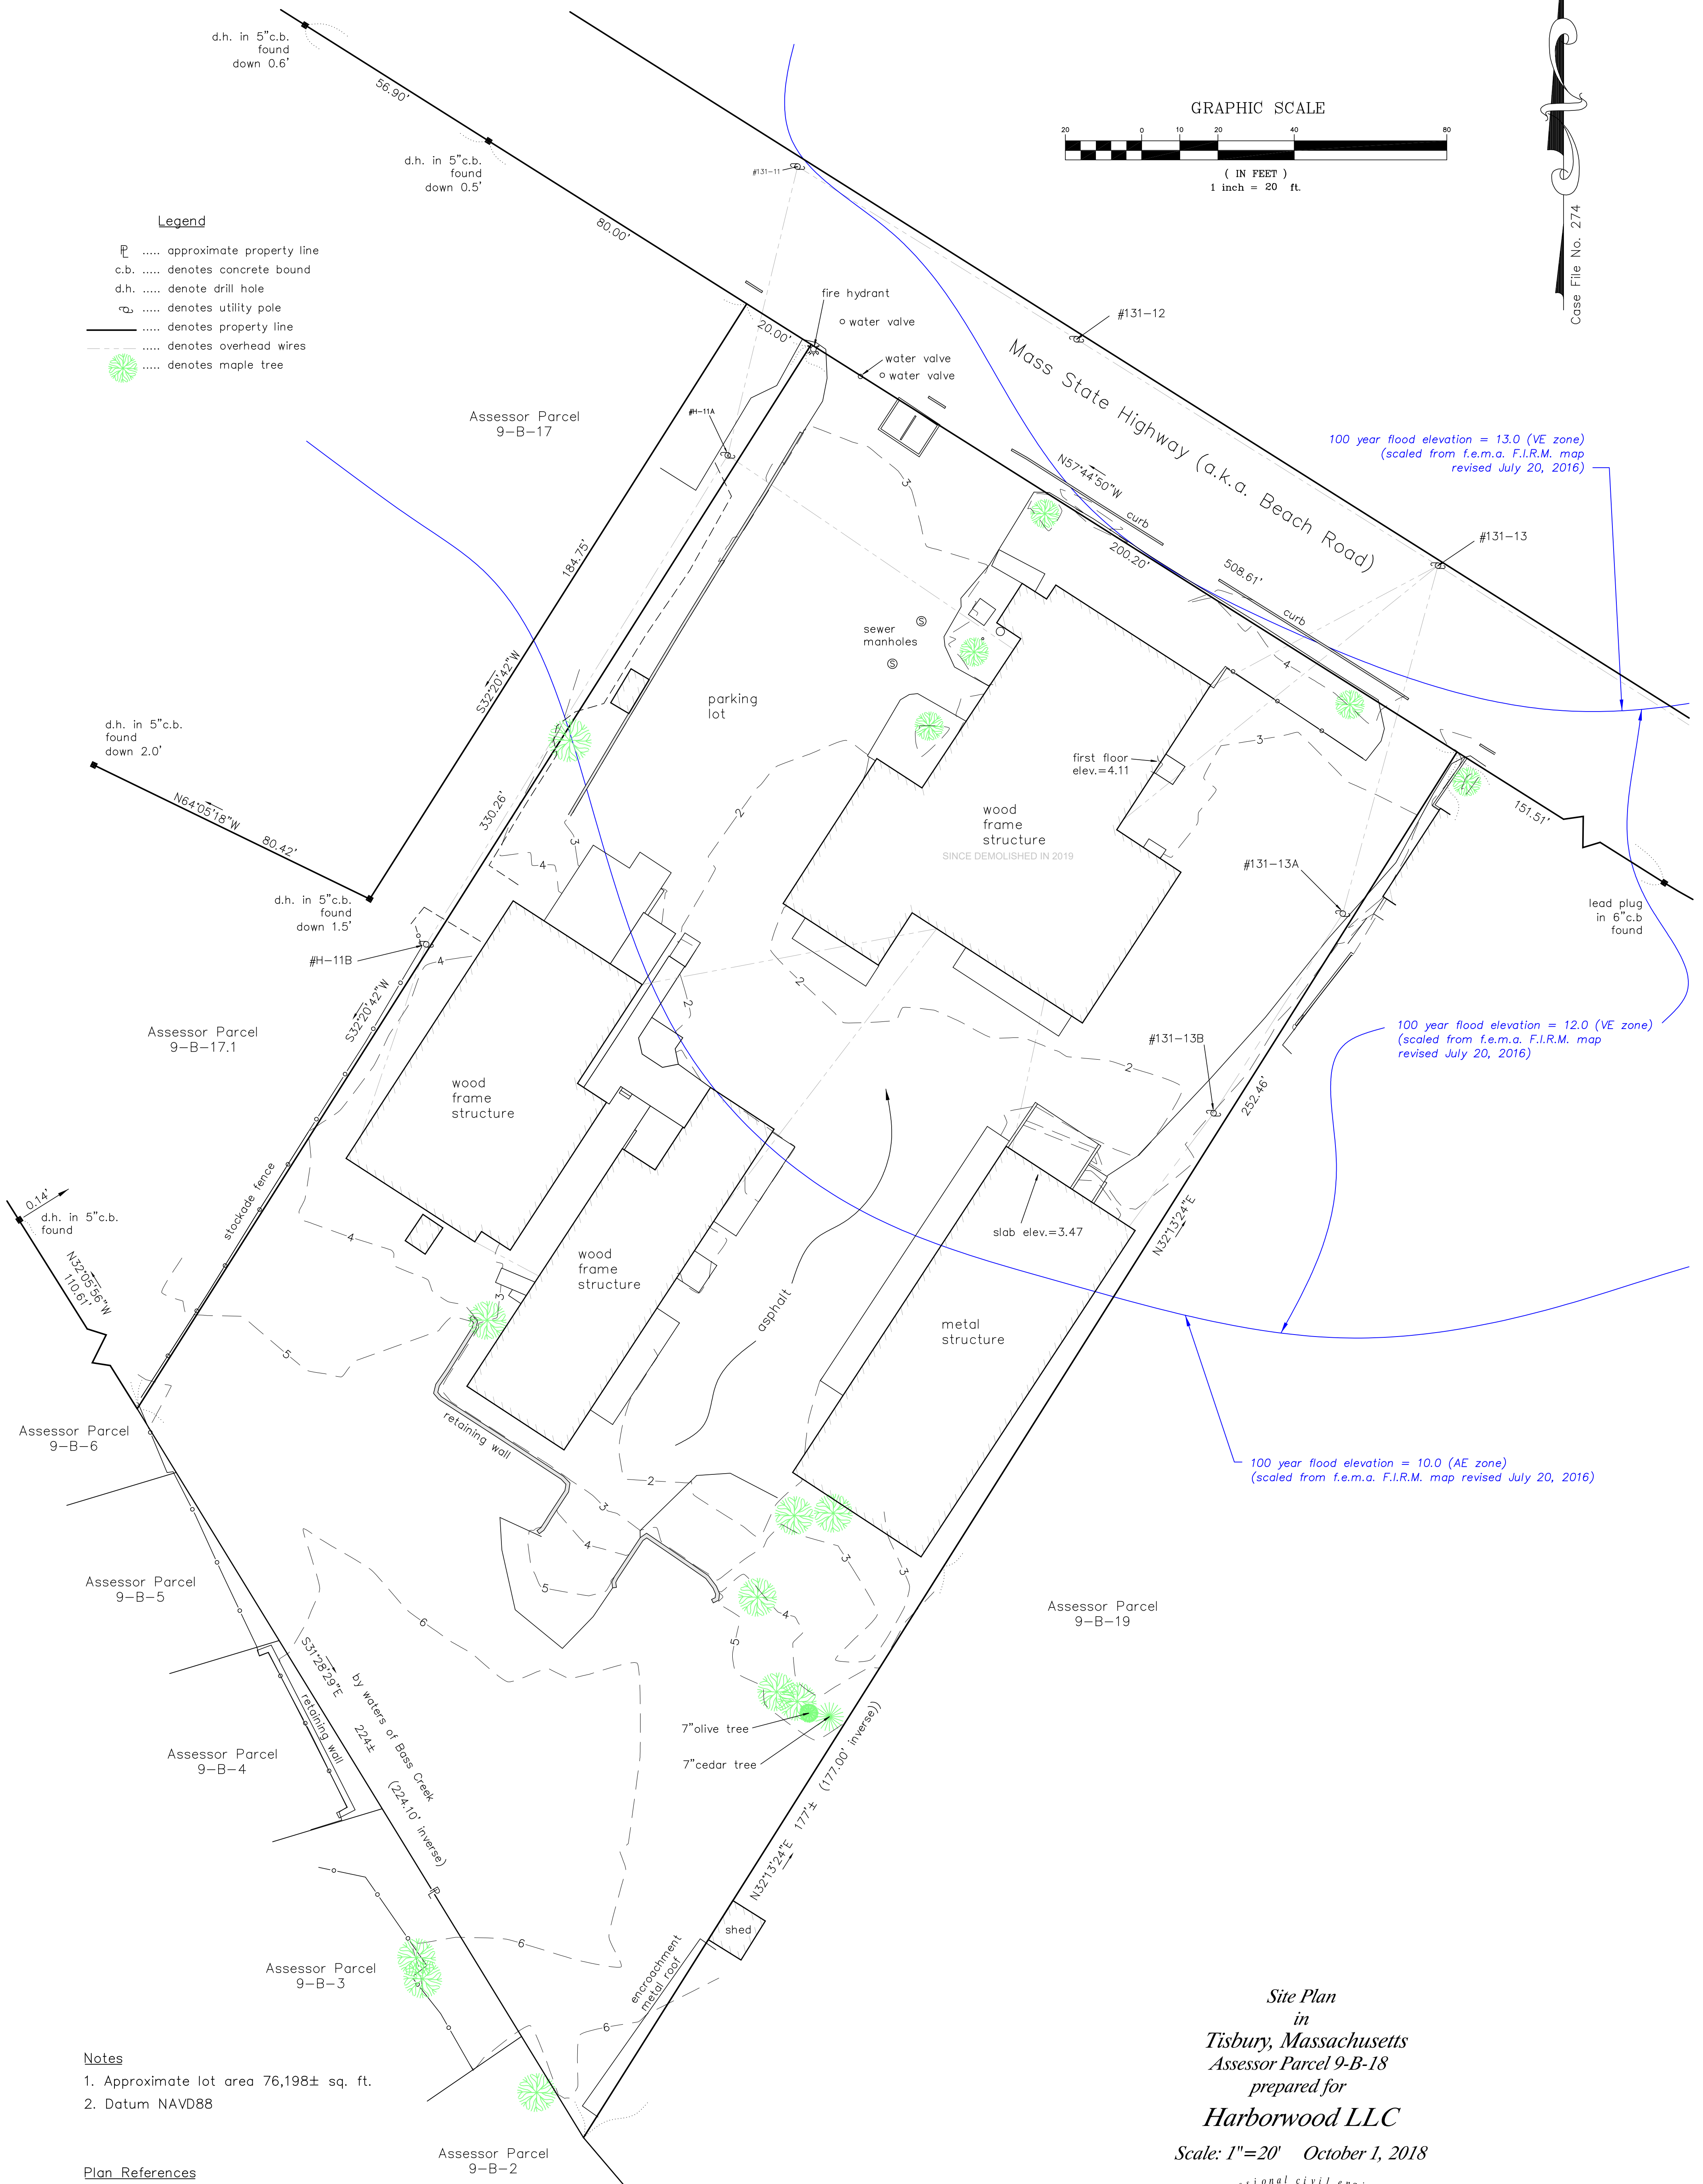

Notes

1. Approximate lot area 76,198± sq. ft.
2. Datum NAVD88

Plan References

1. Plan Book 17, Page 61
2. Plan Book 16, Page 186
3. Plan Book 16, Page 185
4. Case File No. 484
5. Case File No. 274
6. Book 333, Page 228
7. State Layout No. 4215
8. Book 210, Page 130 DPW
9. Book 180, Page 54 DPW

Site Plan
in
Tisbury, Massachusetts
Assessor Parcel 9-B-18
prepared for
Harborwood LLC

Scale: 1"=20' October 1, 2018



P.O. Box 4458
107 Beach Road, Suite 202
Vineyard Haven, MA 02568
Phone (508) 693-9933 www.souratigroup.com