


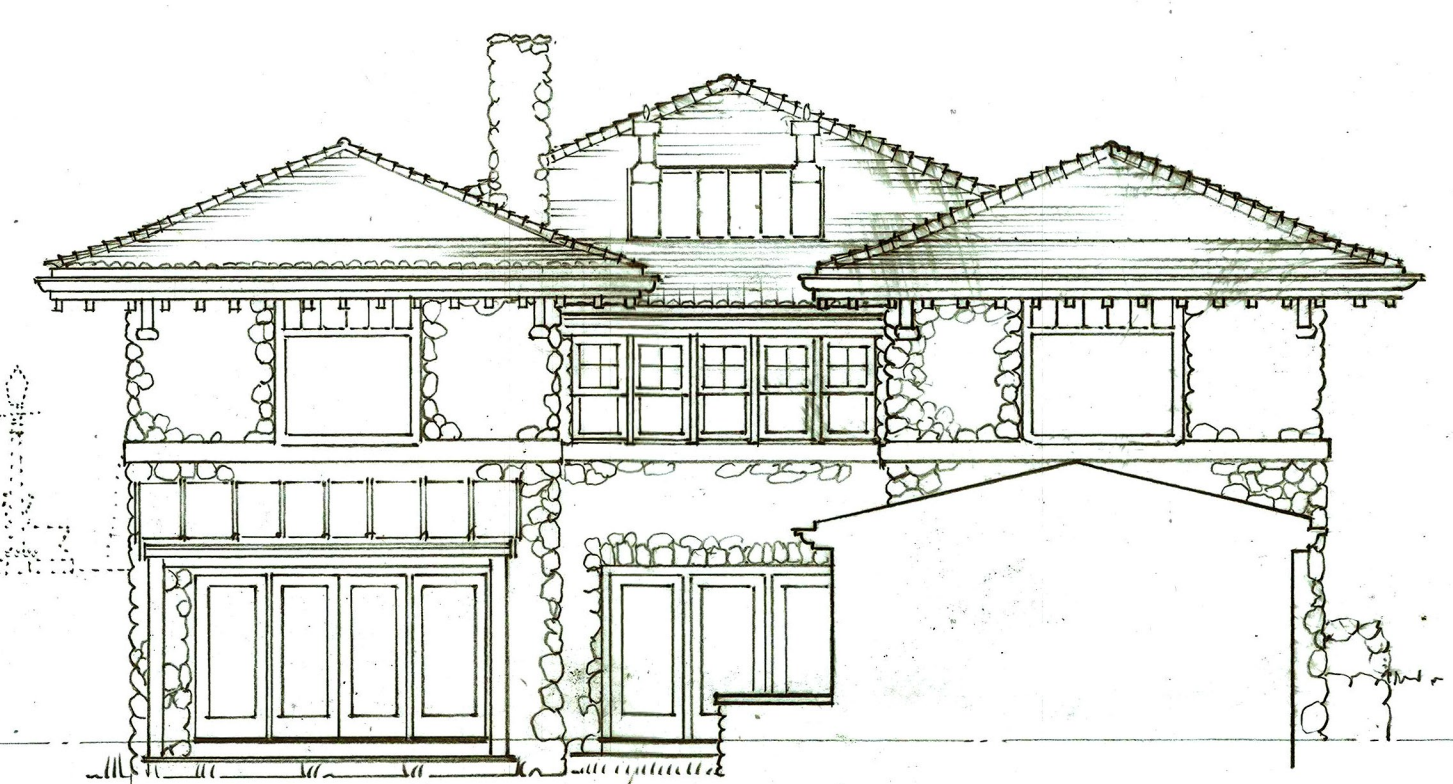


SOUTH ELEVATION UNIT C-1 & R-1 & R-2
SCALE: 1/8" = 1'-0" 12.17.2020 01.05.2021 01.19.2021

SOUTH ELEVATION UNIT R-3
SCALE: 1/8" = 1'-0" 12.17.2020 01.05.2021 01.19.2021


SOUTH ELEVATION UNITS R-4 & R-5 AND O-1 & O-2
SCALE: 1/8" = 1'-0" 12.17.2020 01.05.2021 03.07.2021



EAST ELEVATION UNITS C-1 & R-1 & R-2
SCALE: 1/8" = 1'-0" 01.21.2021

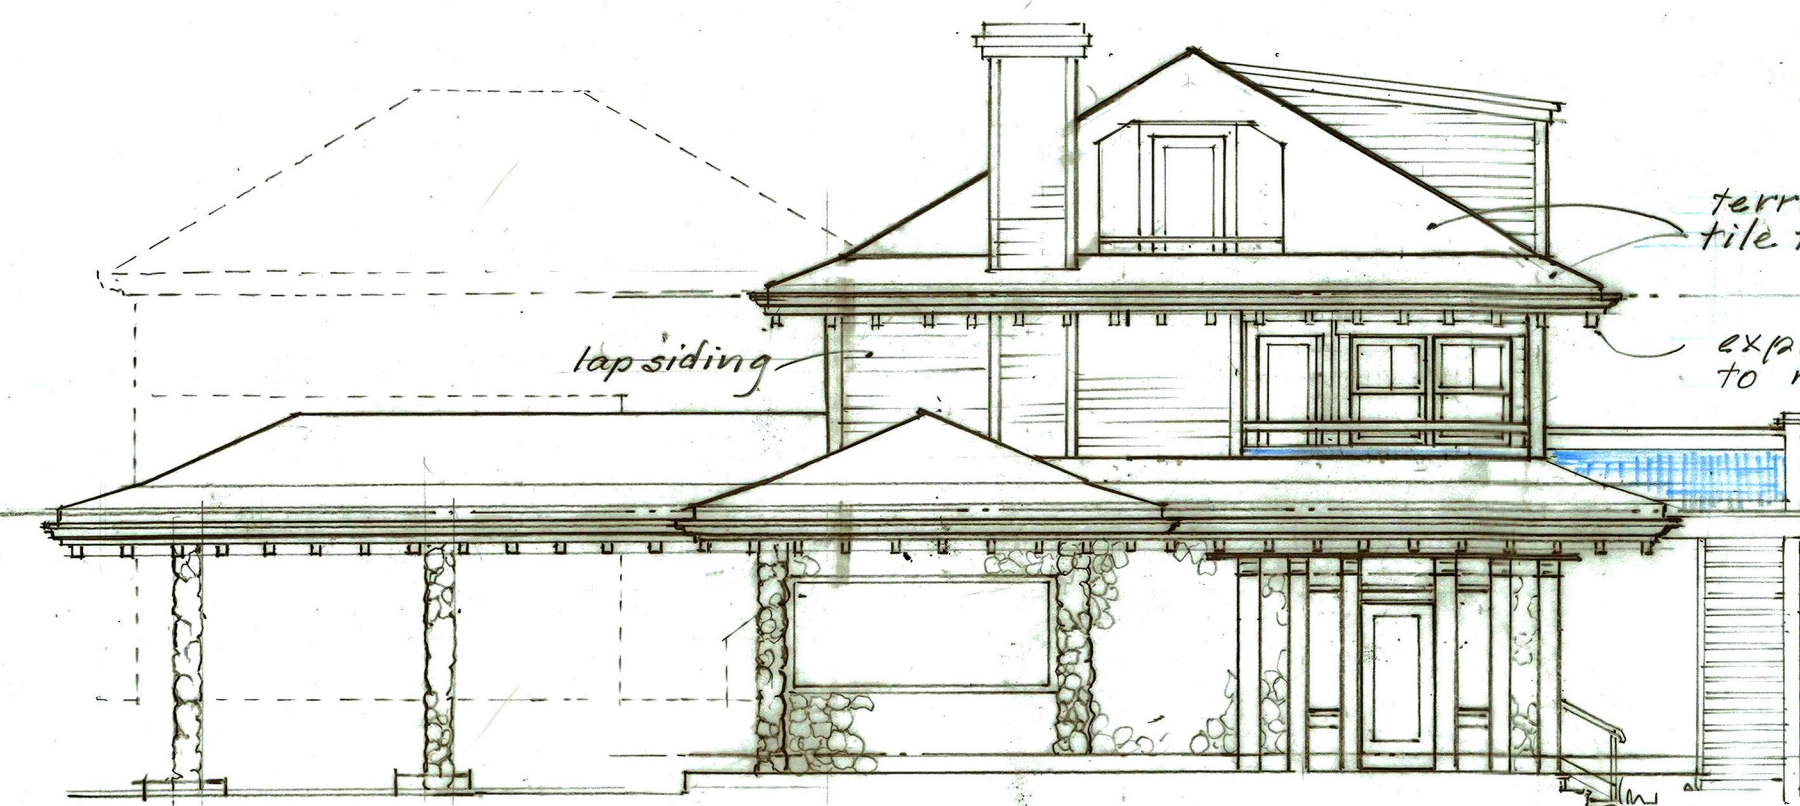


EAST ELEVATION UNIT C-2 & R-6
SCALE: 1/8" = 1'-0" 12.17.2020 01.05.2021 01.15.2021

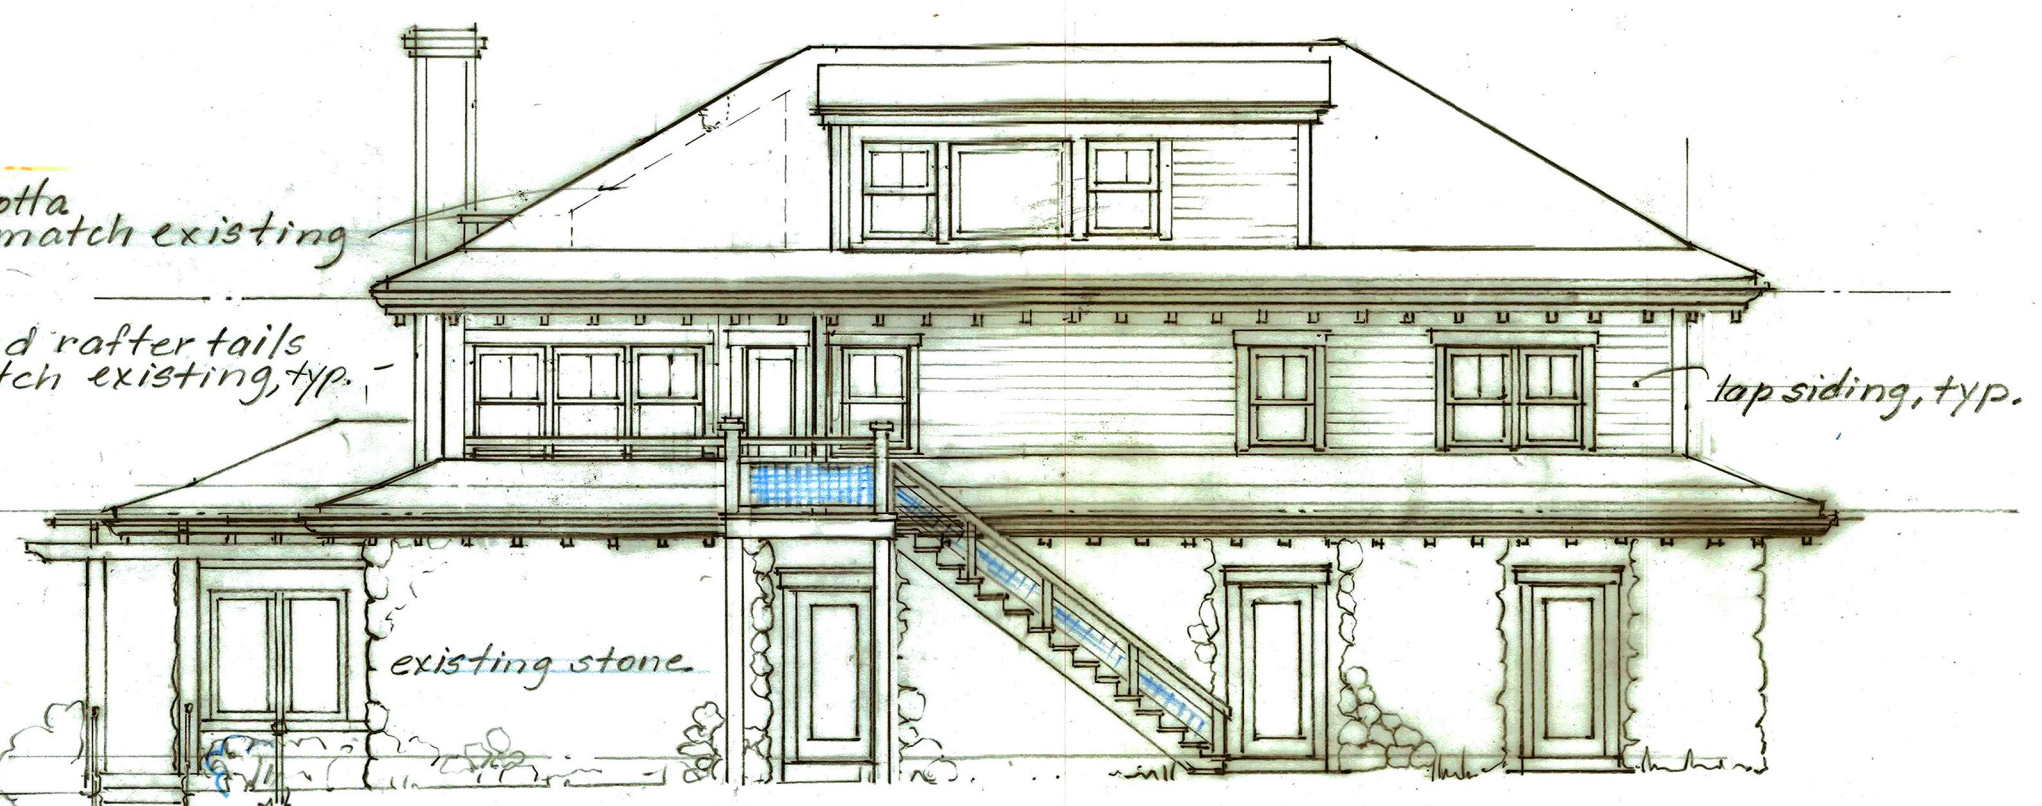


NORTH ELEVATION UNIT C-2 & R-6
SCALE: 1/8" = 1'-0" 12.17.2020 01.05.2021 01.15.2021 01.19.2021

REVISED: 03.07.2021 UNITS R-4 & R-5 W/ FIRST FLOOR UNITS O-1 & O-2

STONE BANK PROJECT
75 MAIN STREET AND 16 UNION STREET, TISBURY, MA, 02568
DESIGNED AND DEVELOPED BY: REID A. DUNN, ARCHITECT
COURTYARD ELEVATIONS SCALE: 1/8" = 1'-0" A.1
DRAWN BY: ELISE ELLIOTT, ASSOCIATE DESIGNER DATE: 02.07.2021


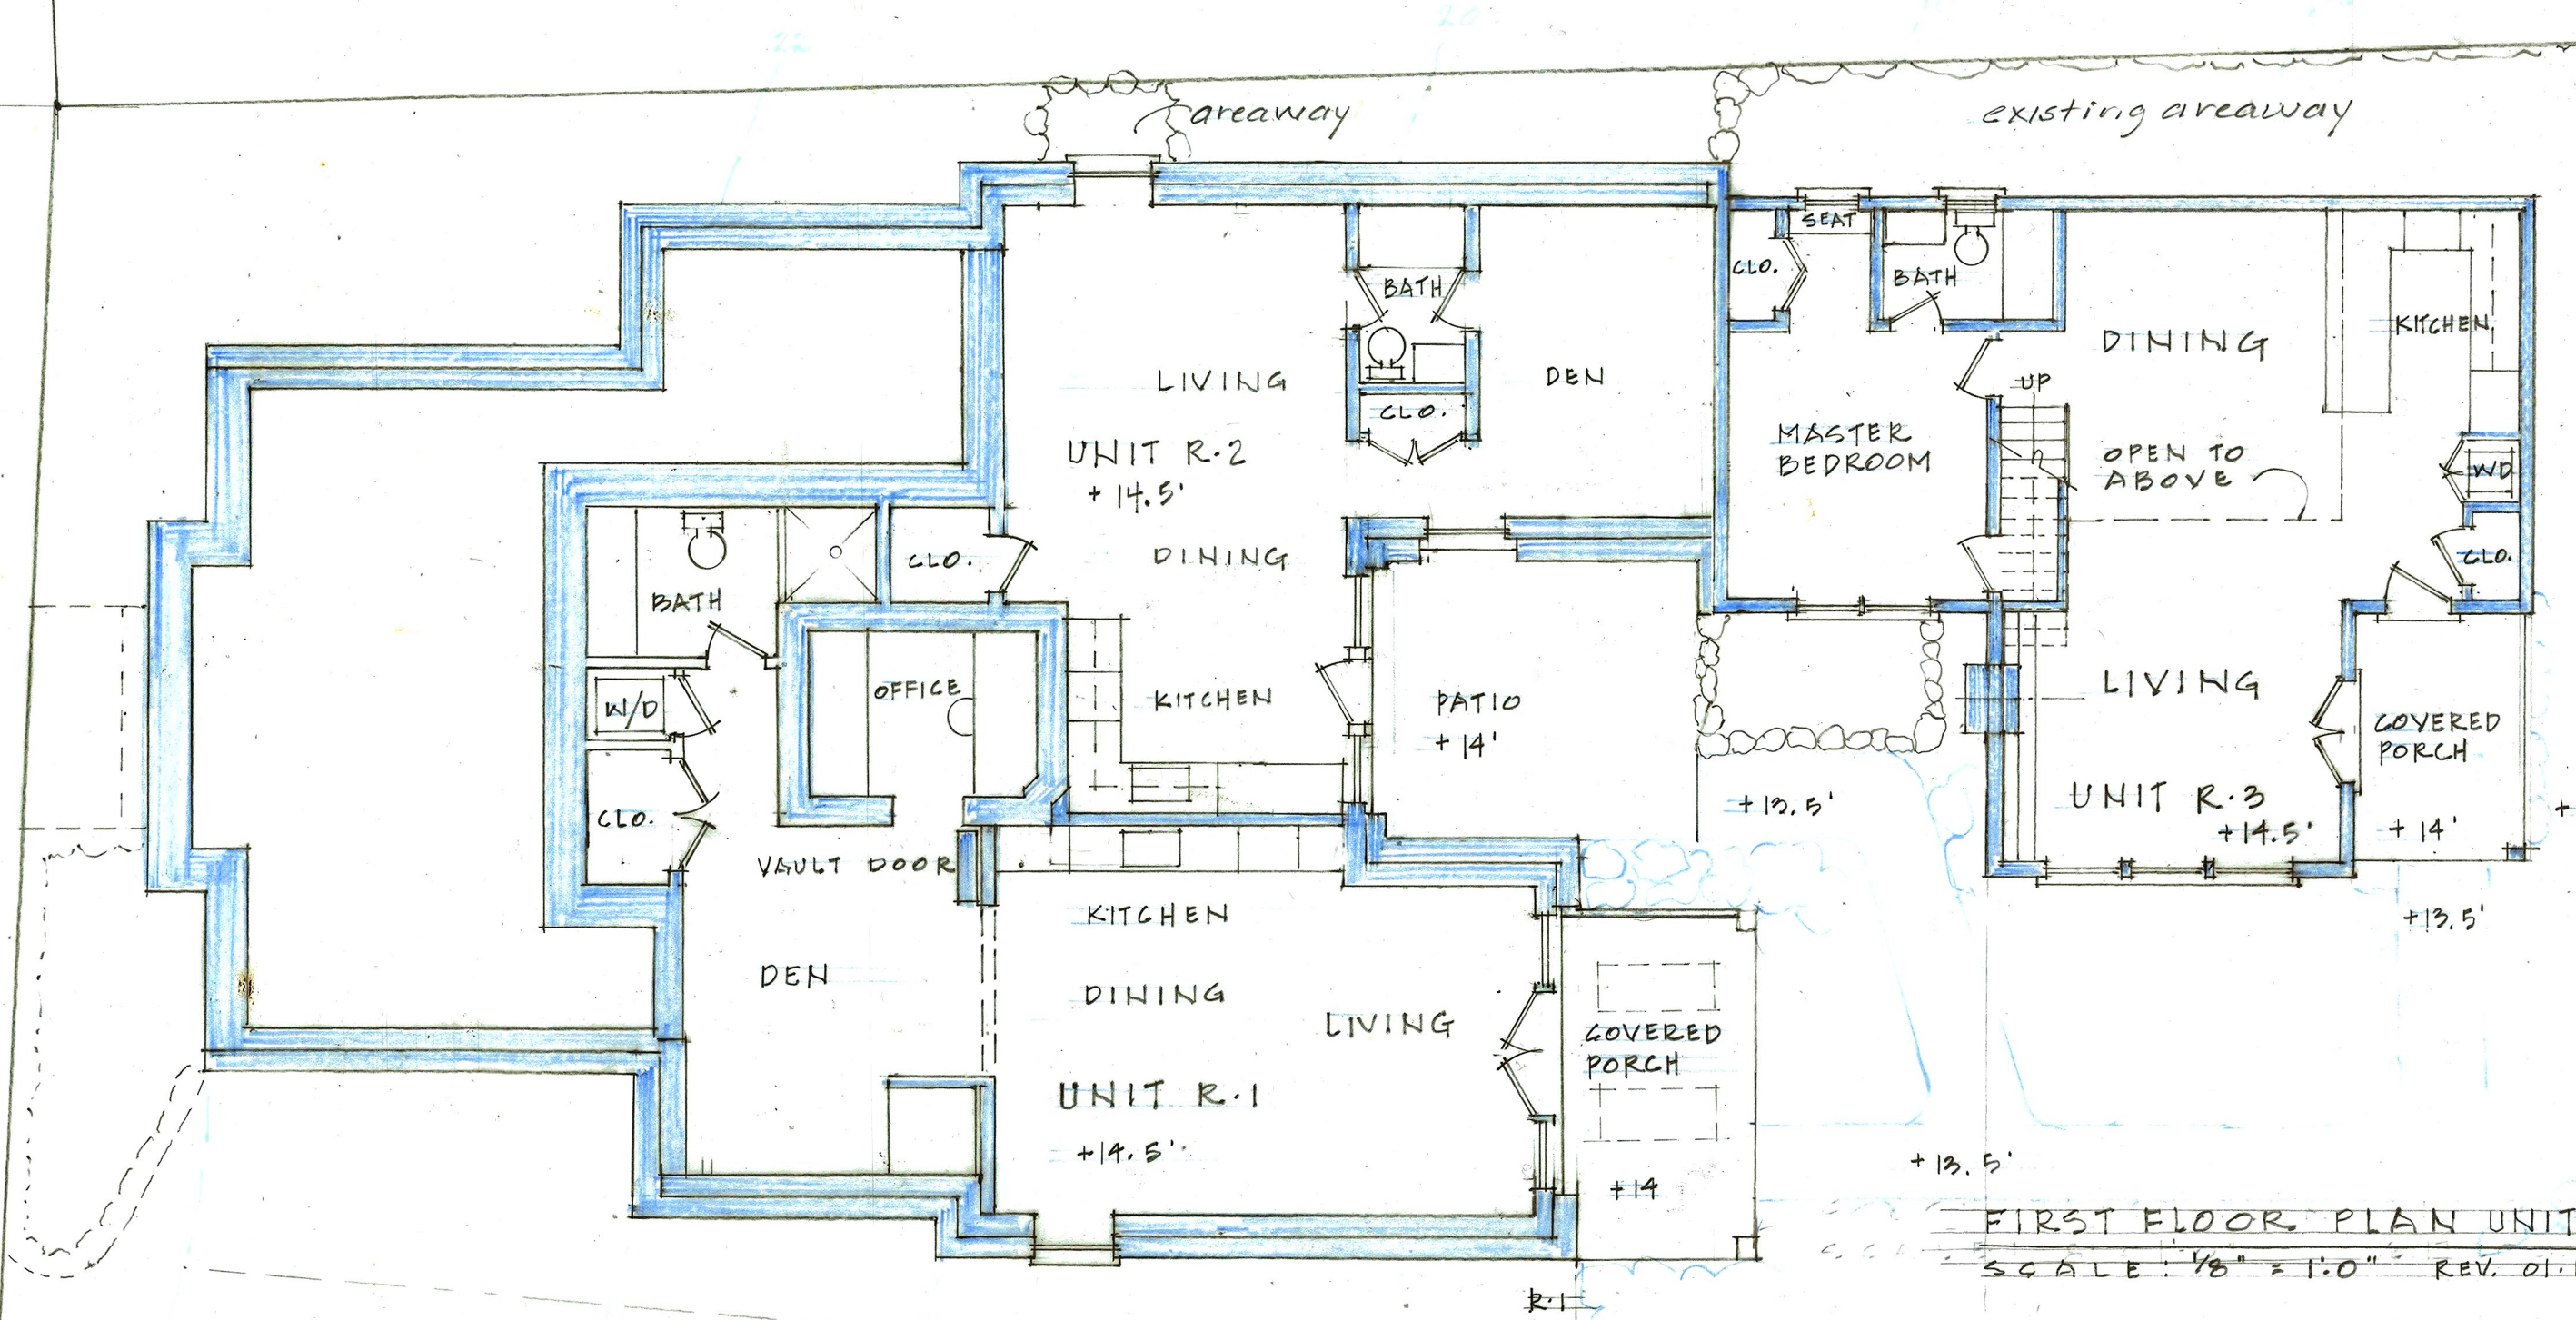


FIRST FLOOR PLAN
SCALE: 1/8" = 1'-0"

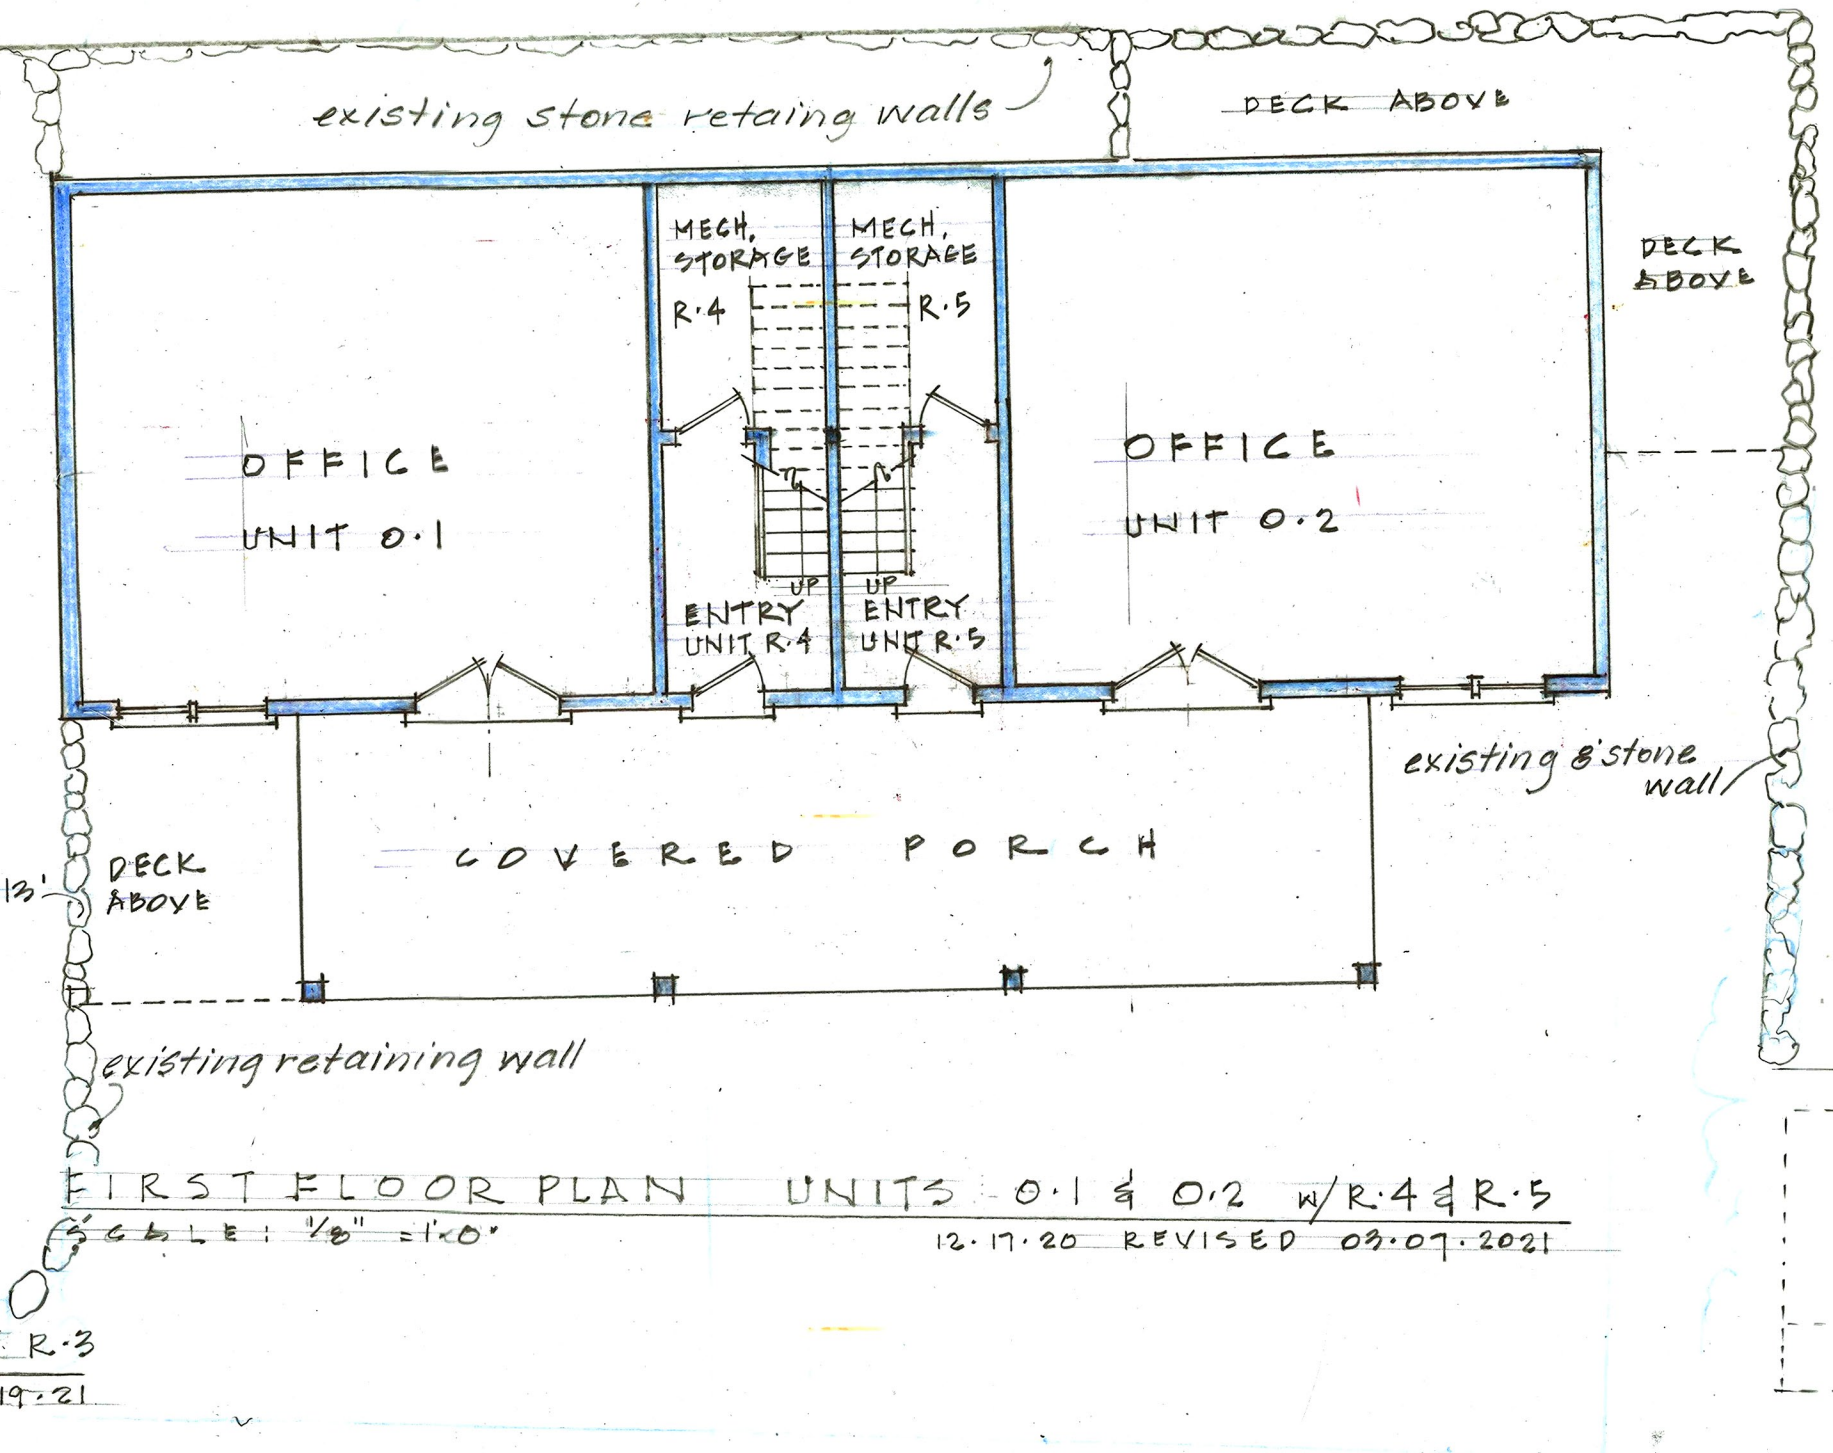


FIRST FLOOR PLAN UNITS O-1 & O-2 w/ R-4 & R-5
SCALE: 1/8" = 1'-0" 12.17.20 REVISED 09.07.2021

FIRST FLOOR PLAN UNIT R-3
SCALE: 1/8" = 1'-0" REV. 01.19.21

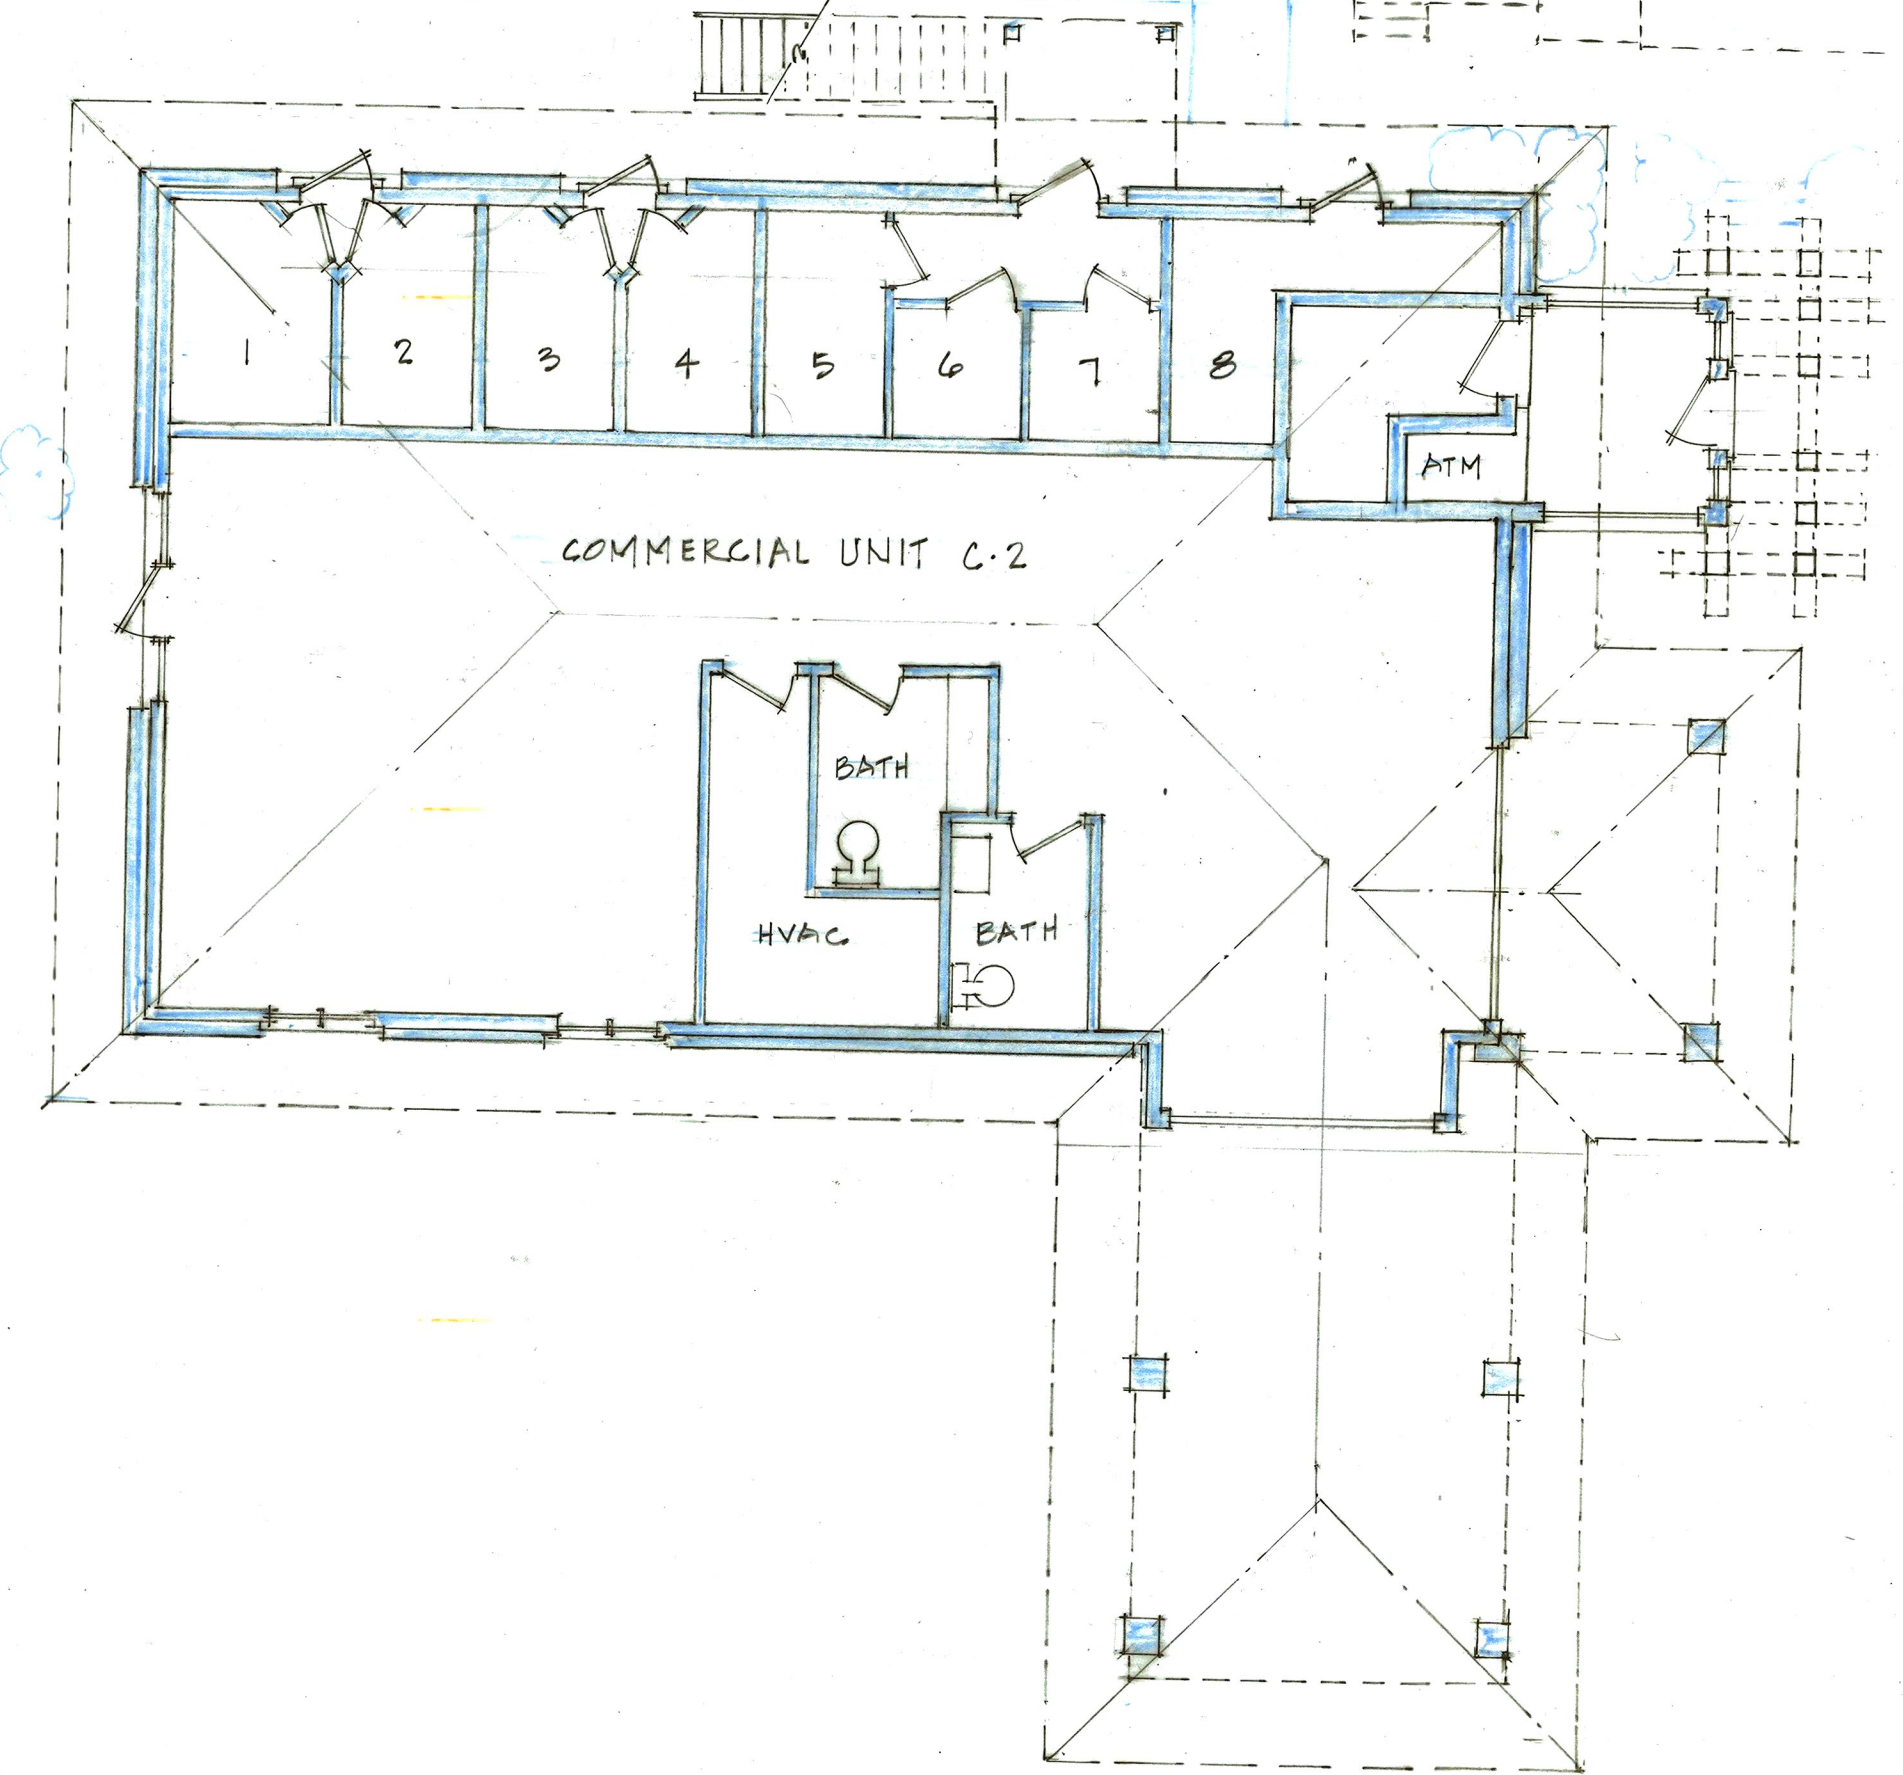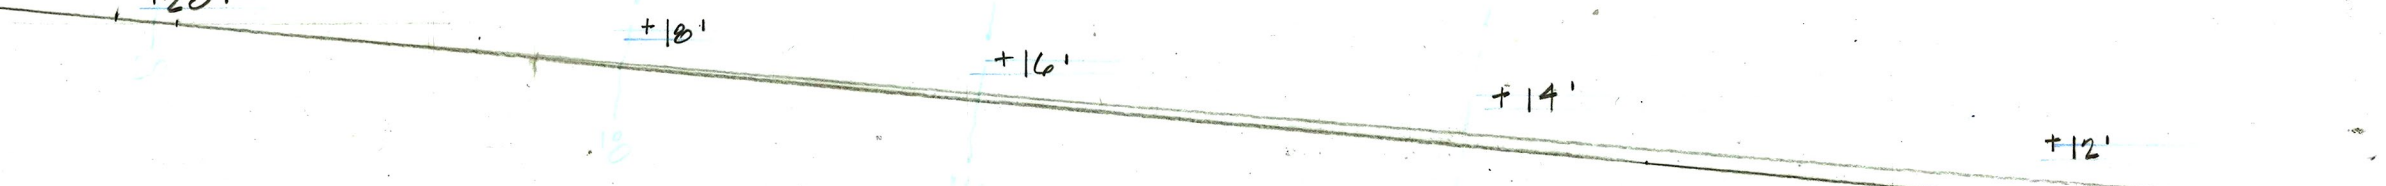


FIRST FLOOR PLAN UNIT C-2
SCALE: 1/8" = 1'-0" 12.17.2020, 01.05.2021

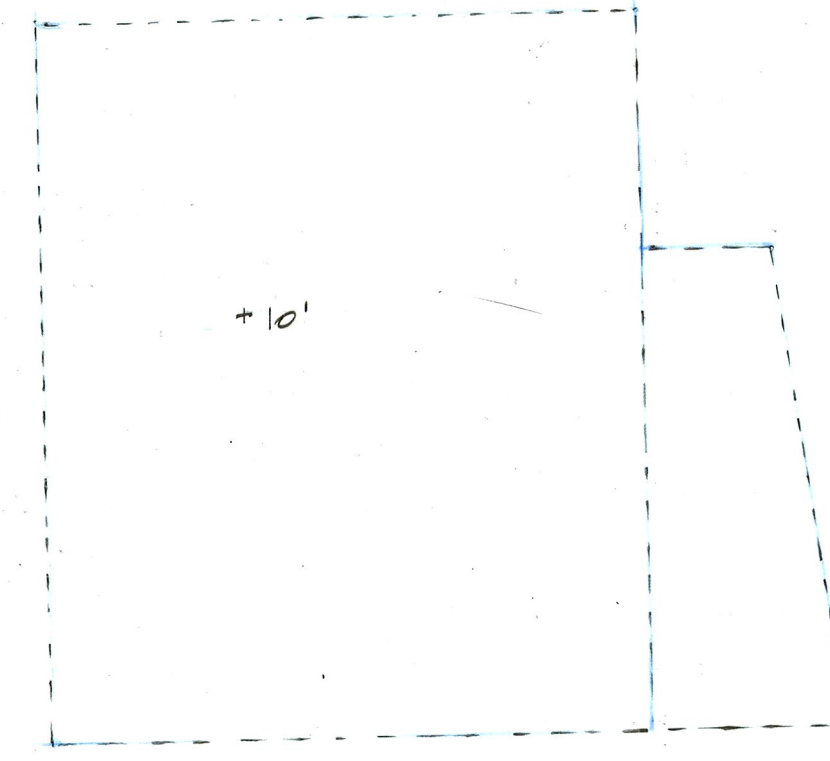


UNIT C-3 & R-9
02.07.2021

STONE BANK PROJECT
 15 MAIN STREET AND 16 UNION STREET, TISBURY, MA. 02568
 DESIGNED AND DEVELOPED BY: REIDA DUNN, ARCHITECT
 LOWER LEVEL COURTYARD FLOOR PLANS SCALE: 1/8" = 1'-0" A2
 DRAWN BY: EUISE ELLISTON, ASSOCIATE DESIGNER DATE: 02.07.2021

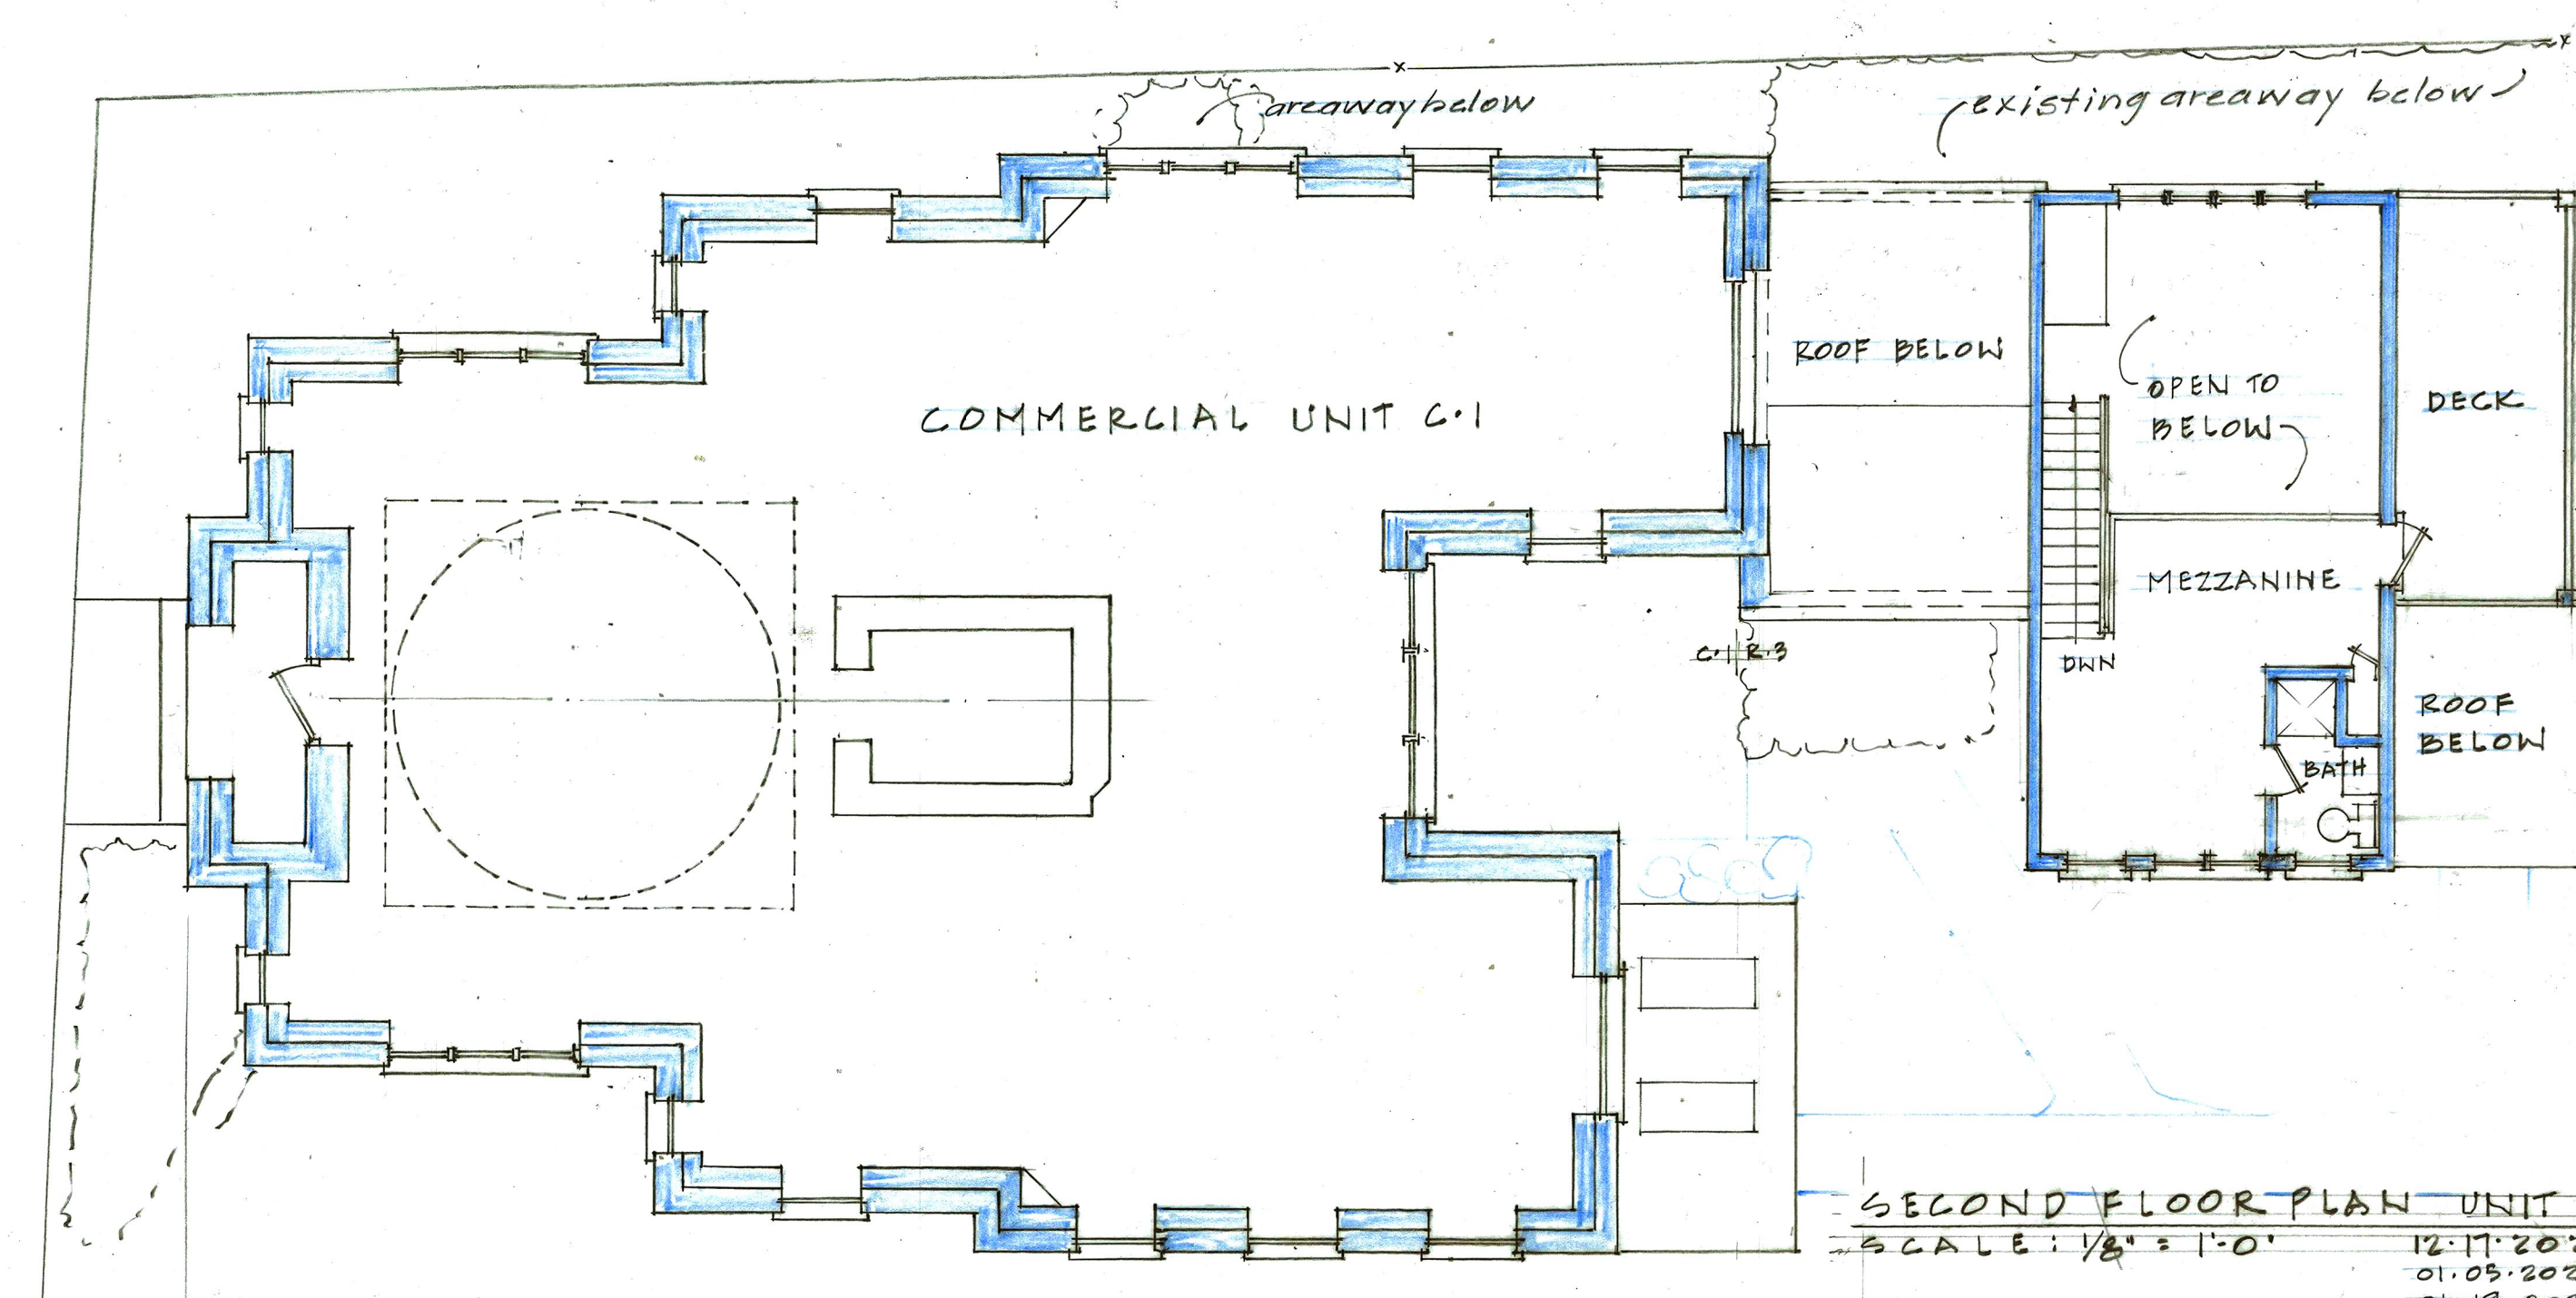


UPPER FLOOR PLAN UNIT C.1
SCALE: 1/8" = 1'-0" 12.17.2020 01.05.2021

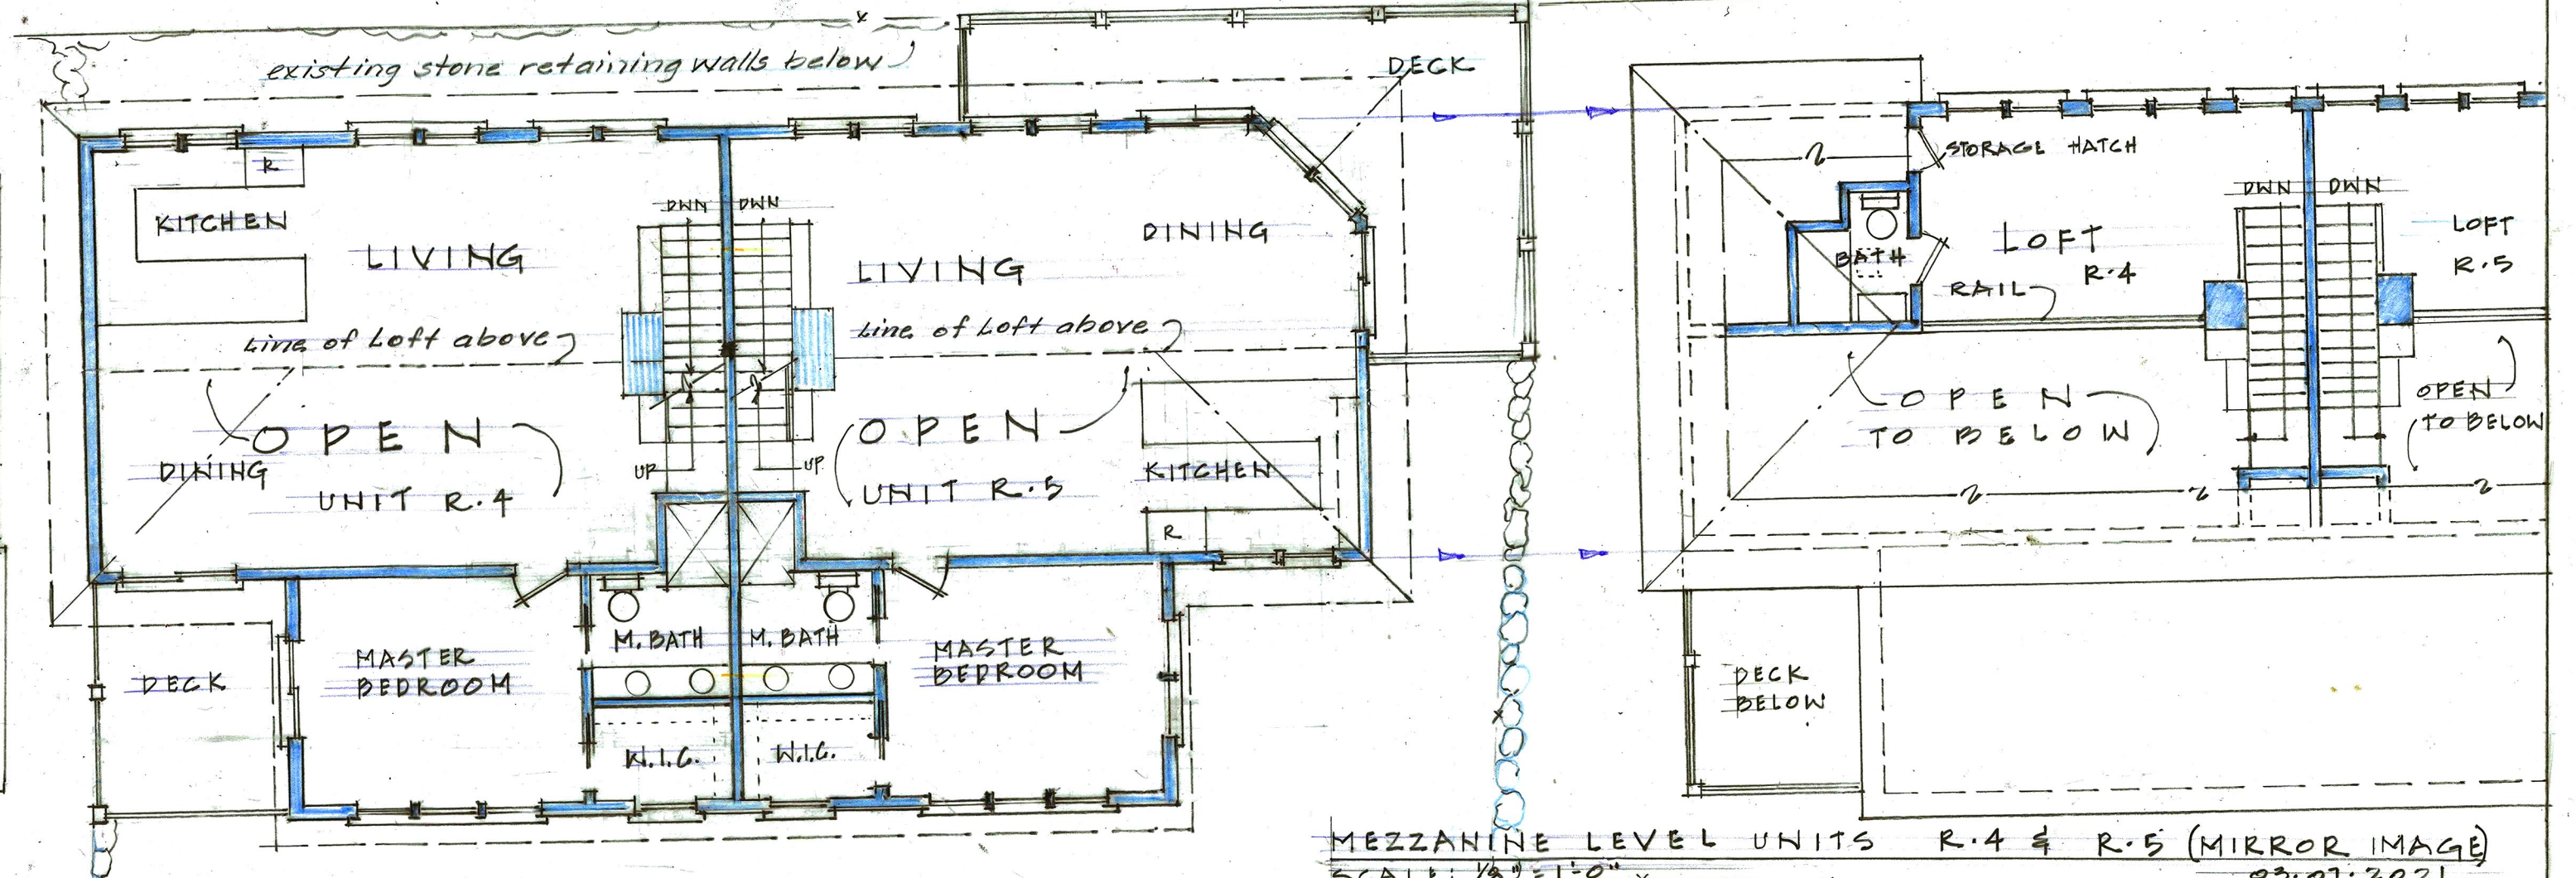


SECOND FLOOR PLAN UNITS R.4 & R.5
SCALE: 1/8" = 1'-0" 12.17.2020 01.05.2021 REVISED 03.07.2021

MEZZANINE LEVEL UNITS R.4 & R.5 (MIRROR IMAGE)
SCALE: 1/8" = 1'-0" 03.07.2021

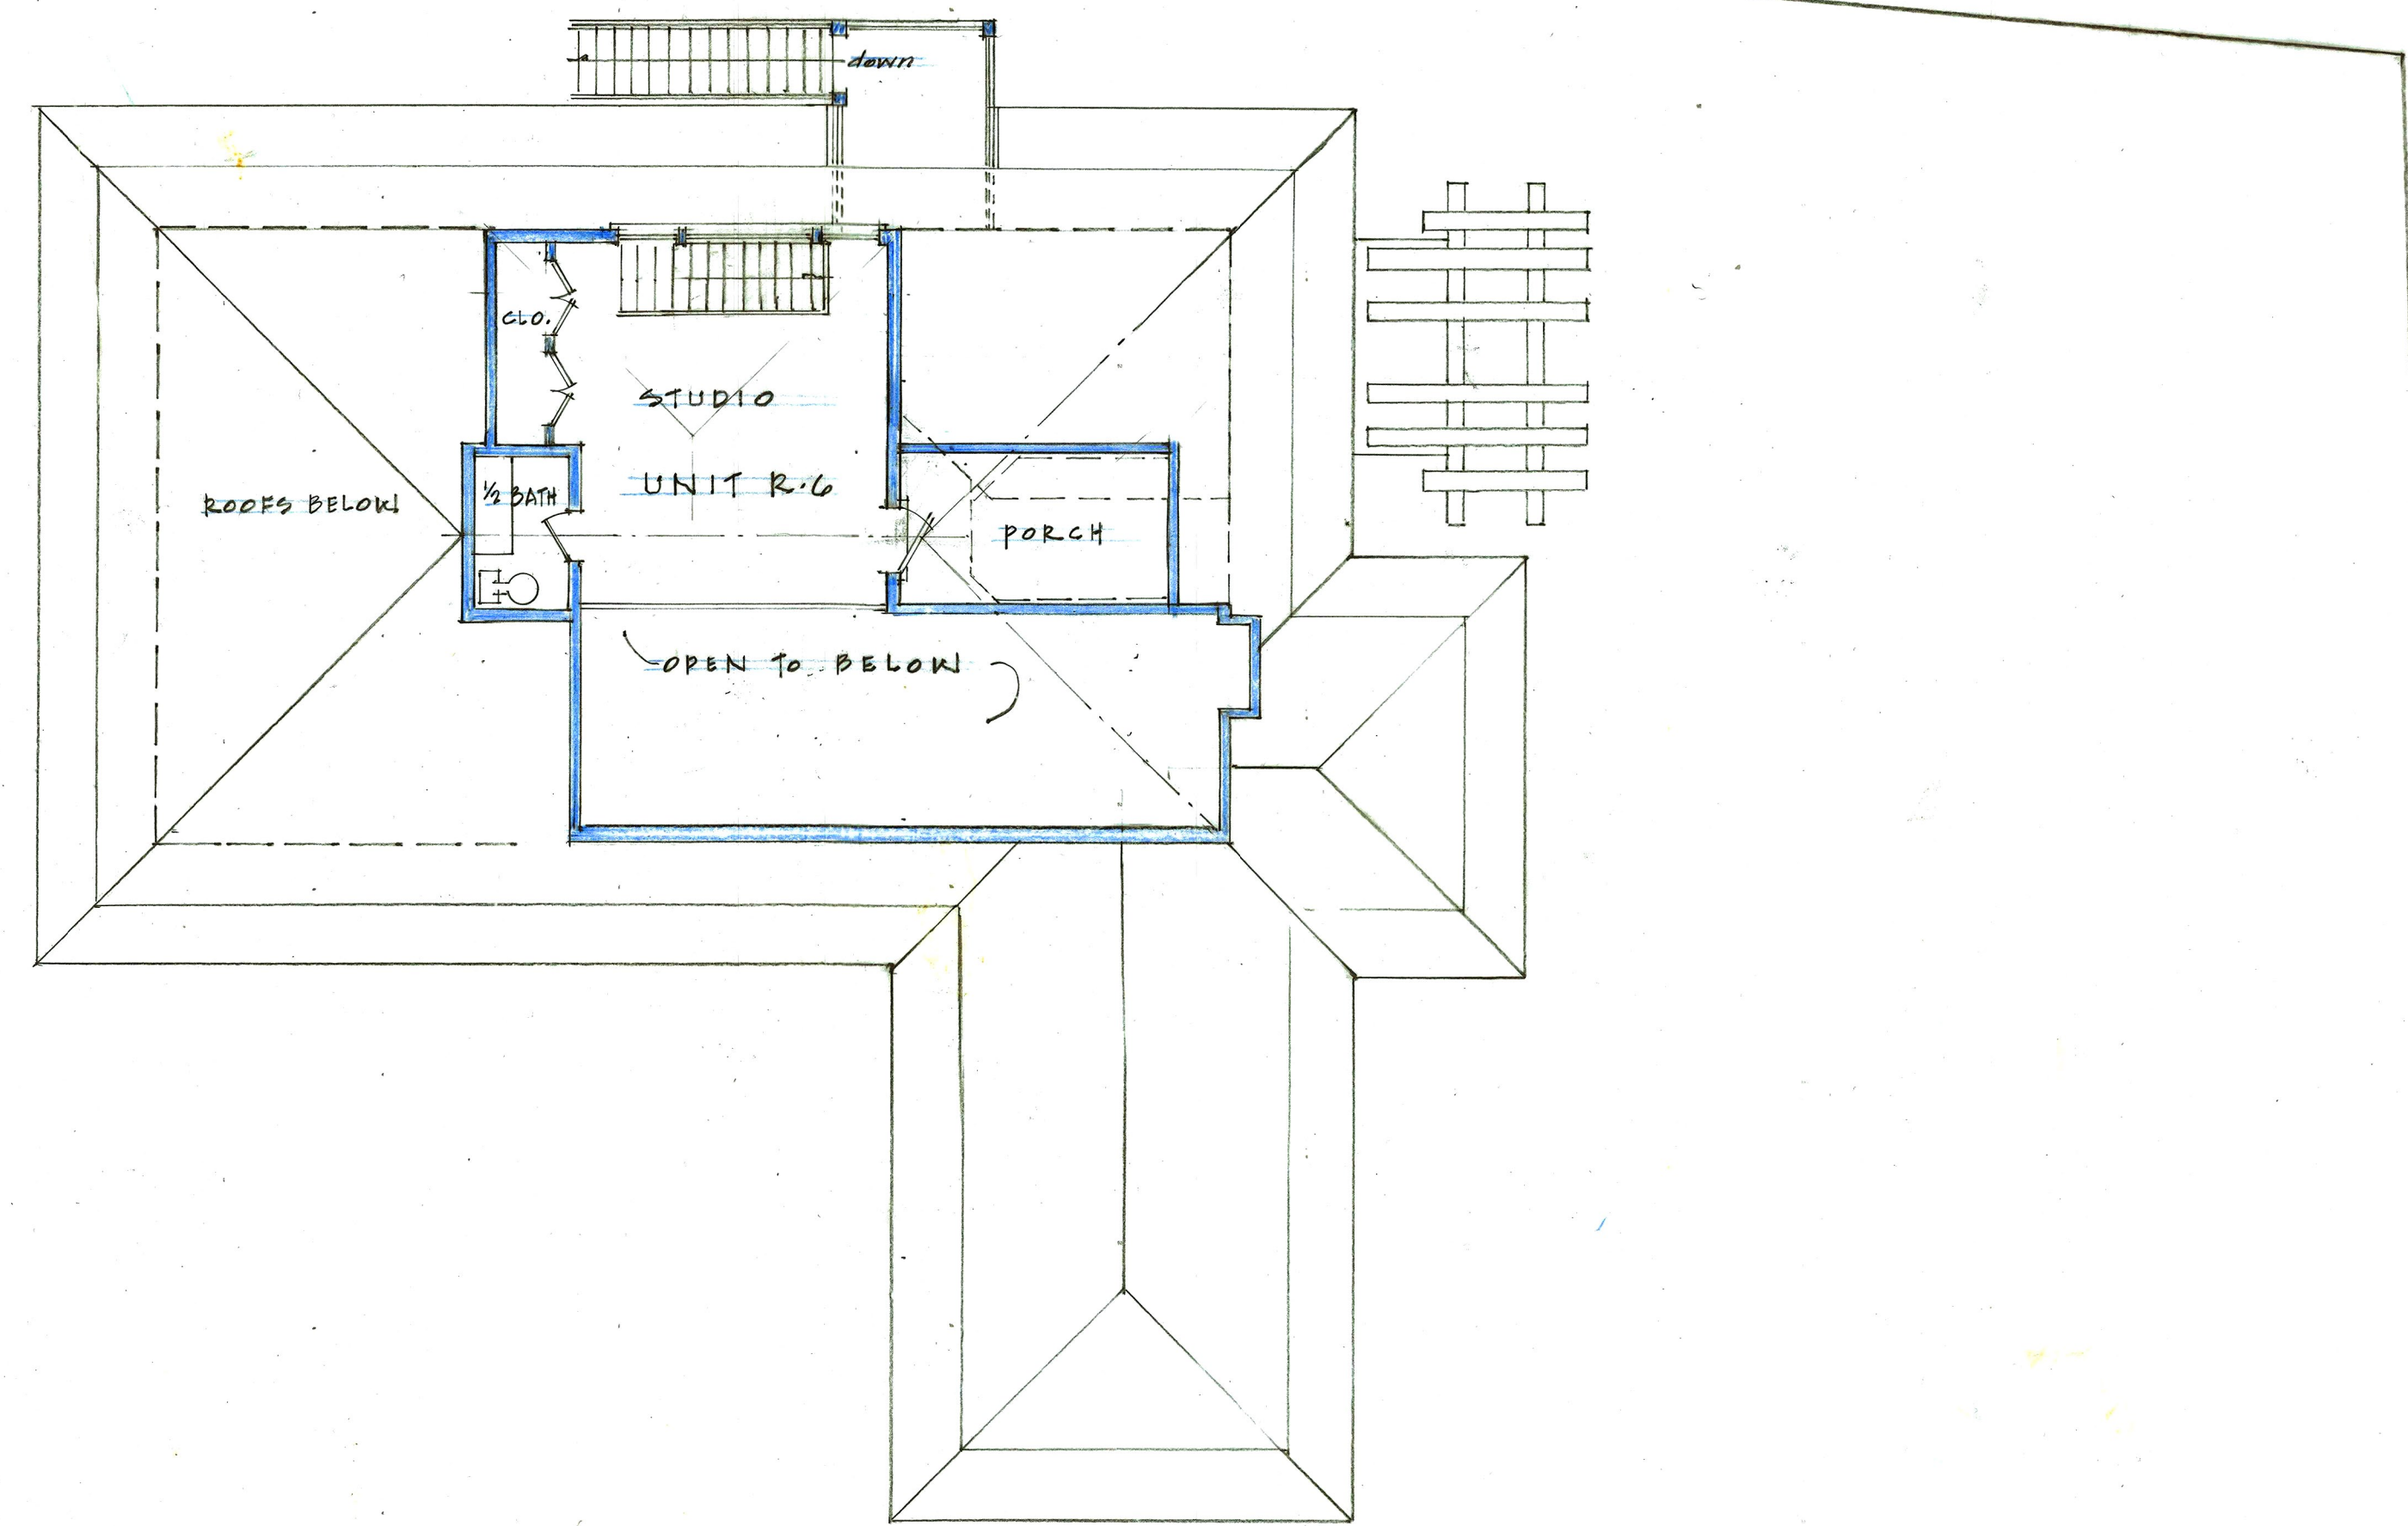

THIRD FLOOR PLAN UNIT R.6
SCALE: 1/8" = 1'-0" 01.15.2021

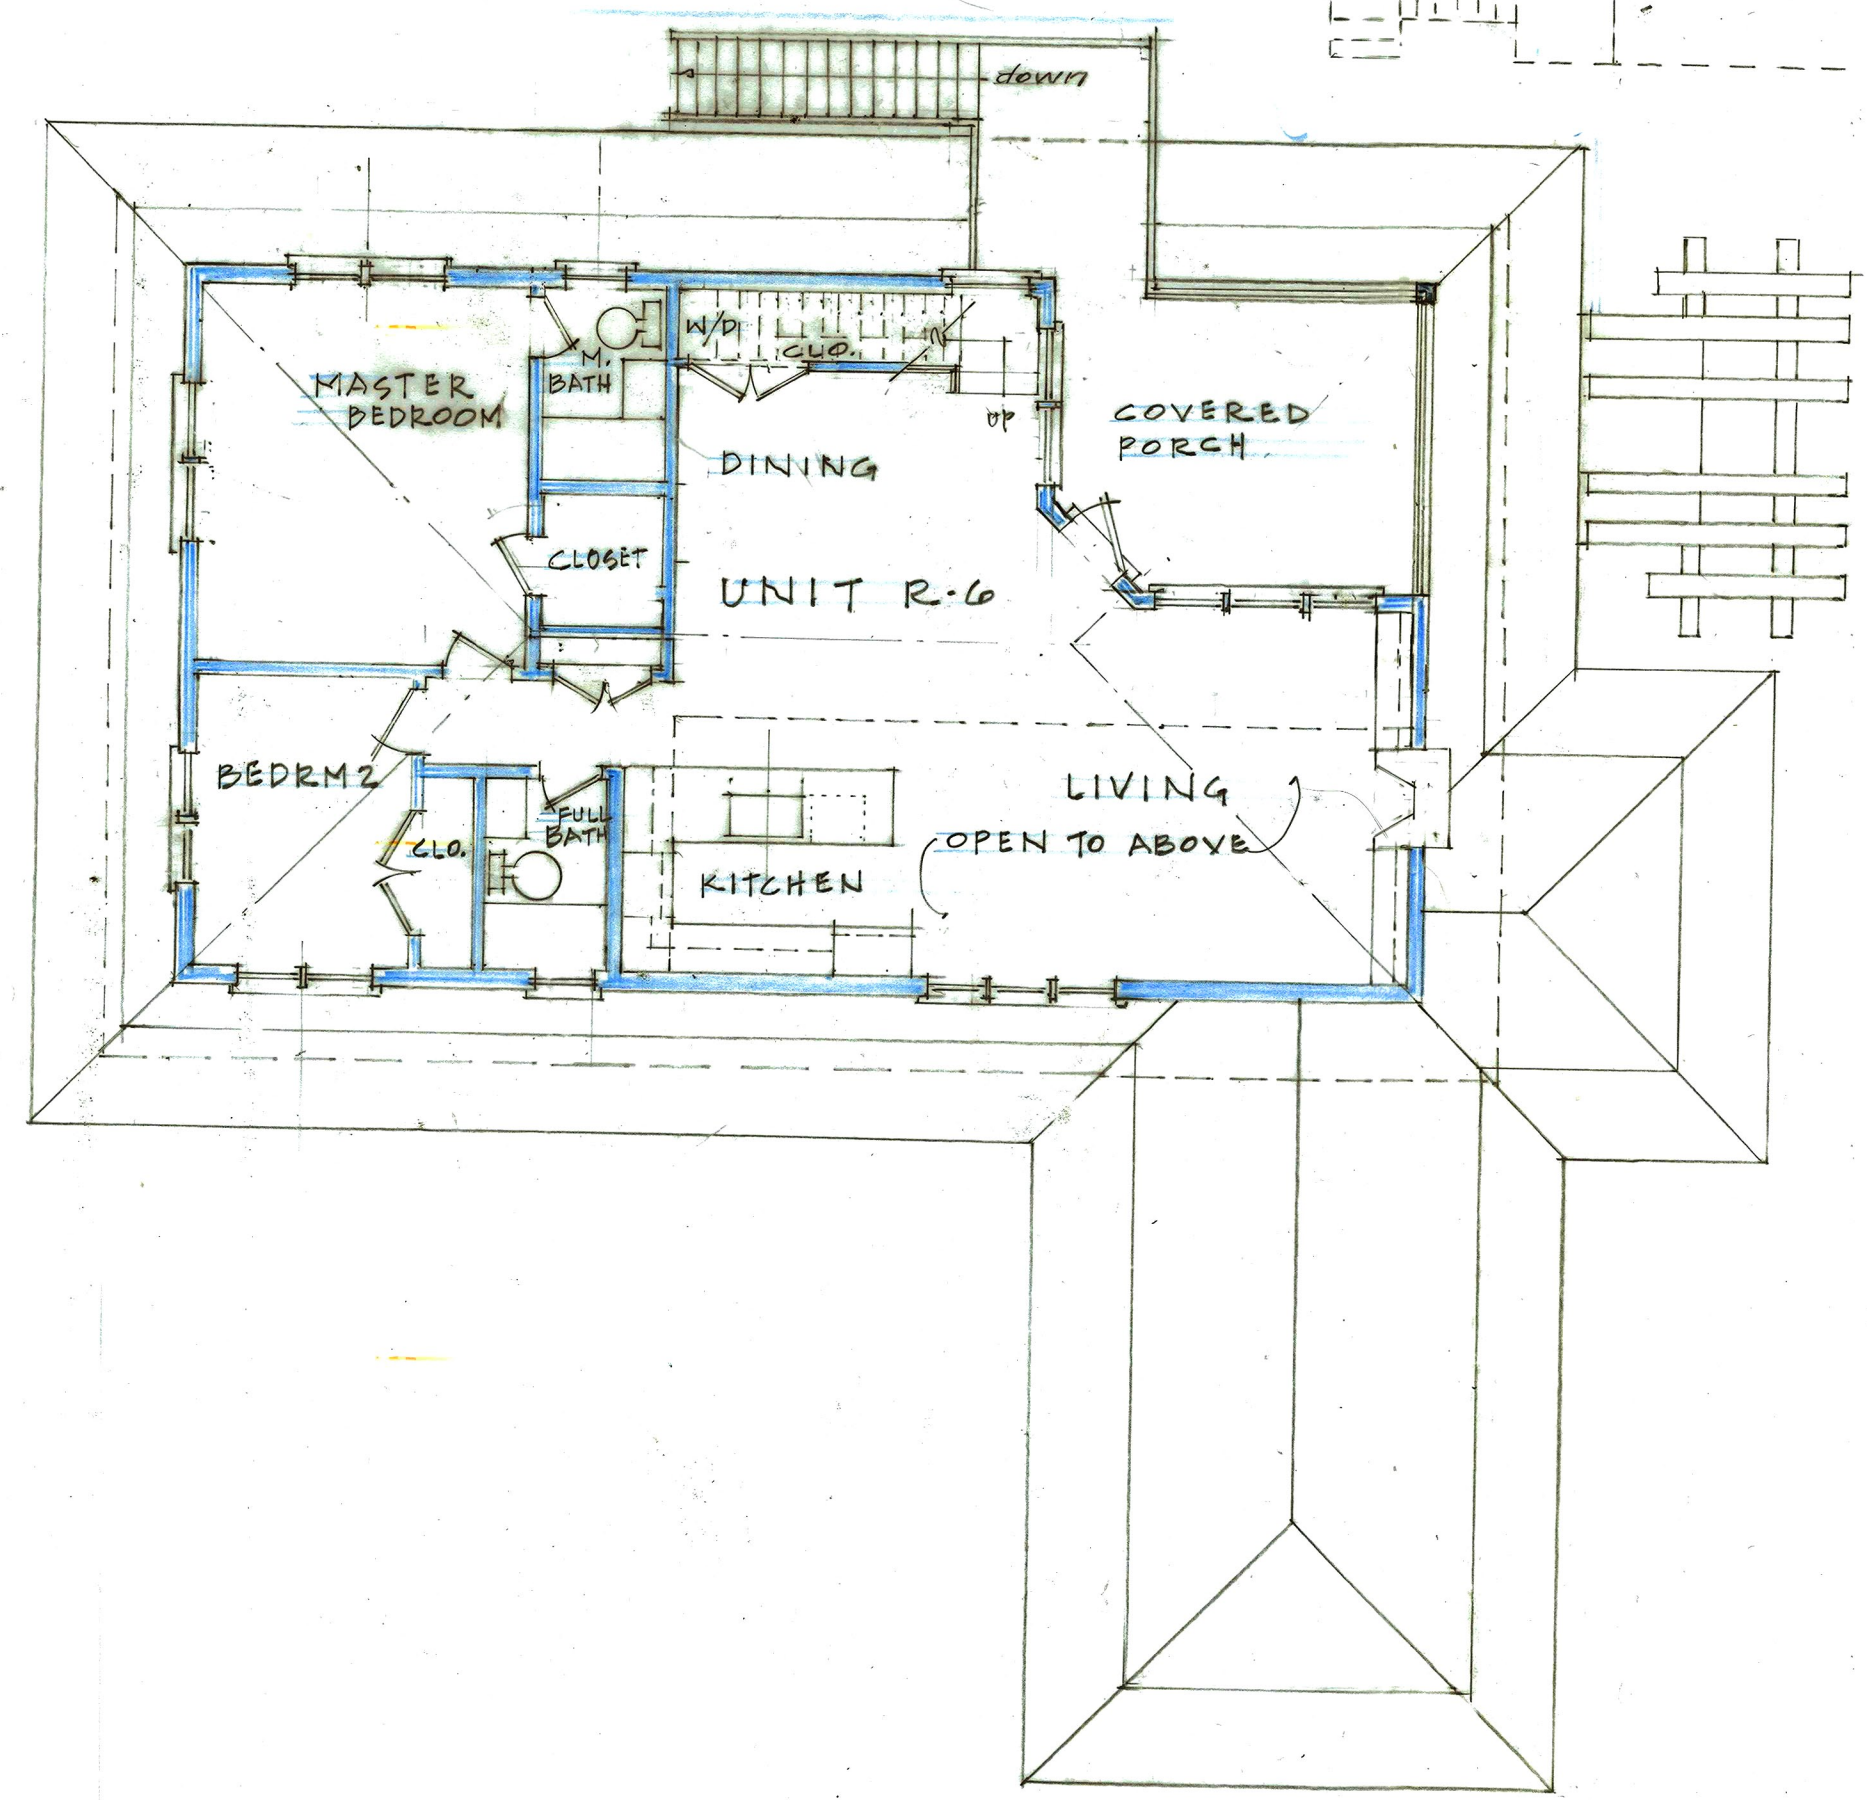

SECOND FLOOR PLAN UNIT R.6
SCALE: 1/8" = 1'-0" 12.17.2020 01.05.2021 REVISED 03.07.2021 R4 R5

UNIT R.1
02.07.2021

UNIT C.3 & R.9
02.07.2021

STONE BANK PROJECT
 15 MAIN STREET AND 16 UNION STREET, TISBURY, MA. 02568
 DESIGNED AND DEVELOPED BY: REIDA DUNN, ARCHITECT
 UPPER LEVEL COURTYARD FLOOR PLANS SCALE: 1/8" = 1'-0" **A3**
 DRAWN BY: ELISE ELLISTON, ASSOCIATE DESIGNER DATE: 02.07.2021