


**BUILDING "A"**  
**SOUTH ELEVATION** UNITS C-1 + C-5  
 SCALE: 1/8" = 1'-0" 12-17-2020 01-05-2021 01-19-2021 04-10-2021

**BUILDING "A"**  
**SOUTH ELEVATION** UNITS O-3 + R-3  
 SCALE: 1/8" = 1'-0" 12-17-2021, 01-05-21, 01-19-21, 04-10-21, 04-21-21 08-20-21

**BUILDING "B"**  
**SOUTH ELEVATION** UNITS O-1 + O-2, R-4 + R-5  
 SCALE: 1/8" = 1'-0" 12-17-2021, 01-05-21, 03-07-21 8-20-21


**BUILDING "D-1"**  
**SOUTH ELEVATION** UNIT R-7  
 SCALE: 1/8" = 1'-0" 02-01-21 08-16-21

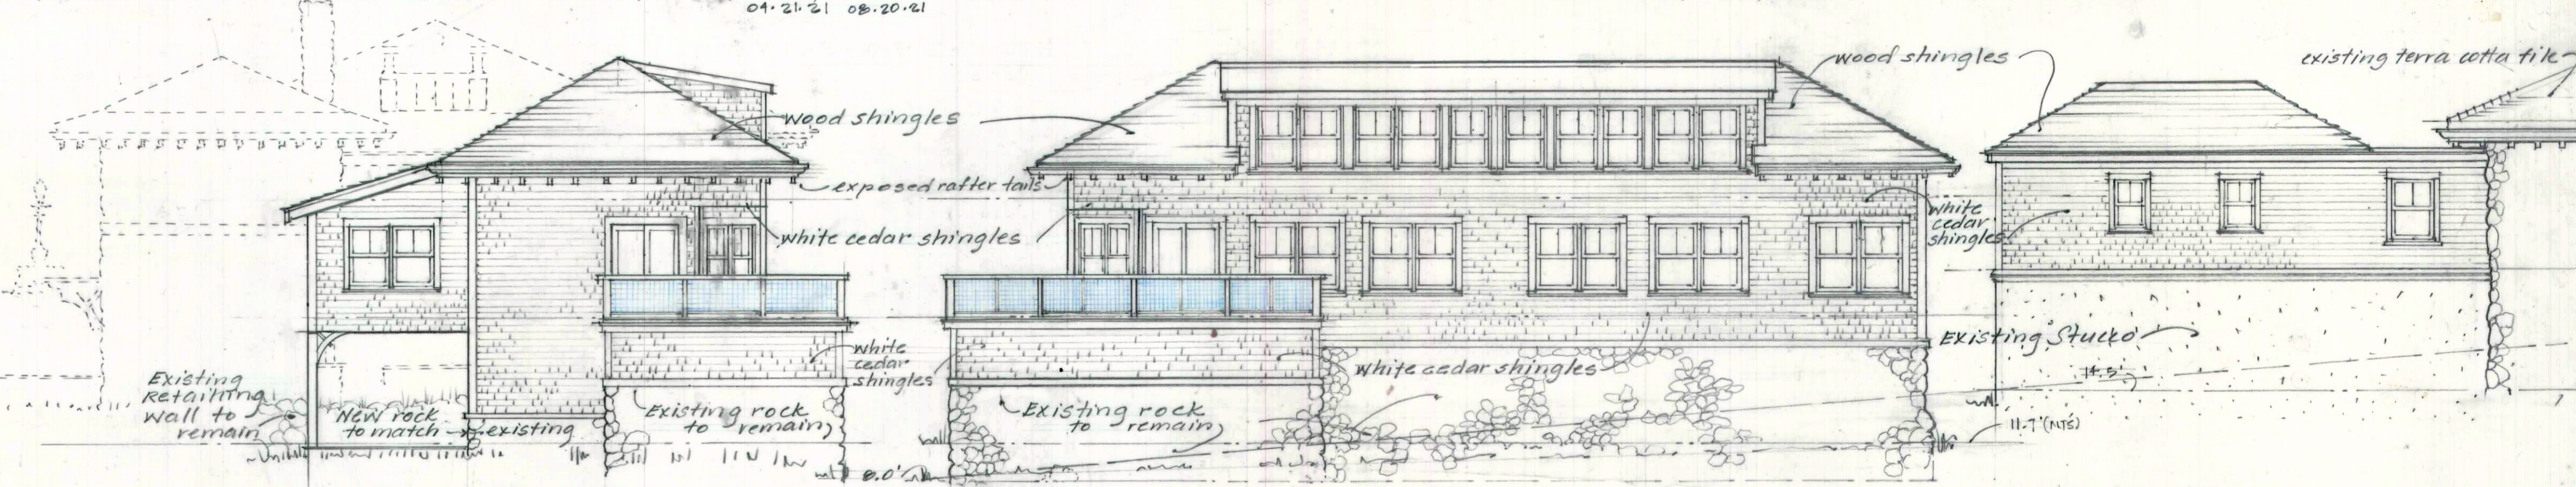


**BUILDING "B"**  
**EAST ELEVATION** UNITS O-2 + R-5  
 SCALE: 1/8" = 1'-0" 08-15-2021

**BUILDING "B"**  
**NORTH ELEVATION** UNITS O-1, O-2, R-4 + R-5  
 SCALE: 1/8" = 1'-0" 08-15-2021

**BUILDING "A"**  
**NORTH ELEVATION** UNITS O-3 + R-3  
 SCALE: 1/8" = 1'-0" 08-15-2021

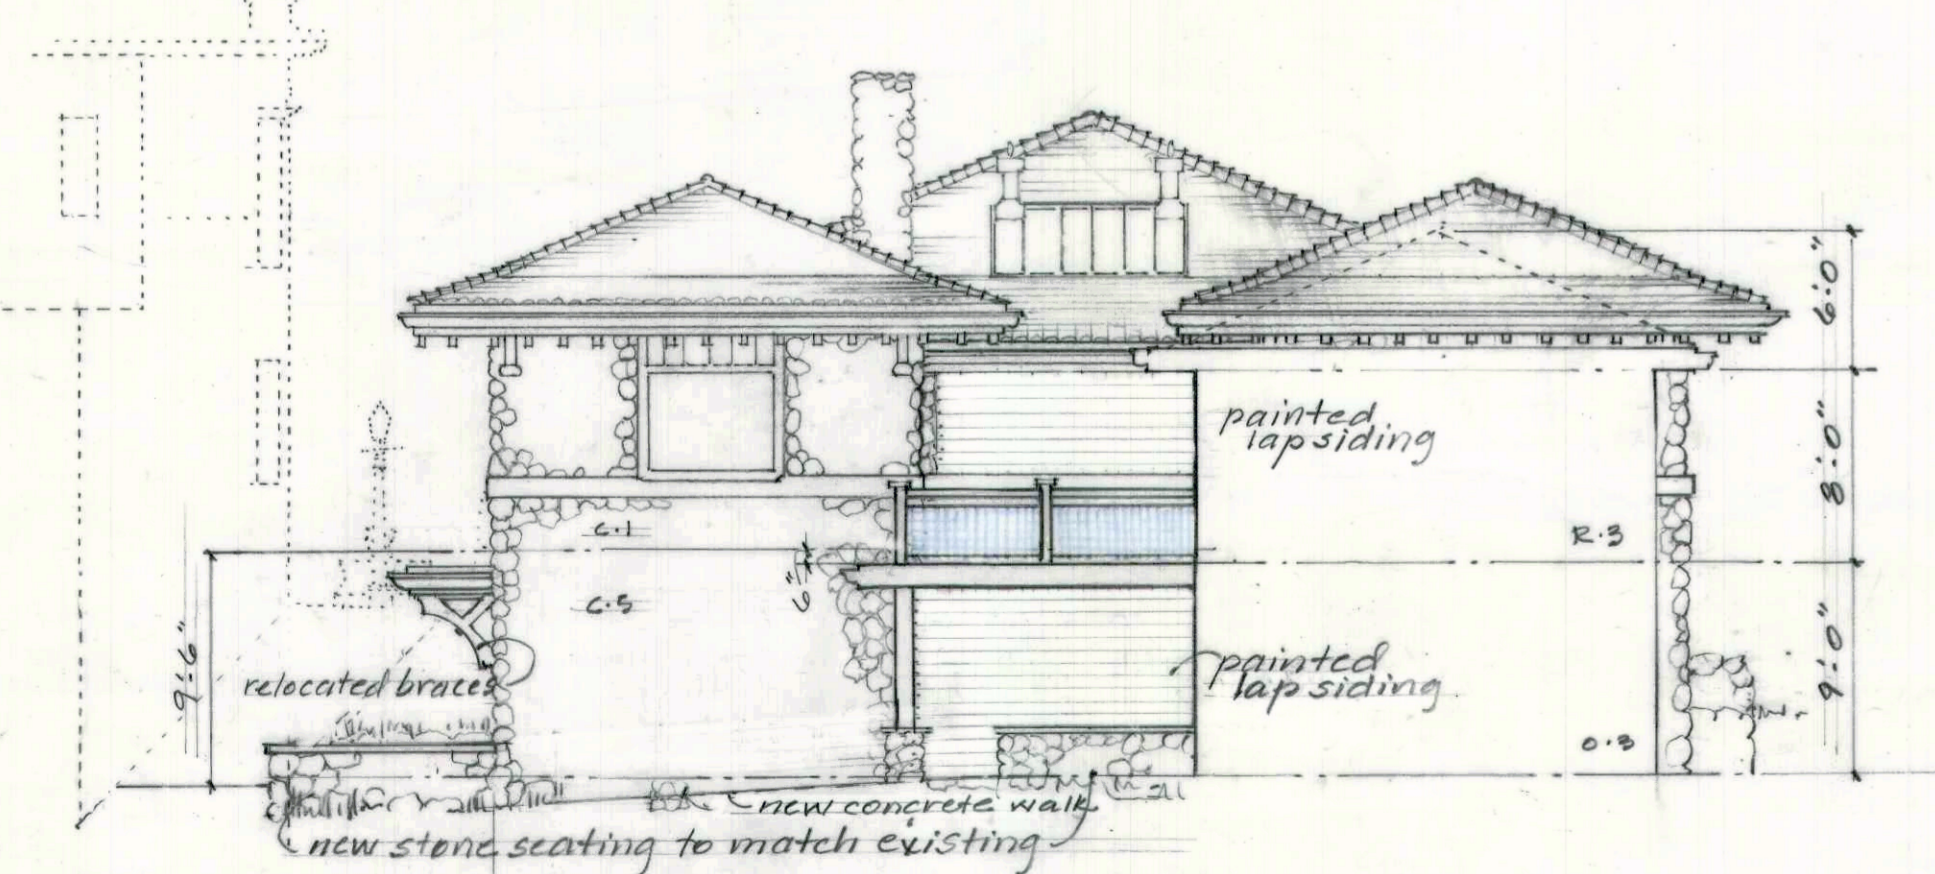

**BUILDING "A"**  
**EAST ELEVATION** UNITS C-1 & C-5  
 SCALE: 1/8" = 1'-0" 01-21-2021 04-10-21 08-20-2021

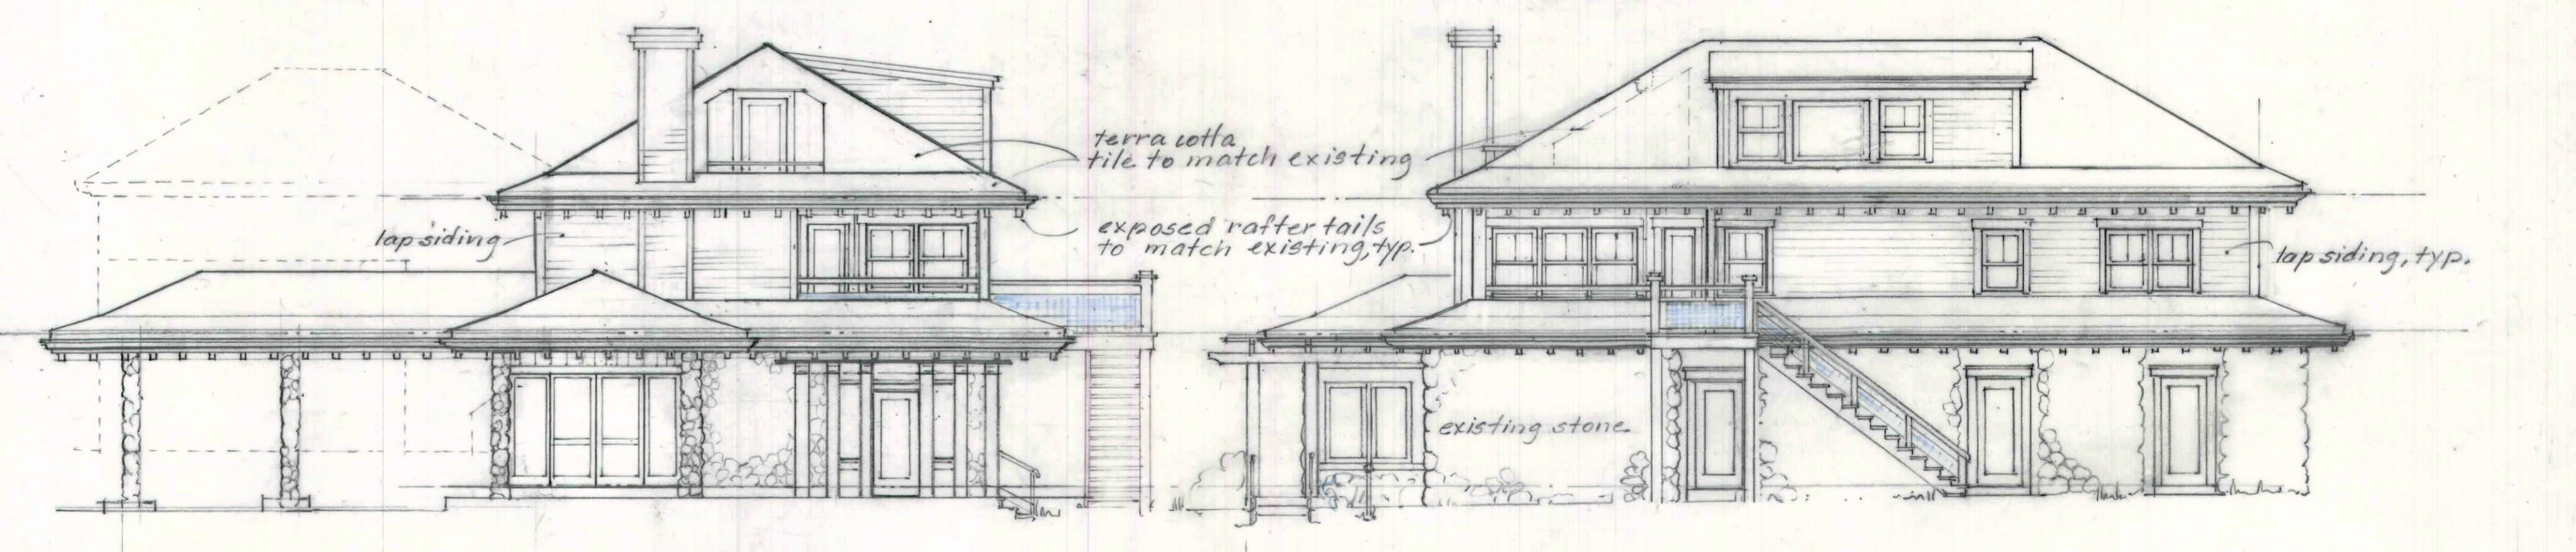



**BUILDING "C"**  
**EAST ELEVATION** UNIT C-2 & R-6  
 SCALE: 1/8" = 1'-0" 12-17-2020 01-05-2021 01-15-2021 08-04-21

**BUILDING "C"**  
**NORTH ELEVATION** UNIT C-2 & R-6  
 SCALE: 1/8" = 1'-0" 12-17-2020 01-05-2021 01-15-2021 01-19-2021

REVIS: 04-21-2021 O-3, R-3 08-04-2021 C-2 8-20-21 GENERAL  
 REVISED: 04-10-2021 UNITS C-5, R-3, O-3 UNITS R-1 & R-2 ELIMINATED  
 REVISED: 03-07-2021 UNITS R-4 & R-5 W/ FIRST FLOOR UNITS O-1 & O-2

**STONE BANK PROJECT**  
 75 MAIN STREET AND 16 UNION STREET, TISBURY, MA, 02568  
 DESIGNED AND DEVELOPED BY: REID A. DUNN, ARCHITECT  
**COURTYARD ELEVATIONS** SCALE: 1/8" = 1'-0" **A1**  
 DRAWN BY: ELISE ELLIOTT, ASSOCIATE DESIGNER DATE: 02-01-2021

AS PRESENTED SEPTEMBER 15, 2021

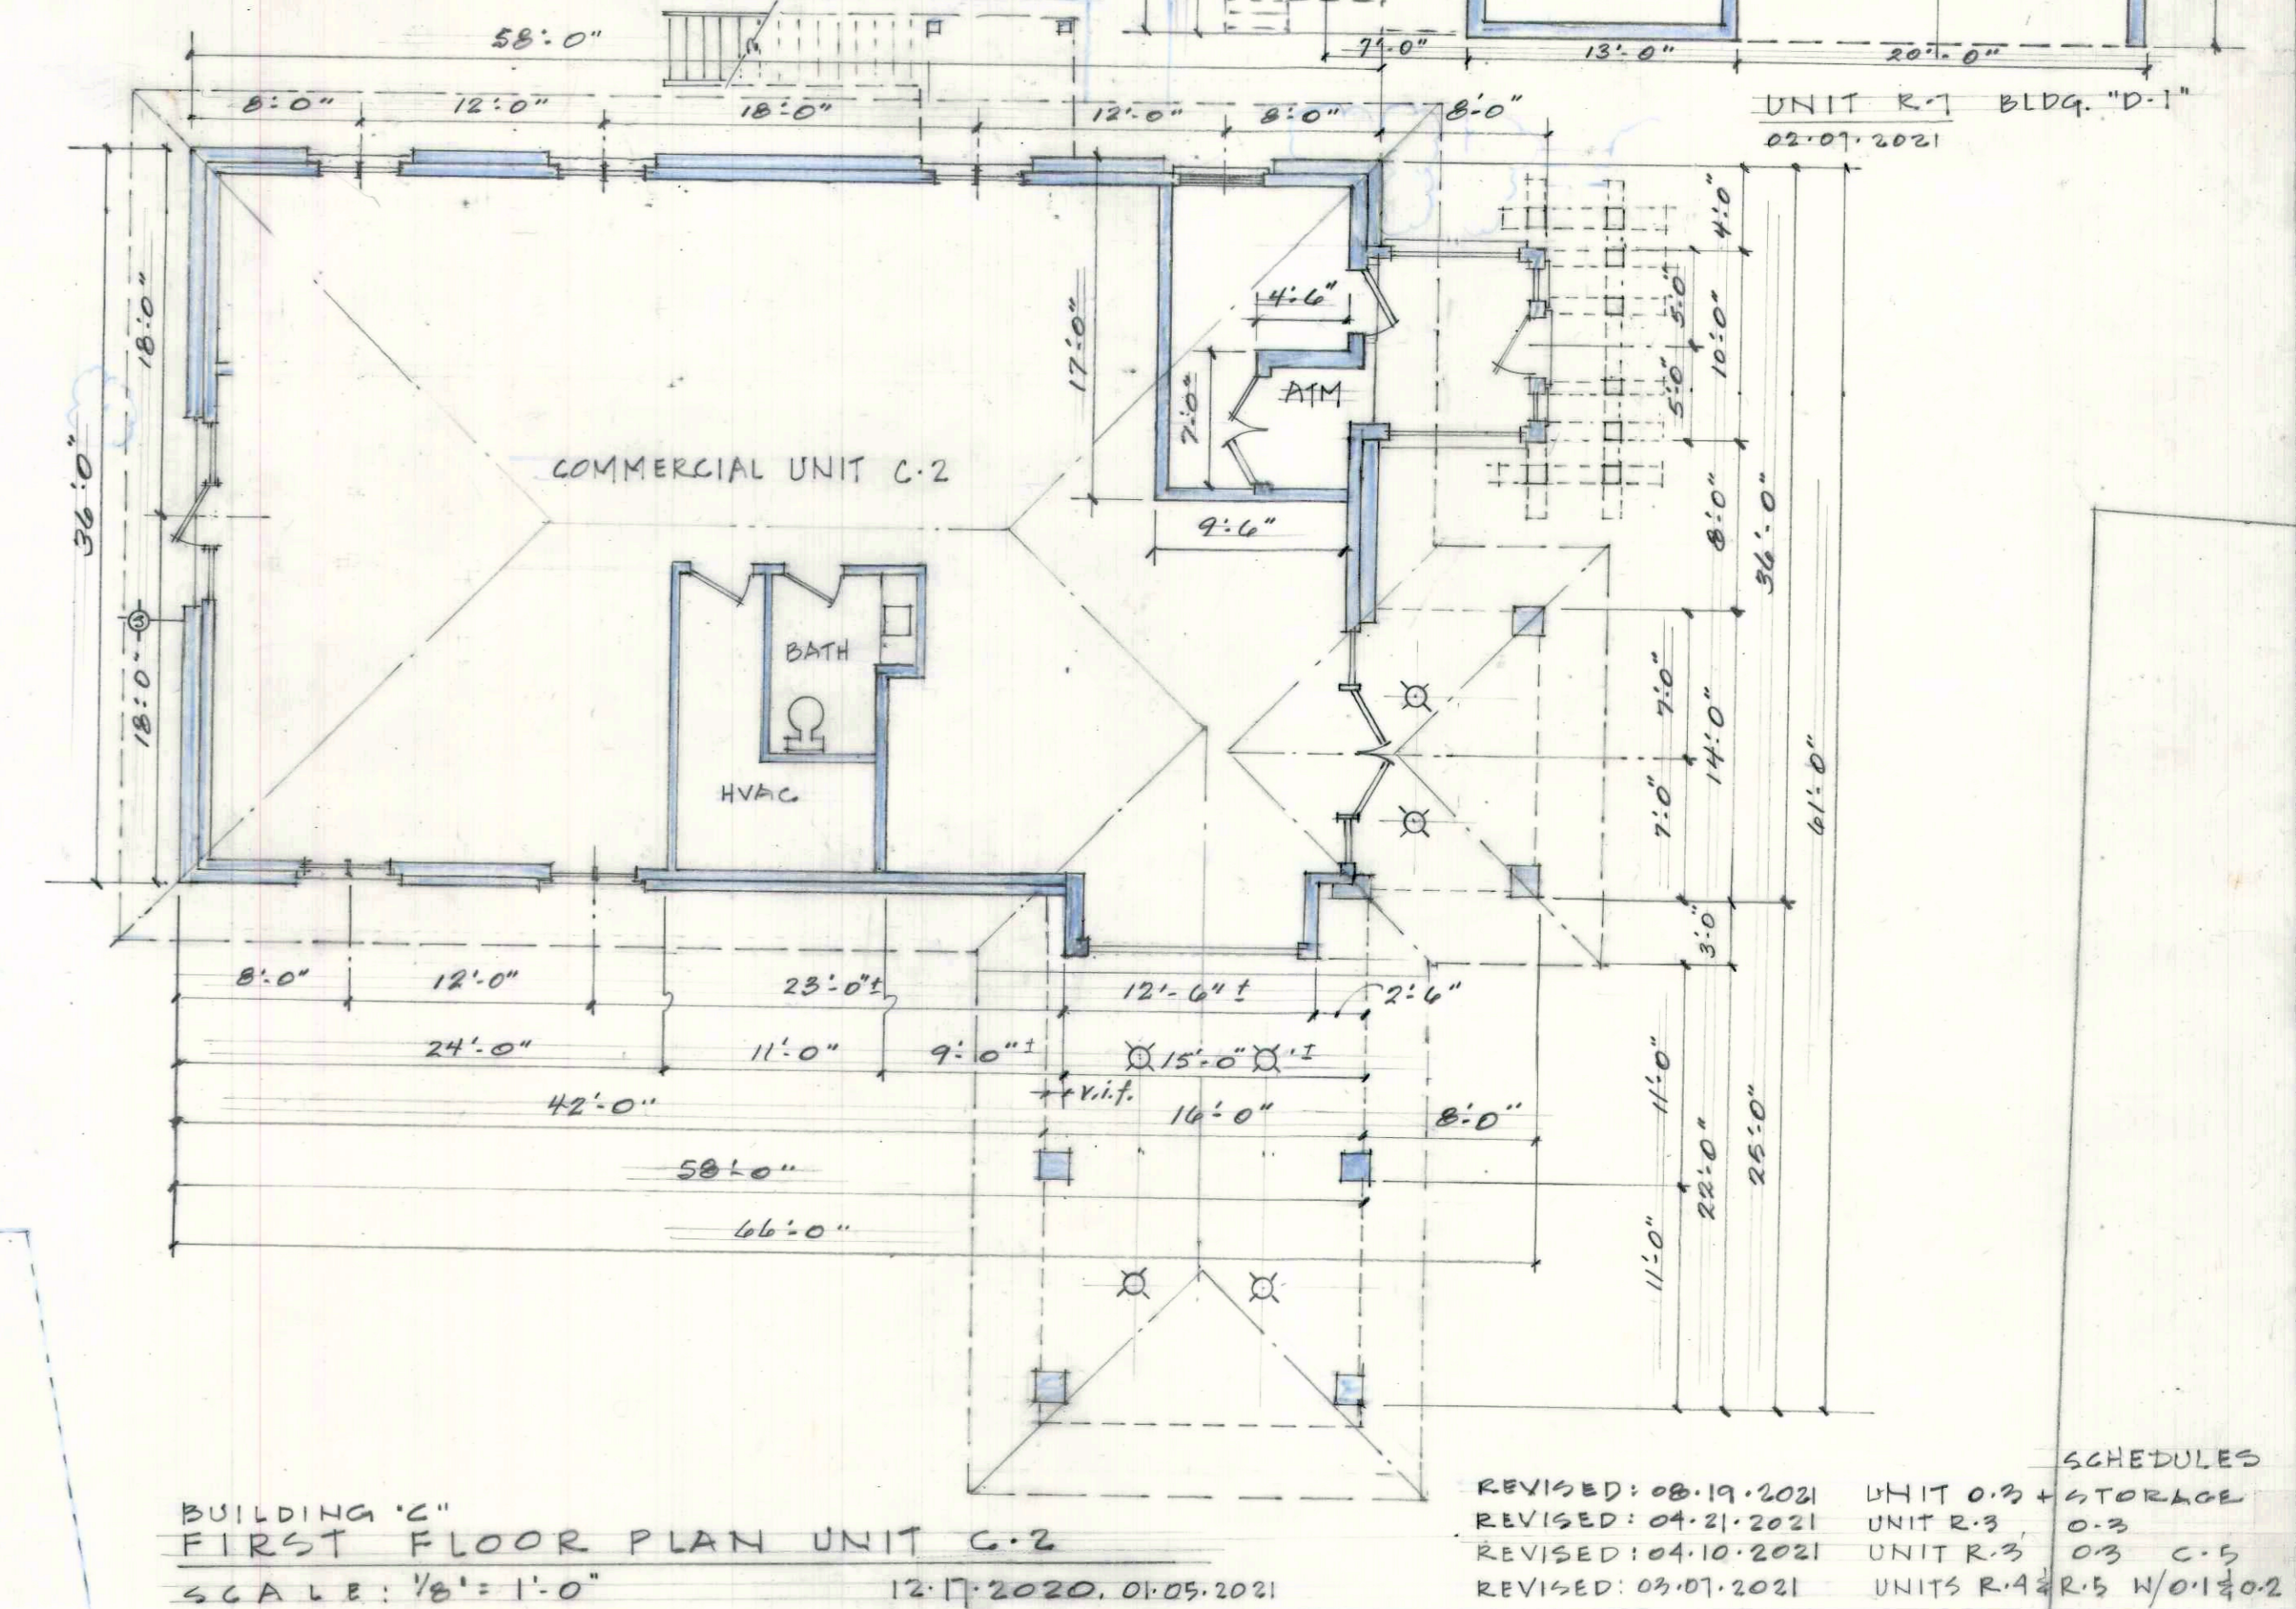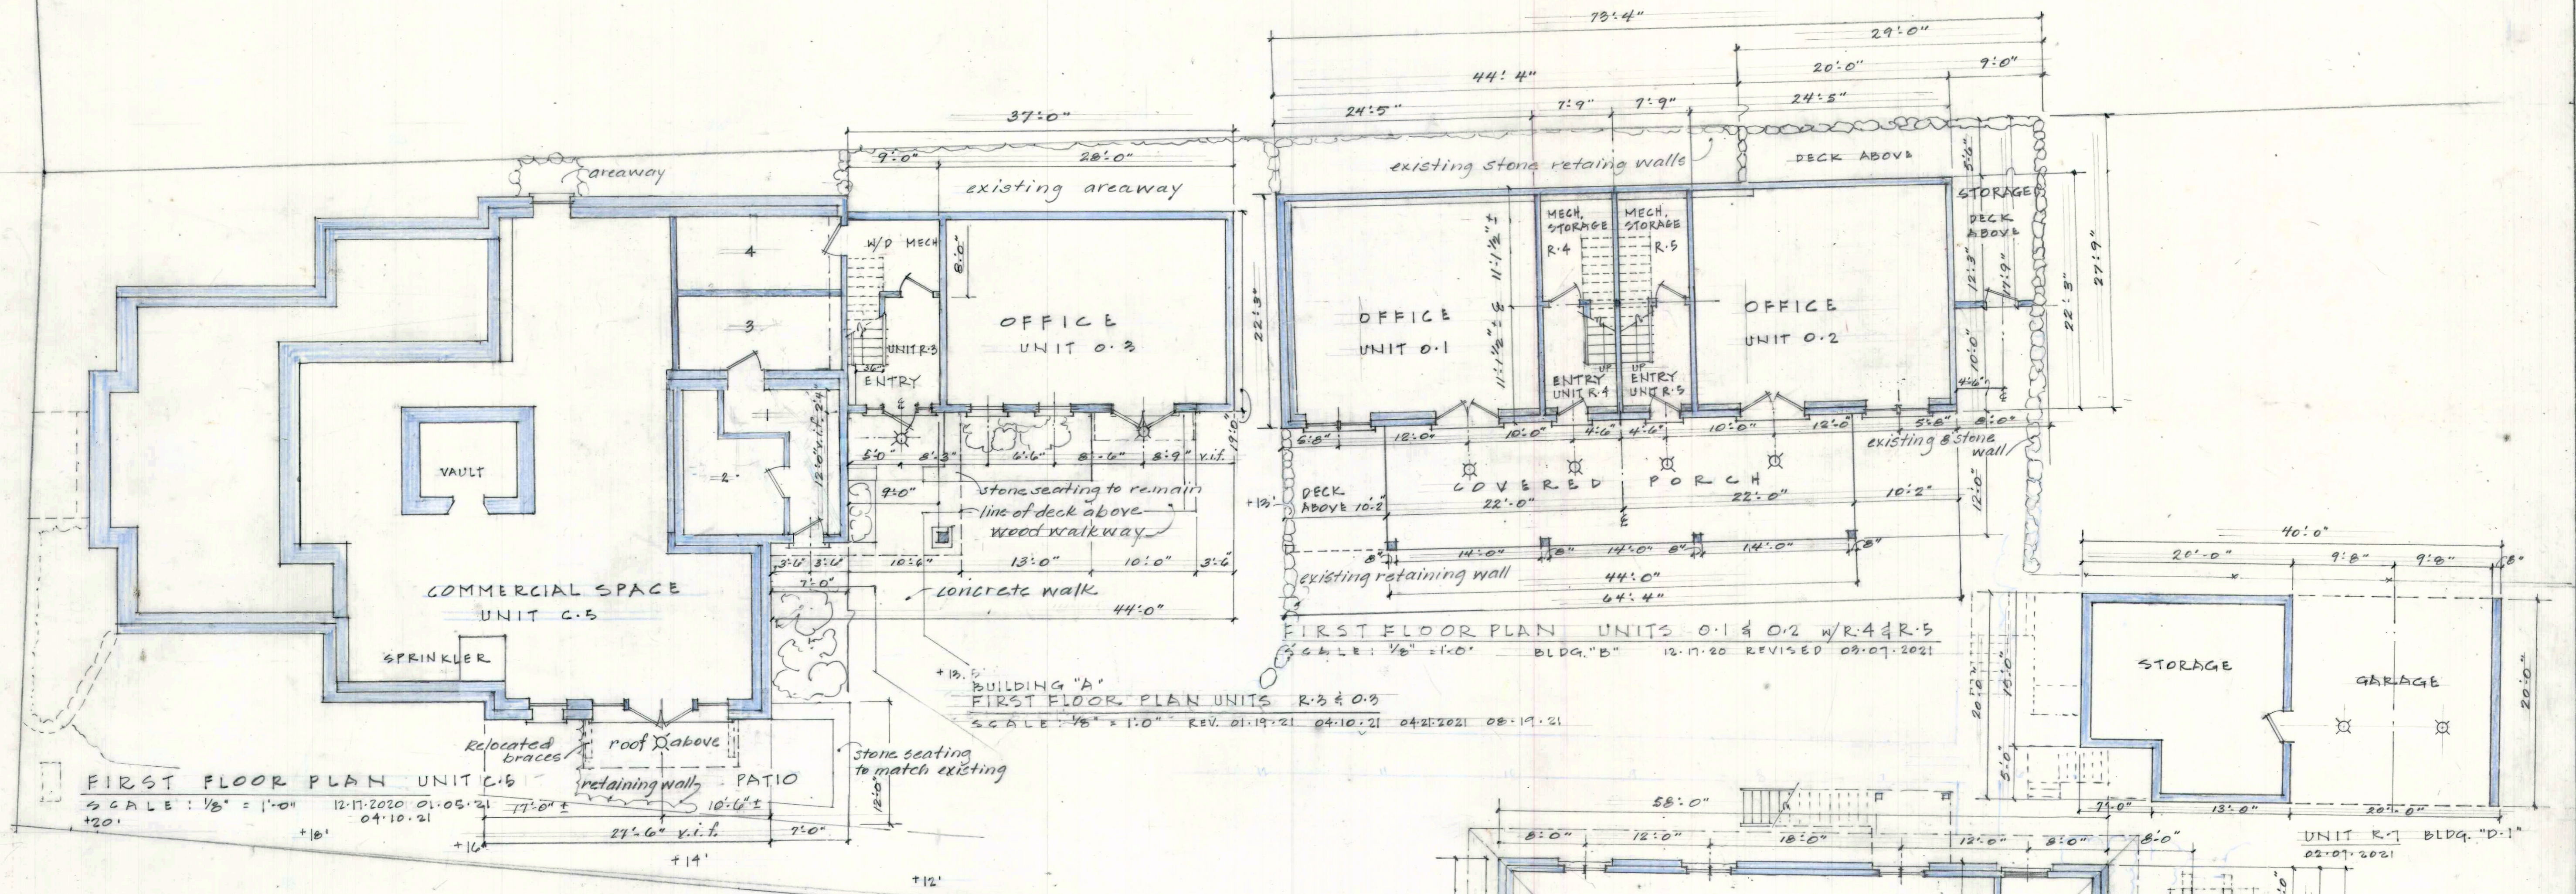


Exterior Finish Schedule Stone Bank Project					
BLDG	FDN	ROOF	SIDING Mat/Color	WINDS/DRS Mat/Color	TRIM Mat/Color
A addn Unit 3	Stucco	Cedar	Lowr Stucco Pntd*S Upper Lap Pntd*S Shingled N & E	Clad Black	Cedar Pntd**
B Unit 4-5	Stone	Cedar No Solar	Lap Pntd* S Shingle N, E & W	Clad White	Azek White
C Unit 6	Stone	Tile	Stone Lower Cedar Lap Upper Unfin	Clad Black	Cedar Pntd**
D-1 Unit 7	Conc	Cedar No Solar	Lap Pntd W* Shingle N,S & E	Clad White	Azek White
D-2 Unit 8	Conc	Cedar	Lap Pntd* S Shingle N,W & E	Clad White	Azek White
E Unit 9	NA Flush	Cedar	Lap Pntd* E Shingle N, S & W	Clad White	Azek White
F Unit 10, 11&12	NA Flush	Cedar	Lap Pntd* S Shingle N, E & W	Clad White	Azek White

\*Color chosen from samples to be placed on buildings during construction  
 \*\*Color Green-Black to match existing

Fire Rating Table			
CONDITION	WHERE	REQD RATG	ASSEMBLY
Ext Walls Near Prop Lines	Building E West Building F West	2 HR	2 Layers 5/8" Type X Gyp Board
	Building B North	1 HR	1 Layer 5/8" Type X Gyp Board
	Building D-1 North	NA	No-Build Easement
Garage Clgs	Building D-1 Building D-2	1 HR	5/8" Type X Gyp Board
Stair Shafts	Building B Building F	1 HR	5/8" Type X Gyp Board
Storg Under Stairs	Building A Building B Building F	1 HR	5/8" Type X Gyp Board
Occupancy Separation	Building A Building B Building E Building F	1HR	5/8" Type X Gyp Board

**STONE BANK PROJECT**  
 15 MAIN STREET AND 16 UNION STREET, TISBURY, MA. 02568  
 DESIGNED AND DEVELOPED BY: REIDA DUNN, ARCHITECT  
 LOWER LEVEL COURTYARD FLOOR PLANS SCALE: 1/8" = 1'-0" A.2  
 DRAWN BY: EUGE ELLISTON, ASSOCIATE DESIGNER DATE: 02.07.2021

AS PRESENTED SEPTEMBER 15, 2021

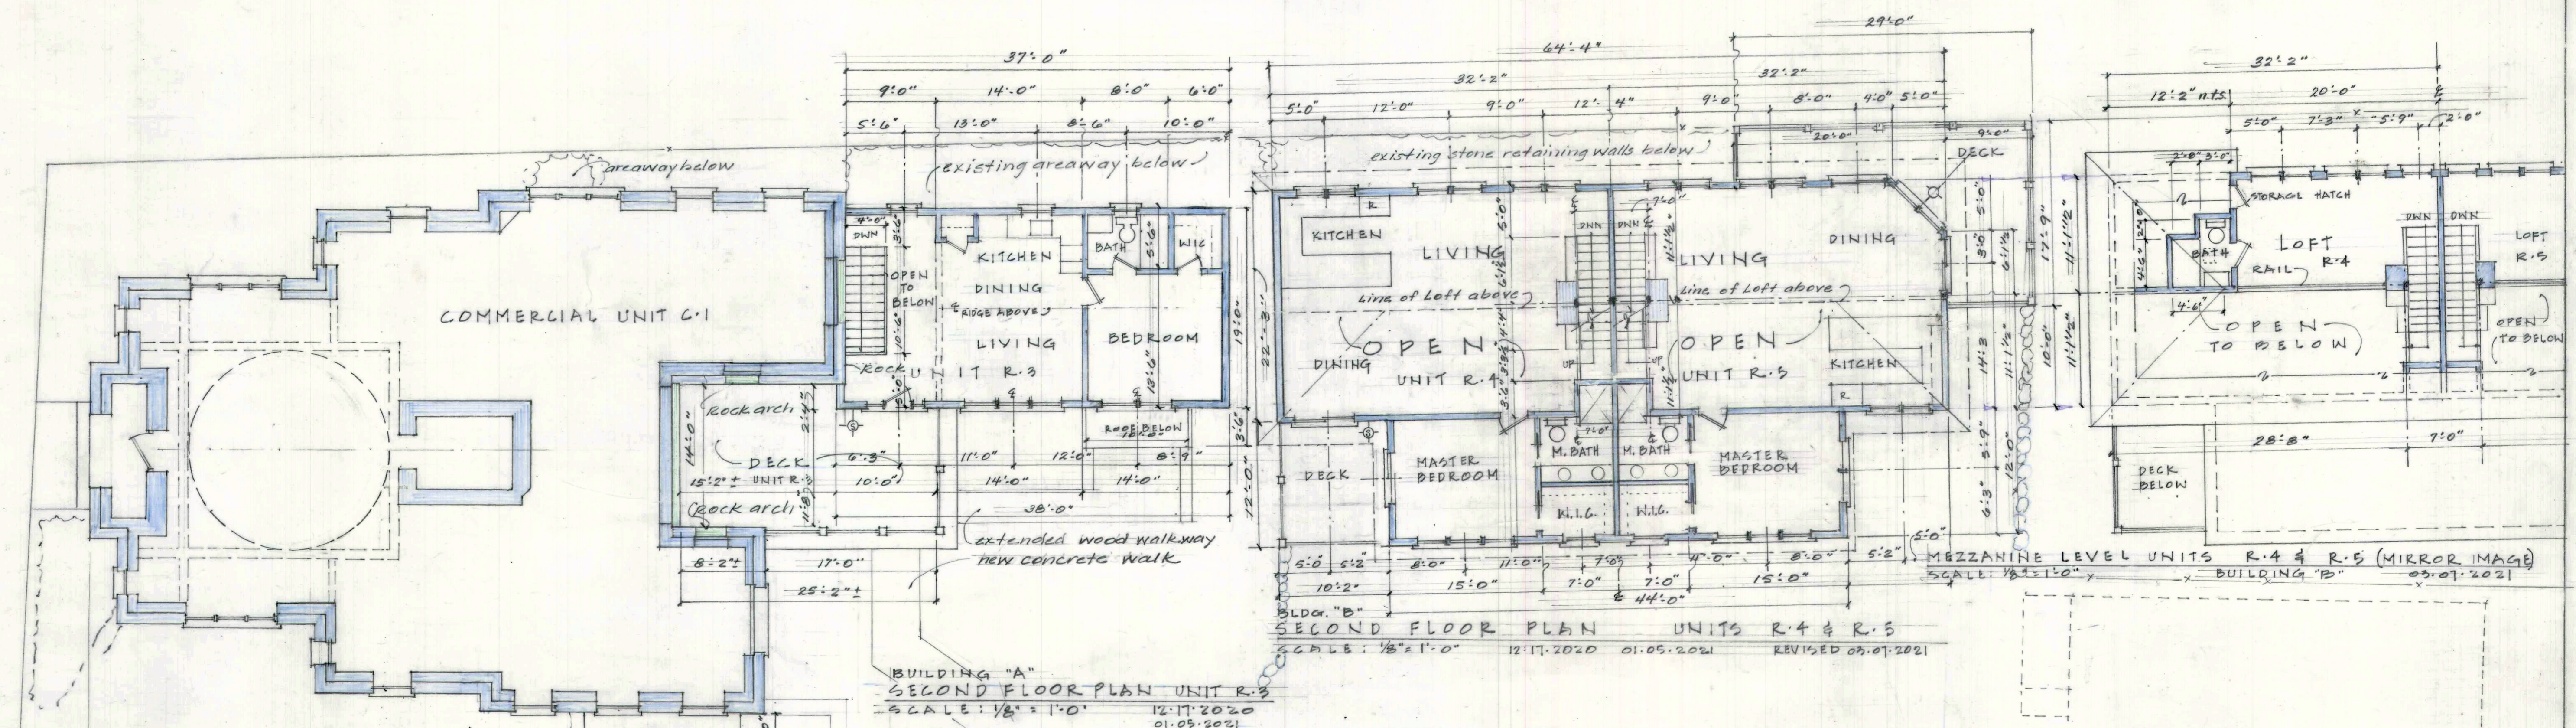


BUILDING "A"  
 UPPER FLOOR PLAN UNIT C-1  
 SCALE: 1/8" = 1'-0"  
 12.17.2020  
 01.05.2021  
 04.10.2021


BUILDING "A"  
 SECOND FLOOR PLAN UNIT R-3  
 SCALE: 1/8" = 1'-0"  
 12.17.2020  
 01.05.2021  
 01.19.2021  
 04.10.2021  
 04.21.2021

BLDG. "B"  
 SECOND FLOOR PLAN UNITS R-4 & R-5  
 SCALE: 1/8" = 1'-0"  
 12.17.2020 01.05.2021 REVISED 03.01.2021

MEZZANINE LEVEL UNITS R-4 & R-5 (MIRROR IMAGE)  
 SCALE: 1/8" = 1'-0"  
 BUILDING "B" 03.07.2021

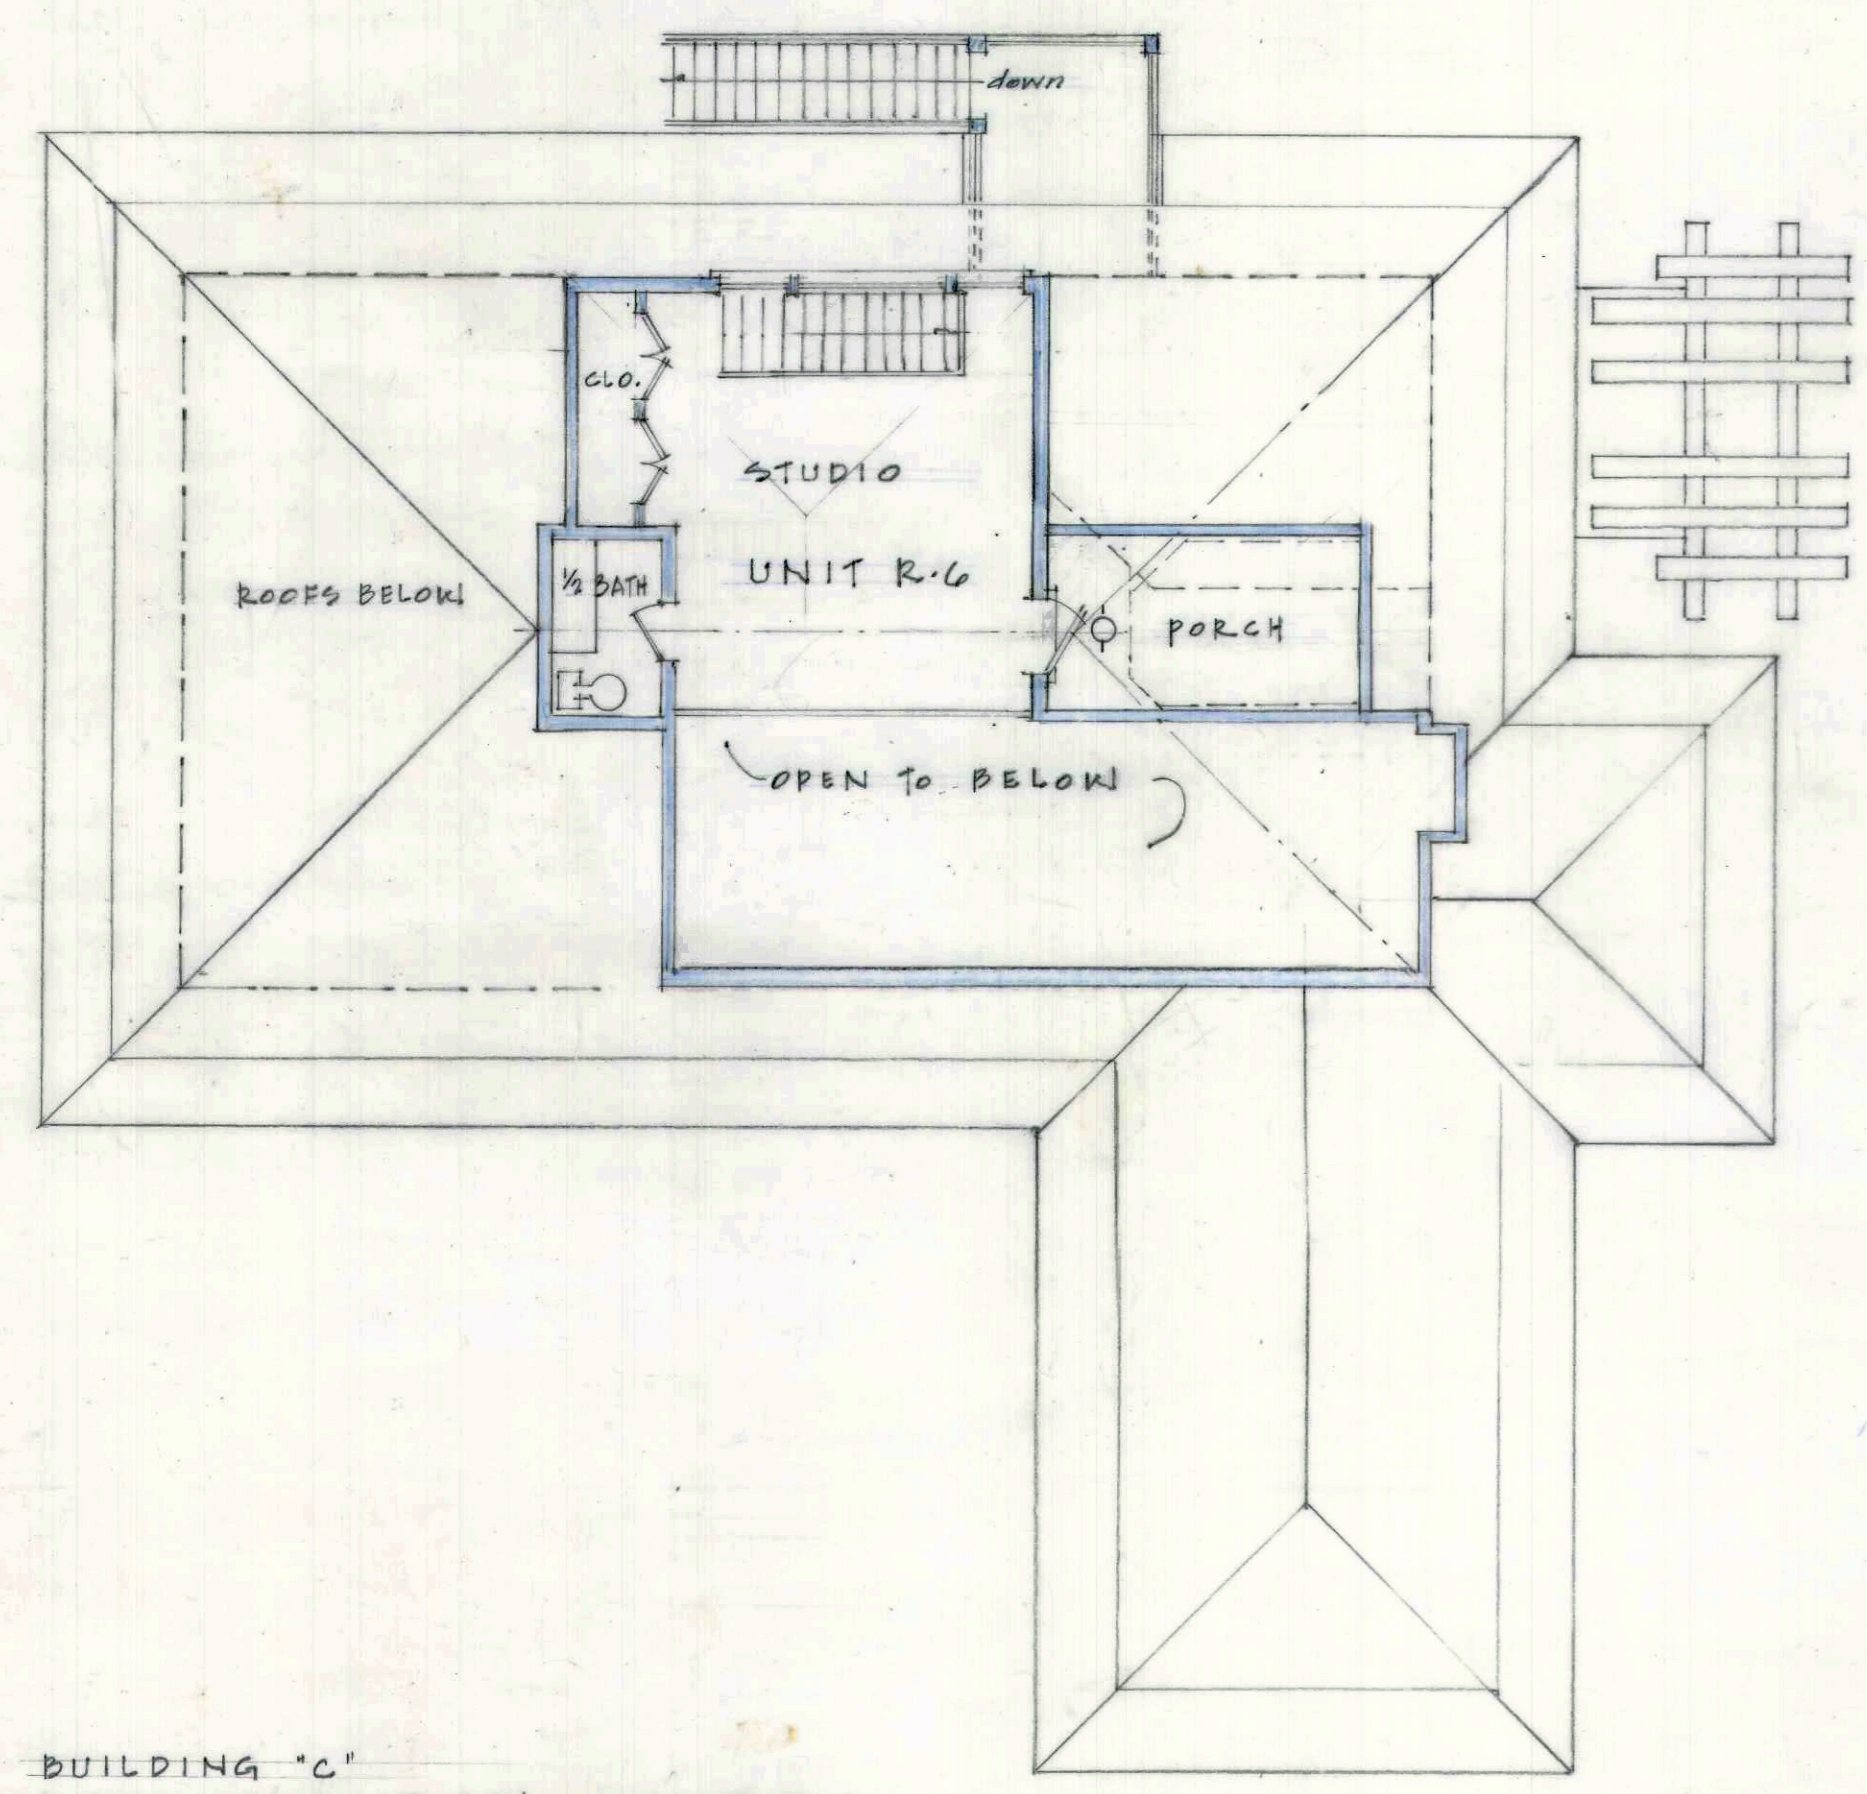

BUILDING "C"  
 THIRD FLOOR PLAN UNIT R-6  
 SCALE: 1/8" = 1'-0"  
 01.15.2021

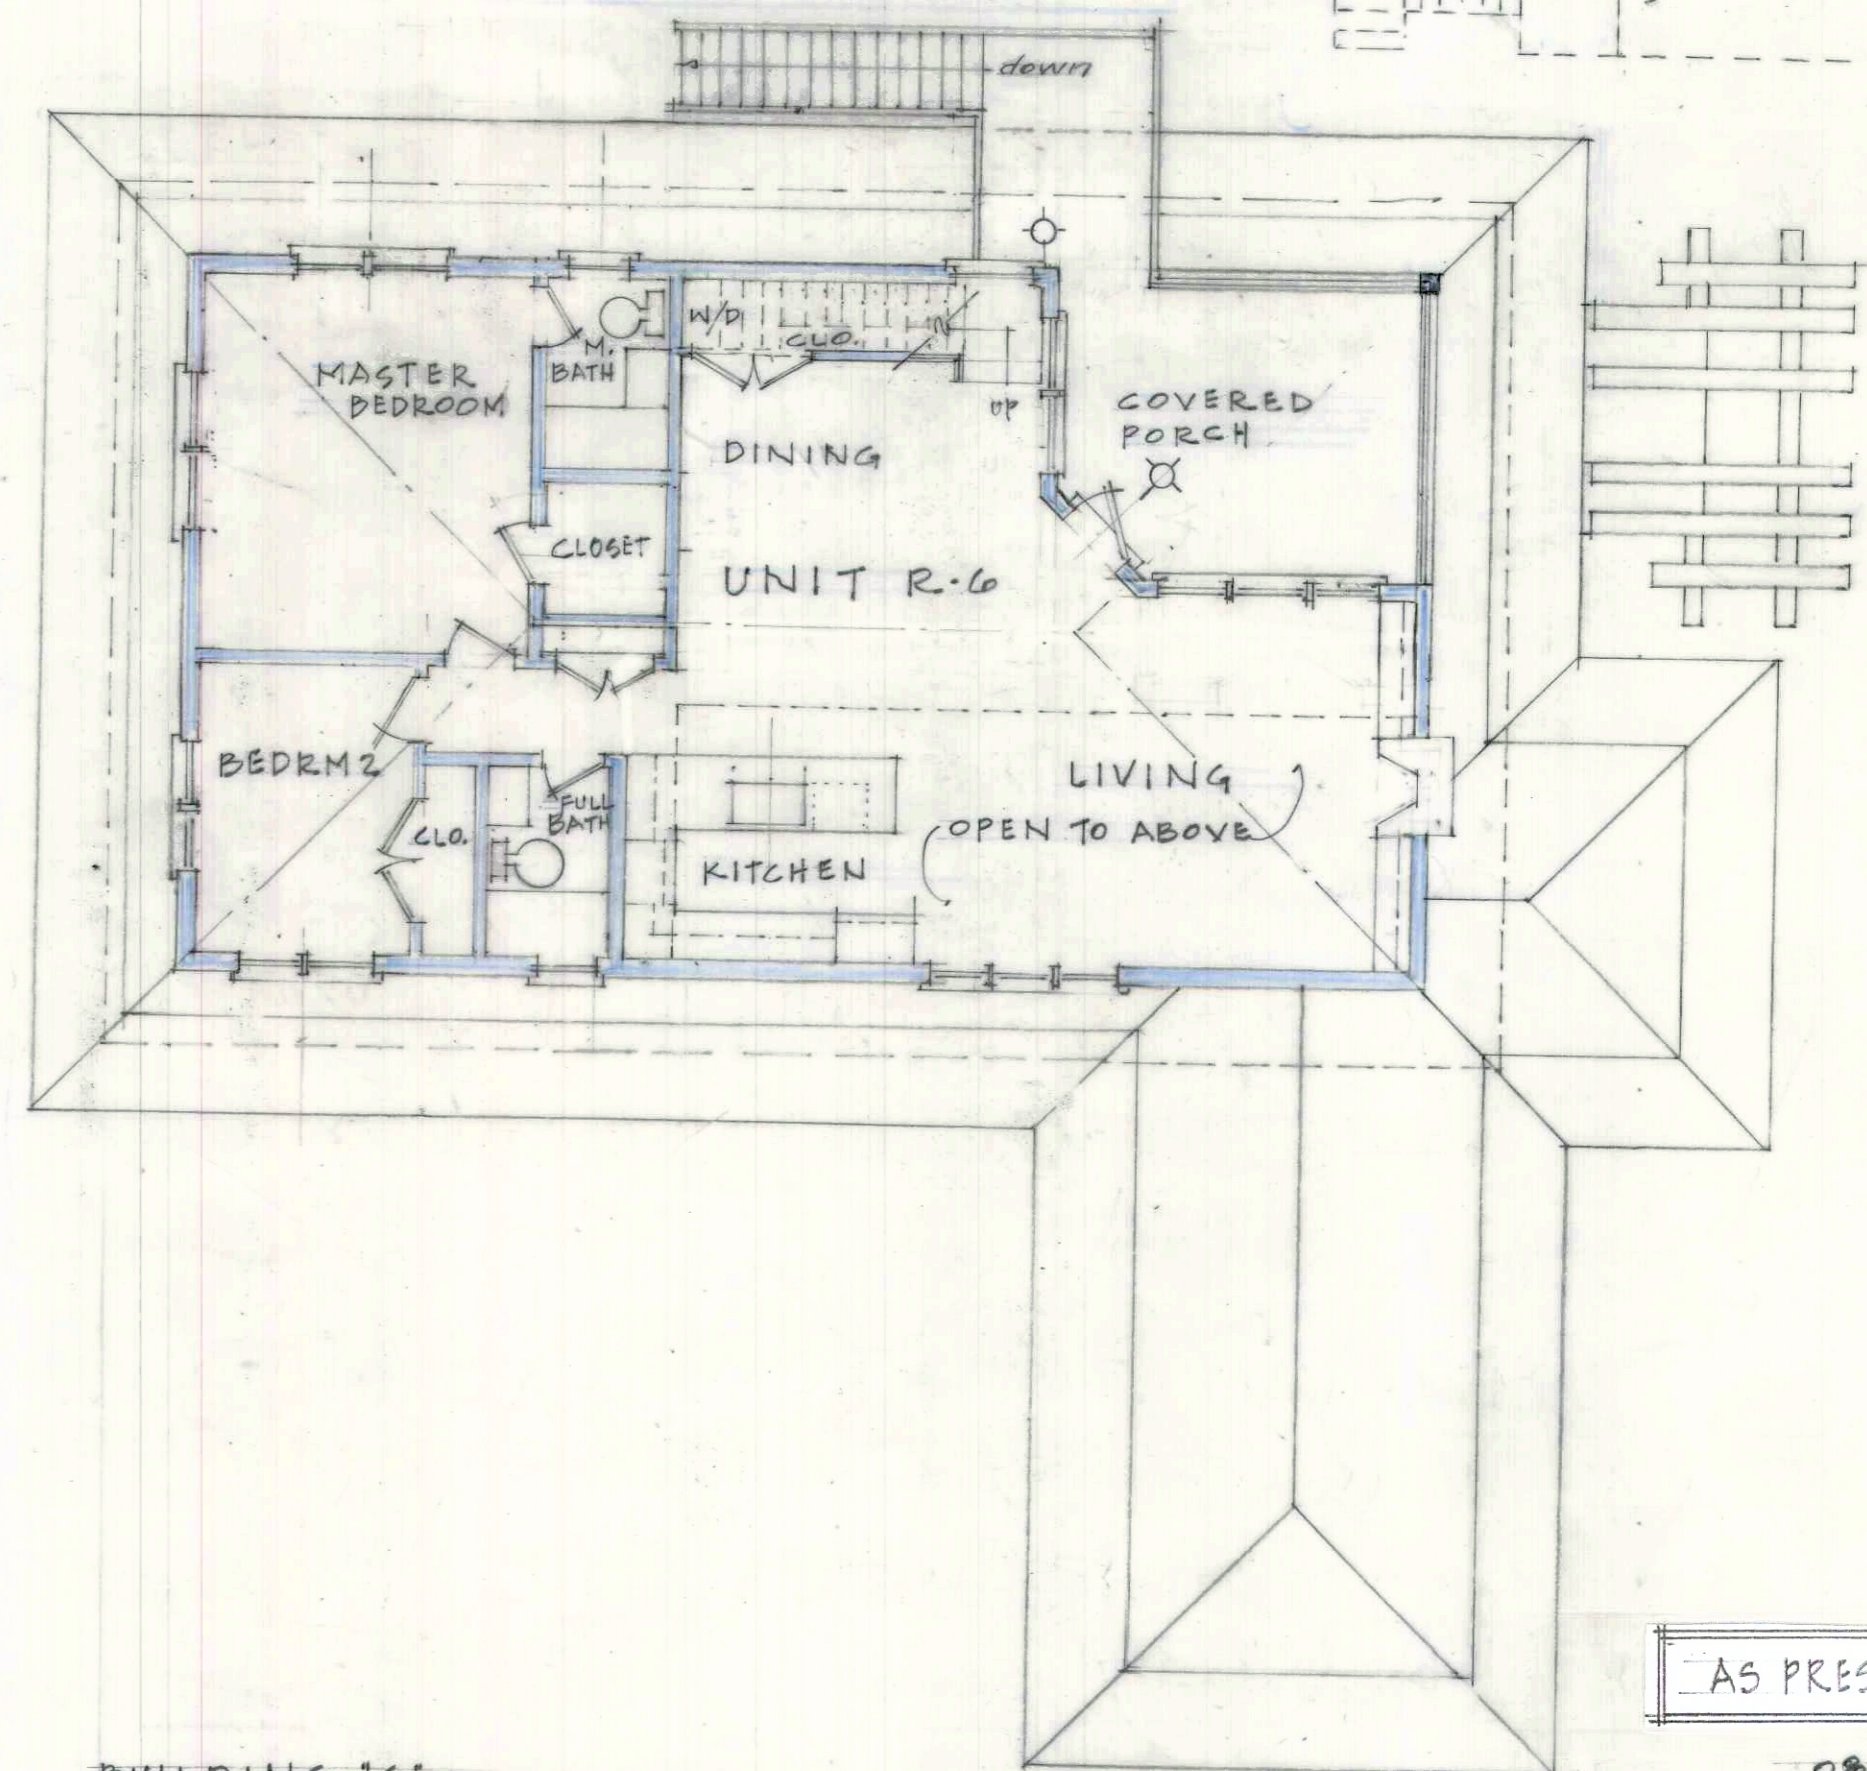

BUILDING "C"  
 SECOND FLOOR PLAN UNIT R-6  
 SCALE: 1/8" = 1'-0"  
 12.17.2020 01.05.2021

UNIT R-7  
 02.07.2021


BUILDING "E"  
 UNIT C-3 & R-9  
 02.01.2021

AS PRESENTED SEPTEMBER 15, 2021

08.20.21 walkways  
 REVISED 04.21.2021 R-3  
 REVISED 04.10.2021 R-3  
 REVISED 03.07.2021 R4 R5


**STONE BANK PROJECT**  
 15 MAIN STREET AND 16 UNION STREET, TISBURY, MA. 02568  
 DESIGNED AND DEVELOPED BY: REIDA DUNN, ARCHITECT  
 UPPER LEVEL COURTYARD FLOOR PLANS SCALE: 1/8" = 1'-0"  
 DRAWN BY: ELISE ELVISTON, ASSOCIATE DESIGNER DATE: 02.07.2021

A3

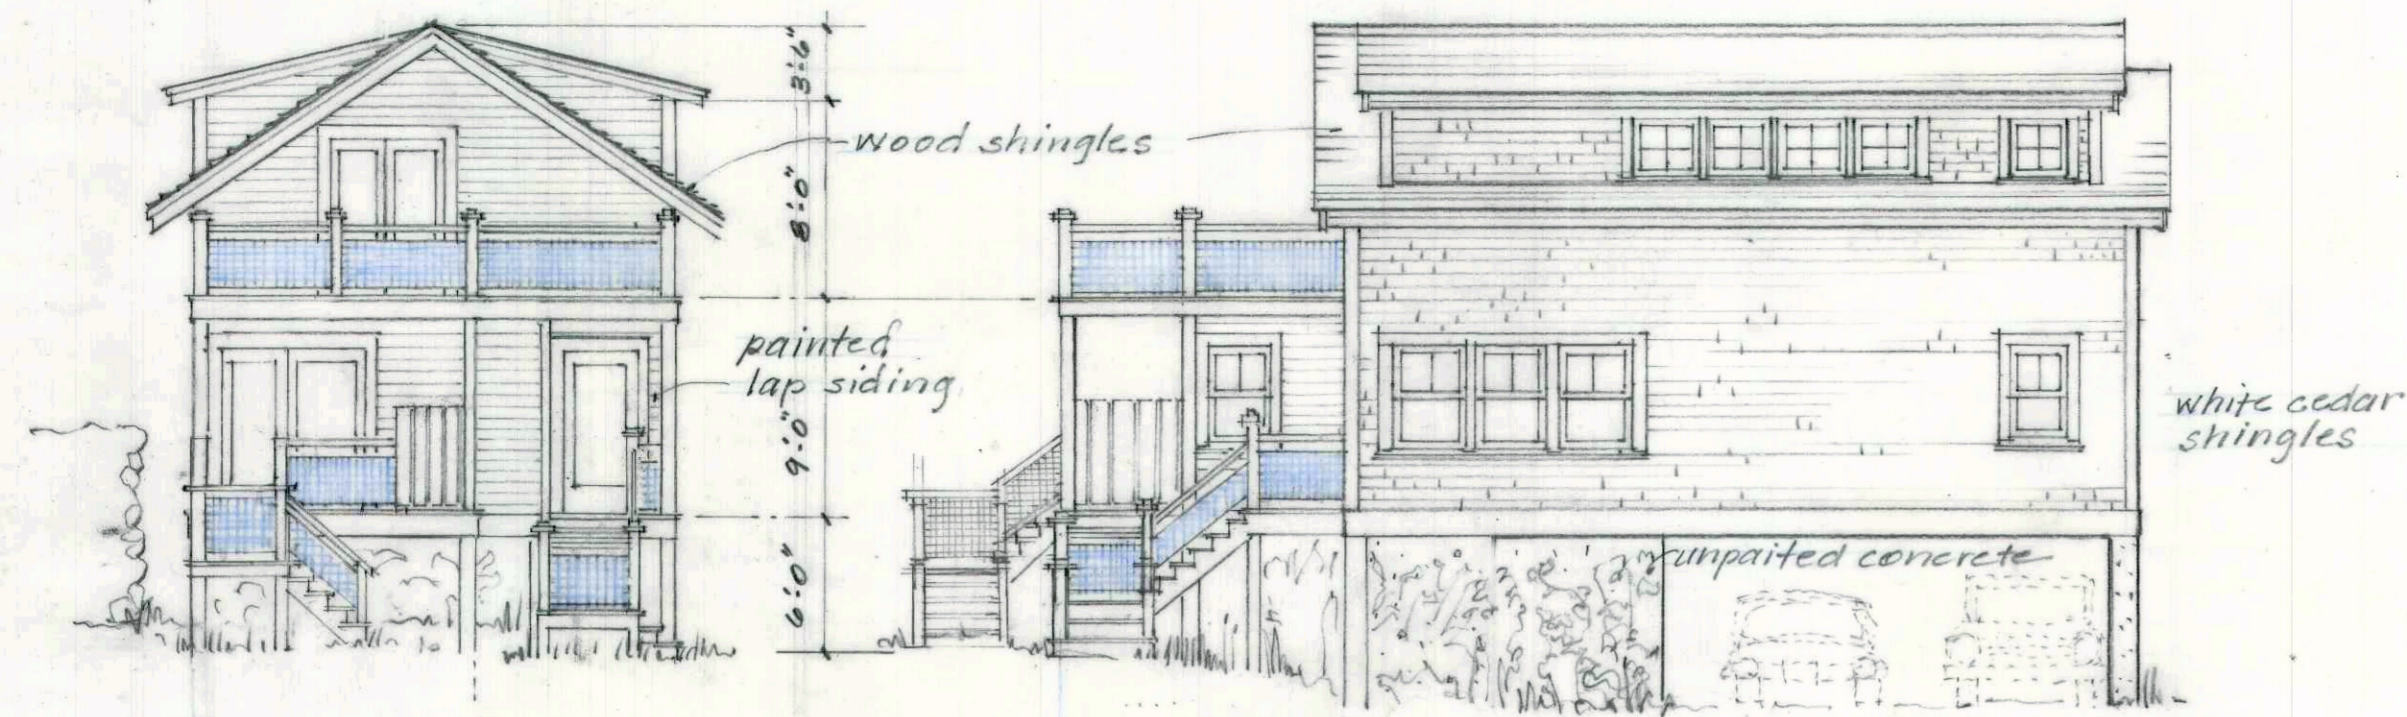


BUILDING "D-1"  
WEST ELEVATION UNIT R-1  
SCALE: 1/8" = 1'-0"  
02.07.21  
04.21.21  
08.15.21


BUILDING "D-1"  
SOUTH ELEVATION UNIT R-1  
SCALE: 1/8" = 1'-0"  
02.07.21  
04.21.21  
08.15.21

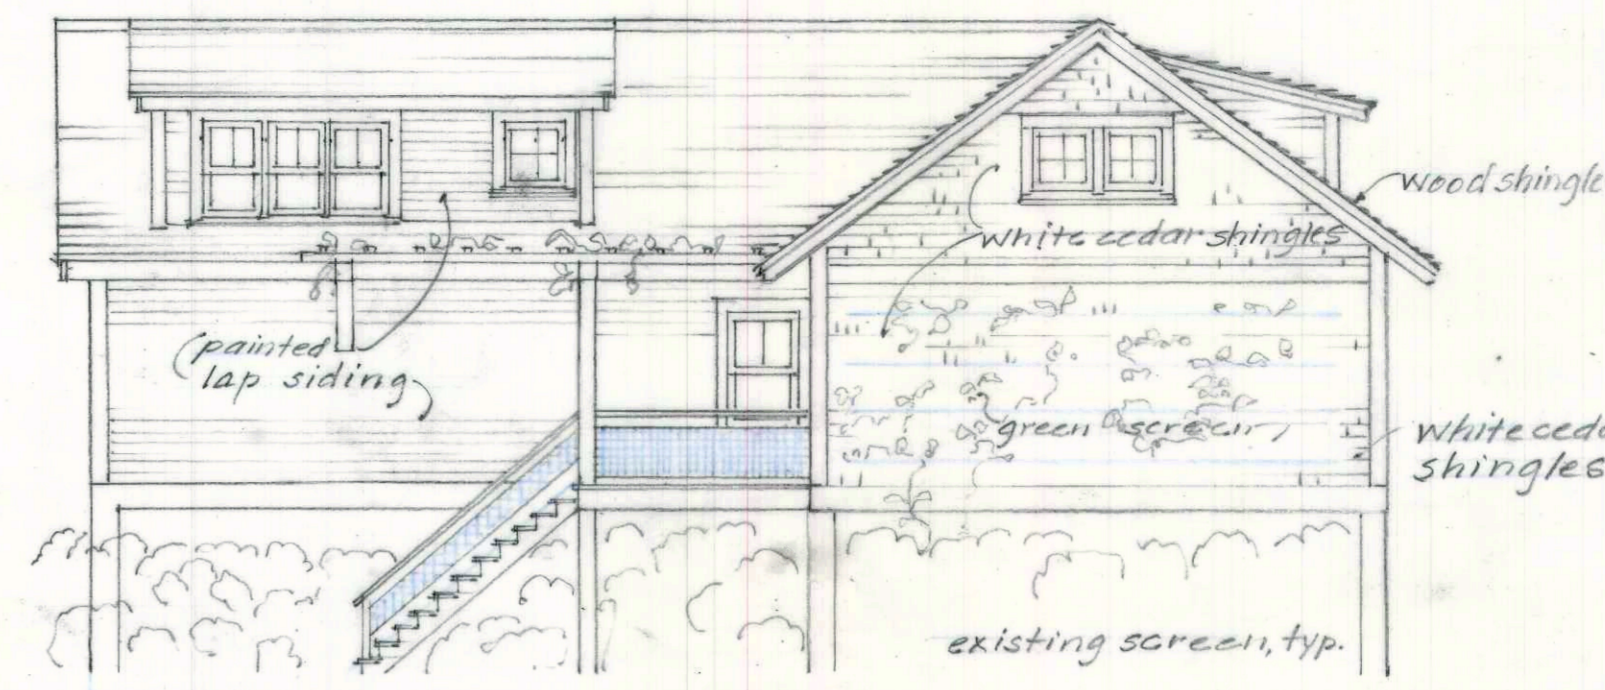

BUILDING "D-2"  
SOUTH ELEVATION UNIT R-8  
SCALE: 1/8" = 1'-0"  
02.07.21  
04.21.21  
08.15.21

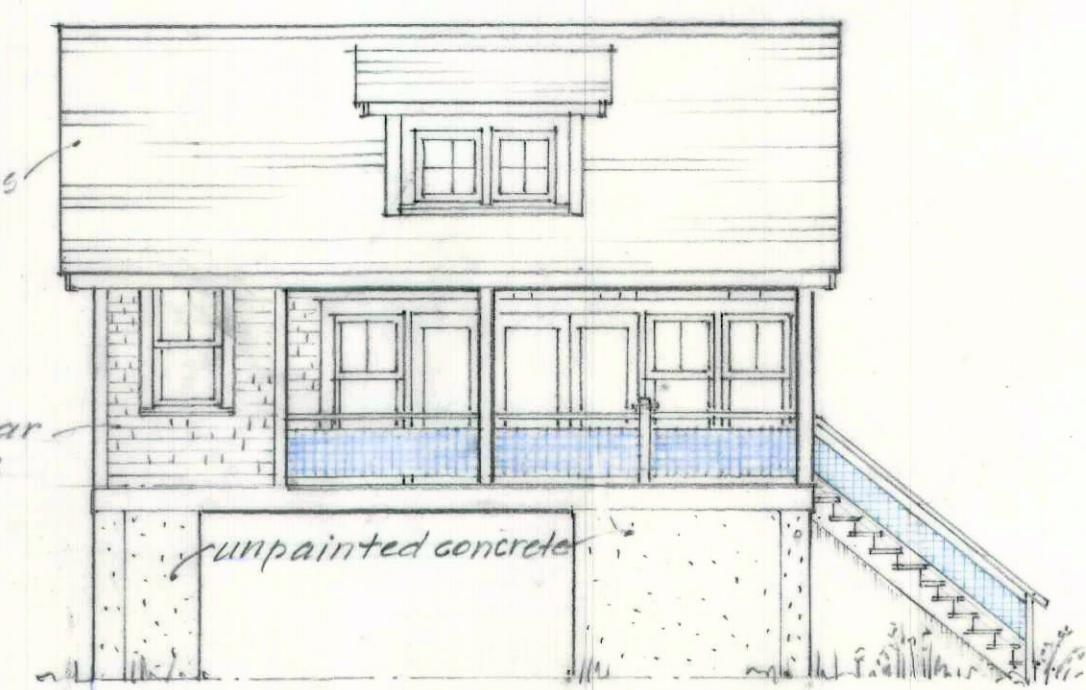


BUILDING "D-2"  
EAST ELEVATION UNIT R-8  
SCALE: 1/8" = 1'-0"  
02.07.21  
04.21.21  
08.15.21

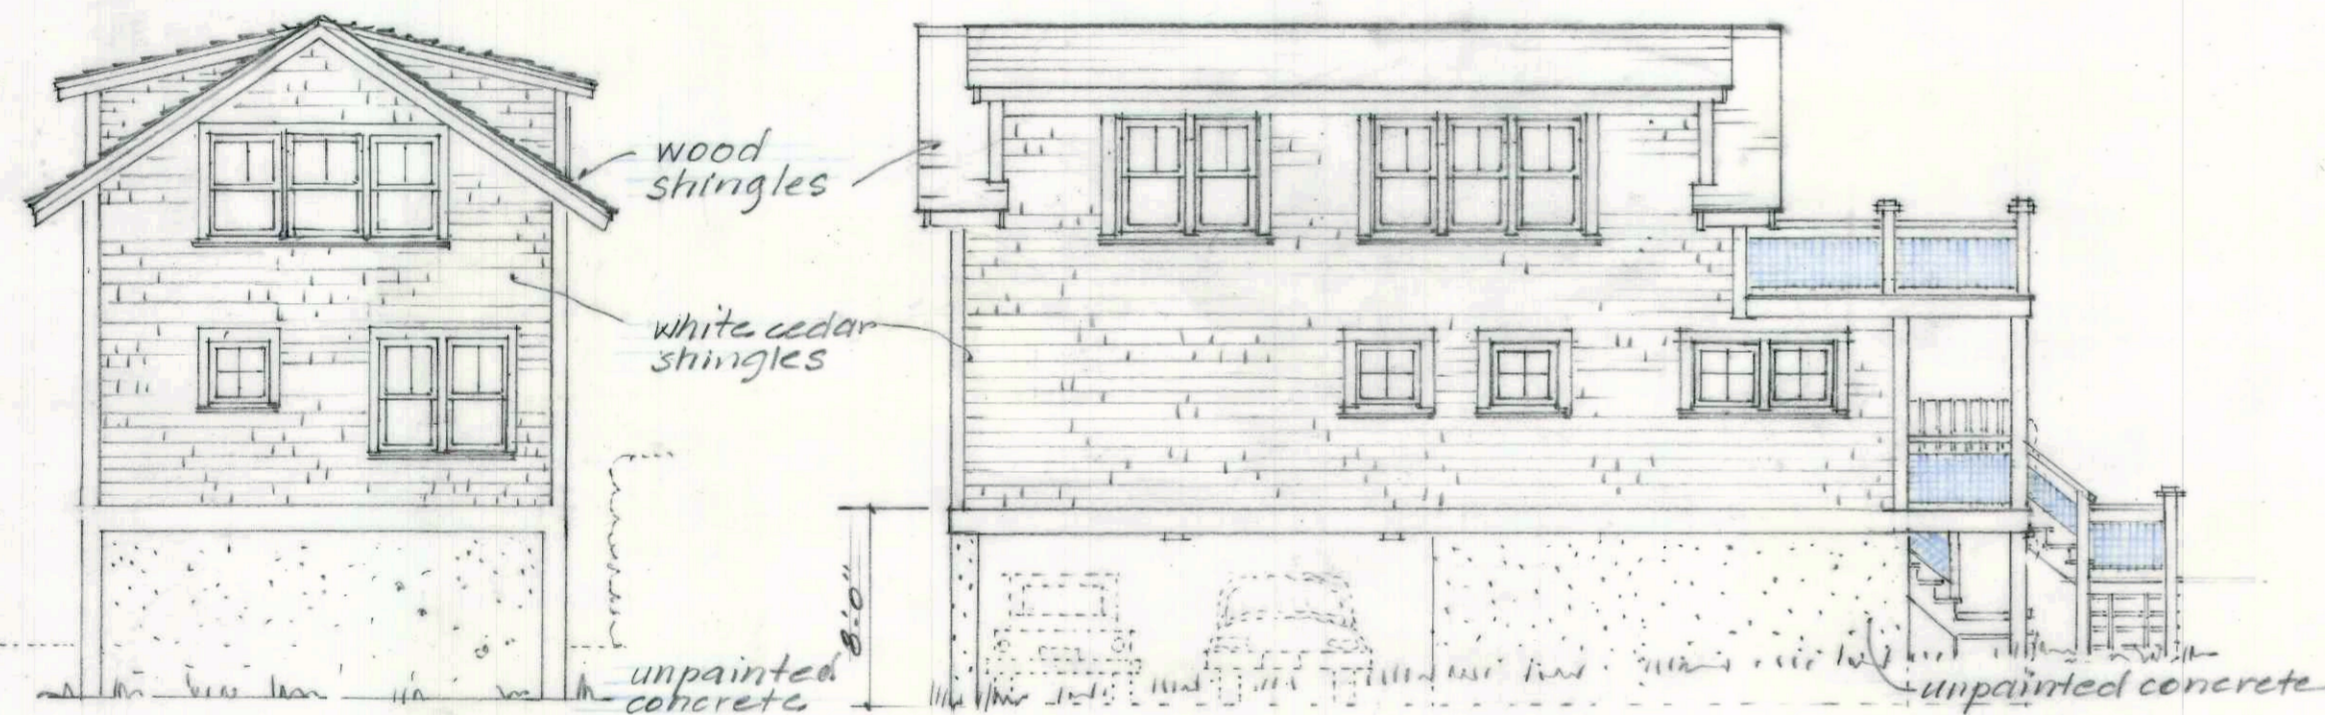


BUILDING "D-1"  
EAST ELEVATION UNIT R-1  
SCALE: 1/8" = 1'-0"  
02.07.21  
04.21.21  
08.15.21


BUILDING "D-1"  
NORTH ELEVATION UNIT R-1  
SCALE: 1/8" = 1'-0"  
02.07.21  
04.21.21  
08.15.21

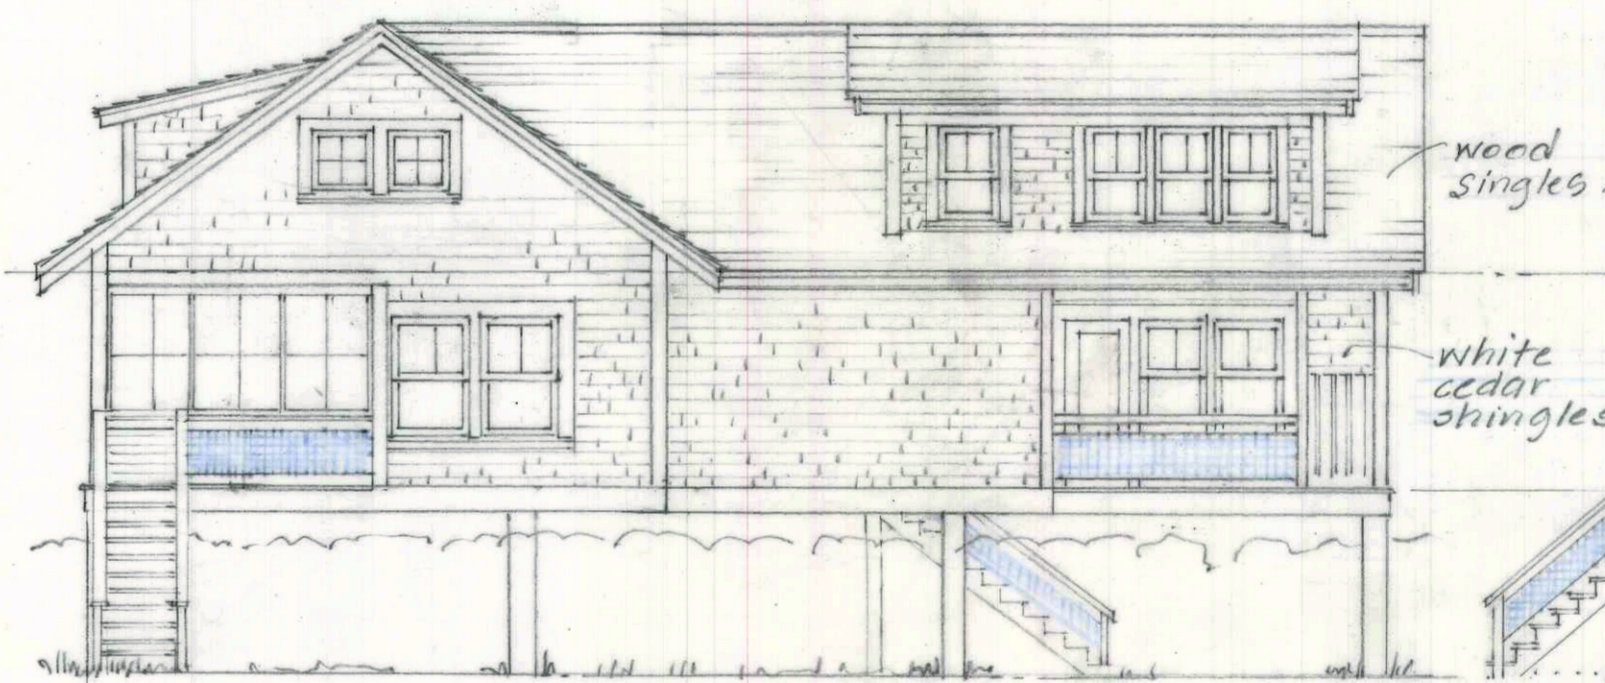

BUILDING "D-2"  
NORTH ELEVATION UNIT R-8  
SCALE: 1/8" = 1'-0"  
02.07.21  
04.21.21

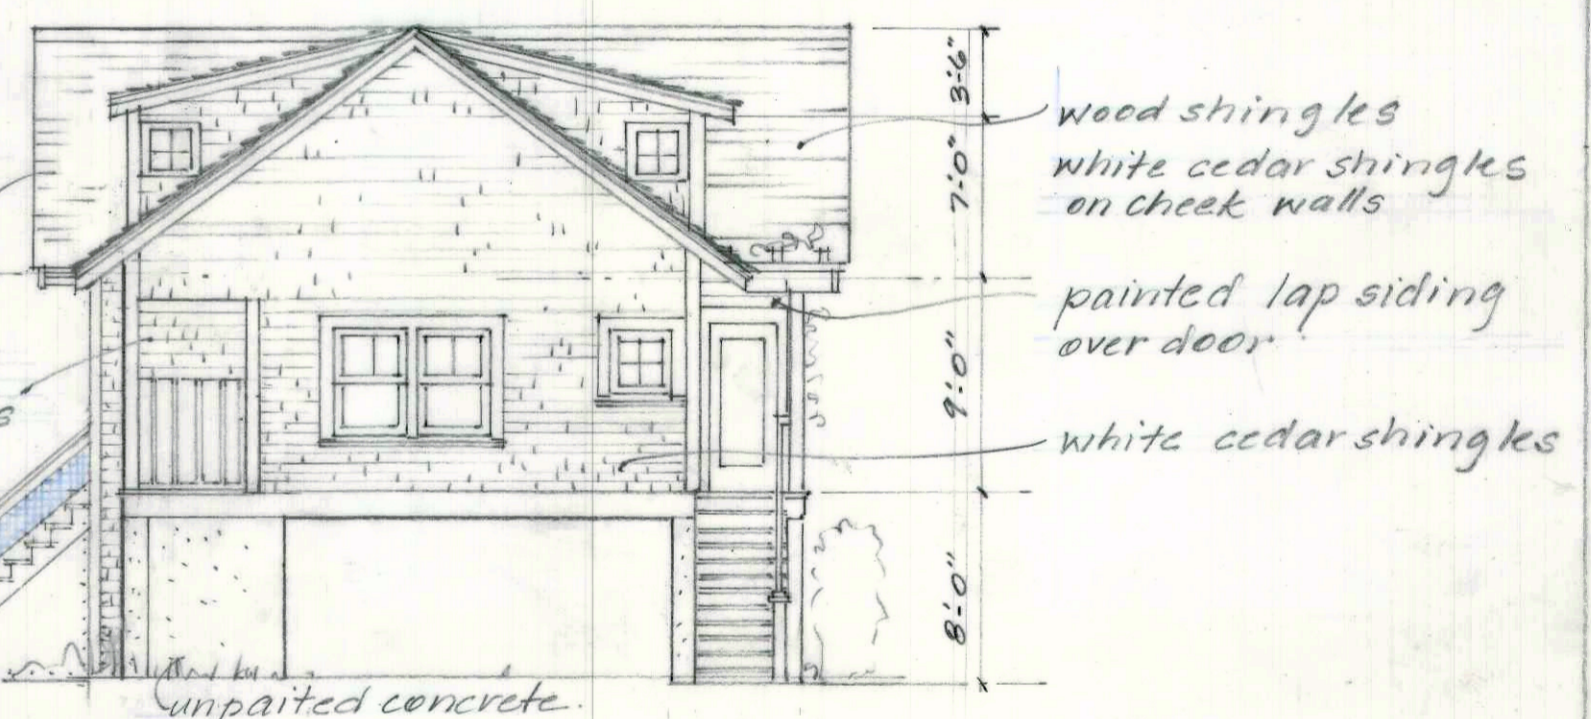


BUILDING "D-2"  
WEST ELEVATION UNIT R-8  
SCALE: 1/8" = 1'-0"  
02.07.21  
04.21.21  
08.15.21

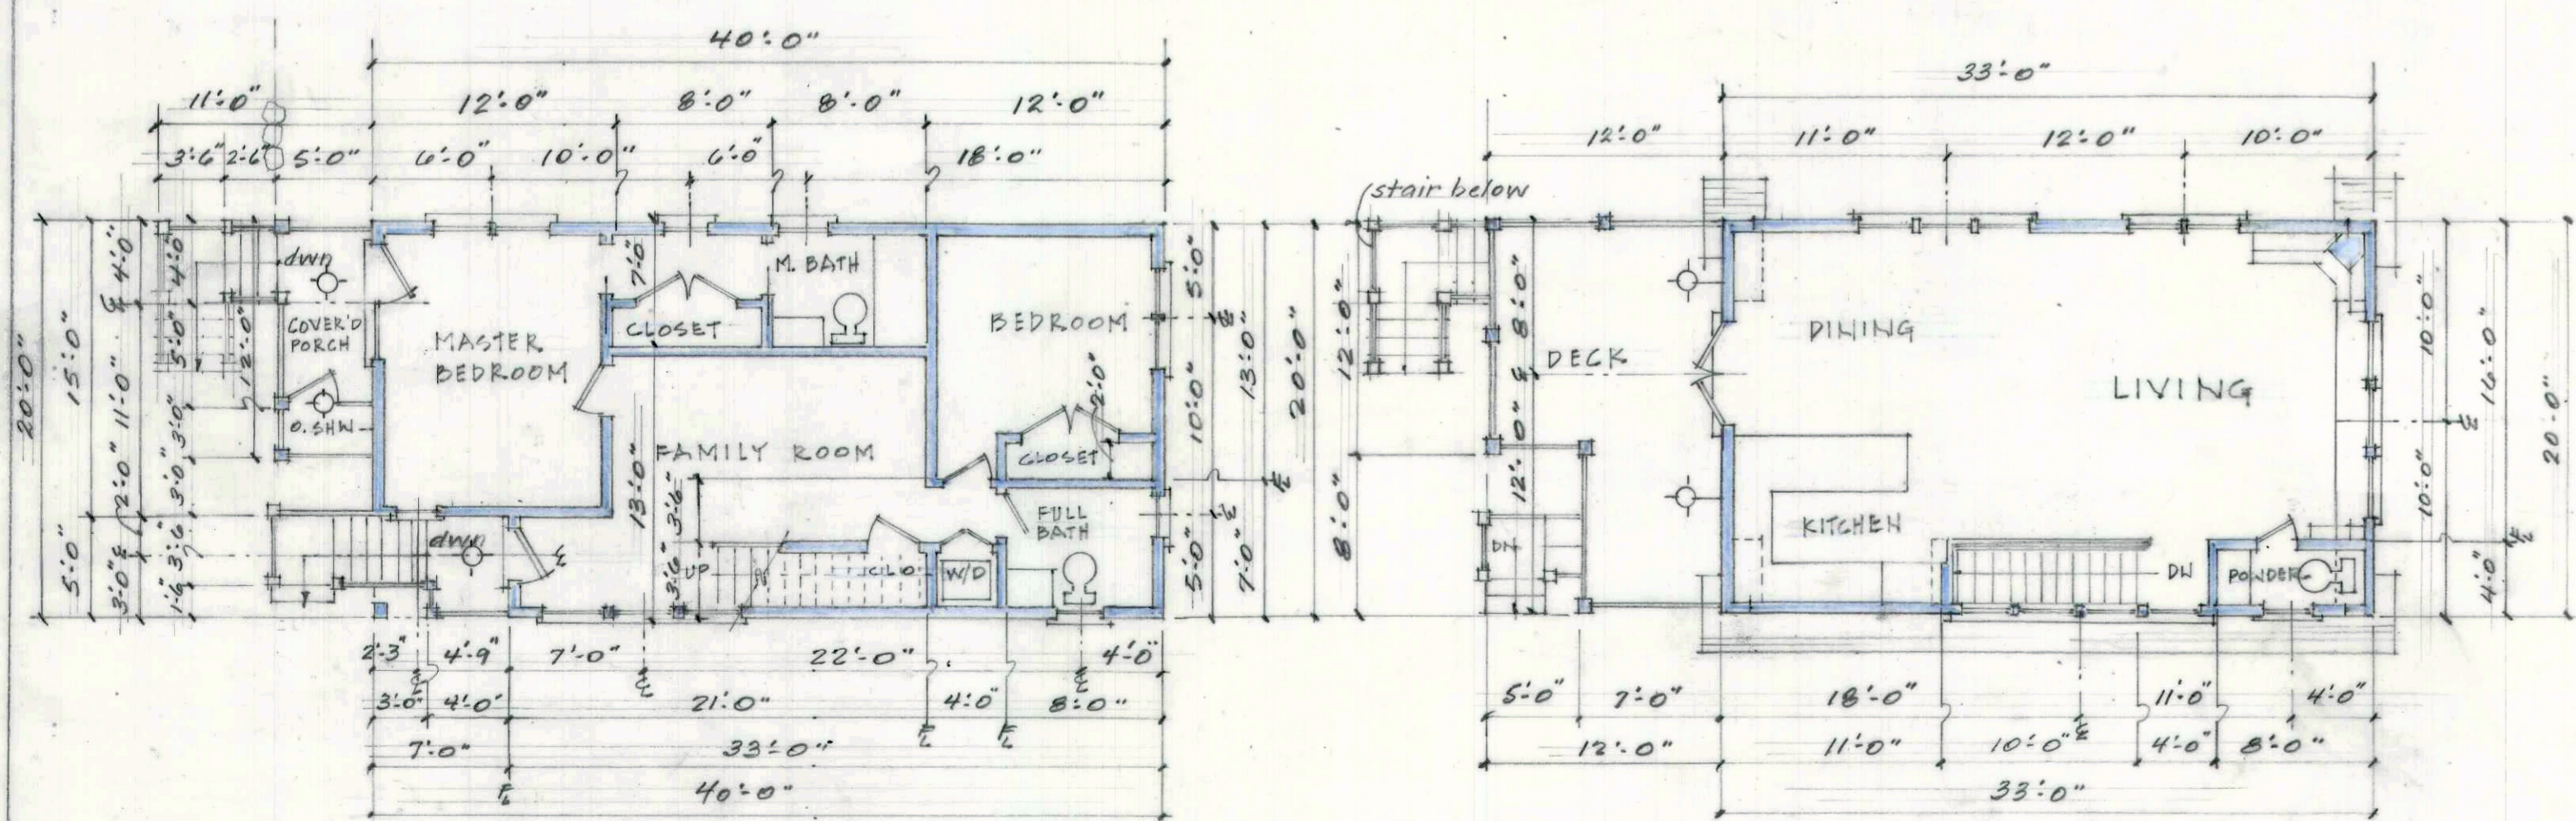


BUILDING "D-1"  
LOWER FLOOR PLAN UNIT R-1  
SCALE: 1/8" = 1'-0"  
02.07.21  
04.21.21  
08.15.21

BUILDING "D-1"  
UPPER FLOOR PLAN UNIT R-1  
SCALE: 1/8" = 1'-0"  
02.07.21  
04.21.21

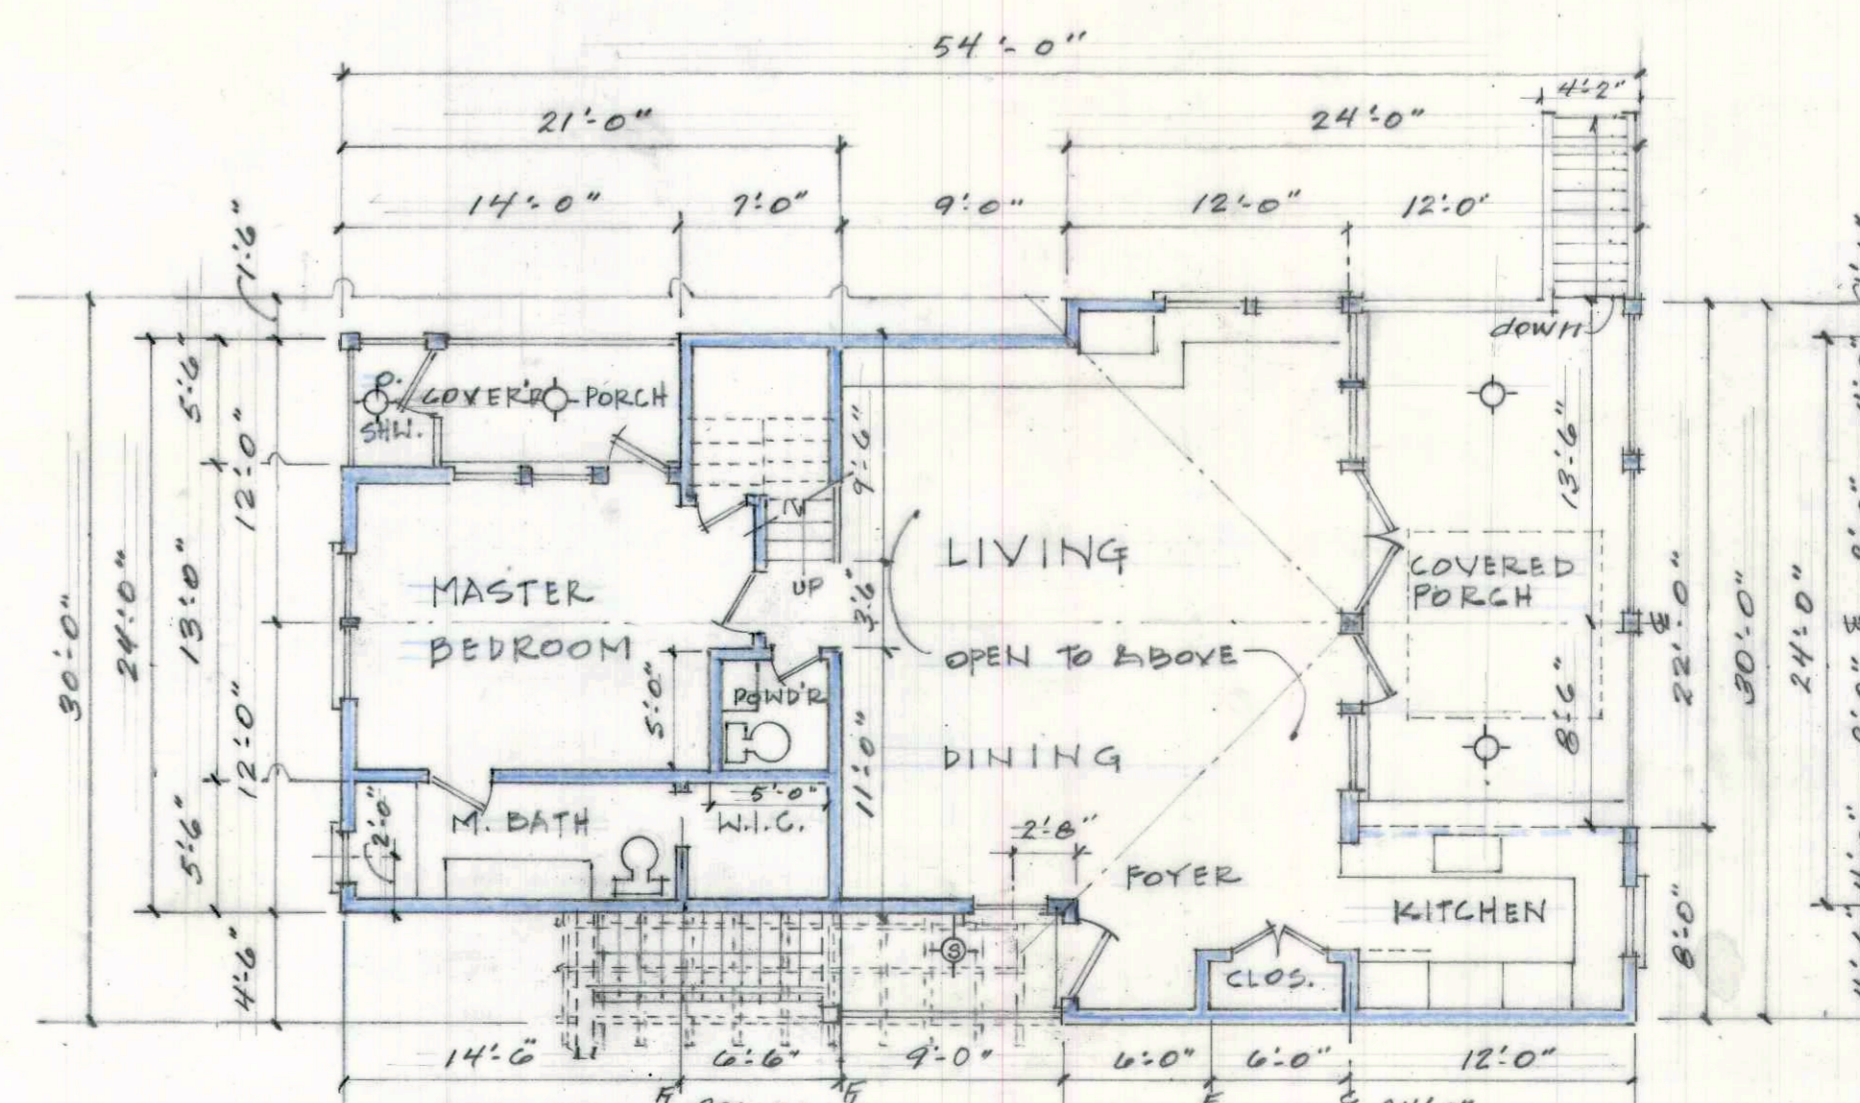

LOWER FLOOR PLAN UNIT R-8 BLDG "D-2"  
SCALE: 1/8" = 1'-0"  
02.07.21  
04.21.21

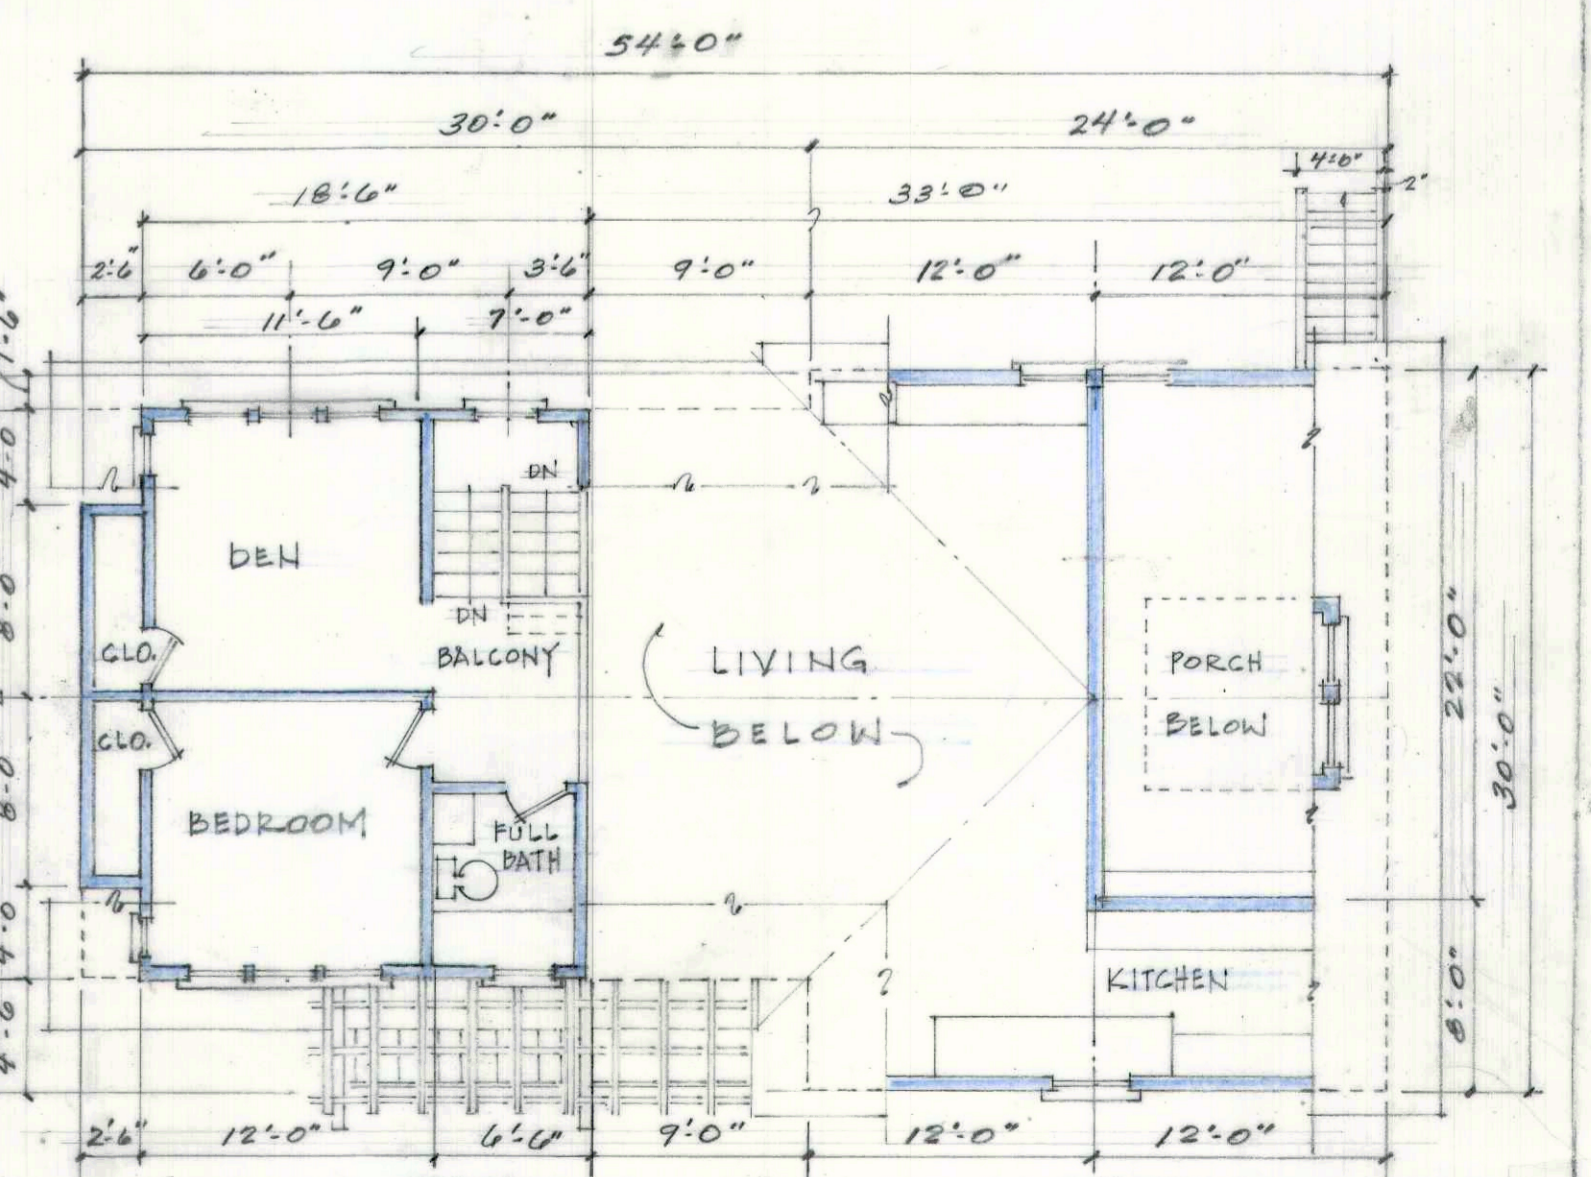

UPPER FLOOR PLAN UNIT R-8 BUILDING "D-2"  
SCALE: 1/8" = 1'-0"  
02.07.21  
04.21.21

**STONE BANK PROJECT**  
15 MAIN STREET AND 16 UNION STREET, TIGSBURY, MA. 02563  
DESIGNED AND DEVELOPED BY: REIDA DUNN, ARCHITECT  
FLOOR PLANS AND ELEVATIONS UNITS R-1-R-8 SCALE: 1/8" = 1'-0"  
DRAWN BY: ELIGE ELLISTON, ASSOCIATE DESIGNER DATE: 02.07.2021


AS PRESENTED SEPTEMBER 15, 2021




BUILDING "F"  
EAST ELEVATION UNITS C-4 R-10 R-11 R-12  
SCALE: 1/8" = 1'-0" 01-04-2021 01-05-2021  
01-10-2021 04-21-2021  
07-11-2021




BUILDING "E"  
EAST ELEVATION UNITS C-3 & R-9  
SCALE: 1/8" = 1'-0" 01-04-2021 01-05-2021  
01-10-2021 01-05-2021  
01-10-2021

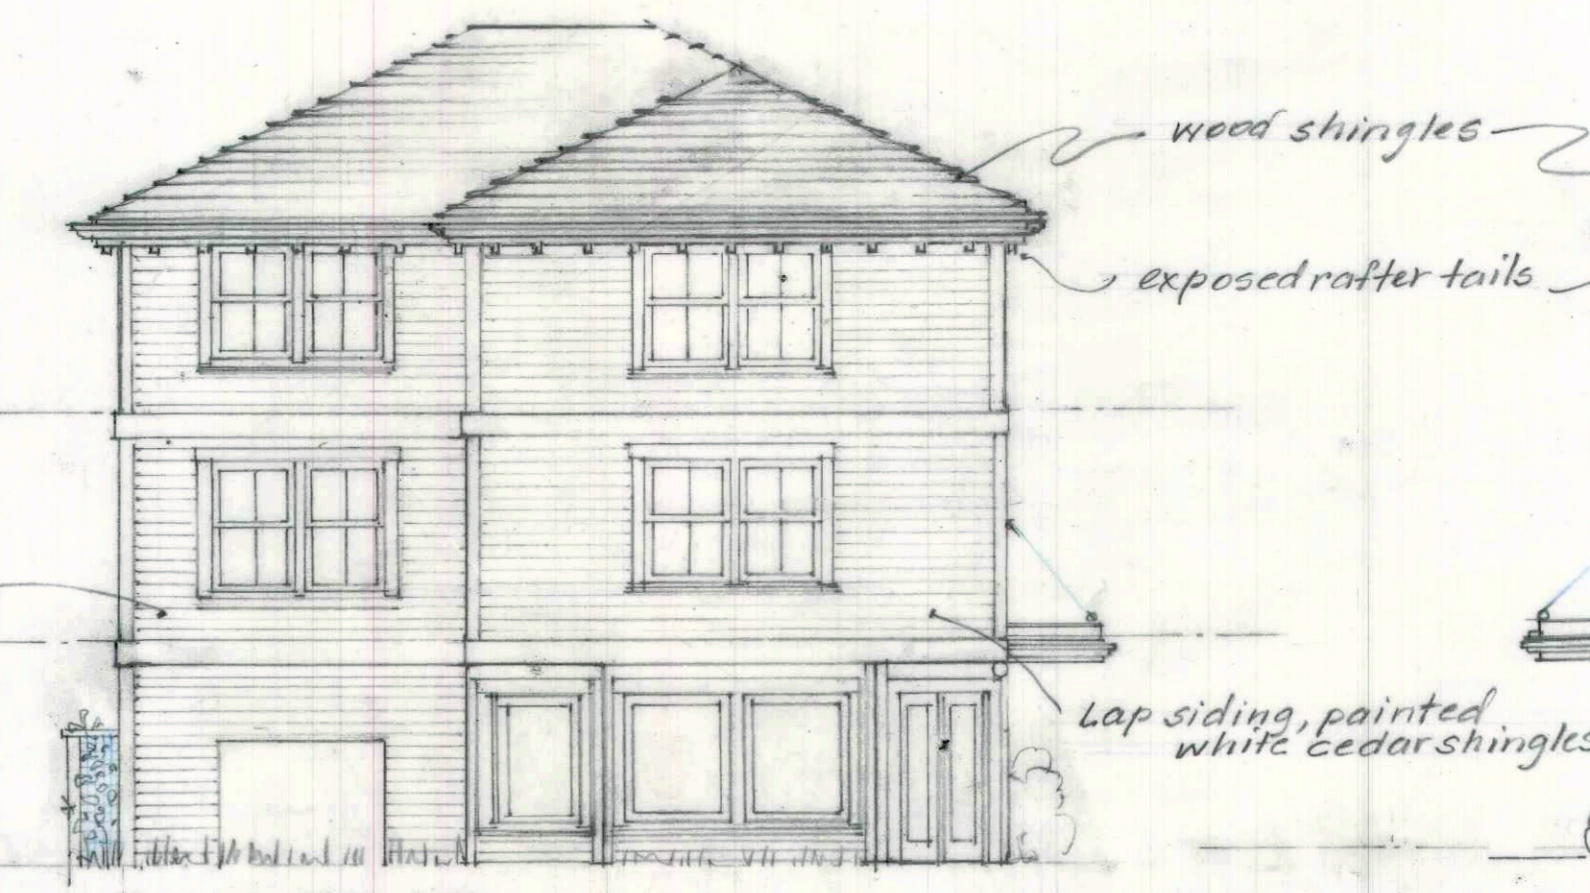


BUILDING "F"  
SOUTH ELEVATION UNITS C-4, R-10, R-12  
SCALE: 1/8" = 1'-0" 01-04-2021 01-05-21 01-10-21  
04-21-2021 07-11-2021  
07-14-2021

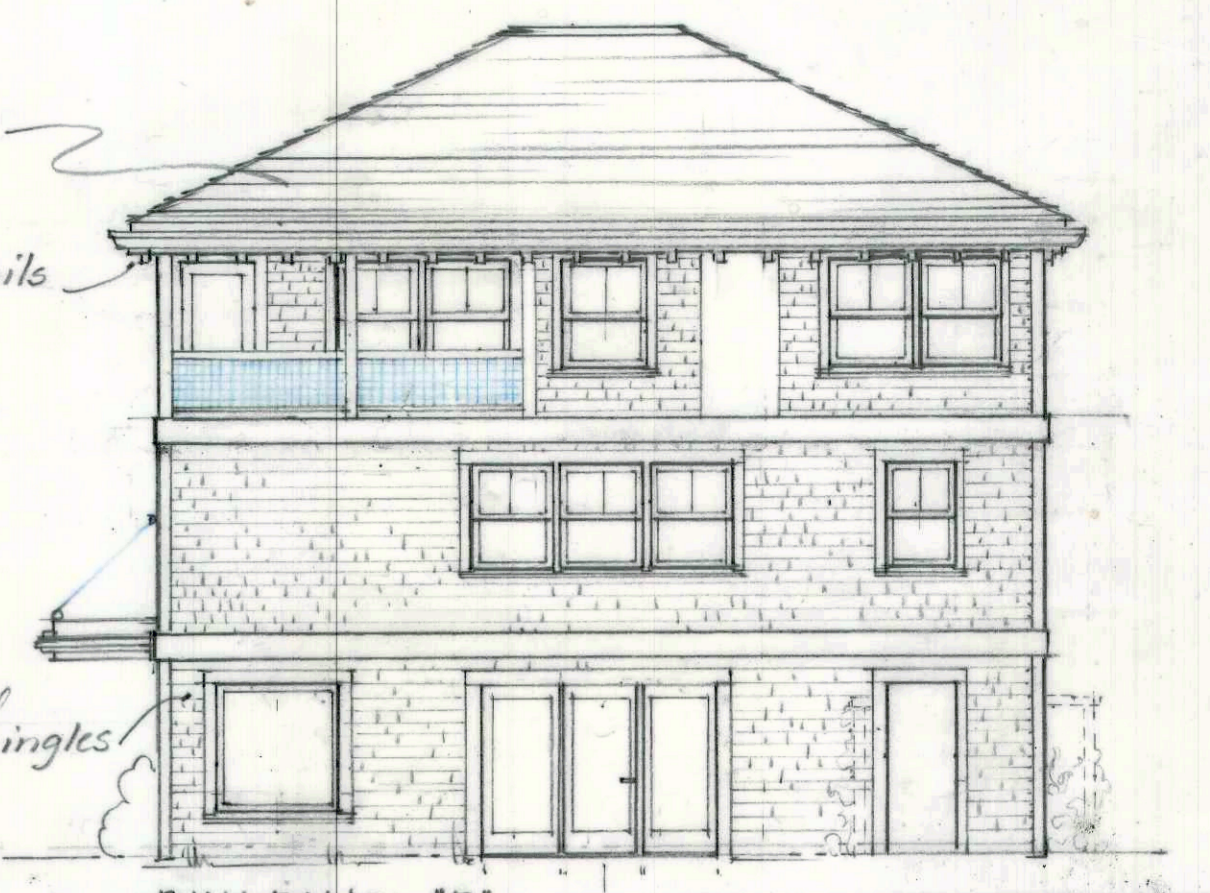


BUILDING "F"  
NORTH ELEVATION UNITS C-4, R-10, R-12  
SCALE: 1/8" = 1'-0" 01-04-2021 01-05-21 01-10-21  
08-15-2021

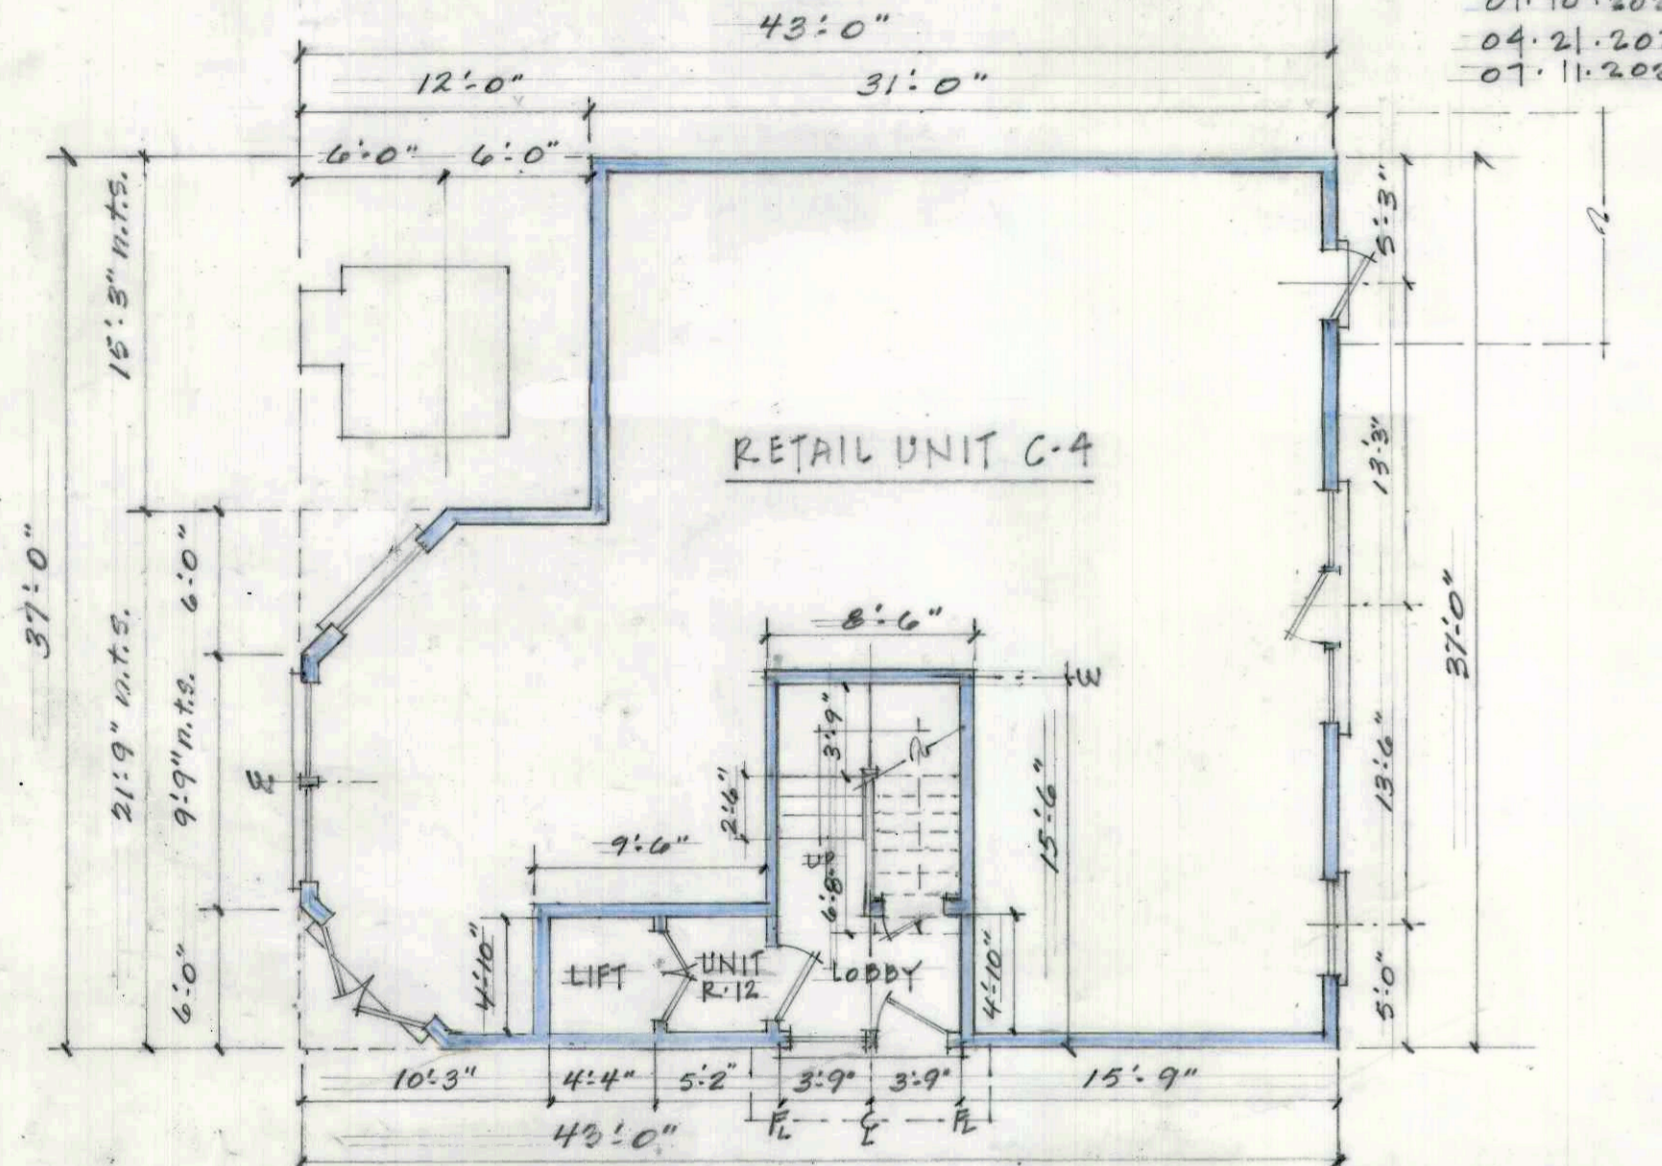


FIRST FLOOR PLAN UNIT C-4 BUILDING "F"  
SCALE: 1/8" = 1'-0" 01-04-2021 01-05-2021  
04-21-2021 07-11-2021  
08-11-2021

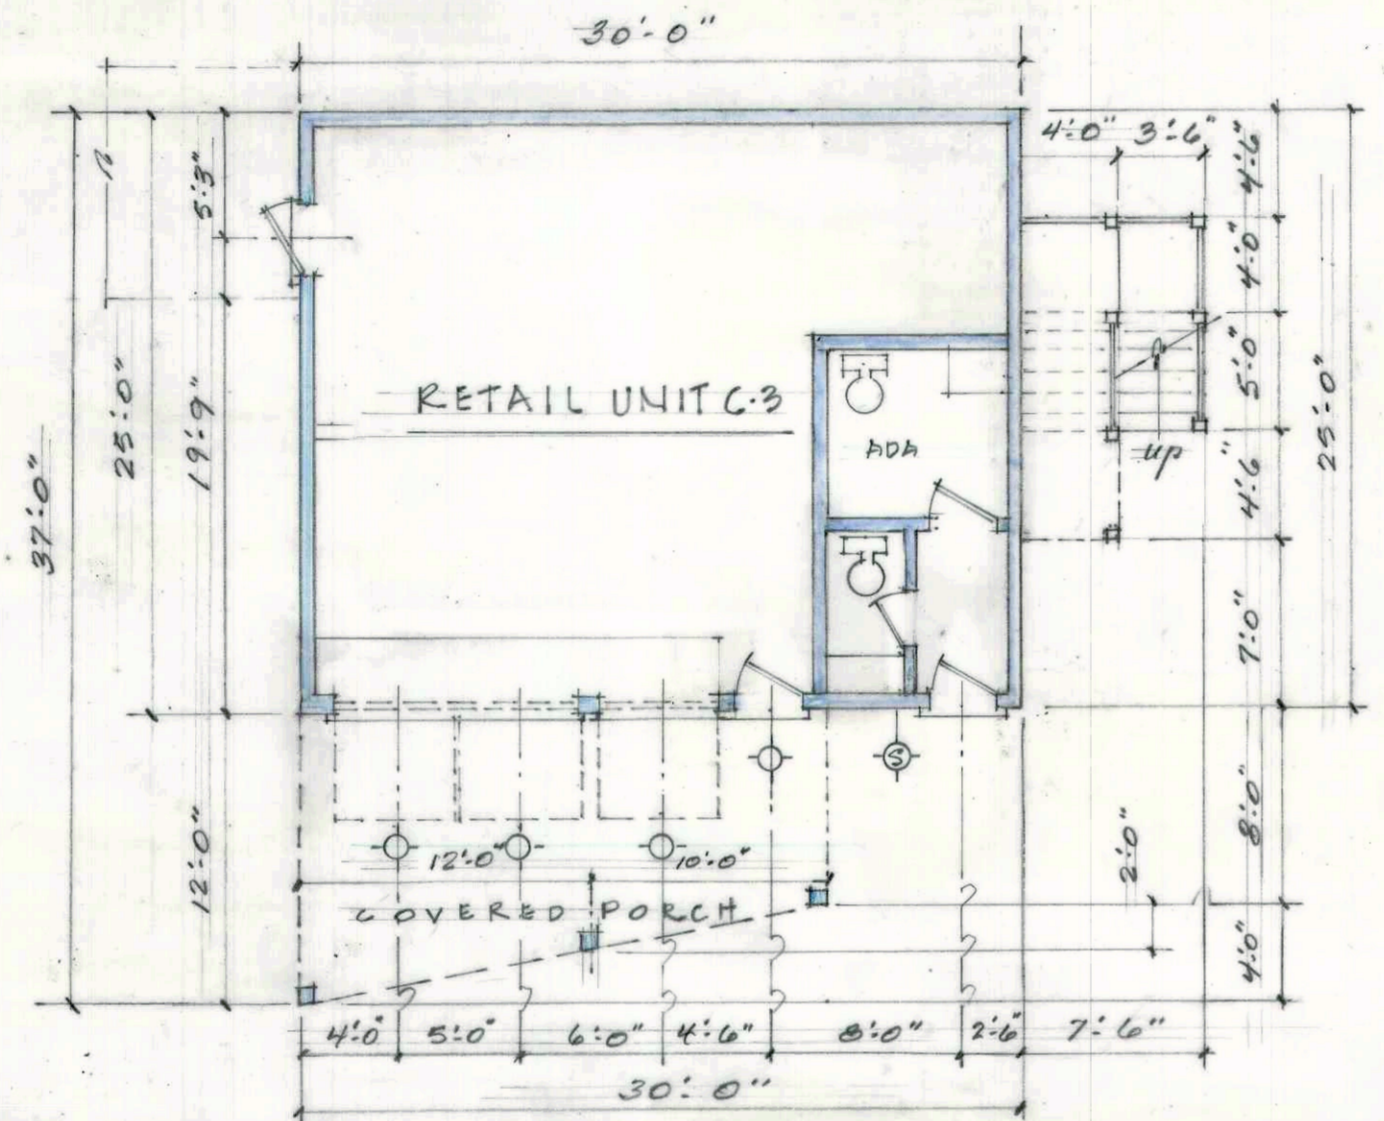


FIRST FLOOR PLAN UNIT C-3 BUILDING "E"  
SCALE: 1/8" = 1'-0" 01-04-2021 01-05-2021  
08-17-21

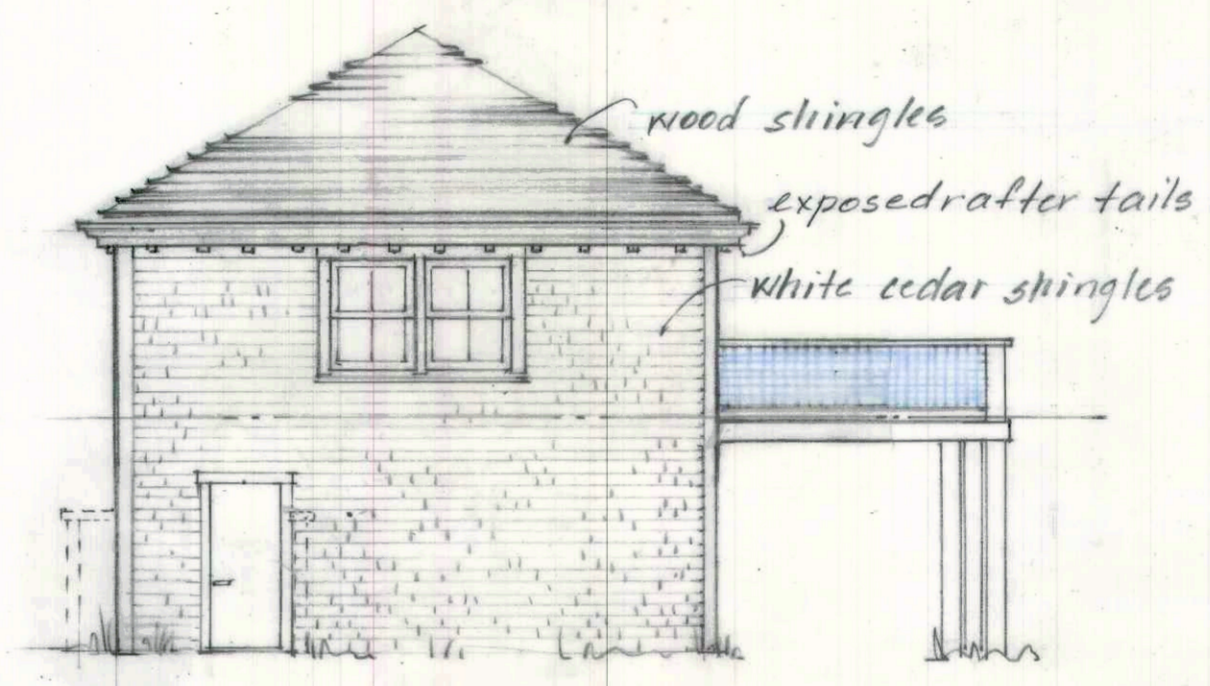


BUILDING "E"  
SOUTH ELEVATION UNITS C-3 + R-9  
SCALE: 1/8" = 1'-0" 01-04-21, 01-05-21, 01-10-21  
08-15-21

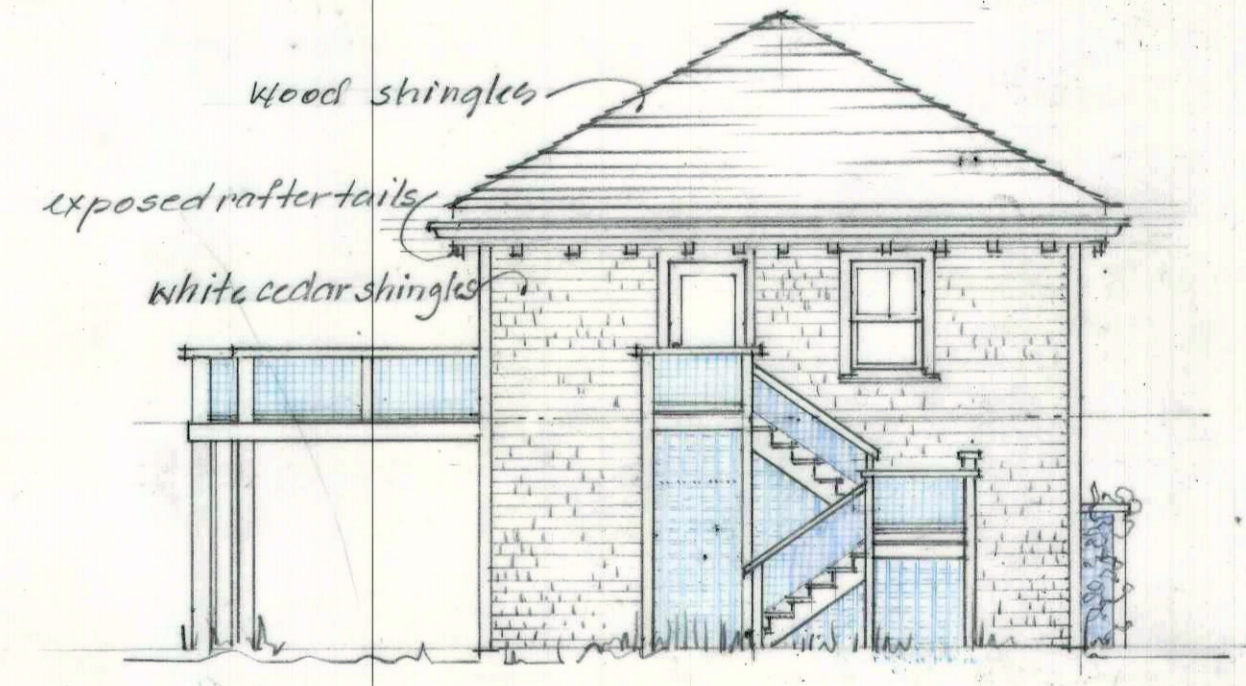


BUILDING "E"  
NORTH ELEVATION UNITS C-3 + R-9  
SCALE: 1/8" = 1'-0" 01-04-21, 01-05-21, 01-10-21  
08-15-2021

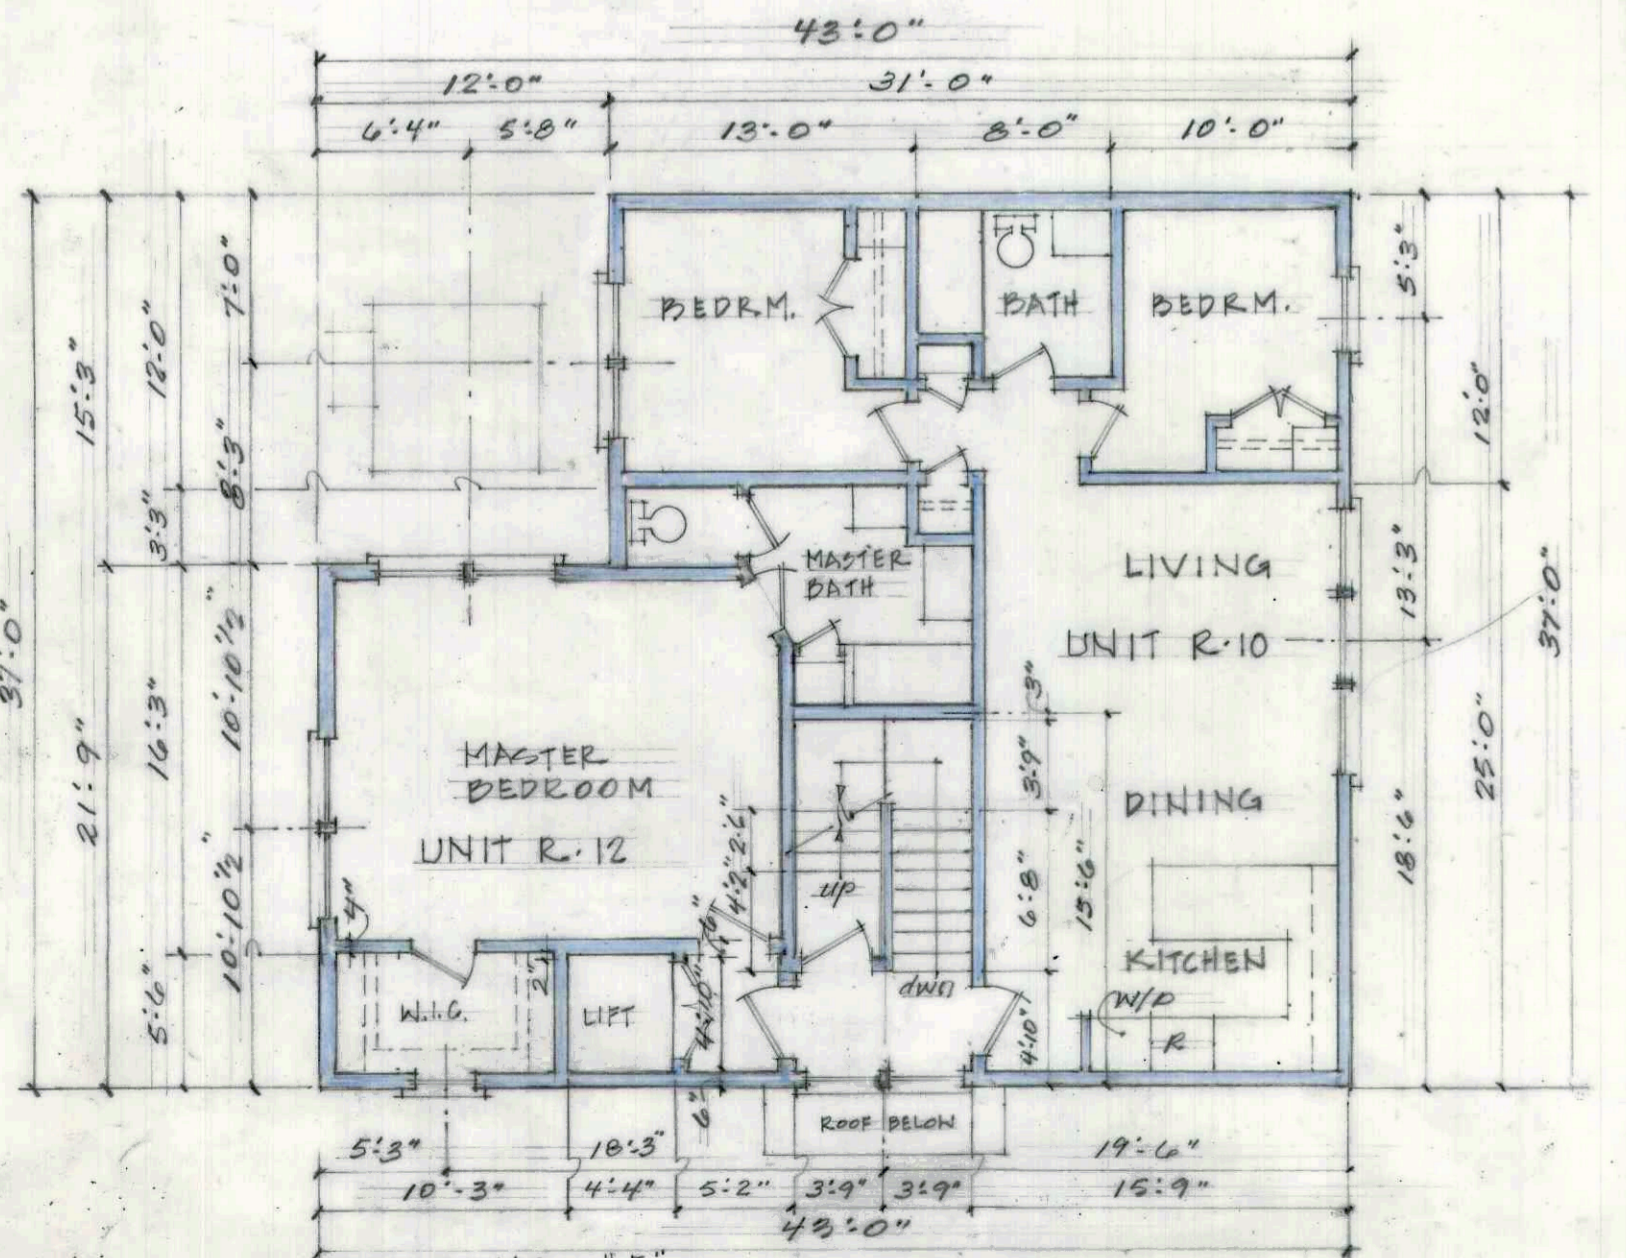


BUILDING "F"  
SECOND FLOOR PLAN UNITS R-10 & R-12  
SCALE: 1/8" = 1'-0" 01-04-2021 01-05-2021  
04-21-2021 07-11-2021

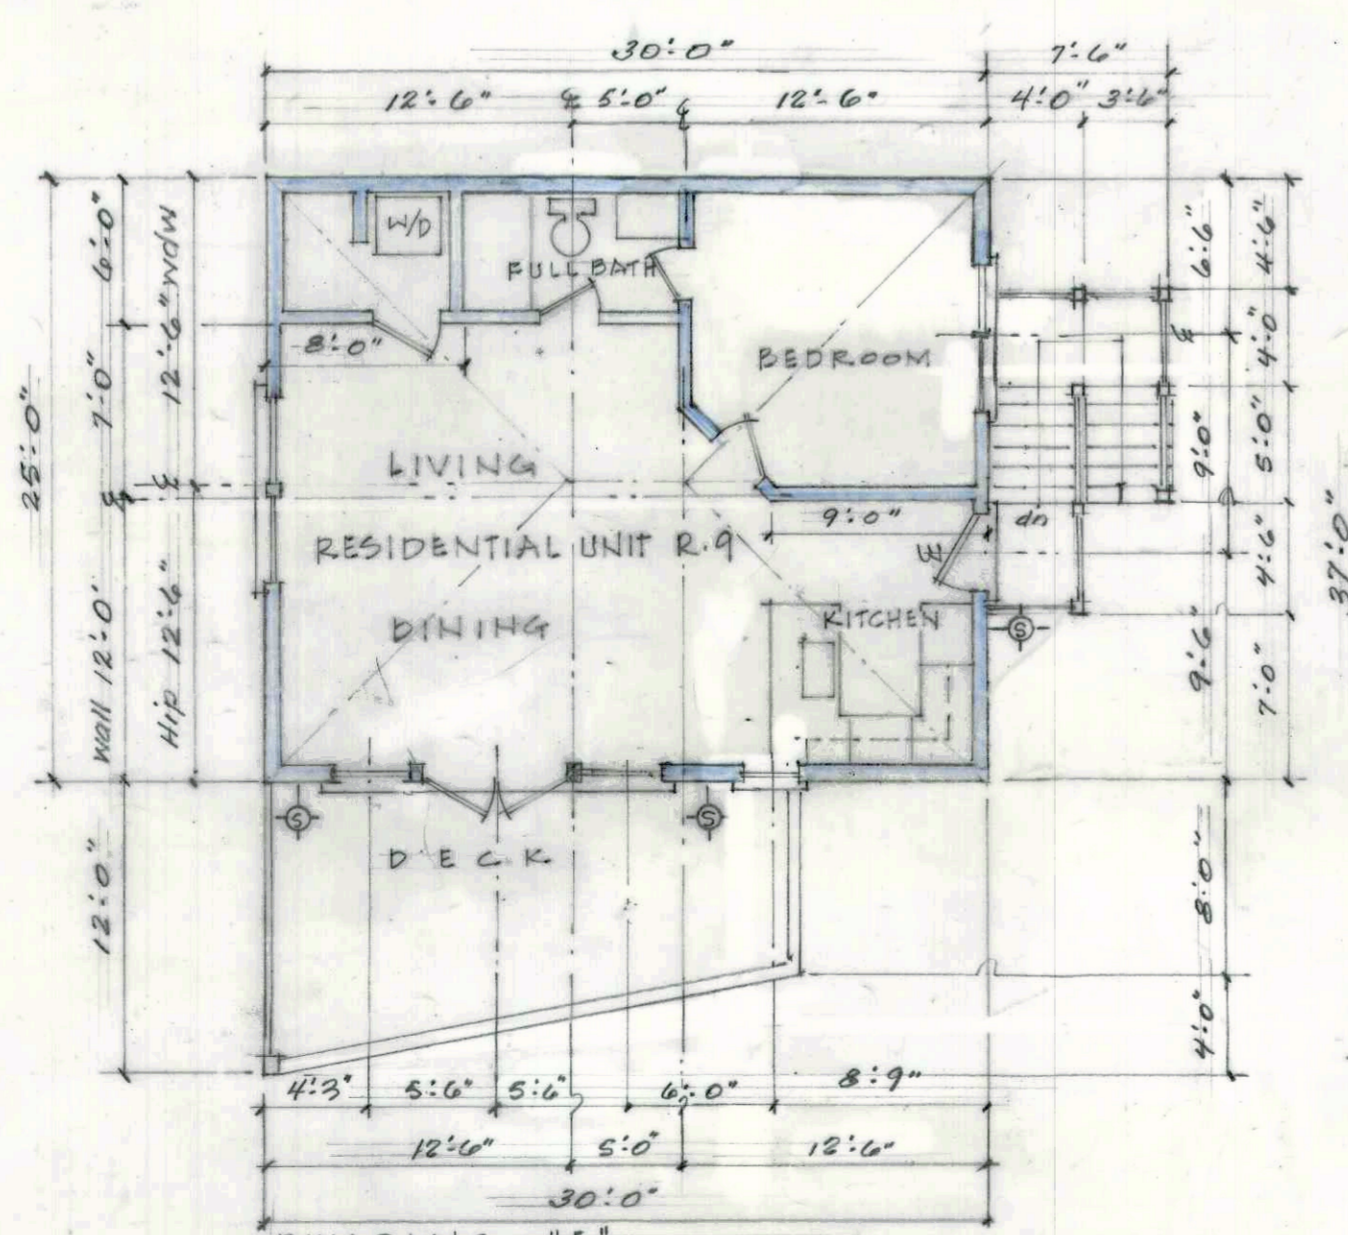

BUILDING "E"  
SECOND FLOOR PLAN UNIT R-9  
SCALE: 1/8" = 1'-0" 01-04-2021 01-05-2021

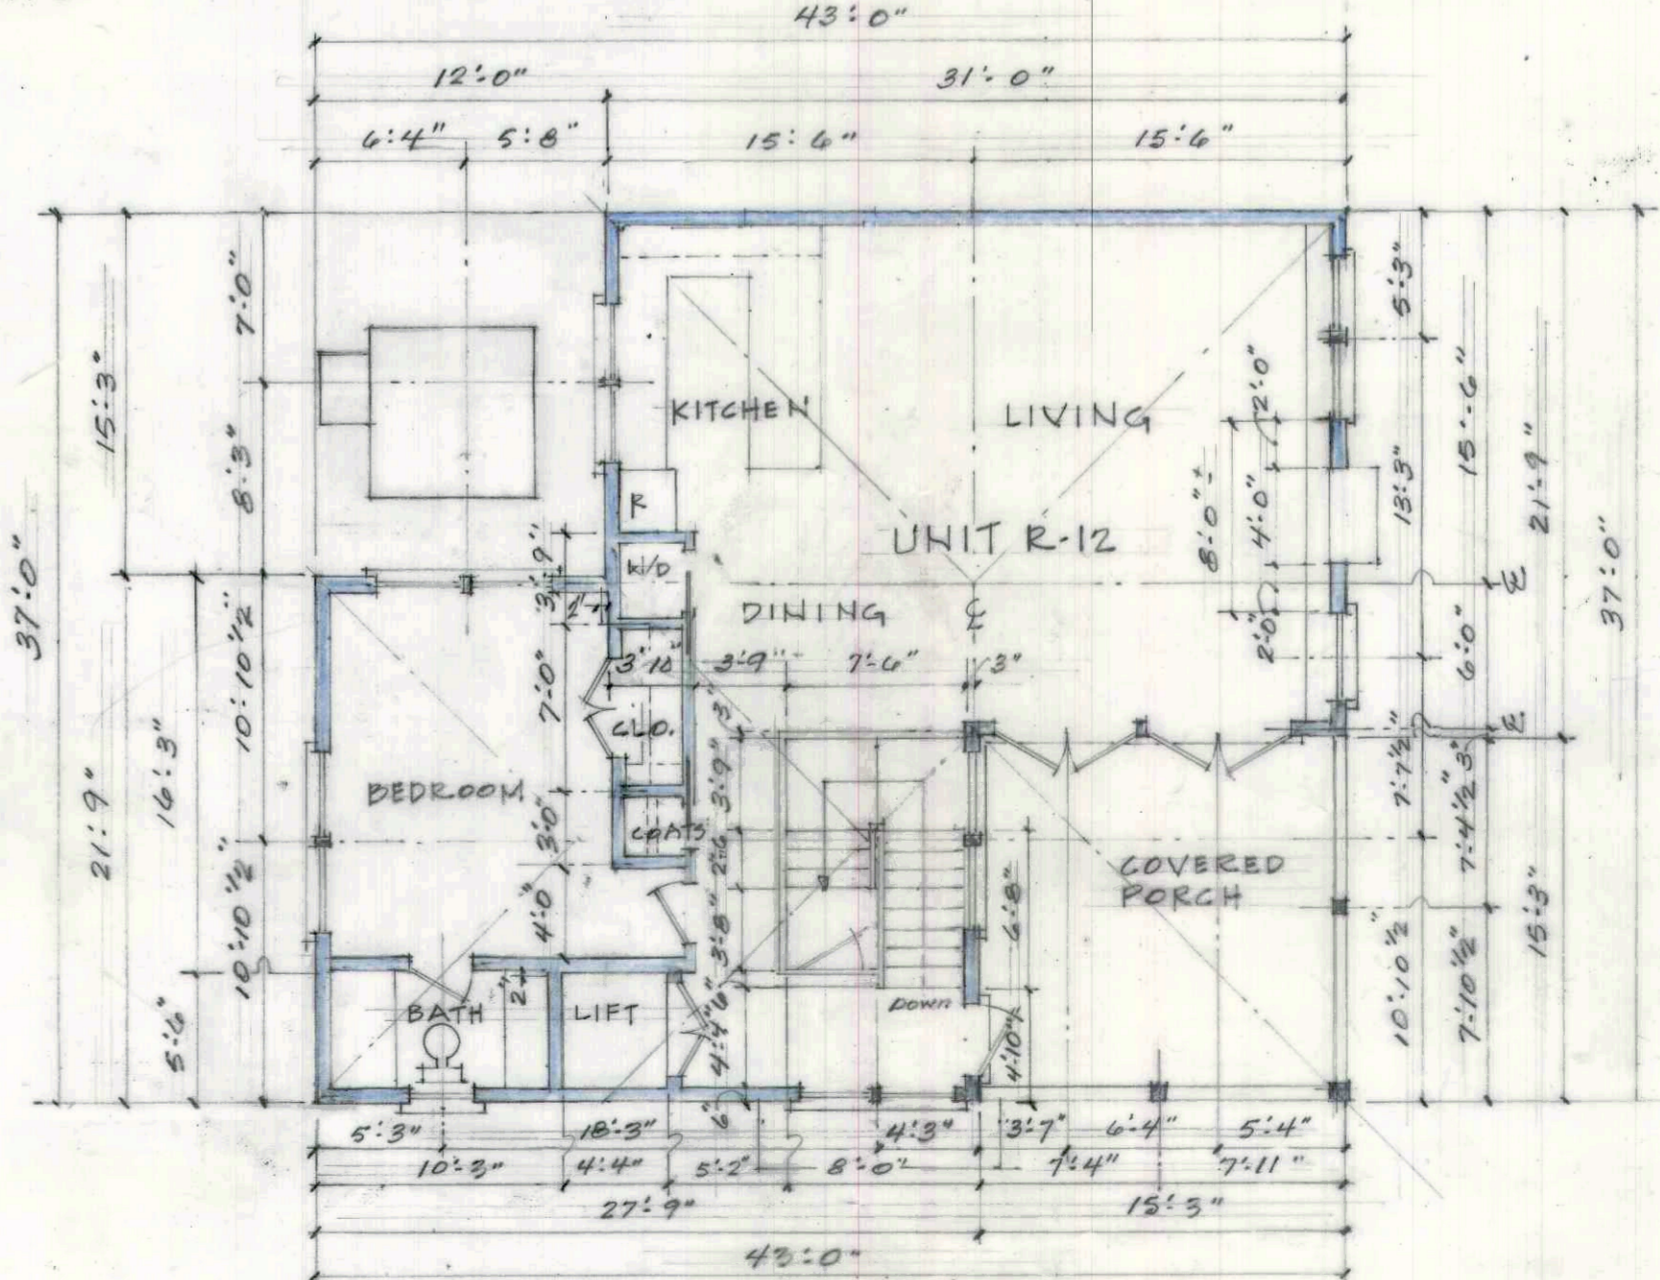

THIRD FLOOR PLAN UNIT R-12 BUILDING "F"  
SCALE: 1/8" = 1'-0" 01-04-2021 04-21-2021 07-11-2021  
01-05-2021 01-14-2021

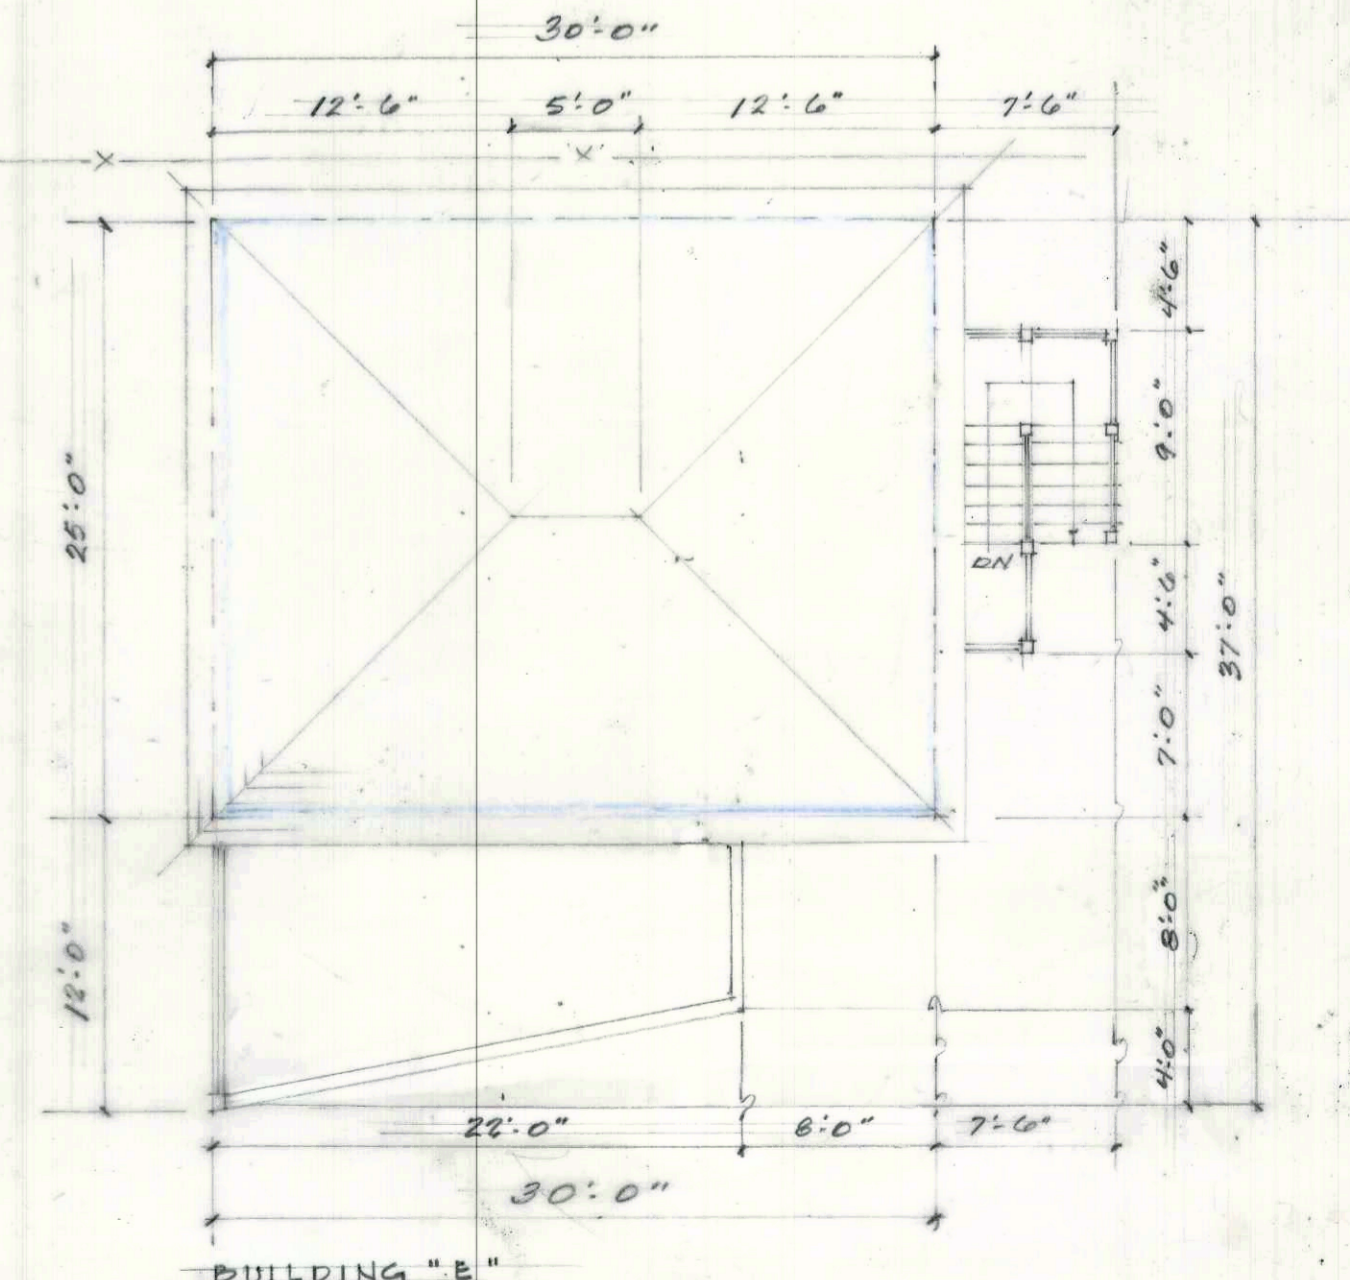


BUILDING "E"  
ROOF PLAN UNIT R-9  
SCALE: 1/8" = 1'-0" 01-04-2021 01-05-2021  
07-11-2021 07-14-2021 R-12

REVISED: 04-21-2021 C-4, R-10, R-11, R-12 REVISED: 07-11-2021 BUILDING "F"


**STONE BANK PROJECT**  
15 MAIN STREET AND 16 UNION STREET, TIGSBURY, MA. 02568

DESIGNED AND DEVELOPED BY: REIDA DUNN, ARCHITECT  
FLOOR PLANS AND ELEVATIONS UNITS C-3, C-4, R-10, R-12 SCALE: 1/8" = 1'-0" A-5  
DRAWN BY: ELISE FLUSTON, ASSOCIATE DESIGNER DATE: 02-07-2021

AS PRESENTED SEPTEMBER 15, 2021

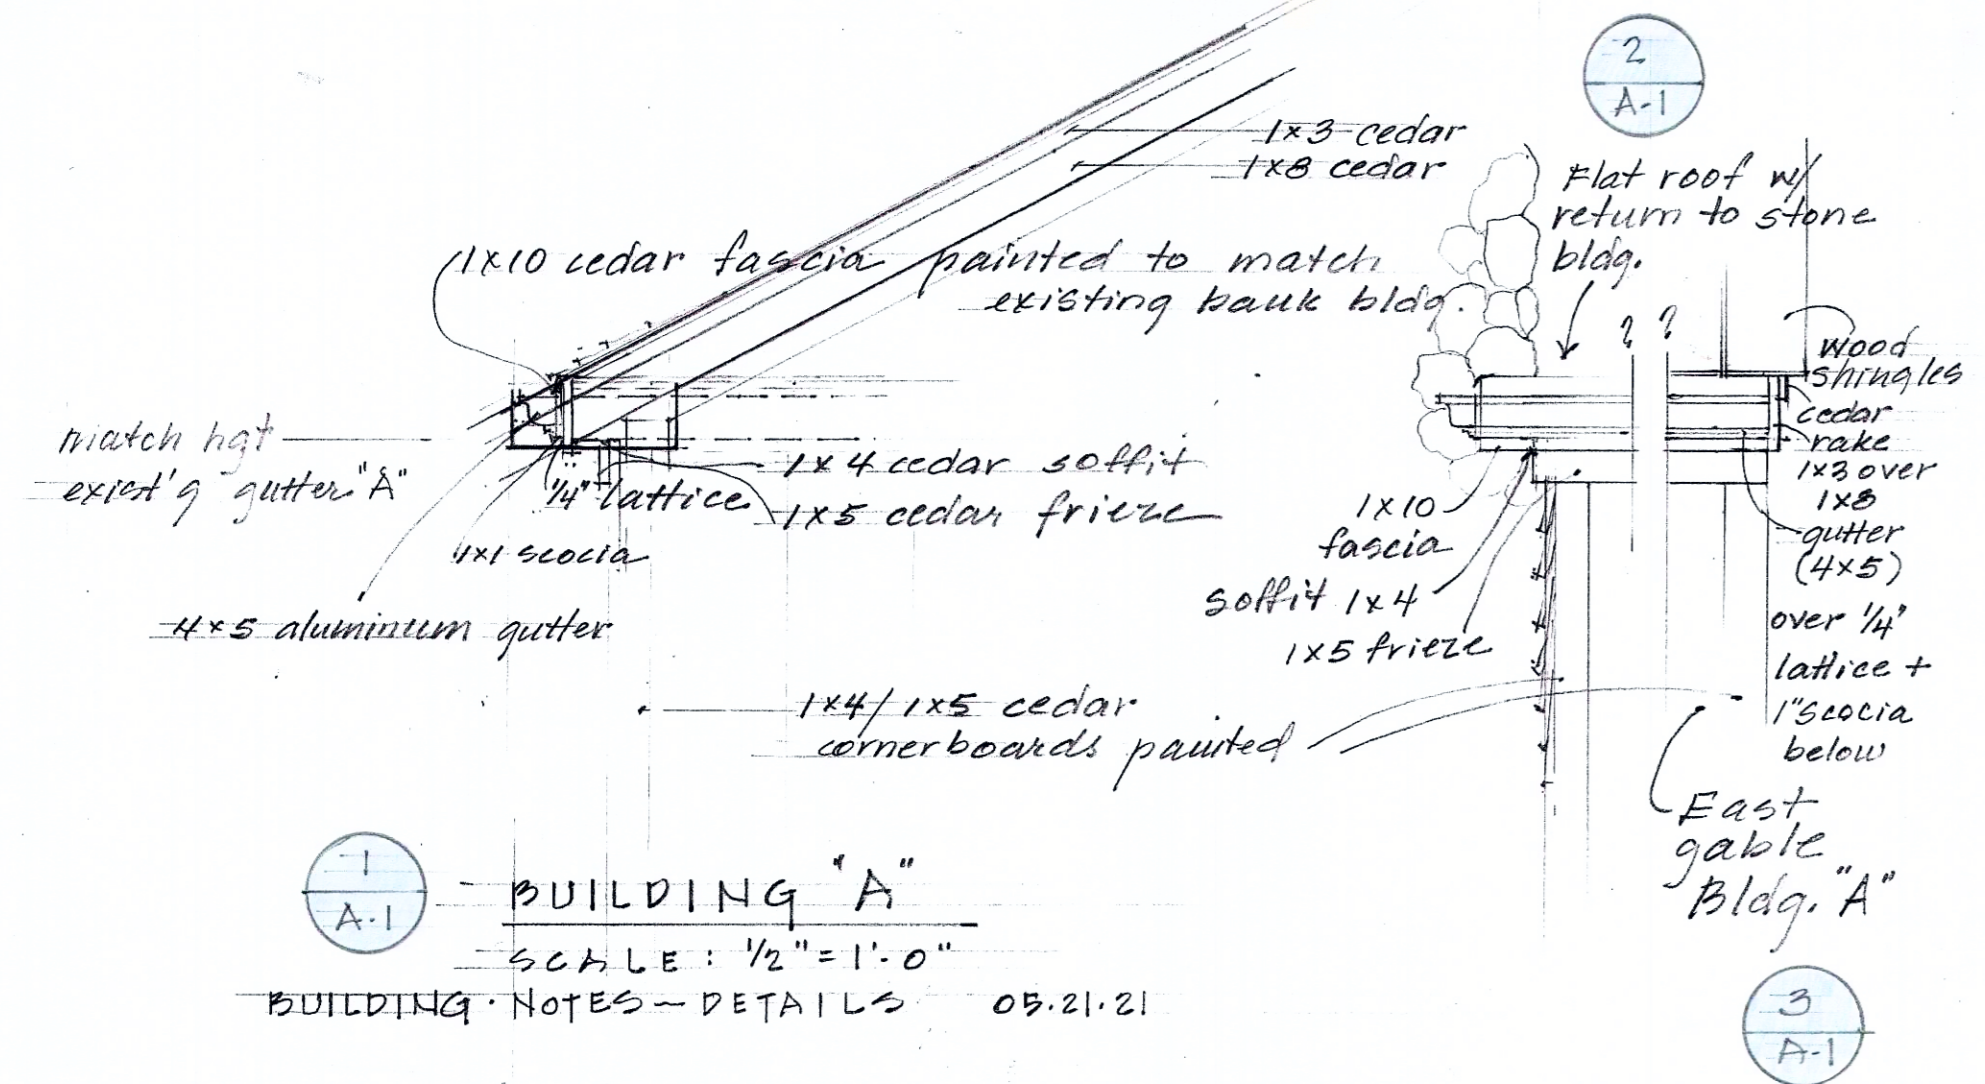


1  
A-1  
BUILDING "A"  
SCALE: 1/2" = 1'-0"  
BUILDING NOTES - DETAILS 05.21.21

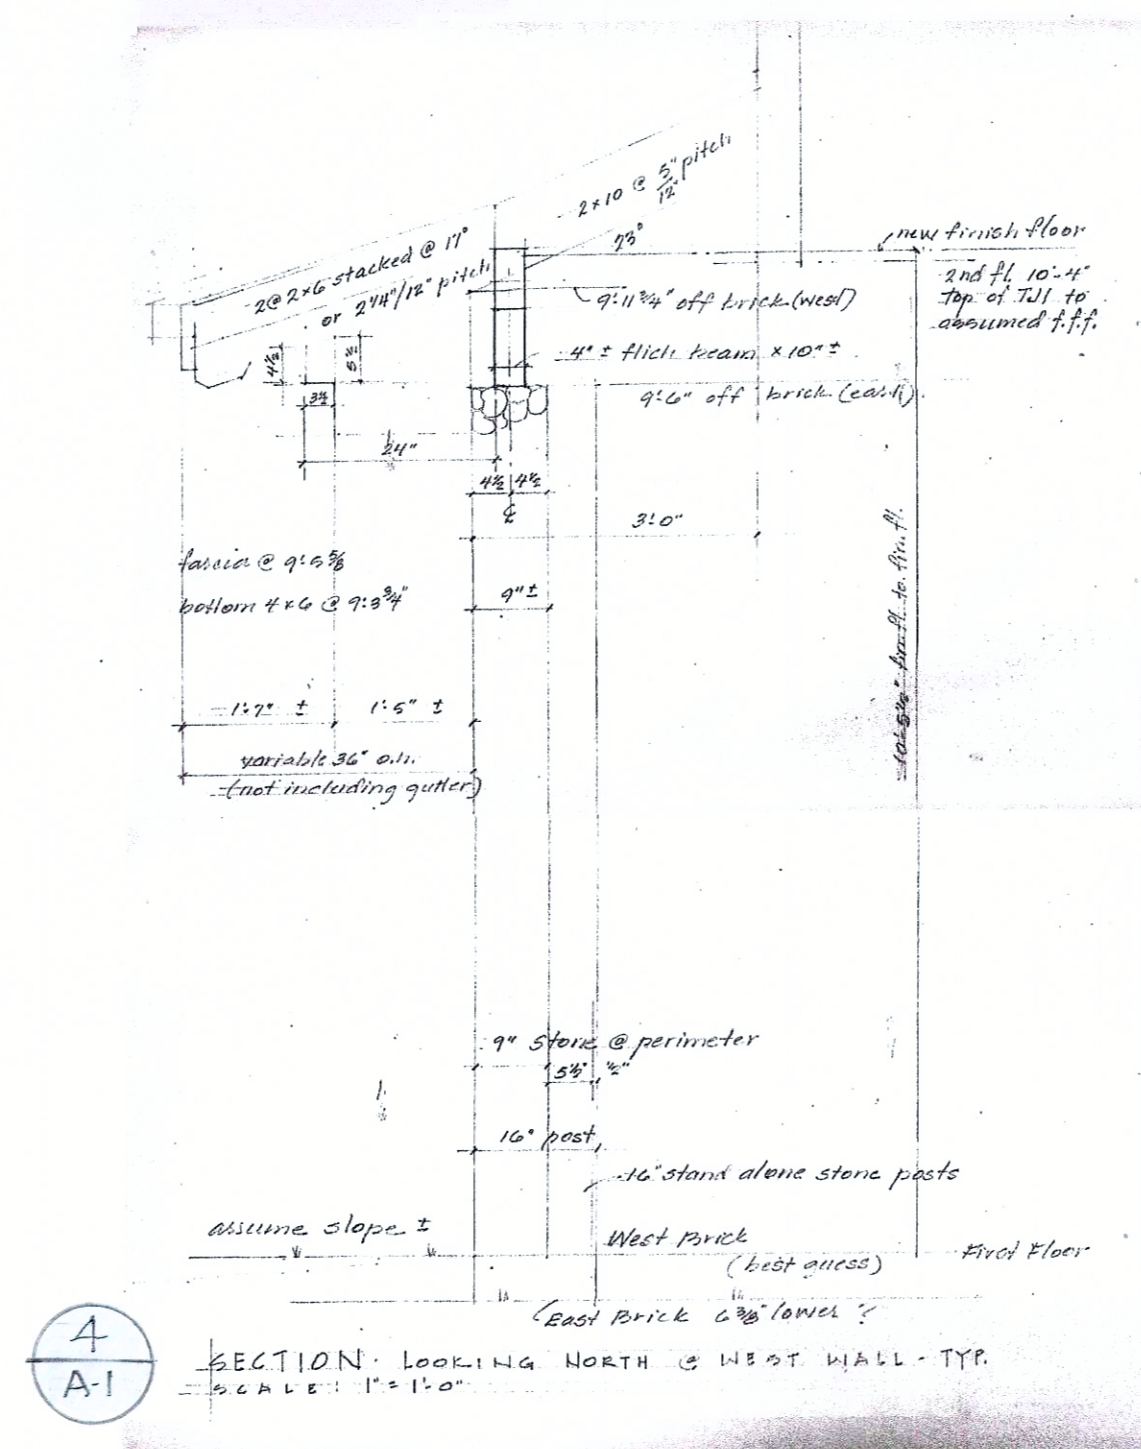


BUILDING "C"  
EXISTING TILE ROOF


4  
A-1

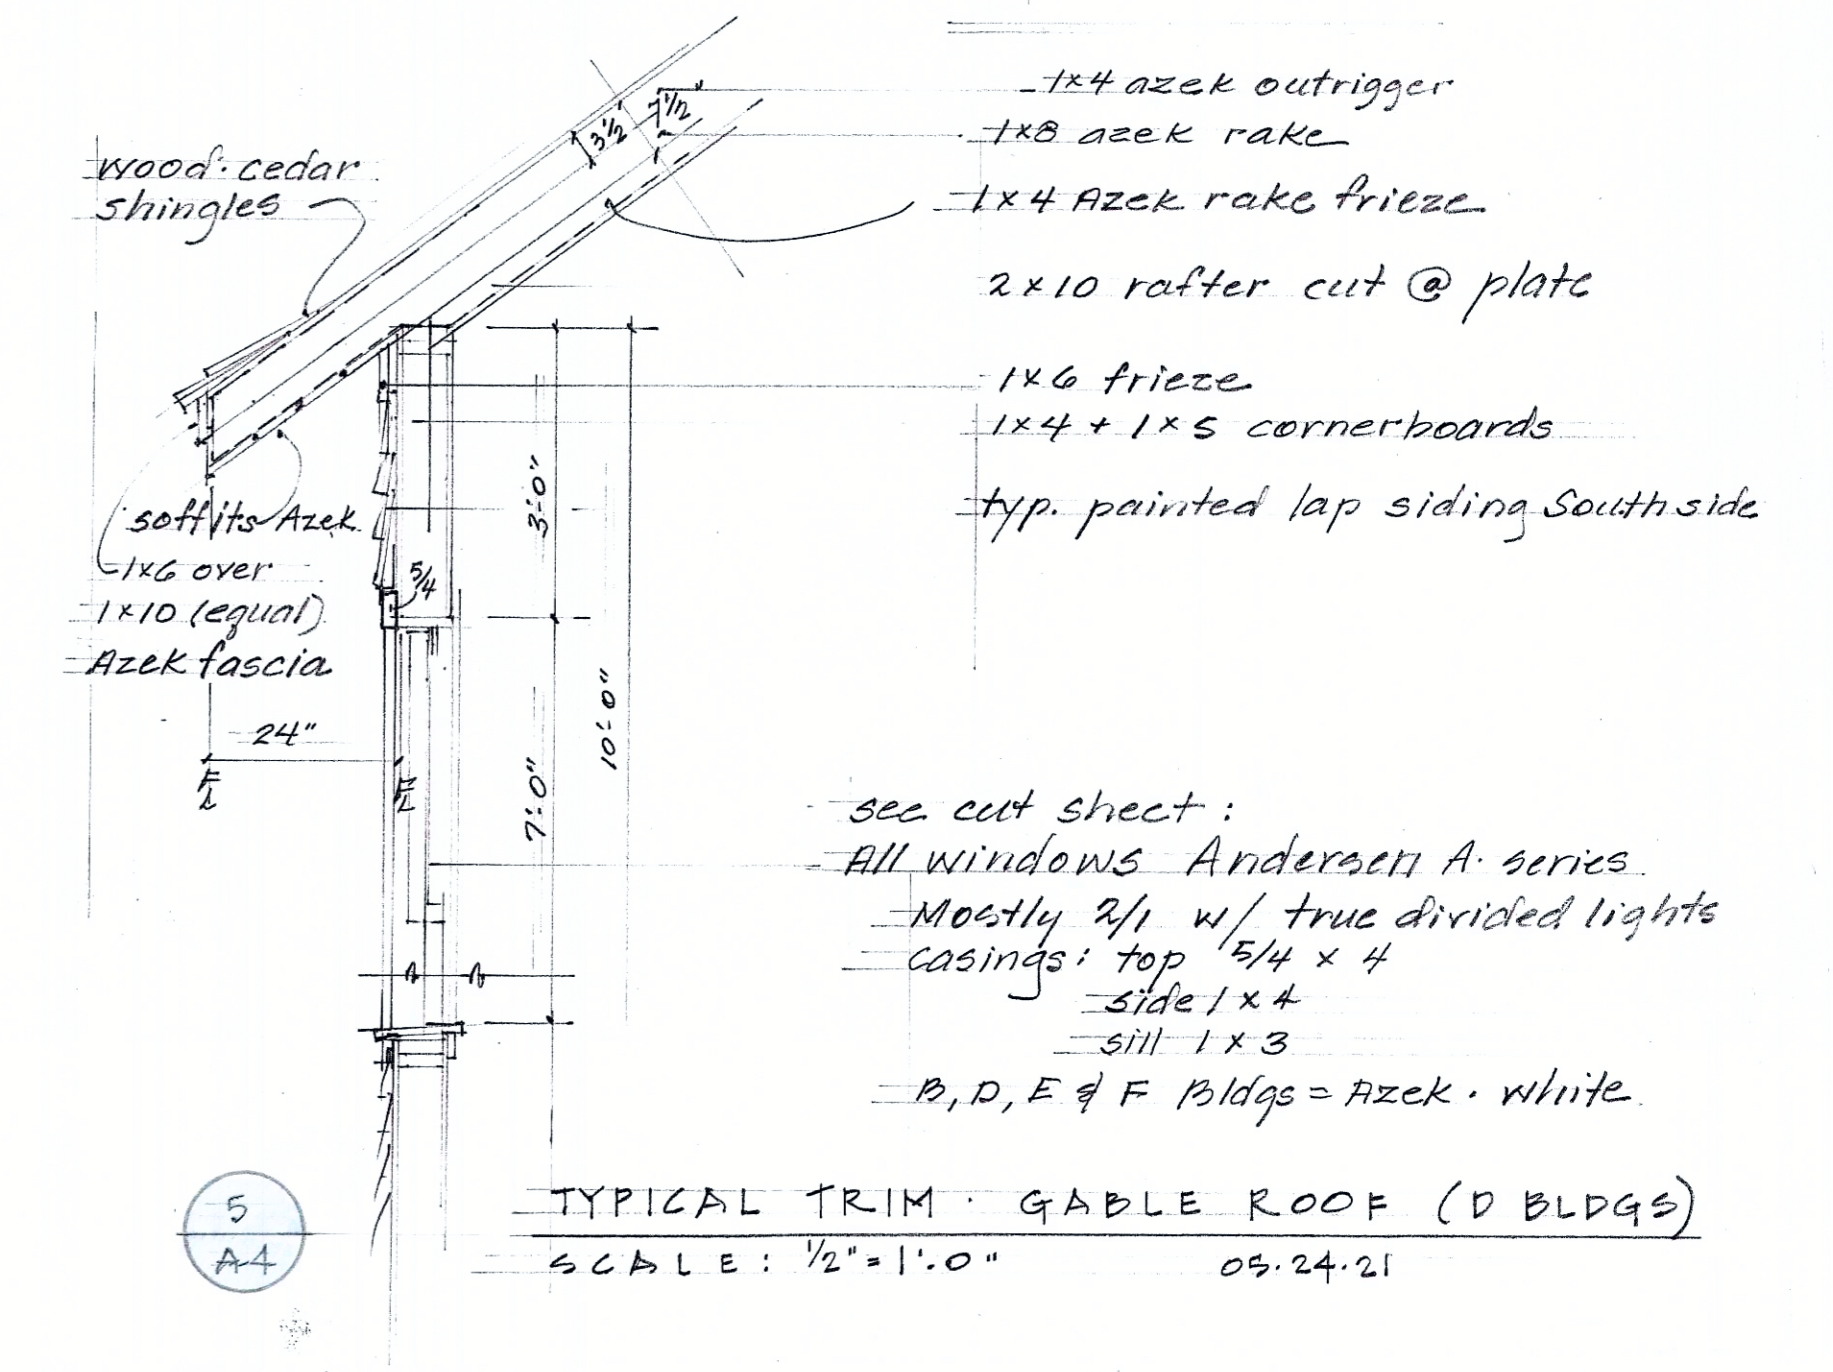


5  
A-4  
TYPICAL TRIM - GABLE ROOF (D BLDGS)  
SCALE: 1/2" = 1'-0" 05.24.21

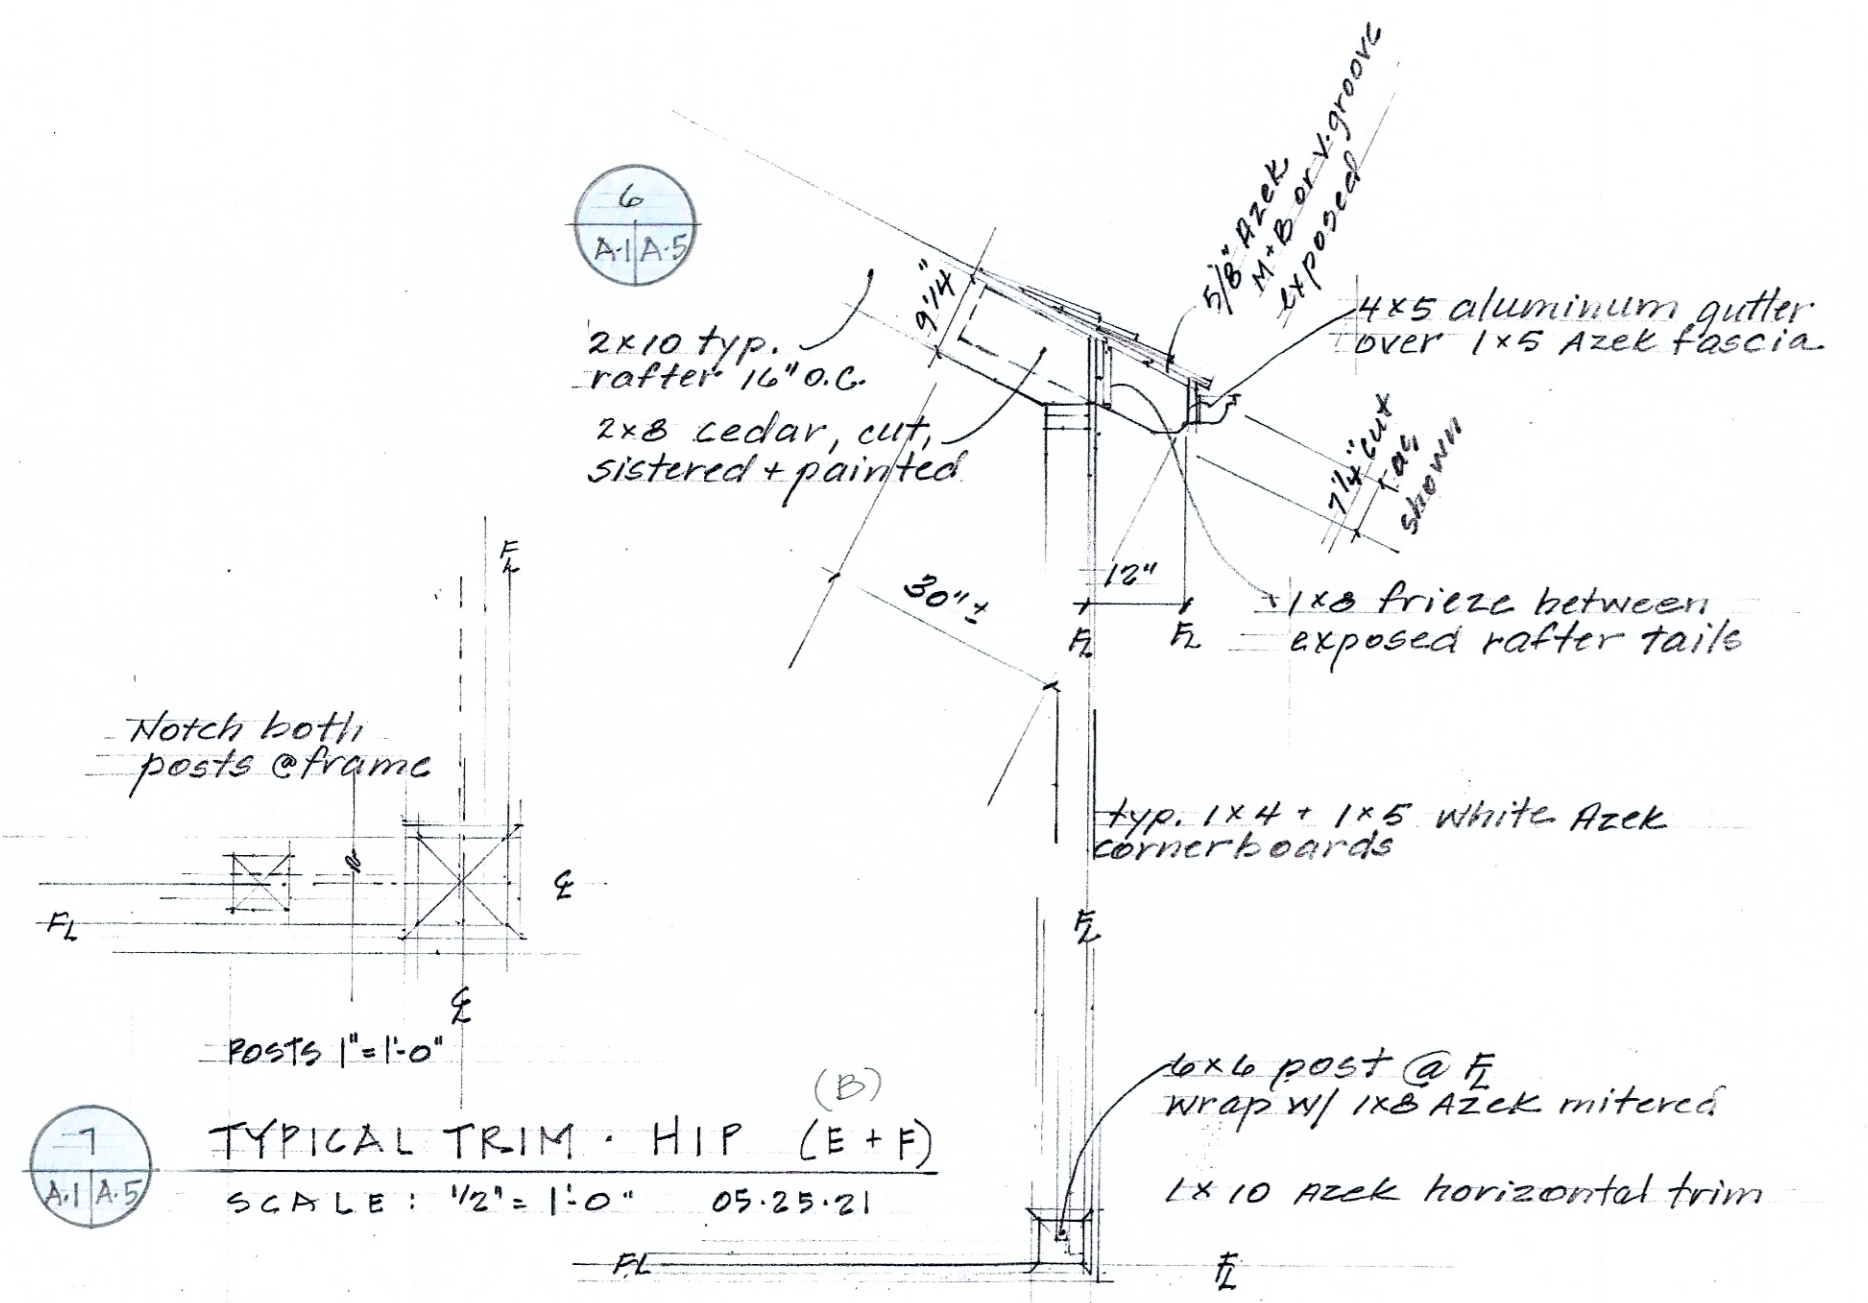

7  
A-1 A-5  
TYPICAL TRIM - HIP (E + F)  
SCALE: 1/2" = 1'-0" 05.23.21

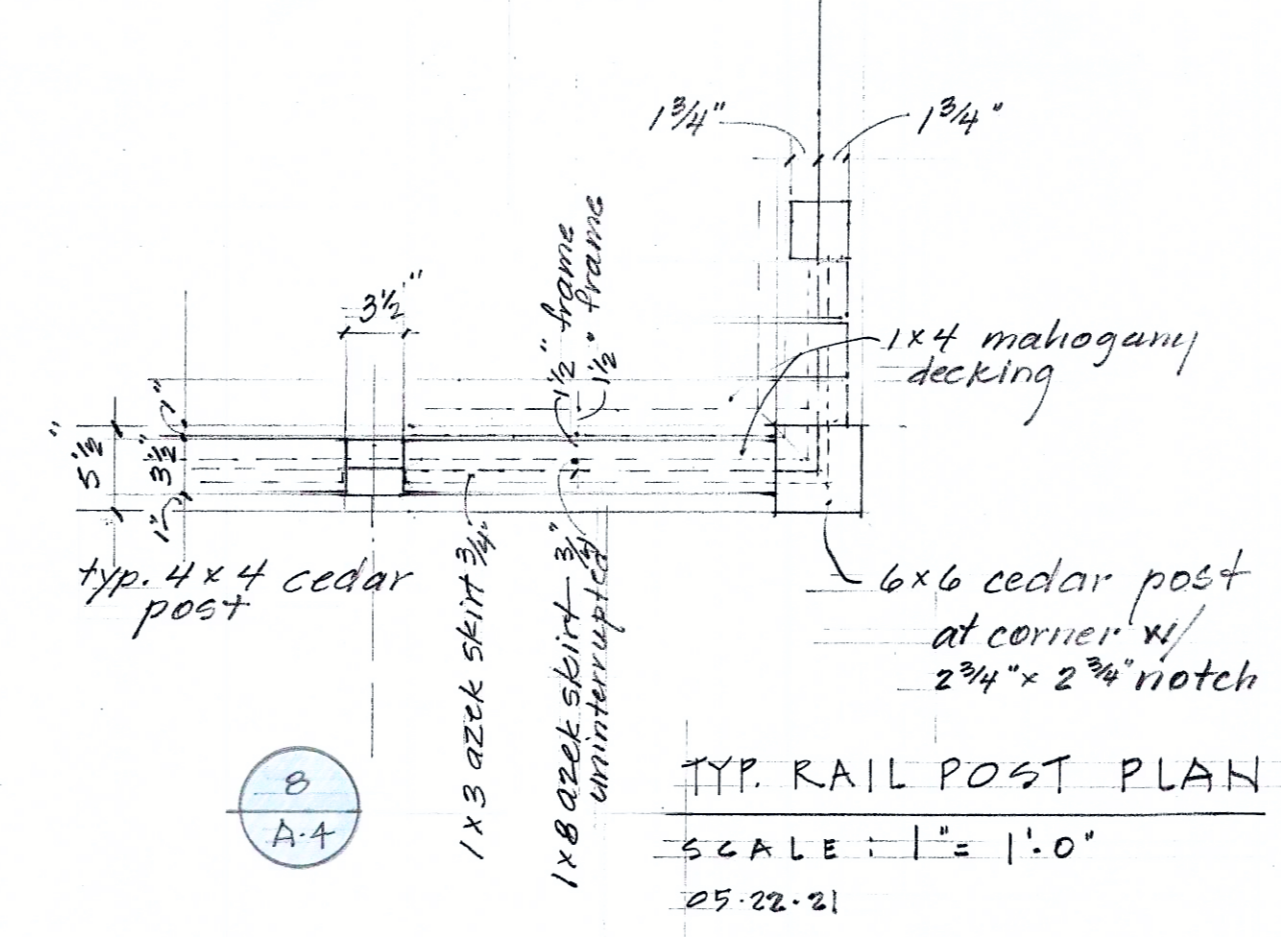


8  
A-4  
TYP. RAIL POST PLAN  
SCALE: 1" = 1'-0" 05.22.21

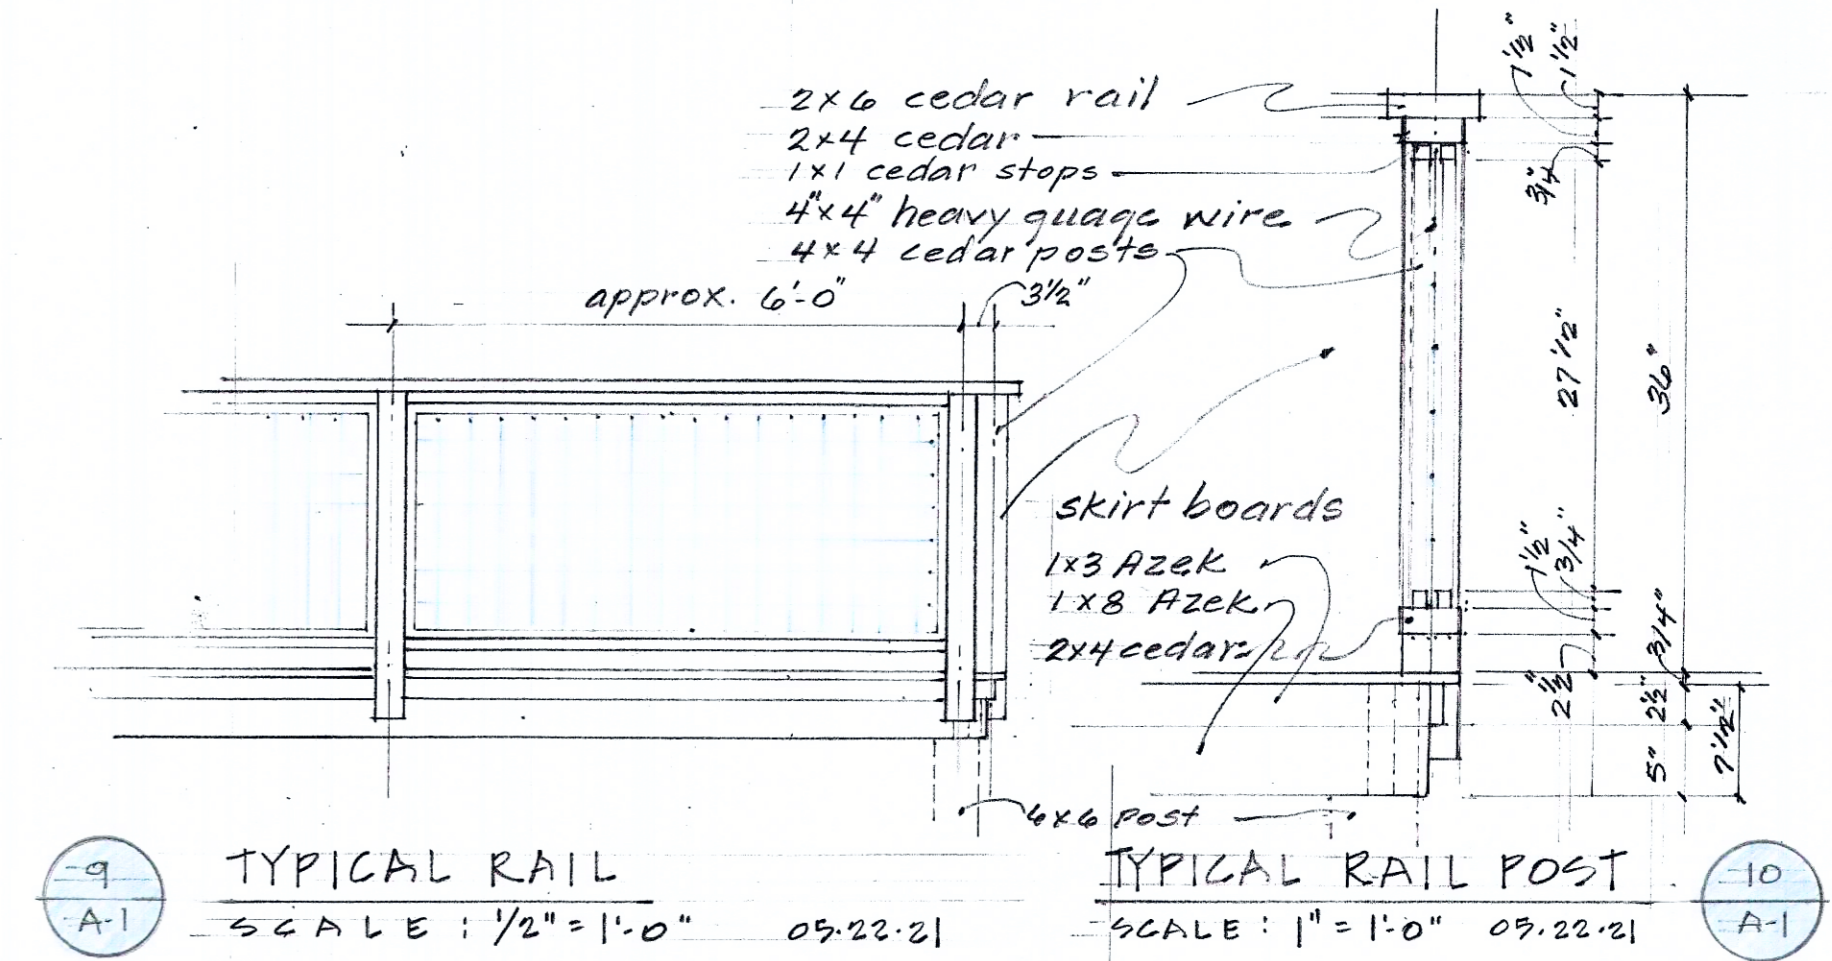


9  
A-1  
TYPICAL RAIL  
SCALE: 1/2" = 1'-0" 05.22.21

10  
A-1  
TYPICAL RAIL POST  
SCALE: 1" = 1'-0" 05.22.21

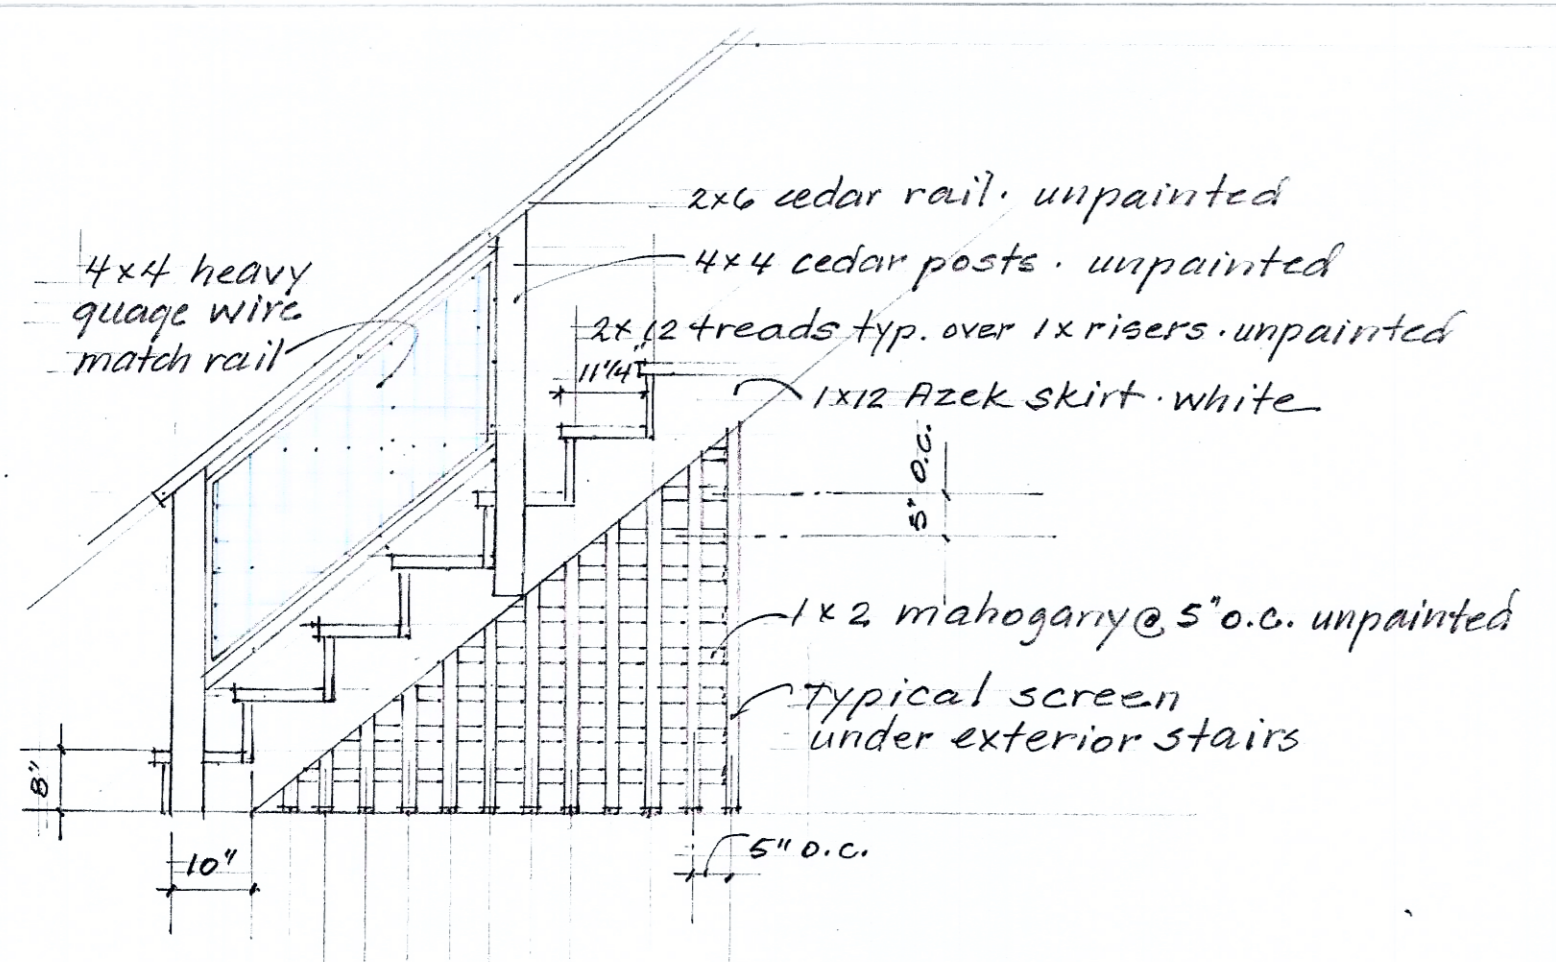

11  
A-4  
TYPICAL STAIR & SCREEN  
SCALE: 1/2" = 1'-0" 05.24.21

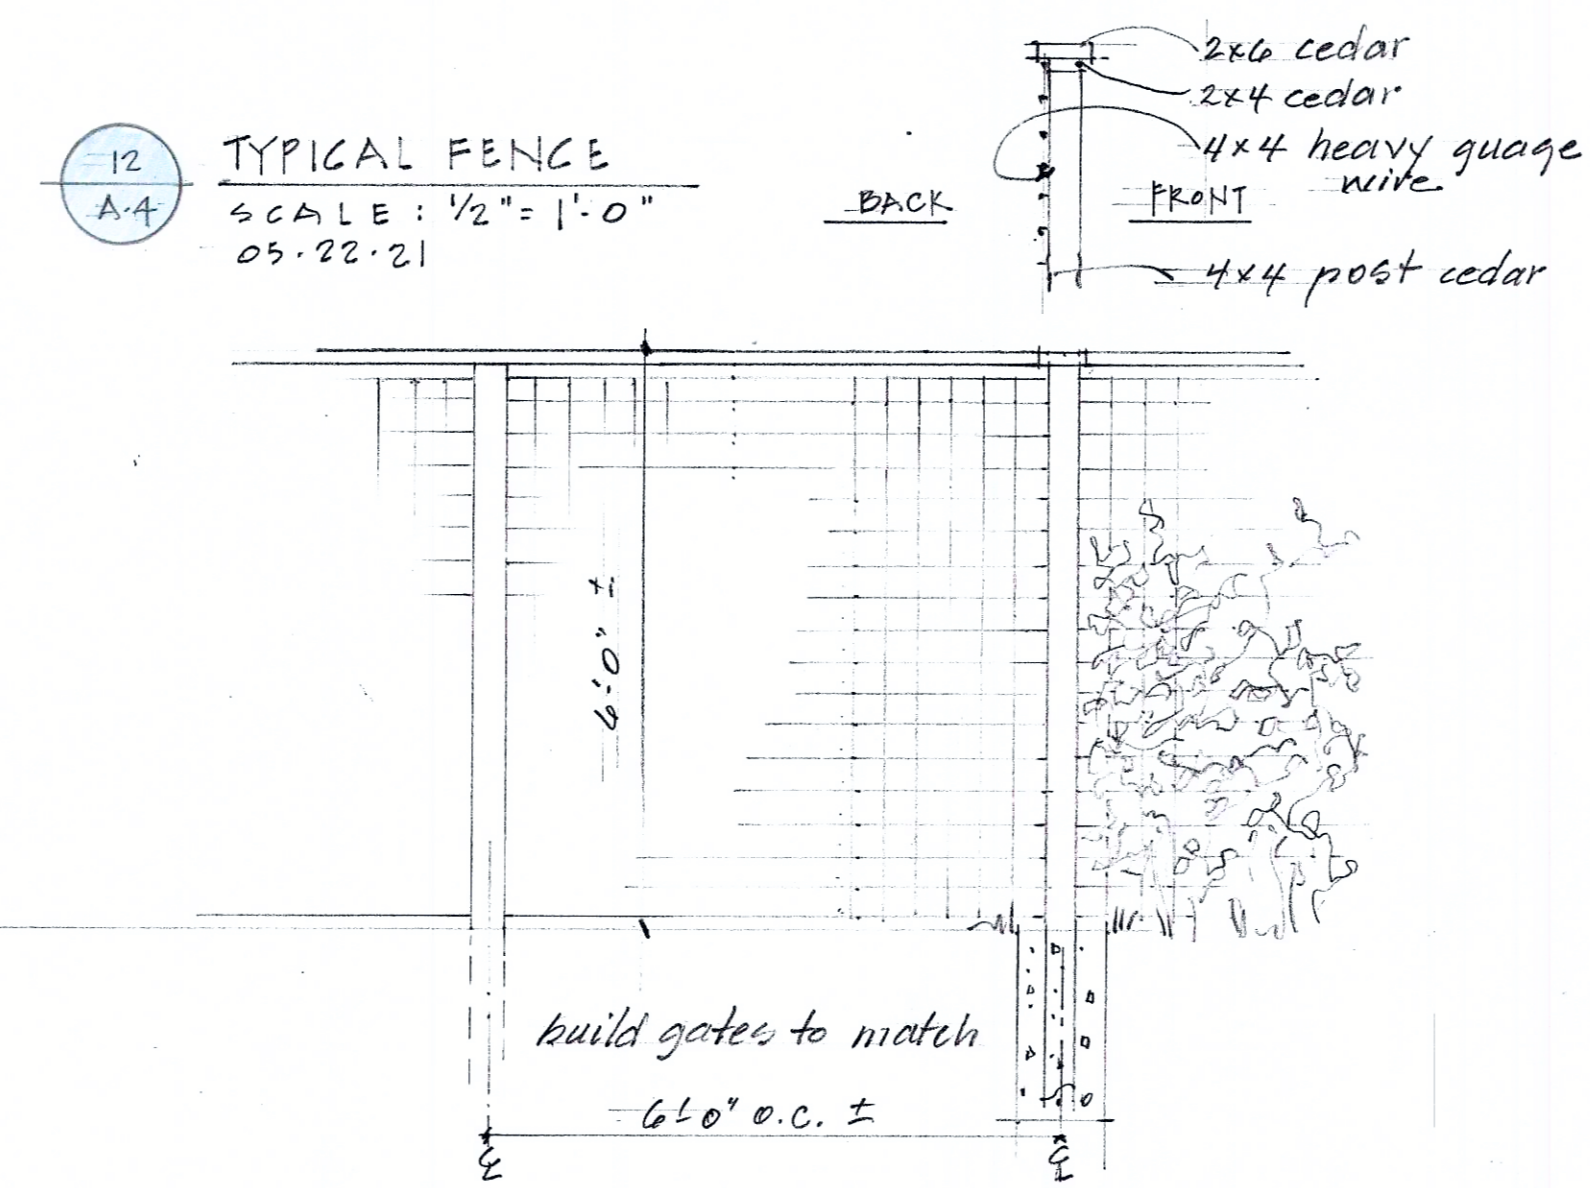

12  
A-4  
TYPICAL FENCE  
SCALE: 1/2" = 1'-0" 05.22.21

AS PRESENTED SEPTEMBER 15, 2021

AUGUST 5, 2021 E.E.

**STONE BANK PROJECT**  
15 MAIN STREET AND 16 UNION STREET, TISBURY, MA. 02568

DESIGNED AND DEVELOPED BY: REIDA DUNN, ARCHITECT

PROJECT DESIGN DETAILS SCALE: D1

DRAWN BY: ELISE ELLISTON, ASSOCIATE DESIGNER DATE: 05.24.2021