


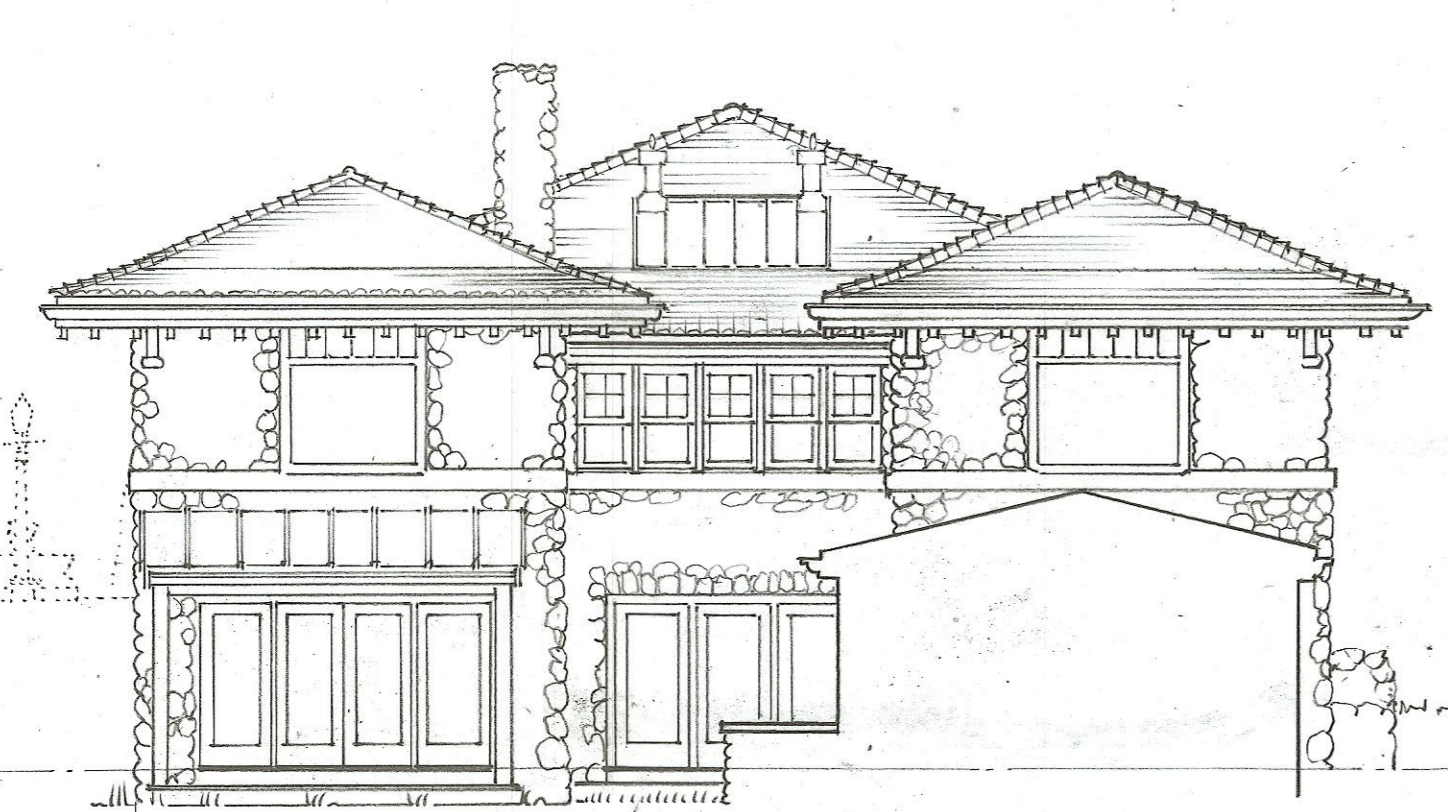


SOUTH ELEVATION UNIT C-1 & R-1 & R-2  
SCALE: 1/8" = 1'-0" 12.17.2020 01.05.2021 01.19.2021

SOUTH ELEVATION UNIT R-3  
SCALE: 1/8" = 1'-0" 12.17.2020 01.05.2021 01.19.2021

SOUTH ELEVATION UNITS R-4 & R-5  
SCALE: 1/8" = 1'-0" 12.17.2020 01.05.2021



EAST ELEVATION UNITS C-1 & R-1 & R-2  
SCALE: 1/8" = 1'-0" 01.21.2021

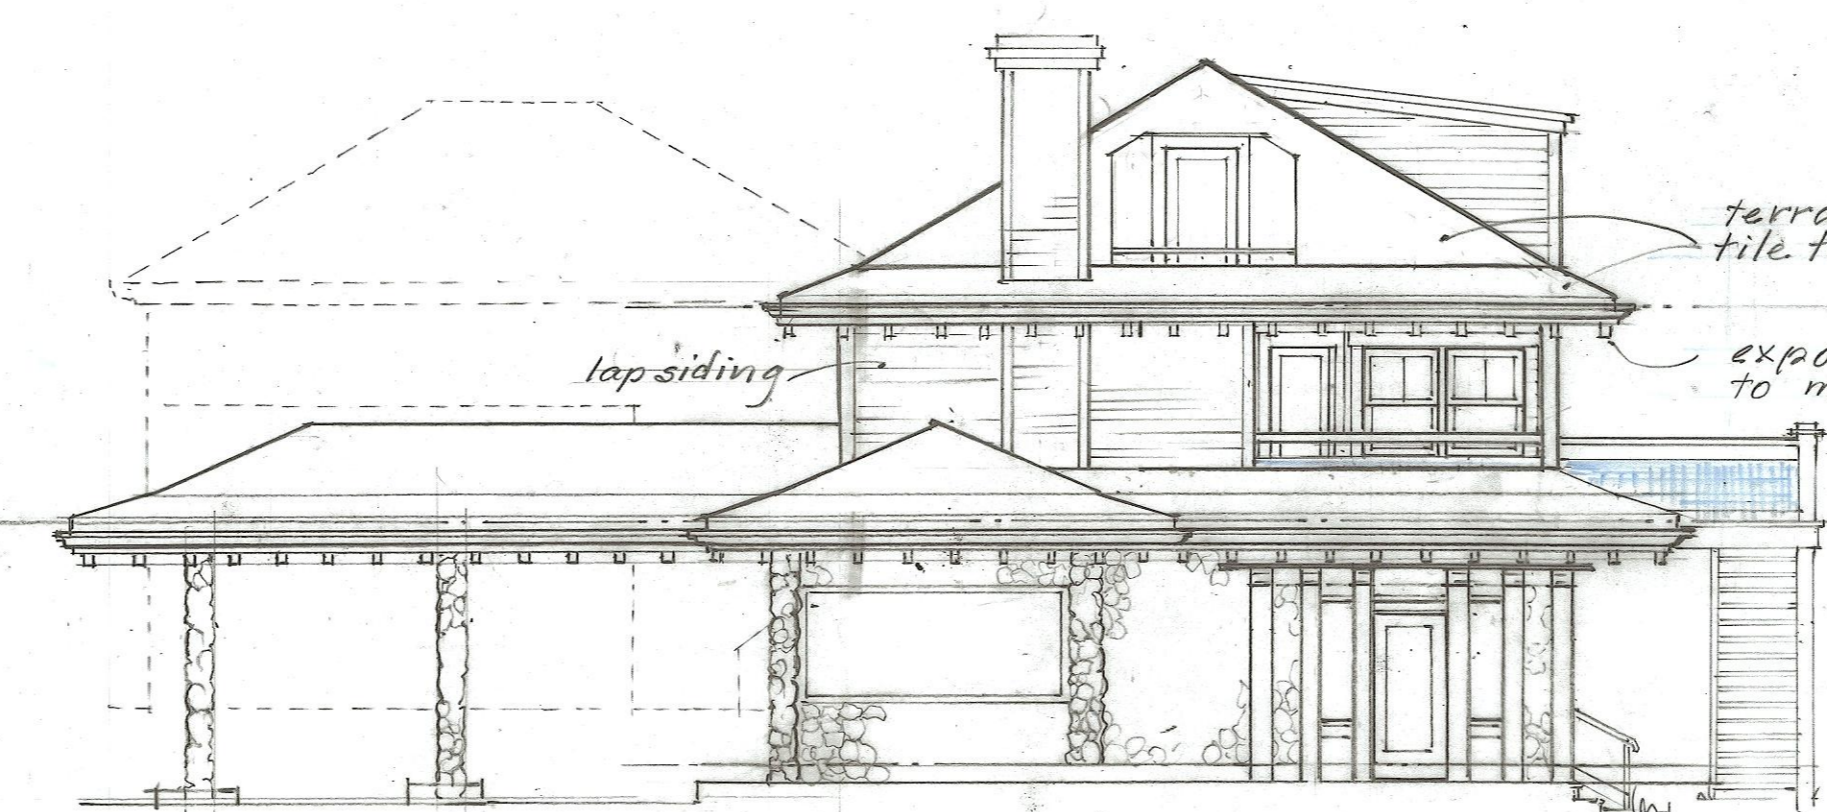


EAST ELEVATION UNIT C-2 & R-6  
SCALE: 1/8" = 1'-0" 12.17.2020 01.05.2021 01.15.2021




NORTH ELEVATION UNIT C-2 & R-6  
SCALE: 1/8" = 1'-0" 12.17.2020 01.05.2021 01.15.2021 01.19.2021

<b>STONE BANK PROJECT</b>	
75 MAIN STREET AND 16 UNION STREET, TISBURY, MA, 02568	
DESIGNED AND DEVELOPED BY: REID A. DUNN, ARCHITECT	
COURTYARD ELEVATIONS	SCALE: 1/8" = 1'-0" A1
DRAWN BY: ELISE ELUSTON, ASSOCIATE DESIGNER	DATE: 02.07.2021

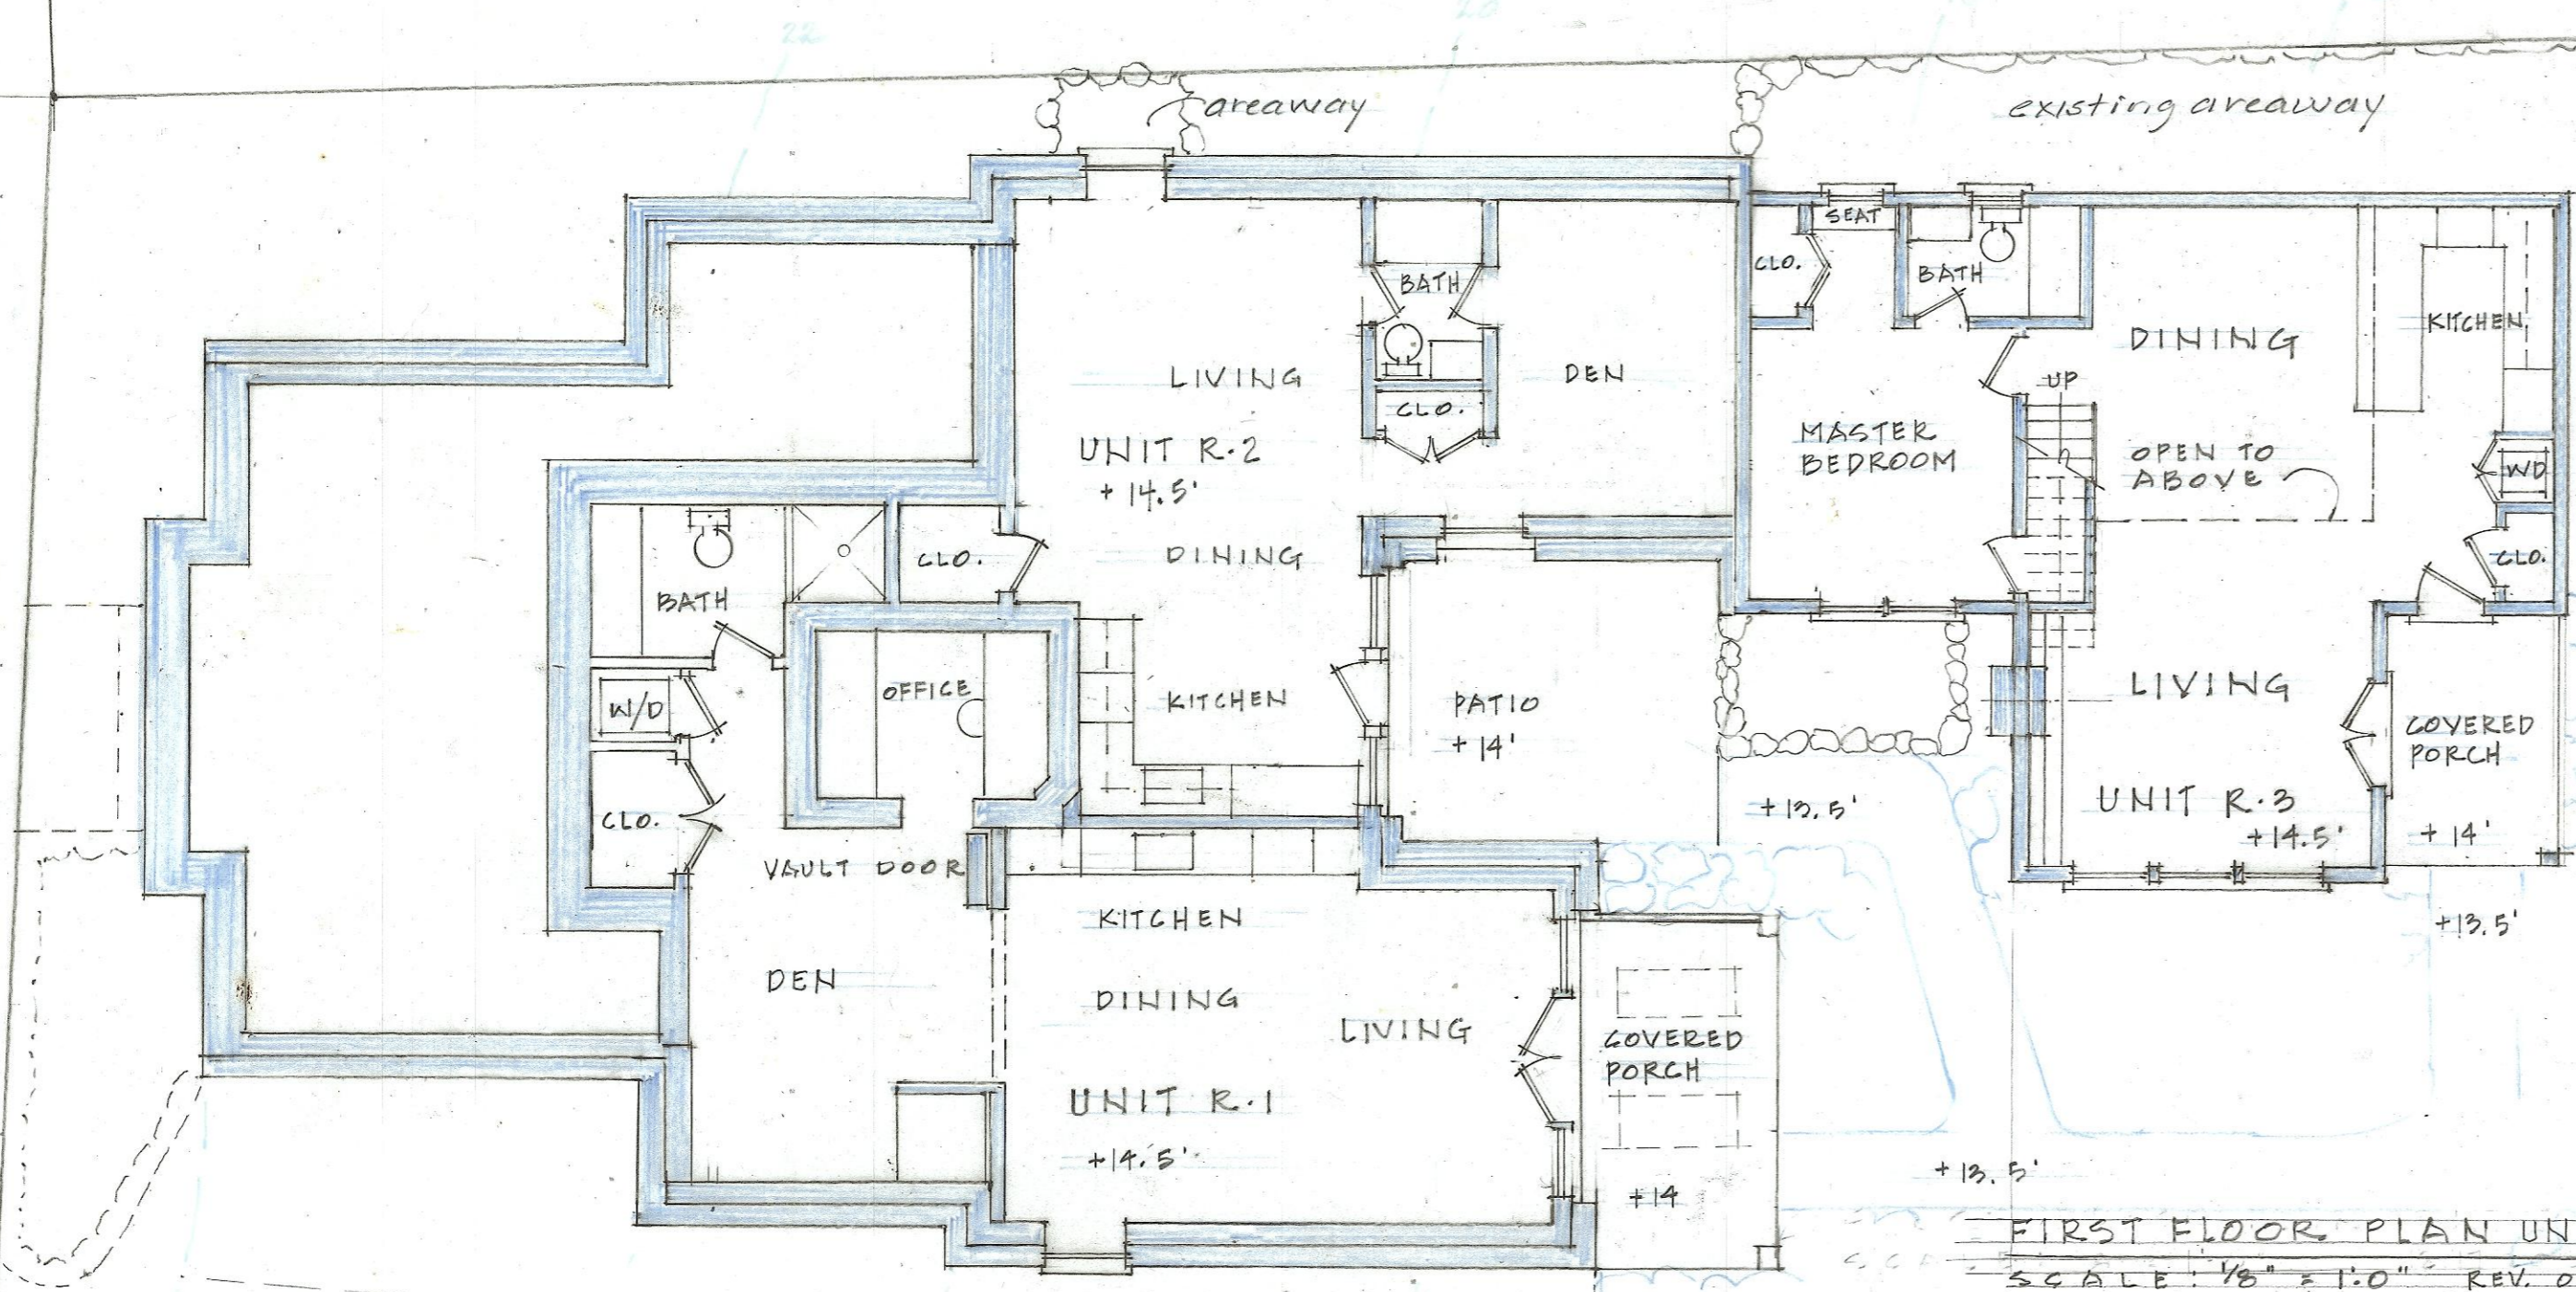


FIRST FLOOR PLAN  
SCALE: 1/8" = 1'-0"  
12-17-20

FIRST FLOOR PLAN UNIT R-3  
SCALE: 1/8" = 1'-0" REV. 01-19-21

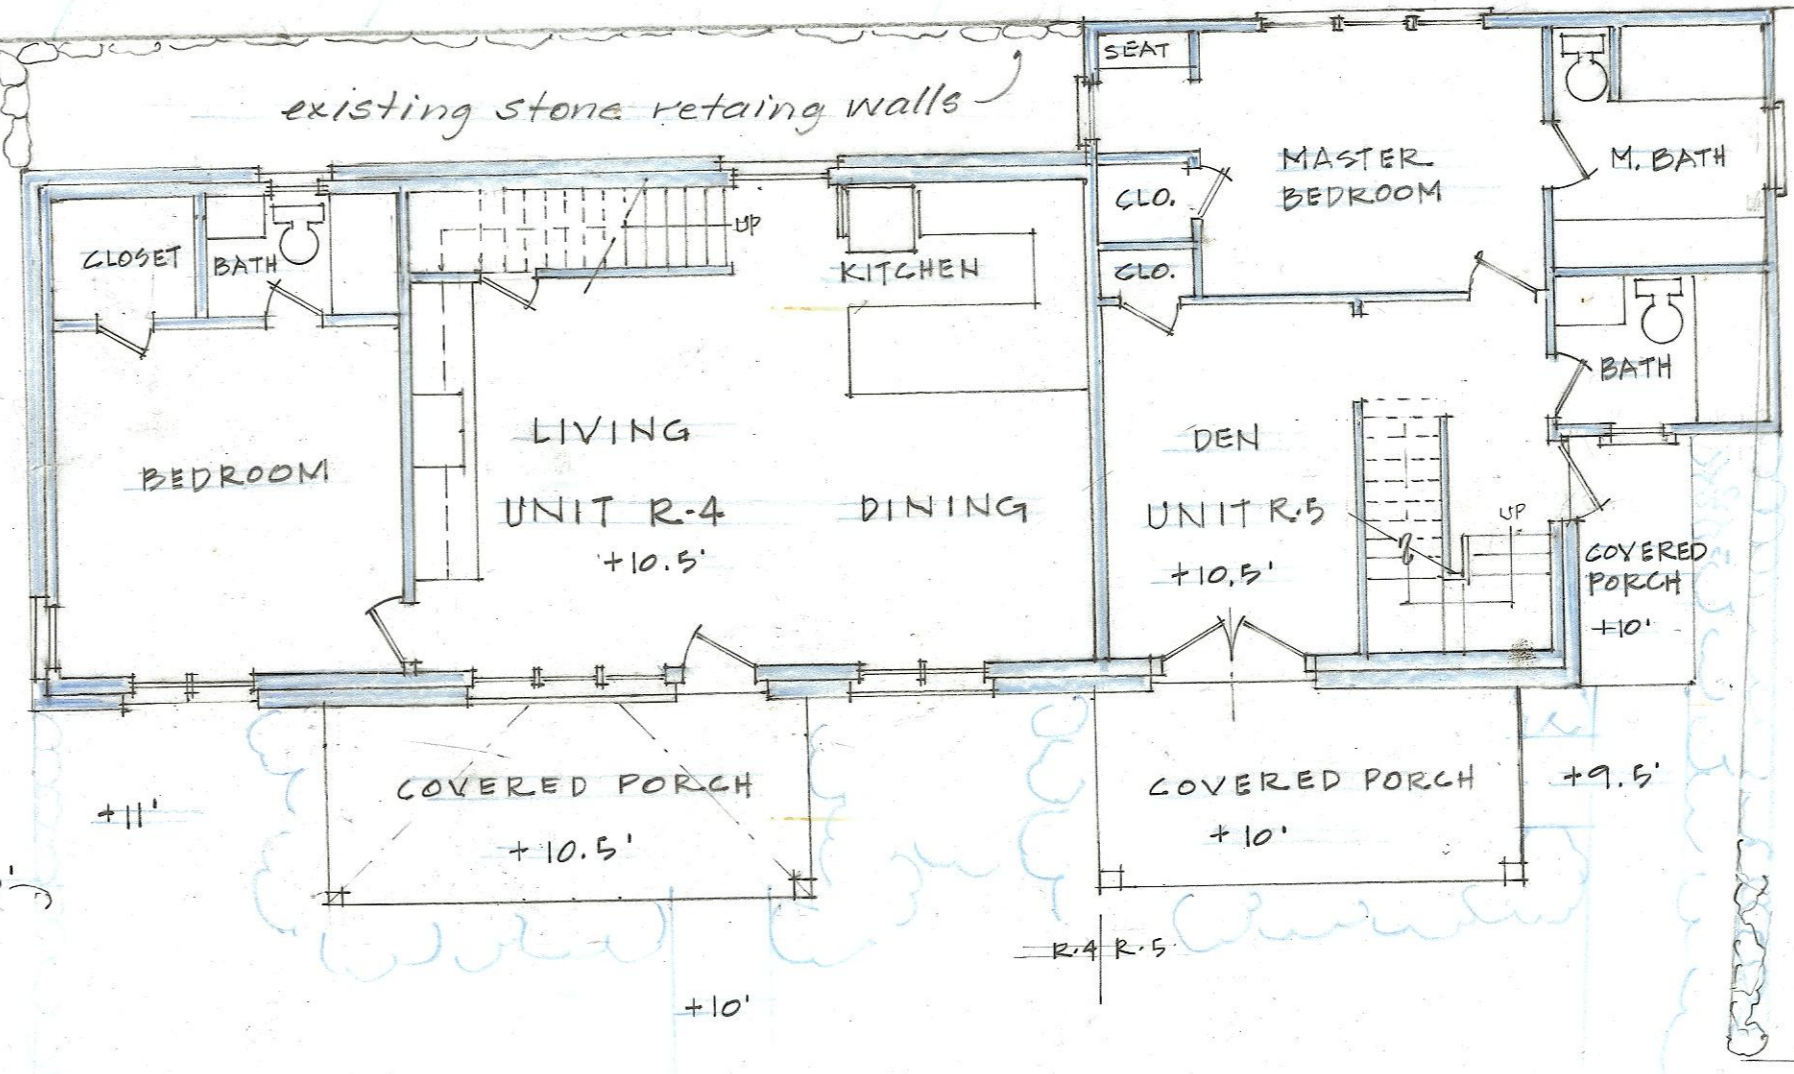

FIRST FLOOR PLAN UNITS R-4 & R-5  
SCALE: 1/8" = 1'-0" 12-17-20

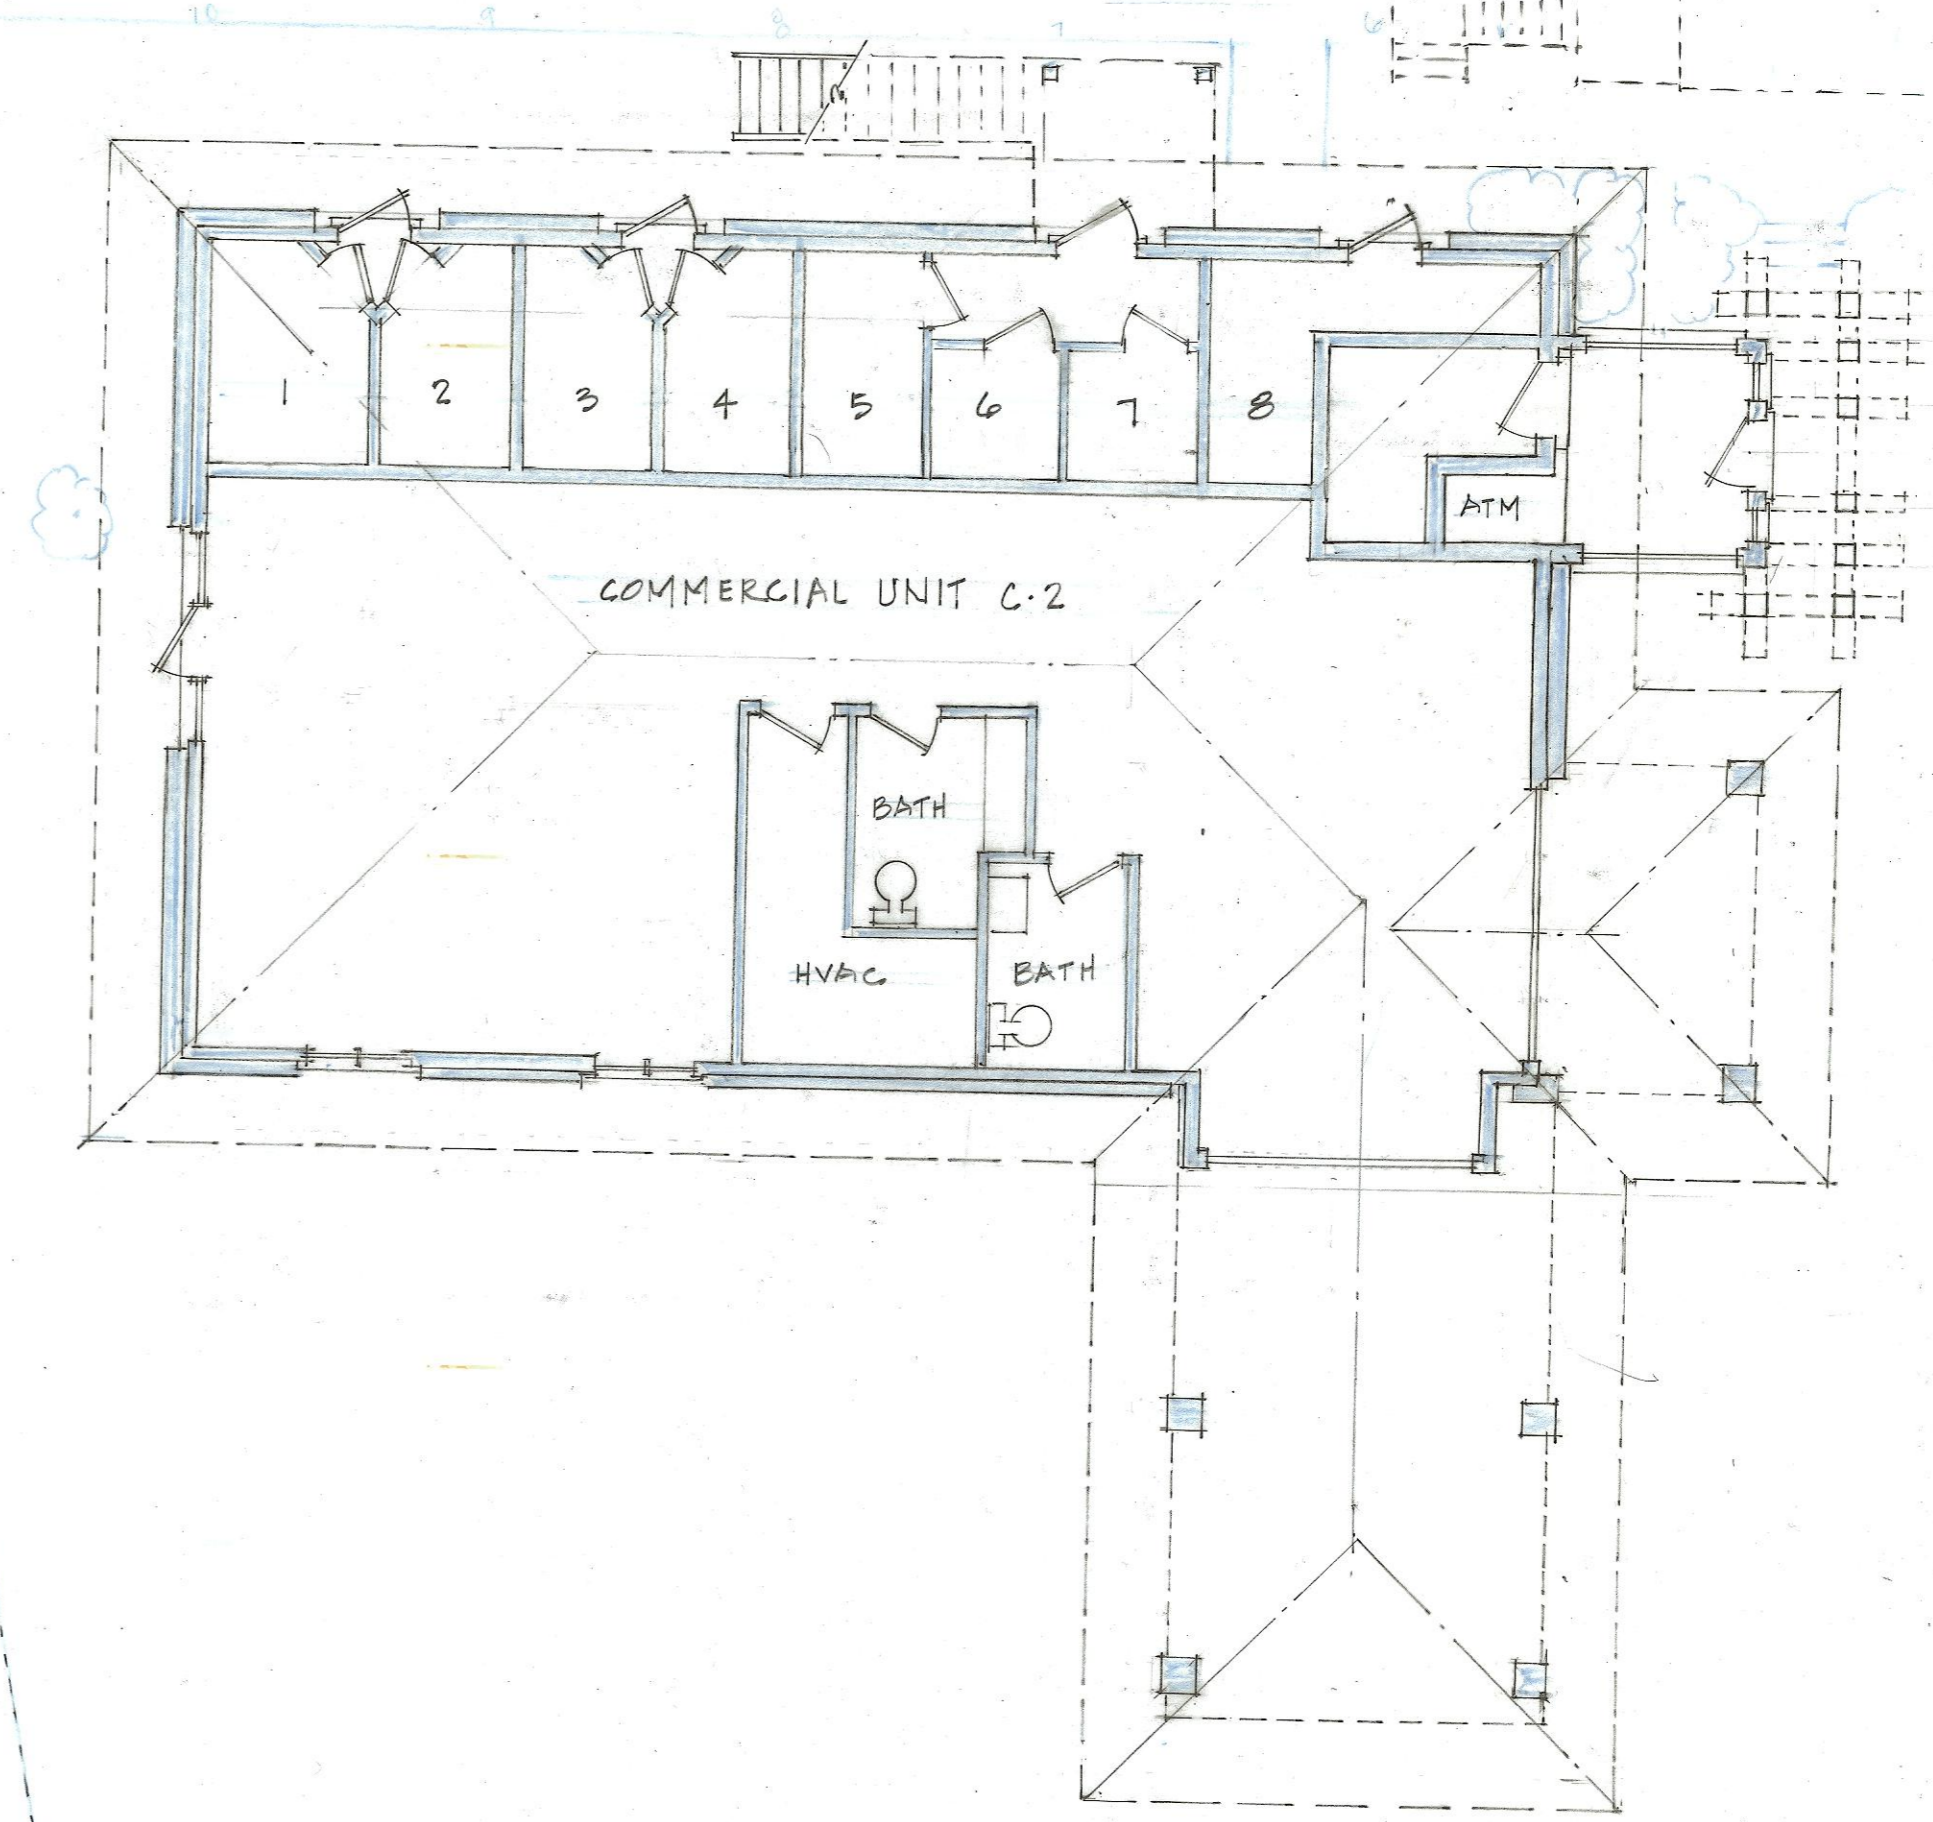


FIRST FLOOR PLAN UNIT C-2  
SCALE: 1/8" = 1'-0" 12-17-2020, 01-05-2021


UNIT C-3 & R-9  
02-07-2021

UNIT R-1  
02-07-2021

**STONE BANK PROJECT**  
 15 MAIN STREET AND 16 UNION STREET, TISBURY, MA. 02568  
 DESIGNED AND DEVELOPED BY: REIDA DUNN, ARCHITECT  
 LOWER LEVEL COURTYARD FLOOR PLANS SCALE: 1/8" = 1'-0" A2  
 DRAWN BY: EUSE ELLIOTT, ASSOCIATE DESIGNER DATE: 02-07-2021

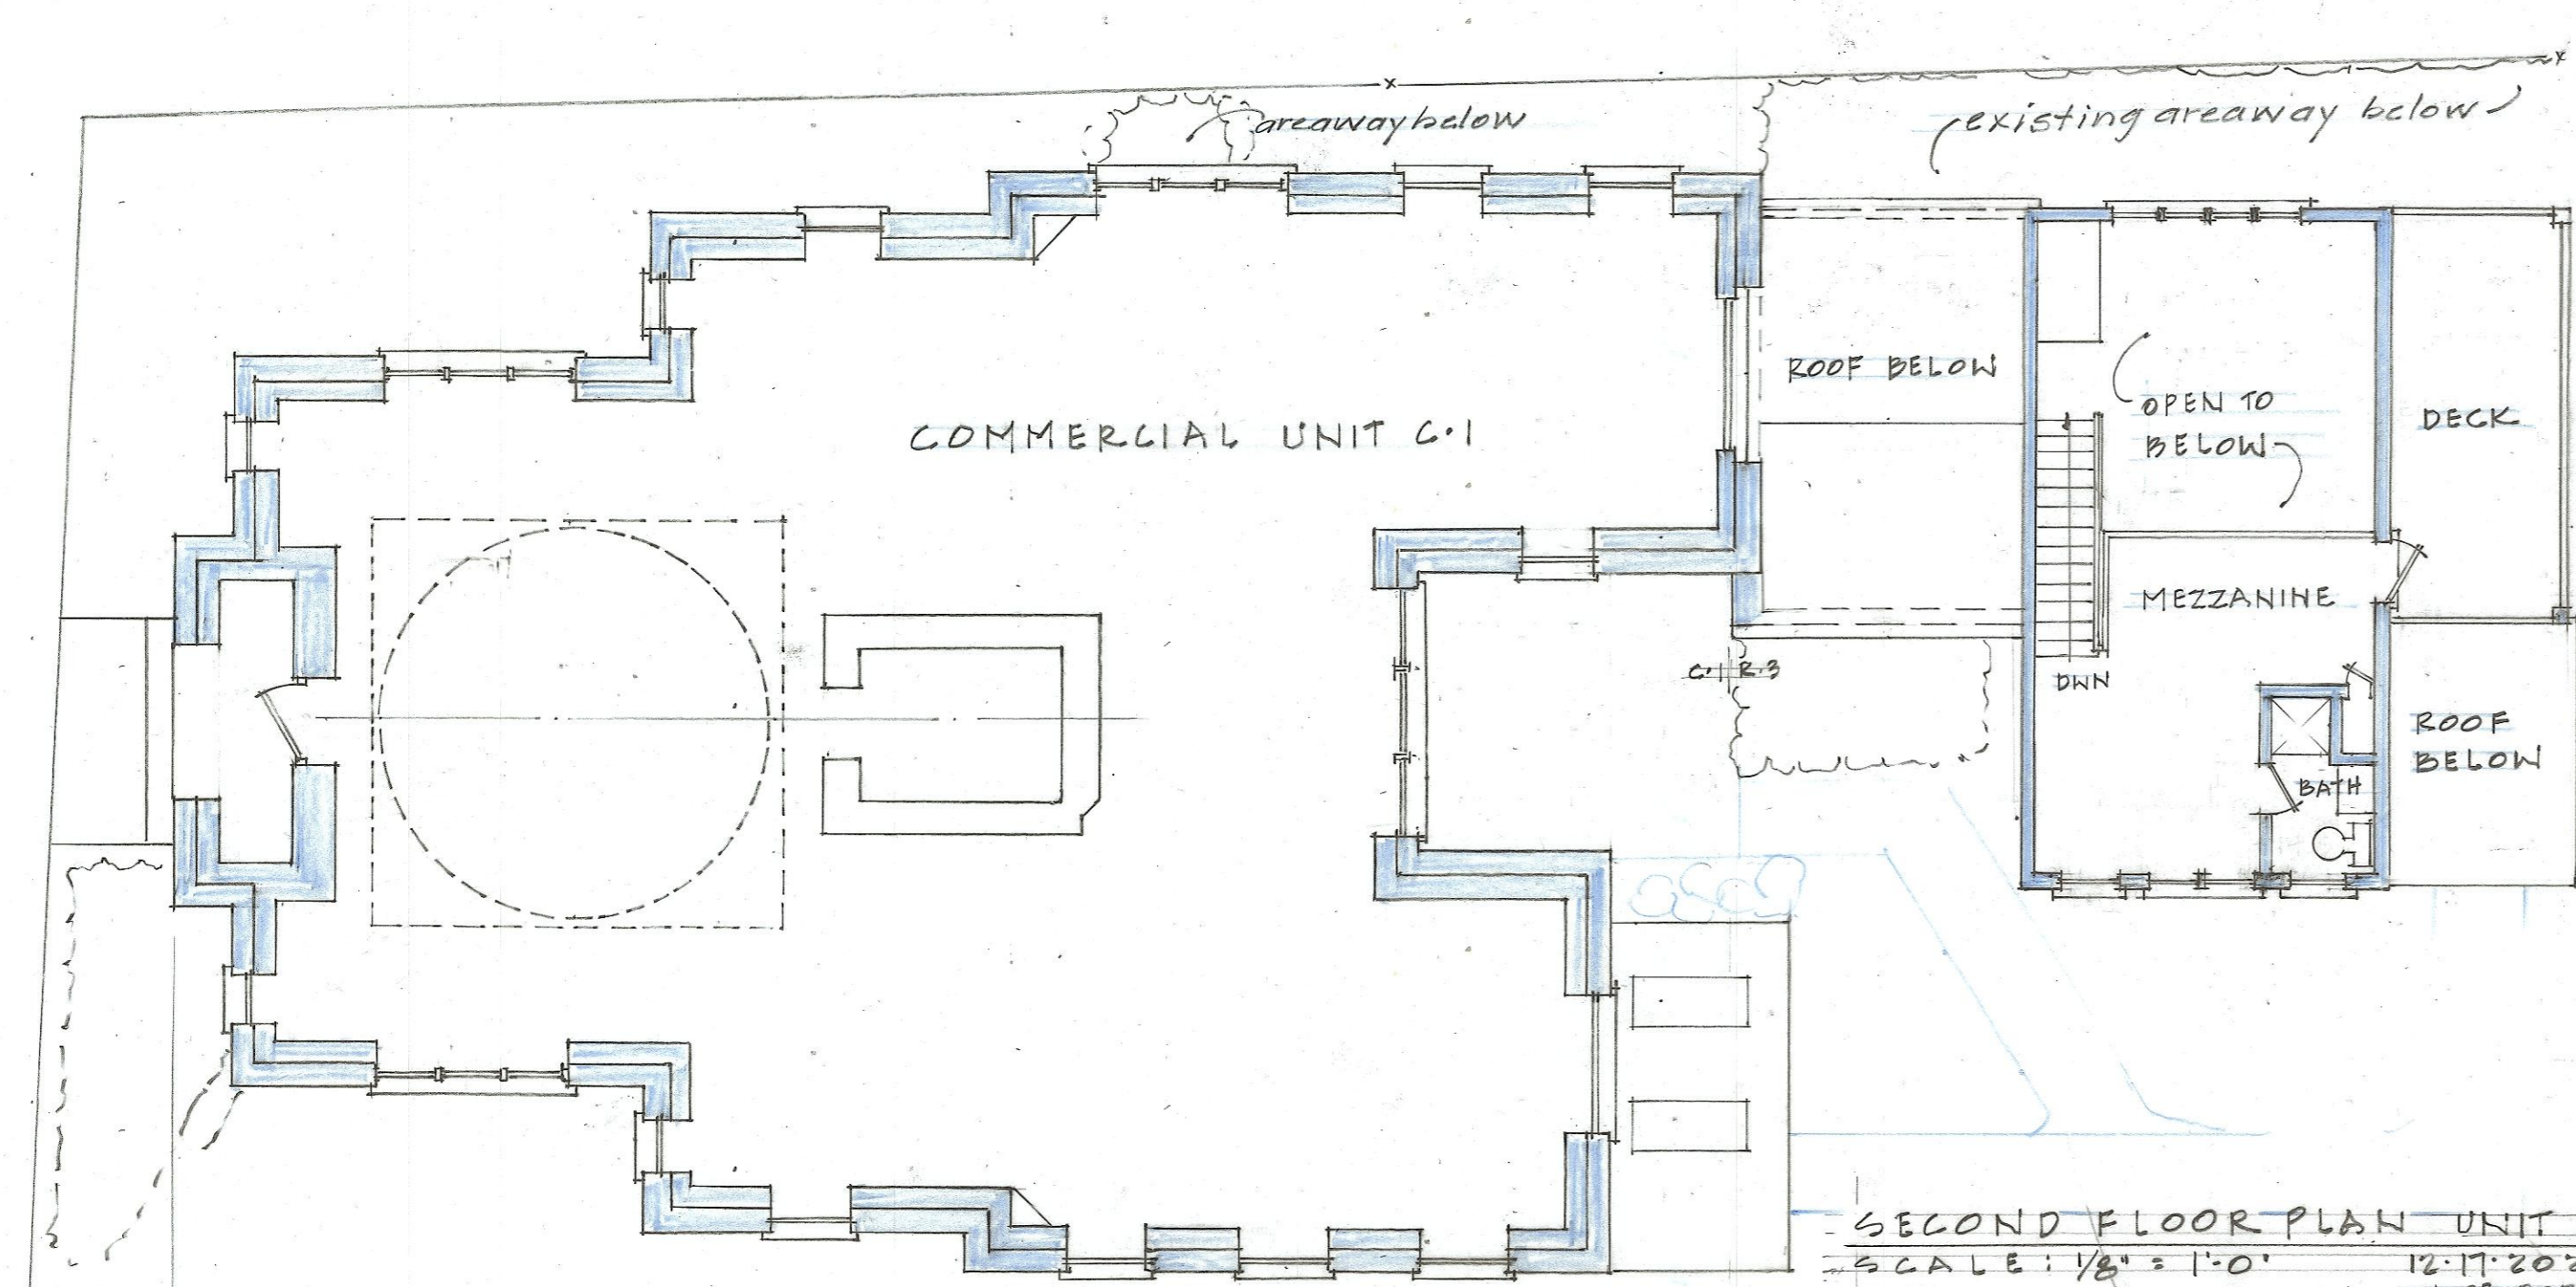


UPPER FLOOR PLAN UNIT C.1  
SCALE: 1/8" = 1'-0" 12.17.2020 01.05.2021

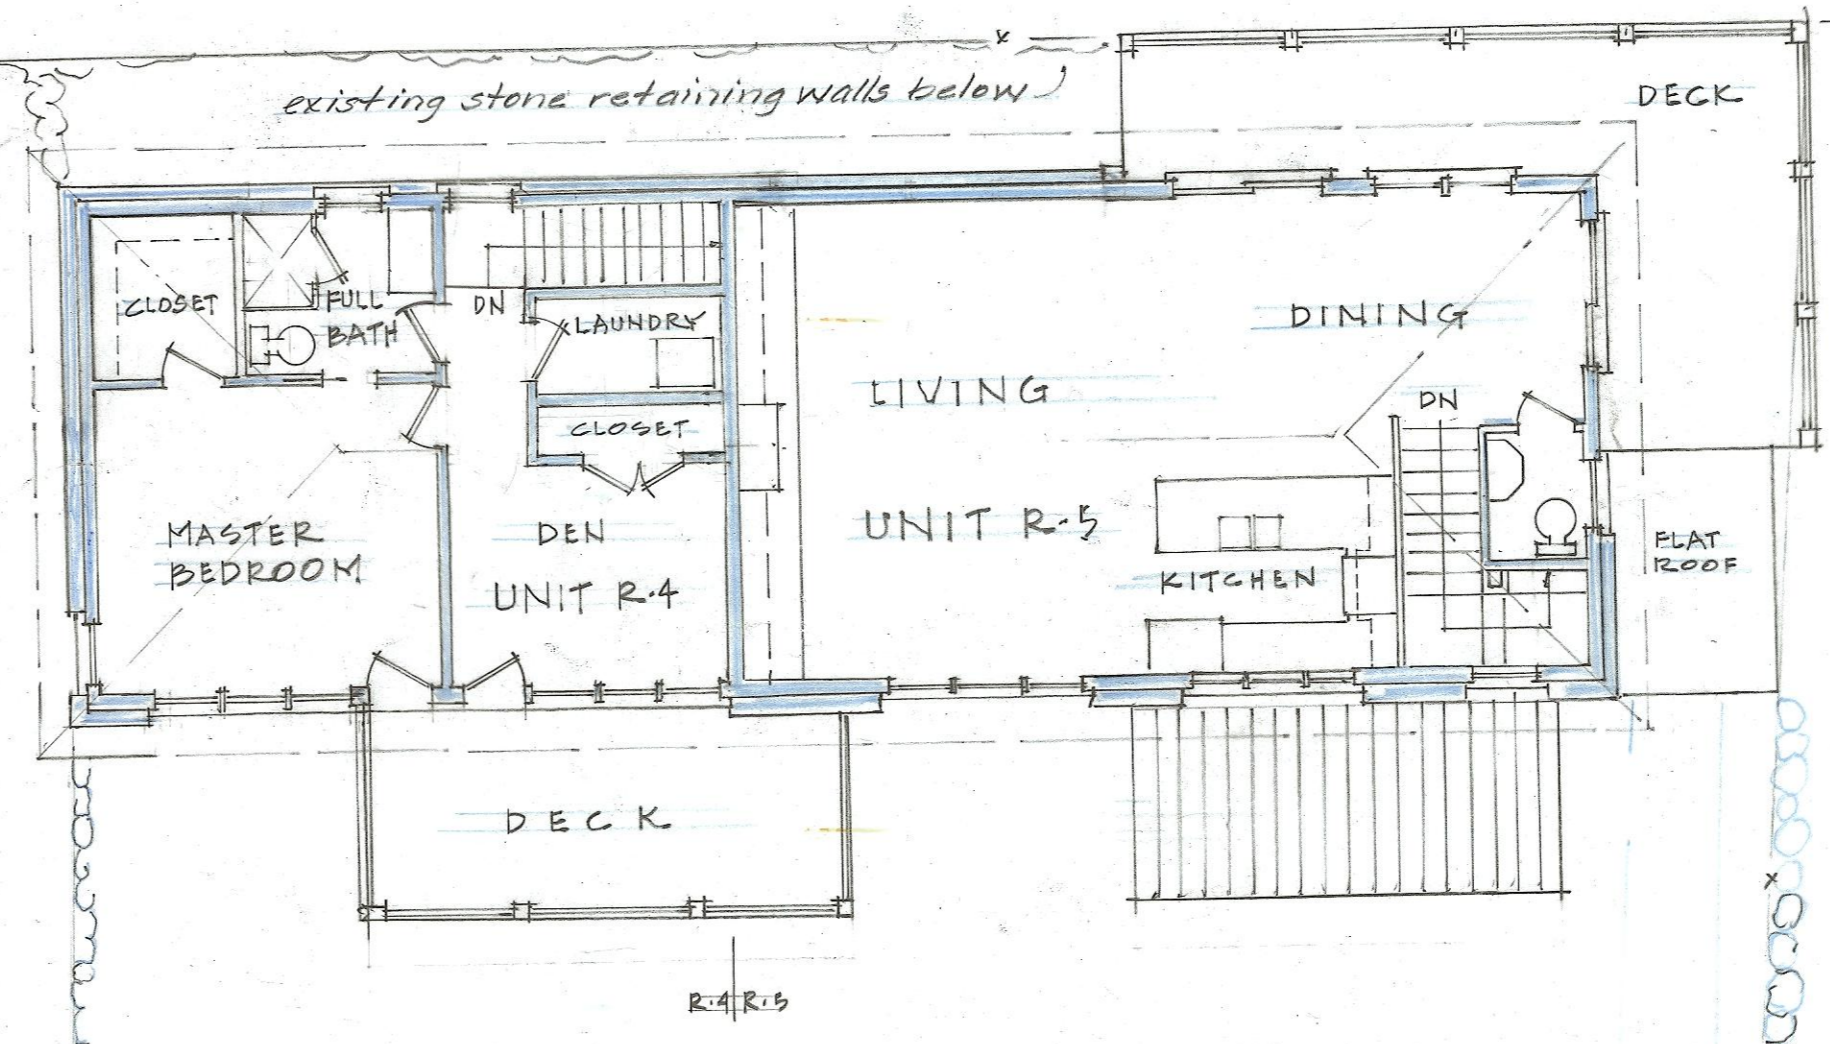


SECOND FLOOR PLAN UNITS R.4 & R.5  
SCALE: 1/8" = 1'-0" 12.17.2020 01.05.2021

SECOND FLOOR PLAN UNIT R.3  
SCALE: 1/8" = 1'-0" 12.17.2020 01.05.2021 01.19.2021

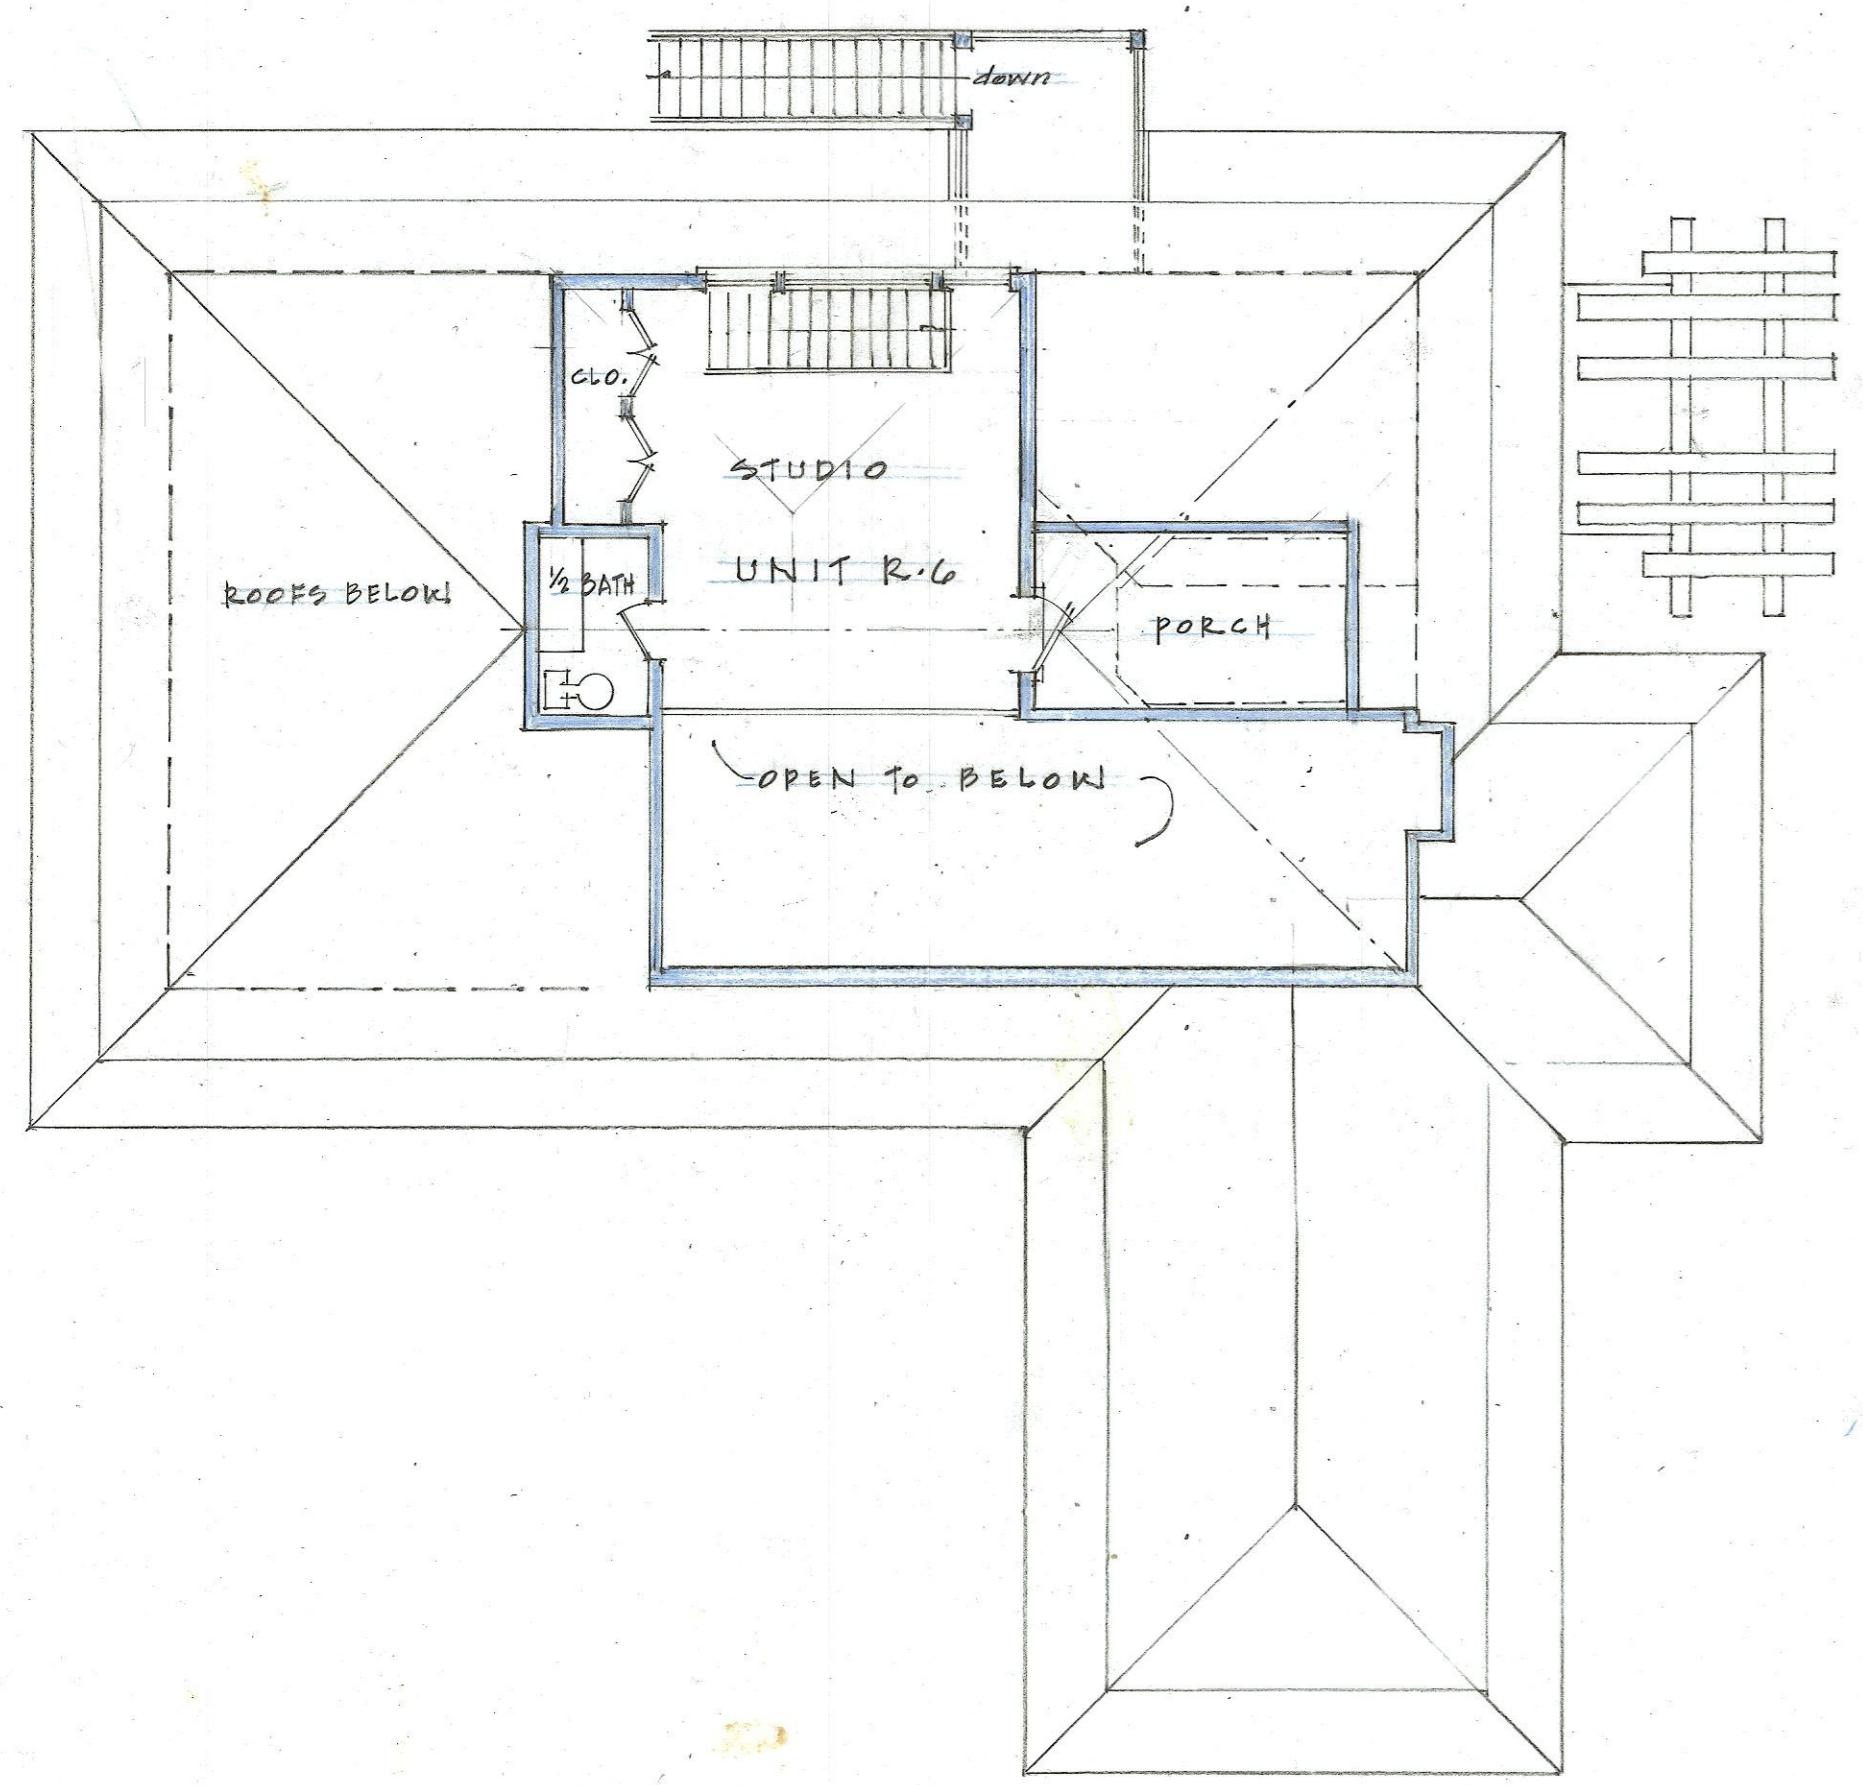


THIRD FLOOR PLAN UNIT R.6  
SCALE: 1/8" = 1'-0" 01.15.2021

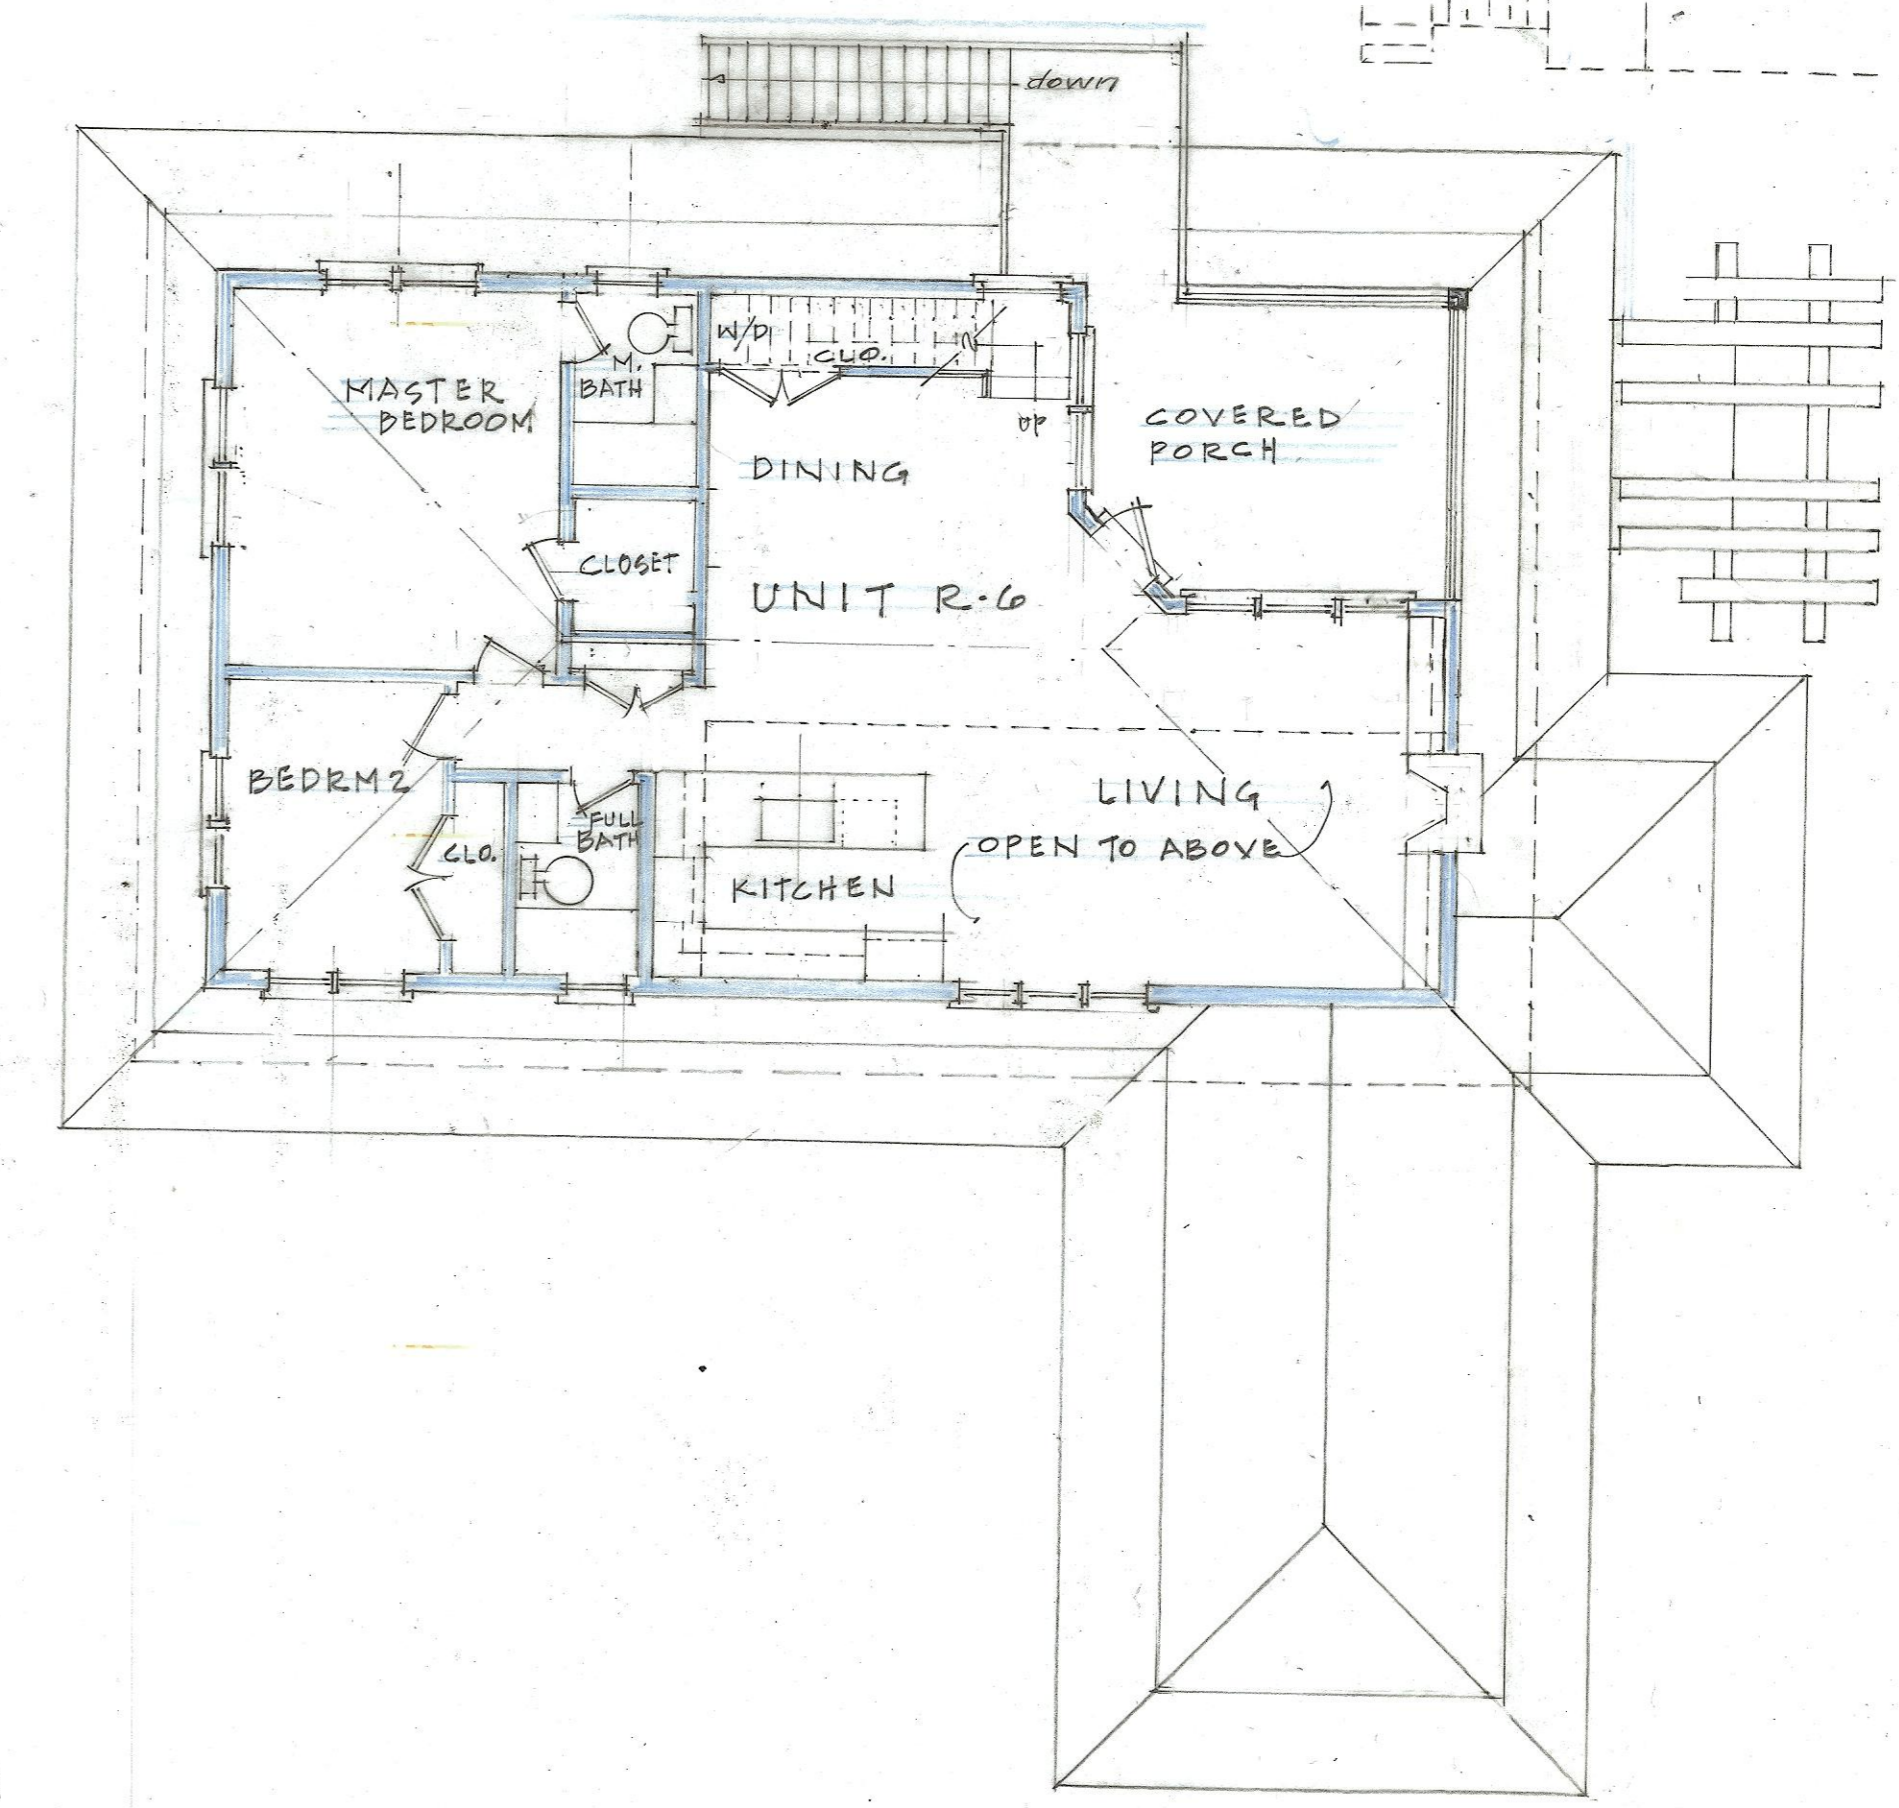

SECOND FLOOR PLAN UNIT R.6  
SCALE: 1/8" = 1'-0" 12.17.2020 01.05.2021


UNIT C.3 & R.9  
02.01.2021

**STONE BANK PROJECT**  
 15 MAIN STREET AND 16 UNION STREET, TISBURY, MA. 02568  
 DESIGNED AND DEVELOPED BY: REIDA DUNN, ARCHITECT  
 UPPER LEVEL COURTYARD FLOOR PLANS SCALE: 1/8" = 1'-0" A3  
 DRAWN BY: ELISB ELLUSTON, ASSOCIATE DESIGNER DATE: 02.01.2021

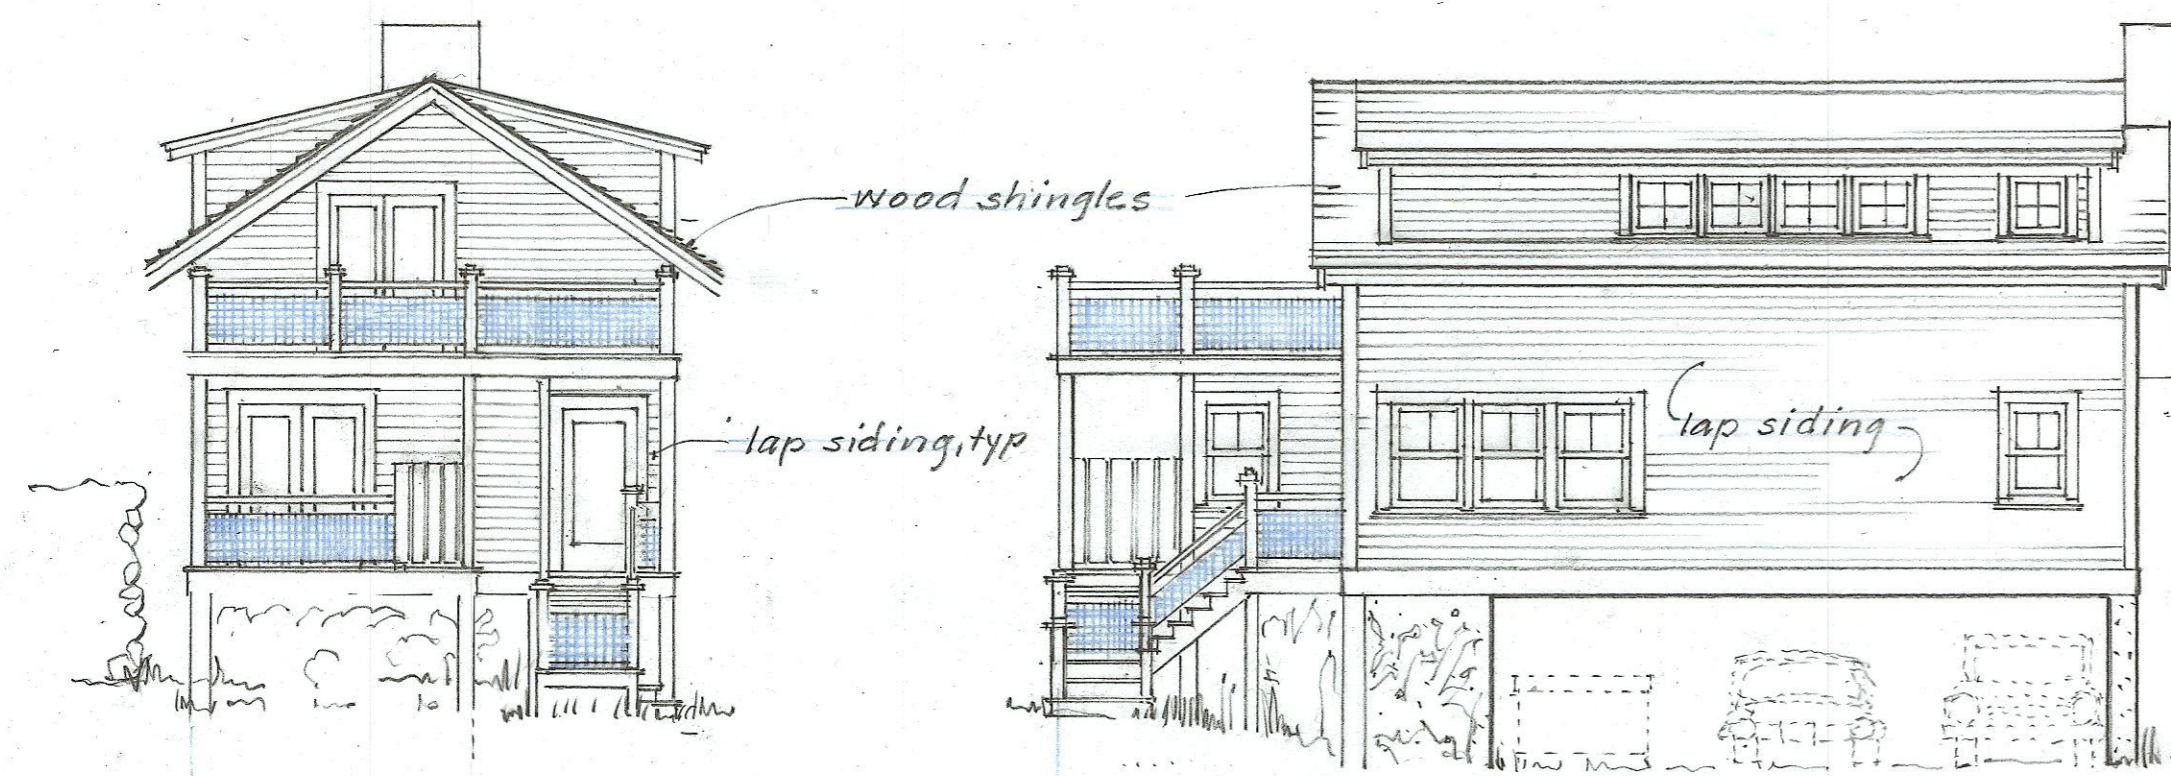

WEST ELEVATION UNIT R-1  
SCALE: 1/8" = 1'-0" 02.07.21

SOUTH ELEVATION UNIT R-1  
SCALE: 1/8" = 1'-0" 02.07.21

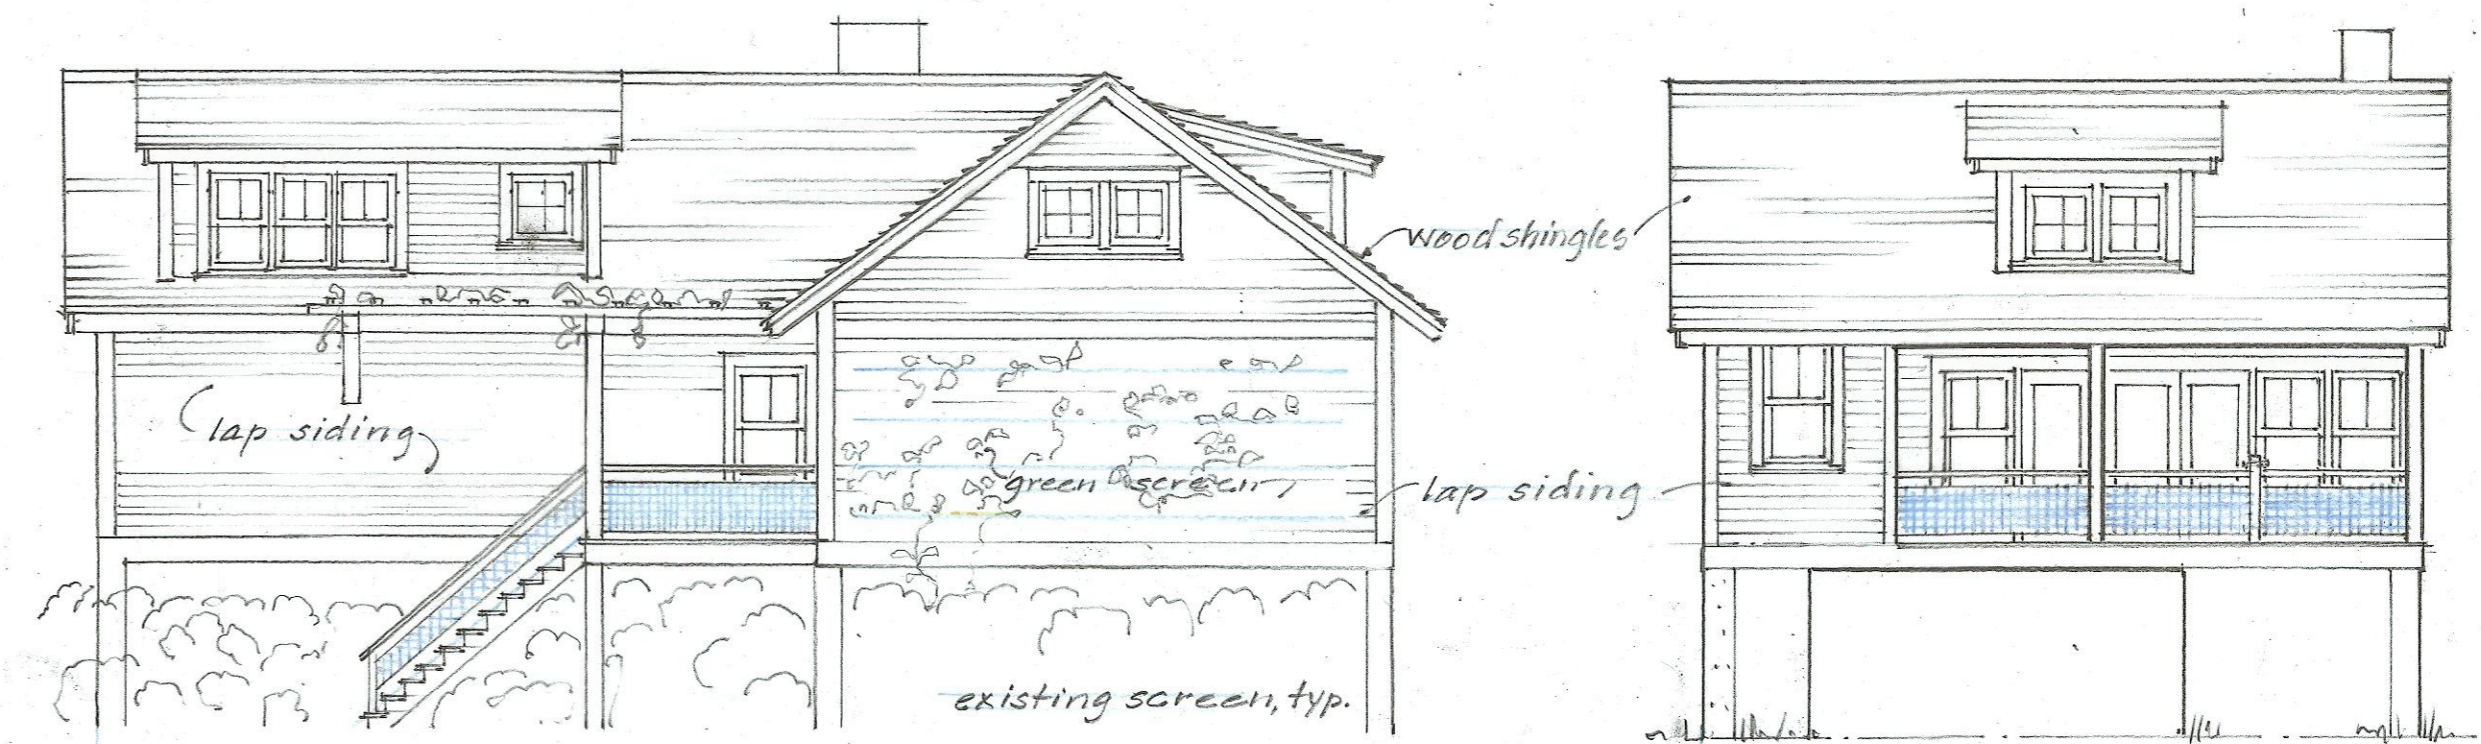


SOUTH ELEVATION UNIT R-8  
SCALE: 1/8" = 1'-0" 02.07.21

EAST ELEVATION UNIT R-8  
SCALE: 1/8" = 1'-0" 02.07.21




EAST ELEVATION UNIT R-1  
SCALE: 1/8" = 1'-0" 02.07.21

NORTH ELEVATION UNIT R-1  
SCALE: 1/8" = 1'-0" 02.07.21

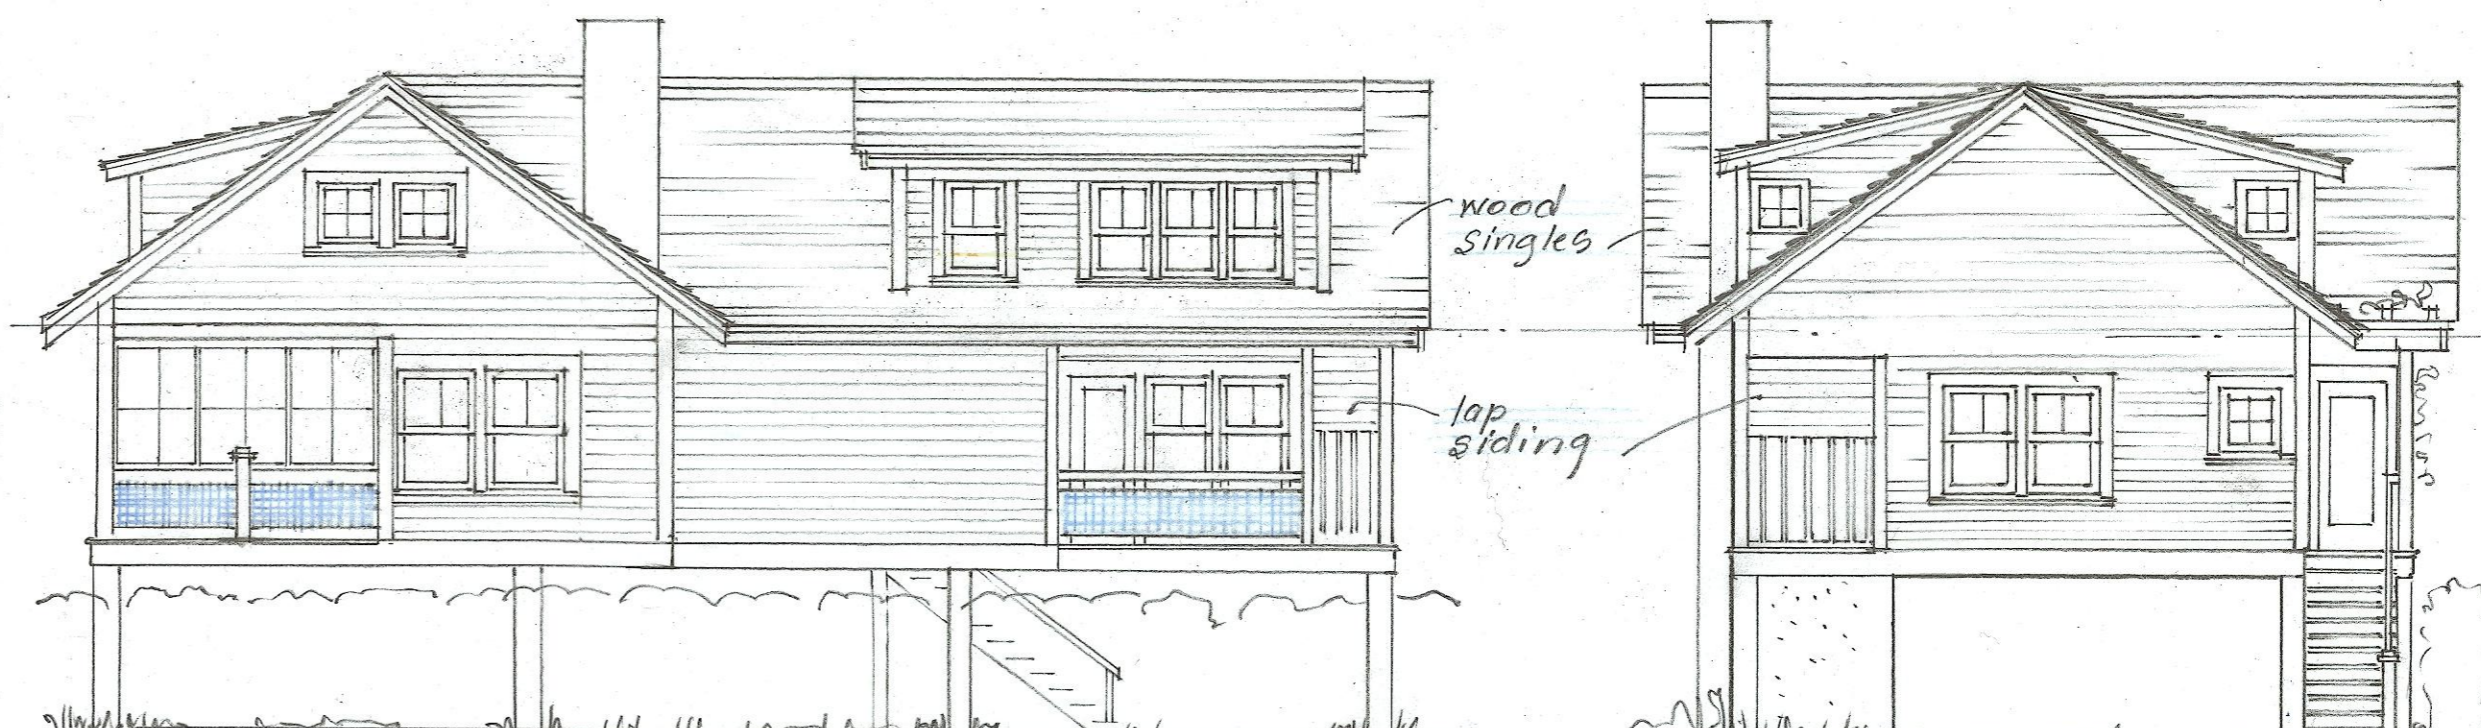


NORTH ELEVATION UNIT R-8  
SCALE: 1/8" = 1'-0" 02.07.21


WEST ELEVATION UNIT R-8  
SCALE: 1/8" = 1'-0" 02.07.21

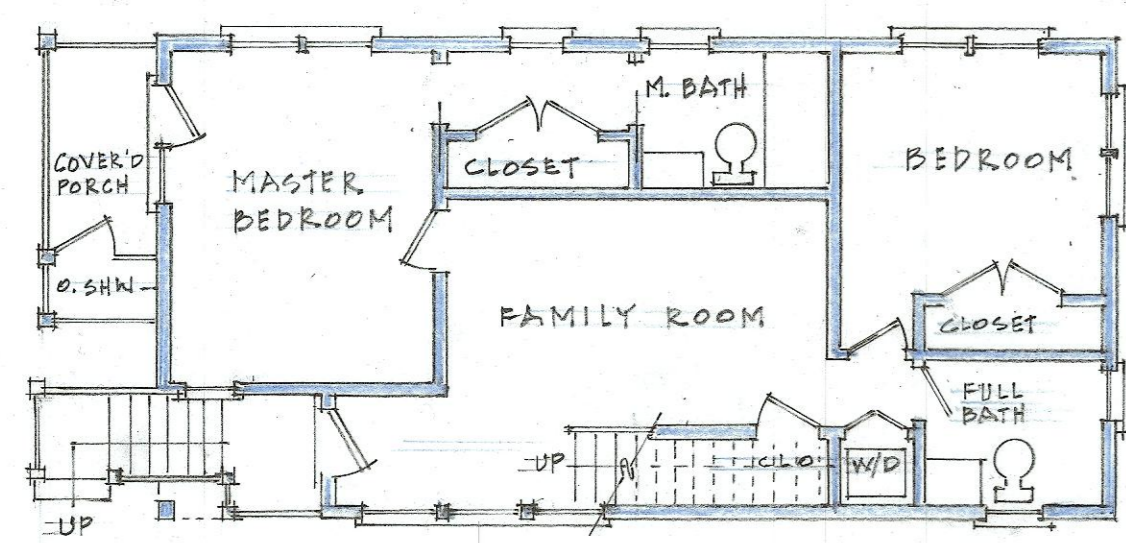


LOWER FLOOR PLAN UNIT R-1  
SCALE: 1/8" = 1'-0" 02.07.21

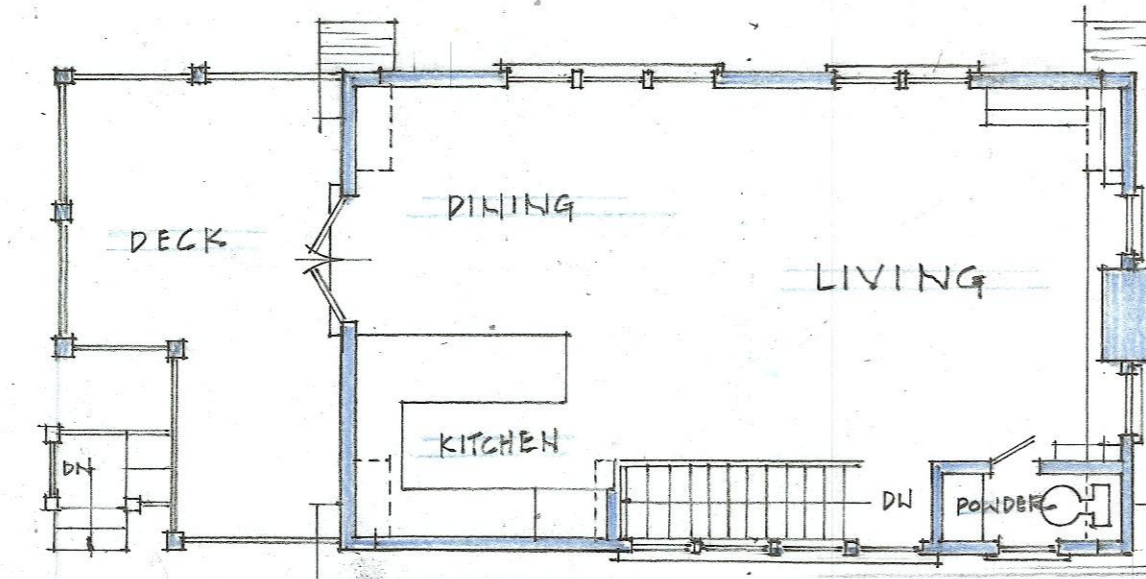

UPPER FLOOR PLAN UNIT R-1  
SCALE: 1/8" = 1'-0" 02.07.21

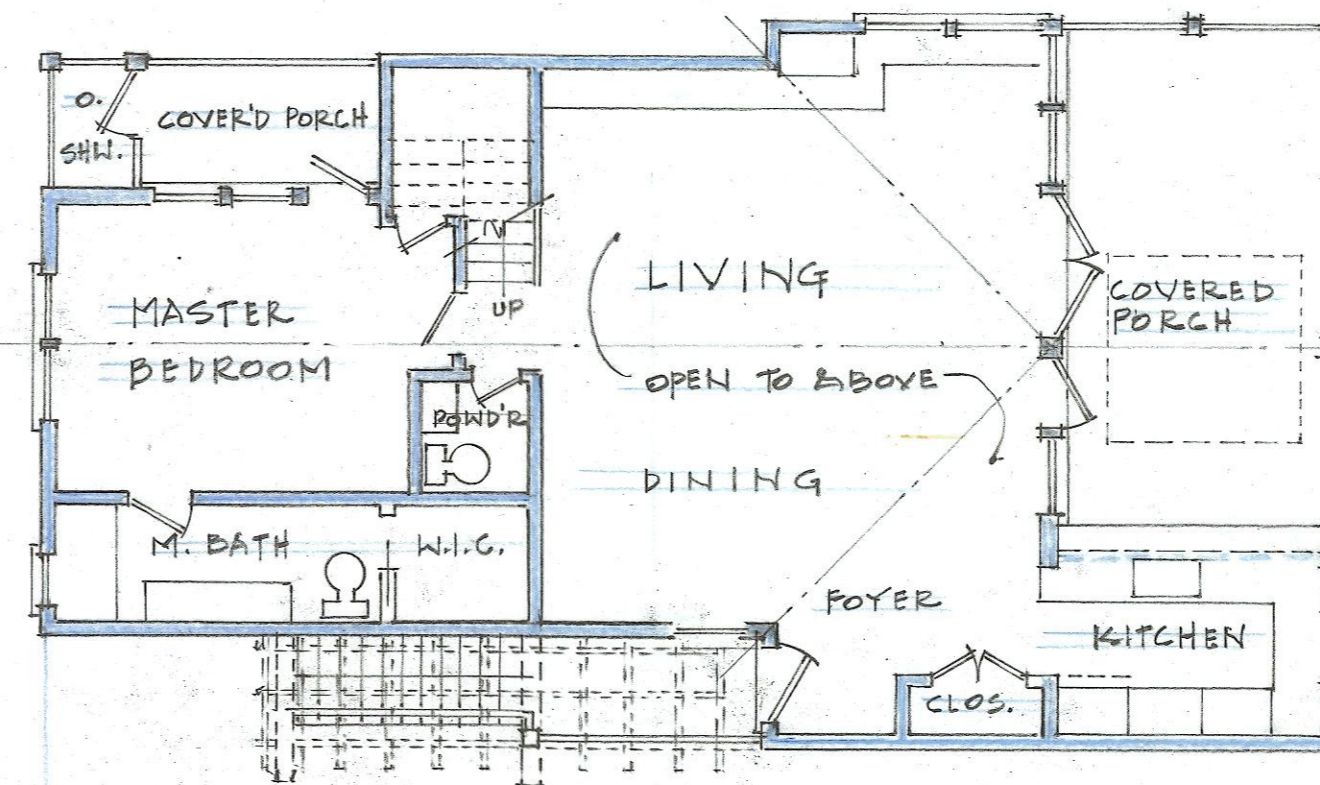


LOWER FLOOR PLAN UNIT R-8  
SCALE: 1/8" = 1'-0" 02.07.21

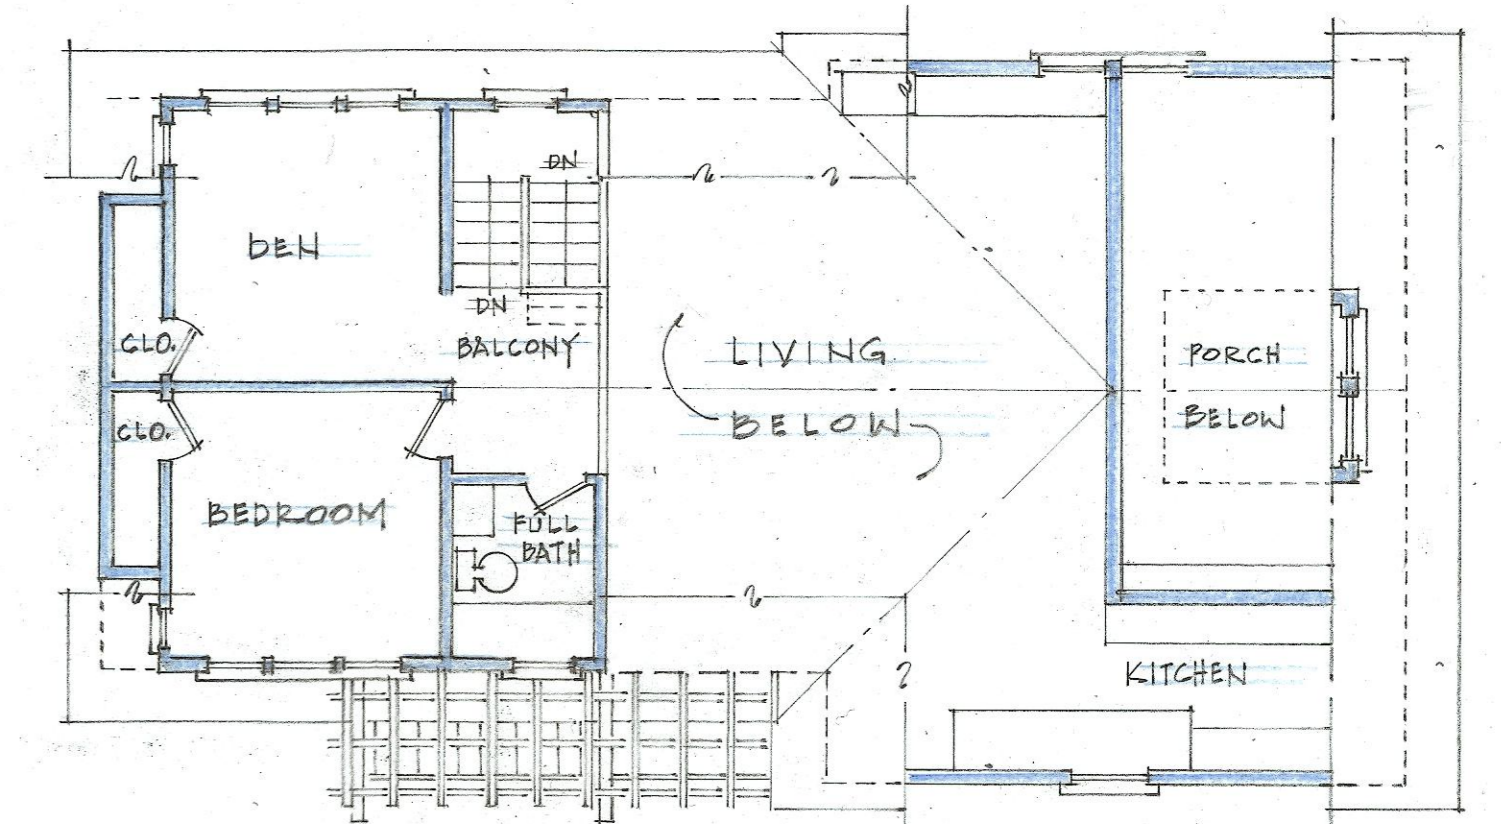

UPPER FLOOR PLAN UNIT R-8  
SCALE: 1/8" = 1'-0" 02.07.21





EAST ELEVATION UNITS C-4 R-11 & R-10  
SCALE: 1/8" = 1'-0"  
01.04.2021 01.05.2021 01.10.2021

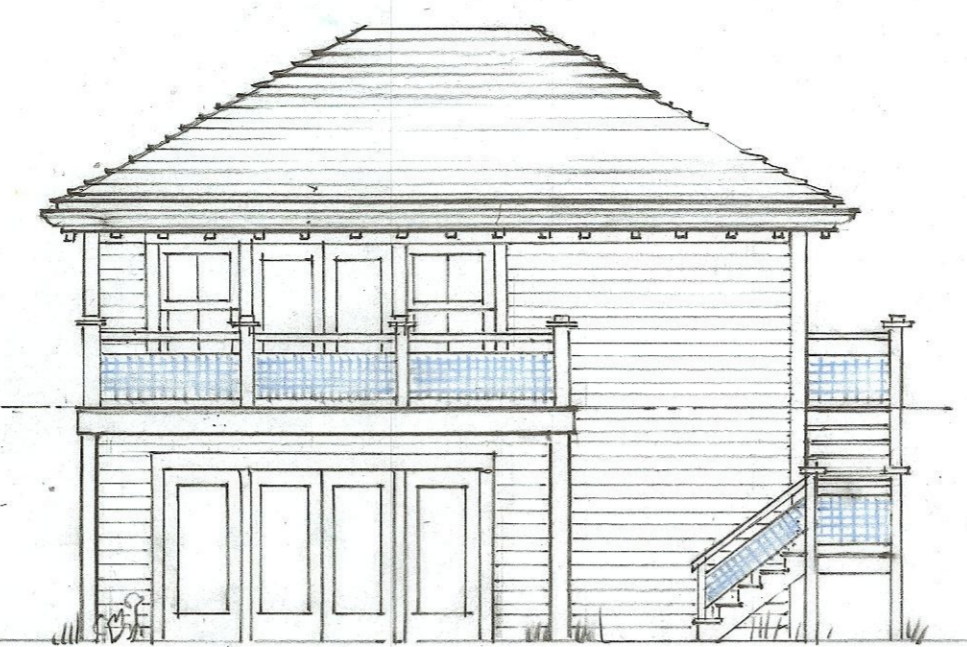


EAST ELEVATION UNITS C-3 & R-9  
SCALE: 1/8" = 1'-0"  
01.04.2021 01.05.2021 01.10.2021




SOUTH ELEVATION UNITS C-4 & R-11 EXISTING UNION ST.  
SCALE: 1/8" = 1'-0"  
01.04.2021 01.05.2021 01.10.2021

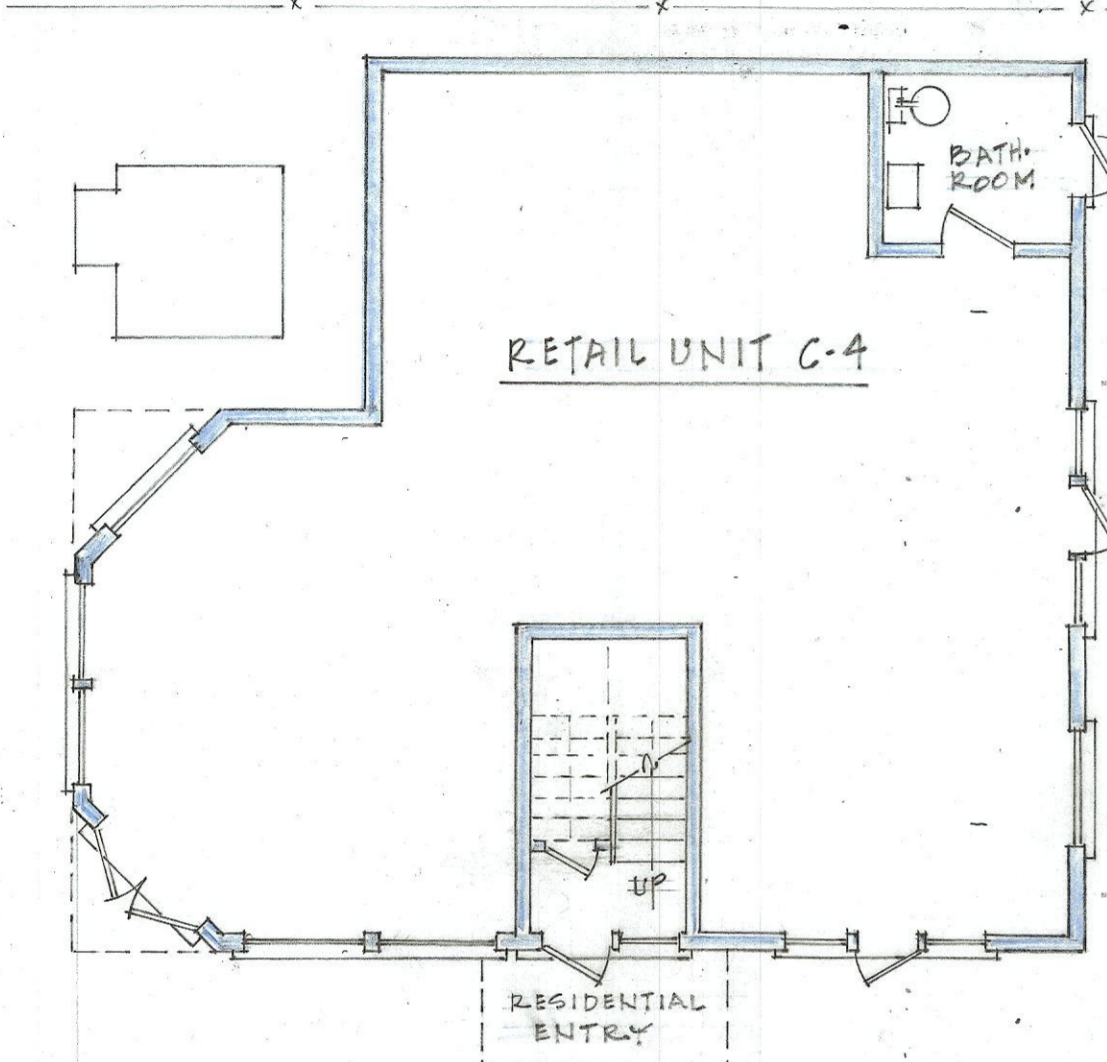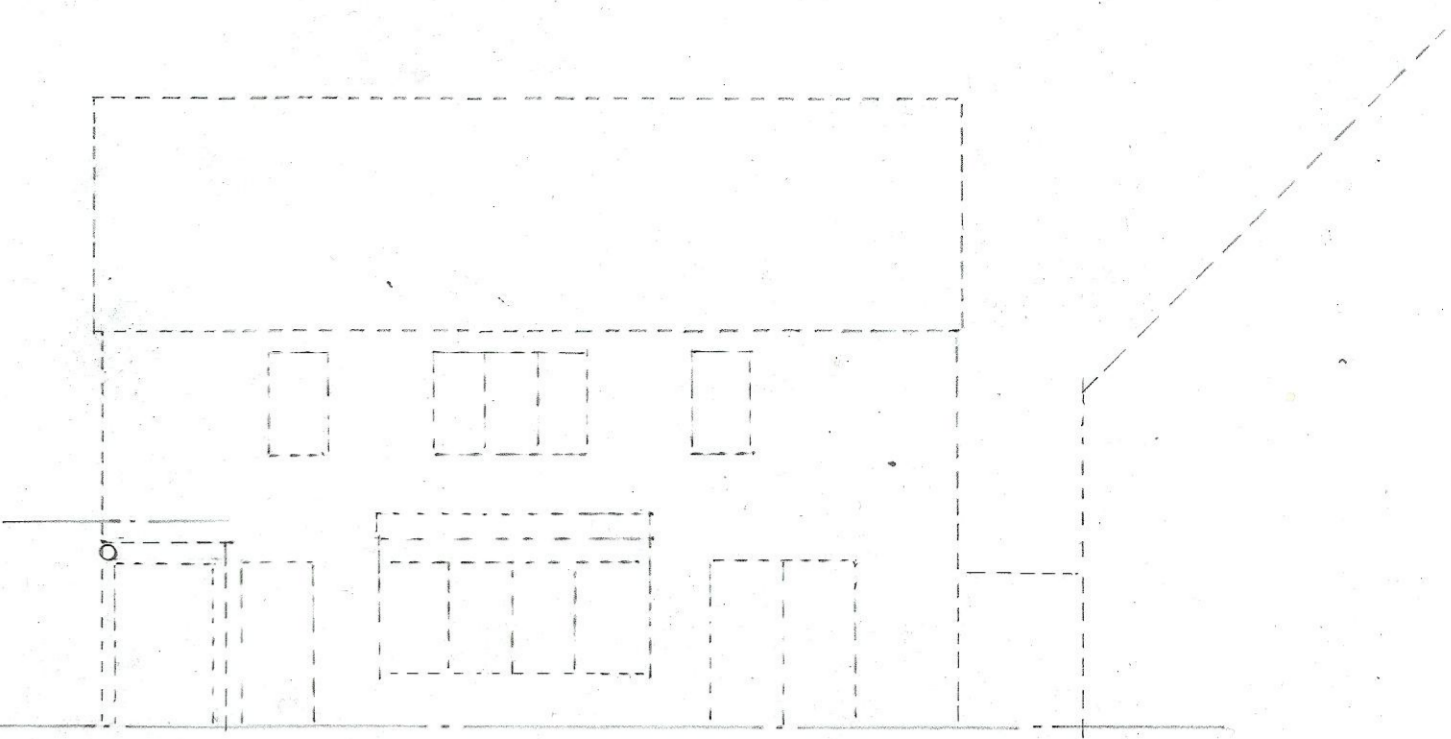



FIRST FLOOR PLAN UNIT C-4  
SCALE: 1/8" = 1'-0"  
01.04.2021 01.05.2021

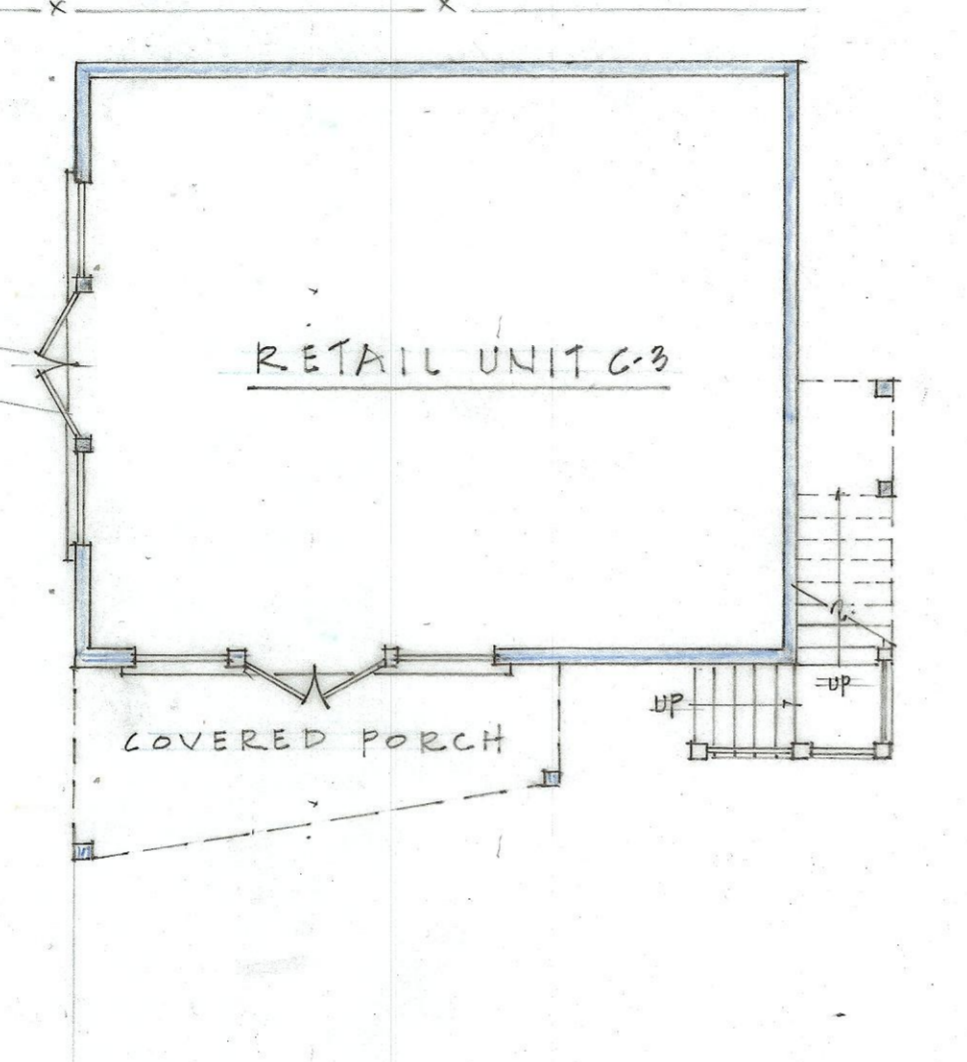


FIRST FLOOR PLAN UNIT C-3  
SCALE: 1/8" = 1'-0"  
01.04.2021 01.05.2021

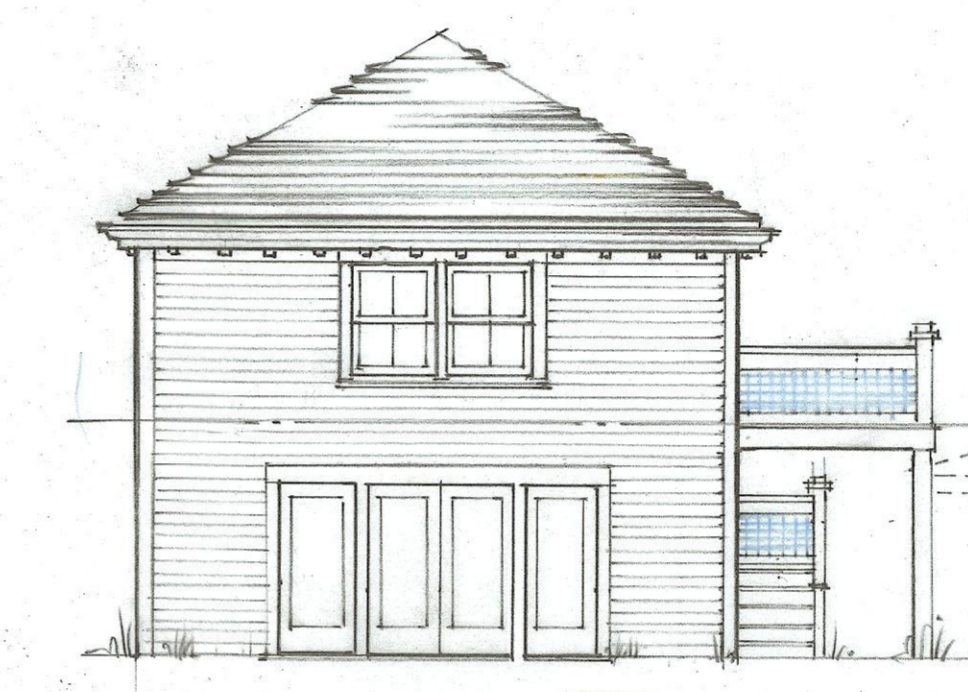


SOUTH ELEVATION UNITS C-3 & R-9  
SCALE: 1/8" = 1'-0"  
01.04.2021 01.05.2021 01.10.2021

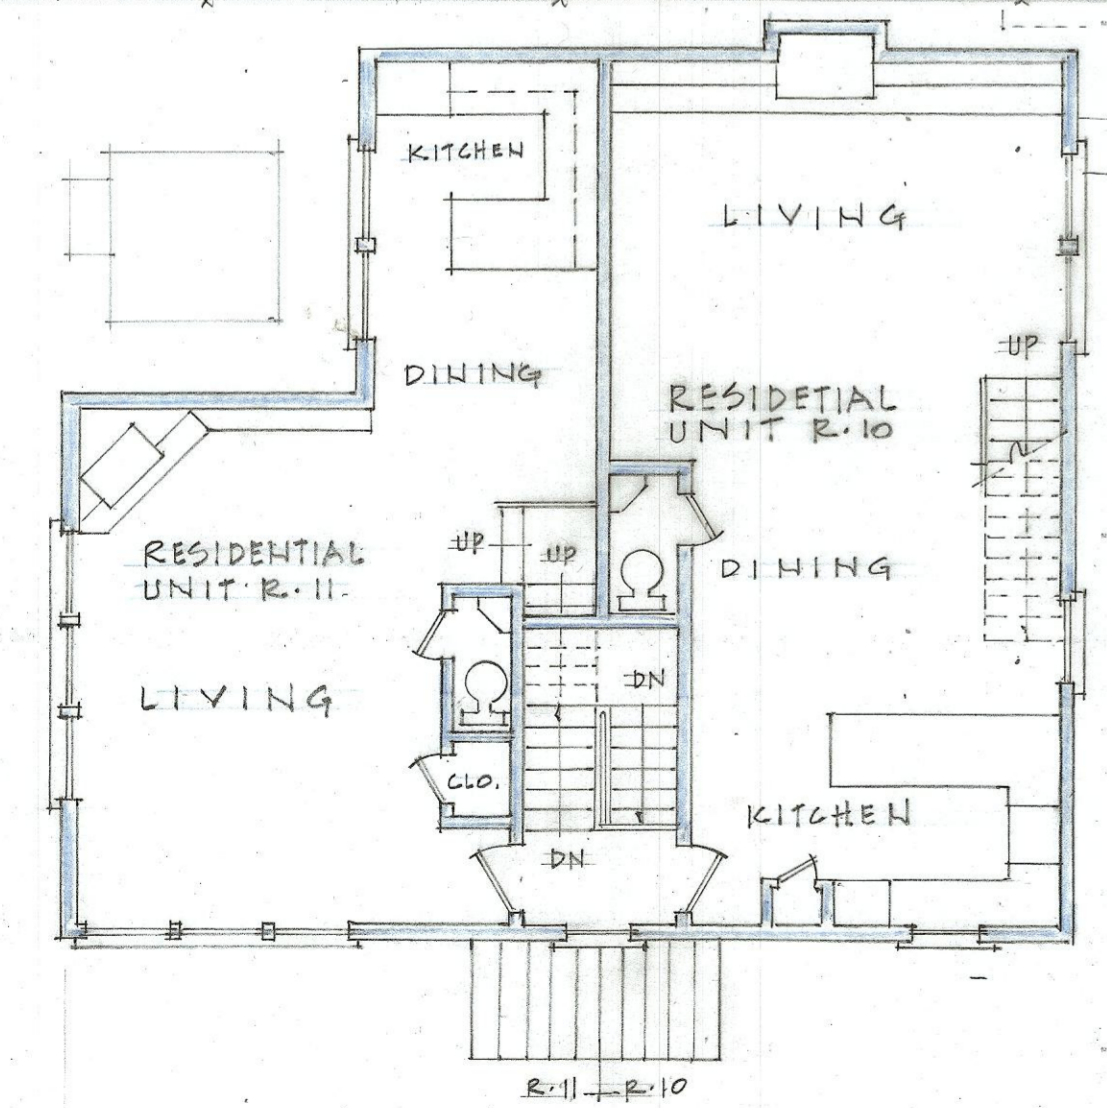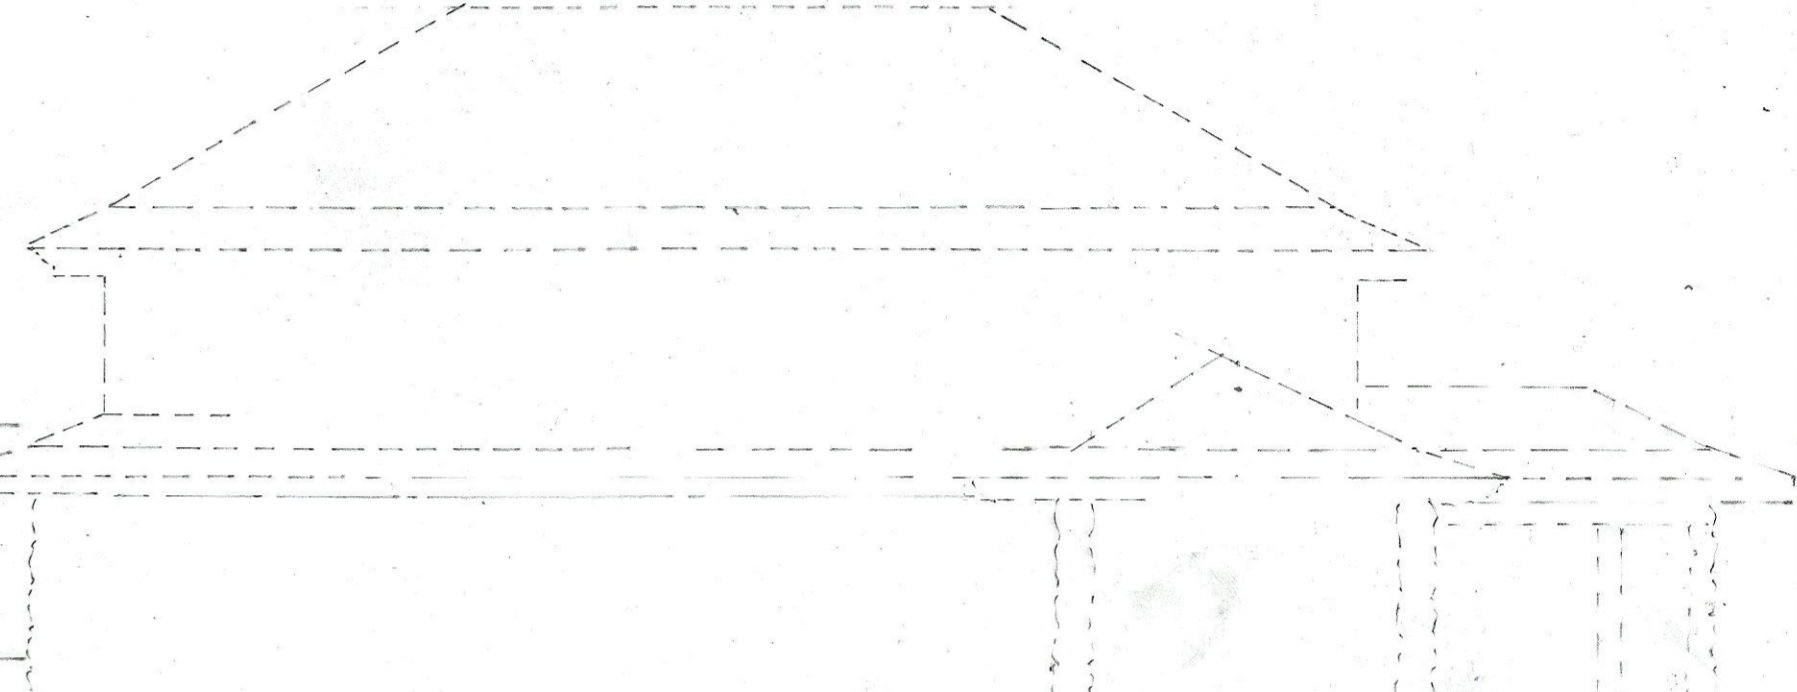


SECOND FLOOR PLAN UNITS R-9 & R-10  
SCALE: 1/8" = 1'-0"  
01.04.2021 01.05.2021

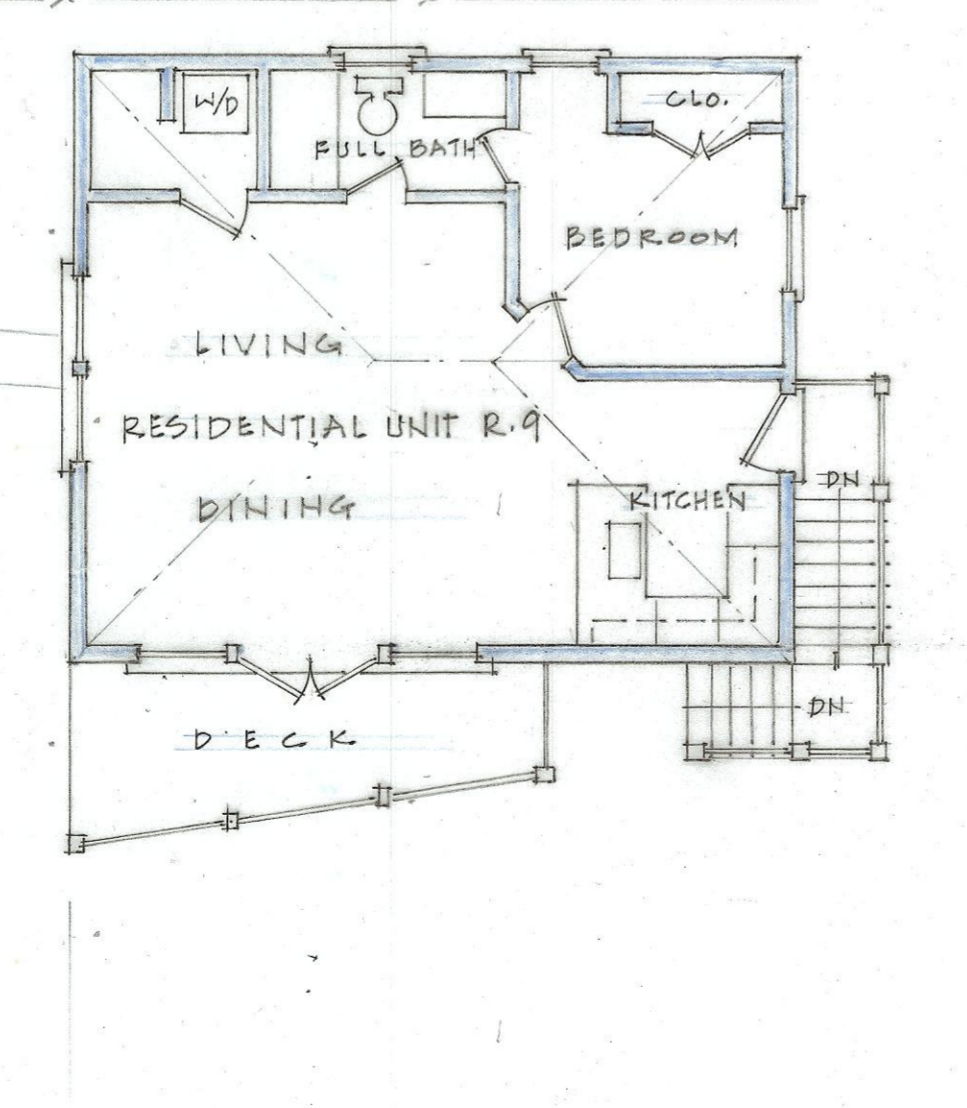

SECOND FLOOR PLAN UNIT R-9  
SCALE: 1/8" = 1'-0"  
01.04.2021 01.05.2021

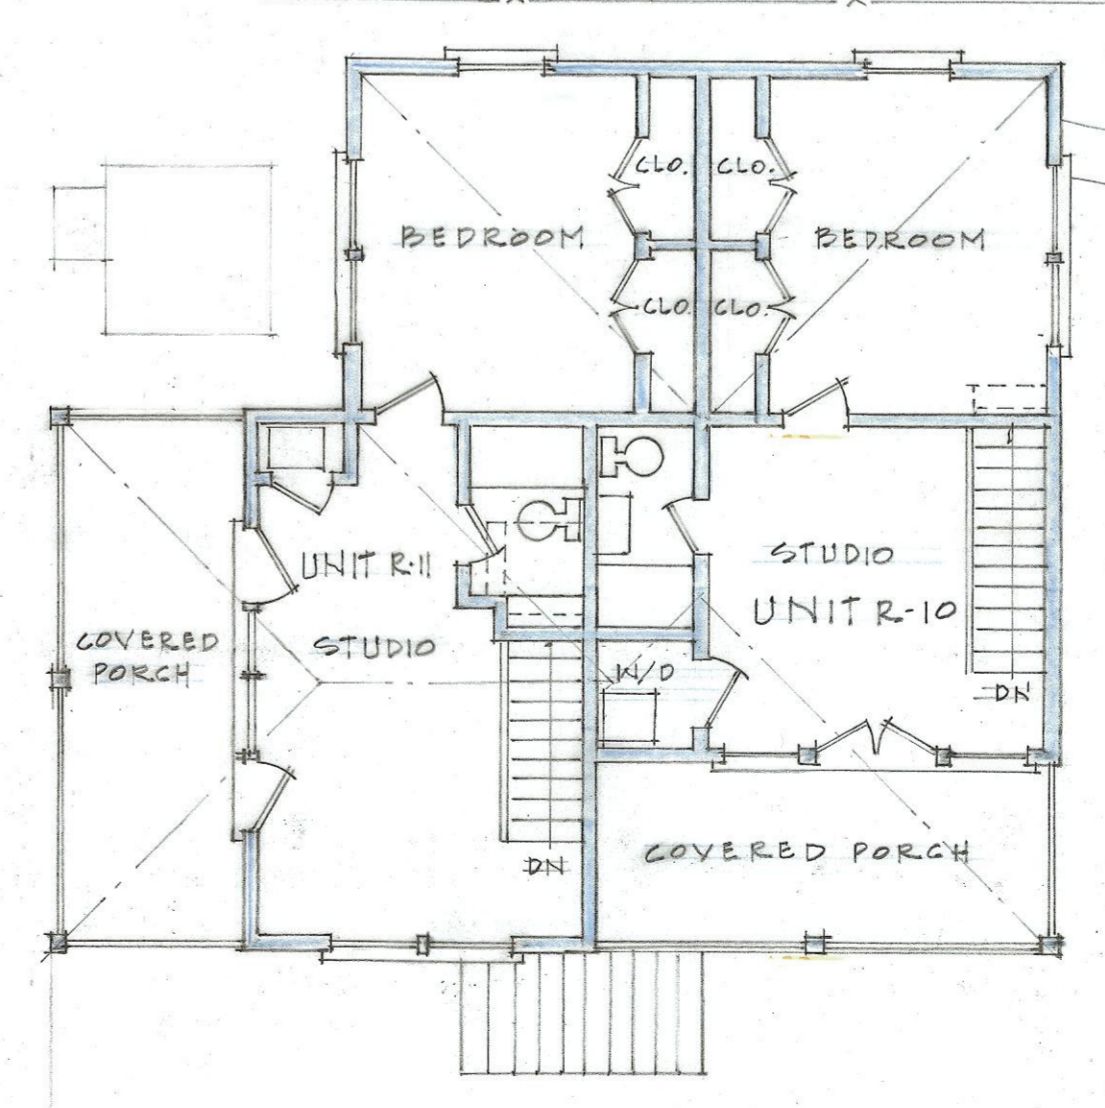

THIRD FLOOR PLAN UNITS R-10 & R-11  
SCALE: 1/8" = 1'-0"  
01.04.2021 01.05.2021

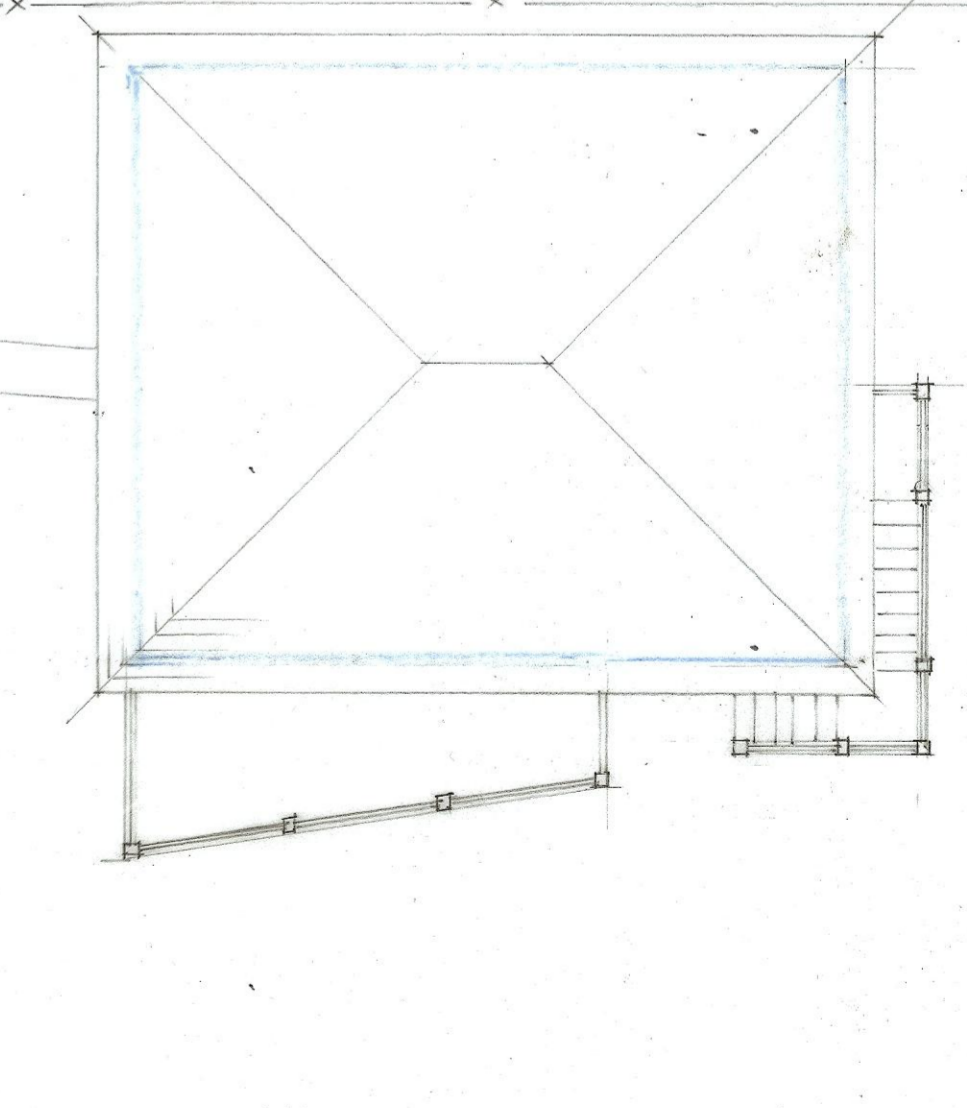

ROOF PLAN UNIT R-9  
SCALE: 1/8" = 1'-0"  
01.04.2021 01.05.2021

<b>STONE BANK PROJECT</b>	
15 MAIN STREET AND 16 UNION STREET, TIGBURY, MA. 02968	
DESIGNED AND DEVELOPED BY: REIDA DUNN, ARCHITECT	
FLOOR PLANS AND ELEVATIONS UNIT C-3, C-4, R-10   SCALE: 1/8" = 1'-0"   A5	
DRAWN BY: ELISE FLUSTON, ASSOCIATE DESIGNER   DATE: 02-01-2021	