

FLOOR AREAS	
	Area (SF)
1. LOWER LEVEL	1,751
2. UPPER LEVEL	22,217
3. MEZZANINE	5,254
	29,222 sq ft

PARKING AREA	
	Area (SF)
1. PARKING AREA	20,899
	20,899 sq ft


SHEET INDEX	
ID	NAME
A-01	LOWER LEVEL FLOOR PLAN
A-02	UPPER LEVEL FLOOR PLAN
A-03	MEZZANINE LEVEL FLOOR PLAN
A-04	N&E EXTERIOR ELEVATIONS
A-05	S&W EXTERIOR ELEVATIONS & SECTION

# TISBURY STOP & SHOP

## 14 WATER STREET, VINEYARD HAVEN


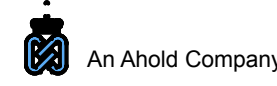
sullivan o'connor architects

p.o. box 989 oak bluffs, ma 02557  
 ph.508.693.0500/fac.508.693.1121  
 www.sullivanconnorarchitects.com

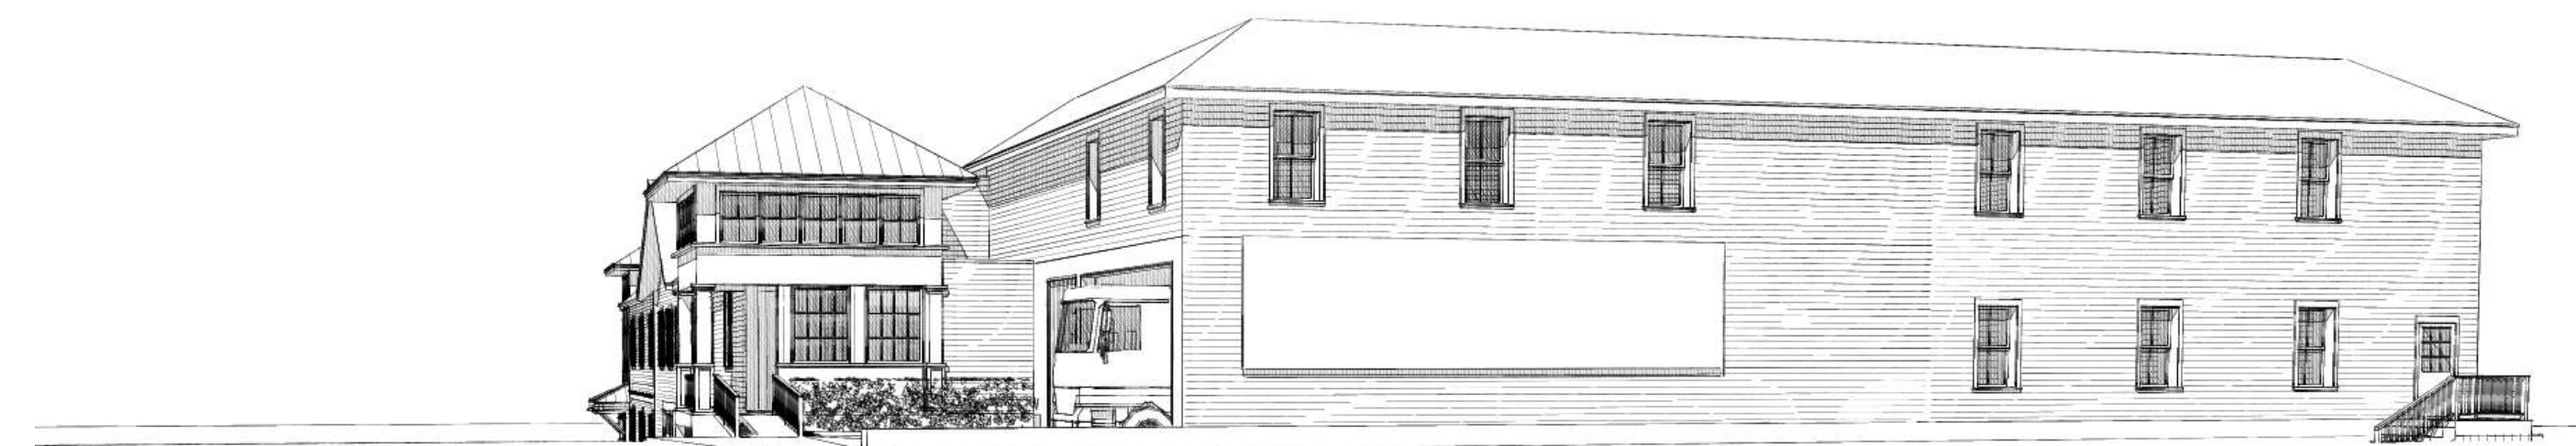


**IN-HOUSE ARCHITECTS**  
 (Formerly PGA)  
 Scott / Griffin Architects, Ltd.  
 880 Main Street, 5th Floor  
 Waltham, MA 02451  
 Ph. 781-693-7400

**The Stop & Shop Supermarket Co.**  
 Supermarket Store Planning  
 P.O. Box 1942, Boston, MA 02105

**SURVEYING ENGINEERING**  
 SCHOFIELD BARBINI & HOEHN INC  
 97 STATE ROAD  
 VINEYARD HAVEN, MA 02568  
 (508) 693-2781

DATE OF ISSUE:04-01-13

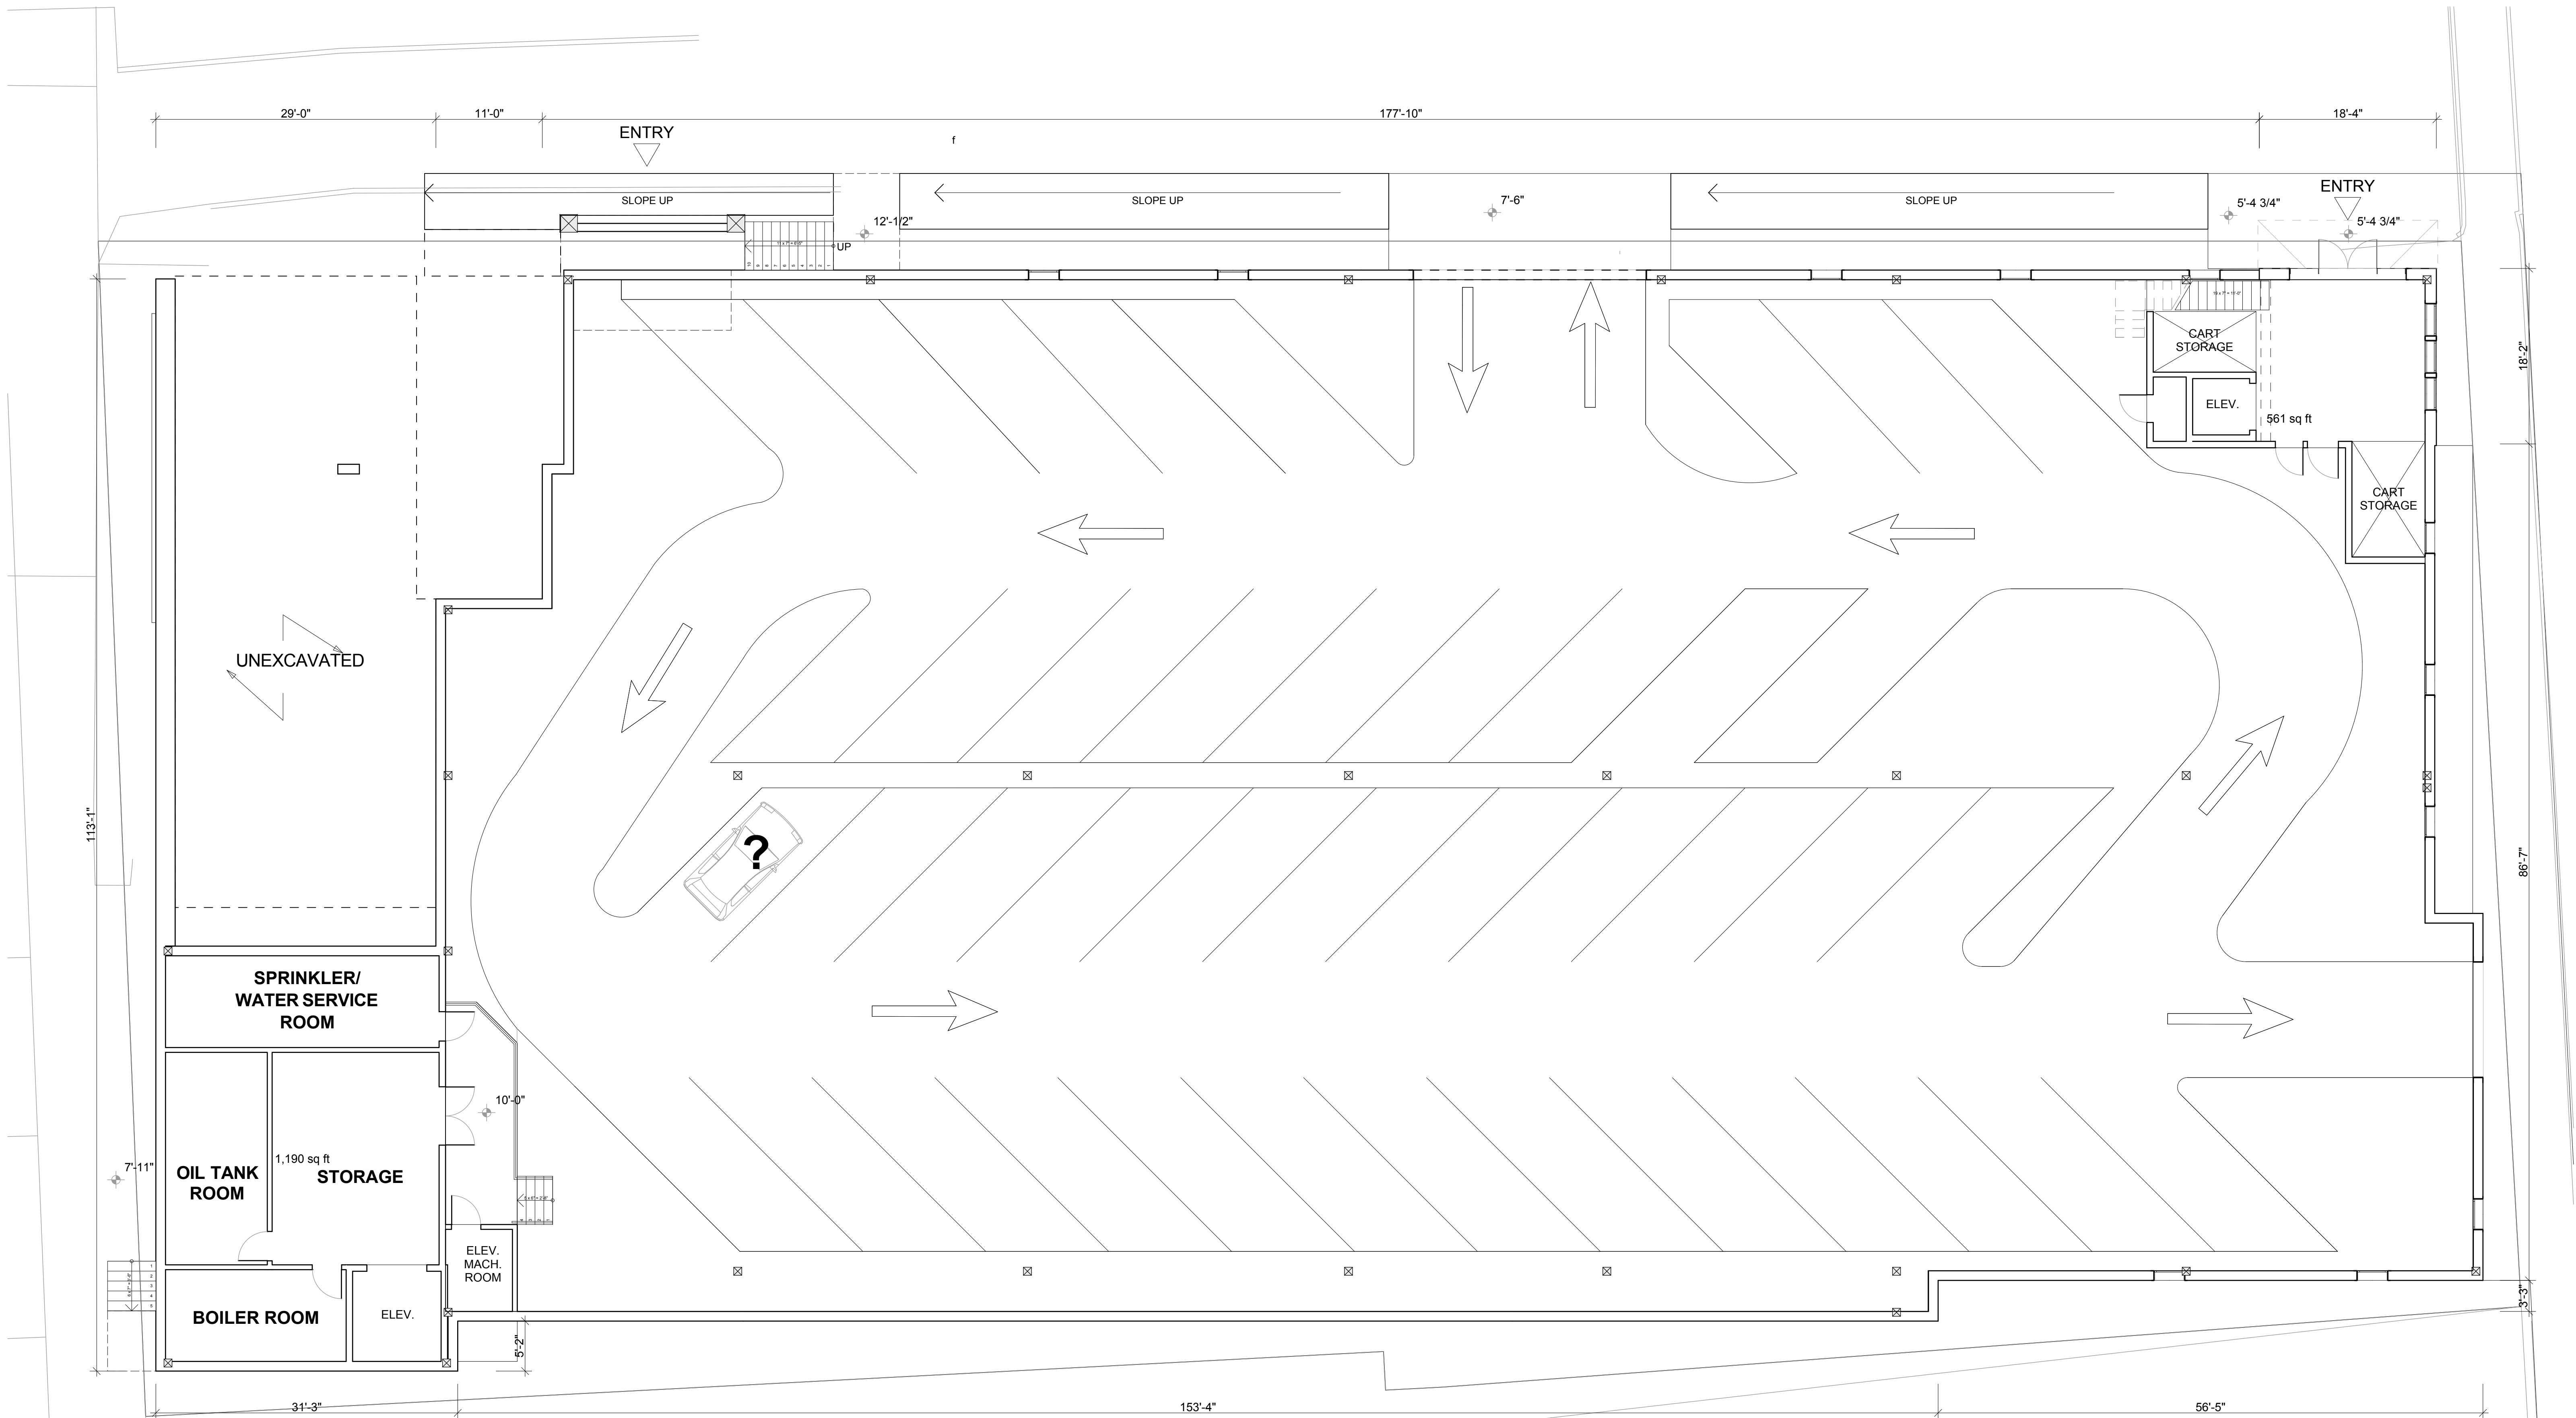


**LOWER LEVEL**

SCALE: 1/8" = 1'-0"

PERMIT SET  
NOT FOR CONSTRUCTION

**TISBURY STOP & SHOP**  
 14 WATER STREET, VINEYARD HAVEN  
**LOWER LEVEL FLOOR PLAN**

PROJECT NAME:	TISBURY STOP & SHOP
ADDRESS:	14 WATER STREET, VINEYARD HAVEN
SHEET TITLE:	LOWER LEVEL FLOOR PLAN
DRAWN BY:	MO'C
DATE:	04-01-13
MAP/PARCEL:	#Custom 1
JOB #:	13S01
DRAWING #:	A-01

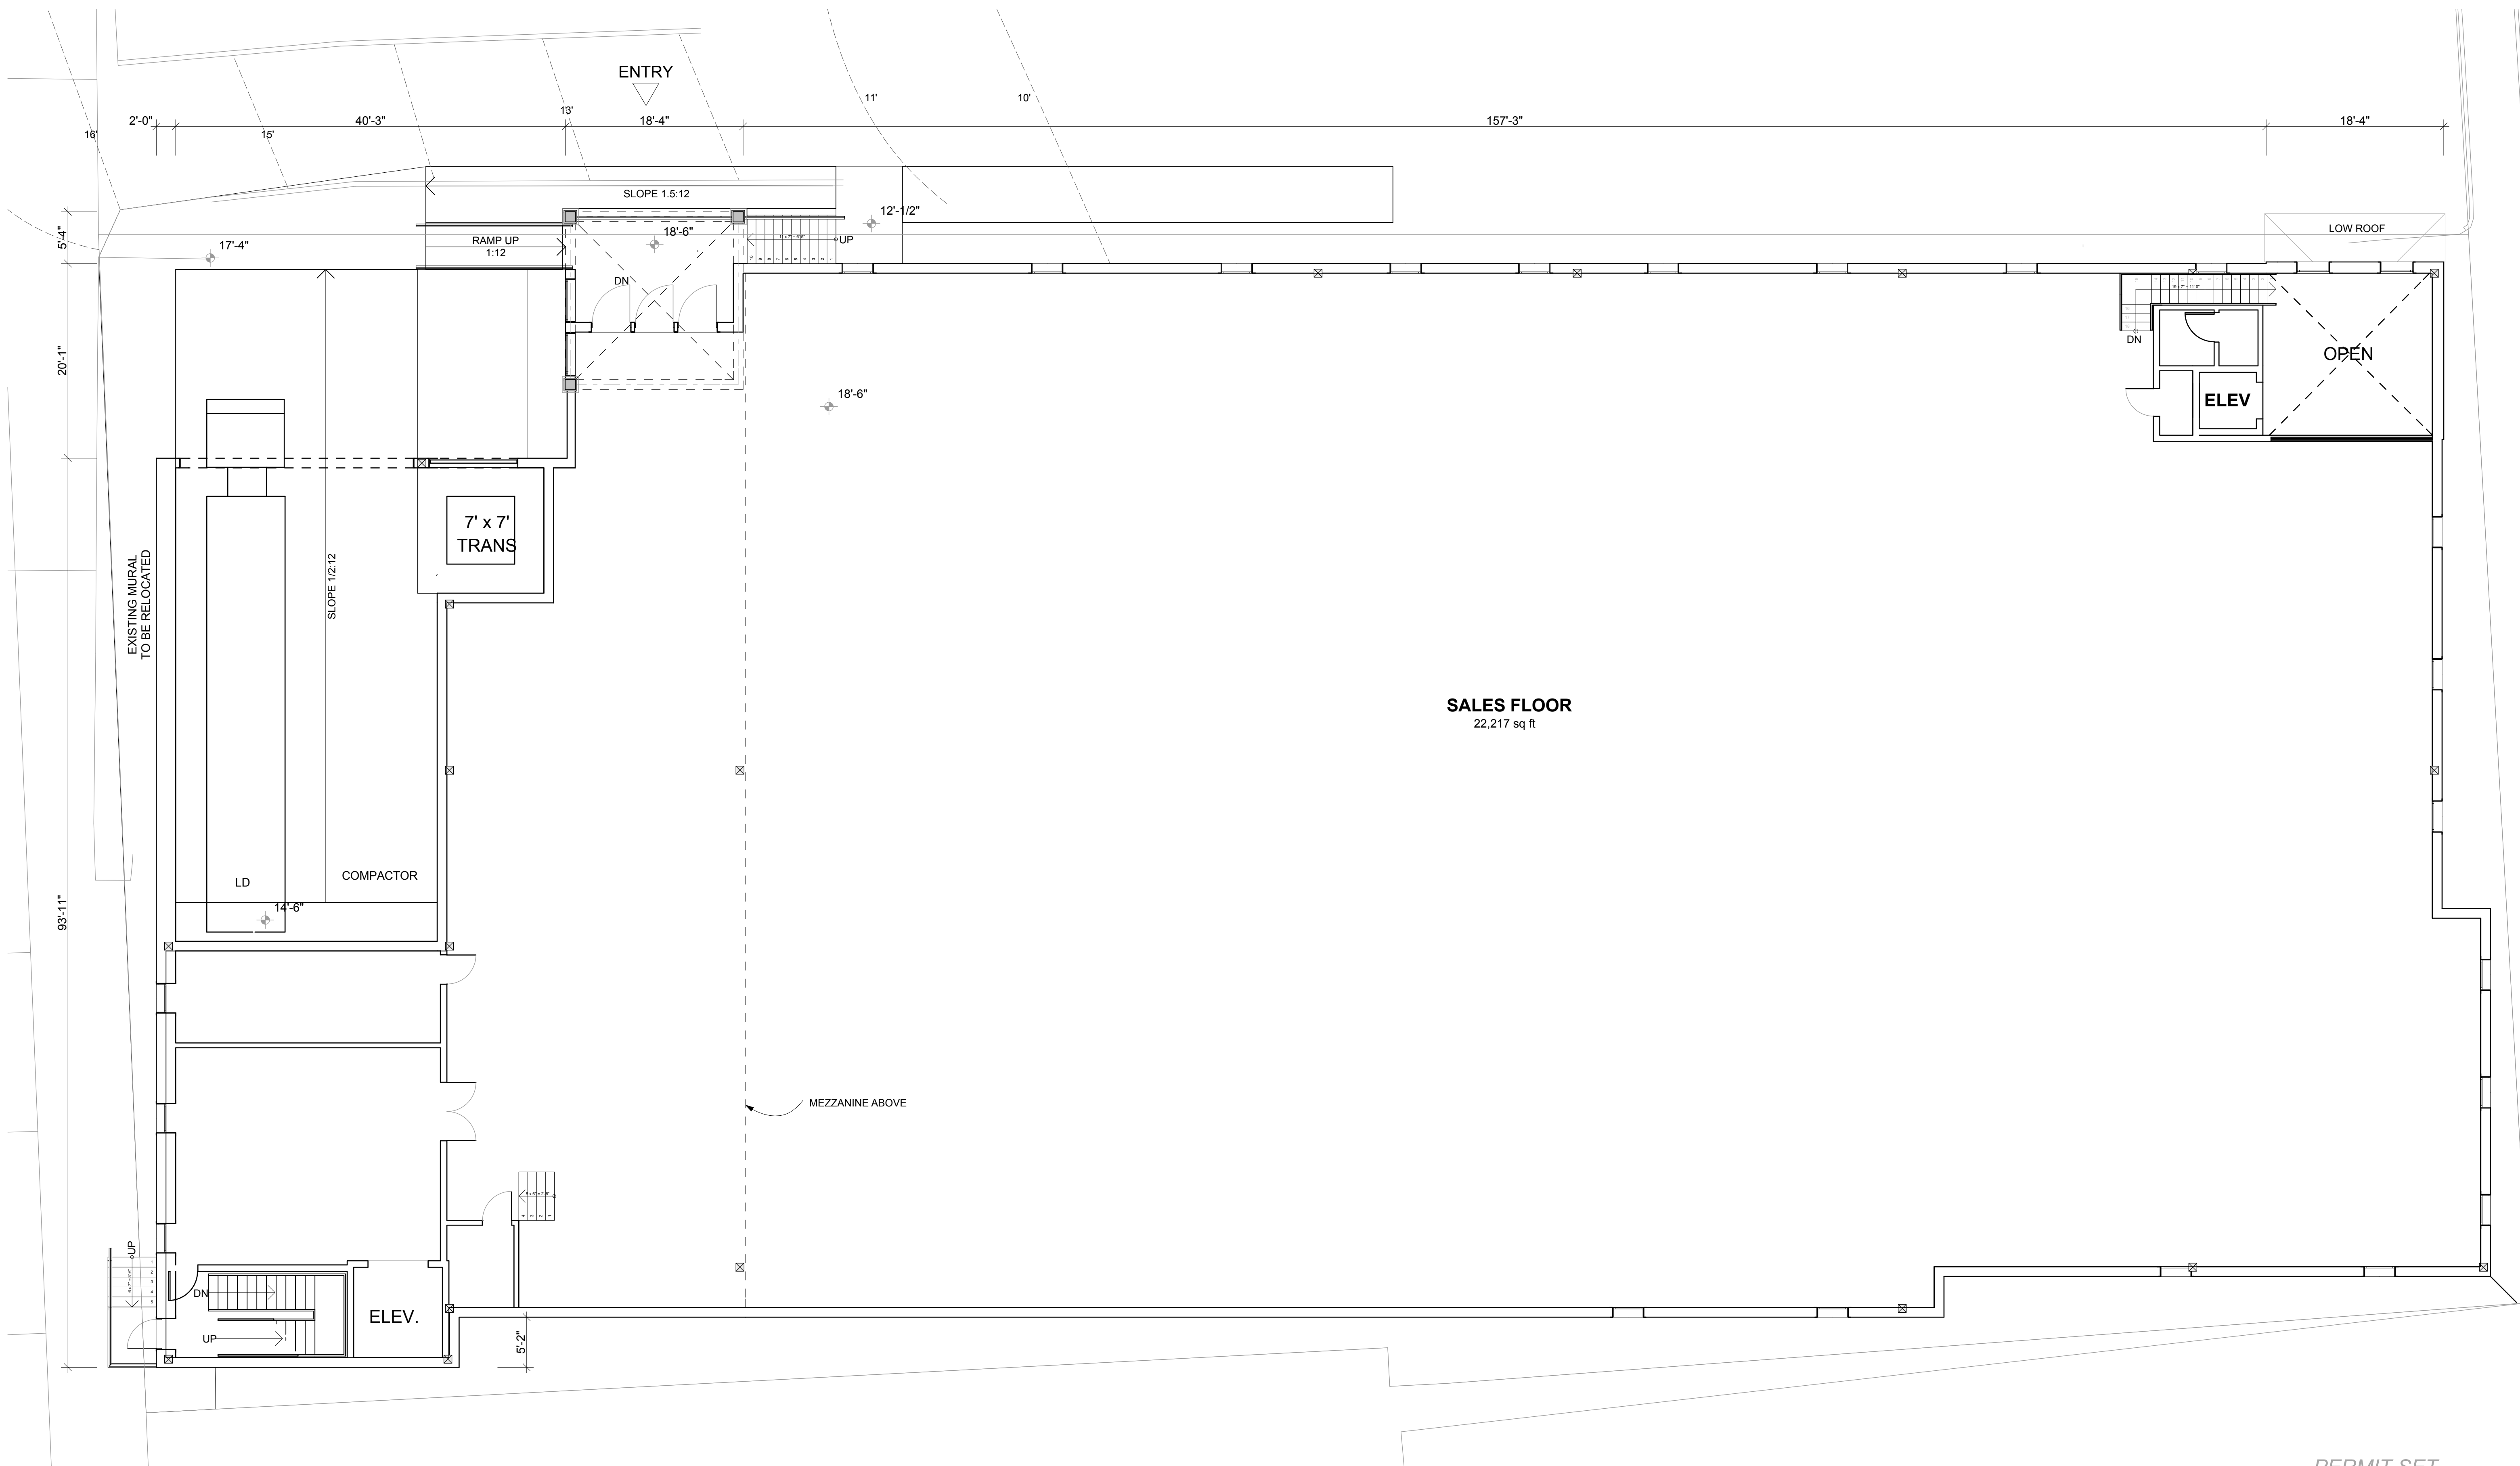


**UPPER LEVEL**  
SCALE: 1/8" = 1'-0"

PERMIT SET  
NOT FOR CONSTRUCTION

**TISBURY STOP & SHOP**  
14 WATER STREET, VINEYARD HAVEN  
**UPPER LEVEL FLOOR PLAN**

PROJECT NAME:	TISBURY STOP & SHOP
ADDRESS:	14 WATER STREET, VINEYARD HAVEN
SHEET TITLE:	UPPER LEVEL FLOOR PLAN
DRAWN BY:	MO'C
DATE:	04-01-13
MAP/PARCEL:	#Custom 1
JOB #:	13S01
DRAWING #:	A-02

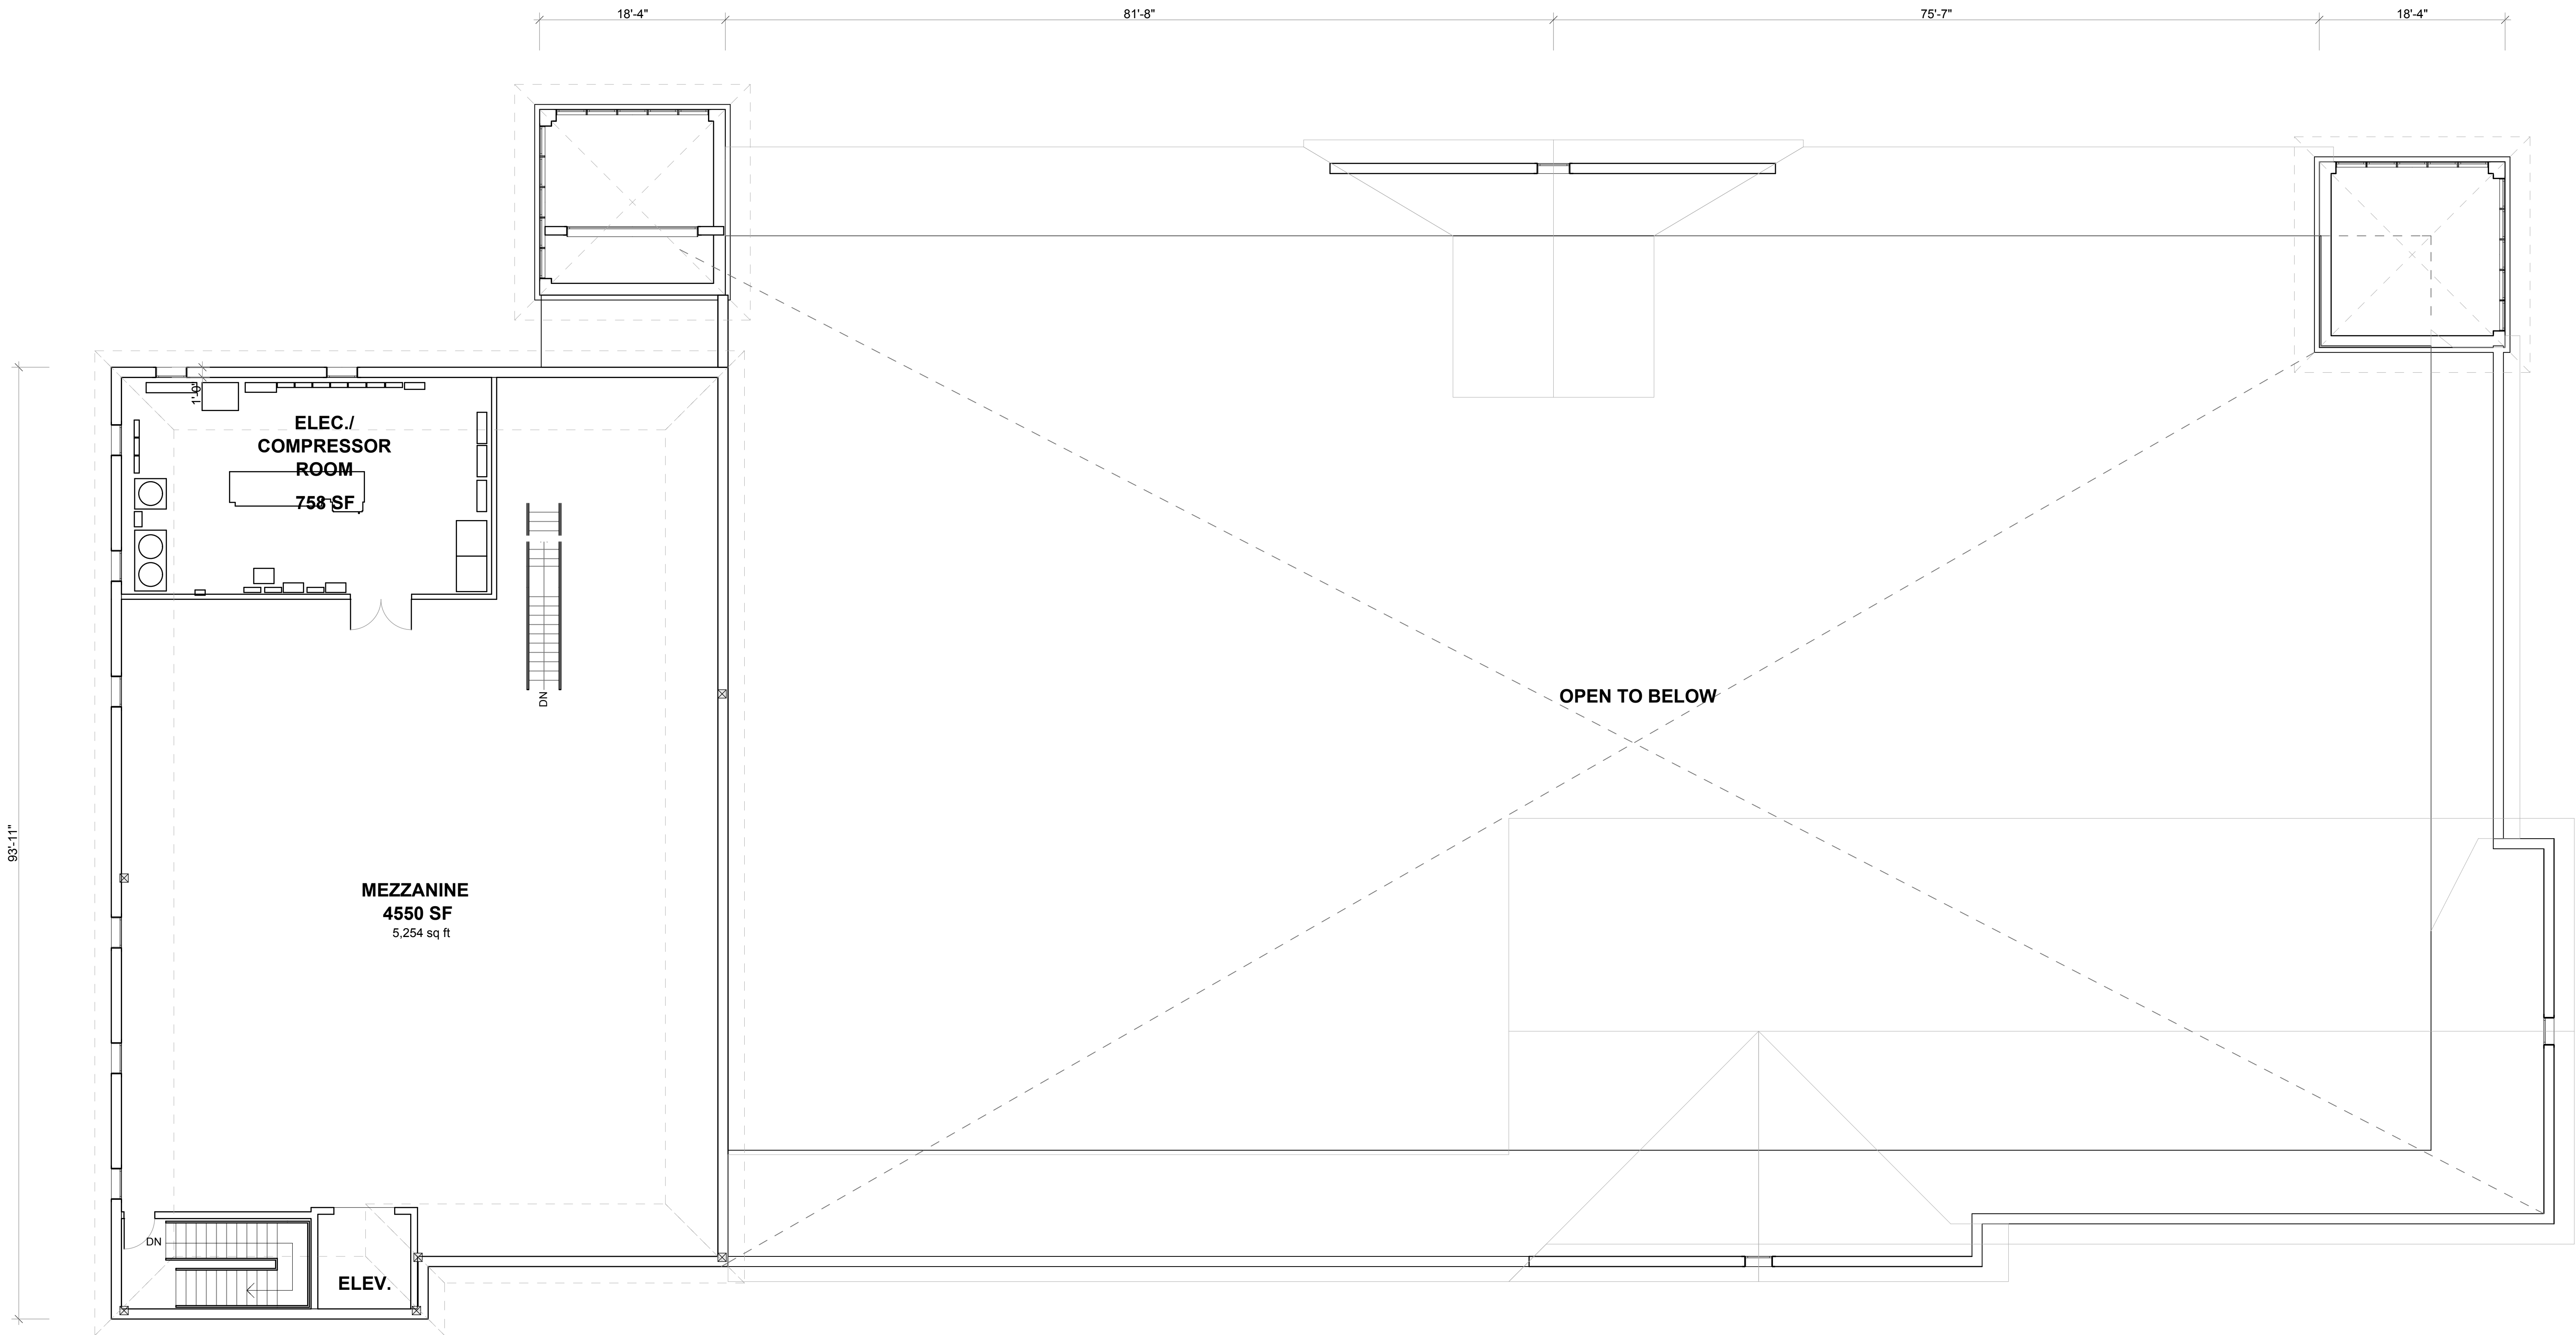

**MEZZANINE**


SCALE: 1/8" = 1'-0"

PERMIT SET  
NOT FOR CONSTRUCTION

**TISBURY STOP & SHOP**  
 14 WATER STREET, VINEYARD HAVEN  
**MEZZANINE LEVEL FLOOR PLAN**


PROJECT NAME:	TISBURY STOP & SHOP
ADDRESS:	14 WATER STREET, VINEYARD HAVEN
SHEET TITLE:	MEZZANINE LEVEL FLOOR PLAN
DRAWN BY:	MO'C
DATE:	04-01-13
MAP/PARCEL:	#Custom 1
JOB #:	13S01

**A-03**

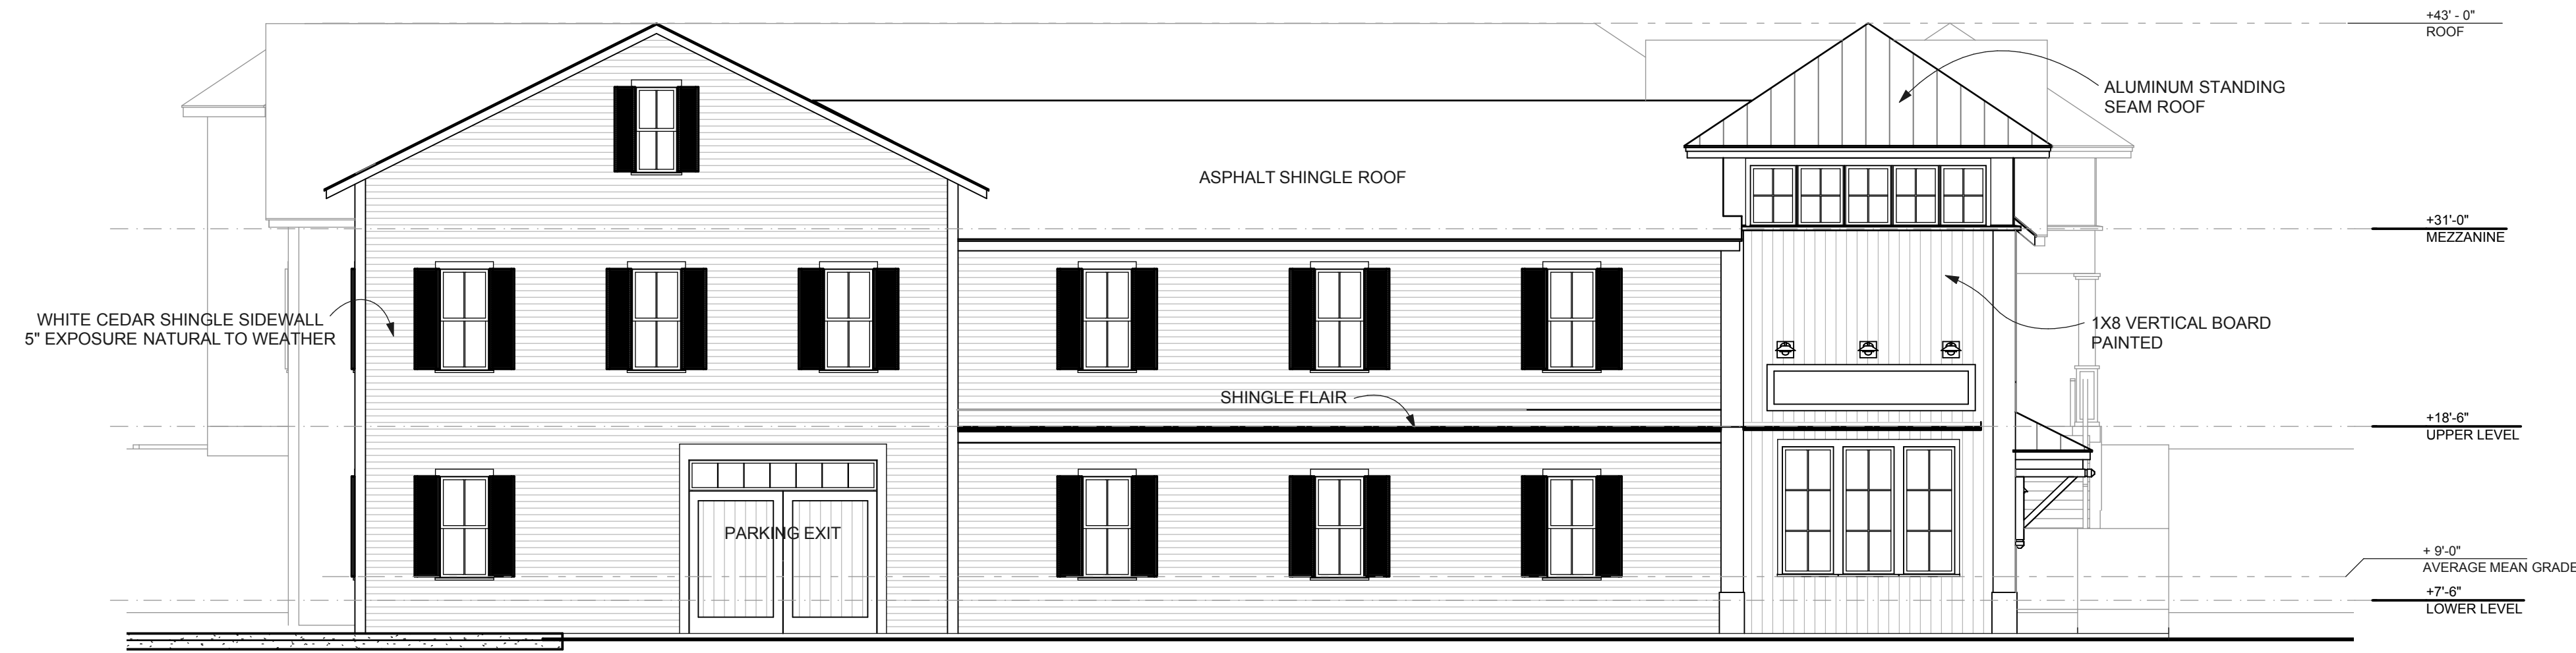

**EAST ELEVATION**

SCALE: 1/8" = 1'-0"

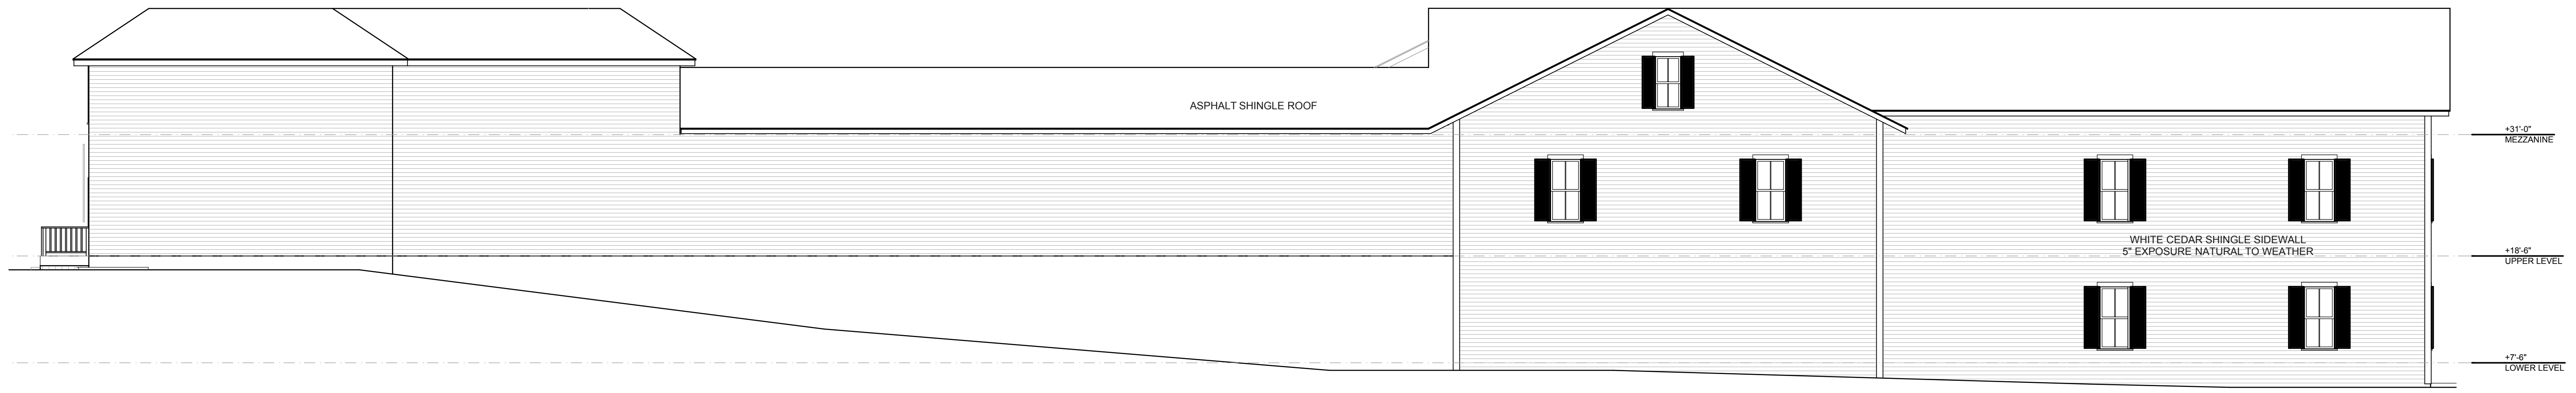

**SOUTH ELEVATION**

SCALE: 1/8" = 1'-0"

PERMIT SET  
NOT FOR CONSTRUCTION


PROJECT NAME:	TISBURY STOP & SHOP
ADDRESS:	14 WATER STREET, VINEYARD HAVEN
SHEET TITLE:	N&E EXTERIOR ELEVATIONS
DRAWN BY:	MO'C
DATE:	04-01-13
MAP/PARCEL:	#Custom 1
JOB #:	13S01
DRAWING #:	A-04



**NORTH ELEVATION**  
SCALE: 1/8" = 1'-0"



**WEST ELEVATION**  
SCALE: 1/8" = 1'-0"

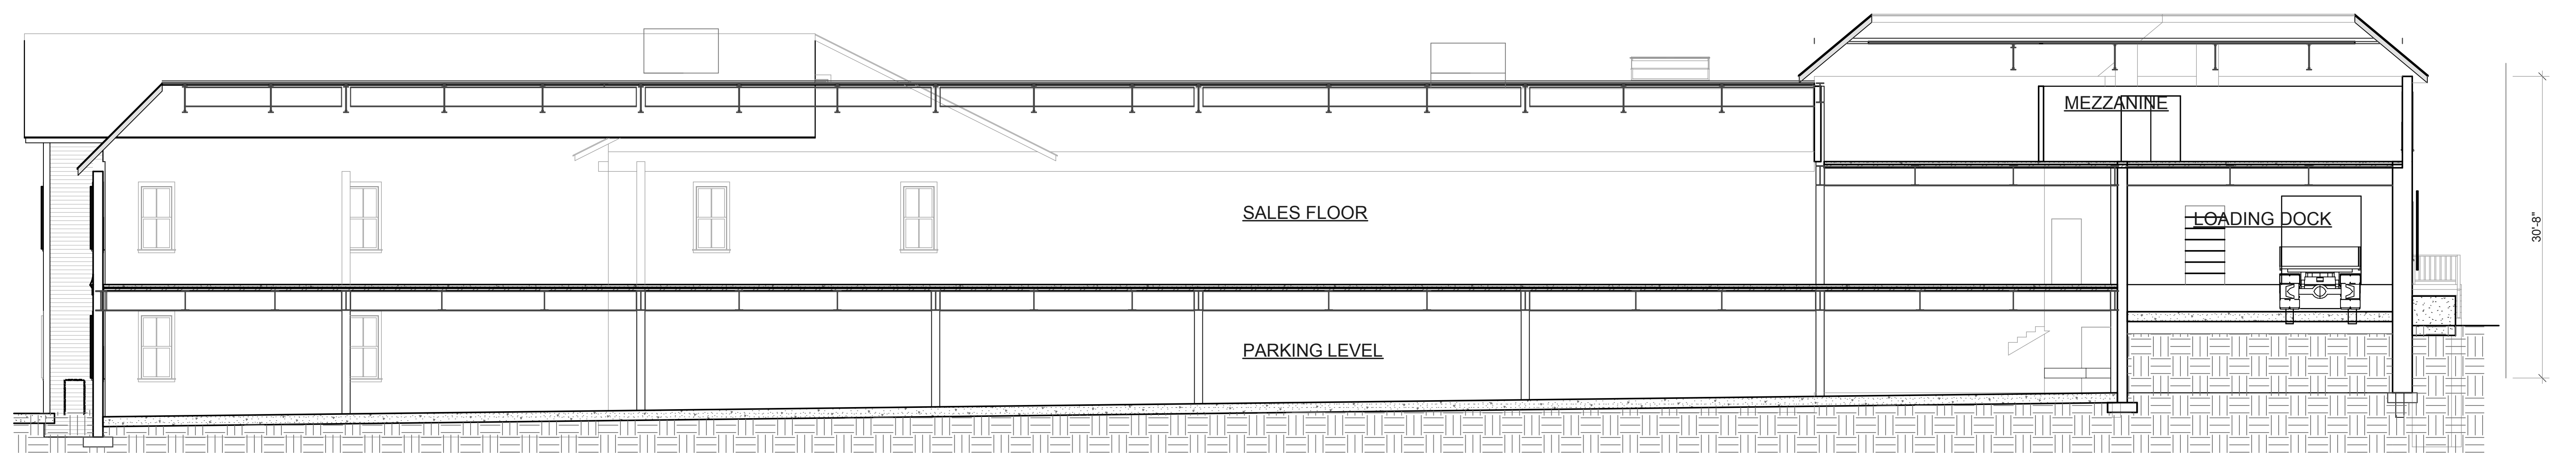

**BUILDING SECTION**  
SCALE: 1/8" = 1'-0"

PERMIT SET  
NOT FOR CONSTRUCTION