


Landscape & Drainage Intent

Vineyard Montessori School

286 Main Street & 45 Tashmoo Avenue, Vineyard Haven, MA

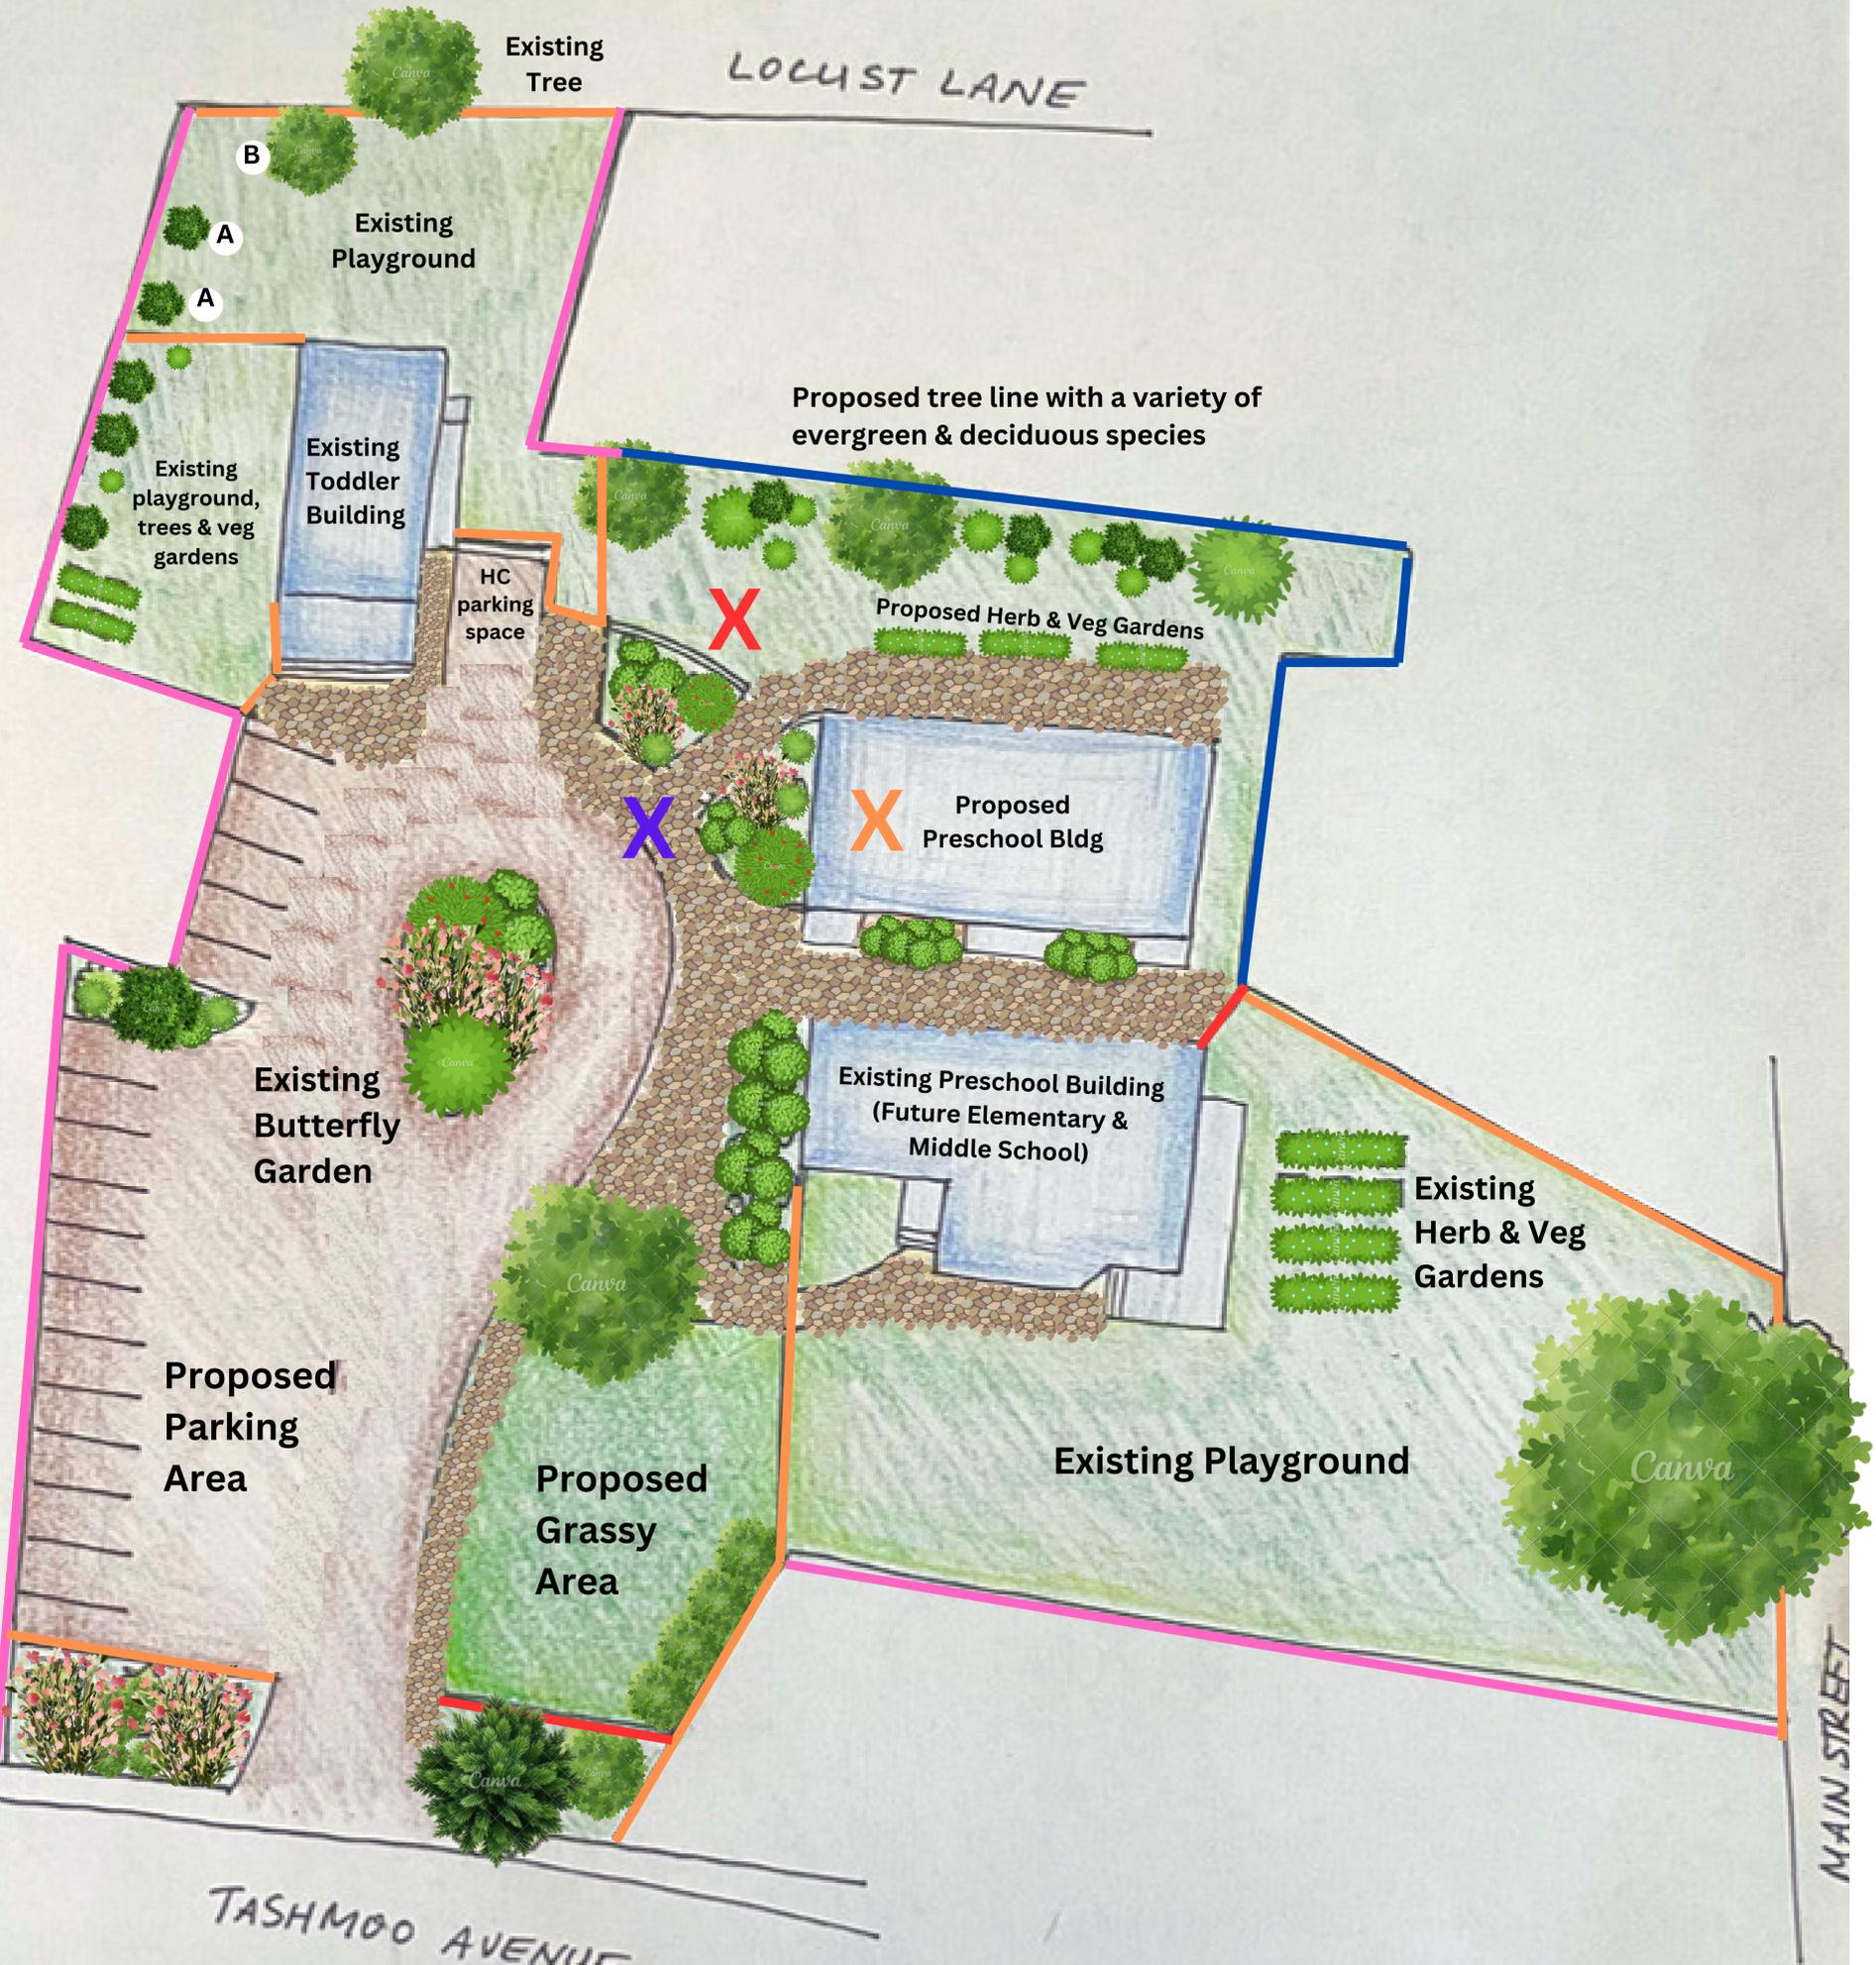

Existing 6' stockade fence

Existing 4' picket fence

Proposed 6' stockade fence

Proposed 4' picket fence

(A) Proposed Leyland Cypress

(B) Proposed shade tree

X Continuous drainage trench along retaining wall(s) with catch basins to dissipate; Infiltrators encapsulated in stone for additional leaching.*

X Catch basin in parking lot to collect and dissipate run off from lowest point of parking area before it reaches slope.*

X Fully guttered building with dry wells.*

**Drainage design, including all volume calculations and product types and quantities, to be professionally engineered by Schofield, Barbini & Hoehn.*