



**1** DETAIL AT BIKE PATH  
 1"=4'

**2** DETAIL AT ROAD  
 1"=4'

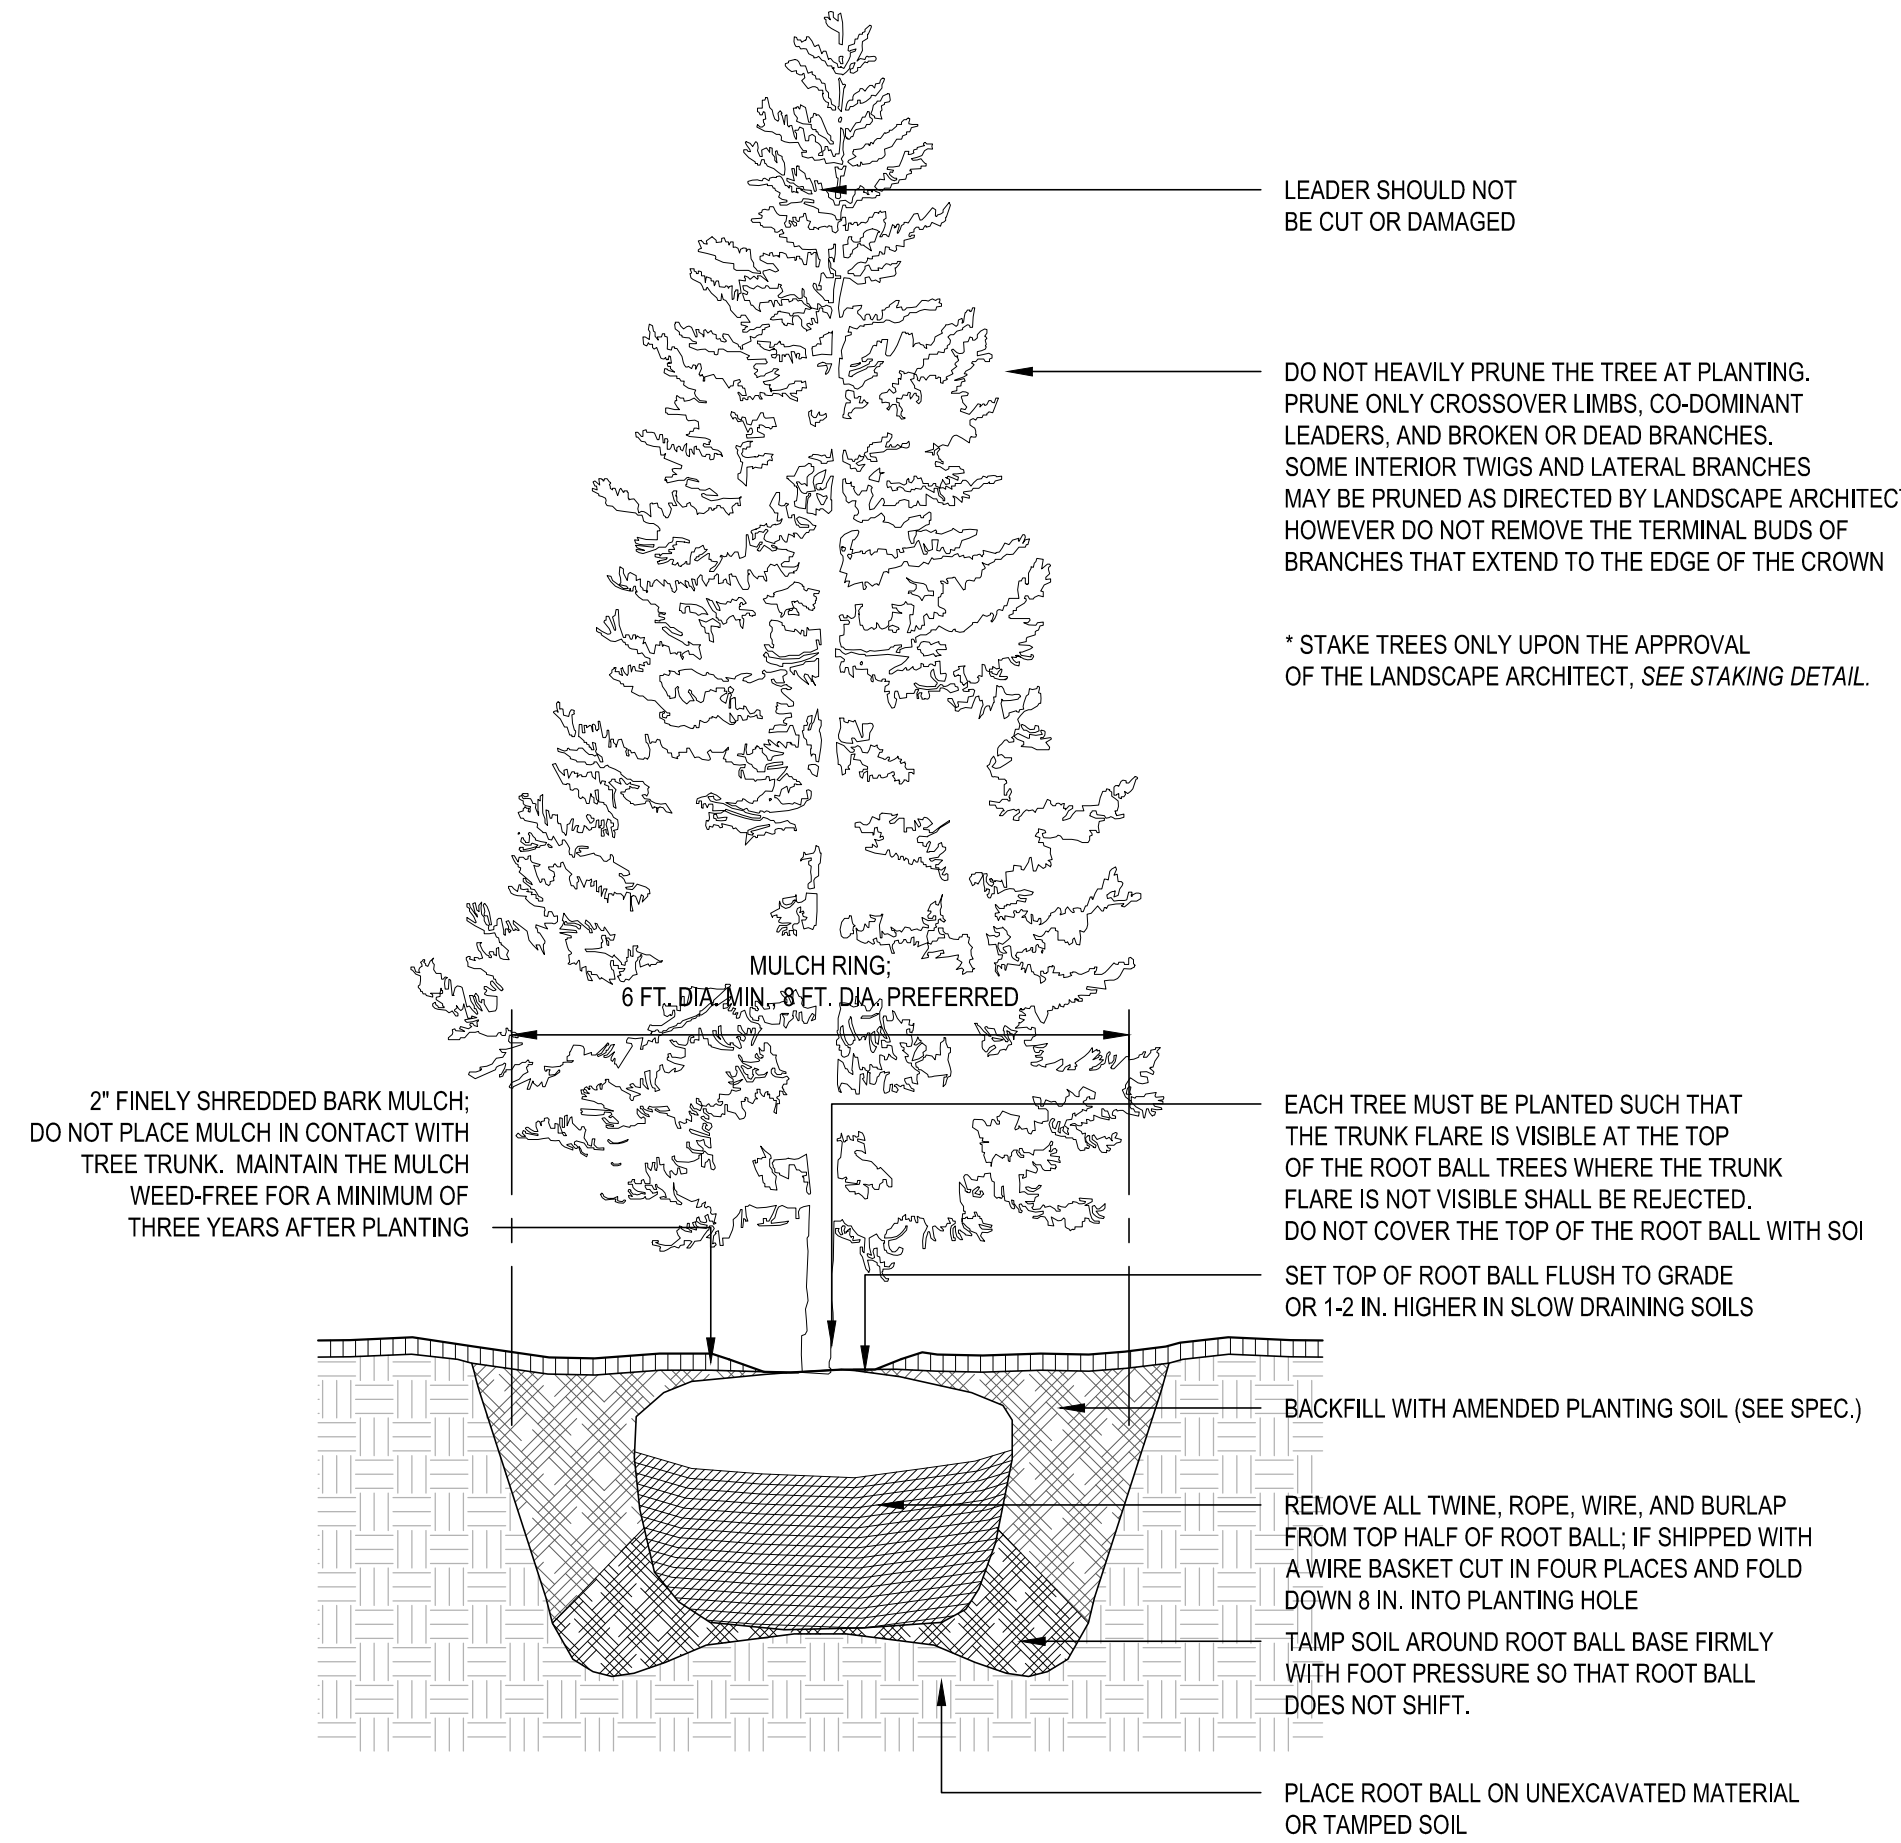

**3** TREE PLANTING  
 1"=4'

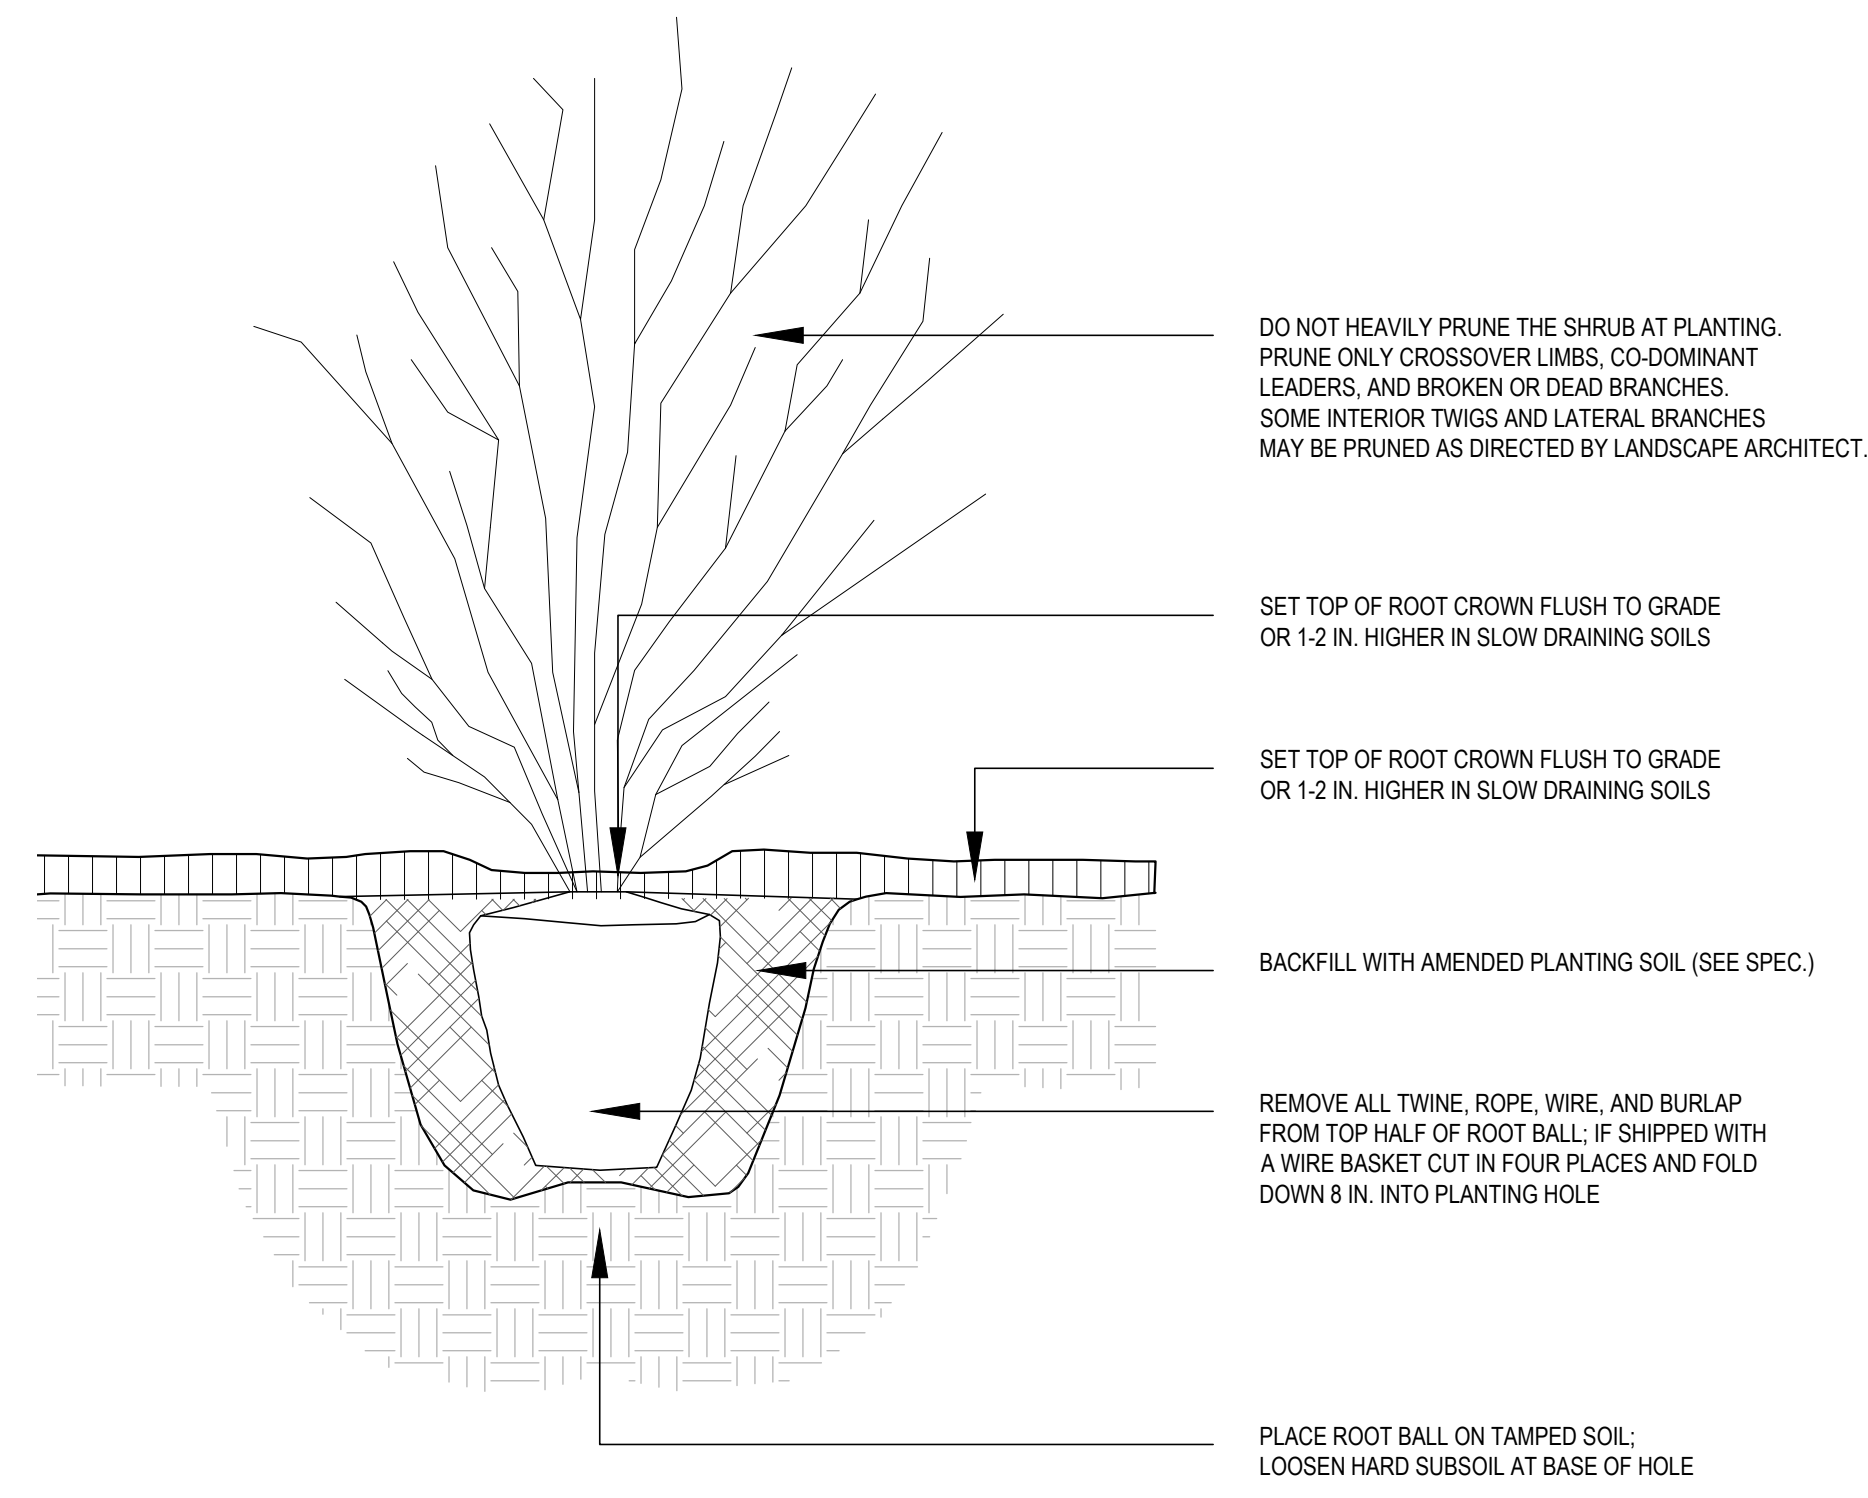

**4** SHRUB PLANTING  
 1"=4'

**OAK BLUFFS  
 WATER DISTRICT**  
 ALWARDT WAY  
 OAK BLUFFS, MA

PROJECT NUMBER: 1603  
 DRAWN BY: LAL  
 CHECKED BY: KMH  
 SCALE: AS SHOWN  
 DATE: 07.18.16

DRAFT -  
 NOT FOR CONSTRUCTION

DETAILS