

FIRST FLOOR PLAN 1/4" = 1'-0"

ALLEN & ELLEN BRESNICK
 22 HATCH ROAD
 VINEYARD HAVEN, MA

ADDITION TO FAMILY ROOM
 AND MASTER BEDROOM

6-6-01

WEBB GREEN
 1142 DE HARO SAN FRANCISCO CA 94107
 ARCHITECTURAL DESIGN
 415-648-6168



S O U T H E L E V A T I O N 1/4" = 1'-0"

ALLEN & ELLEN BRESNICK
 22 HATCH ROAD
 VINEYARD HAVEN, MA


ADDITION TO FAMILY ROOM AND BEDROOM 6-6-01

WEBB GREEN
 1142 DE HARO SAN FRANCISCO CA 94107
 ARCHITECTURAL DESIGN
 415-648-6168

2



BRESNICK RESIDENCE ADDITION TO FAMILY RM & BDRM 22 HATCH ROAD, VINEYARD HAVEN, MA 6-6-01	WEBB GREEN 1142 DE HARO SAN FRANCISCO CA 94107 ARCHITECTURAL DESIGN 415-648-6168	3
--	---	---

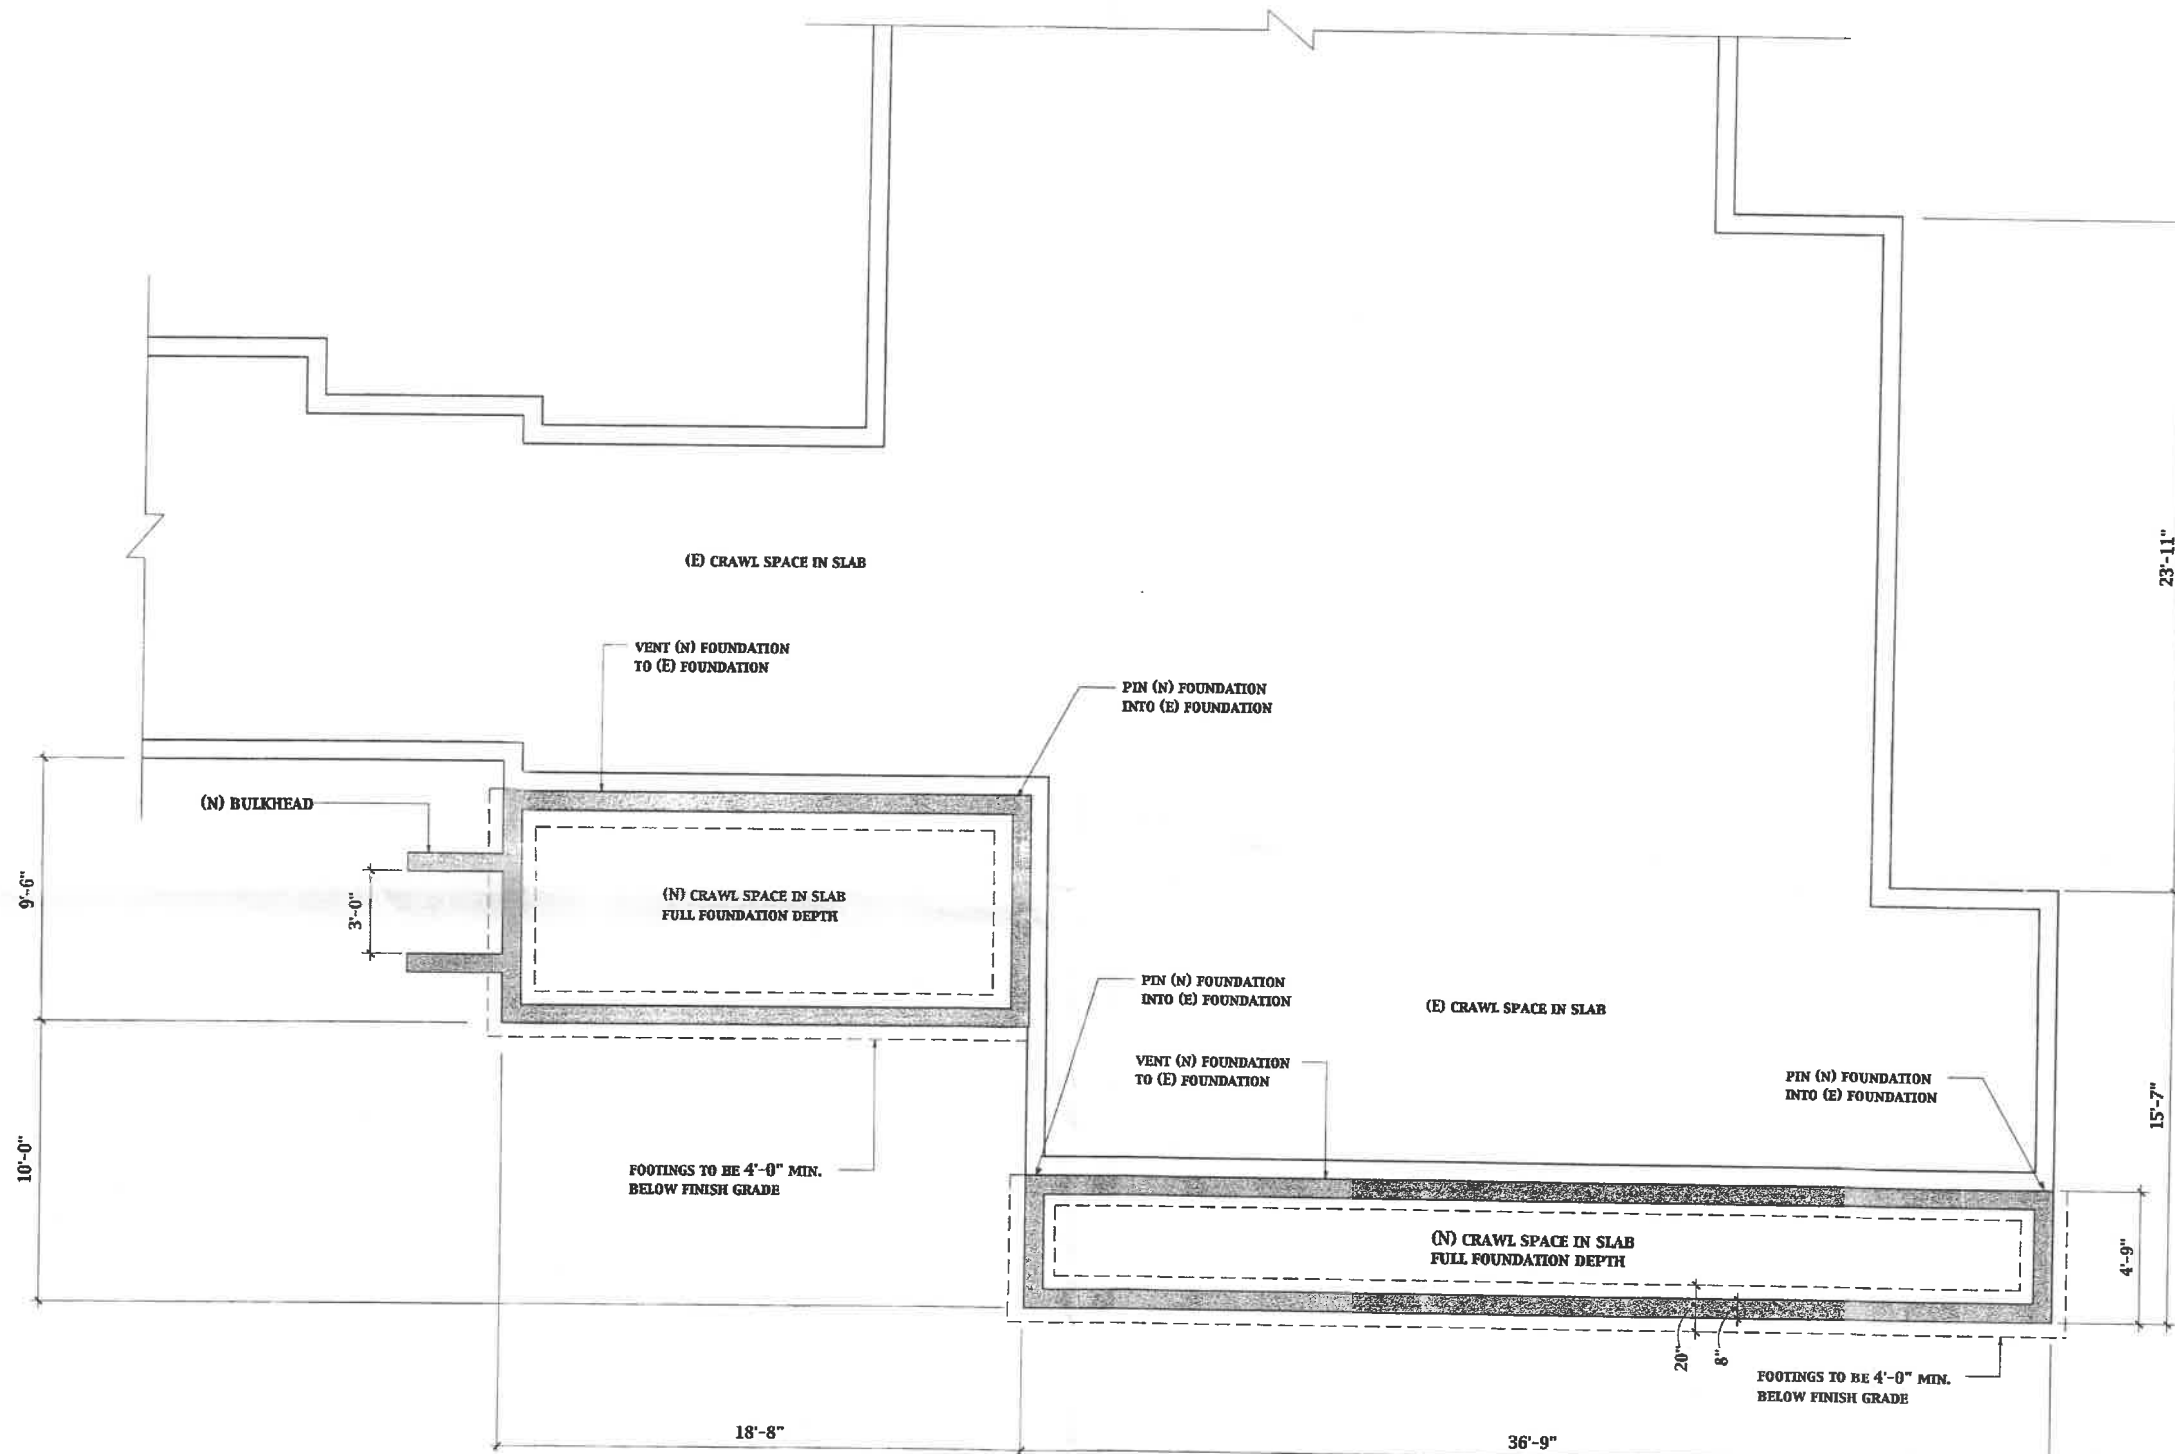

FOUNDATION NOTE:

- PERIMETER SPREAD FOOTING 12" THICK, 20" WIDE
- 8" FDN. WALL W/ HOLD-DOWNS @ 6' O.C.
- FOOTINGS TO BE 4'-0" MIN. BELOW FIN. GRADE
- 5" CONC. SLAB (WIRED) W/10 MIL. POLY VAPOR BARRIER
- BOWEL W/ REBAR (N) FDN. TO (E)



FOUNDATION PLAN 01
SCALE: 1/4" = 1'-0"

DATE	SUBMITTAL / REVISION
10/04/01	DRAFT 1

BRESNICK RESIDENCE
 ADDITION TO FAMILY ROOM & BEDROOM
 22 HATCH ROAD
 VINYARD HAVEN, MA 02568

SCALE: 1/4" = 1'-0"
 SHEET DESCRIPTION: FOUNDATION PLAN

WEBB GREEN ARCHITECTURAL DESIGN
 1142 DEHARO STREET
 SAN FRANCISCO, CA 94107
 415-648-6168

SHEET NUMBER
A-1.1