


Proposed West Elevation Scale: $\frac{1}{4}''=1'-0''$

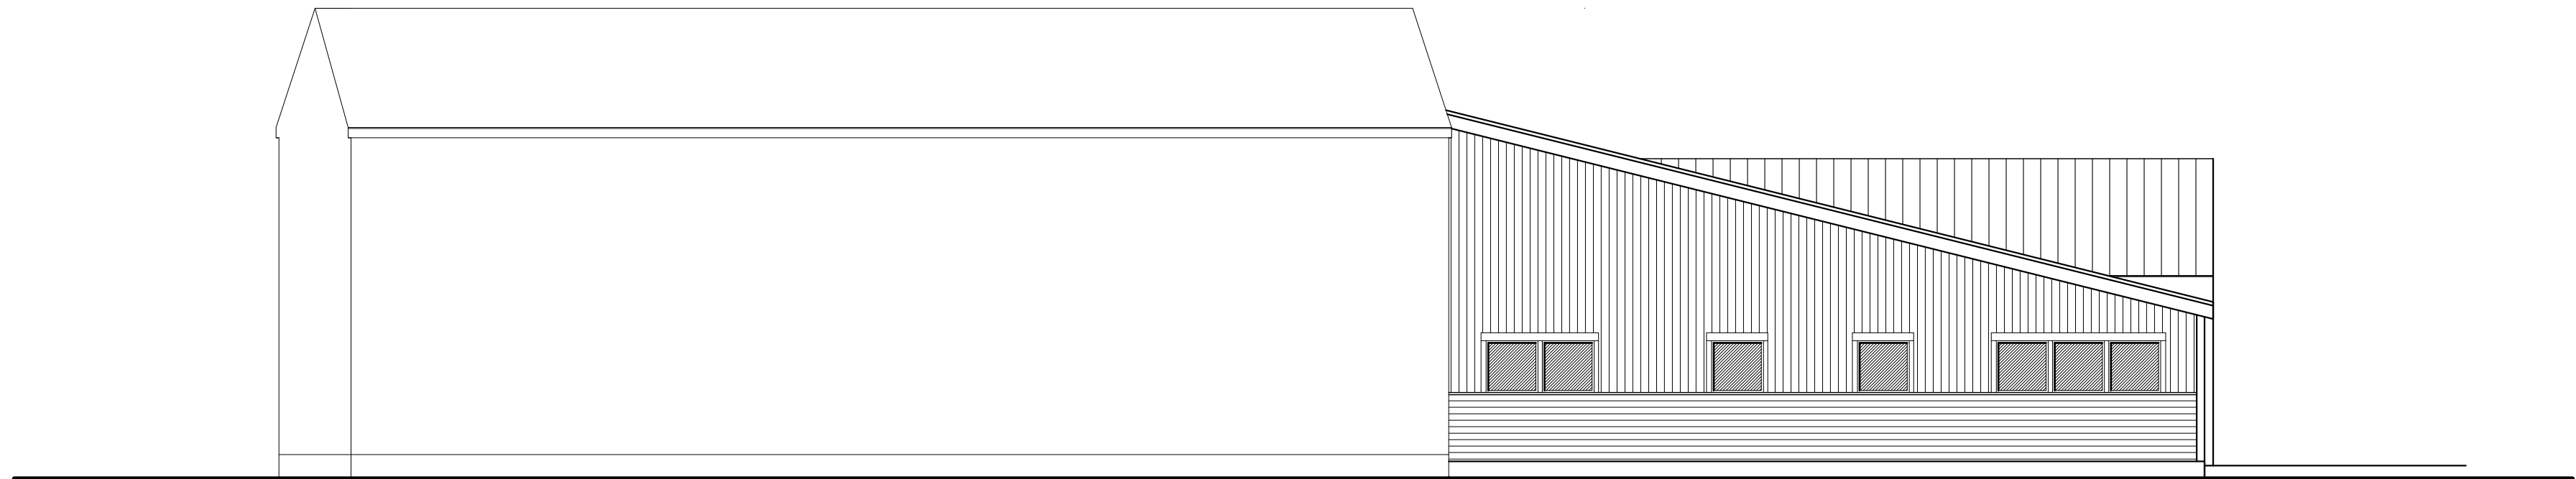

Proposed South Elevation Scale: $\frac{1}{8}''=1'-0''$