


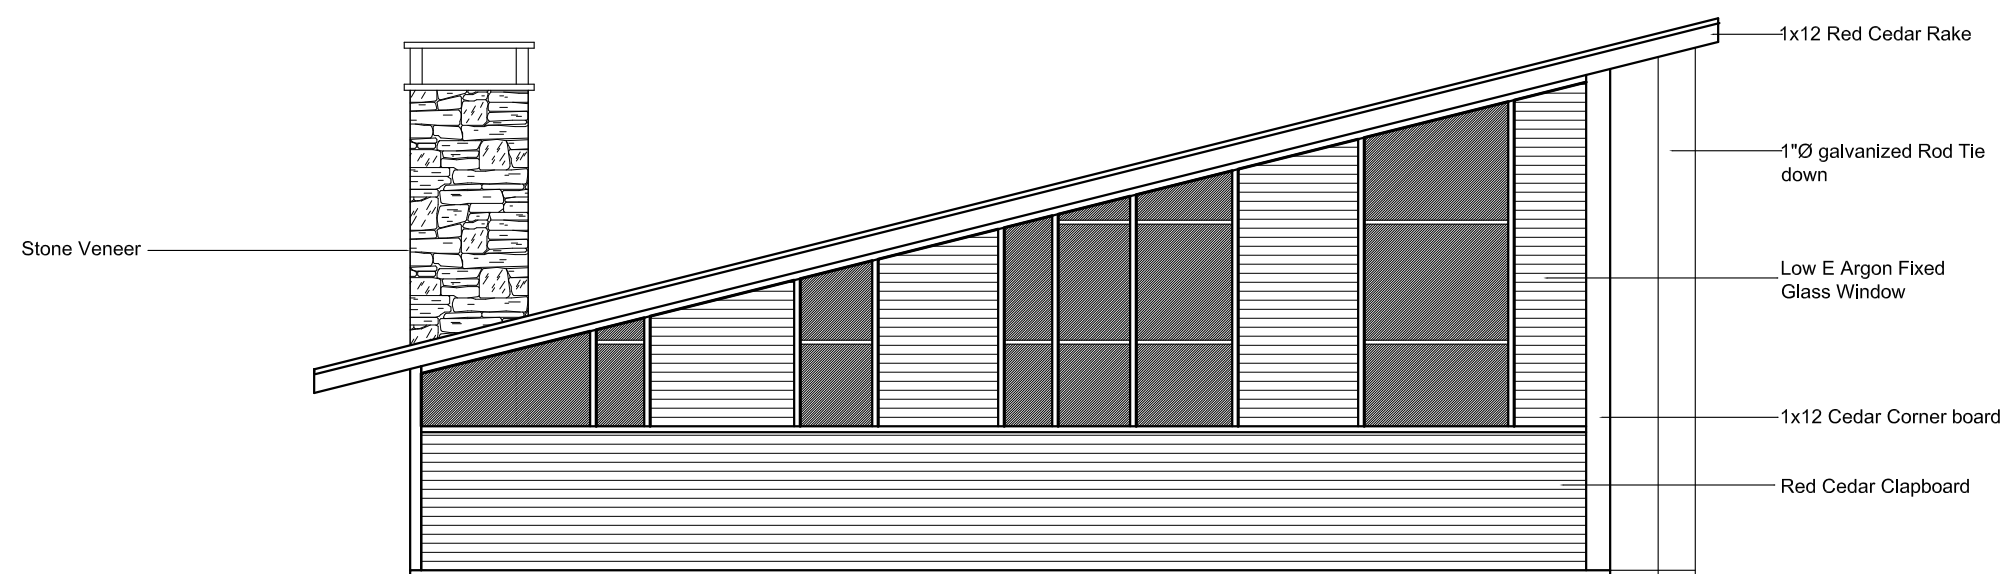

Proposed East Elevation Scale: $\frac{1}{8}''=1'-0''$



Proposed North Elevation Scale: $\frac{1}{8}''=1'-0''$