



GENERAL PLAN AND ELEVATION

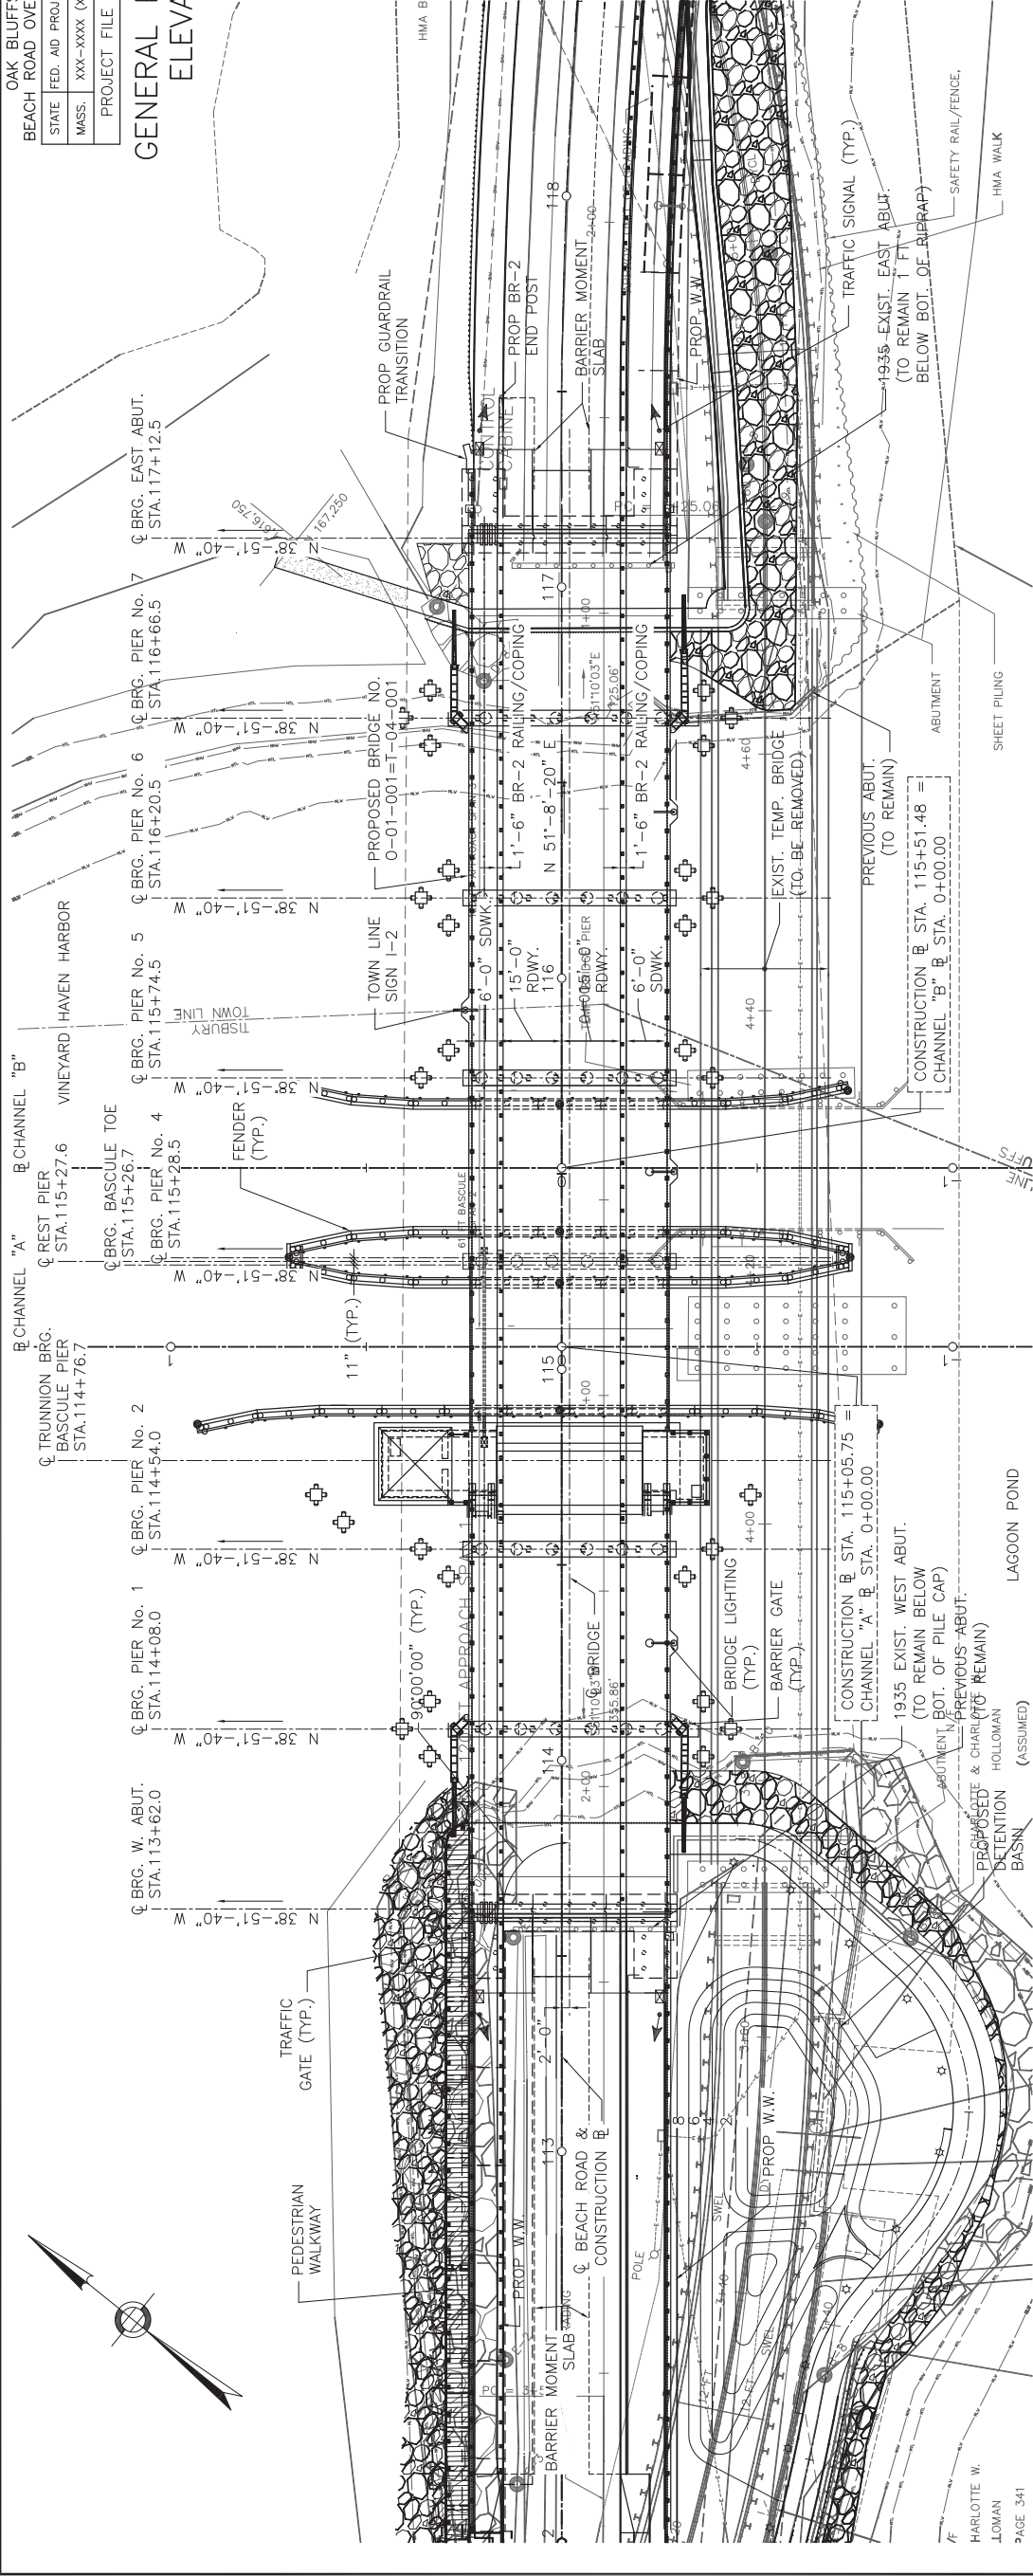

GENERAL PLAN
 SCALE: 3/64" = 1'-0"

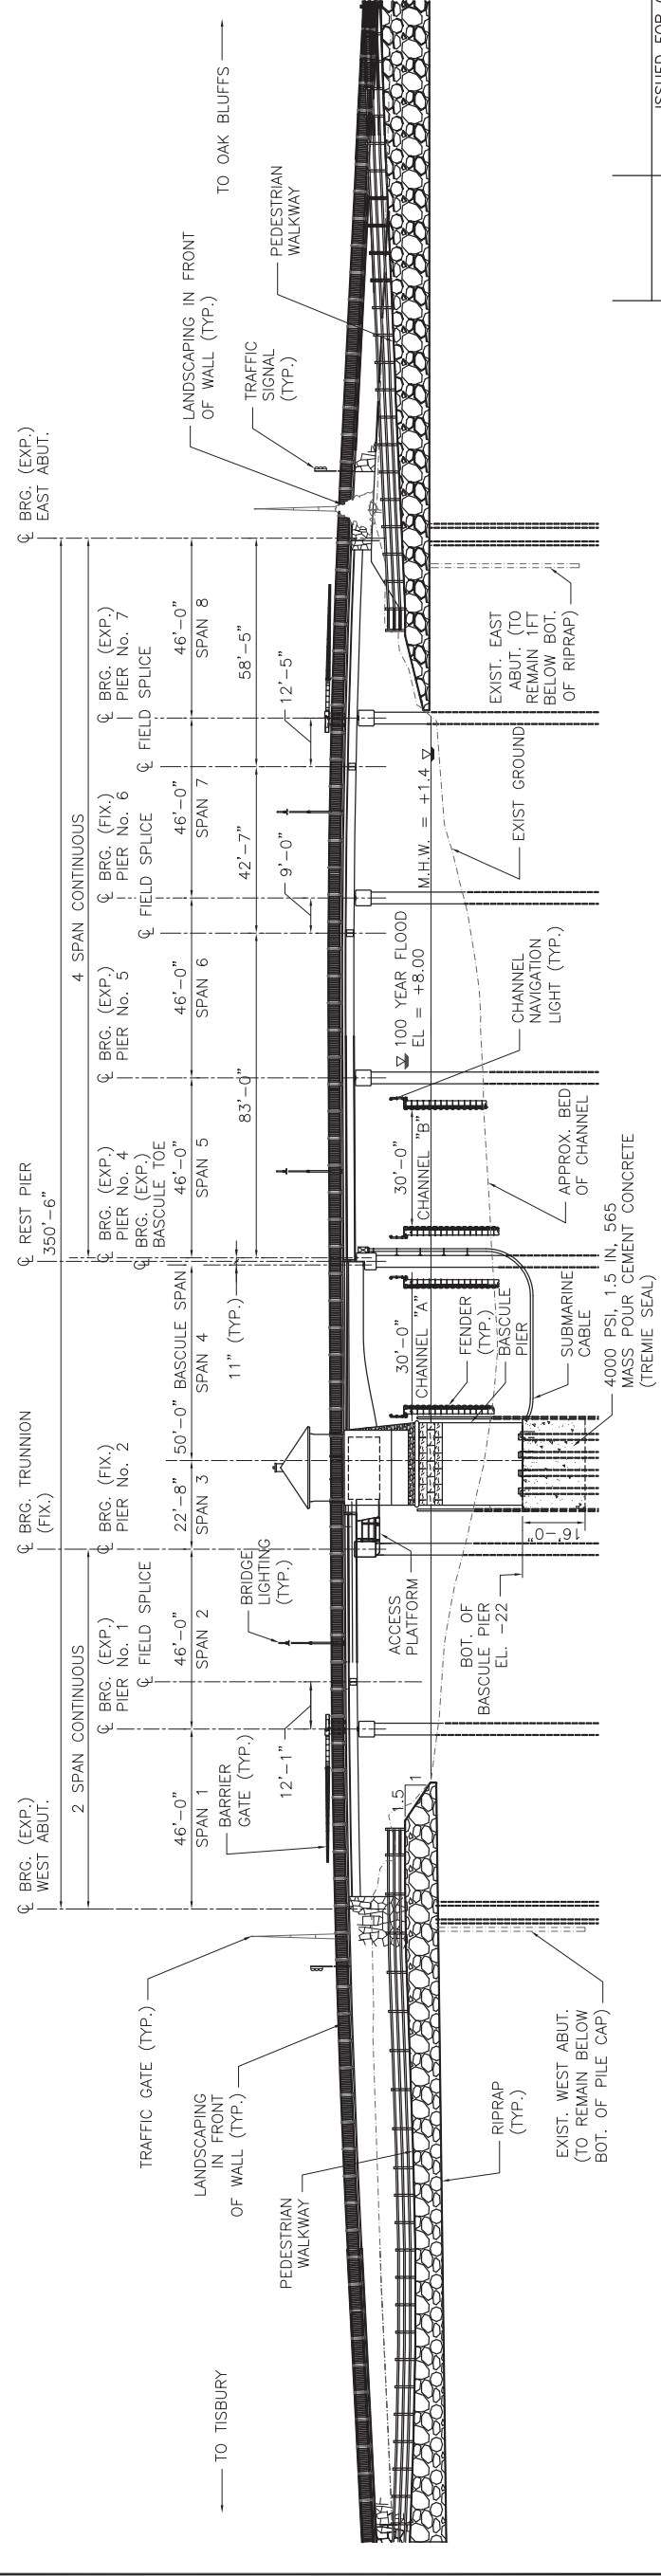

ELEVATION
 SCALE: 3/64" = 1'-0"

DATE	ISSUED FOR CONSTRUCTION
	DESCRIPTION
	USE ONLY PRINTS OF LATEST DATE