



Set #2

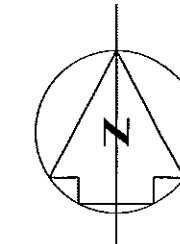

Assr.-Pcl. 16-101  
"N/F 504 State Rd LLC."

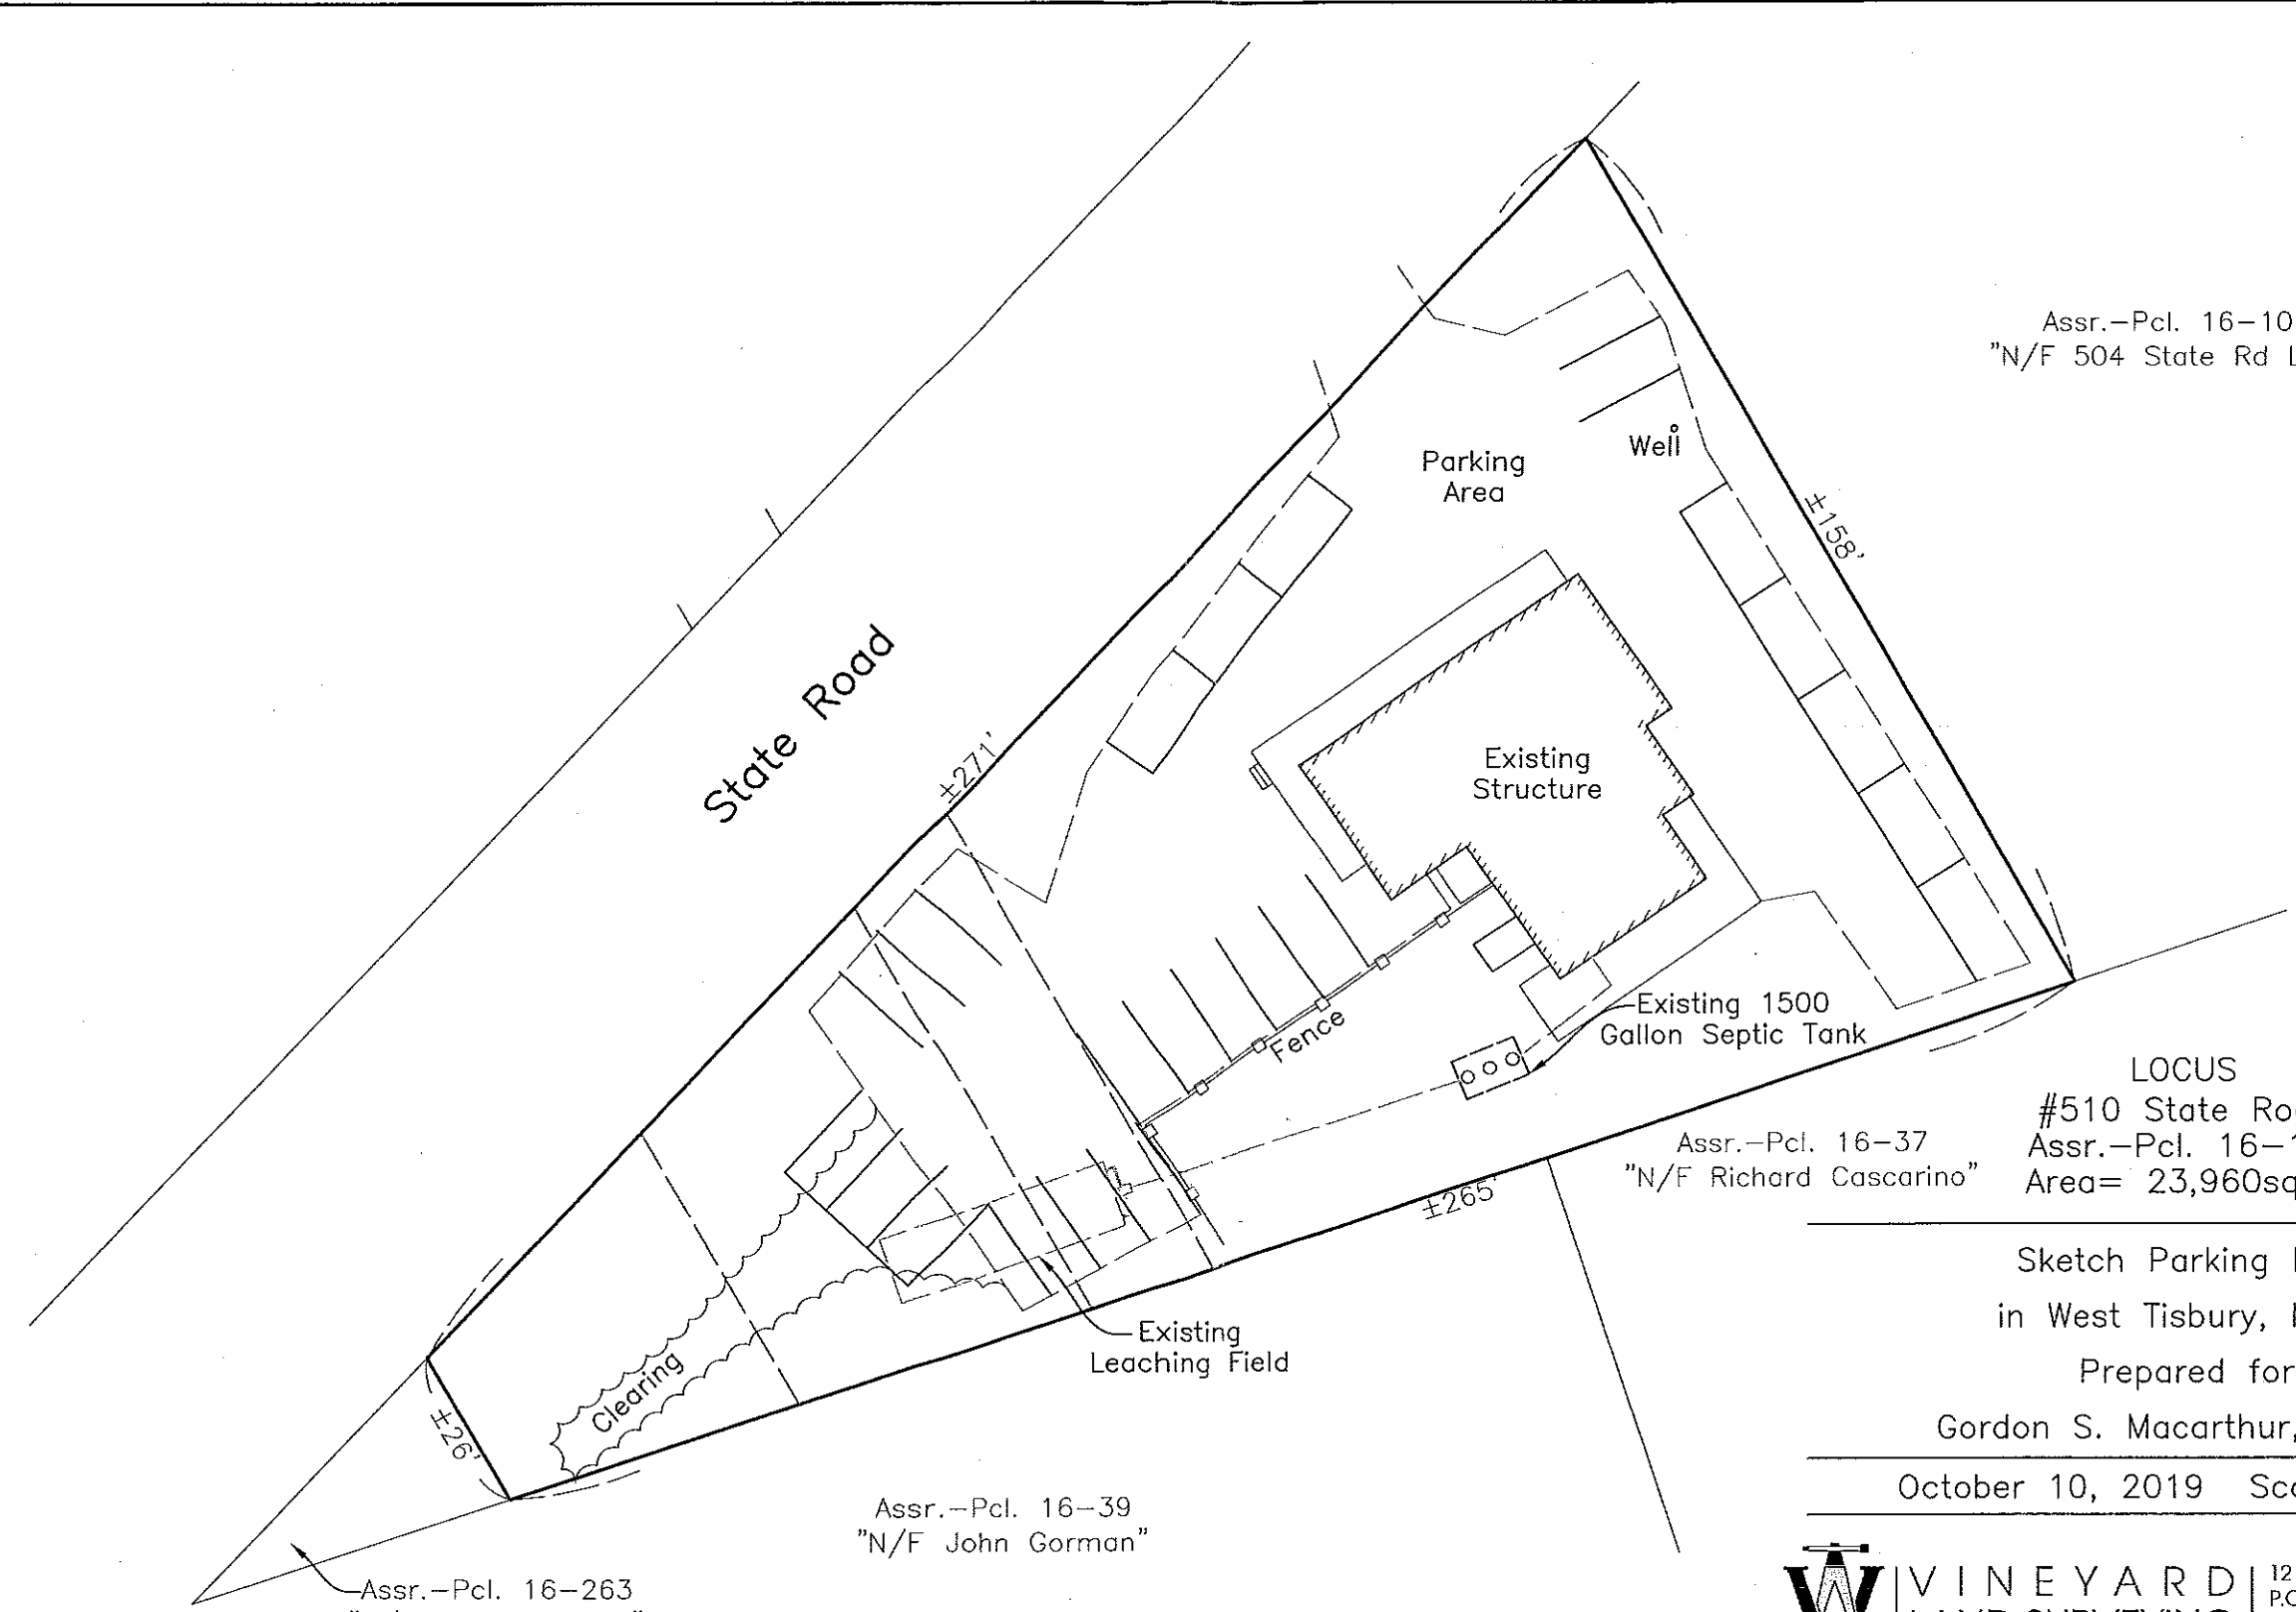

Assr.-Pcl. 16-37  
"N/F Richard Cascarino"

LOCUS  
#510 State Road  
Assr.-Pcl. 16-101  
Area= 23,960sq.ft.

Assr.-Pcl. 16-39  
"N/F John Gorman"

Assr.-Pcl. 16-263  
"N/F Rachel Copan"

Sketch Parking Plan  
in West Tisbury, Mass.

Prepared for

Gordon S. Macarthur, Trustee

October 10, 2019 Scale: 1"=30'



12 Cournoyer Road  
P.O. Box 421  
West Tisbury, MA 02575  
P 508-693-3774 F 508-629-0440  
VLSE.net

