



Trademark Services LLC
tsllcmv.com


MCLC FAMILY LIMITED PARTNERSHIP
275 EDGARTOWN ROAD
VINEYARD HAVEN, MA 02568
PARCEL: 19-A-20

PERMIT

DATE: 4.16.19

DRAWN BY: MBR

L1

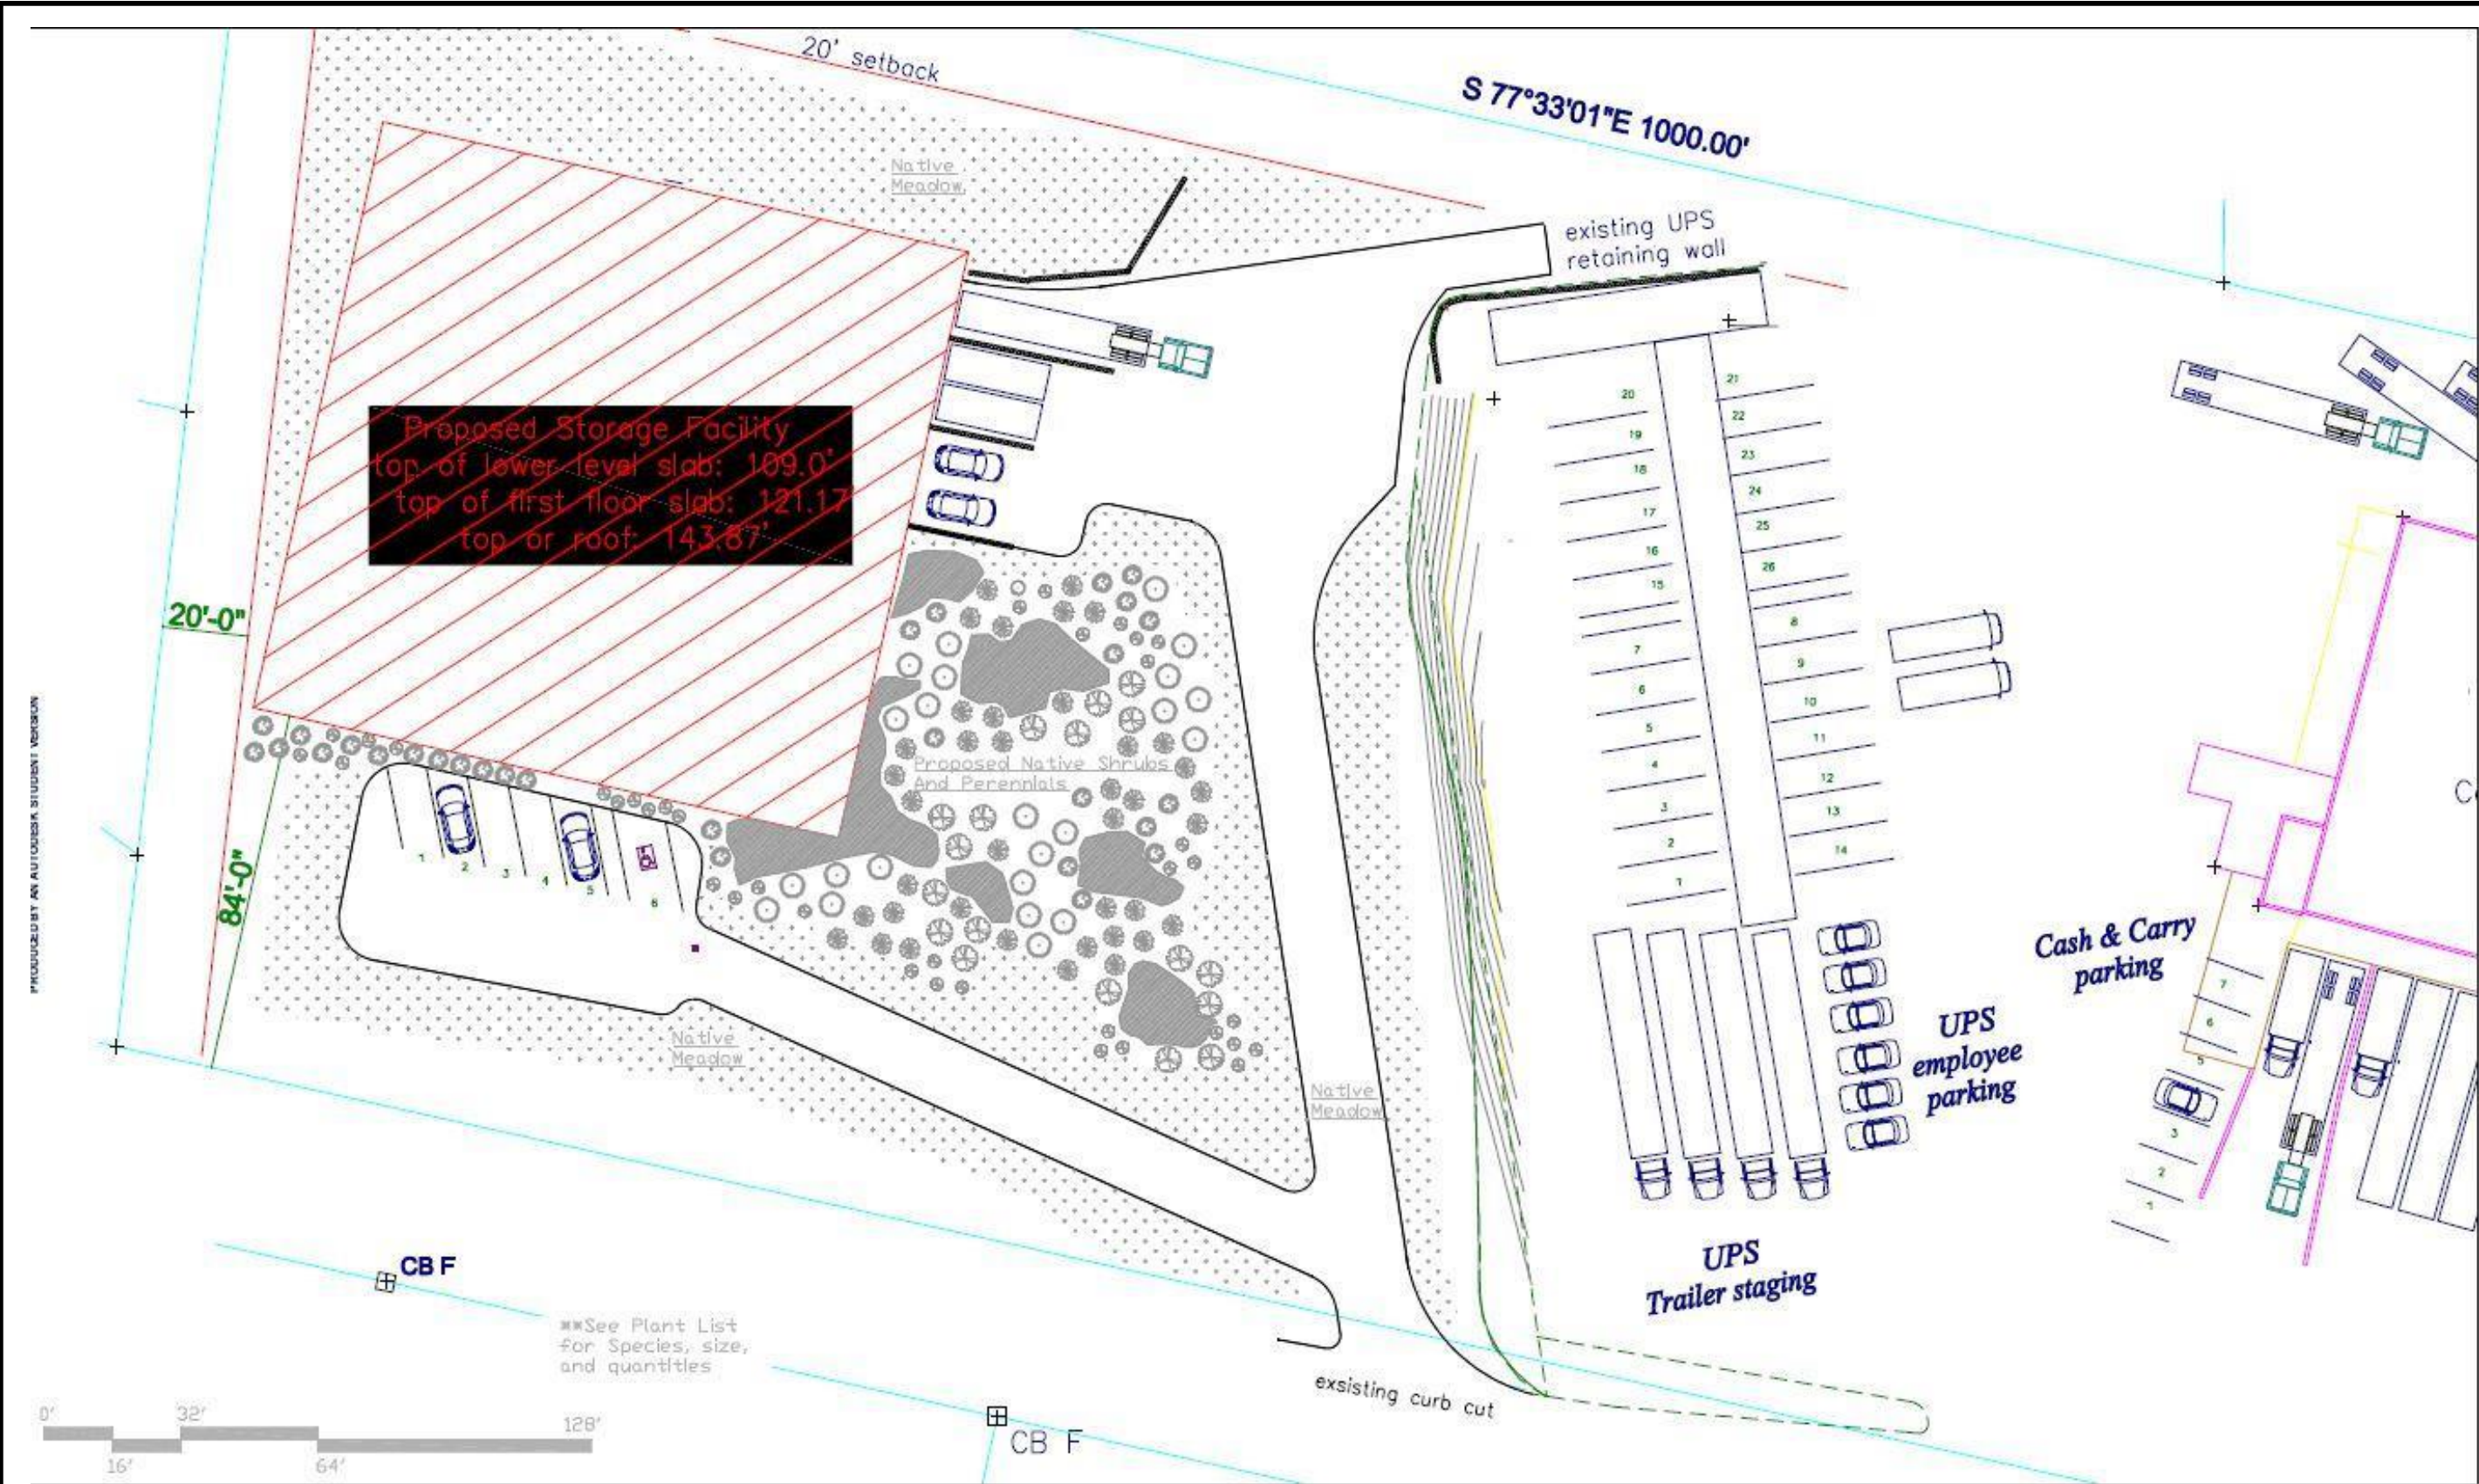

Proposed Storage Facility
top of lower level slab: 109.0'
top of first floor slab: 121.17'
top of roof: 143.67'

Proposed Native Shrubs
And Perennials

**See Plant List
for Species, size,
and quantities

CB F

CB F



Contour Landscape Construction

Trevor McCarthy
PO Box 1639
Edgartown, Ma 02539
contouric@yahoo.com

MCLC Proposed Landscape Plan

Vineyard Haven, Ma 02568



Date: 6.3.19
Scale: 1/16"=1'