




LANDSCAPE DESIGN MODIFICATIONS

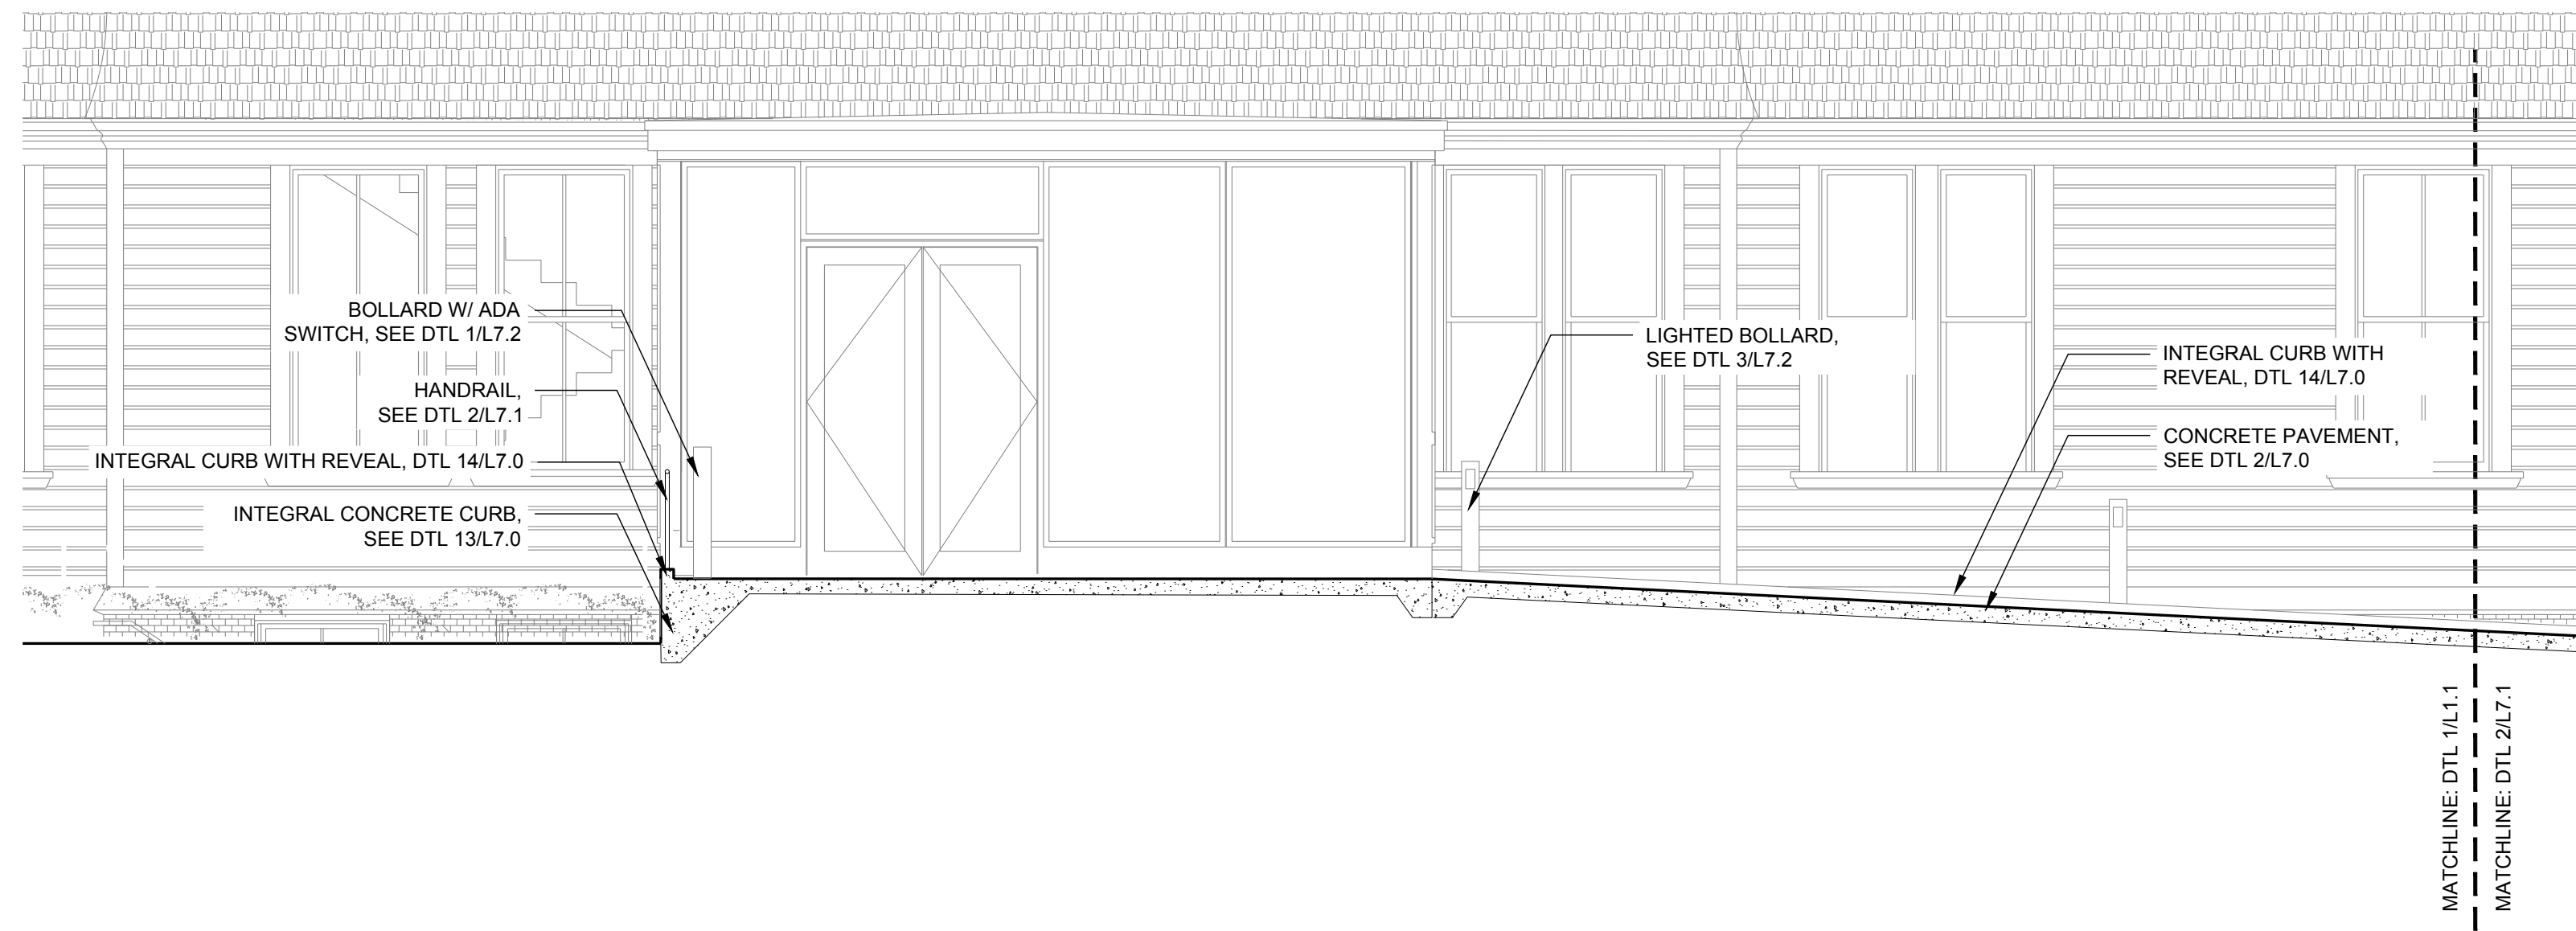


3 SECTION THROUGH MAIN ENTRANCE
1/4" = 1'-0"

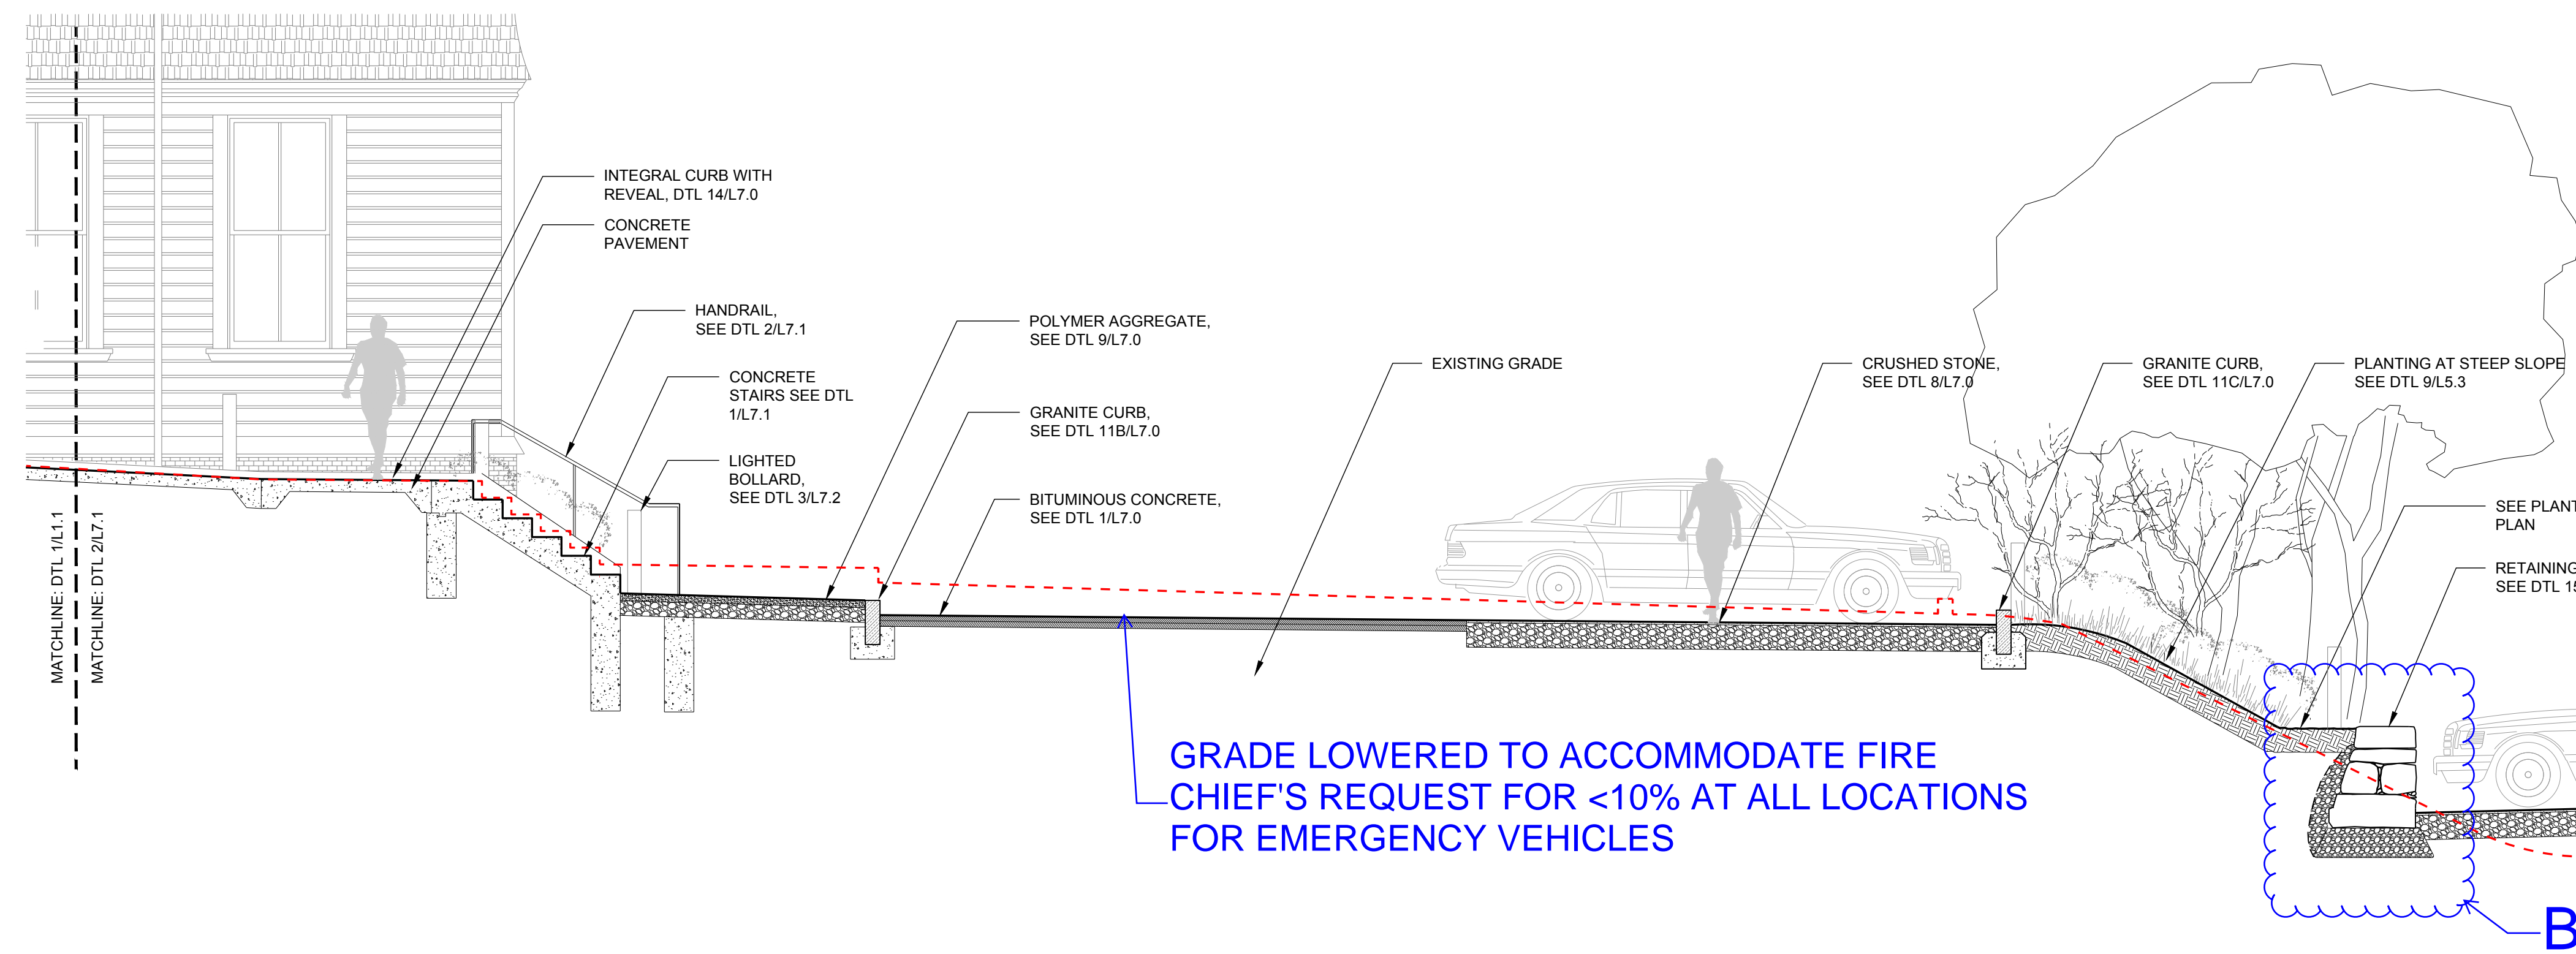


2 SECTION THROUGH PARKING LOT
1/4" = 1'-0"

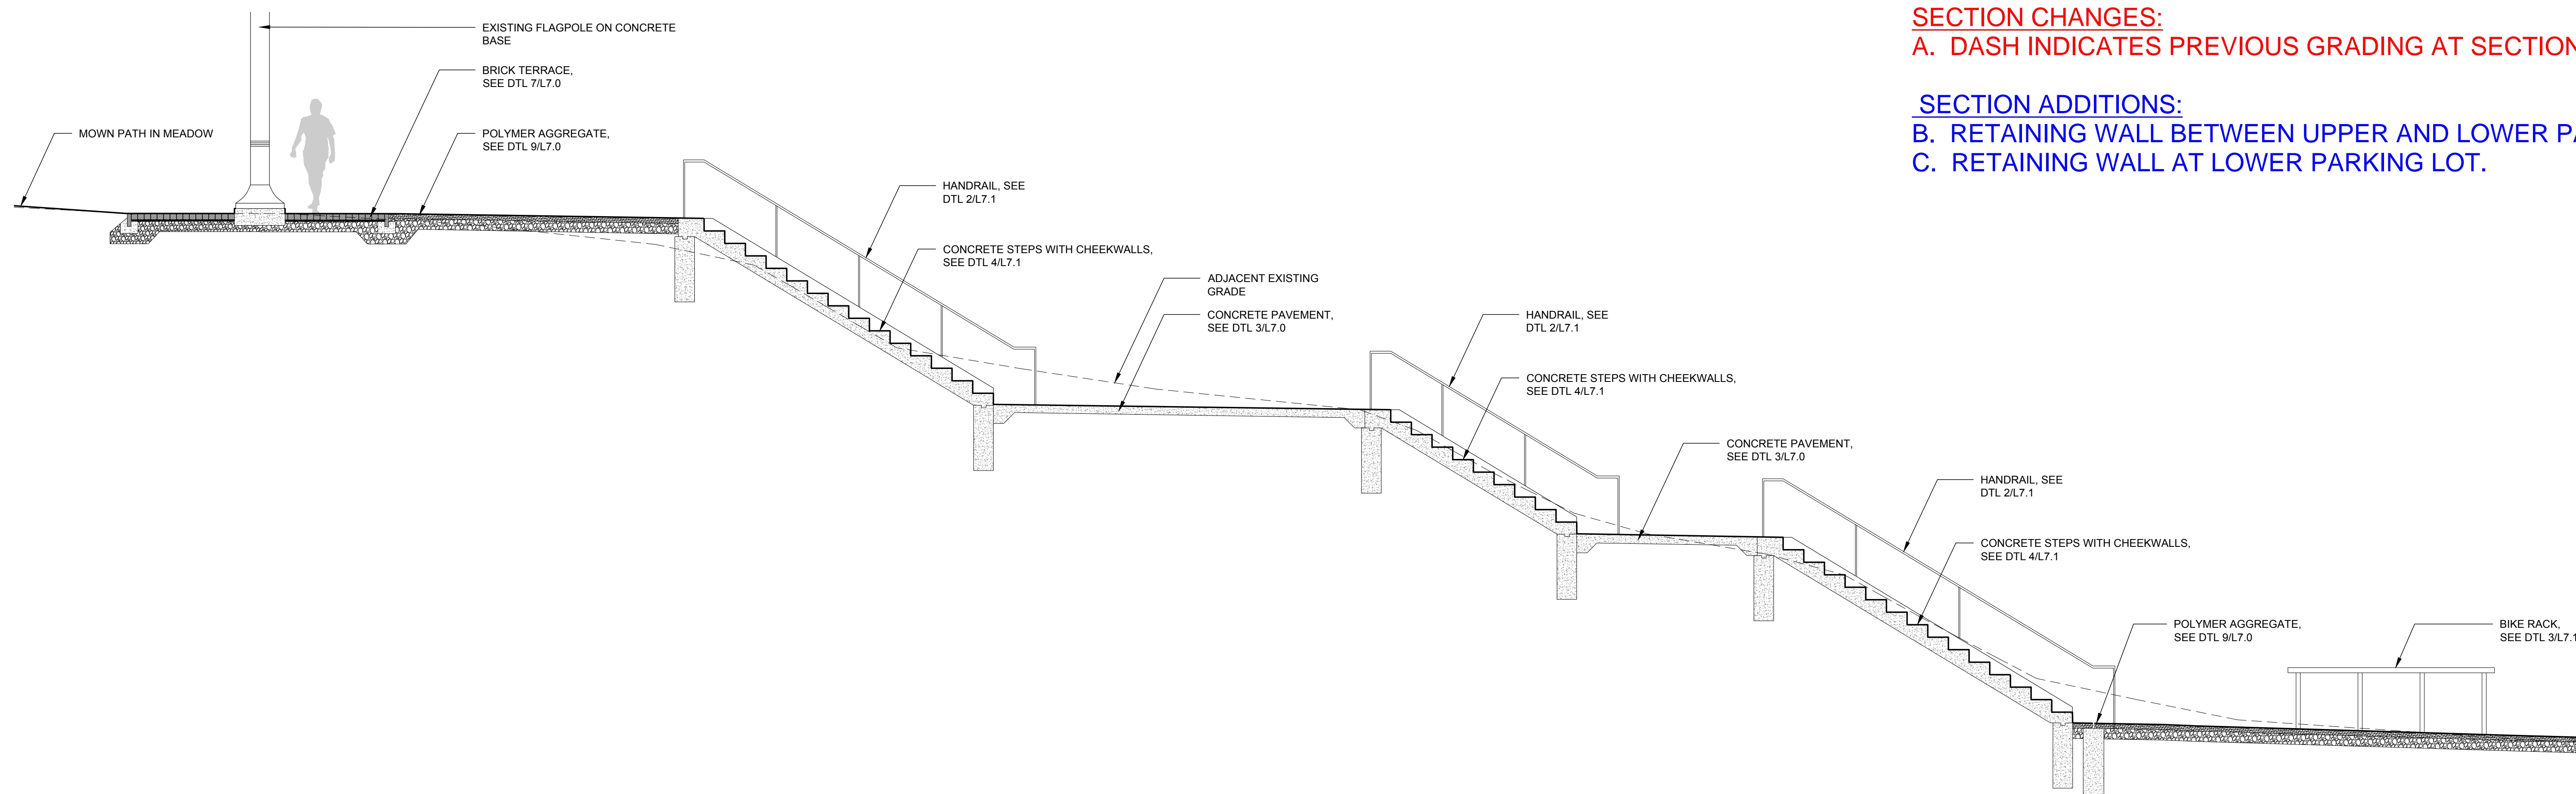

1 SECTION THROUGH STAIRS BELOW FLAGPOLE
1/4" = 1'-0"

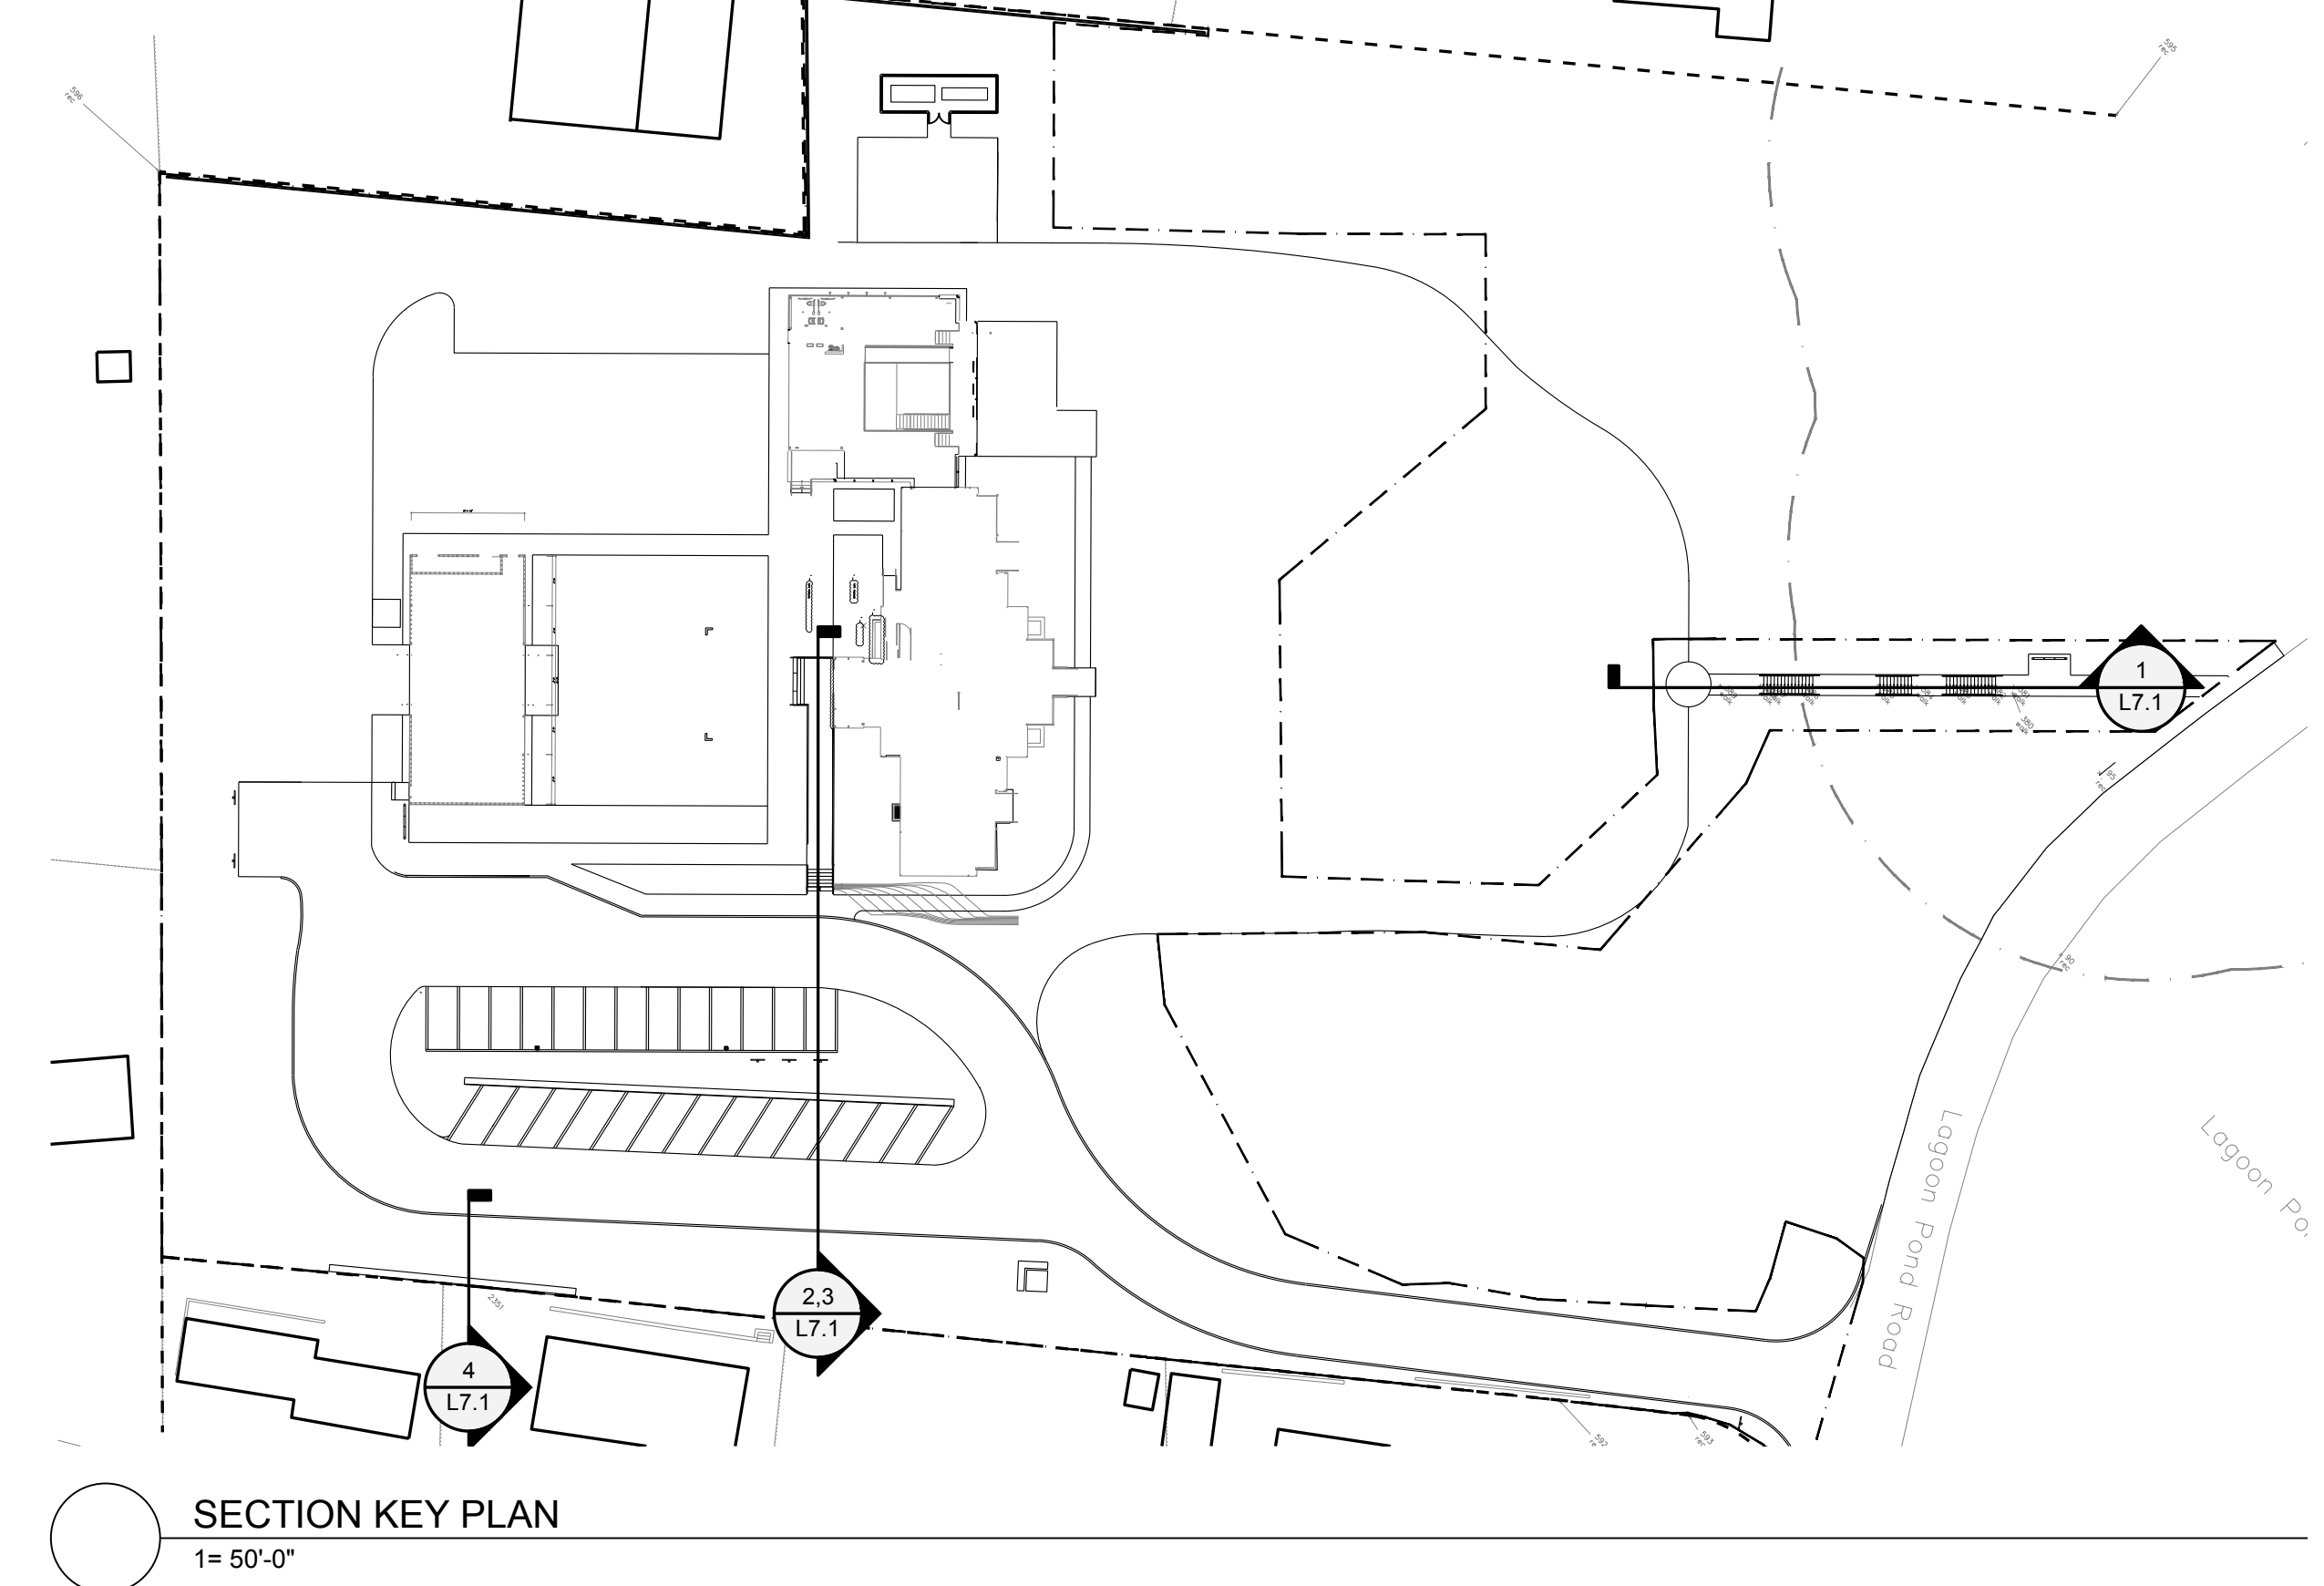

SECTION KEY PLAN
1" = 50'-0"

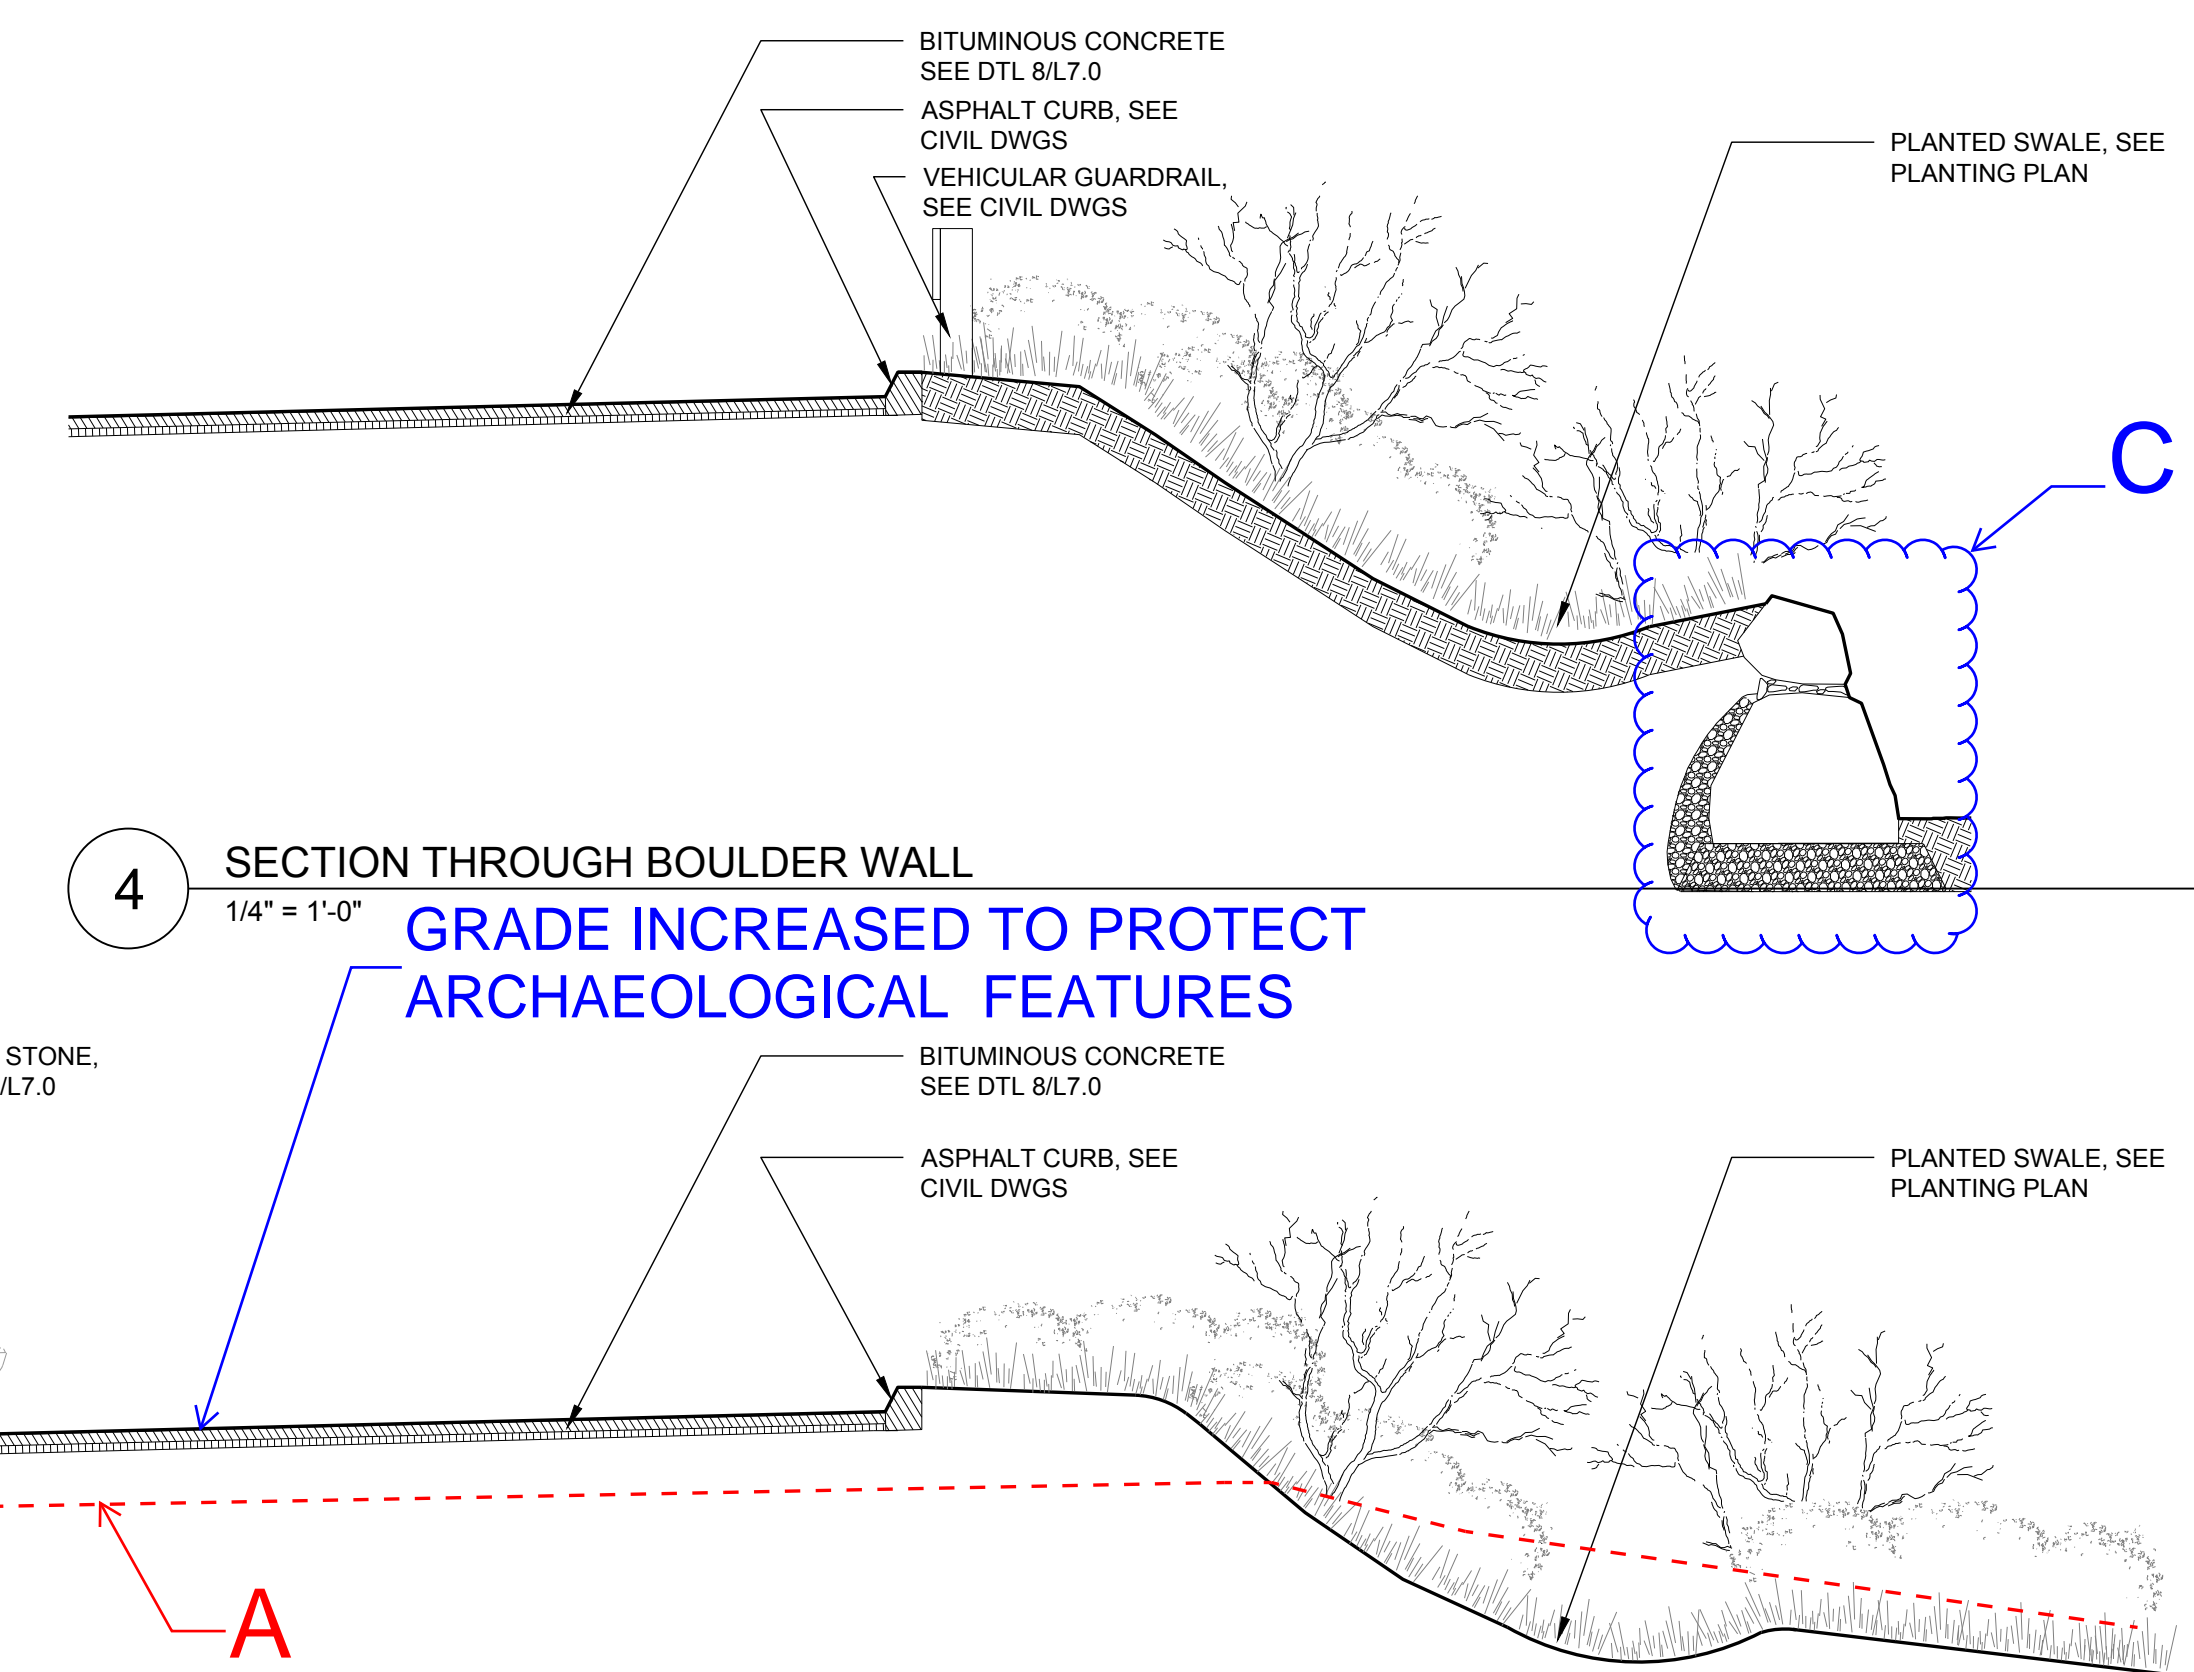

4 SECTION THROUGH BOULDER WALL
1/4" = 1'-0"
GRADE INCREASED TO PROTECT ARCHAEOLOGICAL FEATURES

SECTION CHANGES:
A. DASH INDICATES PREVIOUS GRADING AT SECTION THROUGH PARKING LOT

SECTION ADDITIONS:
B. RETAINING WALL BETWEEN UPPER AND LOWER PARKING LOTS.
C. RETAINING WALL AT LOWER PARKING LOT.



Civil Engineer: T. 617.422.0980
 Structural Architect: T. 617.422.0980
 Security Engineer: T. 617.422.0980
 Lighting Design: T. 617.422.0980
 Business Engineering: T. 617.422.0980
 Code Book: T. 617.422.0980
 Cost Estimation: T. 617.422.0980
 Specifications: T. 617.422.0980

Martha's Vineyard Museum
 151 Lagoon Pond Road, Vineyard Haven, MA
 Ouidens Ellis Architecture, LLC
 40 W. Main St., South West Harbor, MA 02568
 T. 617.422.0980 F. 617.422.0981

Revision:	Date:
100% DD Set	11.13.16
50% CD Set	03.10.17
Site Set	04.03.17
100% CD Set	06.09.17
Bulletin 1	11.29.17
Bulletin 2	12.12.17
Bulletin 4	1.17.18
Bulletin 5	2.15.18
Bulletin 6	4.02.18

Sheet Title:
 11/29/17
 Scale: 1" = 20'-0"
 Drawn: ML
 Checked: JW
 Project No: 1506

L
L6.0