


MARTHA'S VINEYARD COMMISSION  
P.O. BOX 1447  
OAK BLUFFS, MA 02557

8/15/10 RAK

TISBURY CONNECTOR ROAD	
DATE	8/15/10
SCALE	AS SHOWN
PROJECT NO.	2008-002

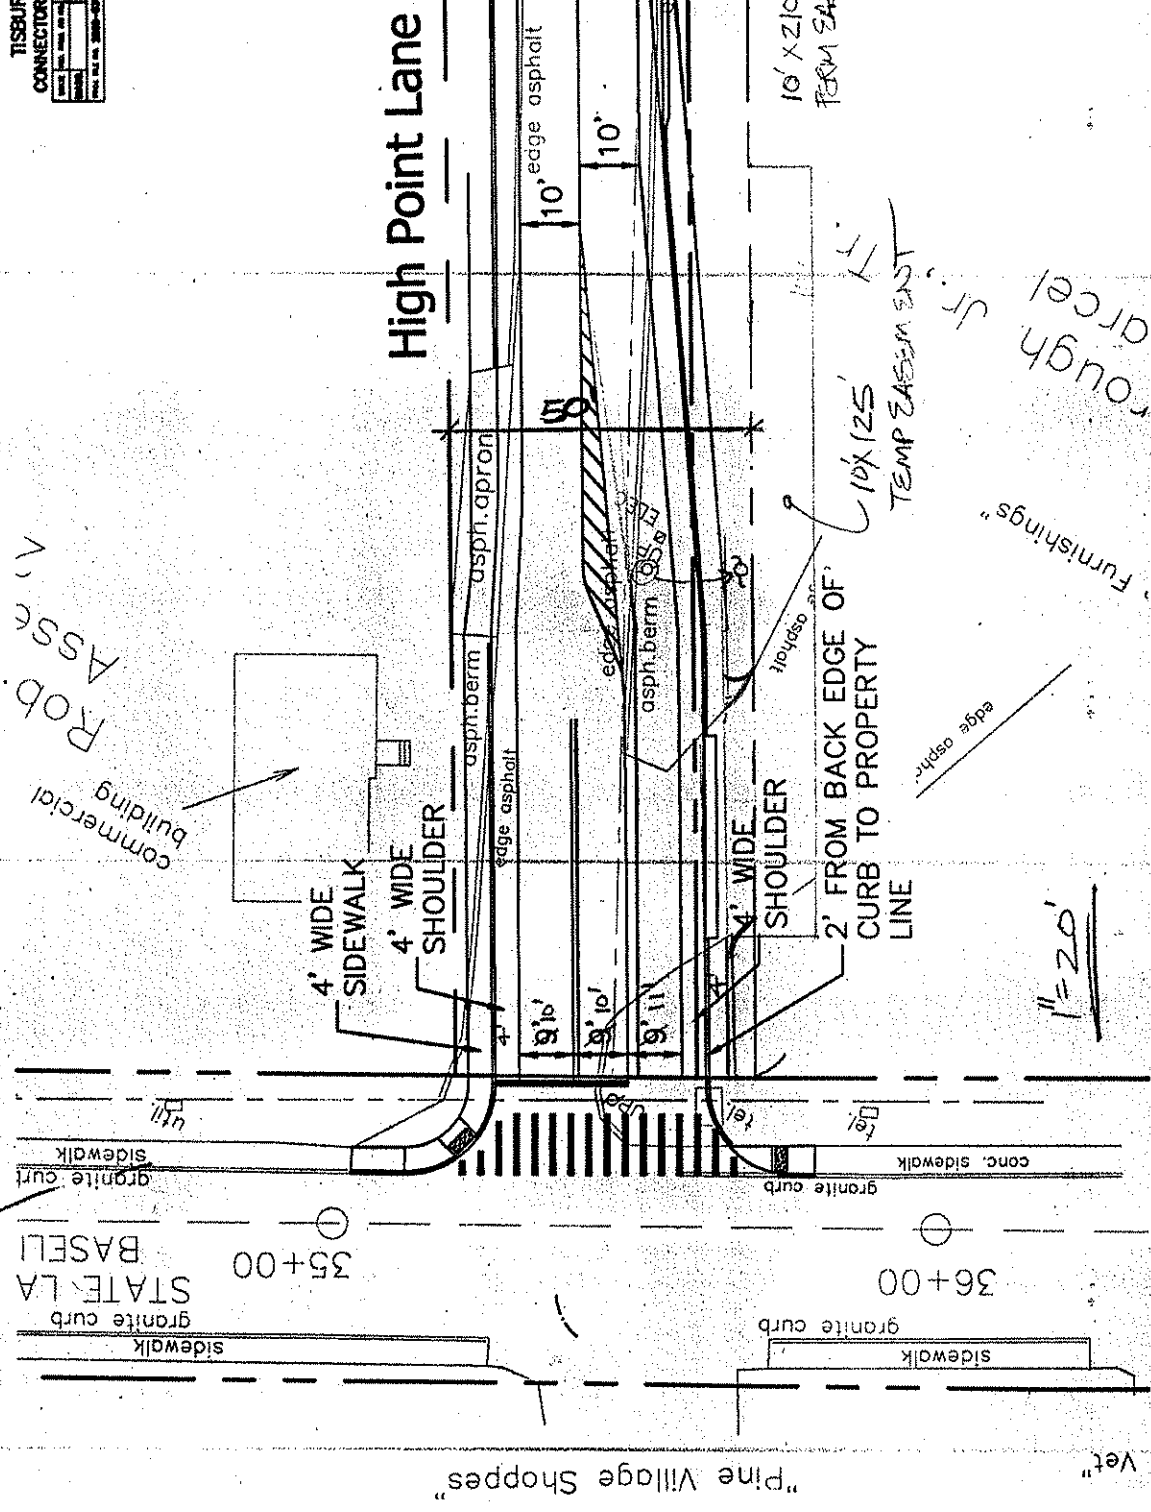

Rob. ASSE  
commercial building

# High Point Lane

2' FROM BACK EDGE OF CURB TO PROPERTY LINE

rough Dr. arcel  
Furnishings

10' X 210' TERM EASEMENT

10' X 125' TEMP EASEMENT

1" = 20'

STATE LA BASELI  
granite curb  
sidewalk

35+00

36+00

granite curb  
sidewalk

"Pine Village Shoppes"  
Vet"