

WEST




0 8 12 16 FT







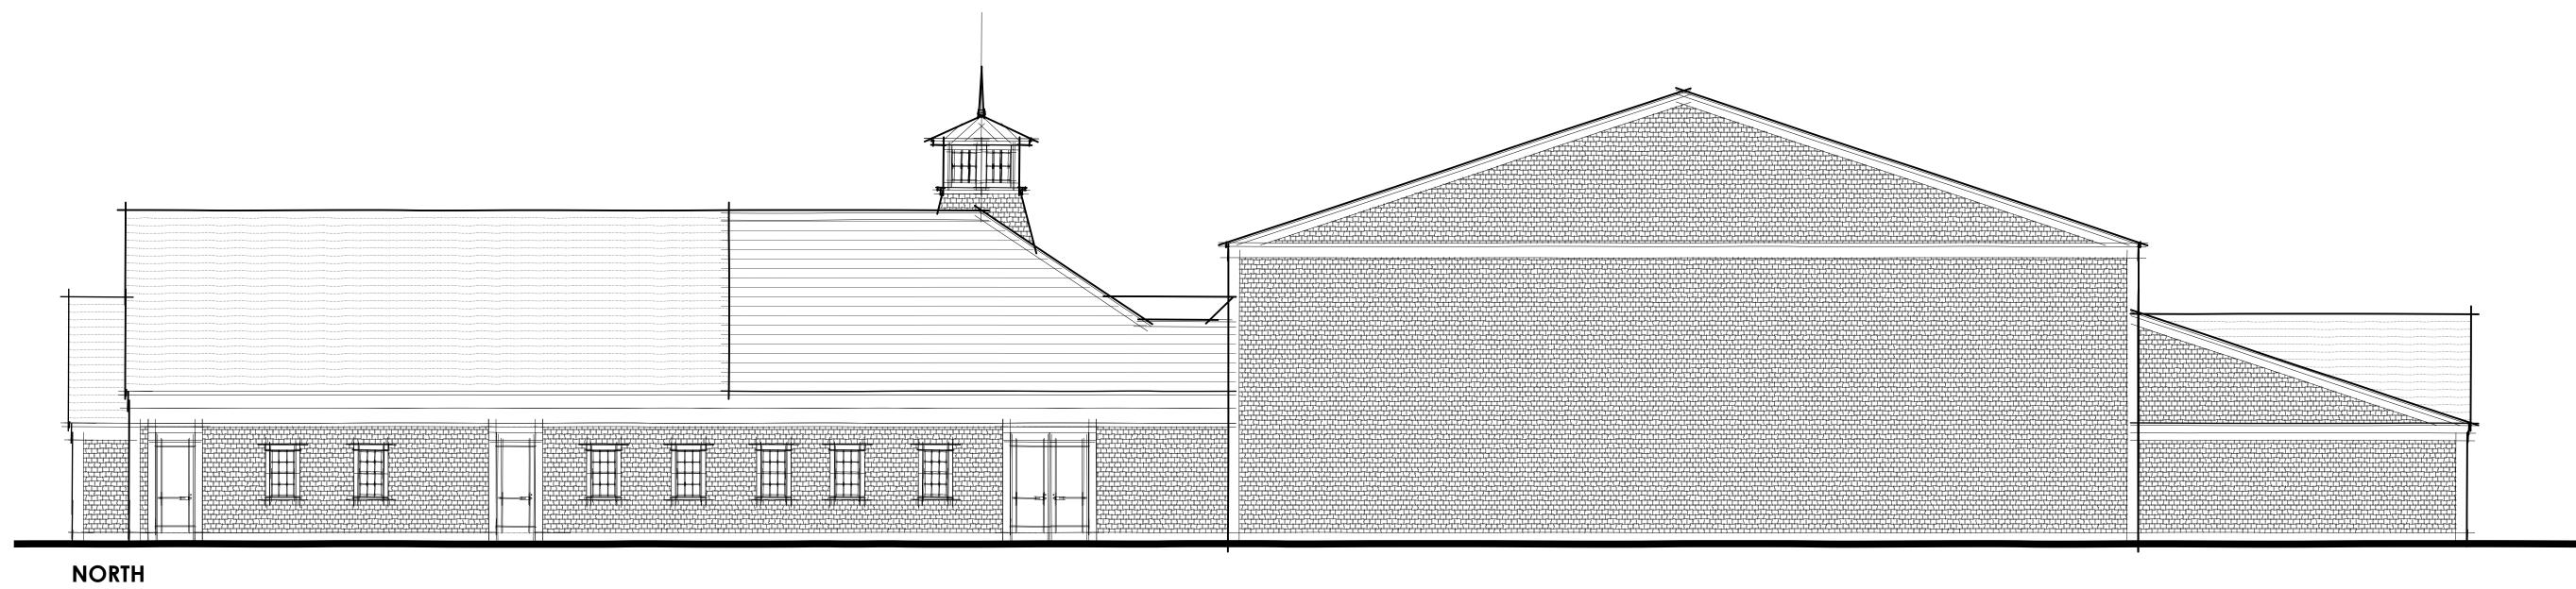

EXTERIOR ELEVATIONS

0 8 12 16 FT



