


MVC DRI 619 - Muckerheide Housing Dukes County Avenue - Streetscape

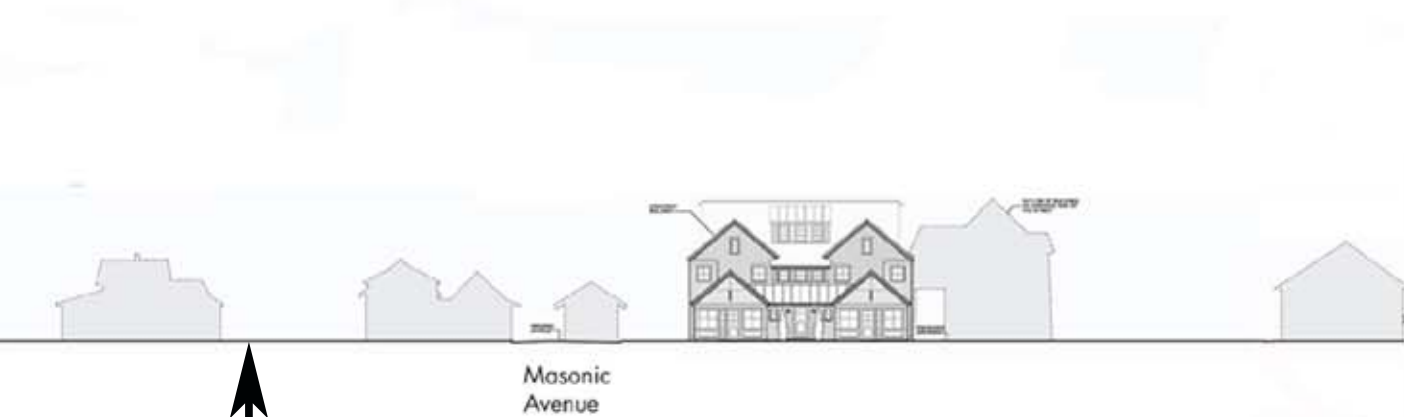


Streetscape of Dukes County Avenue by Hutker Architects as presented for the Bradley Square Project (DRI 612).
Dukes County from Vineyard Avenue to Warwick Avenue.



Existing Front Elevation of Muckerheide Property as presented by Terrain Associates



Proposed Front Elevation of Muckerheide Property as presented by Terrain Associates

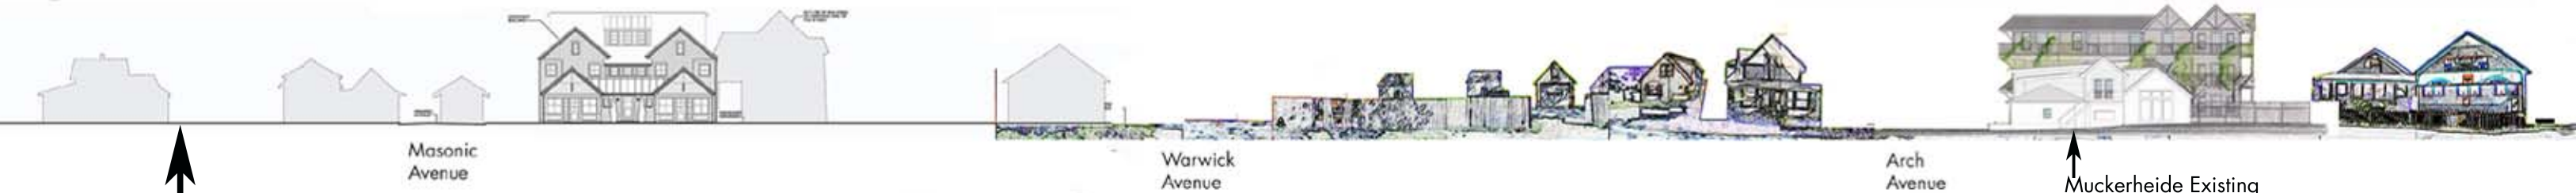

Dukes County streetscape combining Bradley Square streetscape, Muckerheide front elevations, and MVC photographs. Dukes County Ave from Vineyard Ave to Oakland Ave.