




**GRADING & DRAINAGE - DETAILED AREA (E)**  
 (FOR ADDITIONAL INFORMATION SEE GRADING & DRAINAGE SHEET C500)

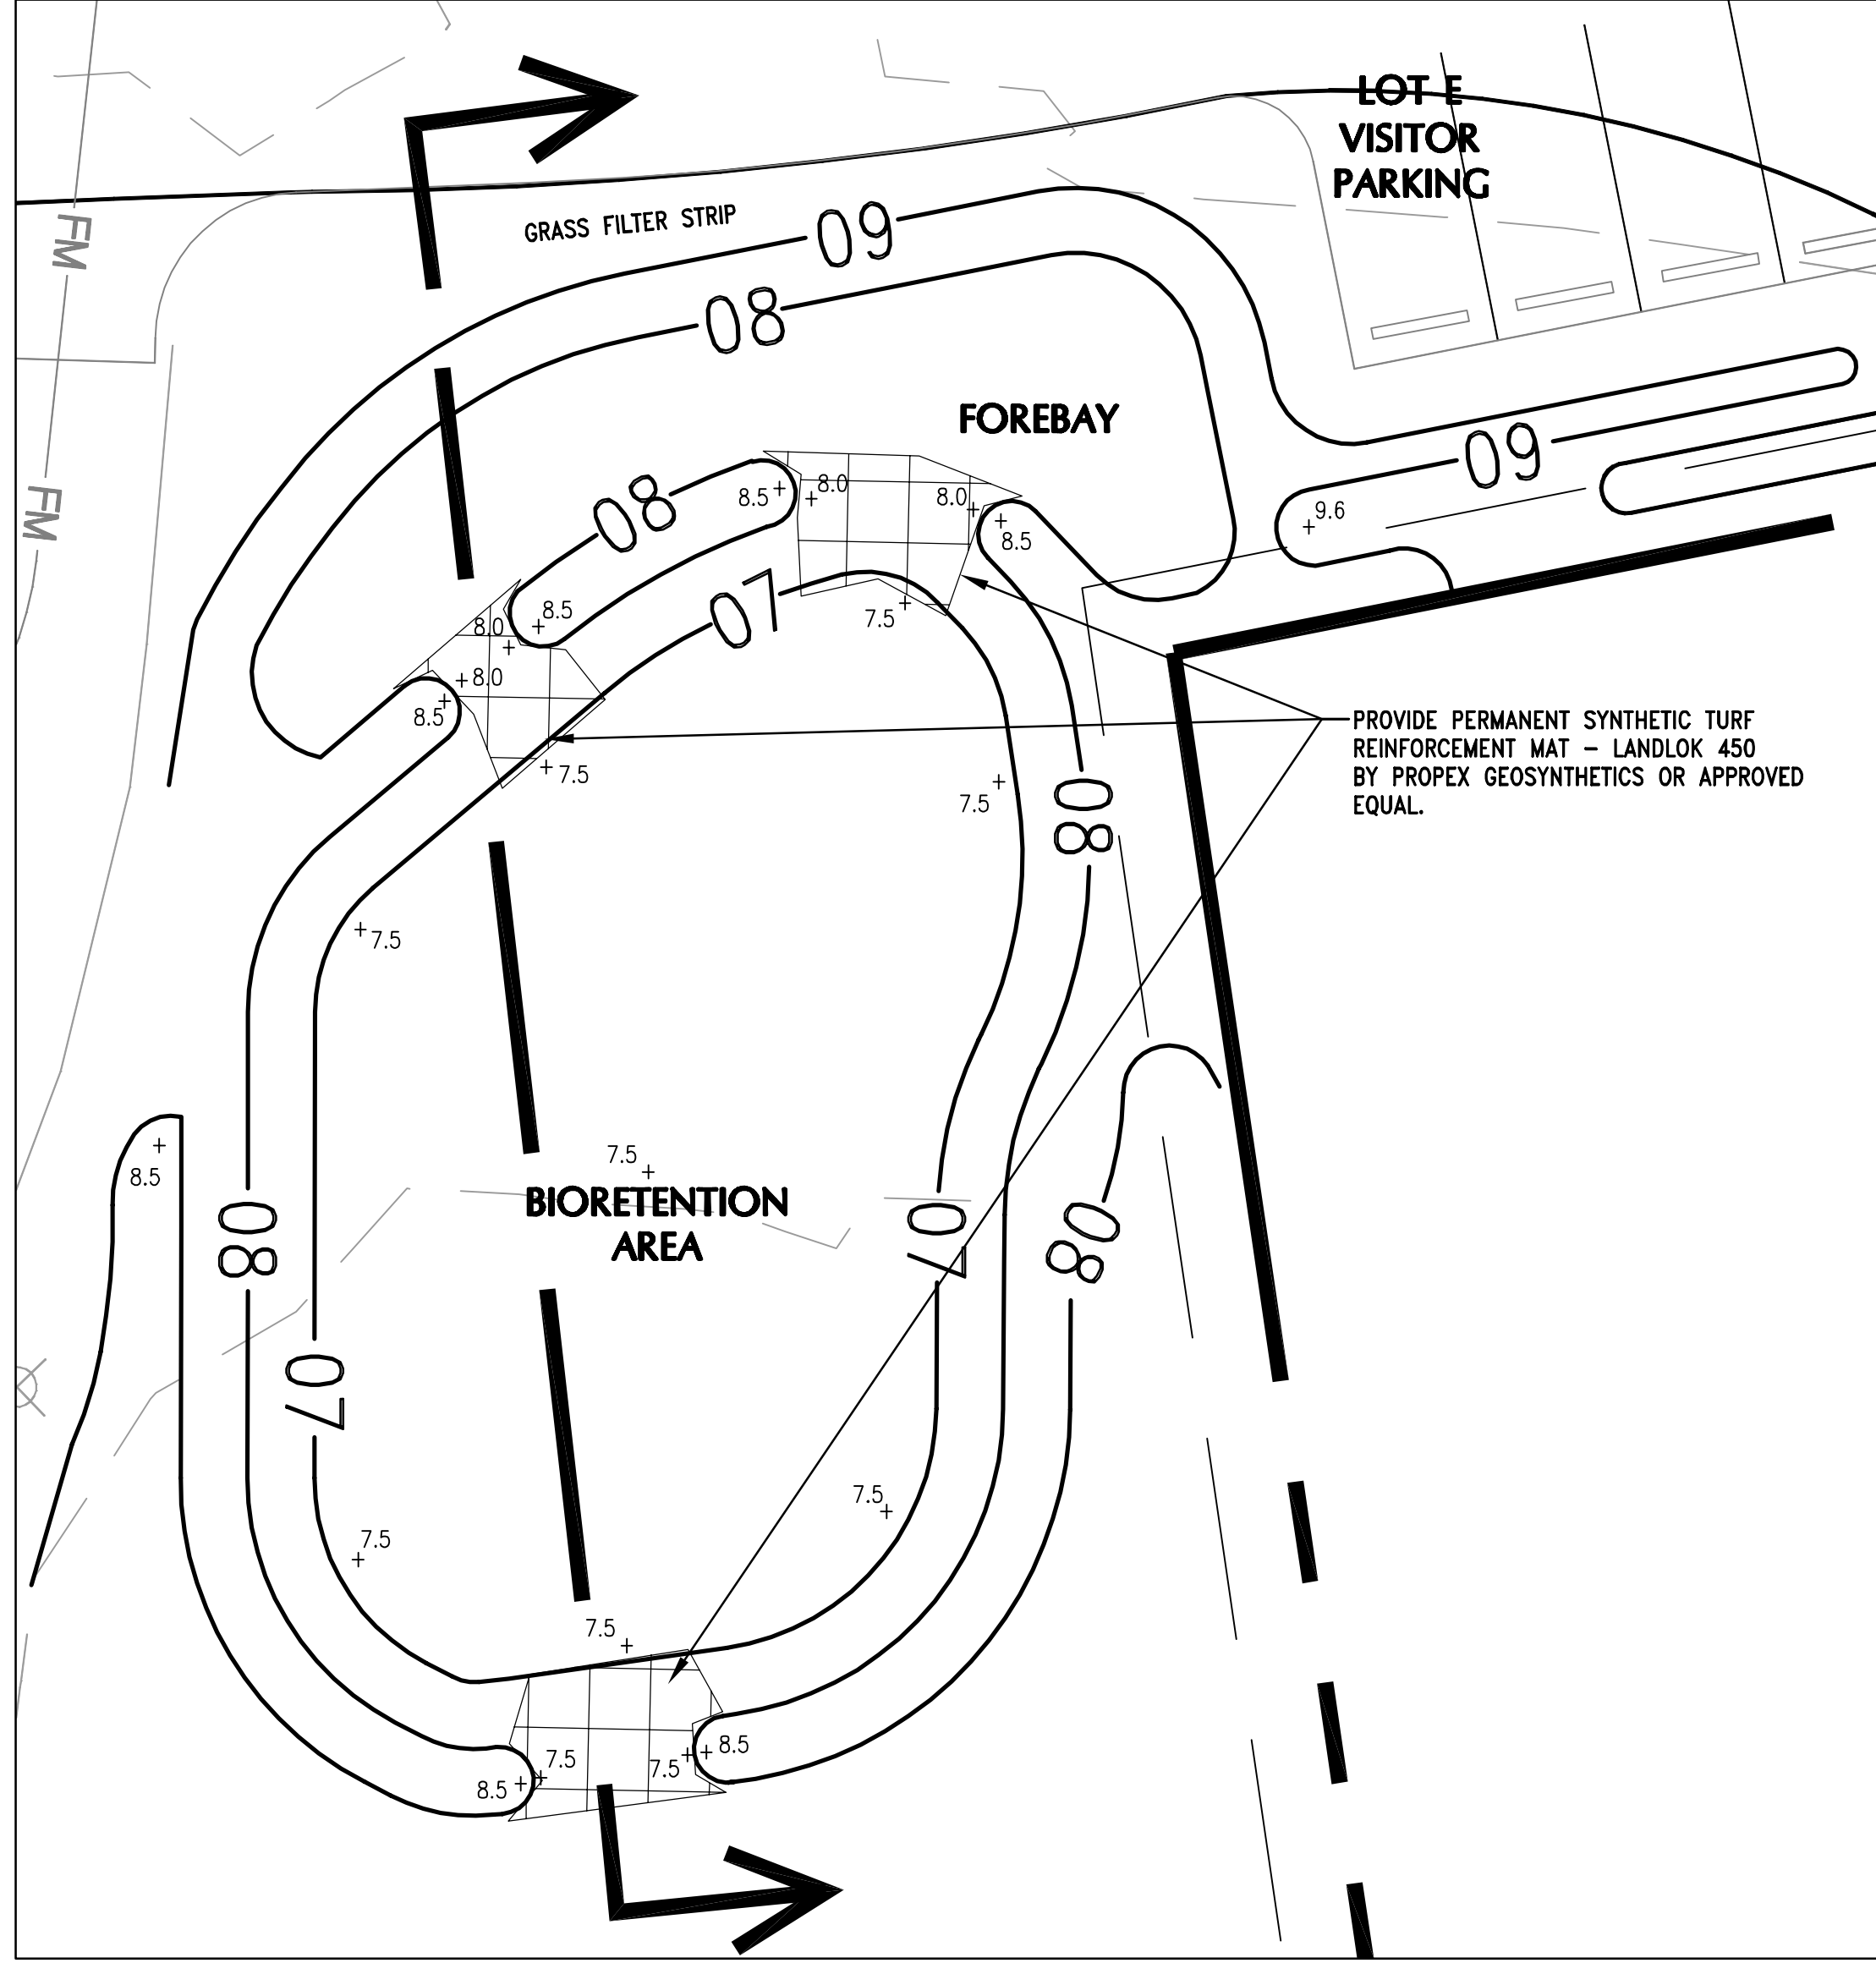


**GRADING & DRAINAGE - DETAILED AREA (F)**  
 (FOR ADDITIONAL INFORMATION SEE GRADING & DRAINAGE SHEET C500)

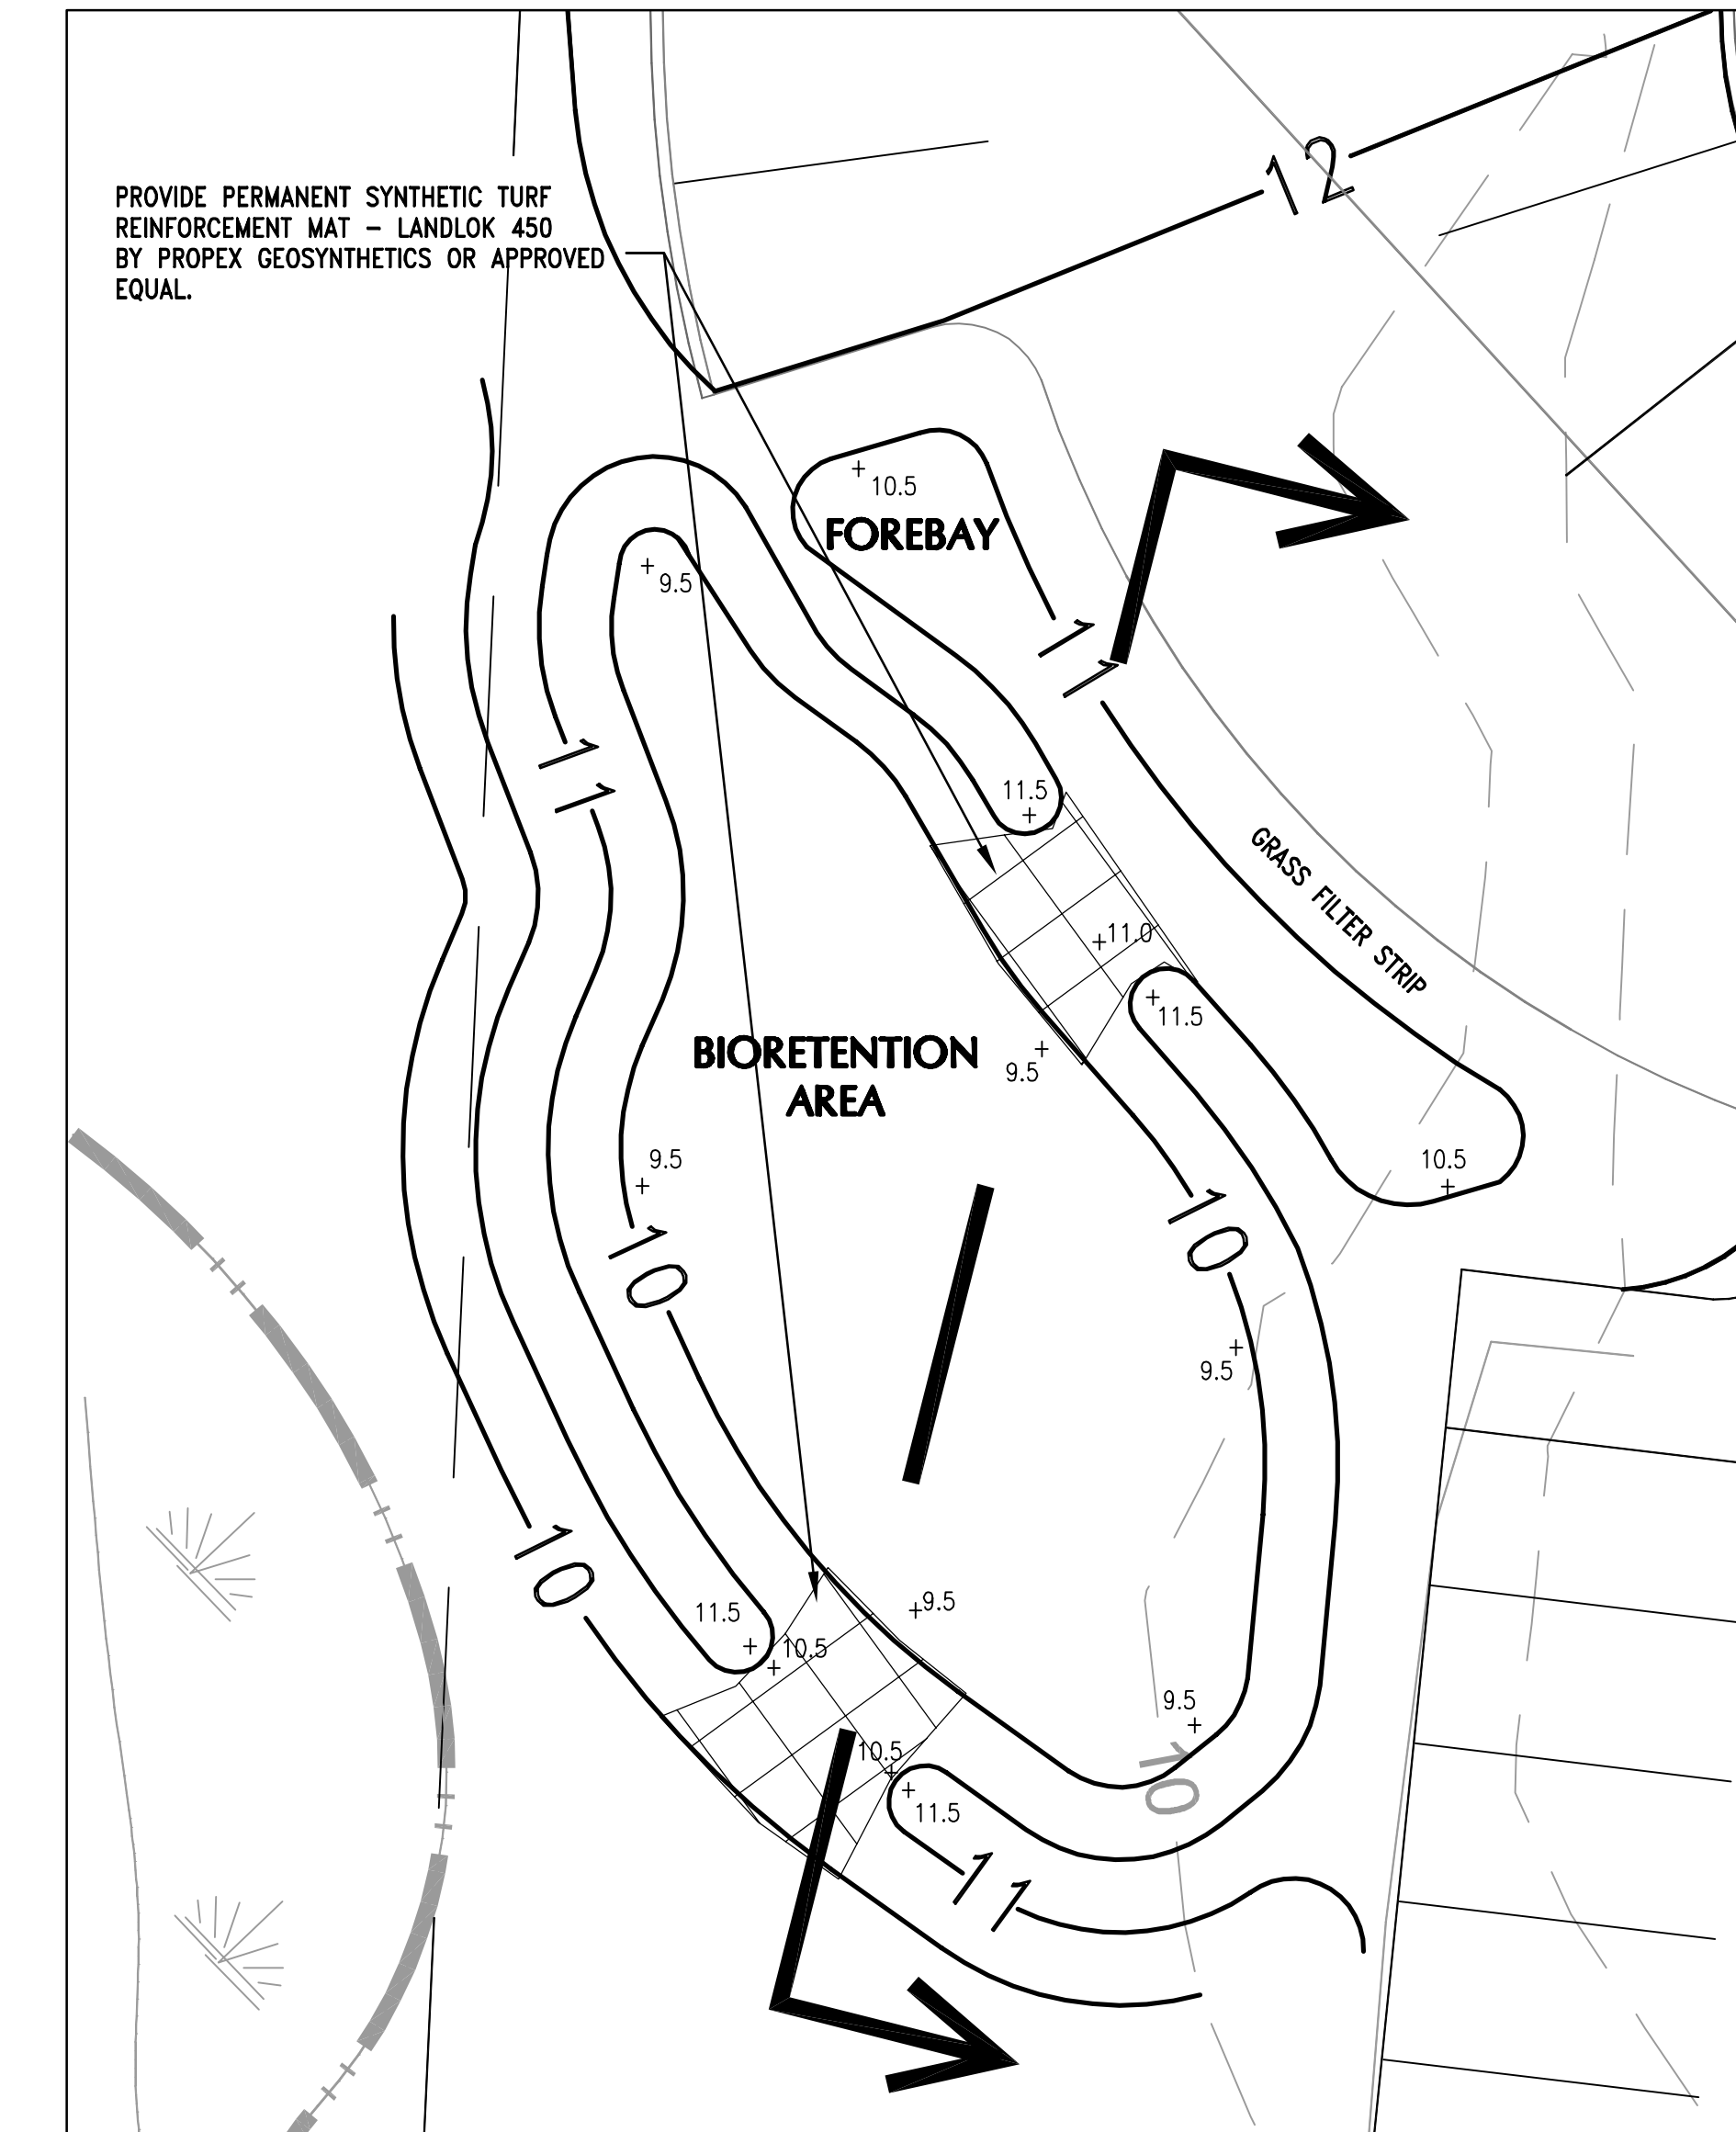


**GRADING & DRAINAGE - DETAILED AREA (G)**  
 (FOR ADDITIONAL INFORMATION SEE GRADING & DRAINAGE SHEET C500)

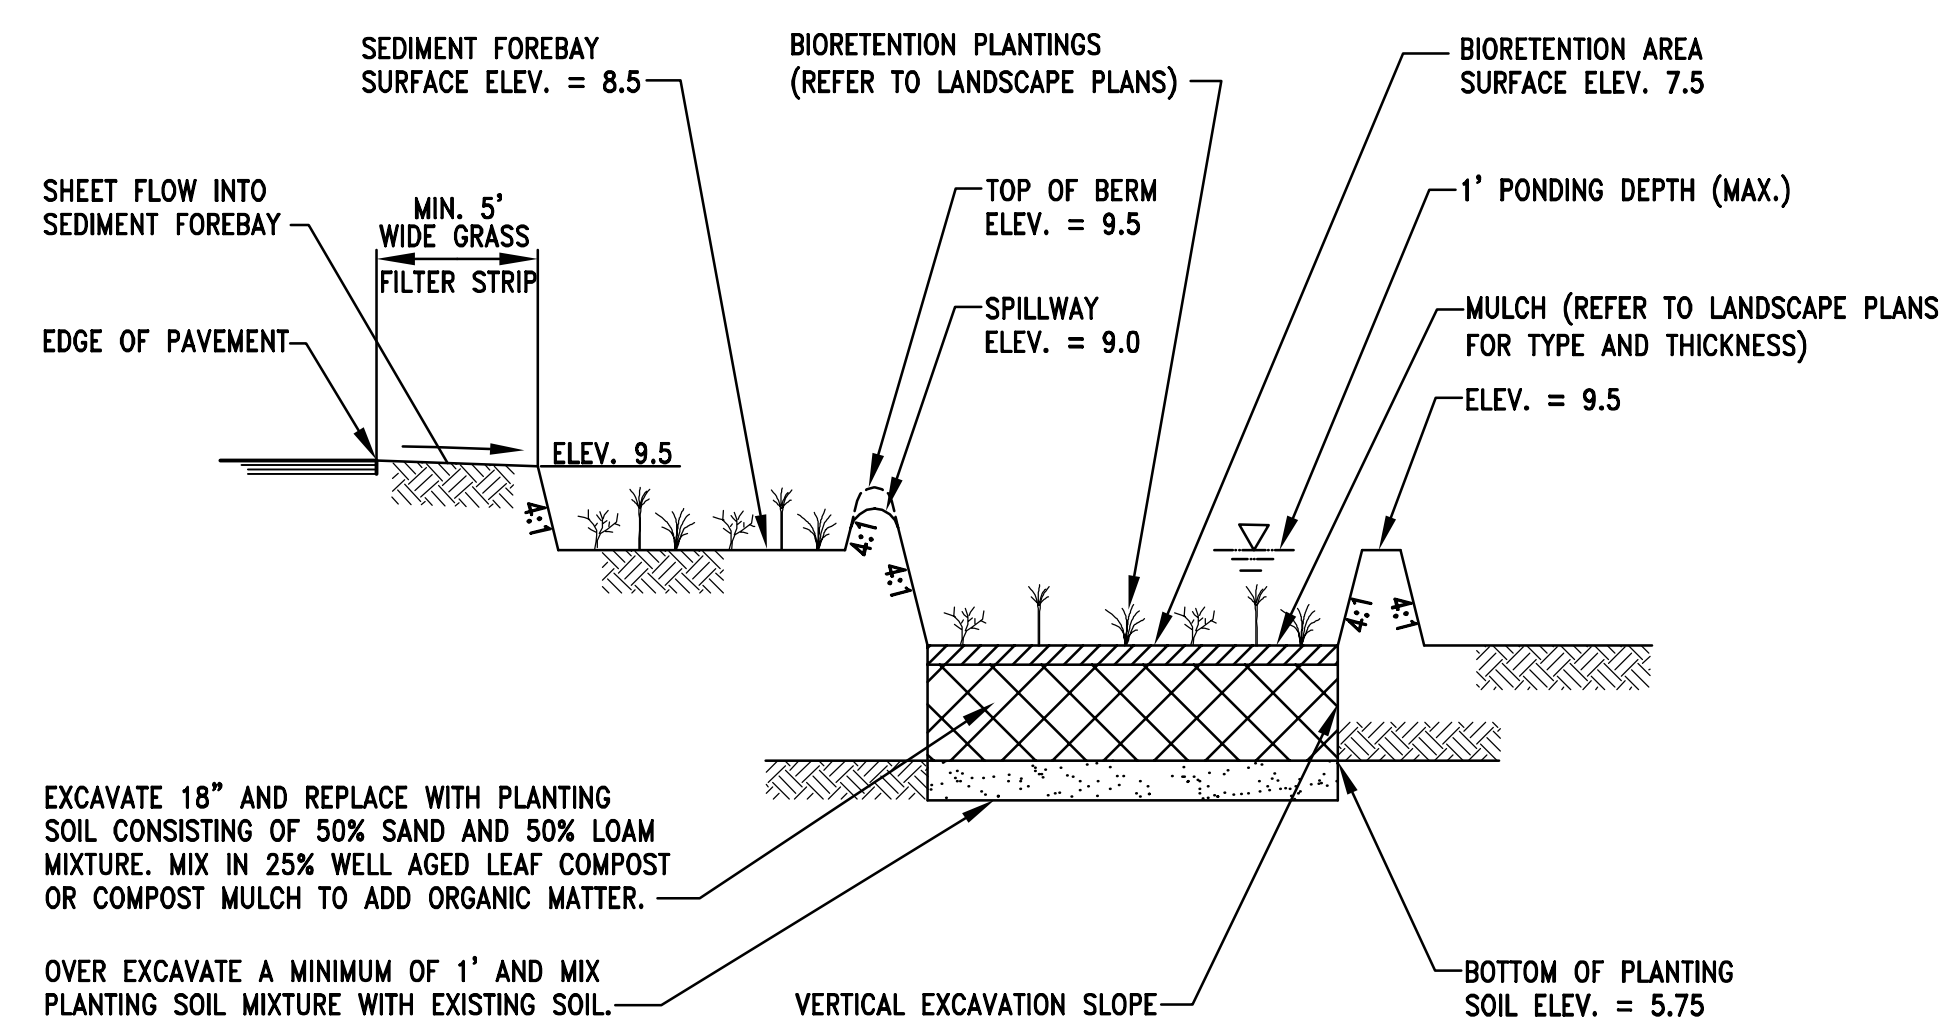


**CROSS SECTION - BIORETENTION AREA (E)**  
 N.T.S.

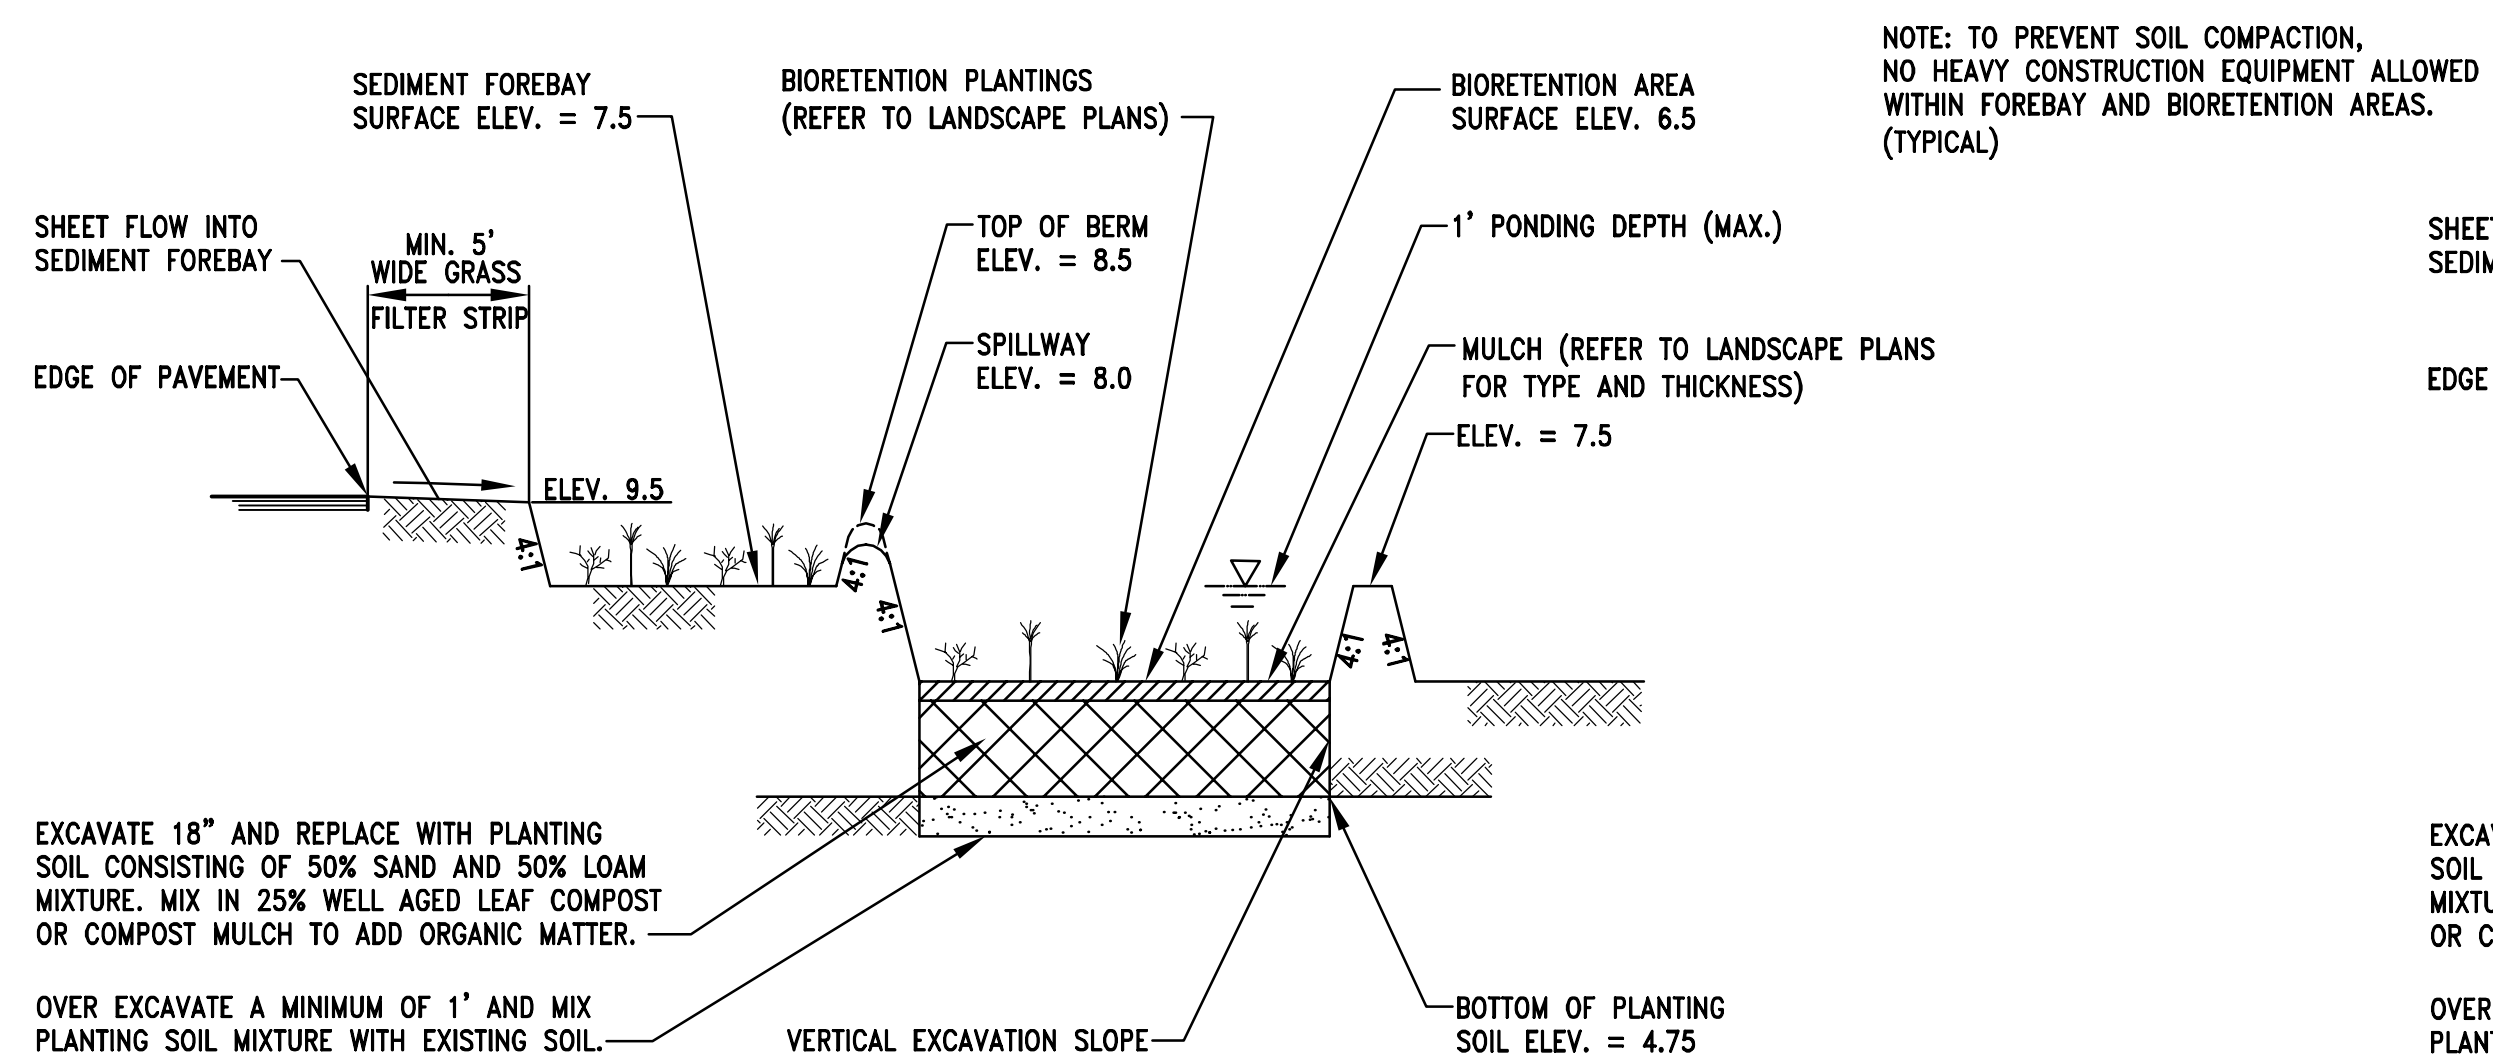


**CROSS SECTION - BIORETENTION AREA (F)**  
 N.T.S.

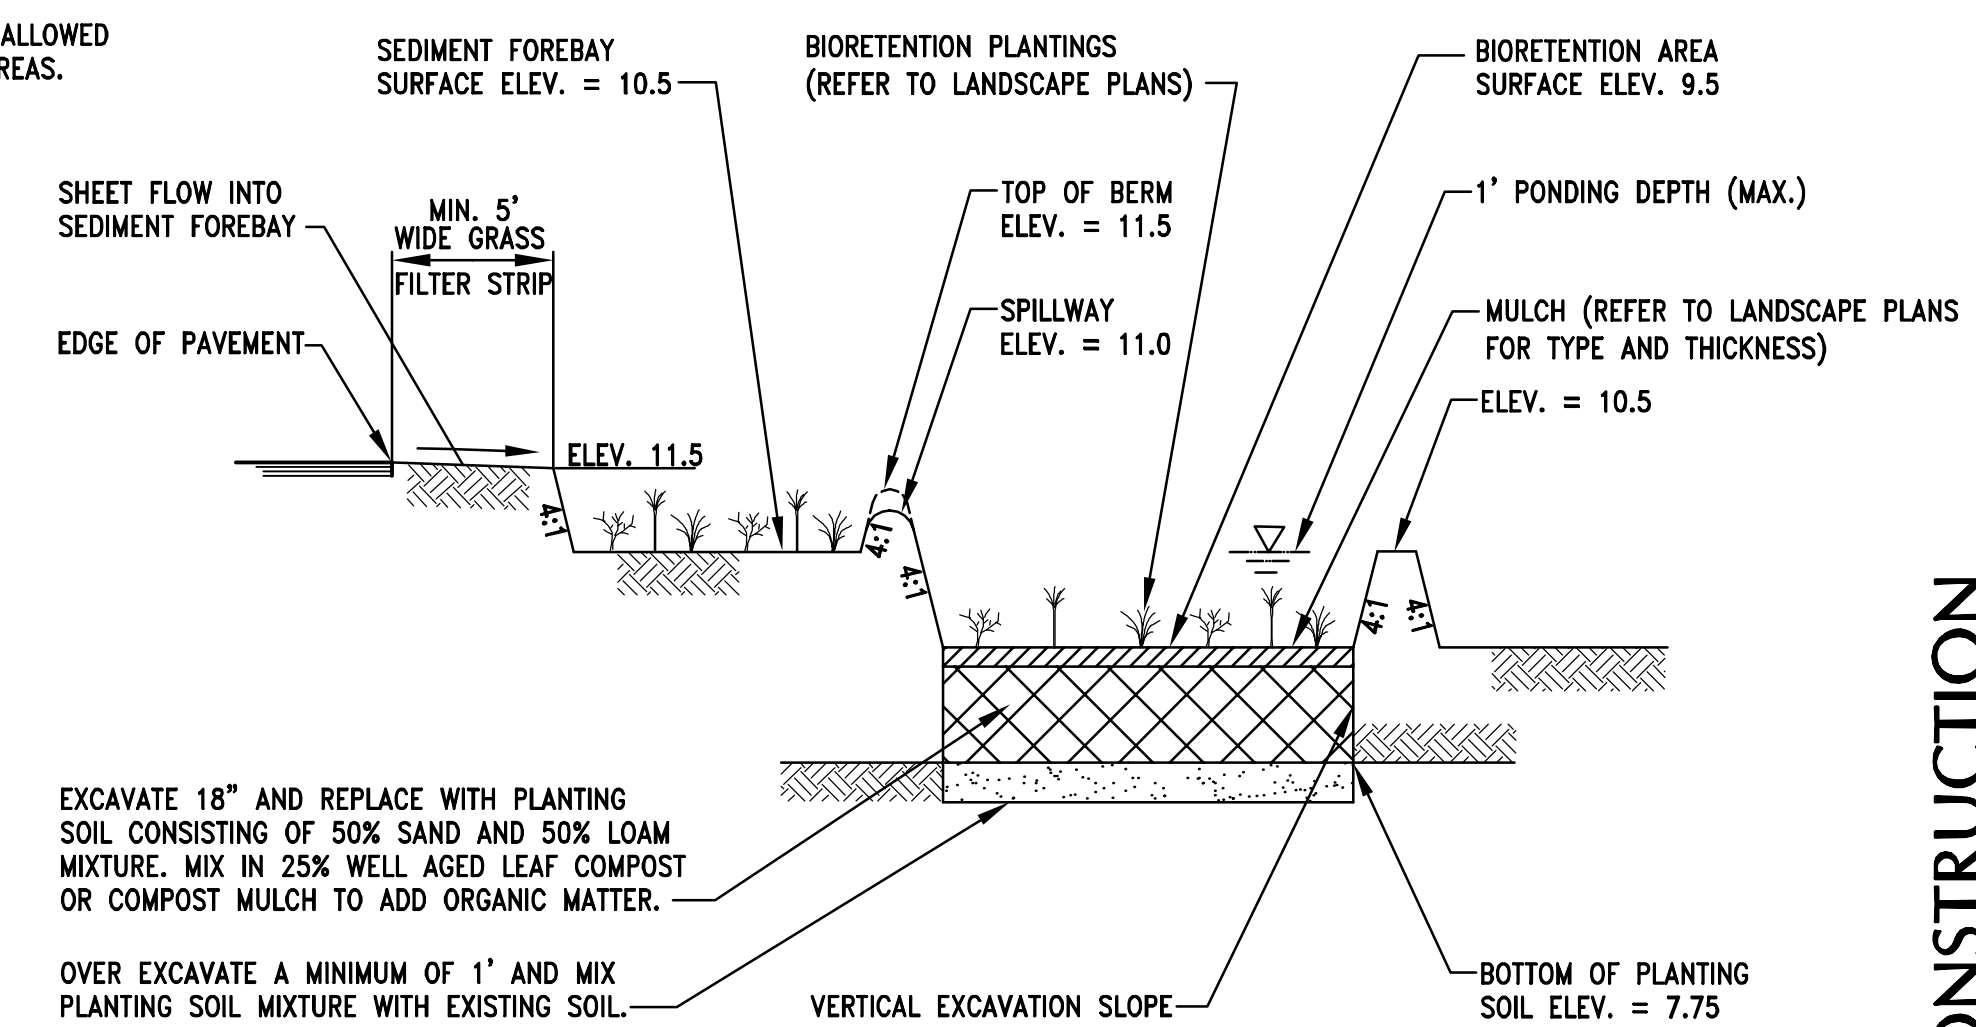

**CROSS SECTION - BIORETENTION AREA (G)**  
 N.T.S.

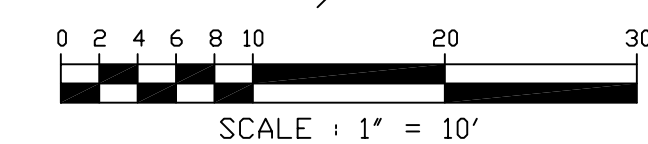

LEA # 24698  
**LITTLEJOHN ENGINEERING ASSOCIATES**  
 P.O. BOX 1410 • 1935 Twenty-First Avenue South • Nashville, Tennessee 37212  
 Phone: 615-385-4144 • Fax: 615-385-4020 • www.lea-inc.com

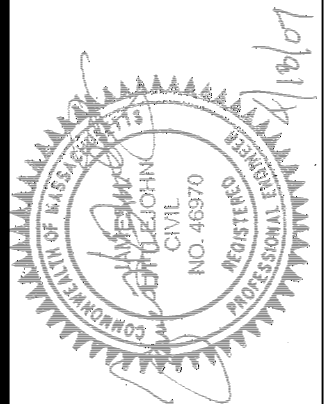

REPLACEMENT HOSPITAL  
**MARTHA'S VINEYARD HOSPITAL**  
 OAK BLUFFS, MASSACHUSETTS

**C504** DETAILED GRADING & DRAINAGE AT BASINS  
 REVISIONS:  
 DATE: 03/07/07  
 JOB NO.: 240300  
 DESIGNED BY: 4/18/07  
 CHECKED BY:

**THOMAS, MILLER & PARTNERS, LLC**  
 ARCHITECTURE • INTERIOR DESIGN • PLANNING • 5210 MARYLAND WAY SUITE 200 • BRENTWOOD, TN 37027-5008 • PHONE 615 377-9773 • FAX 615 370-4147 • WWW.TMPARTNERS.COM