




PROVIDE PERMANENT SYNTHETIC TURF REINFORCEMENT MAT - LANDLOK 450 BY PROPEX GEOSYNTHETICS OR APPROVED EQUAL.

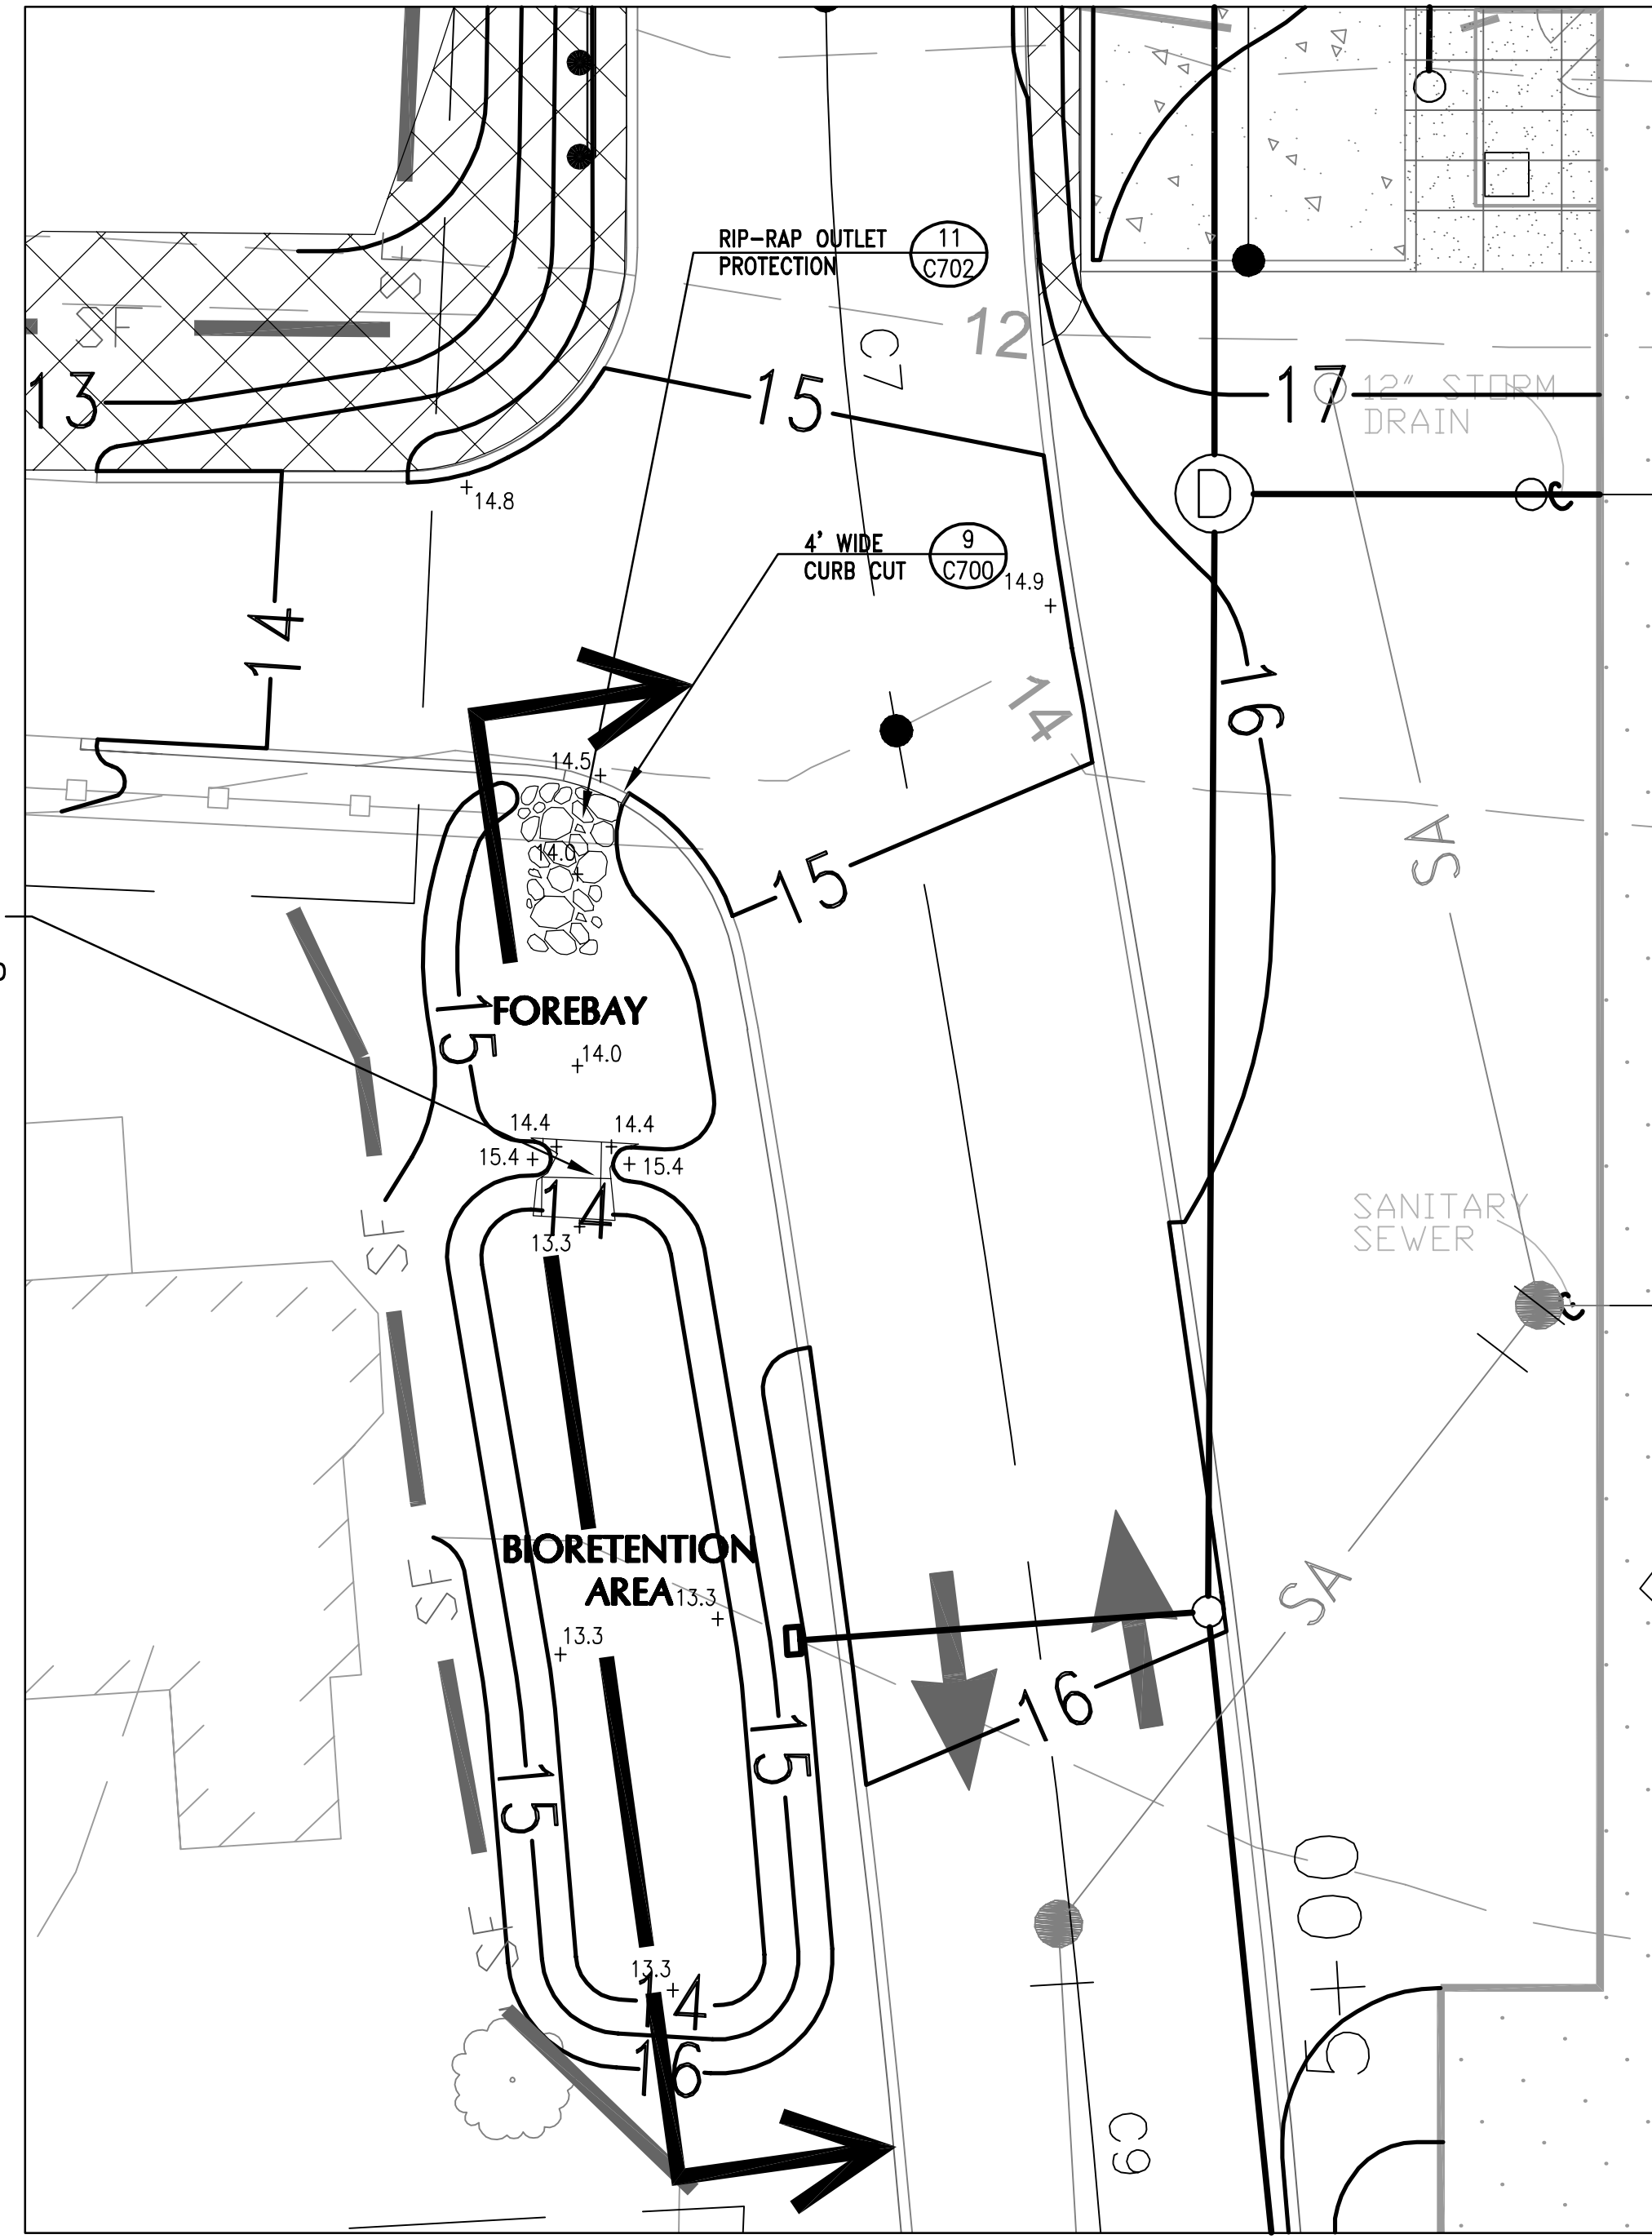

GRADING & DRAINAGE - DETAILED AREA (D)
(FOR ADDITIONAL INFORMATION SEE GRADING & DRAINAGE SHEET C500)

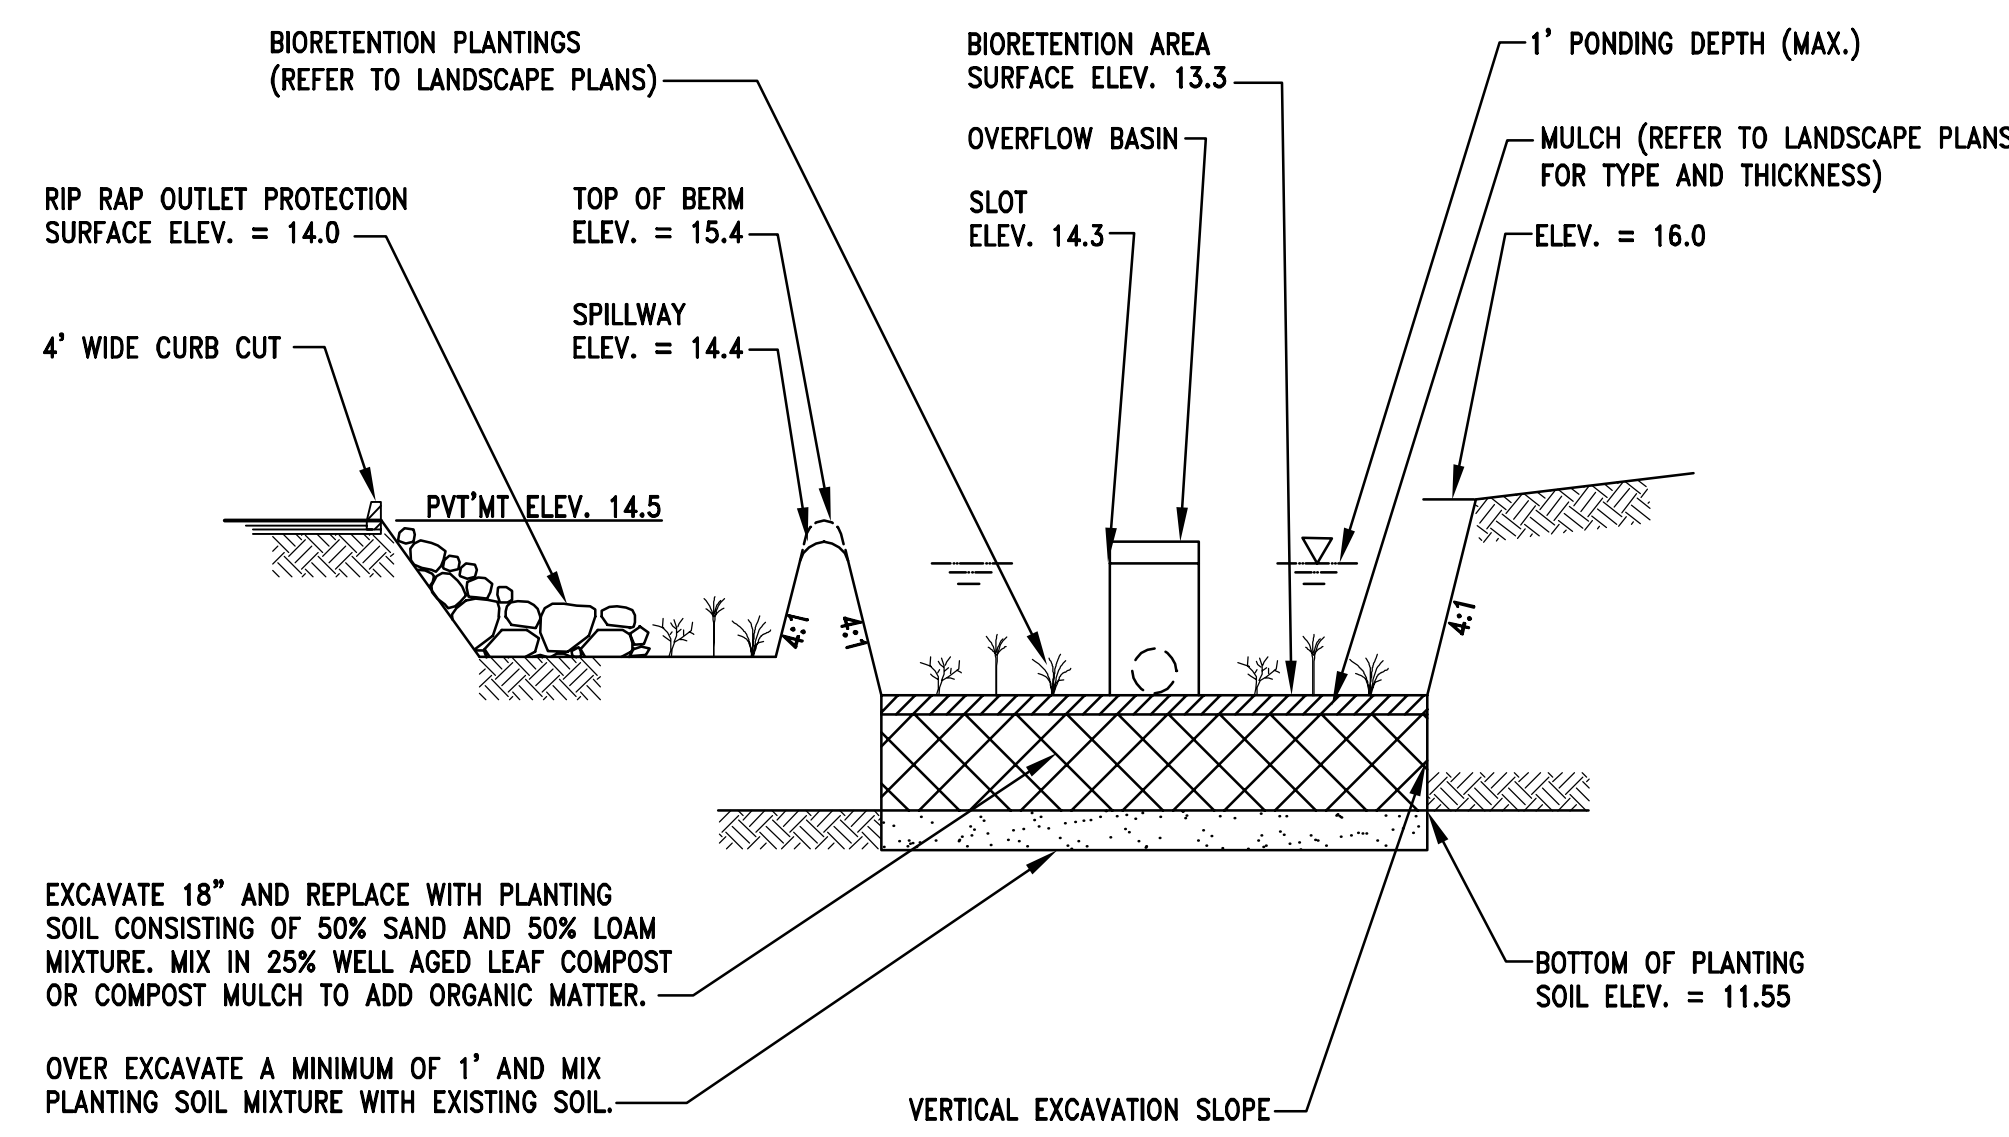

CROSS SECTION - BIORETENTION AREA (D)
N.T.S.

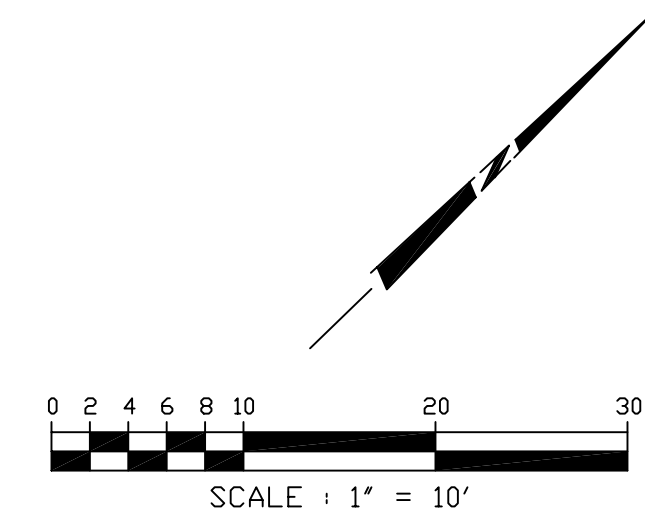


PERMIT SET - NOT FOR CONSTRUCTION

C503 DETAILED GRADING & DRAINAGE AT BASINS

DATE:	03/07/07
JOB NO.:	240300
DESIGN BY:	4/18/07
CHECK BY:	

REPLACEMENT HOSPITAL
MARTHA'S VINEYARD HOSPITAL
OAK BLUFFS, MASSACHUSETTS

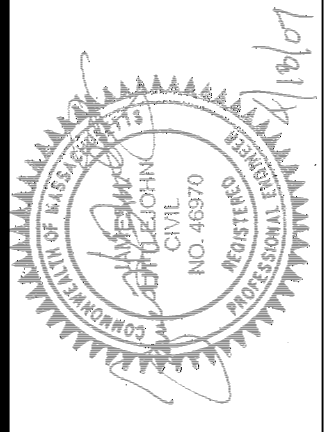

LEA # 24068
LITTLEJOHN ENGINEERING ASSOCIATES
P.O. BOX 11100 • J. A. N. BLDG. • KAY BROWN BLVD. • NASHVILLE, TENNESSEE 37212
Phone: 615-385-4144 • Fax: 615-385-4020 • www.leainc.com

THOMAS, MILLER & PARTNERS, LLC
ARCHITECTURE ■ INTERIOR DESIGN ■ PLANNING ■ 5210 MARYLAND WAY SUITE 200 ■ BRENTWOOD, TN 37027-5008 ■ PHONE 615 377-9773 ■ FAX 615 370-4147 ■ WWW.TMPARTNERS.COM