

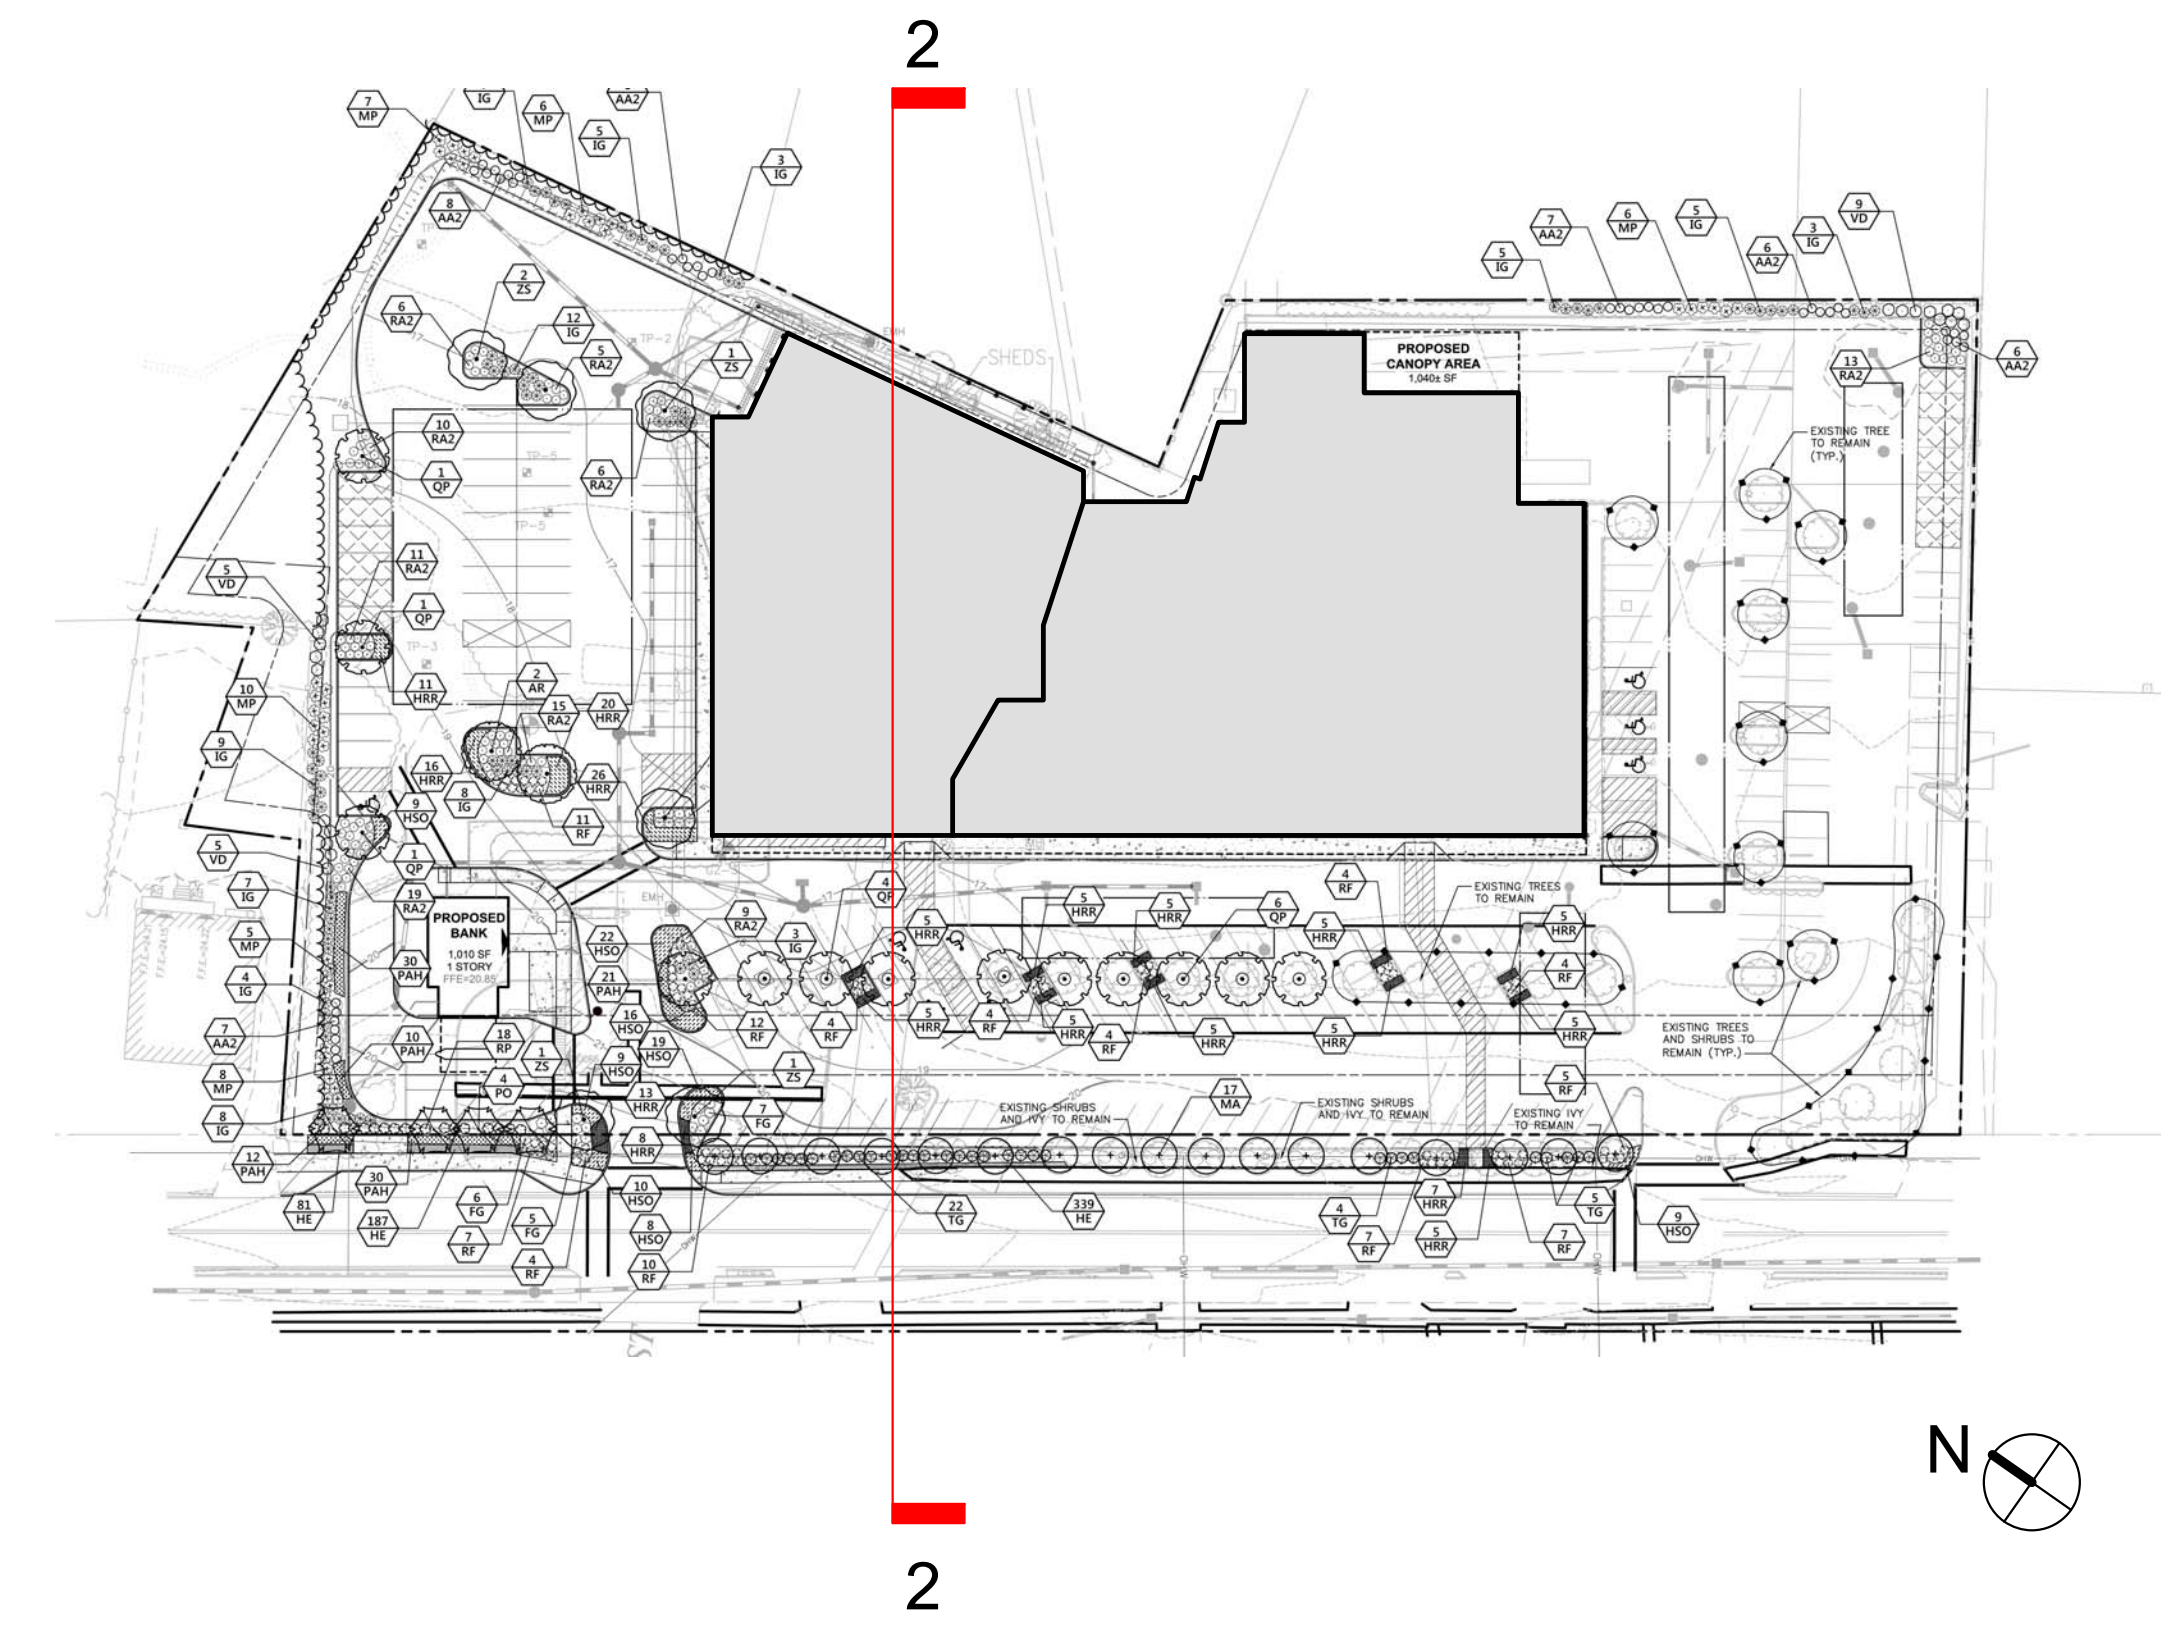


## SITE SECTION 2

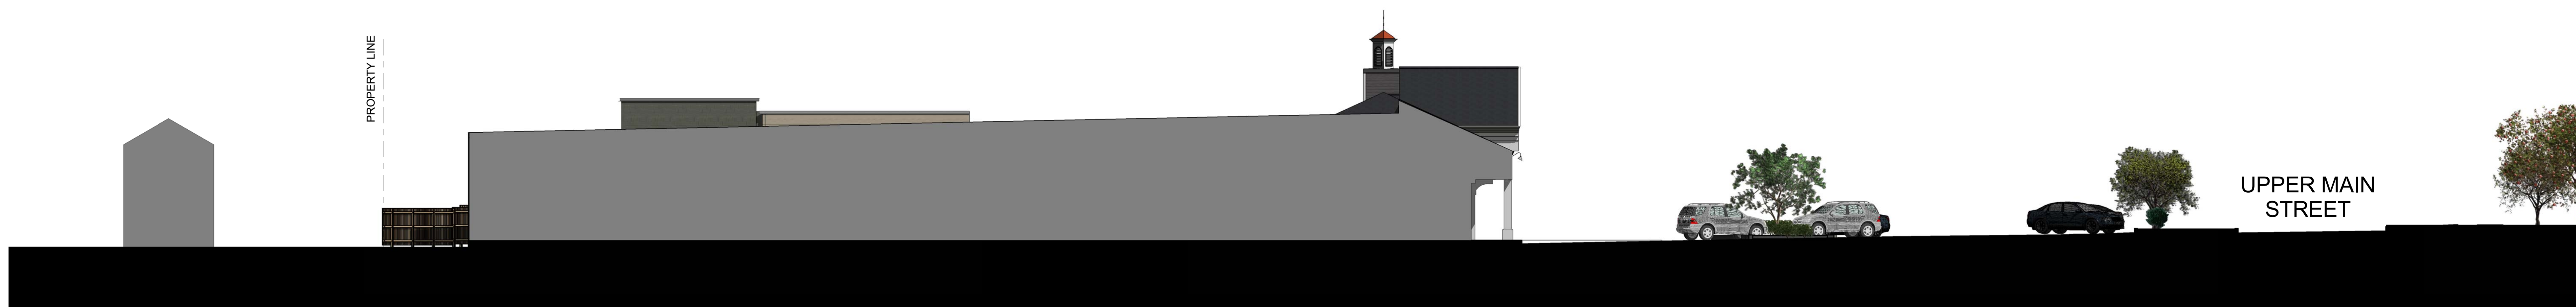

**EXISTING**

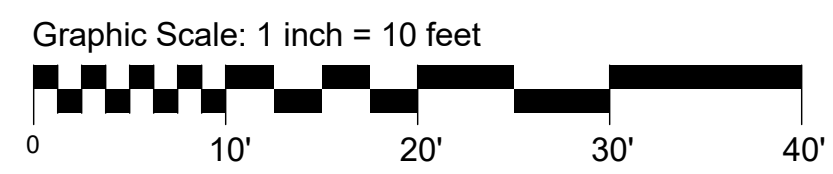

**PROPOSED**

