

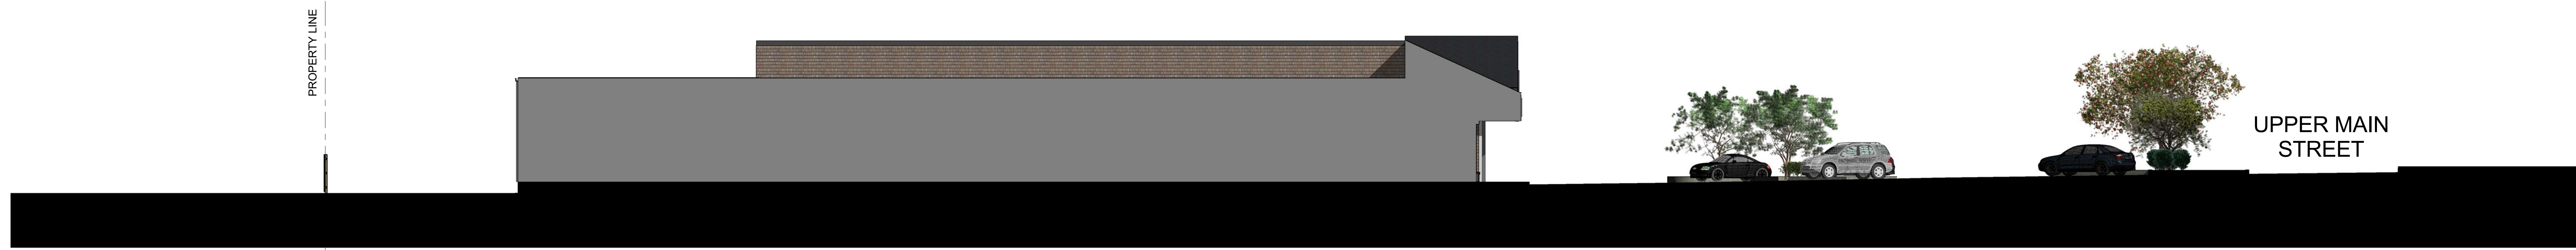
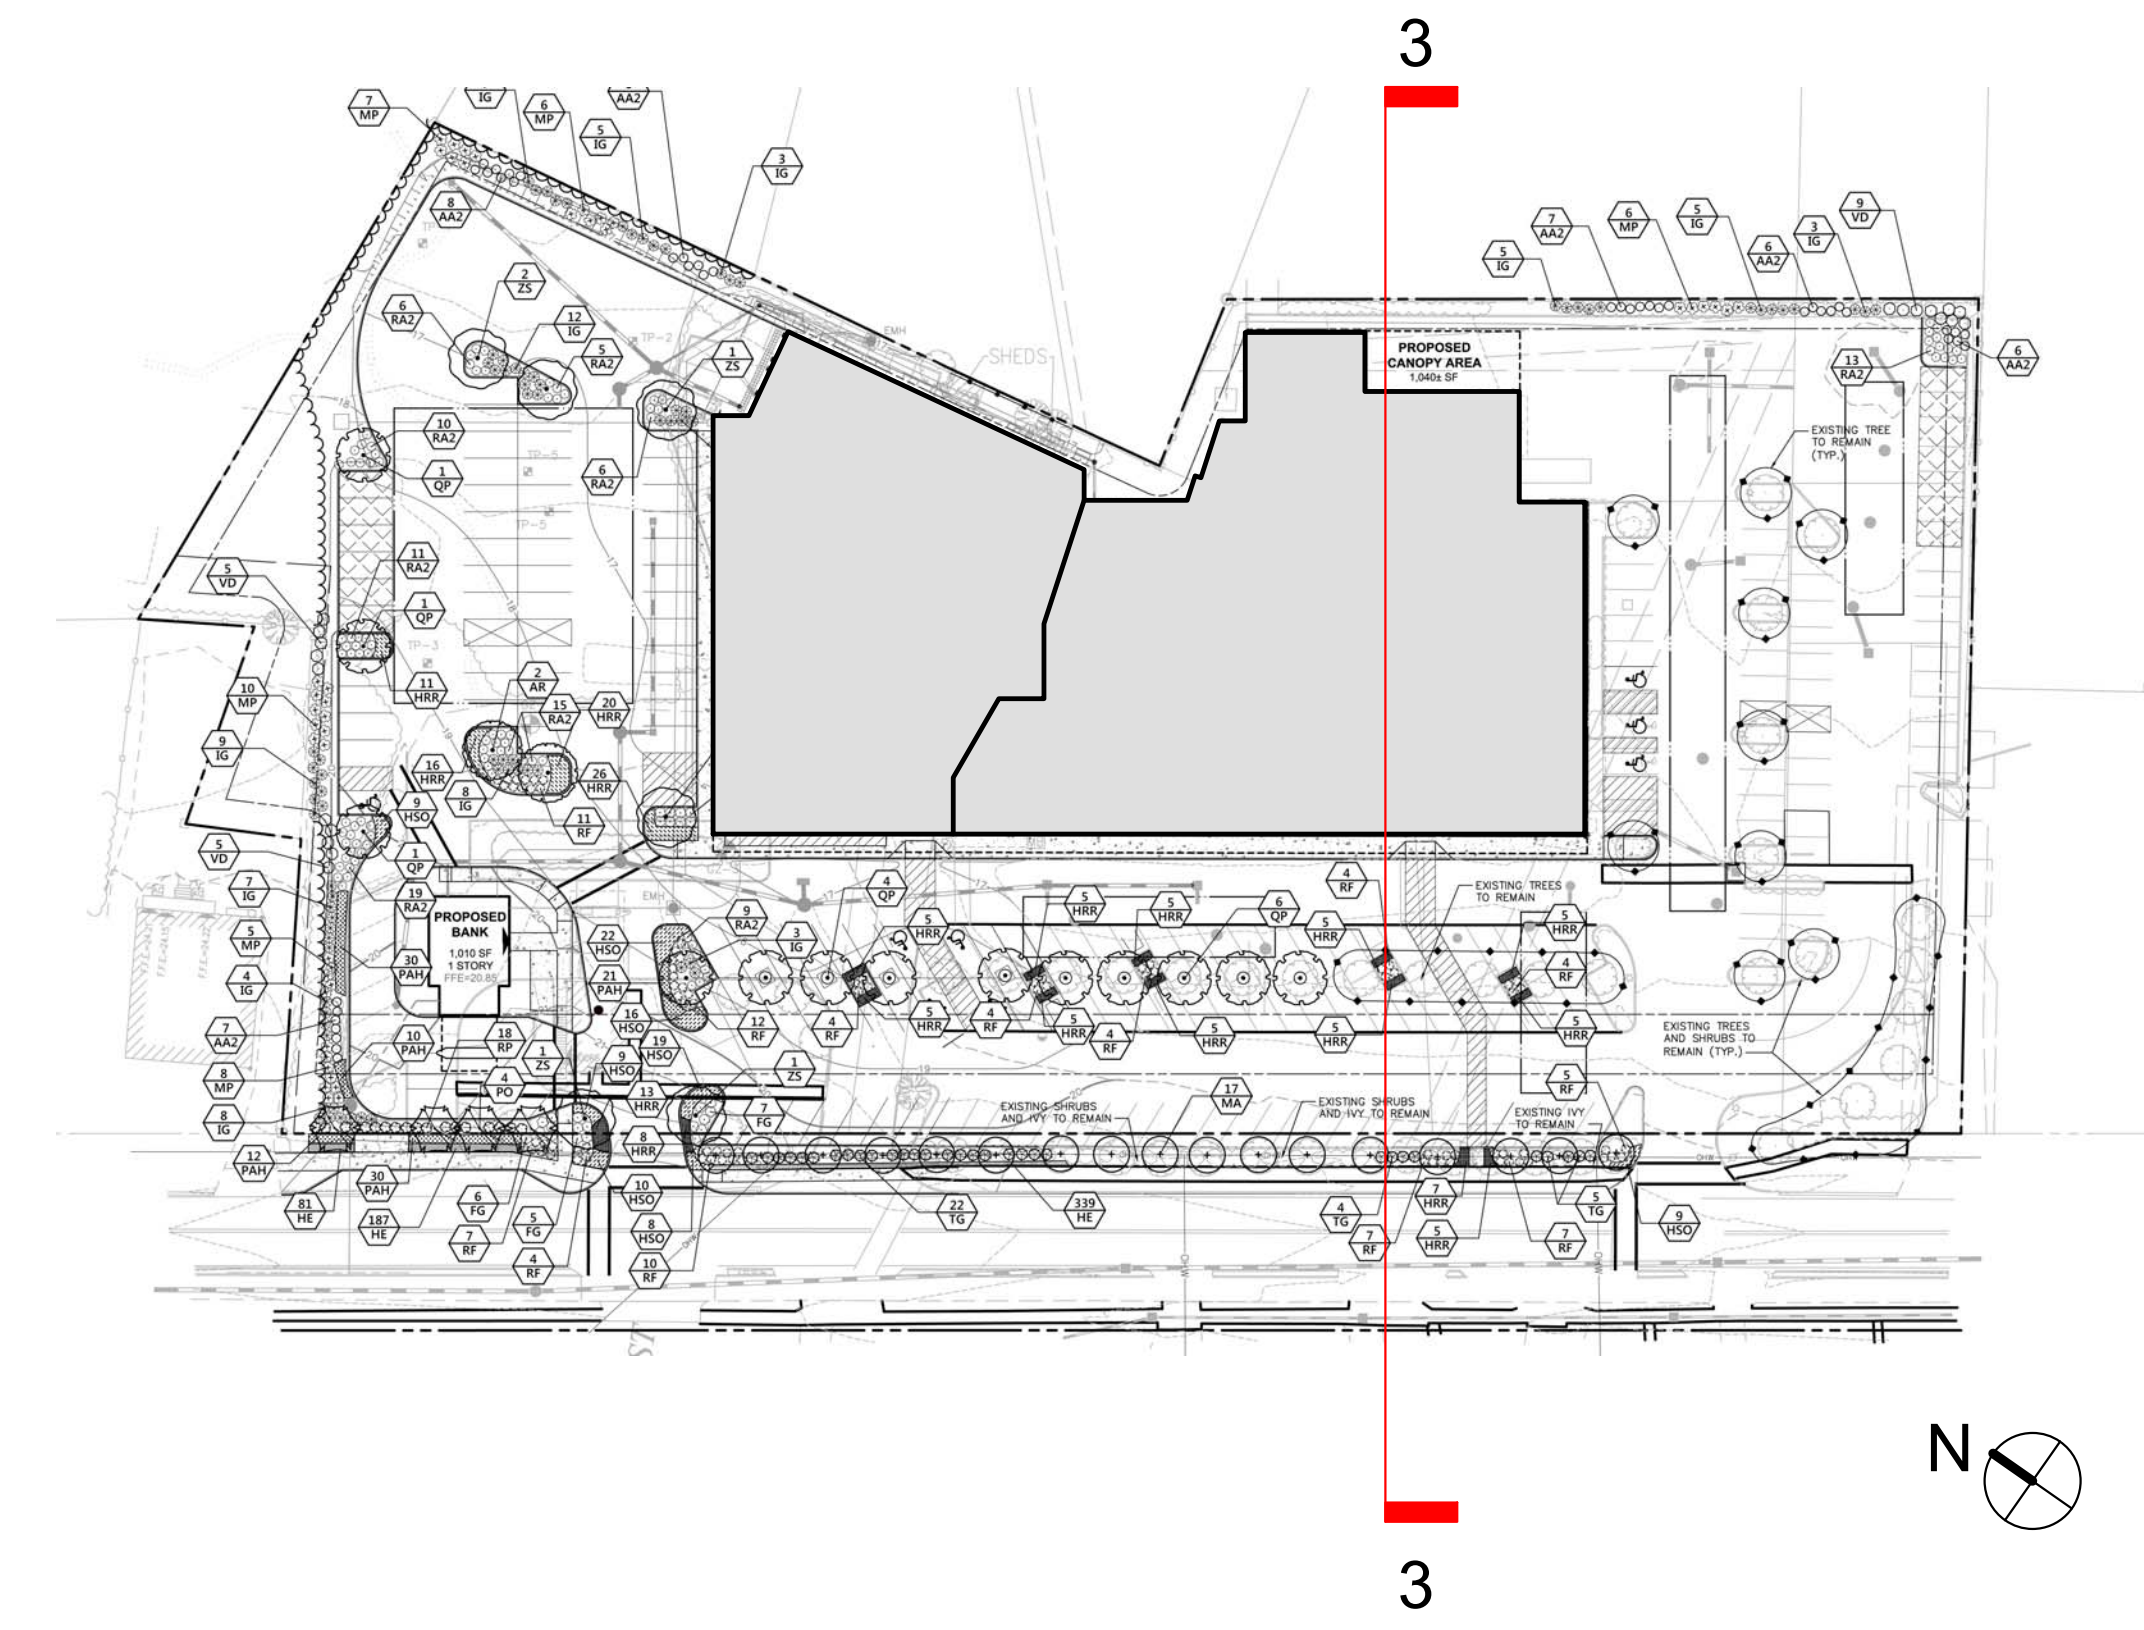


## SITE SECTION 3

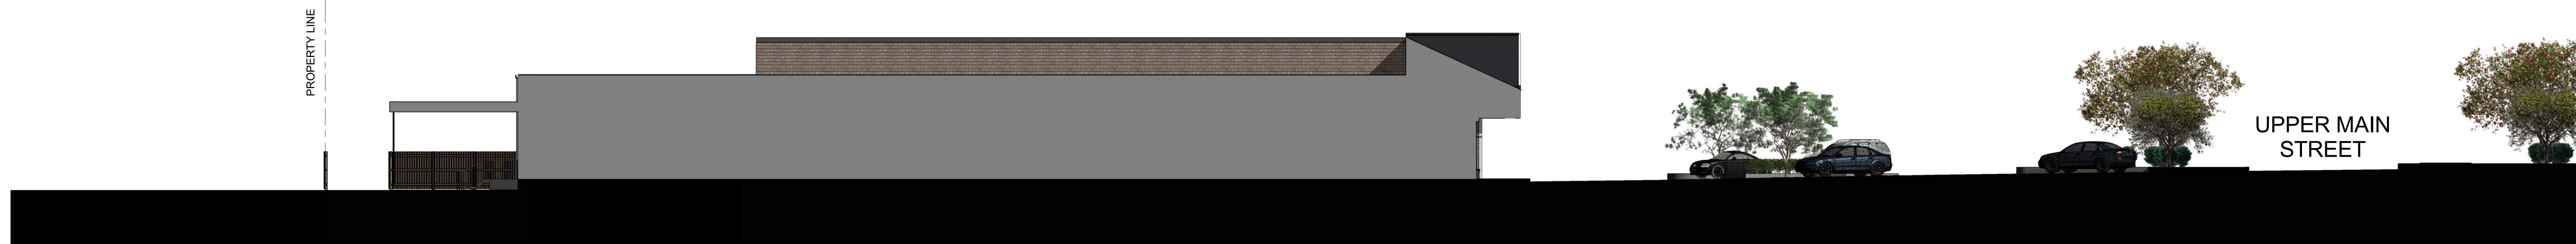

**EXISTING**

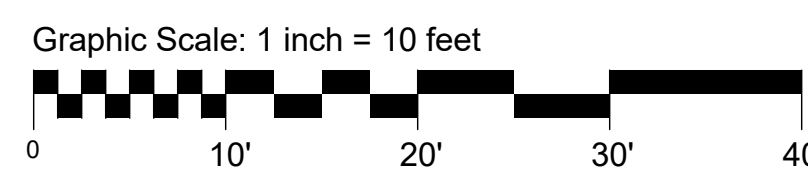

**PROPOSED**

