
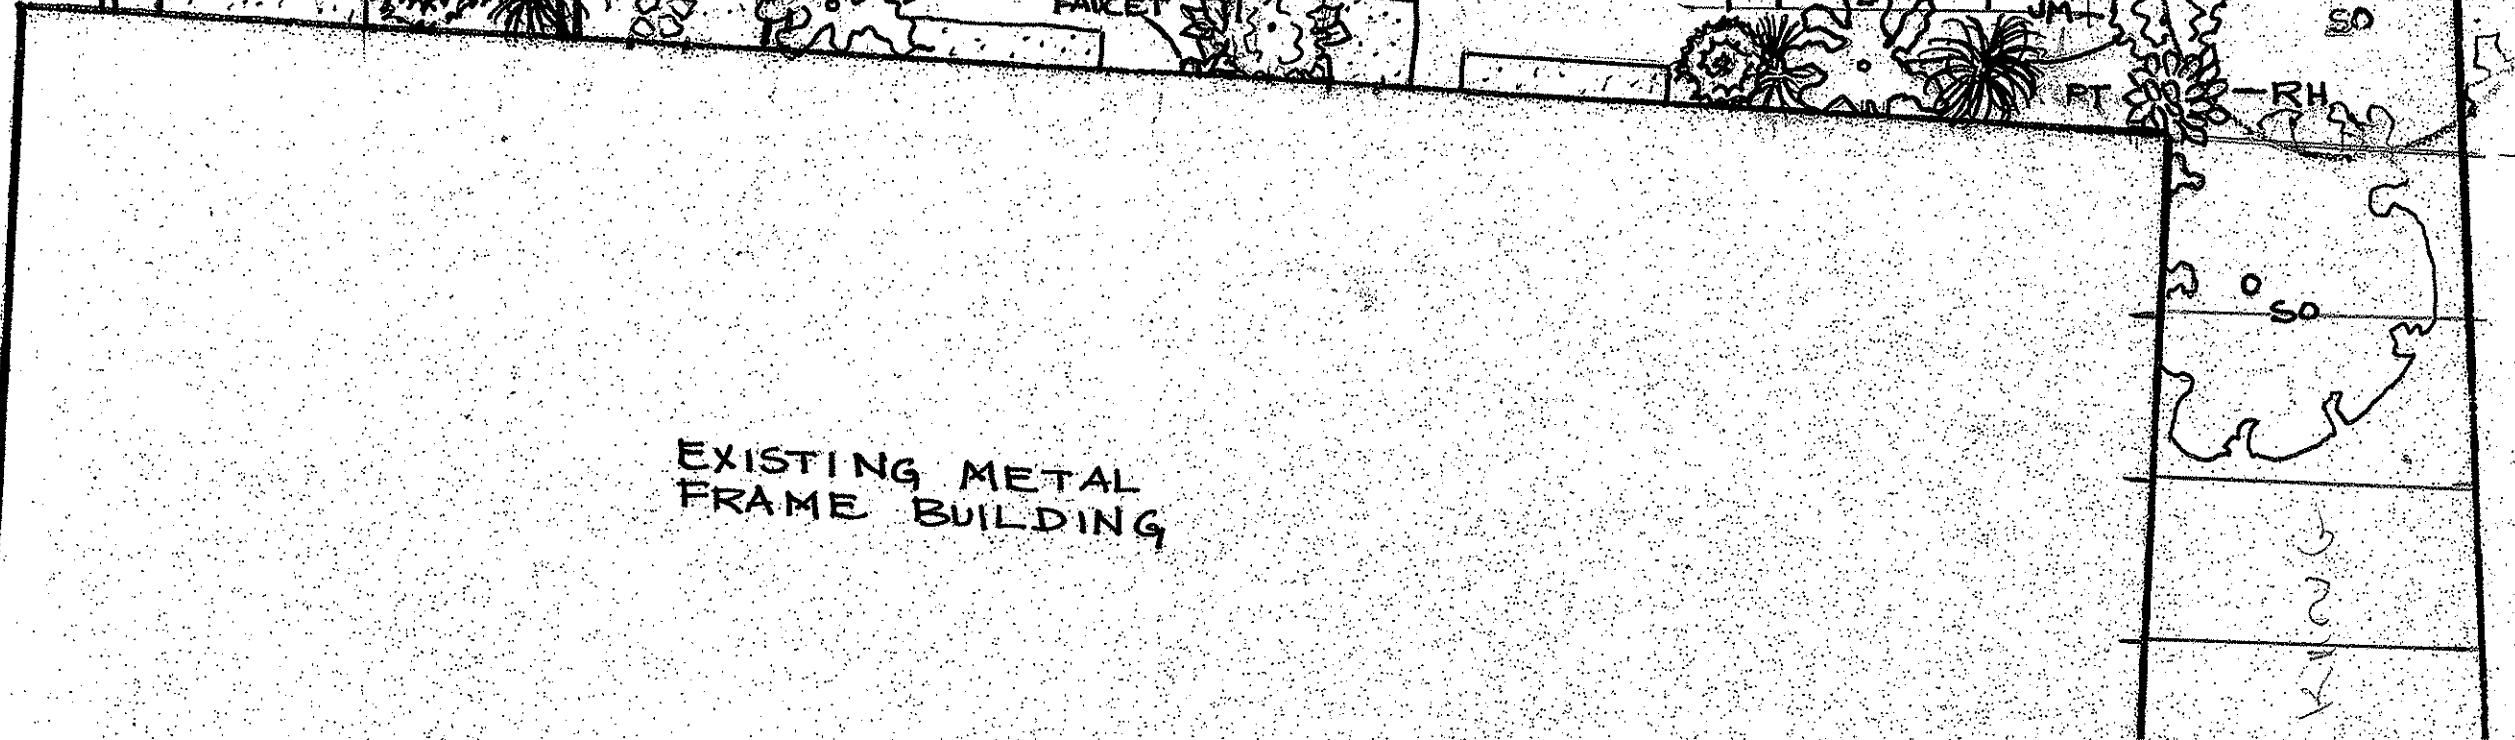
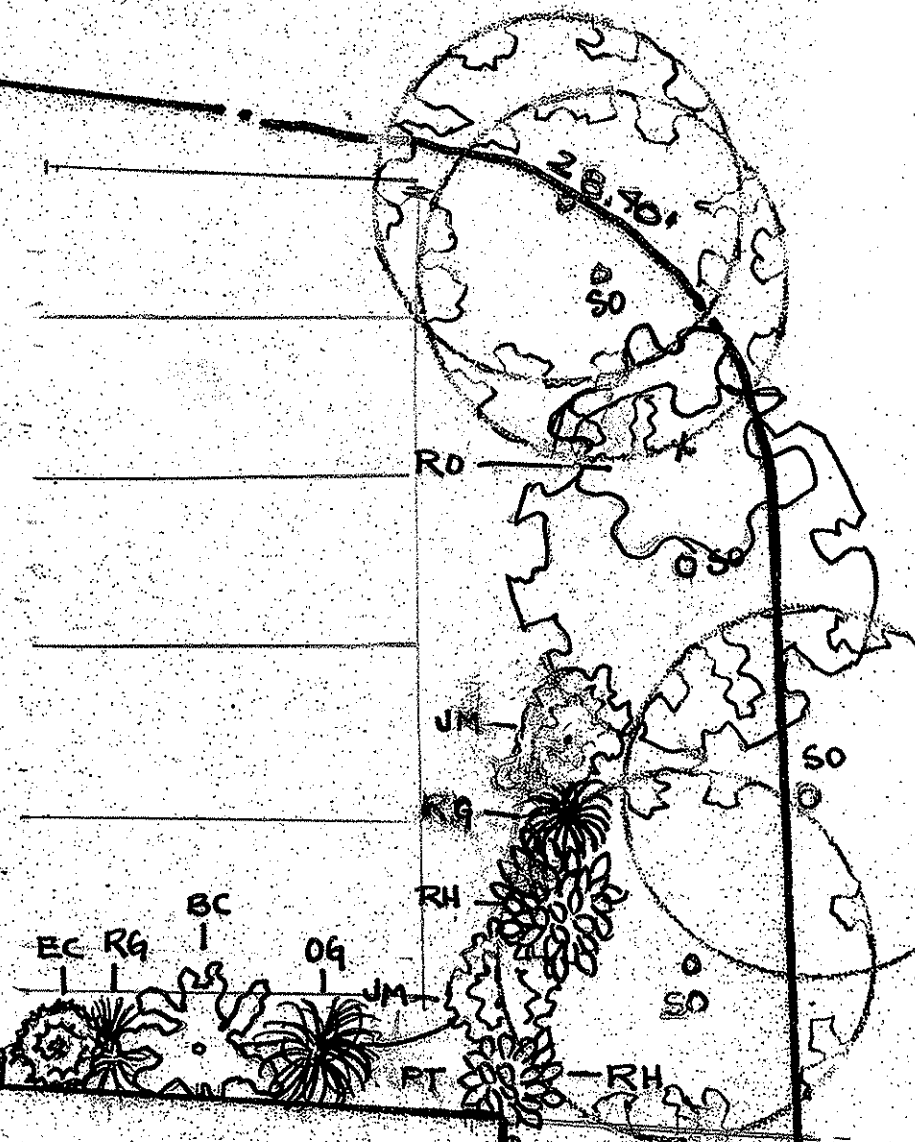


# Brackdown Lane

161.12'

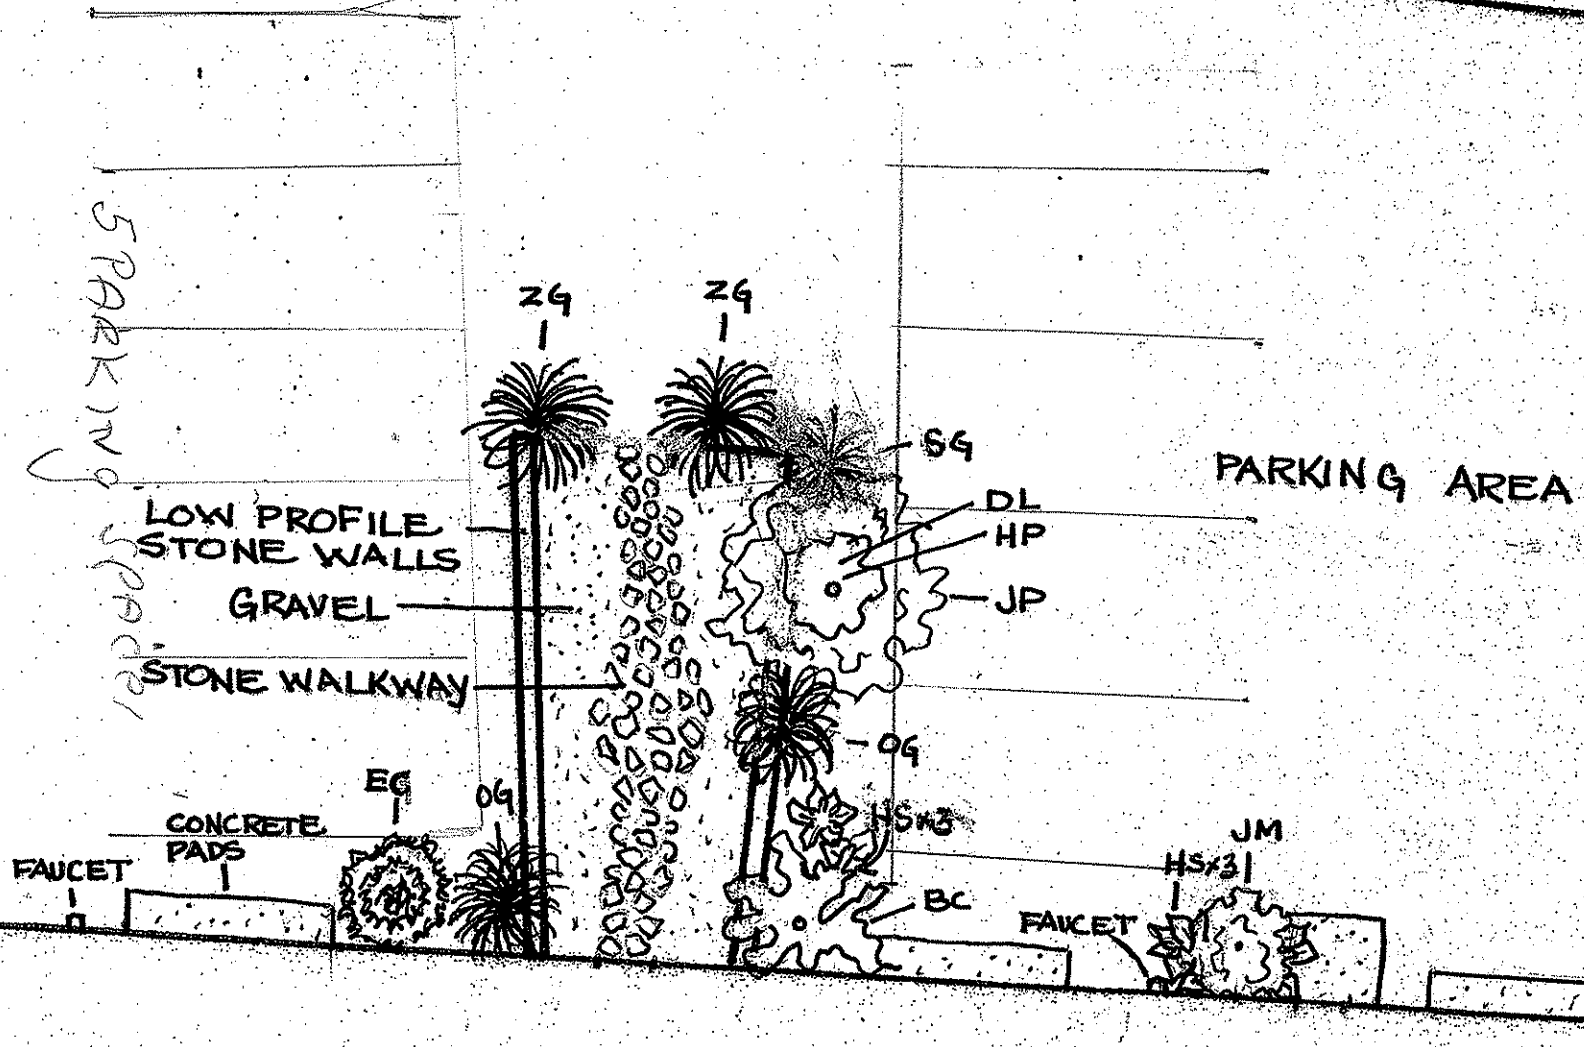

137.45'

EXISTING METAL FRAME BUILDING