


American Tower
 10338
 WMVY
 57 Carrol's Way
 Vineyard Haven, MA 02568
 41 26 16.25N, 70 36 48.64W

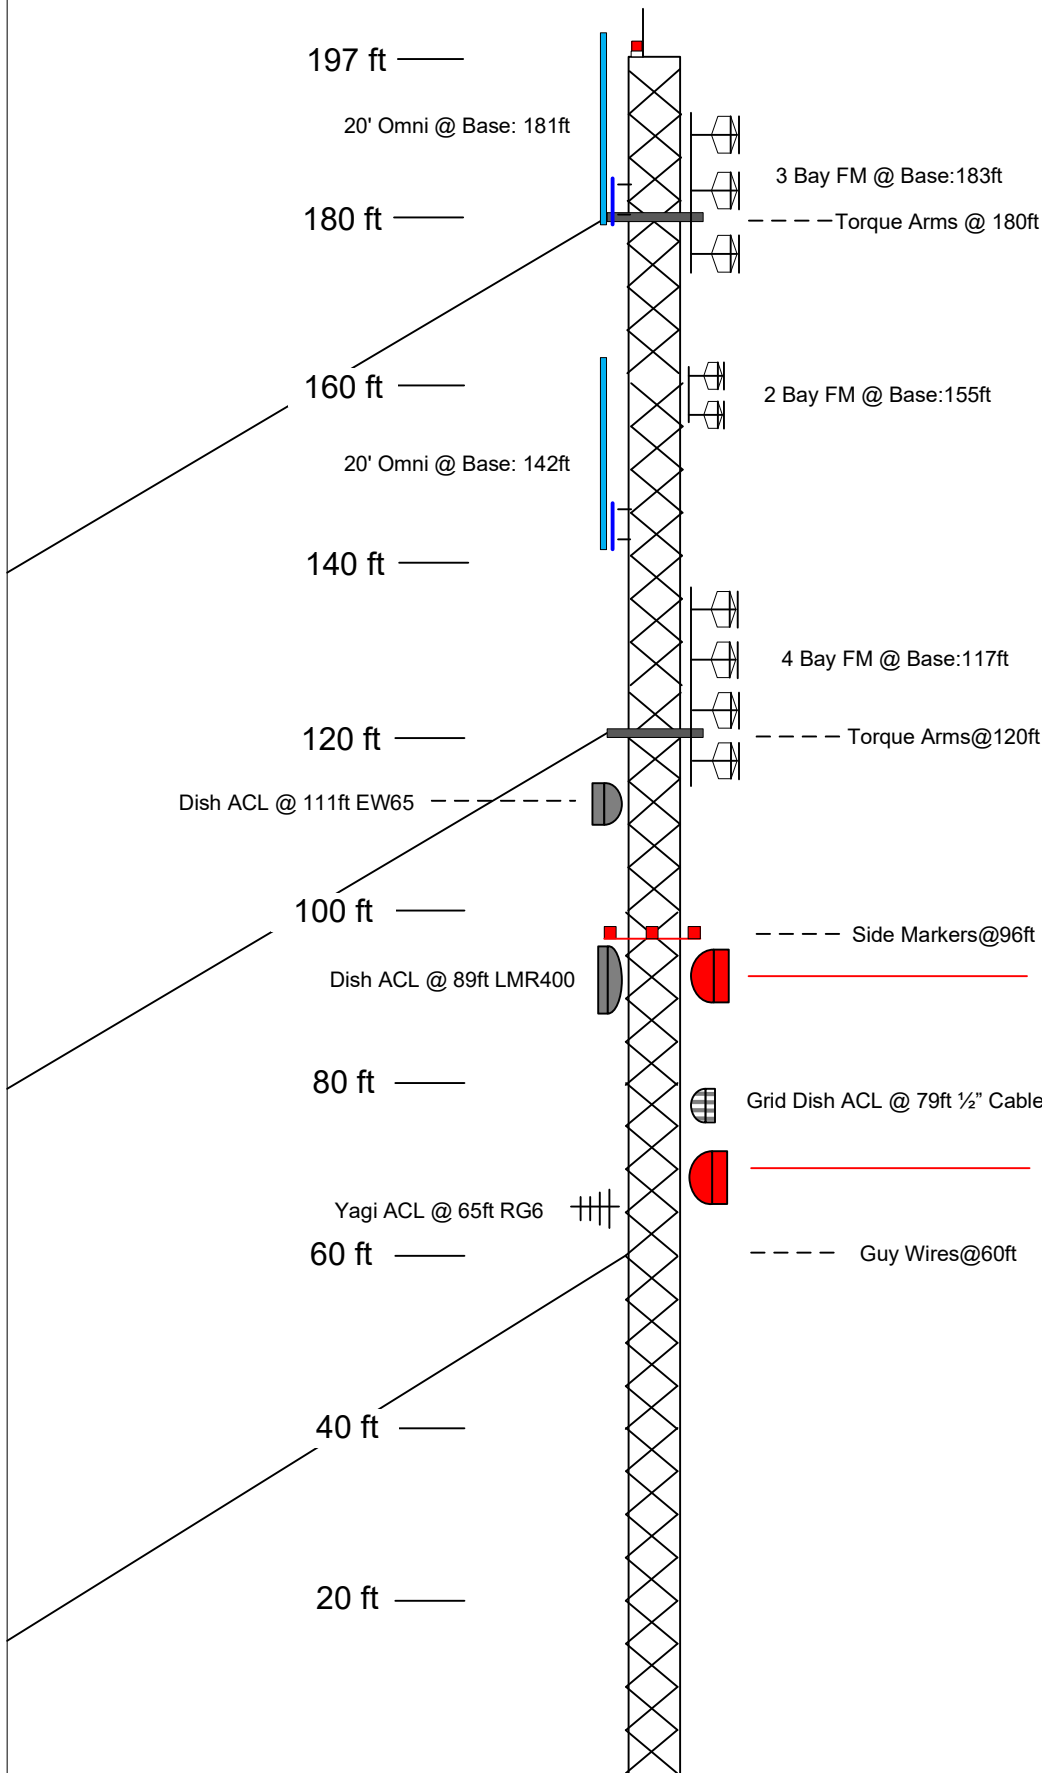

Proposed Equipment ACL: 90ft.
 Commscope VHLP6-6WB
 LDF4-50 Cable

Proposed Equipment ACL: 70ft.
 Commscope VHLP6-6WB
 LDF4-50 Cable

Draft
Not to Scale


NOTES:

DATE	ISSUE INFORMATION	PREP	CKD	REV
1/30/23	Antenna Mounts	NMM	TP	0



PROJECT:	SCALE	SIZE	SHEET
CUSTOMER:	NTS		1
TITLE: ATC Proposal			
DWG No	SITE ID	DOC.TYPE	

American Tower
 10338
 WMVY
 57 Carrol's Way
 Vineyard Haven, MA 02568
 41 26 16.25N, 70 36 48.64W

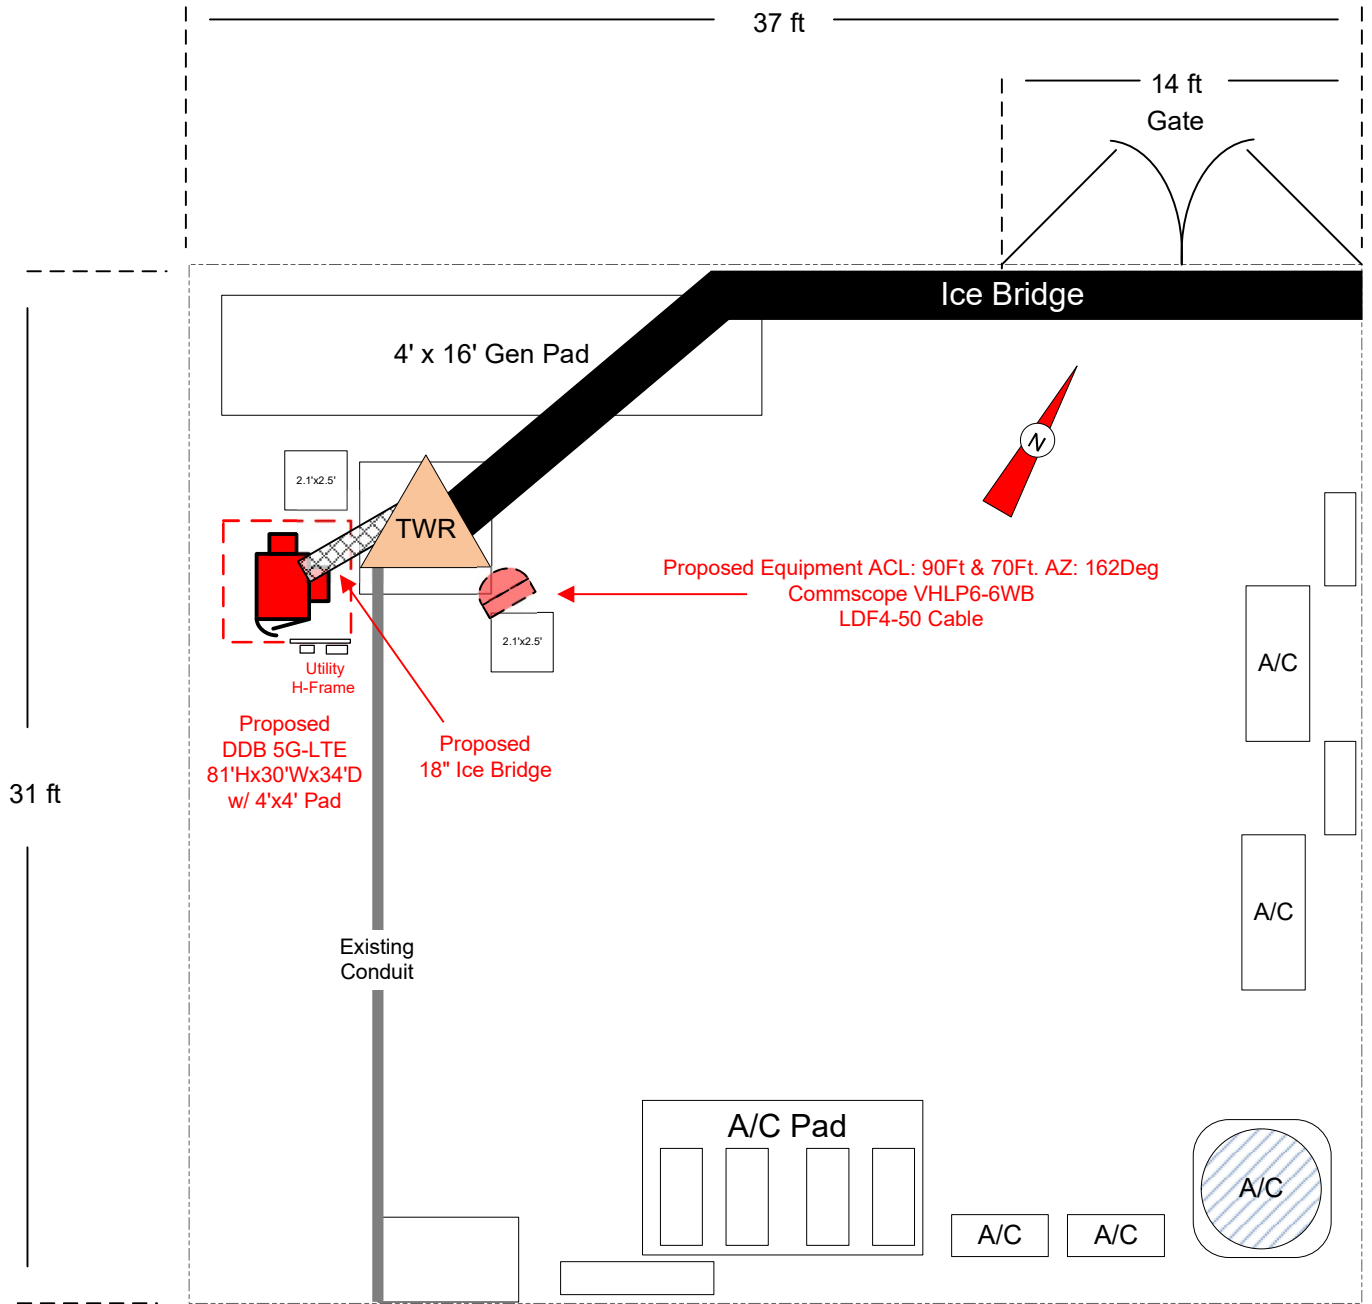

Draft
Not to Scale


NOTES:

DATE	ISSUE INFORMATION	PREP	CKD	REV
1/30/23	Equipment Location	NMM	TP	0

PROJECT:	SCALE:	SIZE:	SHEET:
CUSTOMER:	NTS		2
TITLE: ATC Proposal			
DWG No.	SITE ID	DOC. TYPE	




American Tower
 10338
 WMVY
 57 Carrol's Way
 Vineyard Haven, MA 02568
 41 26 16.25N, 70 36 48.64W

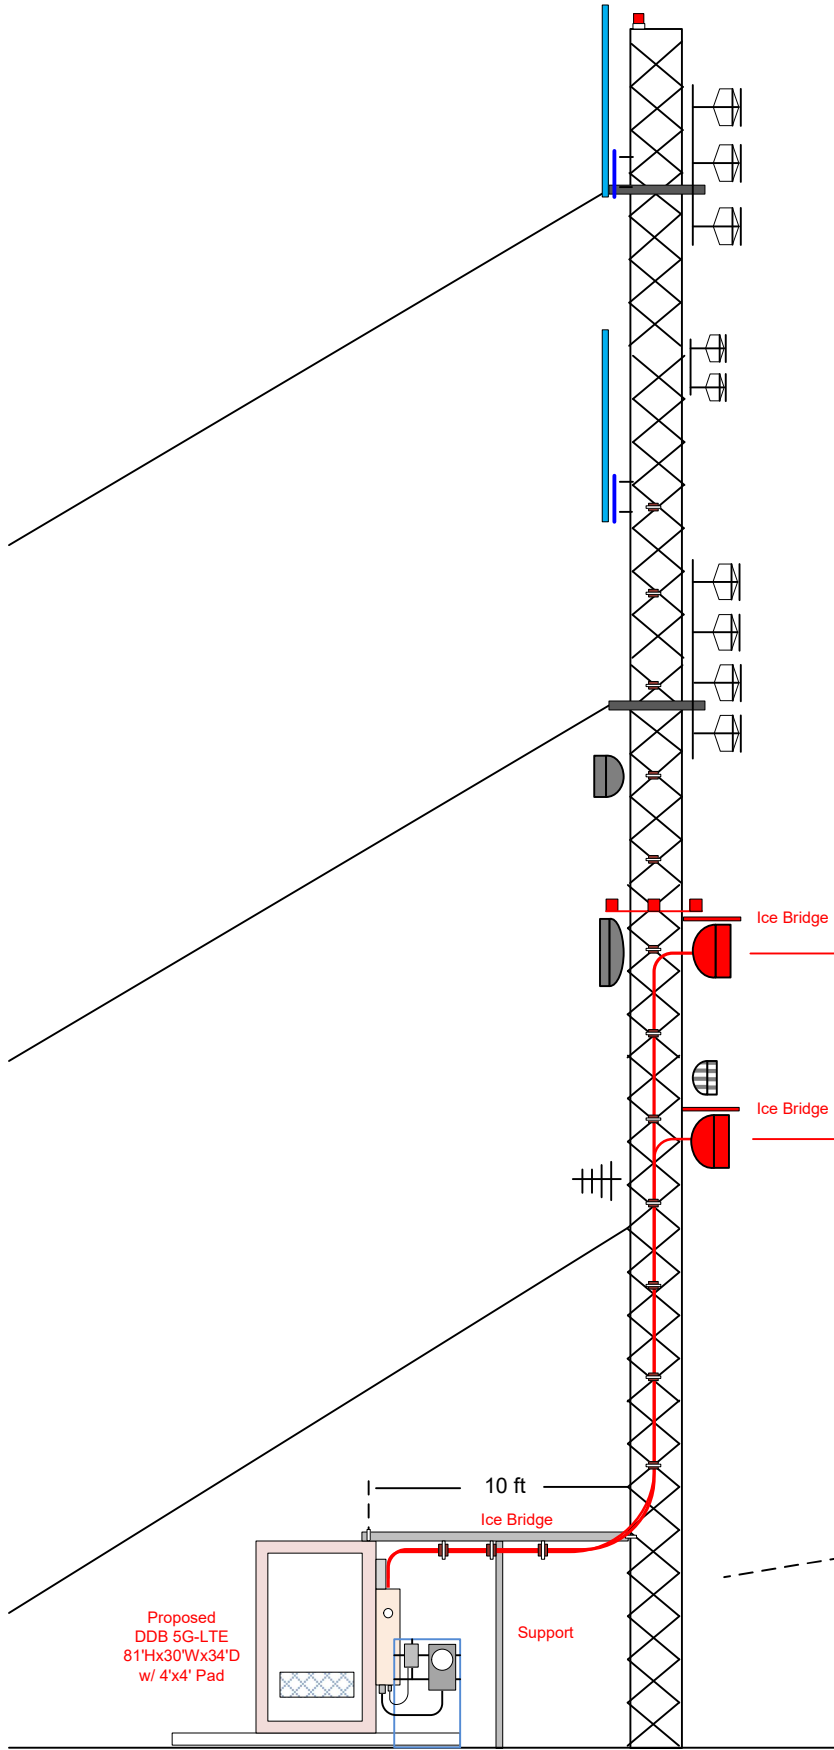

Ice Bridge
 Proposed Equipment ACL: 90Ft
 . AZ: 162Deg
 Commscope VHLP6-6WB
 LDF4-50 Cable

Ice Bridge
 Proposed Equipment ACL: 70Ft
 . AZ: 162Deg
 Commscope VHLP6-6WB
 LDF4-50 Cable

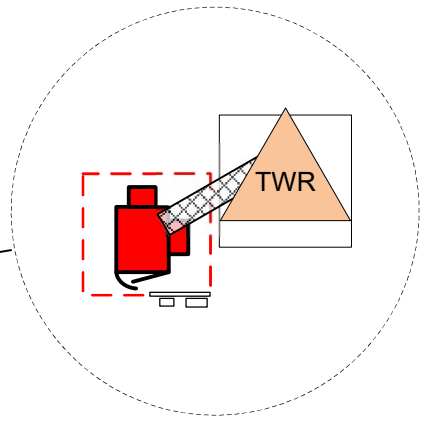

Draft
Not to Scale

NOTES:

DATE	ISSUE INFORMATION	PREP	CKD	REV
1/30/23	Equipment Location	NMM	TP	0



PROJECT:	SCALE	SIZE	SHEET
CUSTOMER:	NTS		3
TITLE: ATC Proposal			
DWG No	SITE ID	DOC. TYPE	