


North

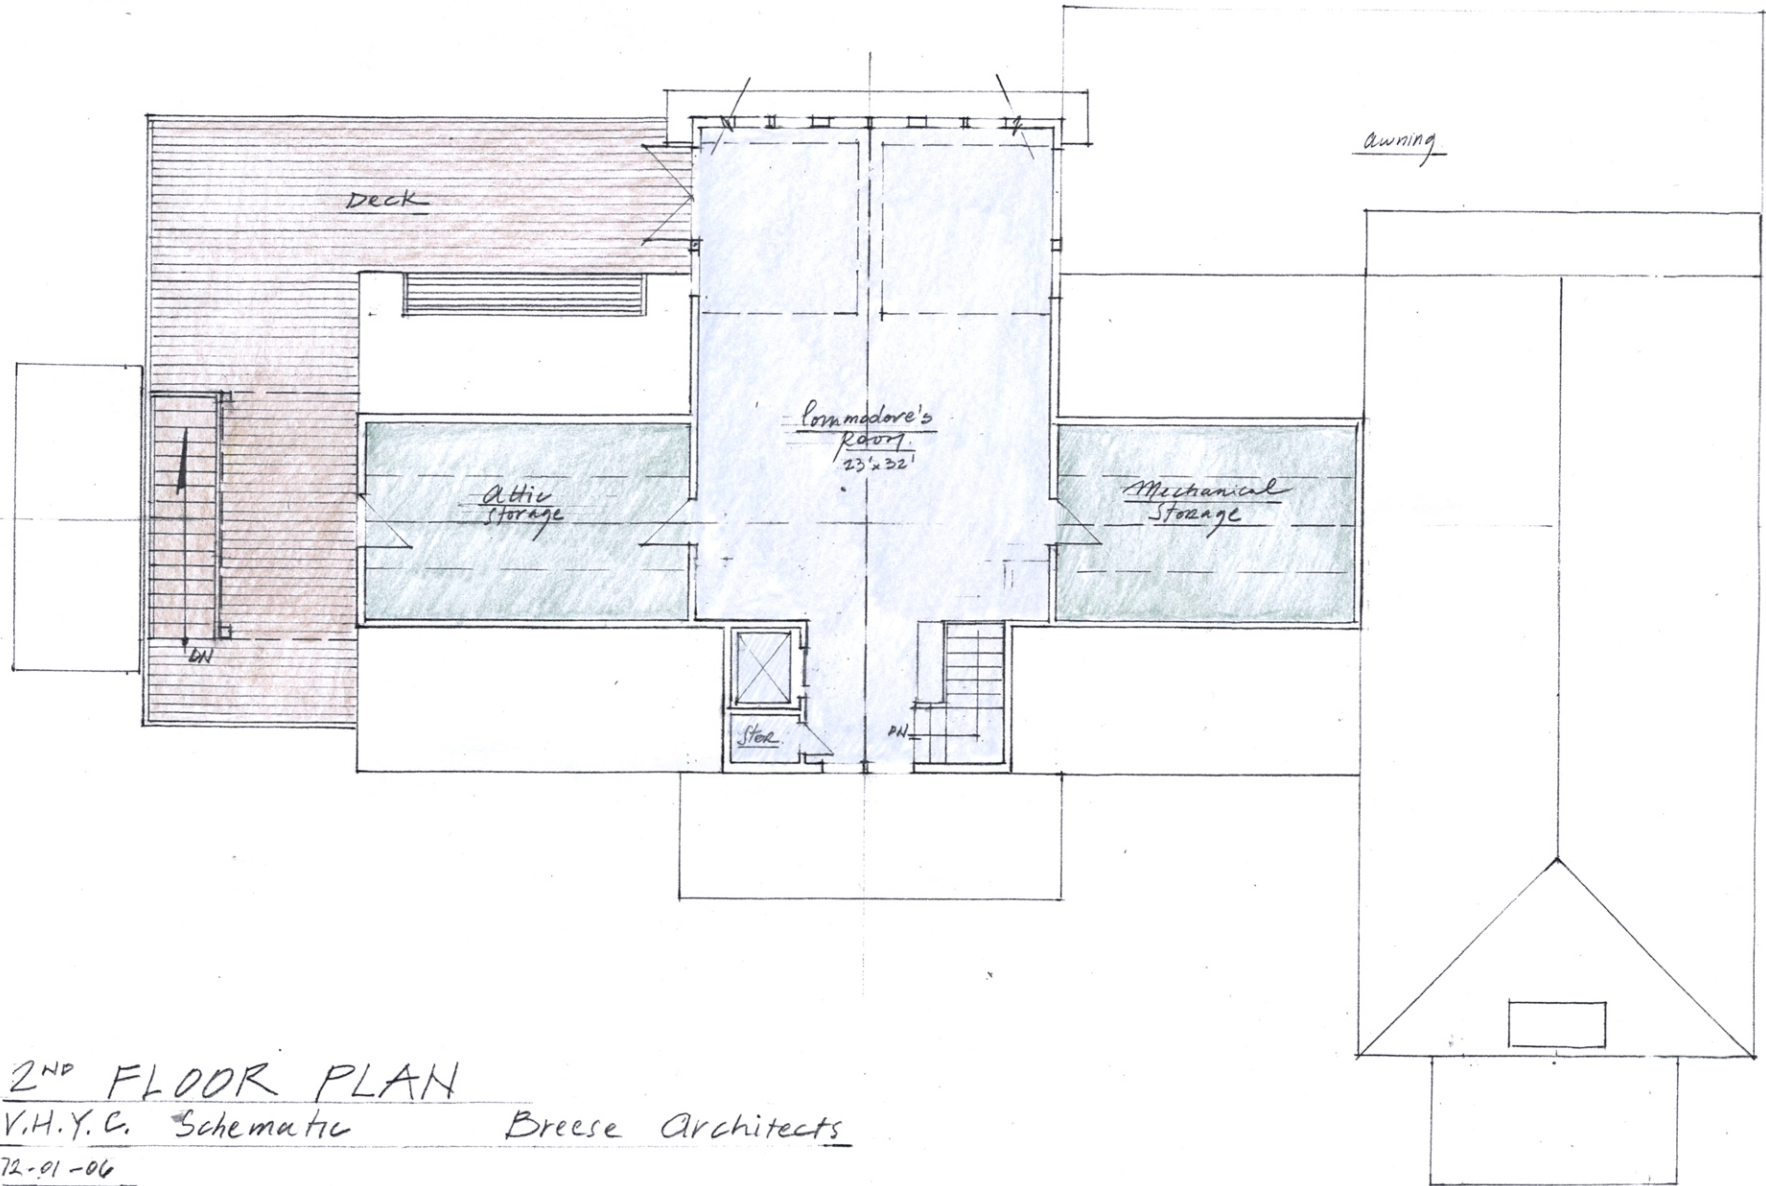

2<sup>ND</sup> FLOOR PLAN

V.H.Y.C. Schematic

Breese Architects

72-91-06