

ATTACHMENT 5: PROPOSED CONDITIONS PLANS



© 2018 Microsoft Corporation © 2018 DigitalGlobe ©CNES (2018) Distribution Airb

LEGEND

— x — x —

SECURITY FENCE LINE

— · — · —

APPROXIMATE AIRPORT PROPERTY LINE

— RSA —

RUNWAY SAFETY AREA

— POFZ — POFZ —

PRECISION OBJECT FREE ZONE

— ROFZ — ROFZ —

RUNWAY OBJECT FREE ZONE

— ROFA — ROFA —

RUNWAY OBJECT FREE AREA

— RPZ — RPZ —

RUNWAY PROTECTION ZONE

EXISTING TREE LINE

EXISTING CONDITIONS

TYPE	AREA
IMPERVIOUS LAND	77.4 ACRES
PERVIOUS LAND	605.2 ACRES

0 400 800 1200 FT

SCALE

ENV. NOTIFICATION FORM

REV	DATE	DESCRIPTION	BY

McFarland Johnson

53 REGIONAL DRIVE

CONCORD, NEW HAMPSHIRE 03301


MARTHA'S VINEYARD AIRPORT

WEST TISBURY, MASSACHUSETTS


ENVIRONMENTAL ASSESSMENT

EXISTING CONDITIONS

SCALE: 1" = 400'	DESIGN: SRS	00-1 1 OF 16
DRAWN: SRS	PROJECT:18226.07	
CHECKED: MTO	DATE: NOVEMBER 2018	

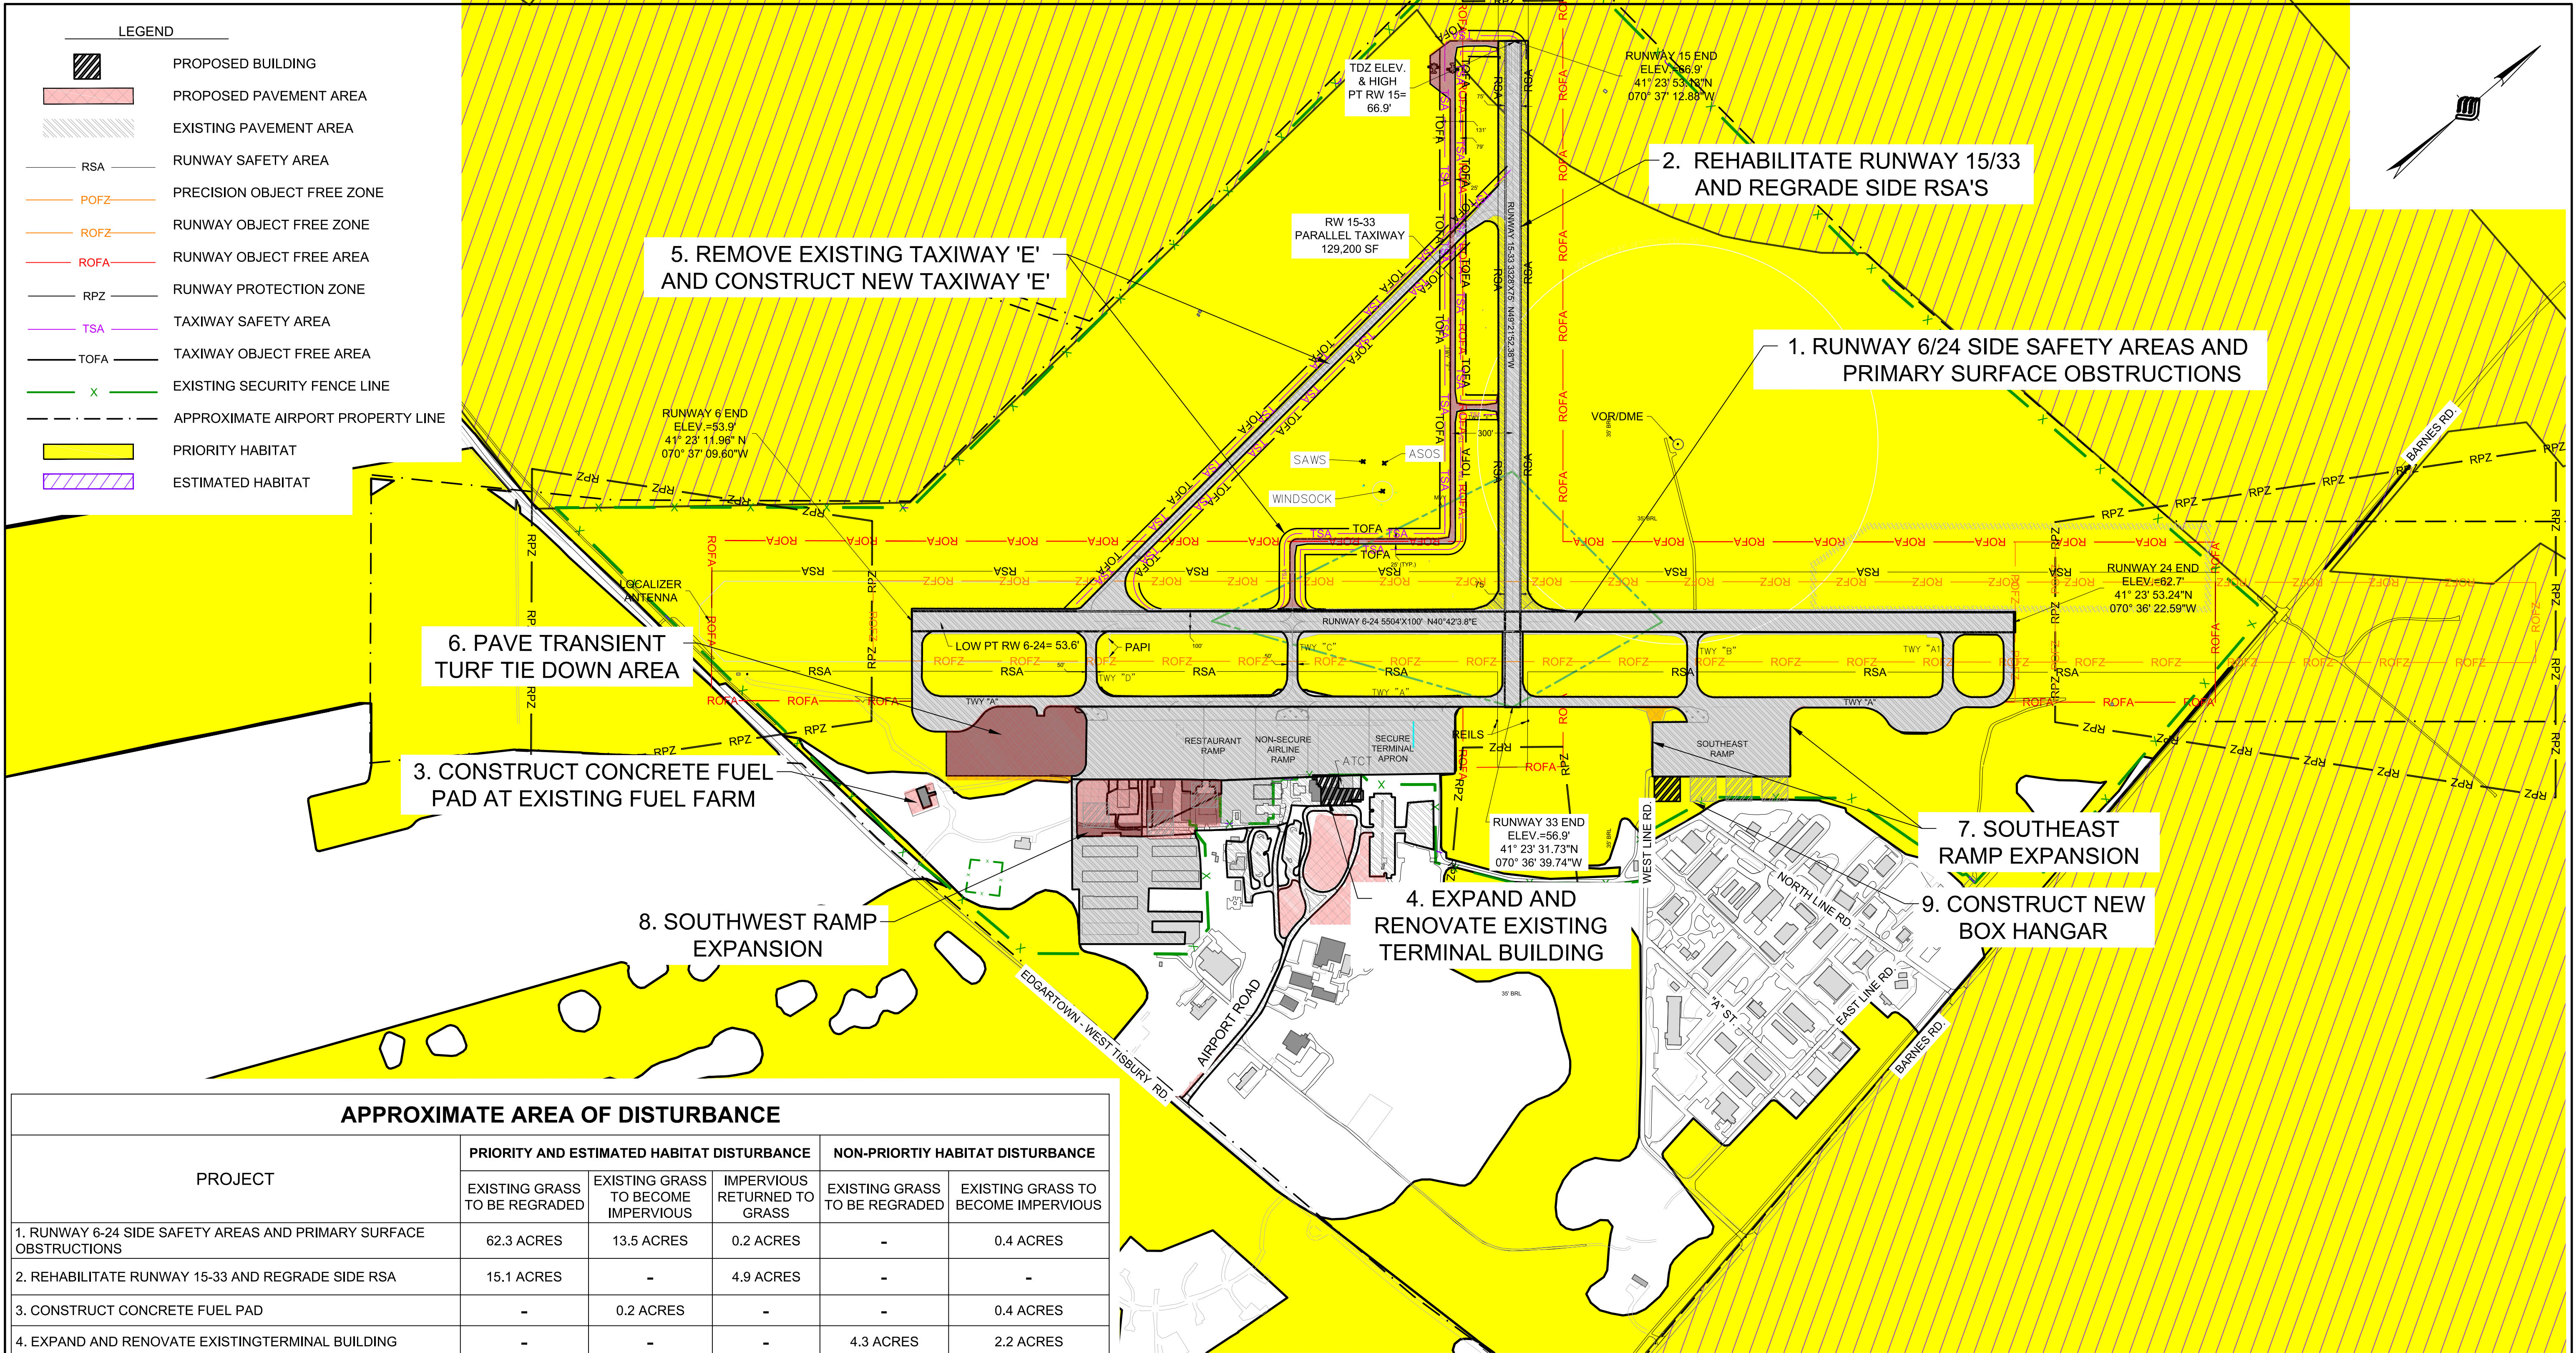


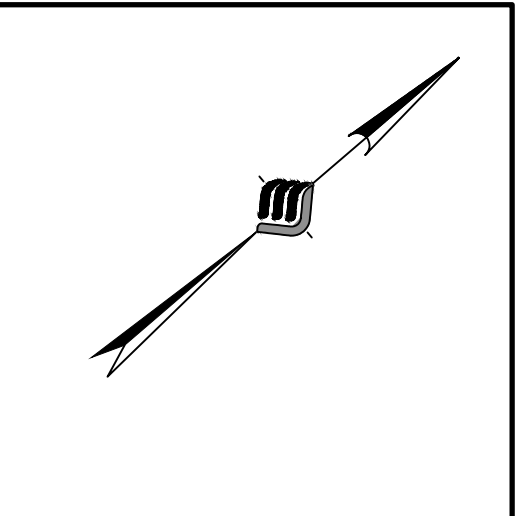
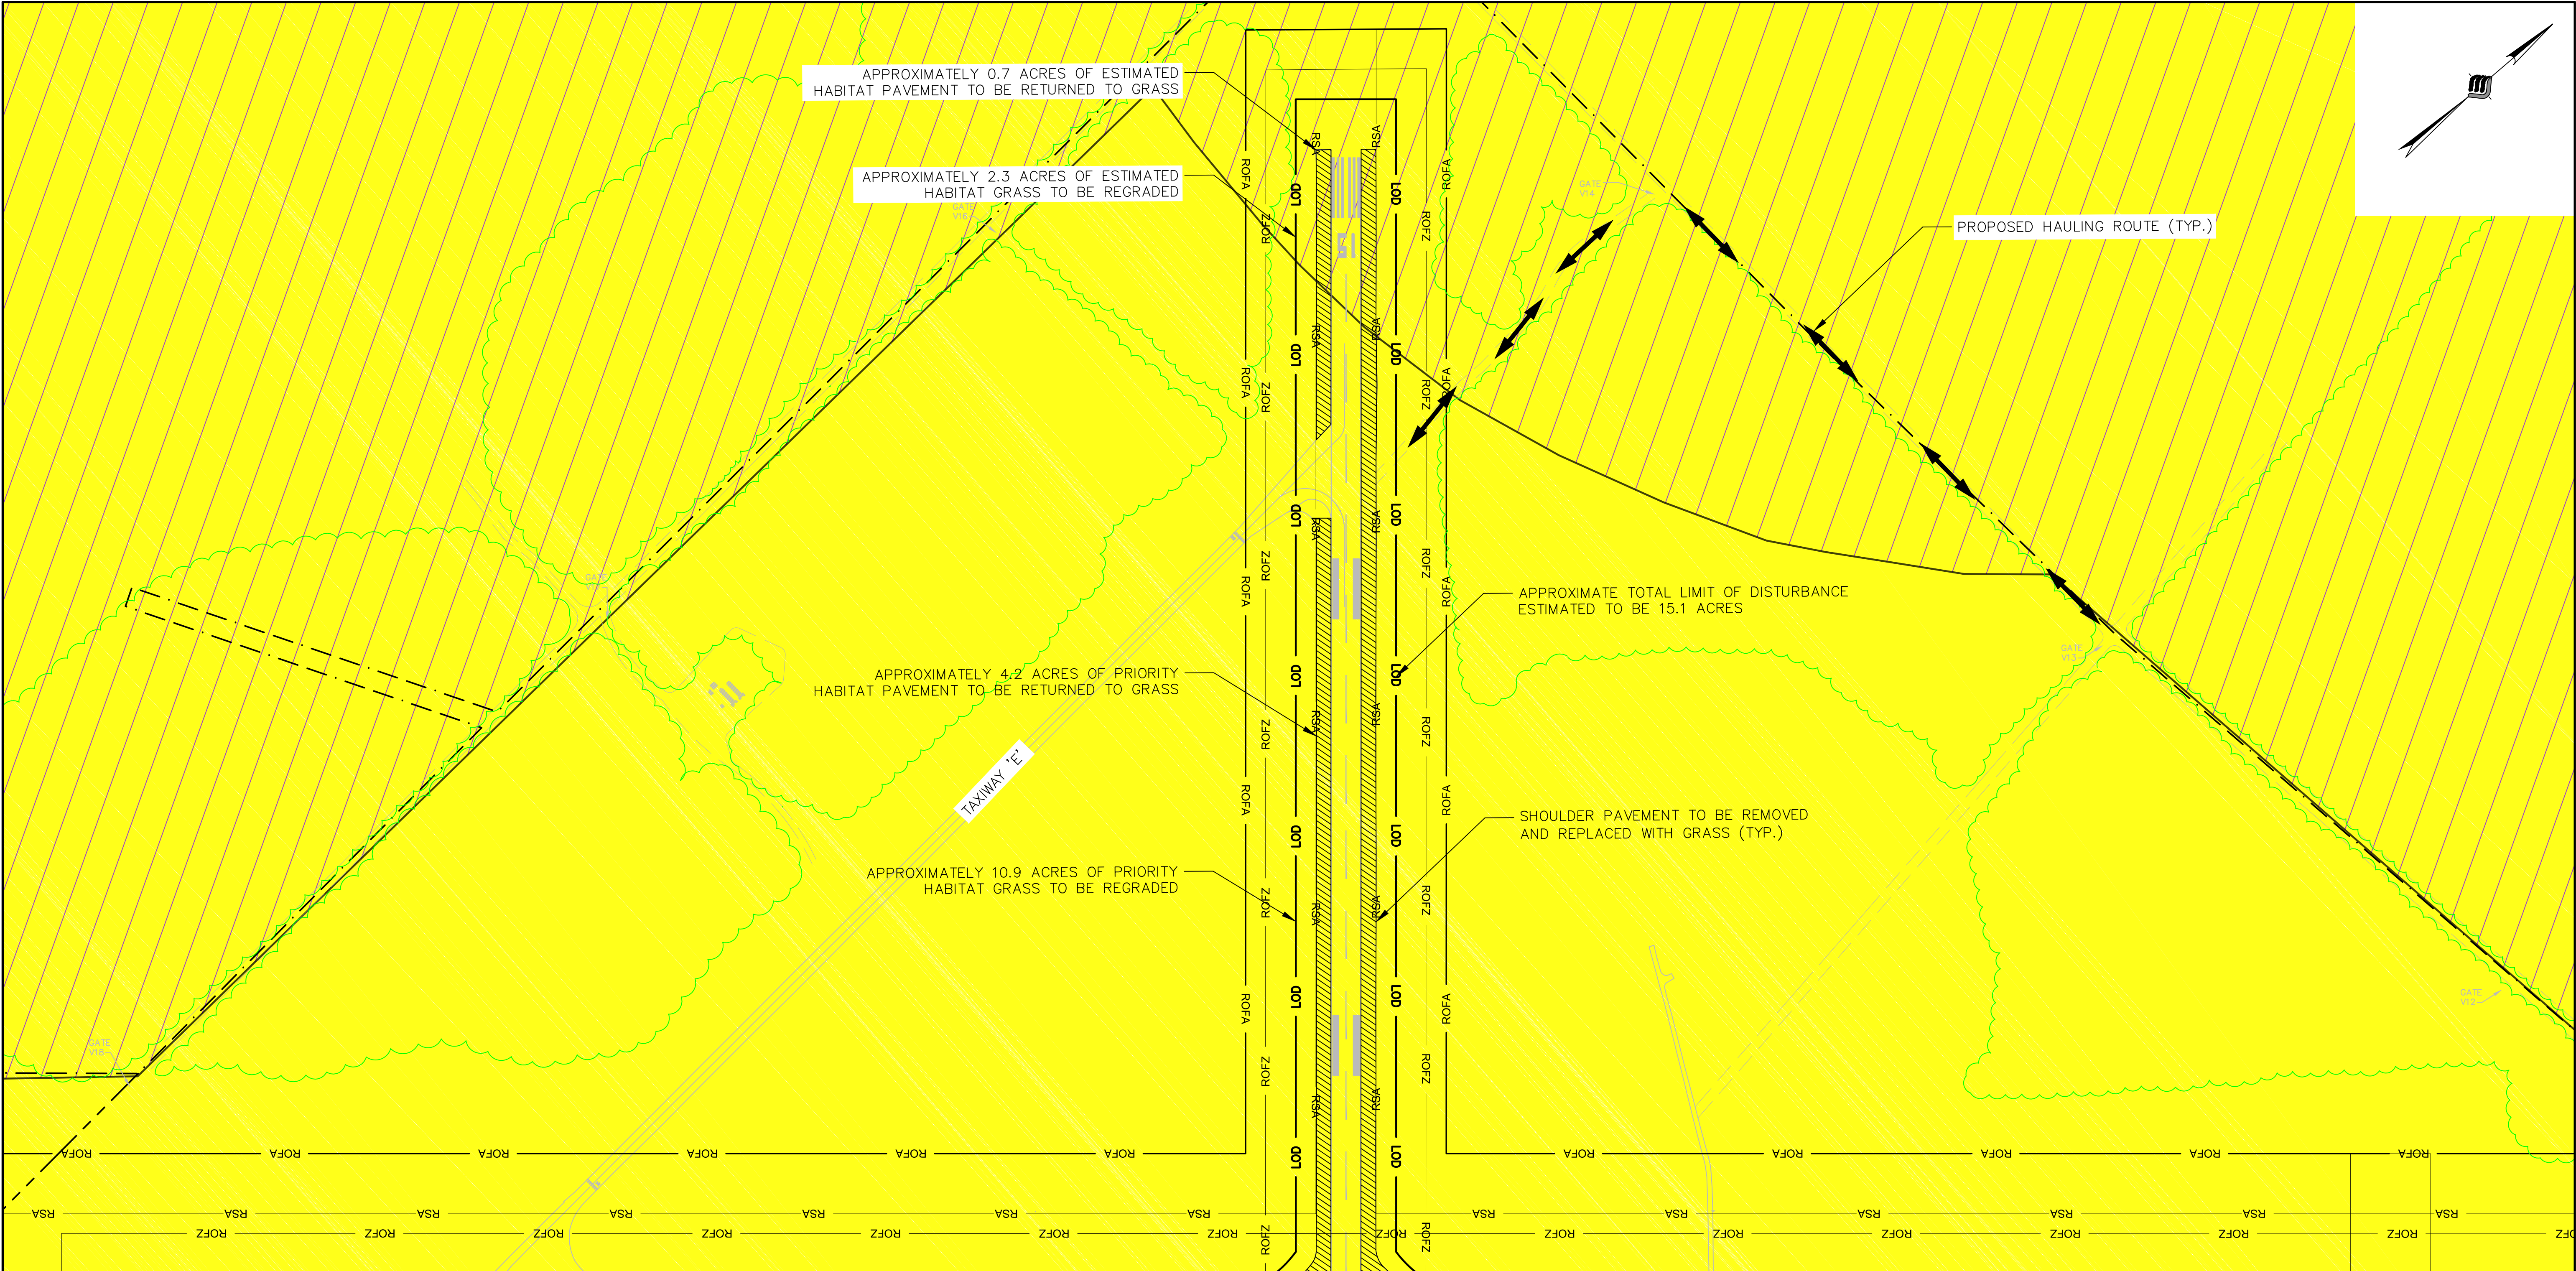
APPROXIMATE AREA OF DISTURBANCE					
PROJECT	PRIORITY AND ESTIMATED HABITAT DISTURBANCE			NON-PRIORTIY HABITAT DISTURBANCE	
	EXISTING GRASS TO BE REGRADED	EXISTING GRASS TO BECOME IMPERVIOUS	IMPERVIOUS RETURNED TO GRASS	EXISTING GRASS TO BE REGRADED	EXISTING GRASS TO BECOME IMPERVIOUS
1. RUNWAY 6-24 SIDE SAFETY AREAS AND PRIMARY SURFACE OBSTRUCTIONS	62.3 ACRES	13.5 ACRES	0.2 ACRES	-	0.4 ACRES
2. REHABILITATE RUNWAY 15-33 AND REGRADE SIDE RSA	15.1 ACRES	-	4.9 ACRES	-	-
3. CONSTRUCT CONCRETE FUEL PAD	-	0.2 ACRES	-	-	0.4 ACRES
4. EXPAND AND RENOVATE EXISTINGTERMINAL BUILDING	-	-	-	4.3 ACRES	2.2 ACRES
5. TAXIWAY 'E' REMOVAL	-	-	6.30 ACRES	-	-
5A. CONSTRUCT NEW TAXIWAY 'E' ALTERNATIVE 1 (PREFERRED)	6.8 ACRES	2.9 ACRES	-	-	-
5B. CONSTRUCT NEW TAXIWAY 'E' ALTERNATIVE 2	6.3 ACRES	2.8 ACRES	-	-	-
6A. PAVE TRANSIENT TIE DOWN ALTERNATIVE 1	-	5.1 ACRES	-	-	-
6B. PAVE TRANSIENT TIE DOWN ALTERNATIVE 2 (PREFERRED)	-	4.1 ACRES	-	-	-
7A. SOUTHEAST RAMP EXPANSION ALTERNATIVE 1	-	-	-	-	-
7B. SOUTHEAST RAMP EXPANSION ALTERNATIVE 2 (PREFERRED)	-	0.3 ACRES	-	-	-
8. SOUTHWEST RAMP EXPANSION	-	-	-	0.4 ACRES	4.4 ACRES
9. CONSTRUCT NEW BOX HANGAR	0.4 ACRES	0.4 ACRES	-	-	-
TOTAL (WITH PREFERRED ALTERNATIVES)	84.6 ACRES	21.4 ACRES	11.4 ACRES	4.7 ACRES	7.4 ACRES

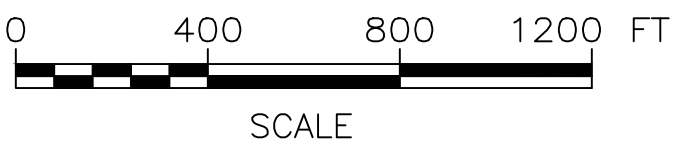

ENV. NOTIFICATION FORM


IT IS A VIOLATION OF LAW FOR ANY PERSON, UNLESS THEY ARE ACTING UNDER THE DIRECT DIRECTION OF A LICENSED PROFESSIONAL ENGINEER, ARCHITECT, LANDSCAPE ARCHITECT, OR LAND SURVEYOR, TO ALTER AN ITEM IN ANY WAY, IF AN ITEM BEARING THE STAMP OF A LICENSED PROFESSIONAL IS ALTERED. THE ALTERING ENGINEER, ARCHITECT, LANDSCAPE ARCHITECT, OR LAND SURVEYOR SHALL STAMP THE DOCUMENT AND INCLUDE THE NOTATION "ALTERED BY" FOLLOWED BY THEIR SIGNATURE, THE DATE OF SUCH ALTERATION, AND A SPECIFIC DESCRIPTION OF THE ALTERATION.

<div>McFarland Johnson 53 REGIONAL DRIVE CONCORD, NEW HAMPSHIRE 03301</div>							
				REV	DATE	DESCRIPTION	BY
				MARTHA'S VINEYARD AIRPORT WEST TISBURY, MASSACHUSETTS			
				ENVIRONMENTAL ASSESSMENT			
				PROPOSED PROJECT AREAS			
				SCALE: 1" = 400'	DESIGN: SRS	00-2 2 OF 16	
				DRAWN: SRS	PROJECT:18226.07		
				CHECKED: MTO	DATE: NOVEMBER 2018		



- LEGEND**
- PAVEMENT TO BE REMOVED AND REGRADED
 - RSA RUNWAY SAFETY AREA
 - LOD APPROXIMATE LIMIT OF DISTURBANCE
 - ROFA RUNWAY OBJECT FREE AREA
 - ROFZ RUNWAY OBJECT FREE ZONE
 - APPROXIMATE AIRPORT PROPERTY LINE
 - PRIORITY HABITAT
 - APPROXIMATE TREE LINE
 - ESTIMATED HABITAT

ENV. NOTIFICATION FORM

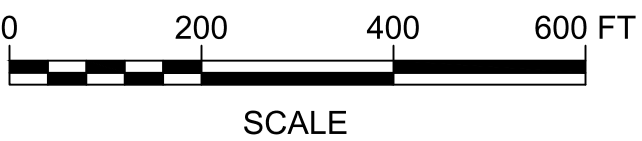

REV	DATE	DESCRIPTION	BY


McFarland Johnson
53 REGIONAL DRIVE
CONCORD, NEW HAMPSHIRE 03301

MARTHA'S VINEYARD AIRPORT
WEST TISBURY, MASSACHUSETTS

ENVIRONMENTAL ASSESSMENT



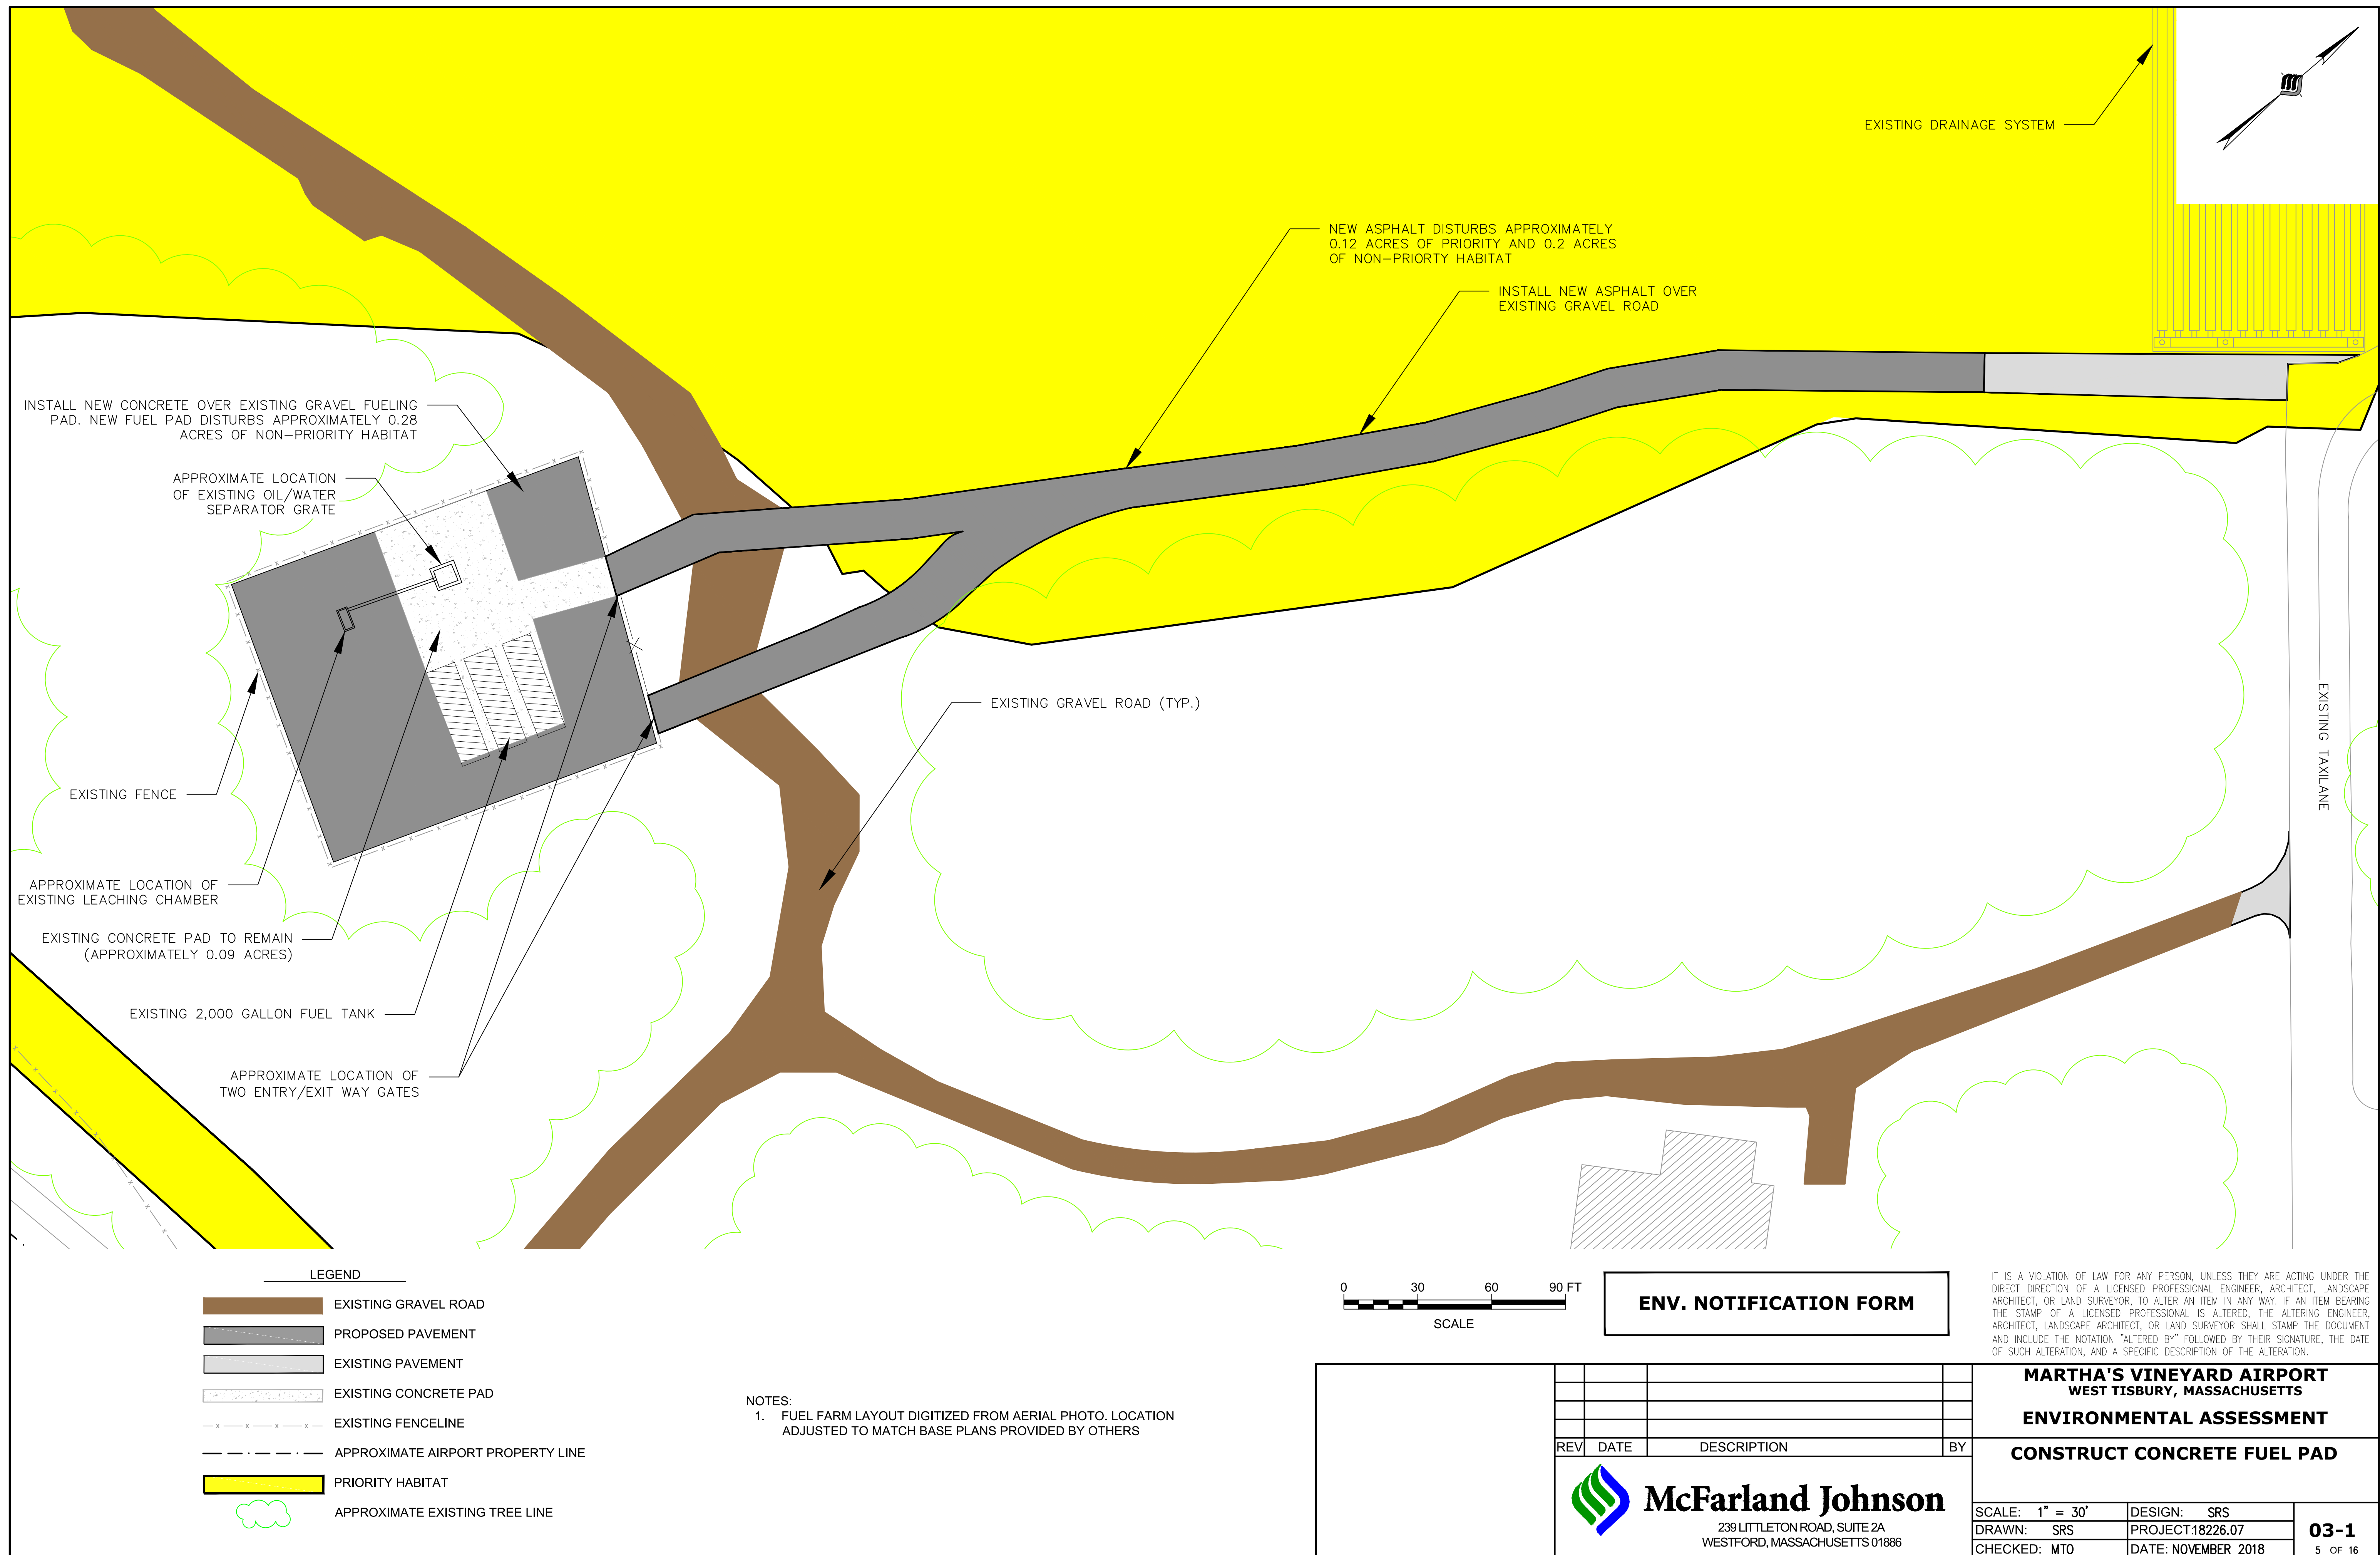


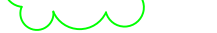
**REHABILITATE RUNWAY 15-33 AND
REGRADE SIDE RSA**

SCALE: 1" = 200'	DESIGN: SRS	02-1 4 OF 16
DRAWN: SRS	PROJECT: 18226.07	
CHECKED: MTO	DATE: NOVEMBER 2018	





LEGEND

-  EXISTING BUILDING
-  RUNWAY PROTECTION ZONE
-  EXISTING SECURITY FENCE LINE
-  APPROXIMATE AIRPORT PROPERTY LINE
-  PRIORITY HABITAT
-  APPROXIMATE EXISTING TREE LINE

ENV. NOTIFICATION FORM

IT IS A VIOLATION OF LAW FOR ANY PERSON, UNLESS THEY ARE ACTING UNDER THE DIRECT DIRECTION OF A LICENSED PROFESSIONAL ENGINEER, ARCHITECT, LANDSCAPE ARCHITECT, OR LAND SURVEYOR, TO ALTER AN ITEM IN ANY WAY. IF AN ITEM BEARING THE STAMP OF A LICENSED PROFESSIONAL IS ALTERED, THE ALTERING ENGINEER, ARCHITECT, LANDSCAPE ARCHITECT, OR LAND SURVEYOR SHALL STAMP THE DOCUMENT AND INCLUDE THE NOTATION "ALTERED BY" FOLLOWED BY THEIR SIGNATURE, THE DATE OF SUCH ALTERATION, AND A SPECIFIC DESCRIPTION OF THE ALTERATION.

MARTHA'S VINEYARD AIRPORT
WEST TISBURY, MASSACHUSETTS
ENVIRONMENTAL ASSESSMENT

EXPAND AND RENOVATE EXISTING
TERMINAL BUILDING- EXISTING
CONDITIONS

SCALE: 1" = 100'	DESIGN: SRS	04-1 6 OF 16
DRAWN: SRS	PROJECT:18226.07	
CHECKED: MTO	DATE: NOVEMBER 2018	



McFarland Johnson
239 LITTLETON ROAD, SUITE 2A
WESTFORD, MASSACHUSETTS 01886


REV	DATE	DESCRIPTION	BY



LEGEND

- PROPOSED TERMINAL EXPANSION
- EXISTING BUILDING
- RPZ RUNWAY PROTECTION ZONE
- X EXISTING SECURITY FENCE LINE
- APPROXIMATE AIRPORT PROPERTY LINE
- PRIORITY HABITAT

- APPROXIMATE EXISTING TREE LINE
- PROPOSED PAVEMENT
- PROPOSED MARKING LINE

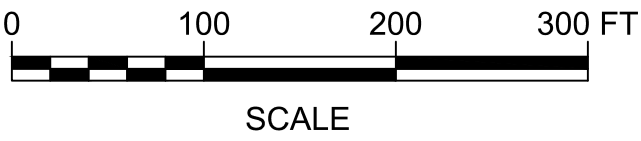

ENV. NOTIFICATION FORM



IT IS A VIOLATION OF LAW FOR ANY PERSON, UNLESS THEY ARE ACTING UNDER THE DIRECT DIRECTION OF A LICENSED PROFESSIONAL ENGINEER, ARCHITECT, LANDSCAPE ARCHITECT, OR LAND SURVEYOR, TO ALTER AN ITEM IN ANY WAY, IF AN ITEM BEARING THE STAMP OF A LICENSED PROFESSIONAL IS ALTERED, THE ALTERING ENGINEER, ARCHITECT, LANDSCAPE ARCHITECT, OR LAND SURVEYOR SHALL STAMP THE DOCUMENT AND INCLUDE THE NOTATION "ALTERED BY" FOLLOWED BY THEIR SIGNATURE, THE DATE OF SUCH ALTERATION, AND A SPECIFIC DESCRIPTION OF THE ALTERATION.

MARTHA'S VINEYARD AIRPORT
WEST TISBURY, MASSACHUSETTS
ENVIRONMENTAL ASSESSMENT

EXPAND AND RENOVATE EXISTING
TERMINAL BUILDING-EXPANSION


 **McFarland Johnson**
239 LITTLETON ROAD, SUITE 2A
WESTFORD, MASSACHUSETTS 01886

SCALE: 1" = 100'	DESIGN: SRS
DRAWN: SRS	PROJECT: 18226.07
CHECKED: MTO	DATE: NOVEMBER 2018

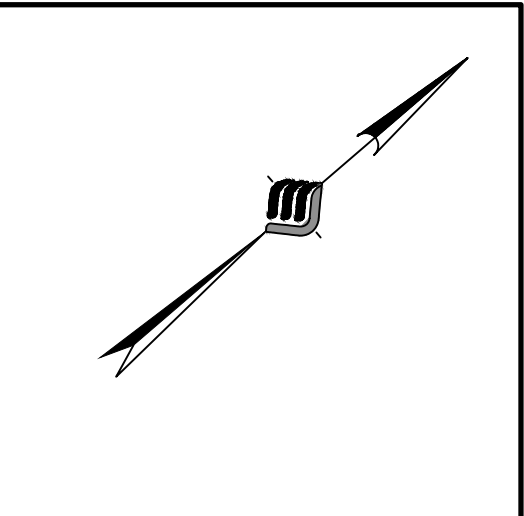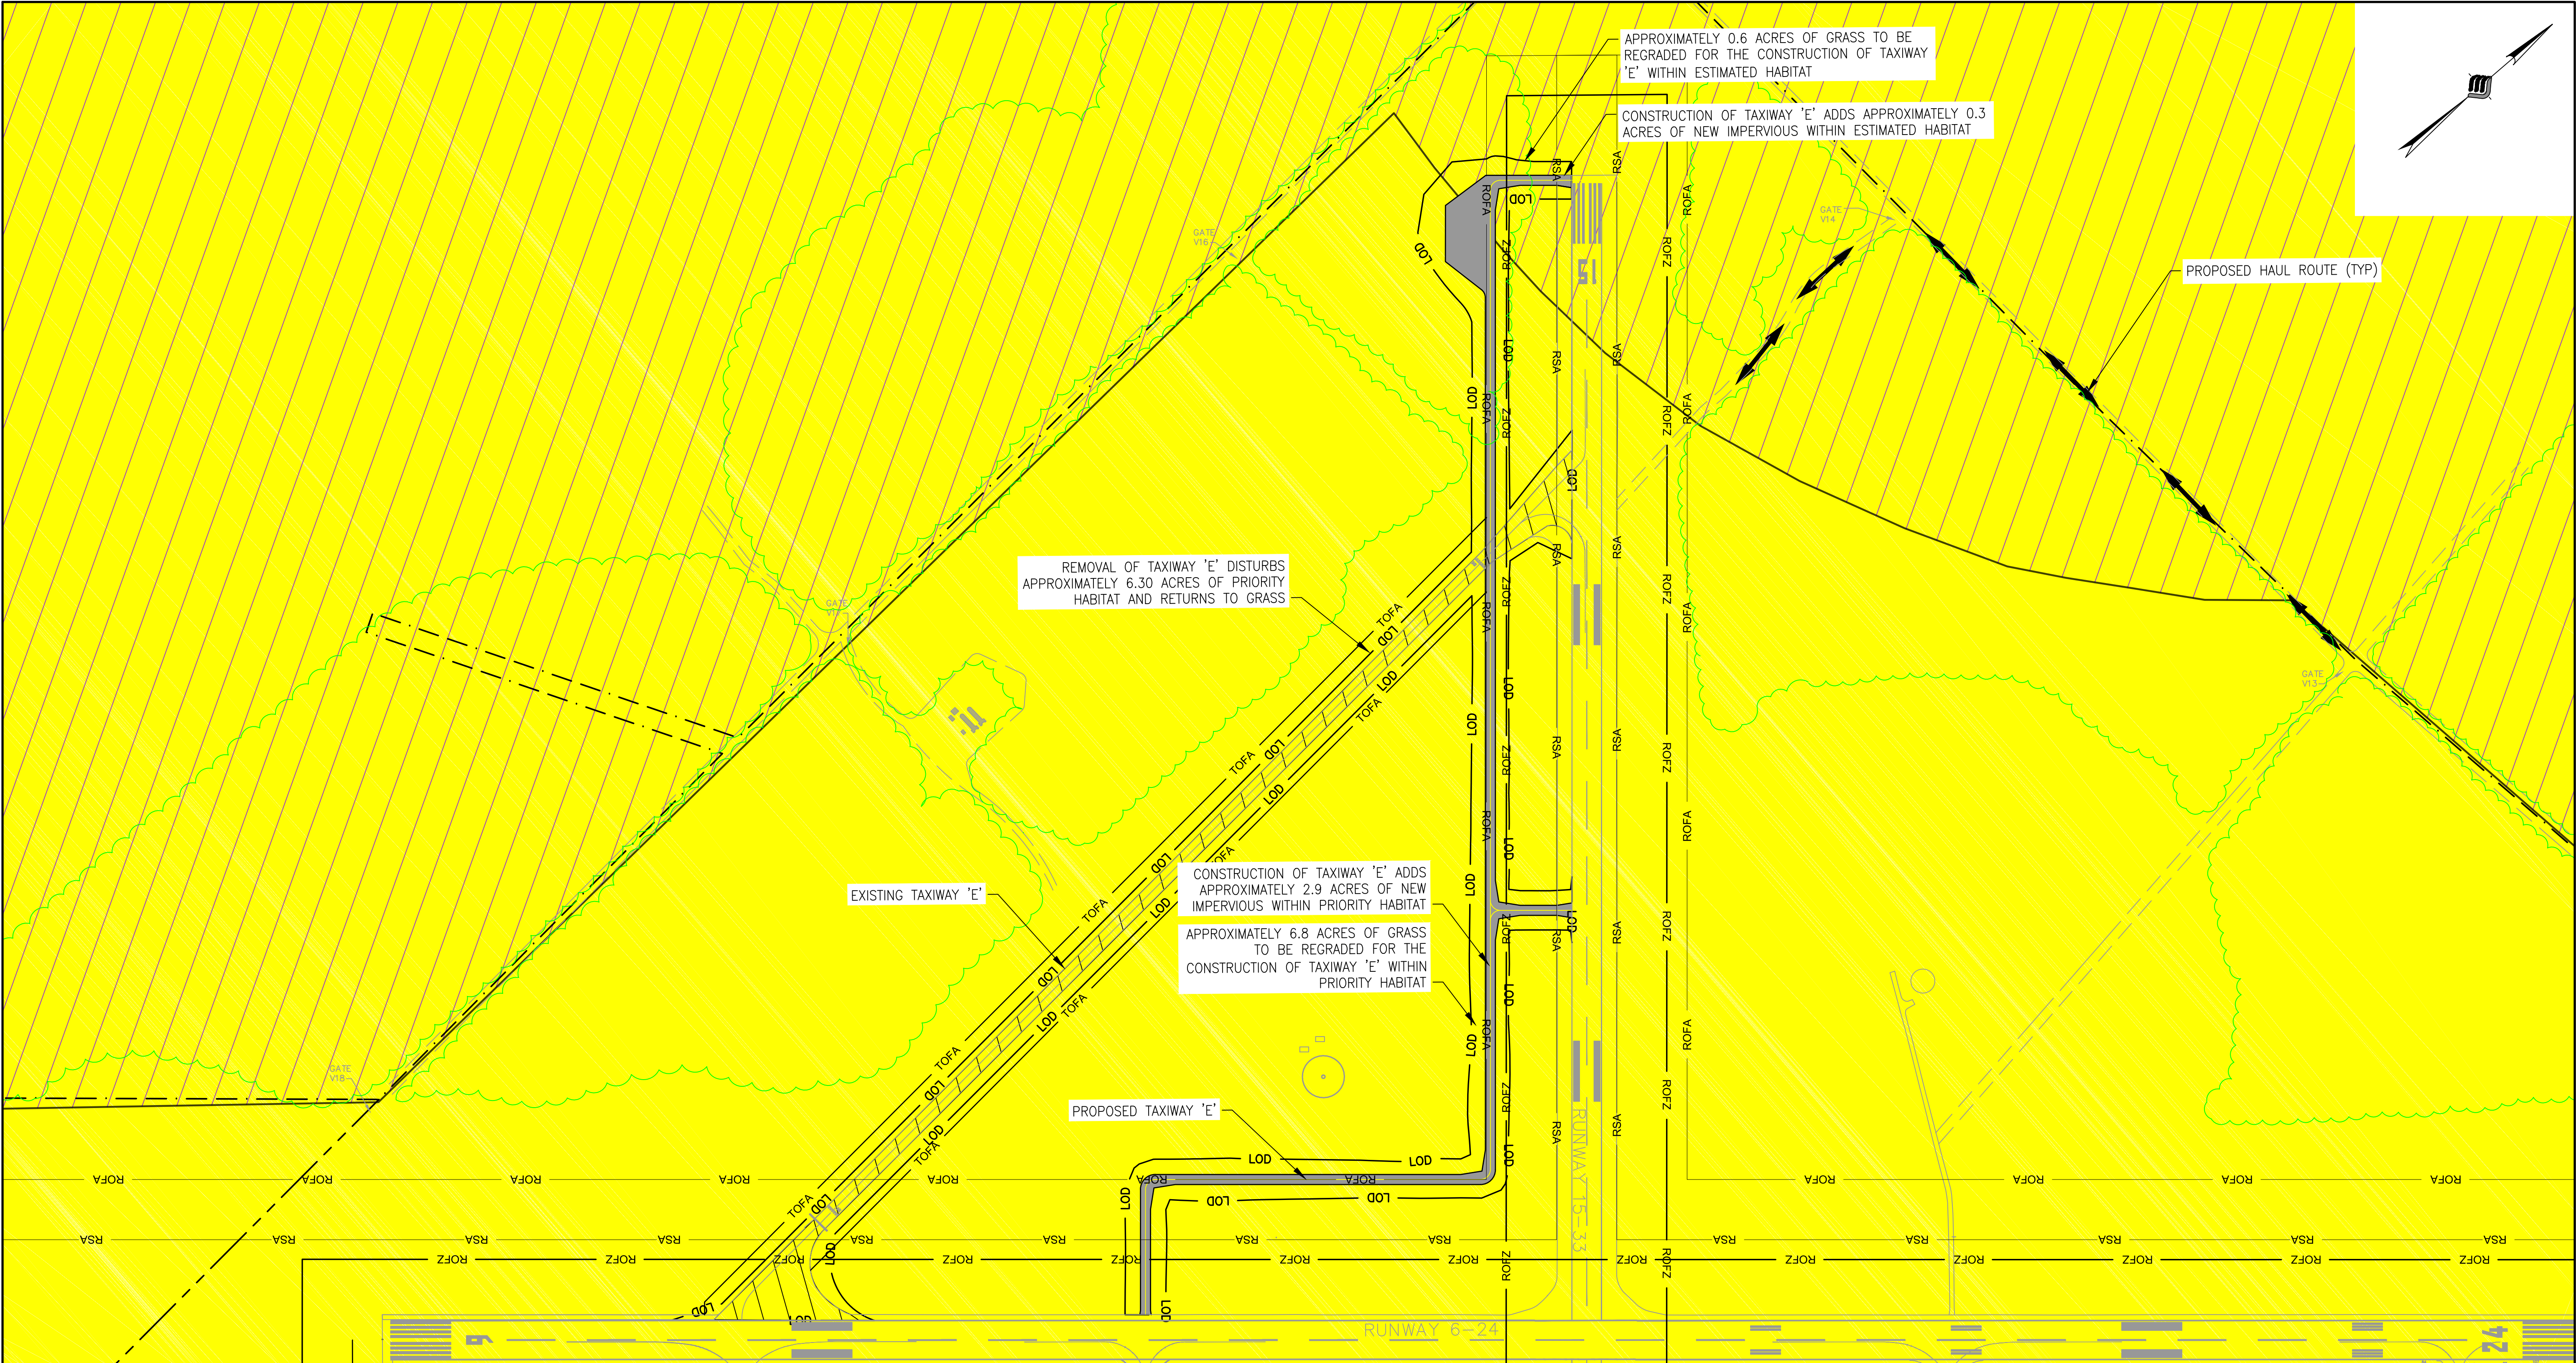


LEGEND


- PROPOSED PAVEMENT
- PAVEMENT TO BE REMOVED
- LODAPPROXIMATE LIMIT OF DISTURBANCE
- RSARUNWAY SAFETY AREA
- ROFARUNWAY OBJECT FREE AREA
- ROFZRUNWAY OBSTACLE FREE ZONE
- TOFATAXIWAY OBJECT FREE AREA
- HAUL ROUTE
- APPROXIMATE AIRPORT PROPERTY LINE
- PRIORITY HABITAT
- APPROXIMATE EXISTING TREELINE
- EXISTING GRAVEL ROAD
- ESTIMATED HABITAT

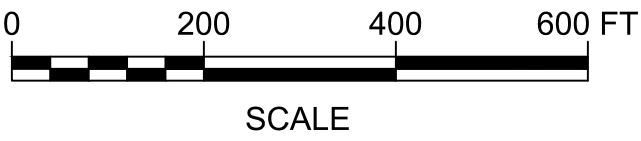

ENV. NOTIFICATION FORM

IT IS A VIOLATION OF LAW FOR ANY PERSON, UNLESS THEY ARE ACTING UNDER THE DIRECT DIRECTION OF A LICENSED PROFESSIONAL ENGINEER, ARCHITECT, LANDSCAPE ARCHITECT, OR LAND SURVEYOR, TO ALTER AN ITEM IN ANY WAY, IF AN ITEM BEARING THE STAMP OF A LICENSED PROFESSIONAL IS ALTERED, THE ALTERING ENGINEER, ARCHITECT, LANDSCAPE ARCHITECT, OR LAND SURVEYOR SHALL STAMP THE DOCUMENT AND INCLUDE THE NOTATION "ALTERED BY" FOLLOWED BY THEIR SIGNATURE, THE DATE OF SUCH ALTERATION, AND A SPECIFIC DESCRIPTION OF THE ALTERATION.

					MARTHA'S VINEYARD AIRPORT WEST TISBURY, MASSACHUSETTS ENVIRONMENTAL ASSESSMENT
	REV	DATE	DESCRIPTION	BY	REMOVE EXISTING TAXIWAY 'E' AND CONSTRUCT NEW TAXIWAY 'E'-ALT 1
	<div>McFarland Johnson 239 LITTLETON ROAD, SUITE 2A WESTFORD, MASSACHUSETTS 01886</div>				
	SCALE: 1" = 200'		DESIGN: SRS		05-1 8 OF 16
	DRAWN: SRS		PROJECT:18226.07		
	CHECKED: MTO		DATE: NOVEMBER 2018		

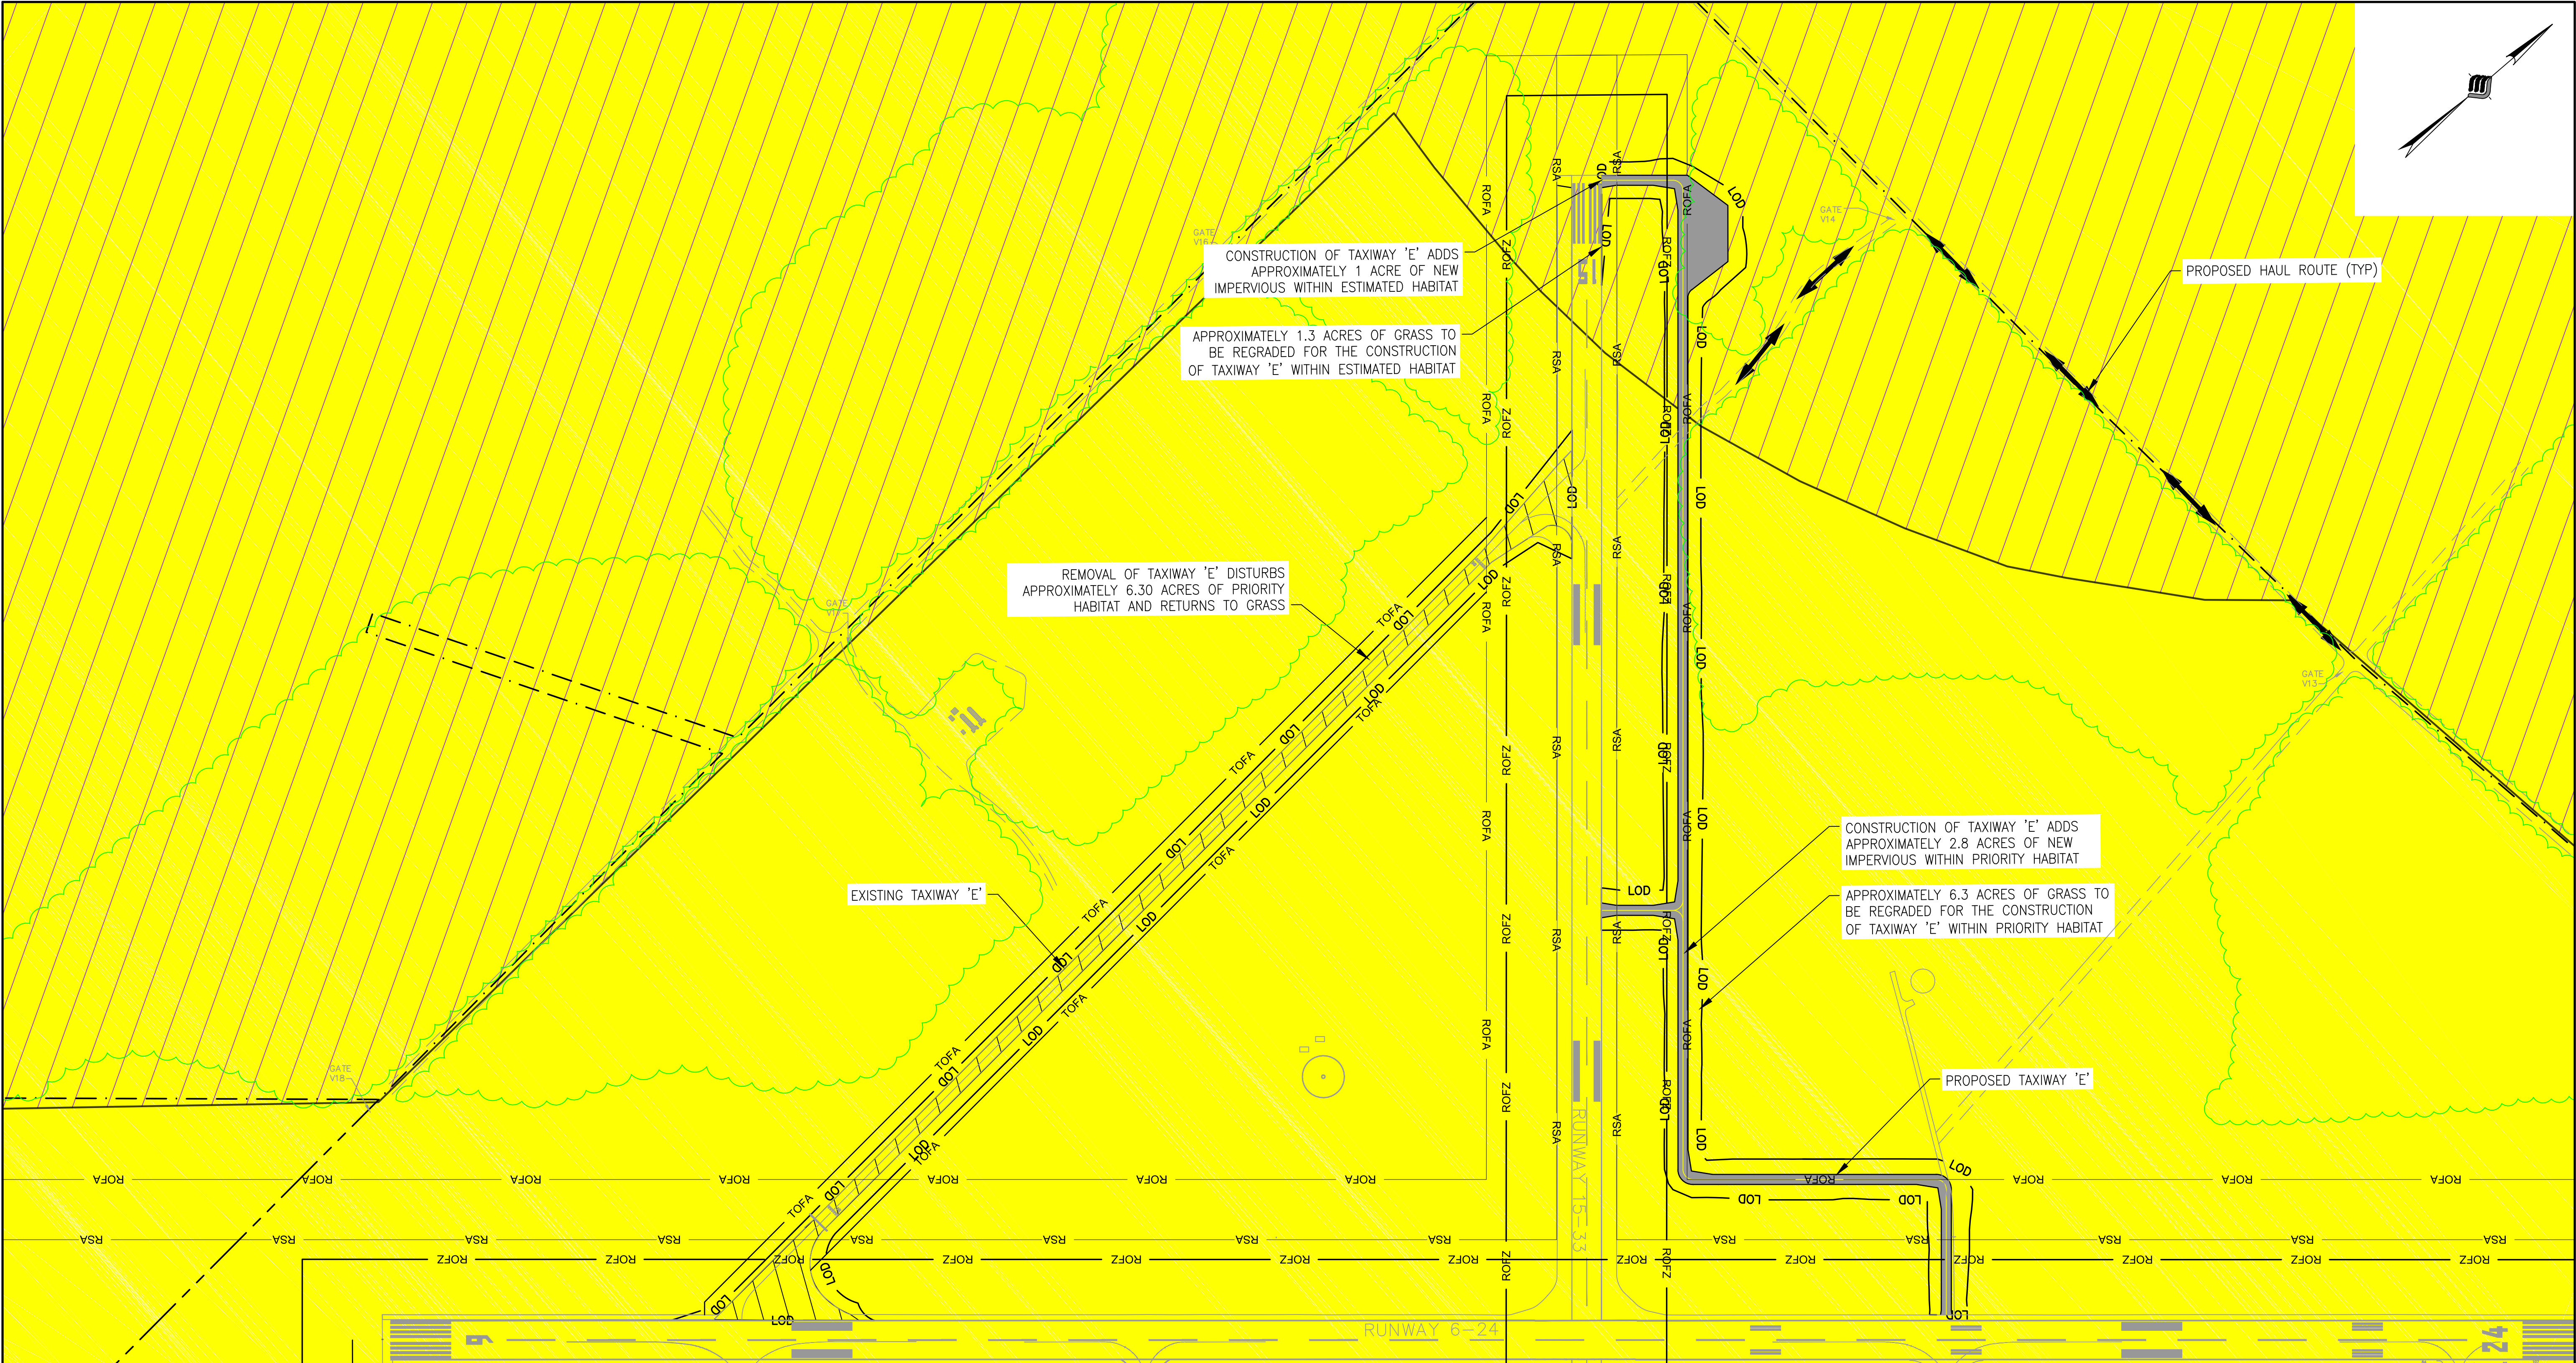

LEGEND

PROPOSED PAVEMENT

PAVEMENT TO BE REMOVED

— LOD —

APPROXIMATE LIMIT OF DISTURBANCE

— RSA —

RUNWAY SAFETY AREA

— ROFA —

RUNWAY OBJECT FREE AREA

— ROFZ —

RUNWAY OBSTACLE FREE ZONE

— TOFA —

TAXIWAY OBJECT FREE AREA

HAUL ROUTE

— — —


APPROXIMATE AIRPORT PROPERTY LINE

PRIORITY HABITAT

APPROXIMATE EXISTING TREELINE

EXISTING GRAVEL ROAD

ESTIMATED HABITAT

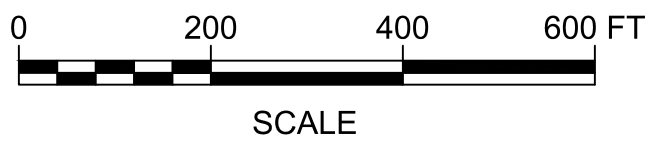


ENV. NOTIFICATION FORM

IT IS A VIOLATION OF LAW FOR ANY PERSON, UNLESS THEY ARE ACTING UNDER THE DIRECT DIRECTION OF A LICENSED PROFESSIONAL ENGINEER, ARCHITECT, LANDSCAPE ARCHITECT, OR LAND SURVEYOR, TO ALTER AN ITEM IN ANY WAY, IF AN ITEM BEARING THE STAMP OF A LICENSED PROFESSIONAL IS ALTERED, THE ALTERING ENGINEER, ARCHITECT, LANDSCAPE ARCHITECT, OR LAND SURVEYOR SHALL STAMP THE DOCUMENT AND INCLUDE THE NOTATION "ALTERED BY" FOLLOWED BY THEIR SIGNATURE, THE DATE OF SUCH ALTERATION, AND A SPECIFIC DESCRIPTION OF THE ALTERATION.

MARTHA'S VINEYARD AIRPORT WEST TISBURY, MASSACHUSETTS			
ENVIRONMENTAL ASSESSMENT			
REMOVE EXISTING TAXIWAY 'E' AND CONSTRUCT NEW TAXIWAY 'E'-ALT 2			
SCALE: 1" = 200'		DESIGN: SRS	05-2 9 OF 16
DRAWN: SRS		PROJECT:18226.07	
CHECKED: MTO		DATE: NOVEMBER 2018	

	McFarland Johnson		
	239 LITTLETON ROAD, SUITE 2A		
	WESTFORD, MASSACHUSETTS 01886		


REV	DATE	DESCRIPTION	BY

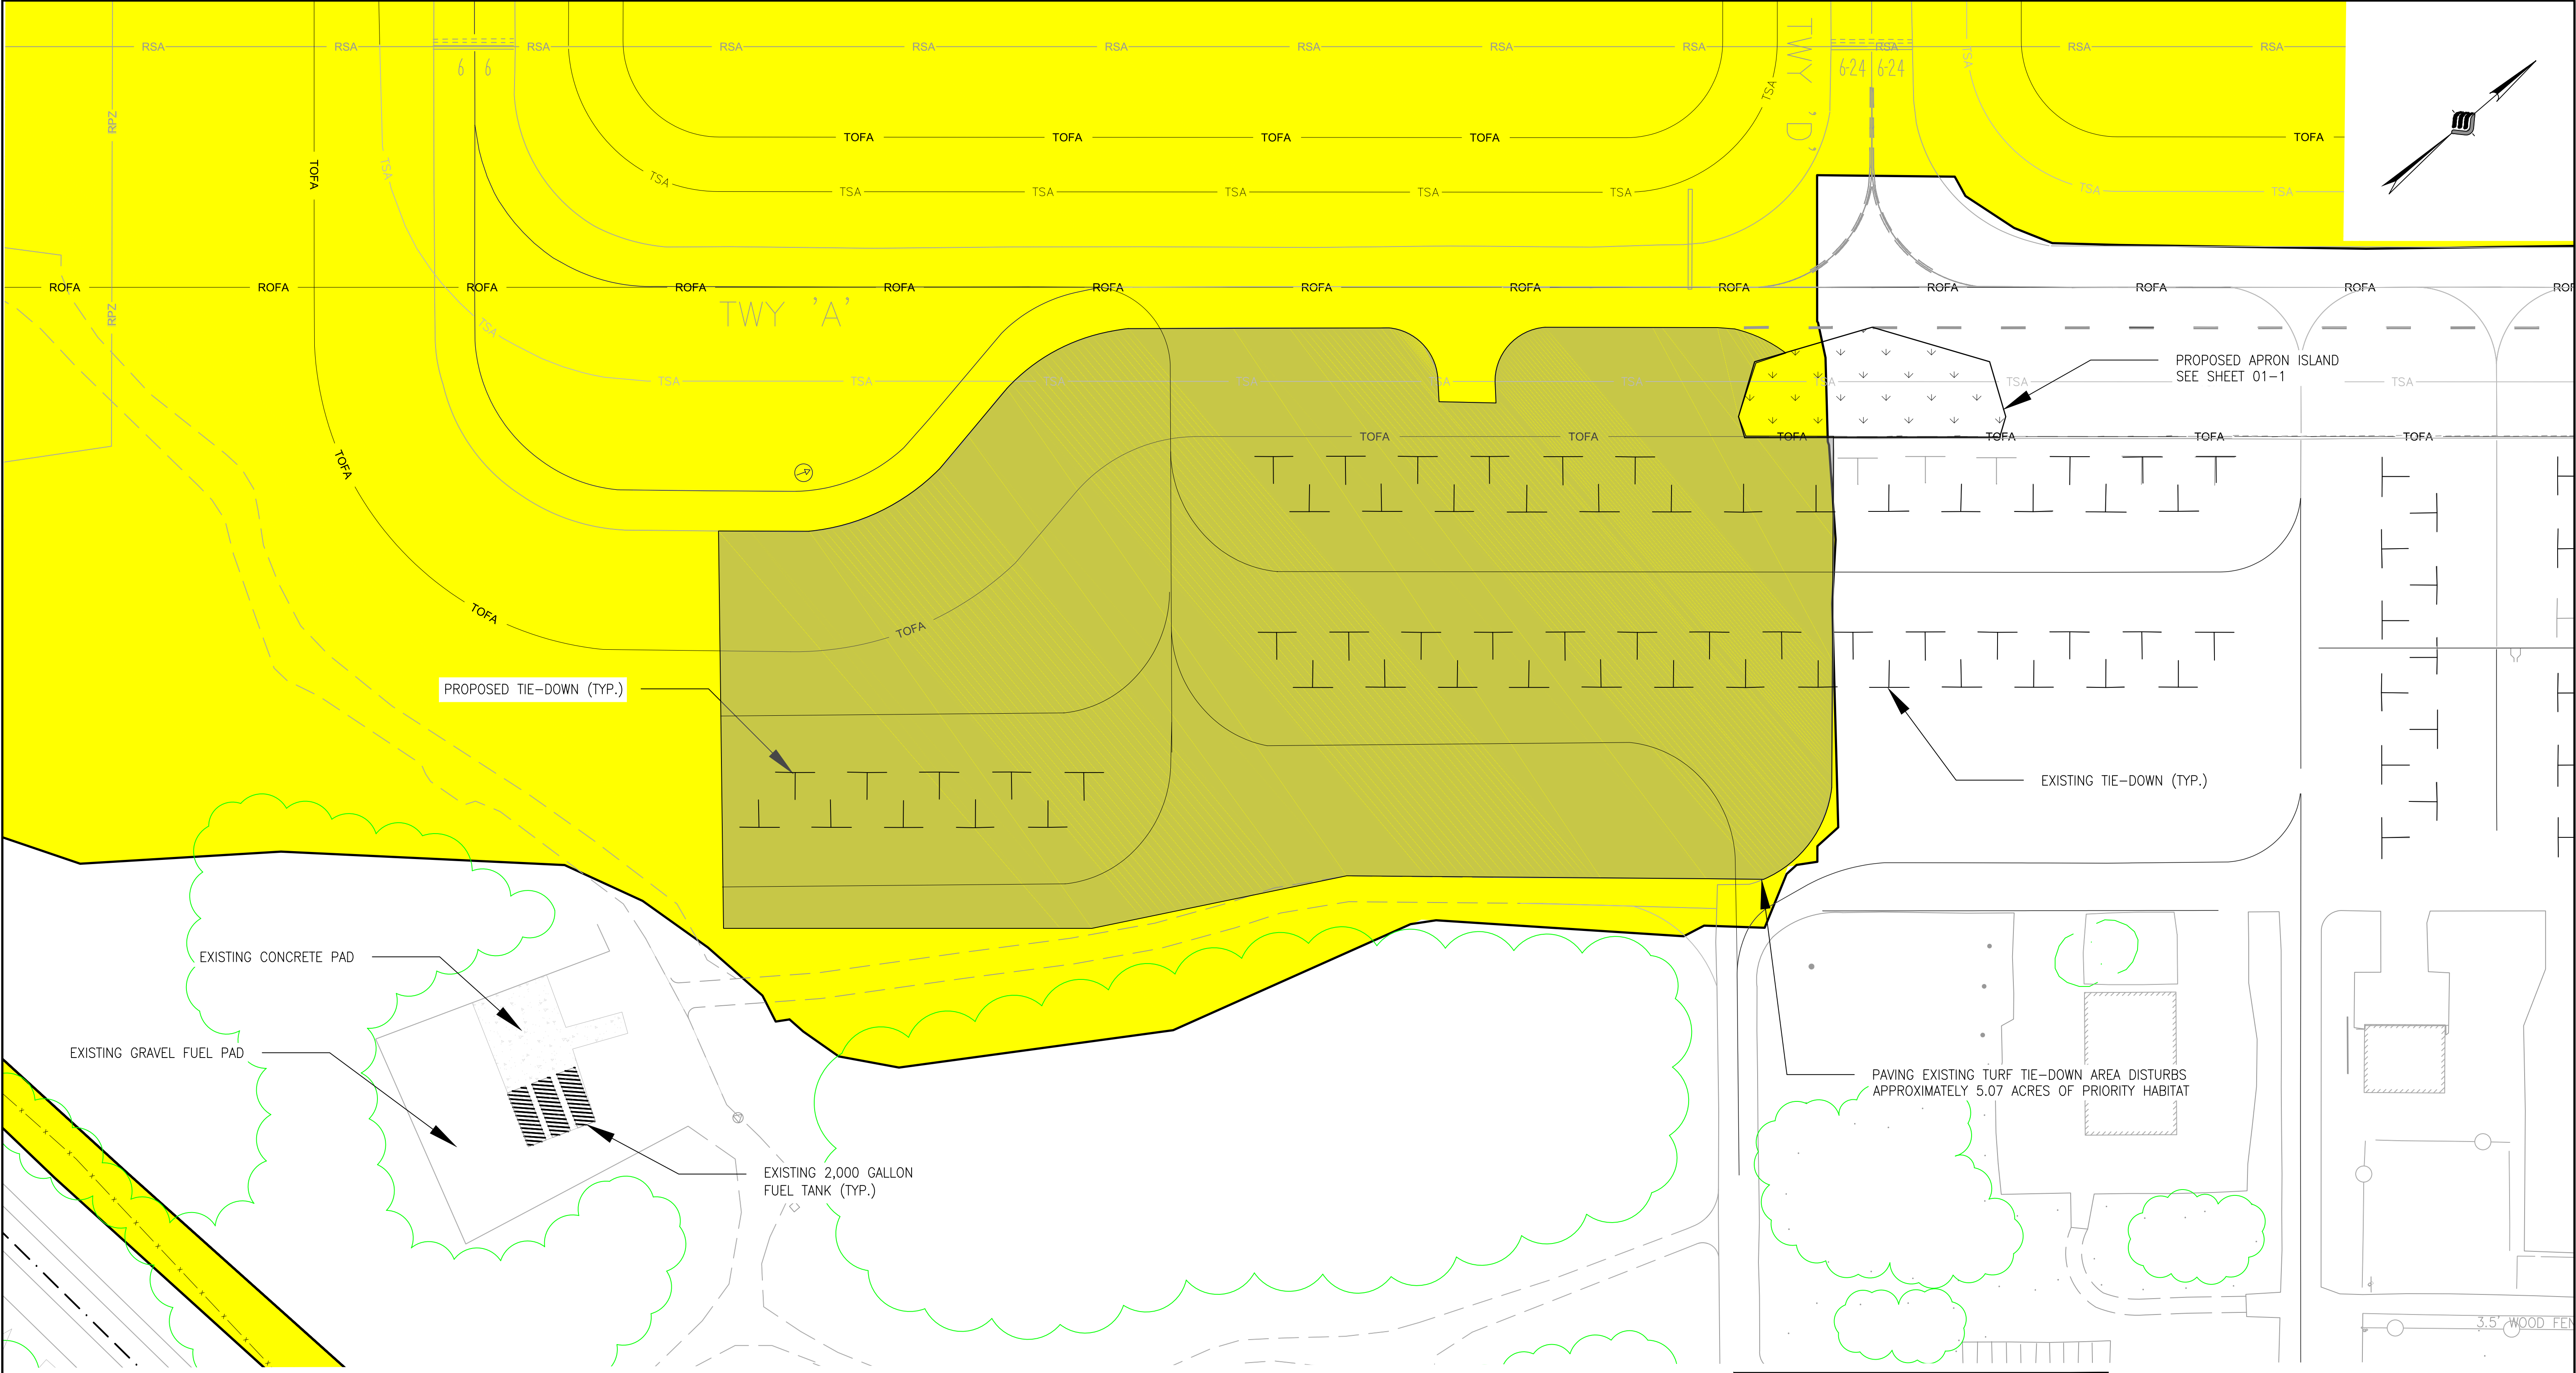

LEGEND

- PROPOSED PAVEMENT
- RSA — RUNWAY SAFETY AREA
- ROFA — RUNWAY OBJECT FREE AREA
- ROFZ — RUNWAY OBSTACLE FREE ZONE
- TOFA — TAXIWAY OBJECT FREE AREA

- - - - - APPROXIMATE AIRPORT PROPERTY LINE
- PRIORITY HABITAT
- APPROXIMATE EXISTING TREELINE
- EXISTING GRAVEL ROAD

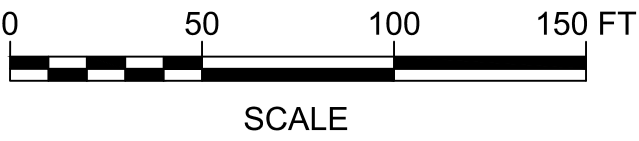

ENV. NOTIFICATION FORM


IT IS A VIOLATION OF LAW FOR ANY PERSON, UNLESS THEY ARE ACTING UNDER THE DIRECT DIRECTION OF A LICENSED PROFESSIONAL ENGINEER, ARCHITECT, LANDSCAPE ARCHITECT, OR LAND SURVEYOR, TO ALTER AN ITEM IN ANY WAY. IF AN ITEM BEARING THE STAMP OF A LICENSED PROFESSIONAL IS ALTERED, THE ALTERING ENGINEER, ARCHITECT, LANDSCAPE ARCHITECT, OR LAND SURVEYOR SHALL STAMP THE DOCUMENT AND INCLUDE THE NOTATION "ALTERED BY" FOLLOWED BY THEIR SIGNATURE, THE DATE OF SUCH ALTERATION, AND A SPECIFIC DESCRIPTION OF THE ALTERATION.

MARTHA'S VINEYARD AIRPORT
WEST TISBURY, MASSACHUSETTS
ENVIRONMENTAL ASSESSMENT

PAVE TRANSIENT TIE DOWN AREA-ALT
1

 **McFarland Johnson**
53 REGIONAL DRIVE
CONCORD, NEW HAMPSHIRE 03301

SCALE: 1" = 50	DESIGN: SRS	06-1 10 OF 16
DRAWN: SRS	PROJECT:18226.07	
CHECKED: MTO	DATE: NOVEMBER 2018	

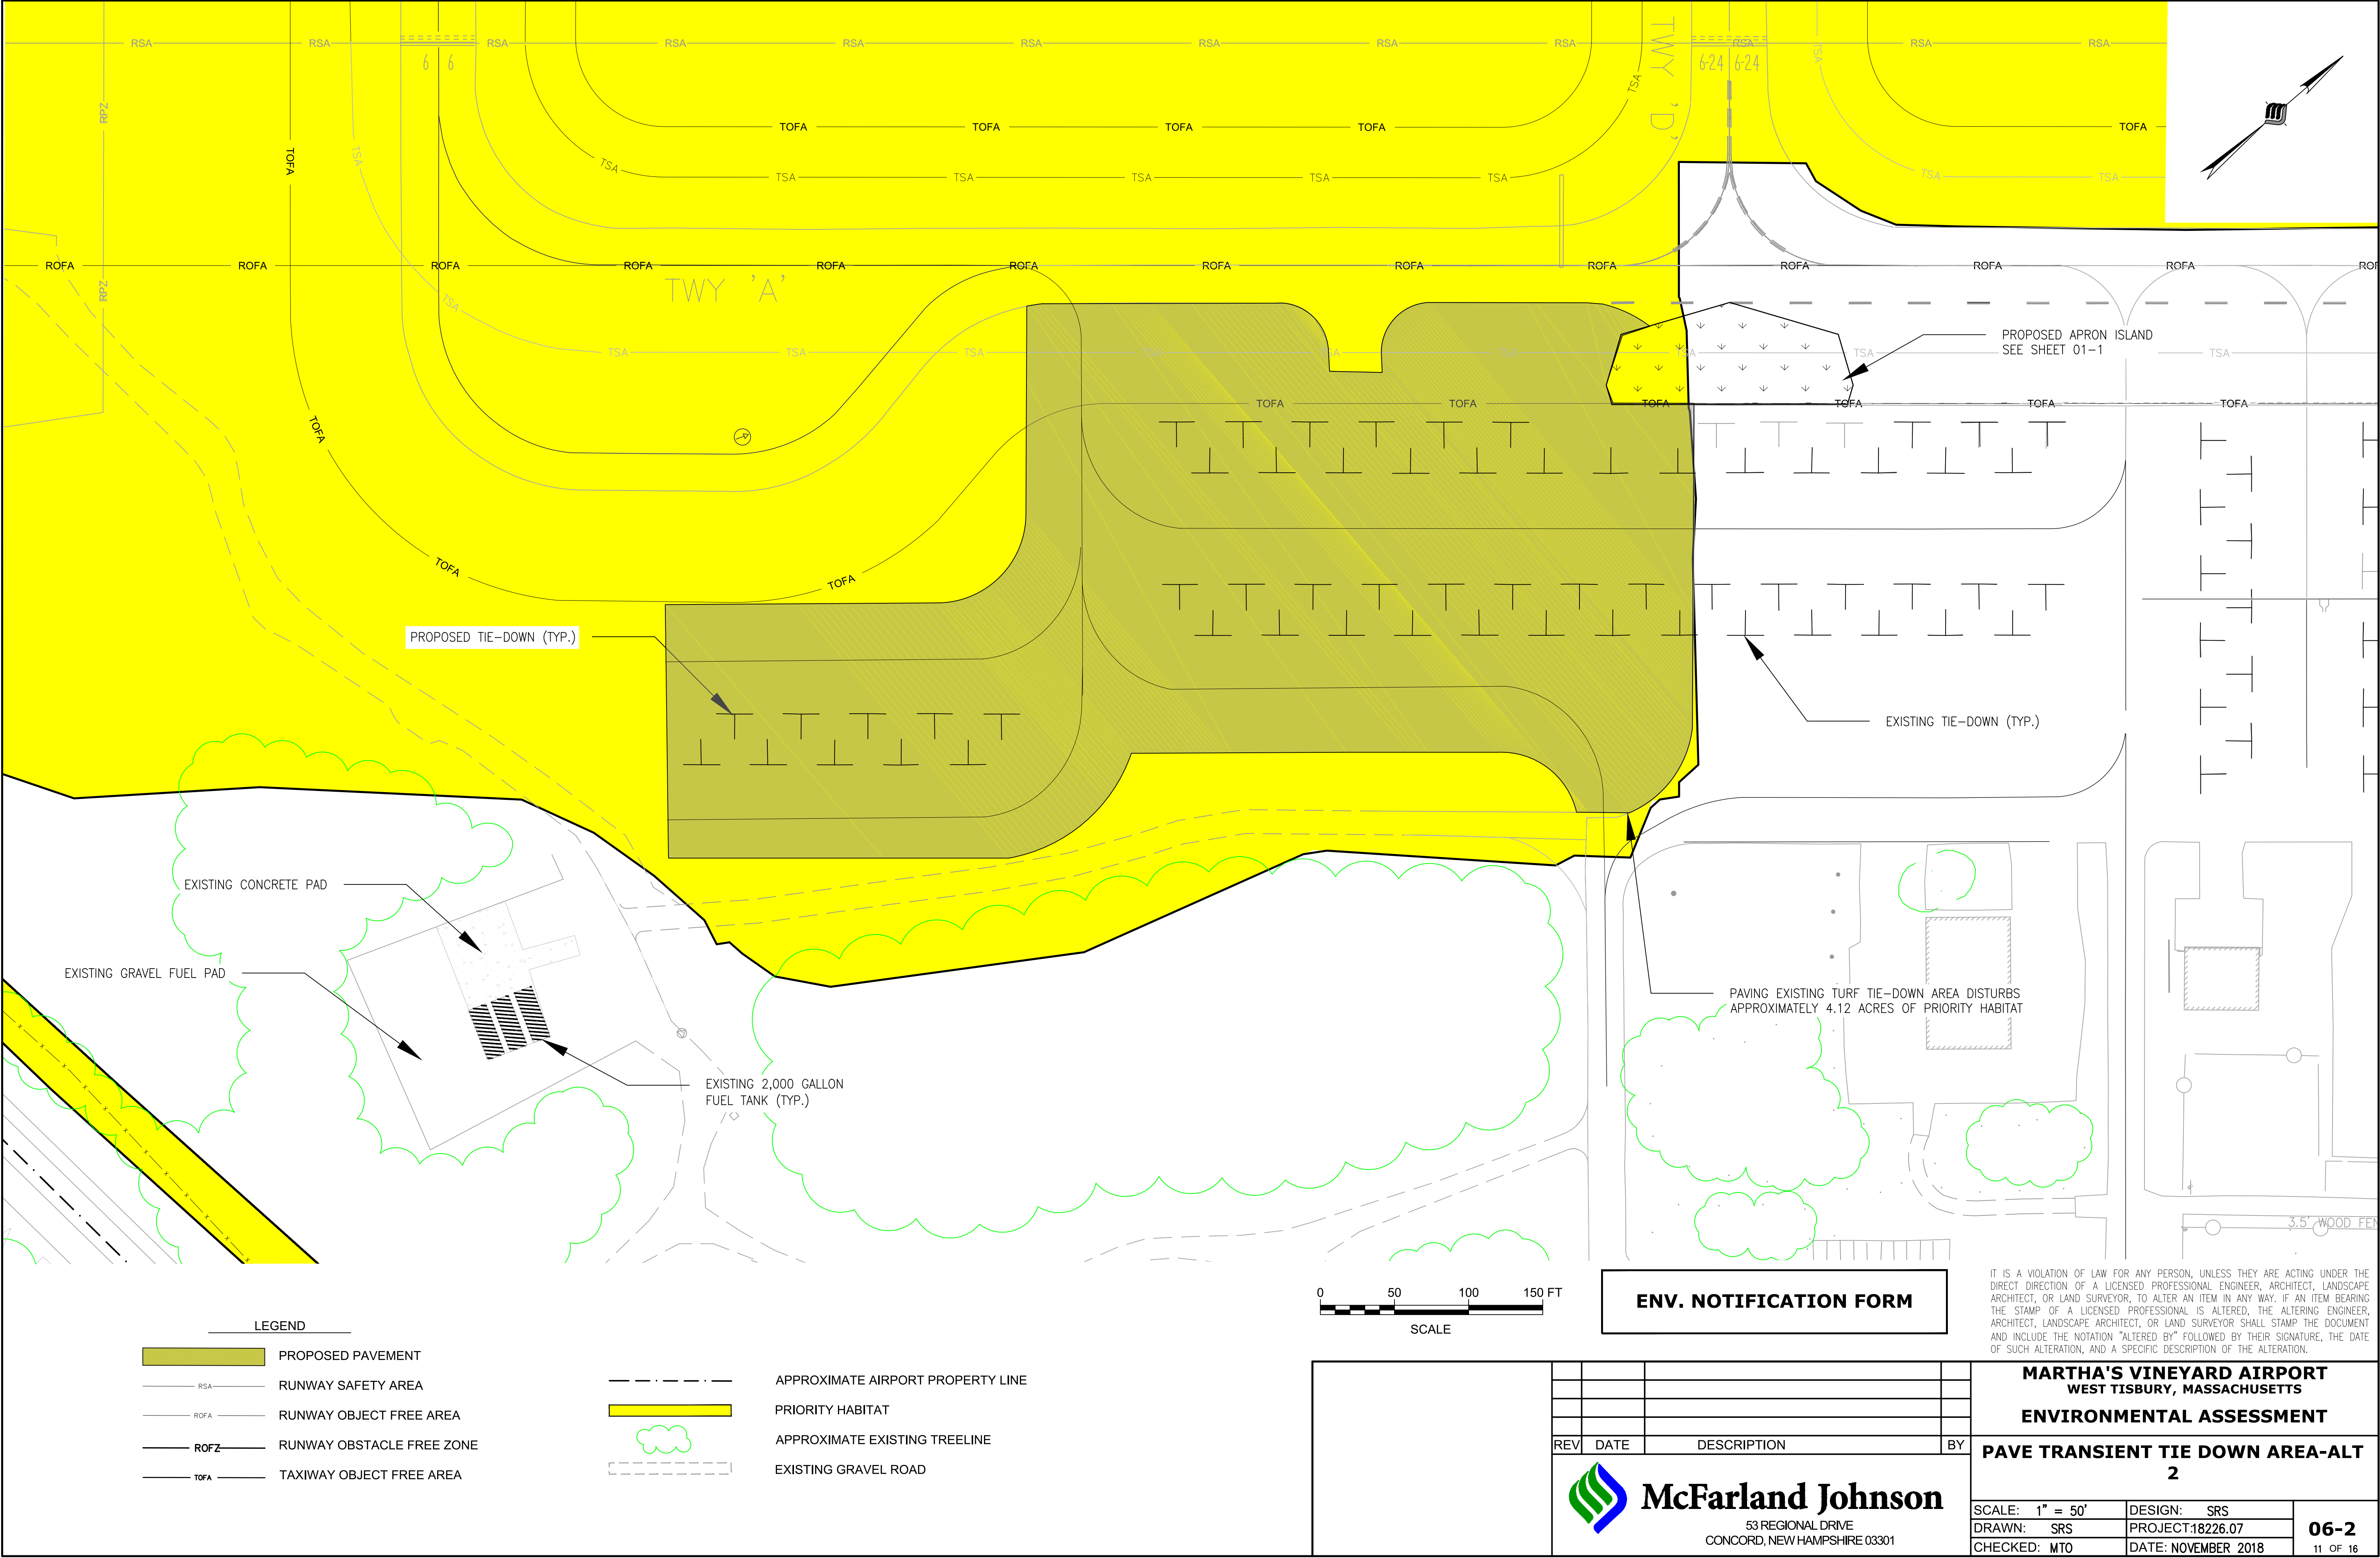

LEGEND

- PROPOSED PAVEMENT
- RSA — RUNWAY SAFETY AREA
- ROFA — RUNWAY OBJECT FREE AREA
- ROFZ — RUNWAY OBSTACLE FREE ZONE
- TOFA — TAXIWAY OBJECT FREE AREA


- -- -- -- -- APPROXIMATE AIRPORT PROPERTY LINE
- PRIORITY HABITAT
- APPROXIMATE EXISTING TREELINE
- EXISTING GRAVEL ROAD

ENV. NOTIFICATION FORM

IT IS A VIOLATION OF LAW FOR ANY PERSON, UNLESS THEY ARE ACTING UNDER THE DIRECT DIRECTION OF A LICENSED PROFESSIONAL ENGINEER, ARCHITECT, LANDSCAPE ARCHITECT, OR LAND SURVEYOR, TO ALTER AN ITEM IN ANY WAY, IF AN ITEM BEARING THE STAMP OF A LICENSED PROFESSIONAL IS ALTERED, THE ALTERING ENGINEER, ARCHITECT, LANDSCAPE ARCHITECT, OR LAND SURVEYOR SHALL STAMP THE DOCUMENT AND INCLUDE THE NOTATION "ALTERED BY" FOLLOWED BY THEIR SIGNATURE, THE DATE OF SUCH ALTERATION, AND A SPECIFIC DESCRIPTION OF THE ALTERATION.

MARTHA'S VINEYARD AIRPORT WEST TISBURY, MASSACHUSETTS		
ENVIRONMENTAL ASSESSMENT		
PAVE TRANSIENT TIE DOWN AREA-ALT 2		
SCALE: 1" = 50'	DESIGN: SRS	06-2 11 OF 16
DRAWN: SRS	PROJECT: 18226.07	
CHECKED: MTO	DATE: NOVEMBER 2018	


McFarland Johnson
53 REGIONAL DRIVE
CONCORD, NEW HAMPSHIRE 03301

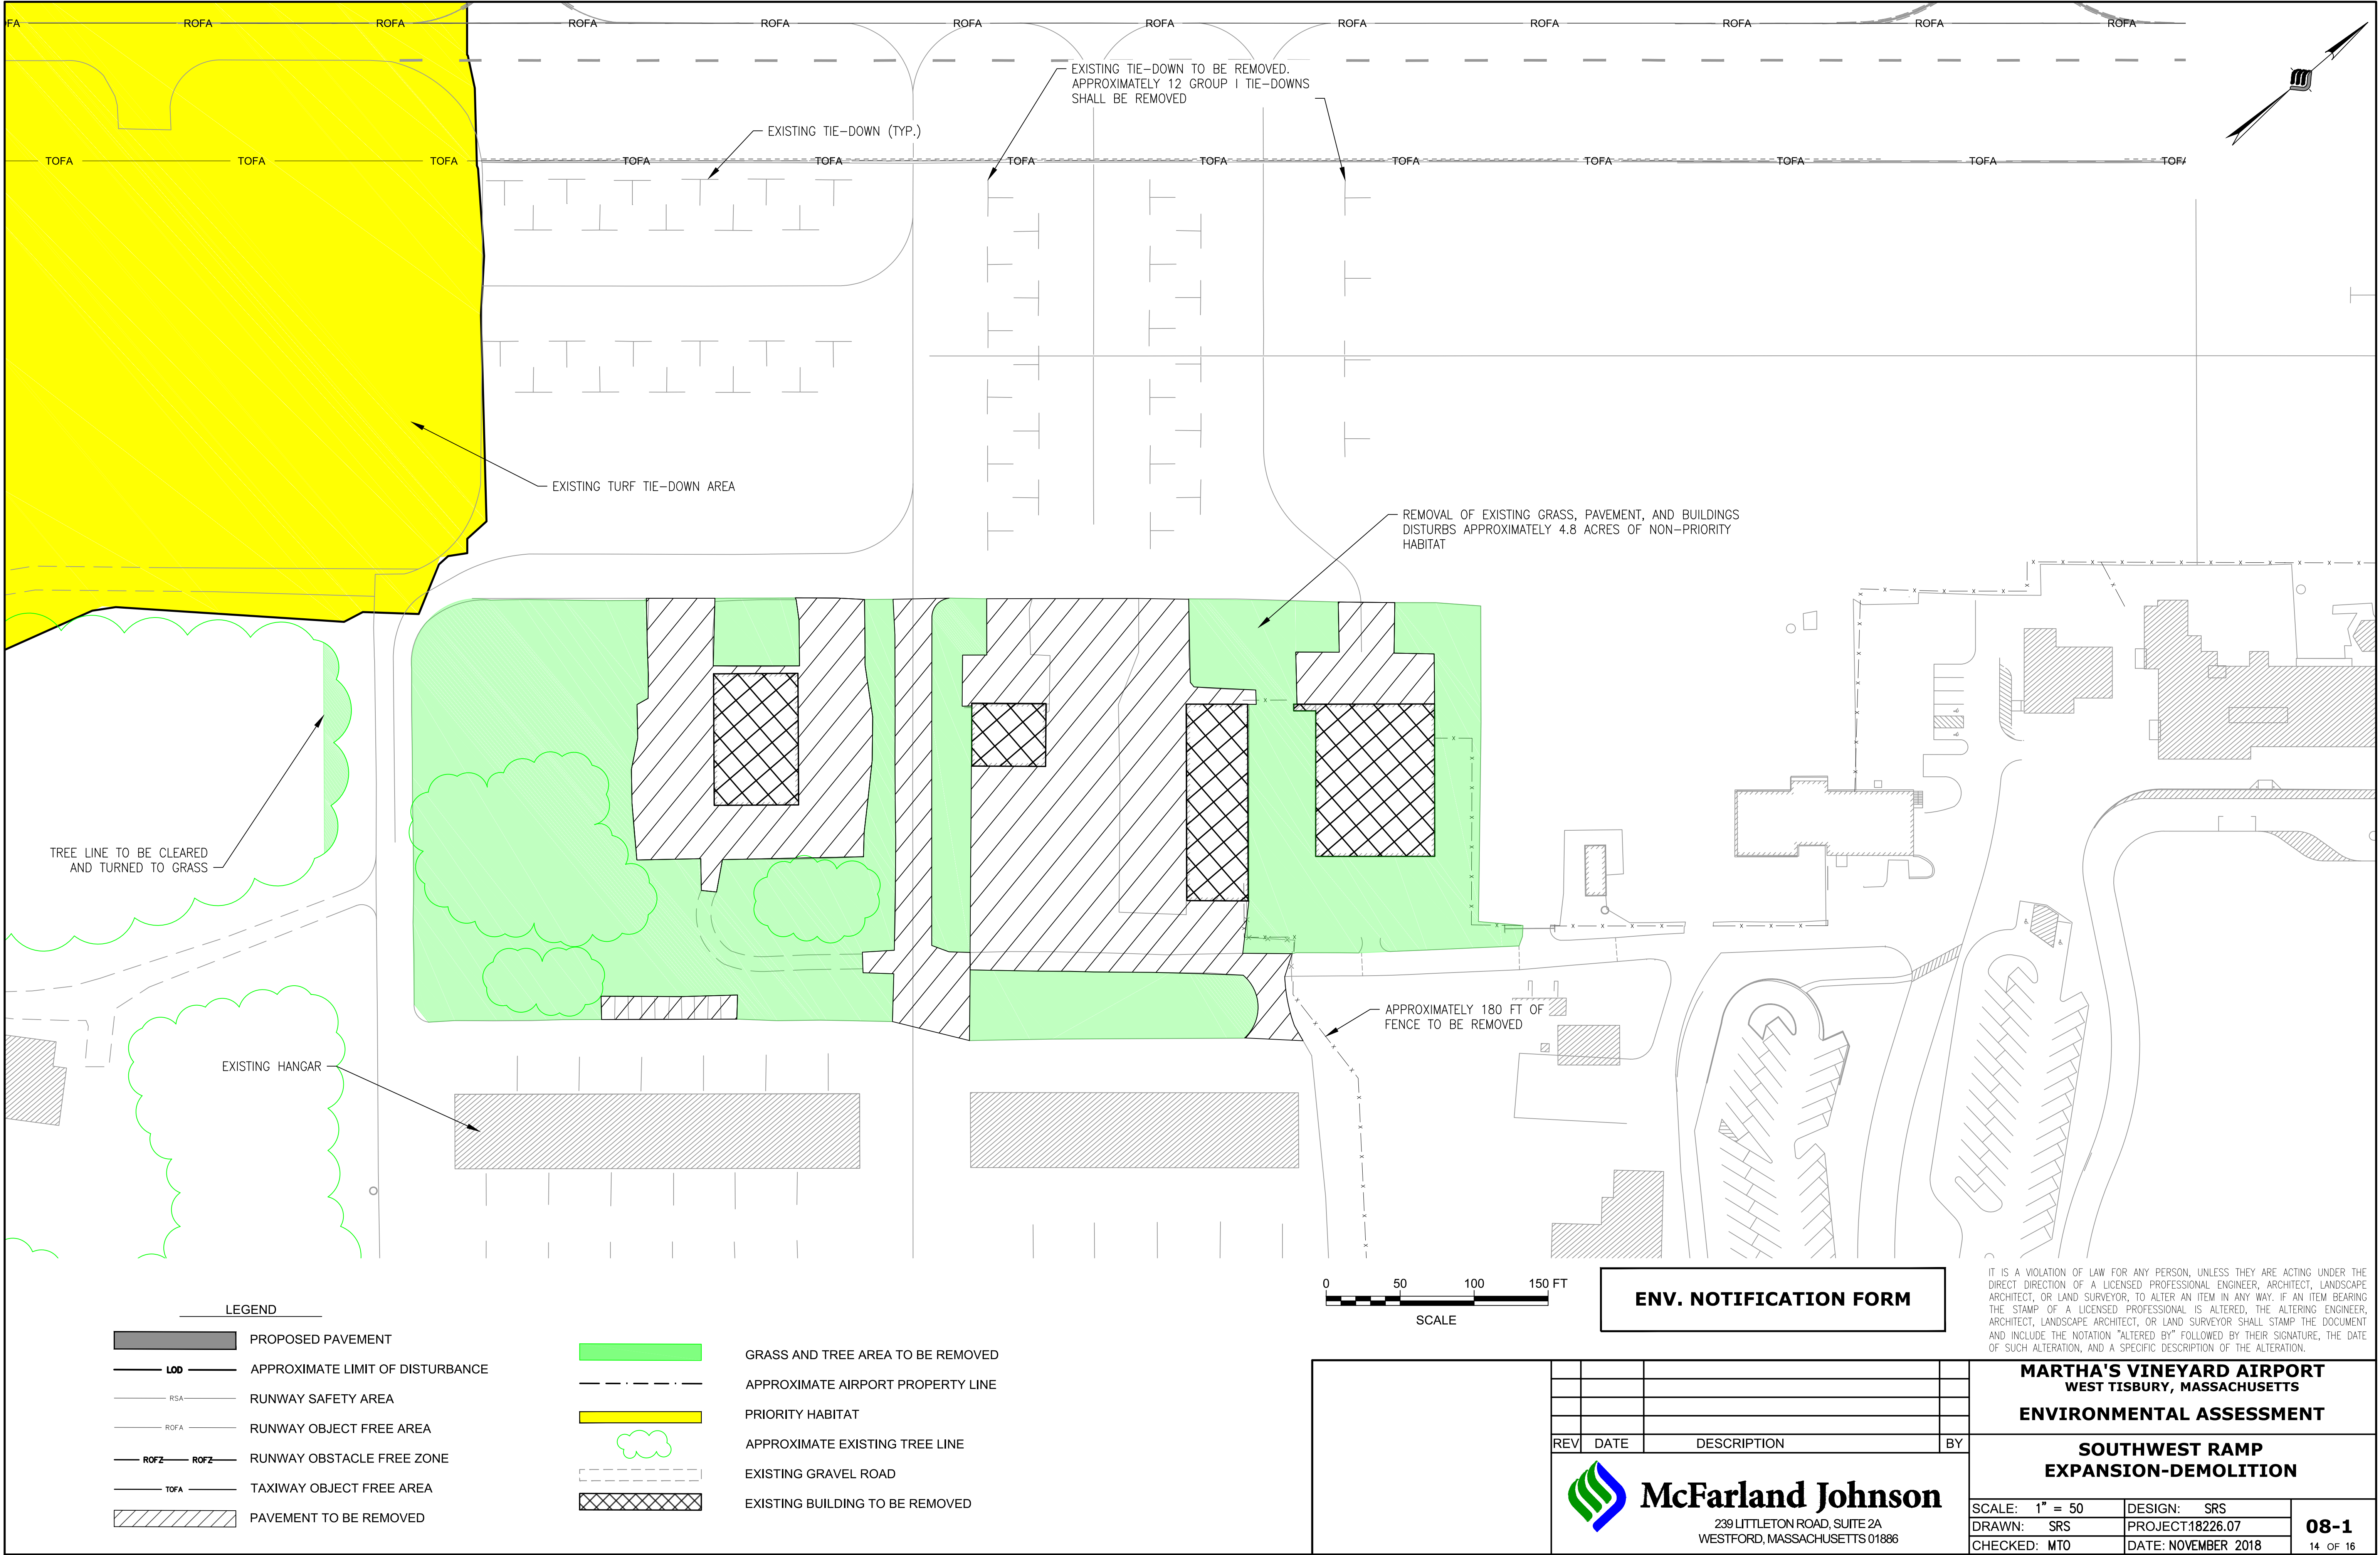

LEGEND

- PROPOSED PAVEMENT
- LOD APPROXIMATE LIMIT OF DISTURBANCE
- RSA RUNWAY SAFETY AREA
- ROFA RUNWAY OBJECT FREE AREA
- ROFZ RUNWAY OBSTACLE FREE ZONE
- TOFA TAXIWAY OBJECT FREE AREA
- PAVEMENT TO BE REMOVED

- GRASS AND TREE AREA TO BE REMOVED
- APPROXIMATE AIRPORT PROPERTY LINE
- PRIORITY HABITAT
- APPROXIMATE EXISTING TREE LINE
- EXISTING GRAVEL ROAD
- EXISTING BUILDING TO BE REMOVED

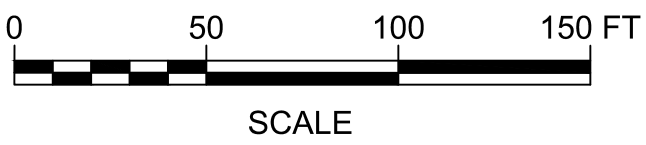

ENV. NOTIFICATION FORM

IT IS A VIOLATION OF LAW FOR ANY PERSON, UNLESS THEY ARE ACTING UNDER THE DIRECT DIRECTION OF A LICENSED PROFESSIONAL ENGINEER, ARCHITECT, LANDSCAPE ARCHITECT, OR LAND SURVEYOR, TO ALTER AN ITEM IN ANY WAY. IF AN ITEM BEARING THE STAMP OF A LICENSED PROFESSIONAL IS ALTERED, THE ALTERING ENGINEER, ARCHITECT, LANDSCAPE ARCHITECT, OR LAND SURVEYOR SHALL STAMP THE DOCUMENT AND INCLUDE THE NOTATION "ALTERED BY" FOLLOWED BY THEIR SIGNATURE, THE DATE OF SUCH ALTERATION, AND A SPECIFIC DESCRIPTION OF THE ALTERATION.

MARTHA'S VINEYARD AIRPORT
WEST TISBURY, MASSACHUSETTS
ENVIRONMENTAL ASSESSMENT

SOUTHWEST RAMP
EXPANSION-DEMOLITION




McFarland Johnson

239 LITTLETON ROAD, SUITE 2A
WESTFORD, MASSACHUSETTS 01886

REV	DATE	DESCRIPTION	BY

SCALE: 1" = 50	DESIGN: SRS	08-1 14 OF 16
DRAWN: SRS	PROJECT: 18226.07	
CHECKED: MTO	DATE: NOVEMBER 2018	

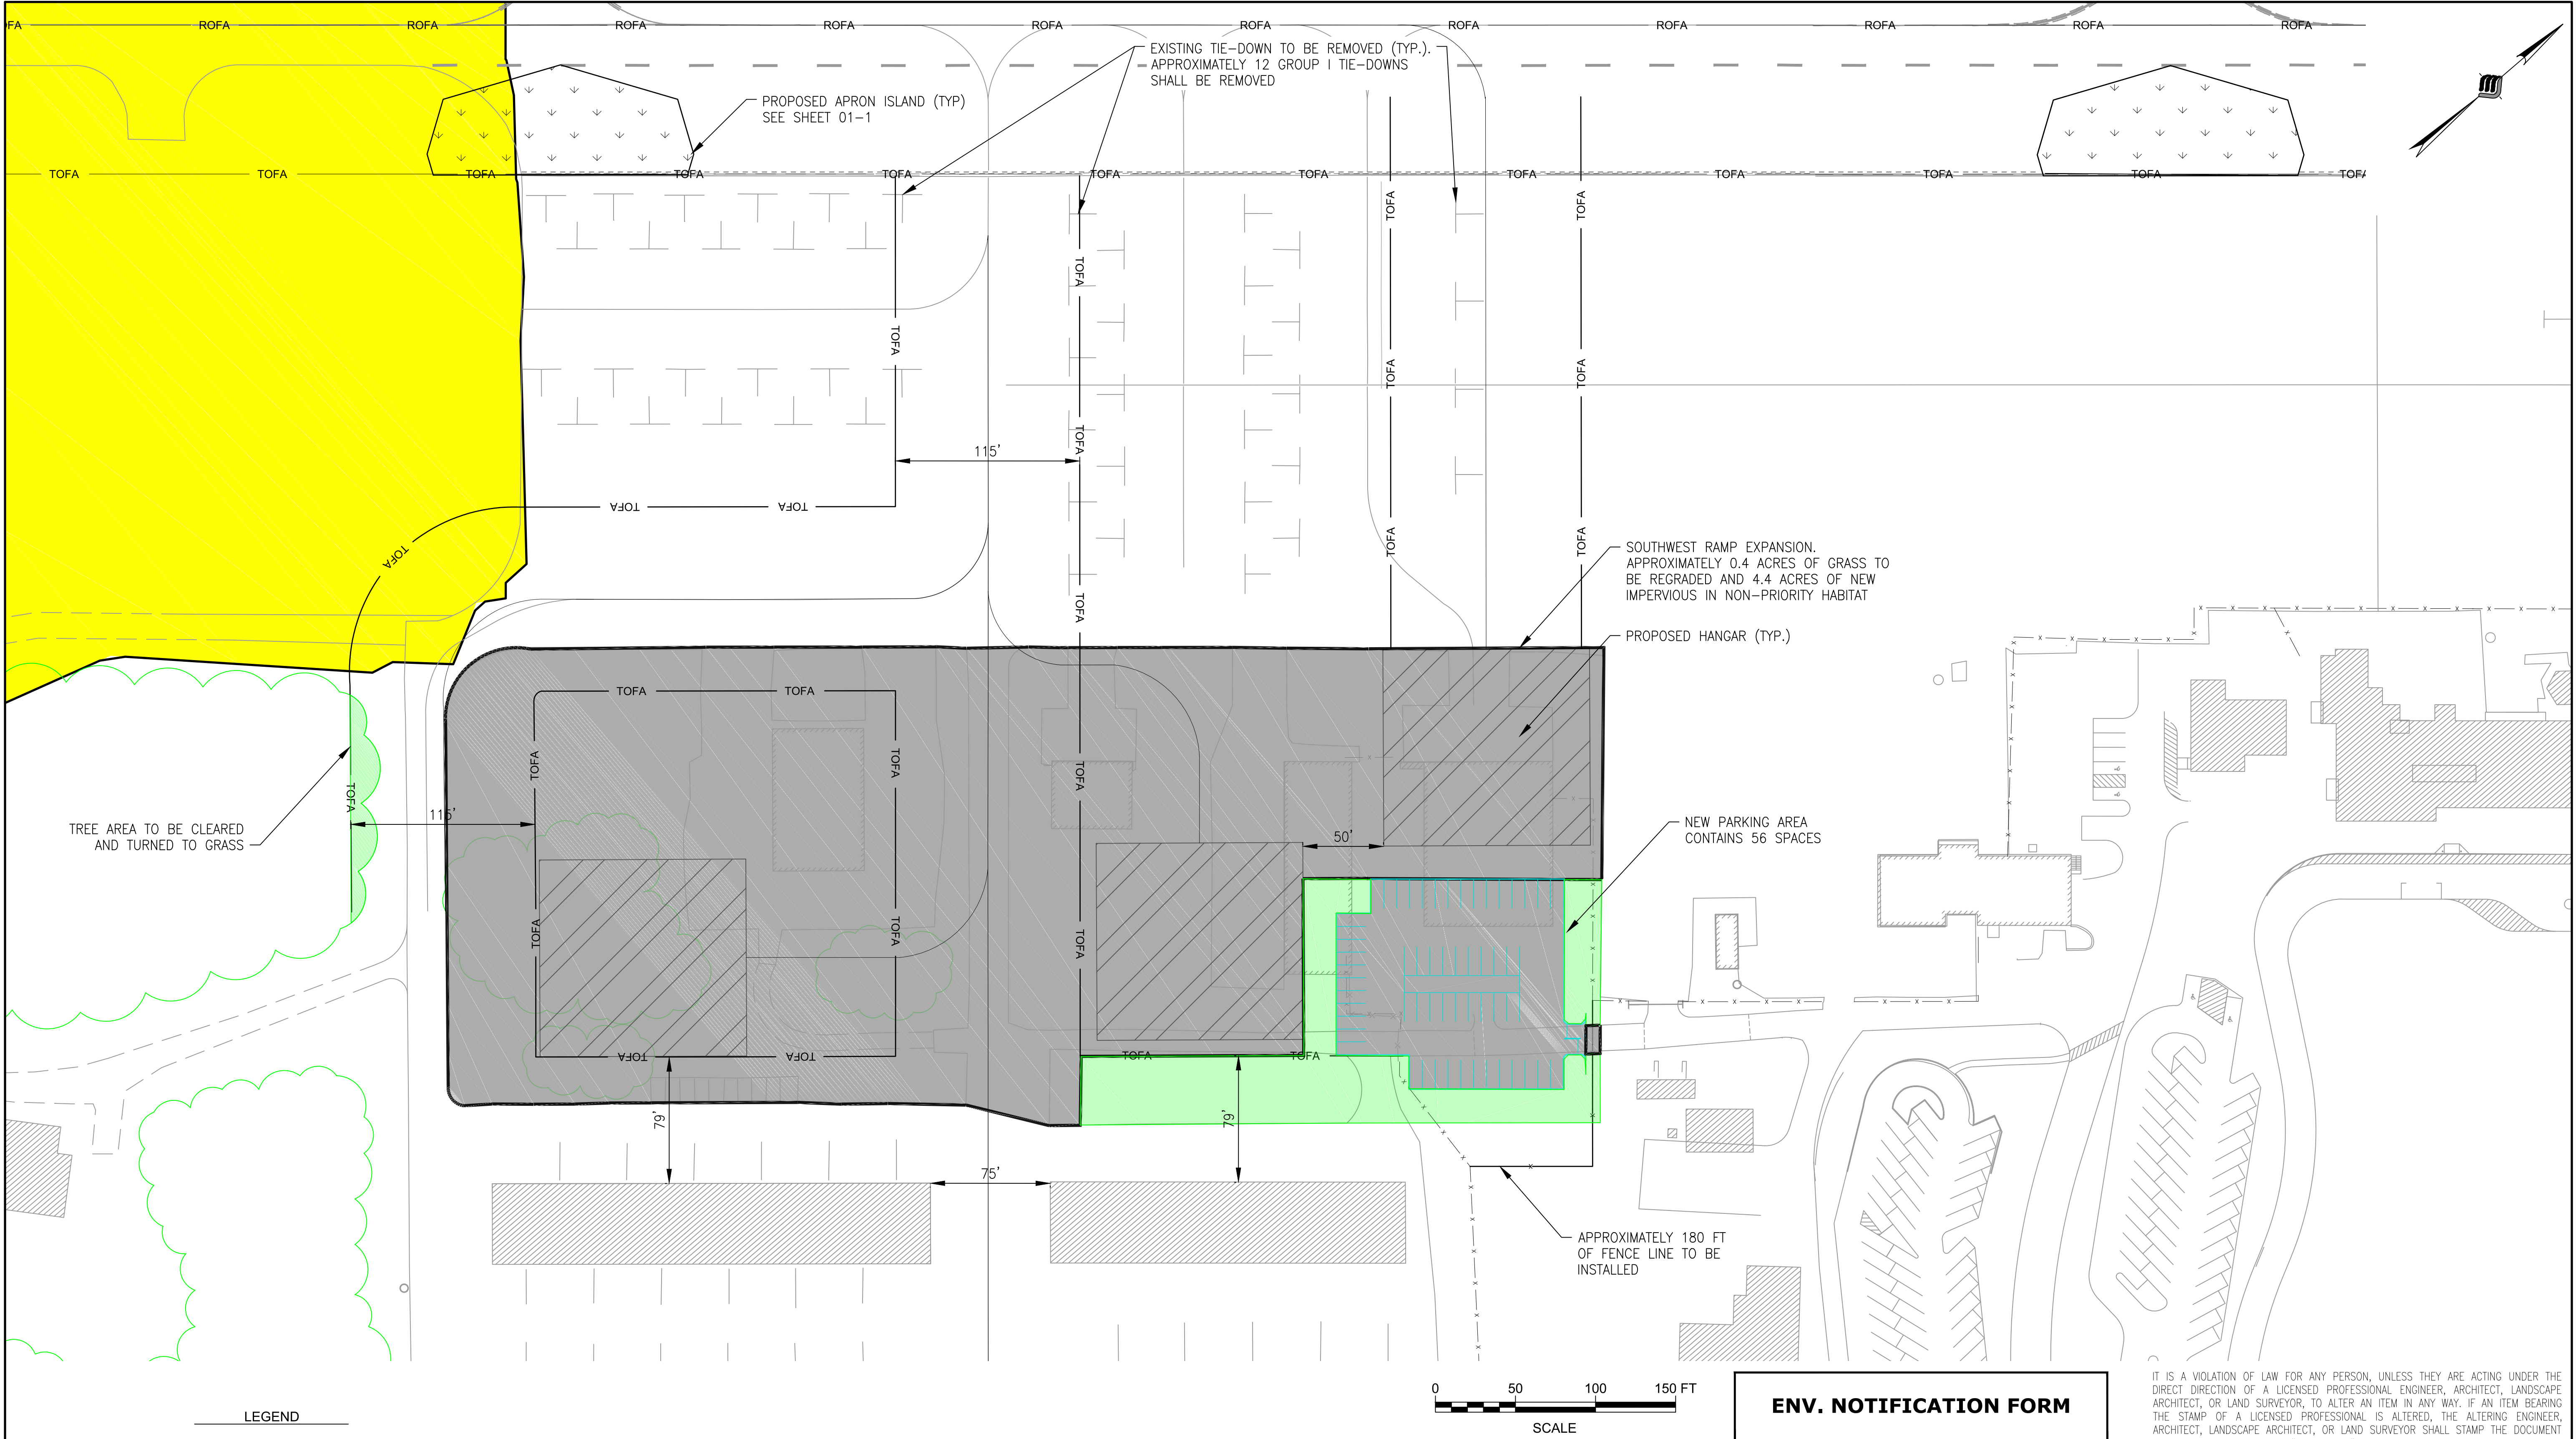

LEGEND

- PROPOSED PAVEMENT
- APPROXIMATE LIMIT OF DISTURBANCE
- RUNWAY SAFETY AREA
- RUNWAY OBJECT FREE AREA
- RUNWAY OBSTACLE FREE ZONE
- TAXIWAY OBJECT FREE AREA
- PROPOSED HANGAR
- PROPOSED GRASS AREA
- APPROXIMATE AIRPORT PROPERTY LINE
- PRIORITY HABITAT
- APPROXIMATE EXISTING TREELINE
- EXISTING GRAVEL ROAD
- PROPOSED TAXILANE CENTERLINE



ENV. NOTIFICATION FORM

IT IS A VIOLATION OF LAW FOR ANY PERSON, UNLESS THEY ARE ACTING UNDER THE DIRECT DIRECTION OF A LICENSED PROFESSIONAL ENGINEER, ARCHITECT, LANDSCAPE ARCHITECT, OR LAND SURVEYOR, TO ALTER AN ITEM IN ANY WAY. IF AN ITEM BEARING THE STAMP OF A LICENSED PROFESSIONAL IS ALTERED, THE ALTERING ENGINEER, ARCHITECT, LANDSCAPE ARCHITECT, OR LAND SURVEYOR SHALL STAMP THE DOCUMENT AND INCLUDE THE NOTATION "ALTERED BY" FOLLOWED BY THEIR SIGNATURE, THE DATE OF SUCH ALTERATION, AND A SPECIFIC DESCRIPTION OF THE ALTERATION.

MARTHA'S VINEYARD AIRPORT WEST TISBURY, MASSACHUSETTS		
ENVIRONMENTAL ASSESSMENT		
SOUTHWEST RAMP EXPANSION-LAYOUT		
SCALE: 1" = 50'	DESIGN: SRS	08-2 15 OF 16
DRAWN: SRS	PROJECT:18226.07	
CHECKED: MTO	DATE: NOVEMBER 2018	



McFarland Johnson
239 LITTLETON ROAD, SUITE 2A
WESTFORD, MASSACHUSETTS 01886

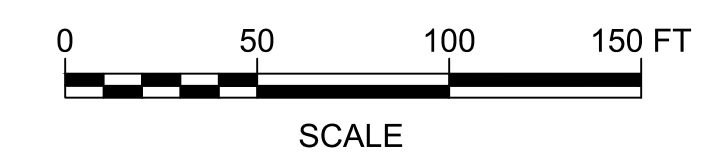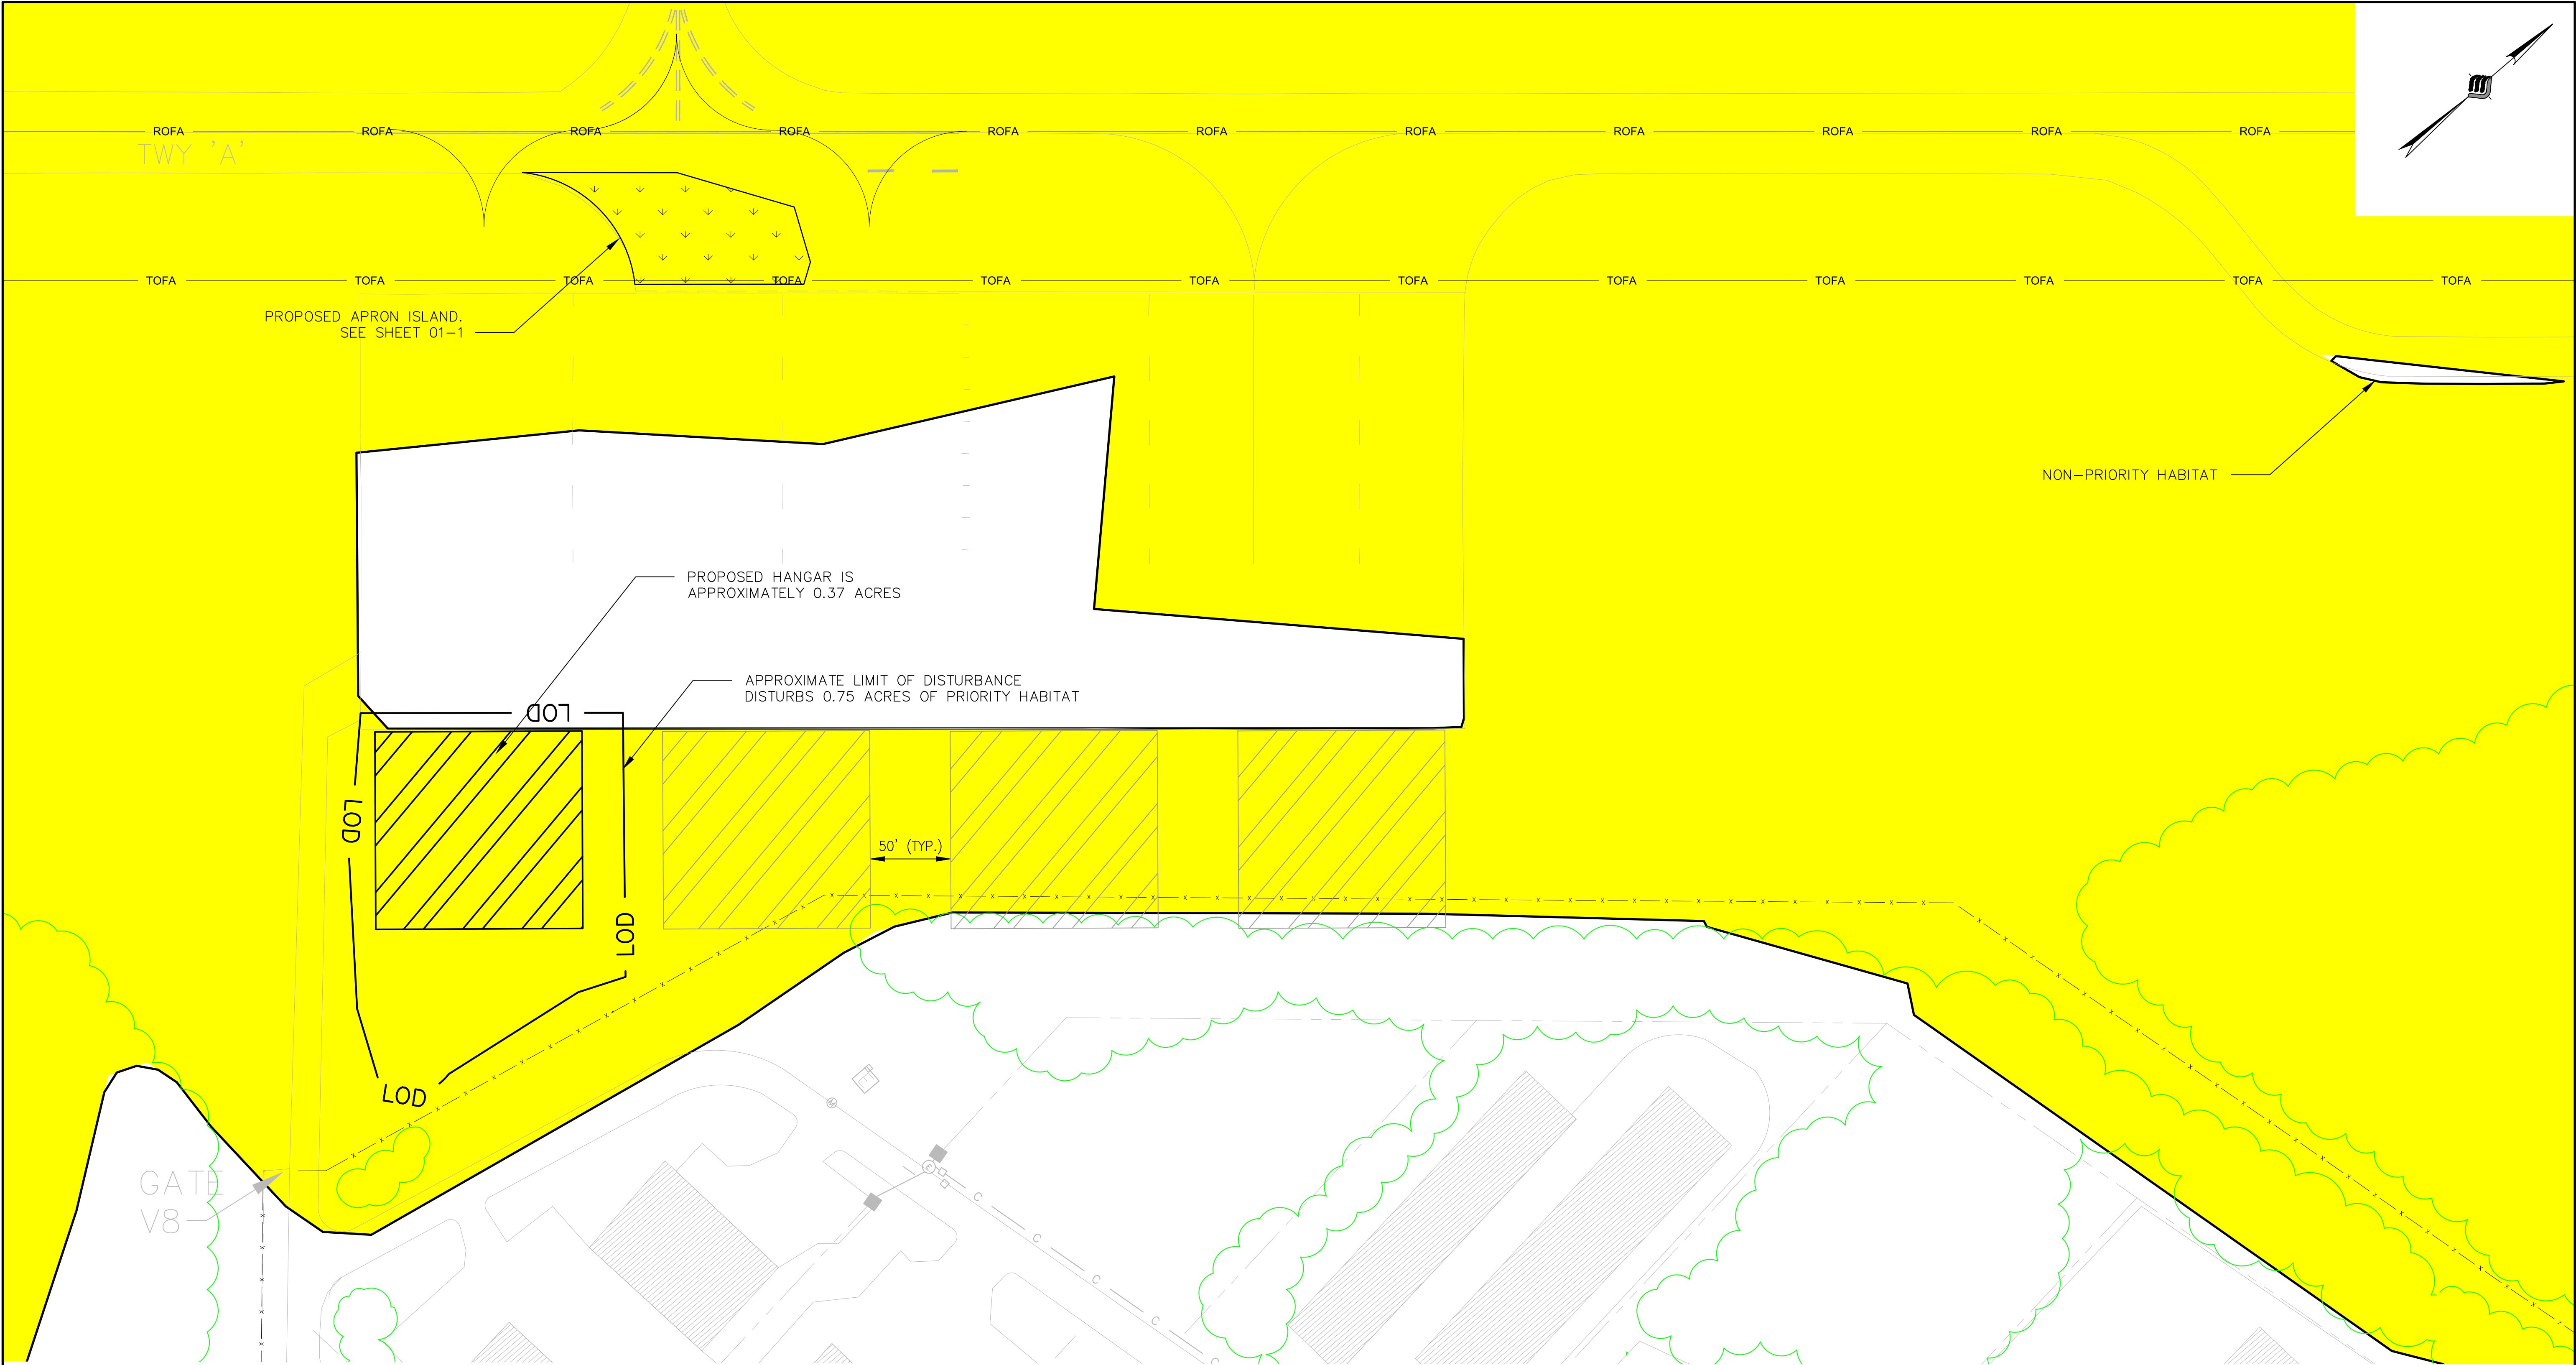


ENV. NOTIFICATION FORM

IT IS A VIOLATION OF LAW FOR ANY PERSON, UNLESS THEY ARE ACTING UNDER THE DIRECT DIRECTION OF A LICENSED PROFESSIONAL ENGINEER, ARCHITECT, LANDSCAPE ARCHITECT, OR LAND SURVEYOR, TO ALTER AN ITEM IN ANY WAY. IF AN ITEM BEARING THE STAMP OF A LICENSED PROFESSIONAL IS ALTERED, THE ALTERING ENGINEER, ARCHITECT, LANDSCAPE ARCHITECT, OR LAND SURVEYOR SHALL STAMP THE DOCUMENT AND INCLUDE THE NOTATION "ALTERED BY" FOLLOWED BY THEIR SIGNATURE, THE DATE OF SUCH ALTERATION, AND A SPECIFIC DESCRIPTION OF THE ALTERATION.

- LEGEND
- LOD APPROXIMATE LIMIT OF DISTURBANCE
 - ROFA RUNWAY OBJECT FREE AREA
 - TOFA TAXIWAY OBJECT FREE AREA
 - PROPOSED HANGAR
 - APPROXIMATE AIRPORT PROPERTY LINE
 - PRIORITY HABITAT

- X EXISTING FENCE LINE
- APPROXIMATE EXISTING TREELINE
- EXISTING GRAVEL ROAD
- PROPOSED TAXILANE CENTERLINE

REV	DATE	DESCRIPTION	BY

**McFarland Johnson**
53 REGIONAL DRIVE
CONCORD, NEW HAMPSHIRE 03301

MARTHA'S VINEYARD AIRPORT WEST TISBURY, MASSACHUSETTS		
ENVIRONMENTAL ASSESSMENT		
CONSTRUCT NEW BOX HANGAR		
SCALE: 1" = 50'	DESIGN: SRS	09-1 16 OF 16
DRAWN: SRS	PROJECT:18226.07	
CHECKED: MTO	DATE: NOVEMBER 2018	