

NOTES:

223 UPPER MAIN
OAK BLUFFS, MA

BASEMENT LAYOUT

SET ISSUE DATES
DATE ISSUE


REVISIONS
DATE DESCRIPTION

BASEMENT LAYOUT

PROJECT # 1814

A1

DATE: 11/13/18

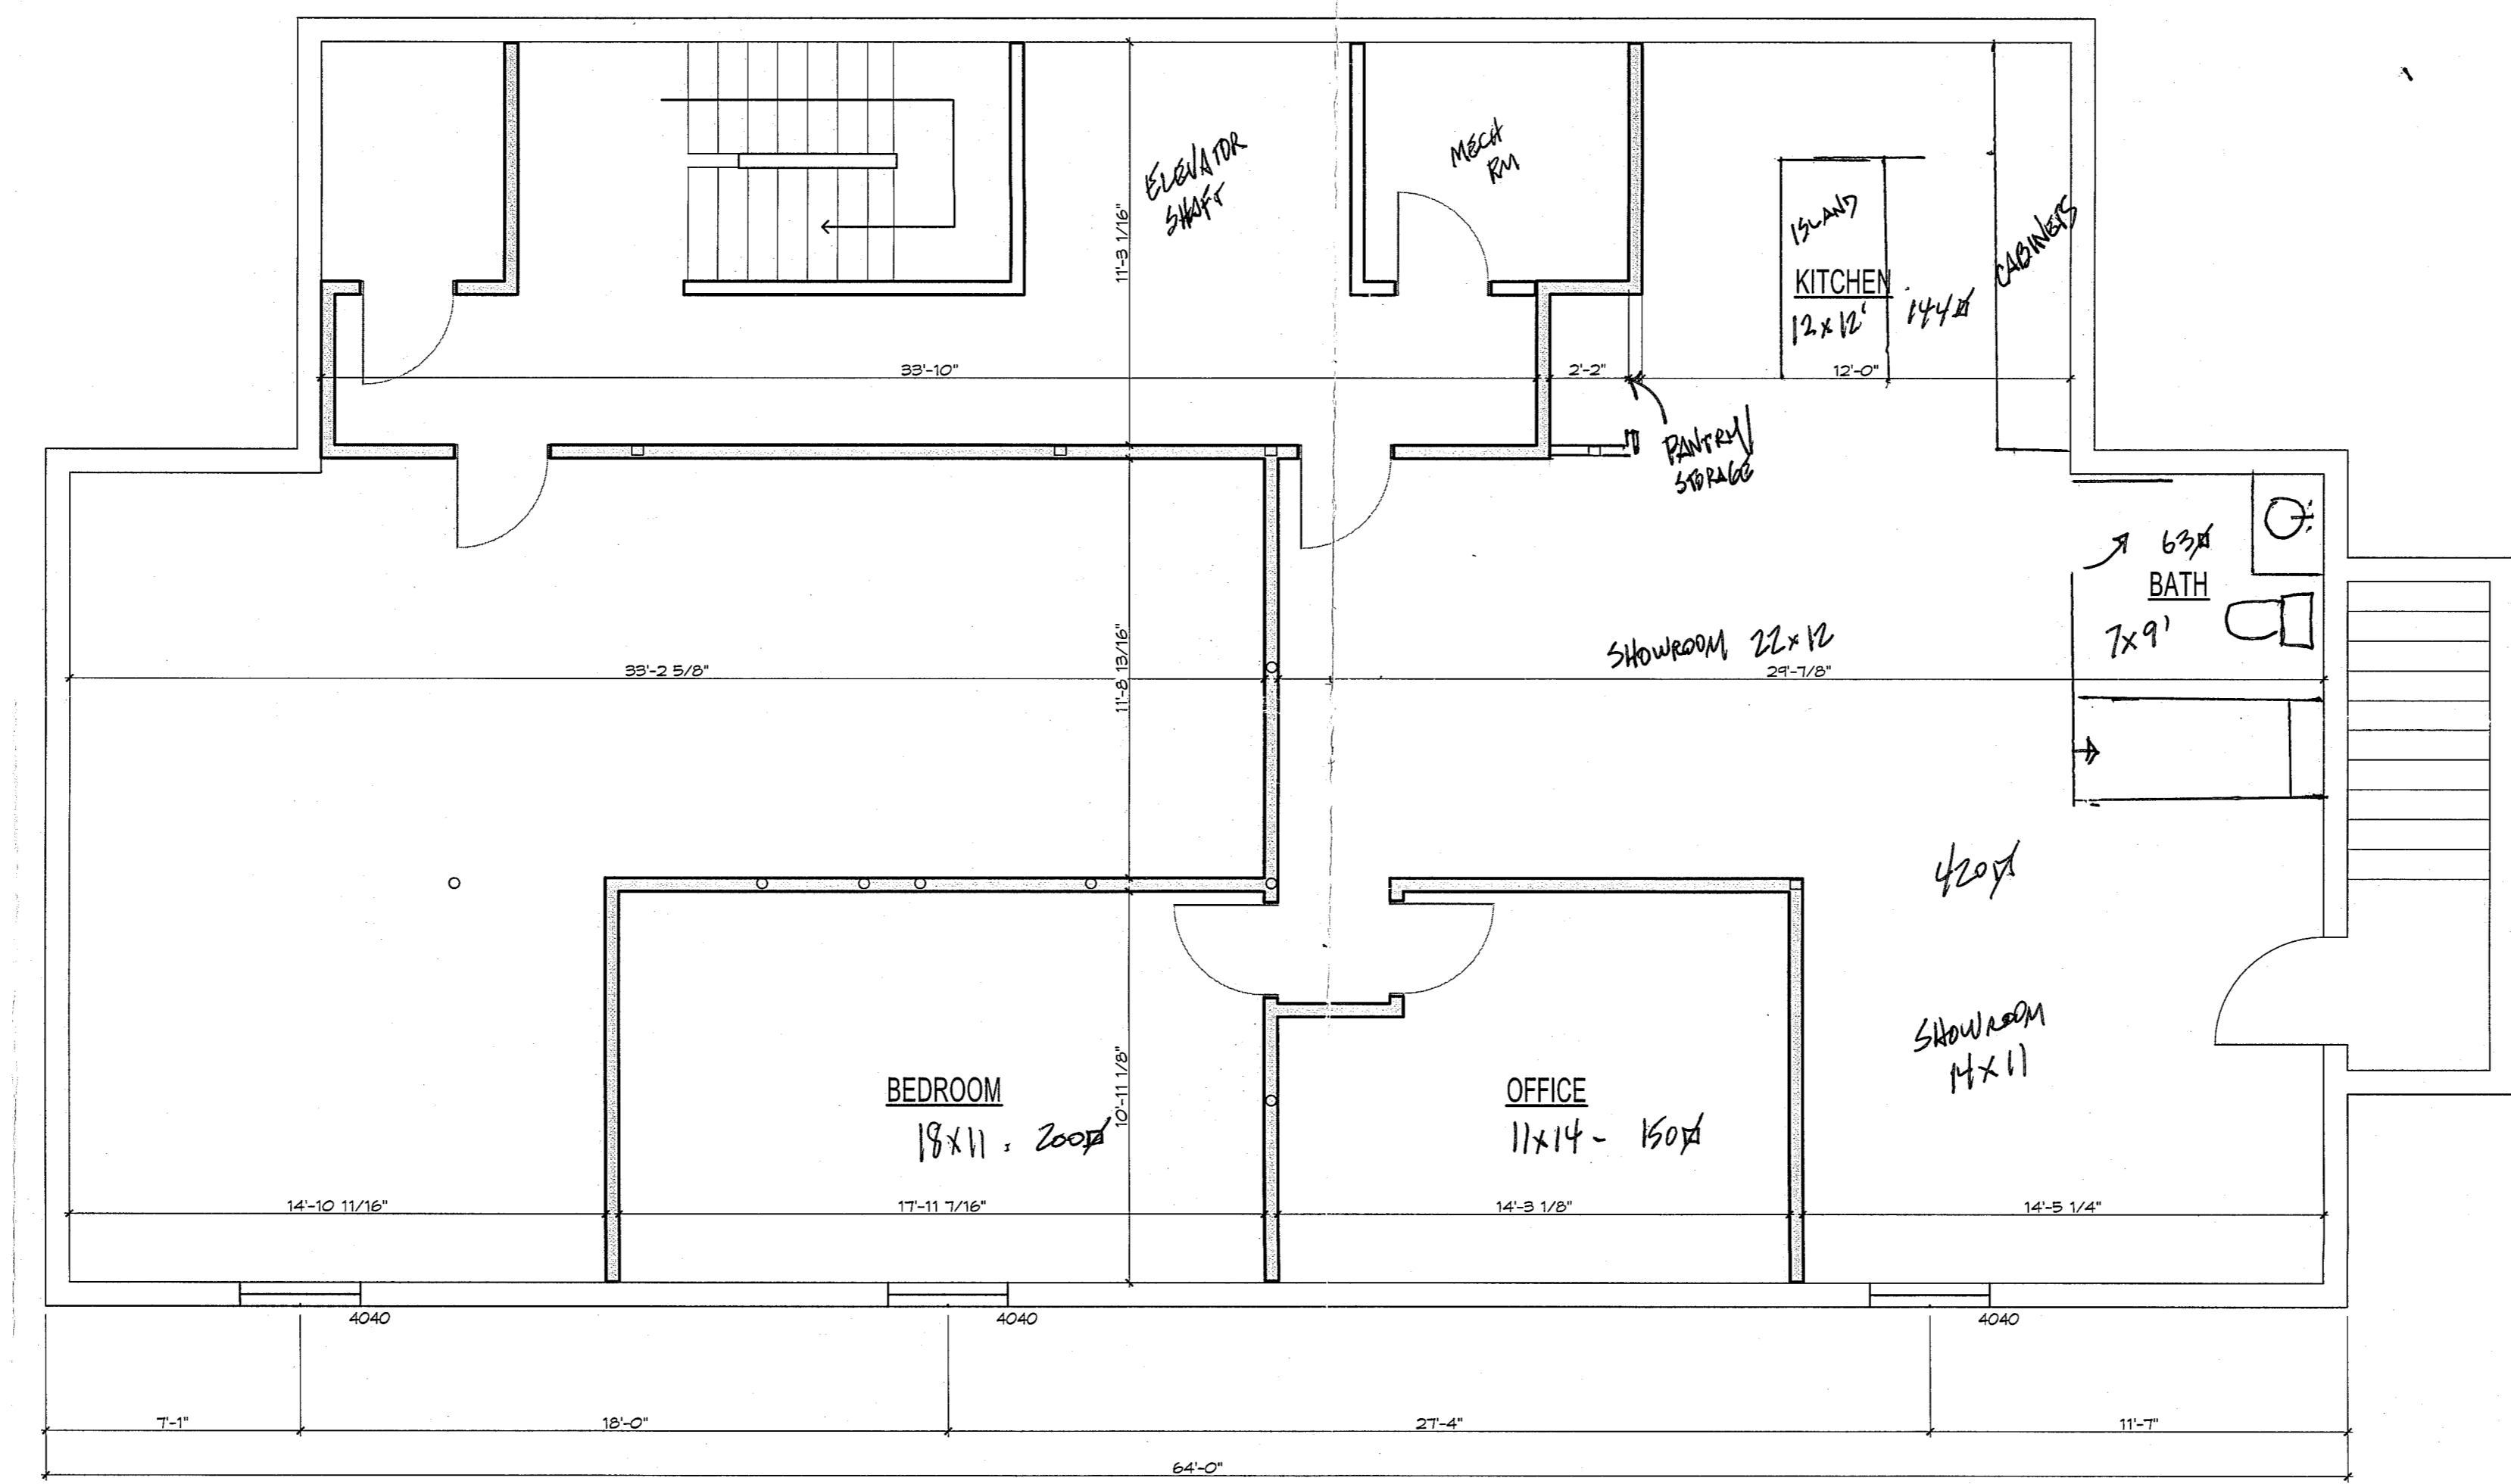

1 BASEMENT LAYOUT
SCALE: 1/4" = 1'-0"