



EDGARTOWN
STOP AND SHOP EXPANSION
CURB TIE & GRADING PLAN
SHEET 5 OF 16

N/F
GOLF CLUB, INC.
PARCEL 13-5.113

IGAIZIAN
RED &
MILDE
EL 20A-142

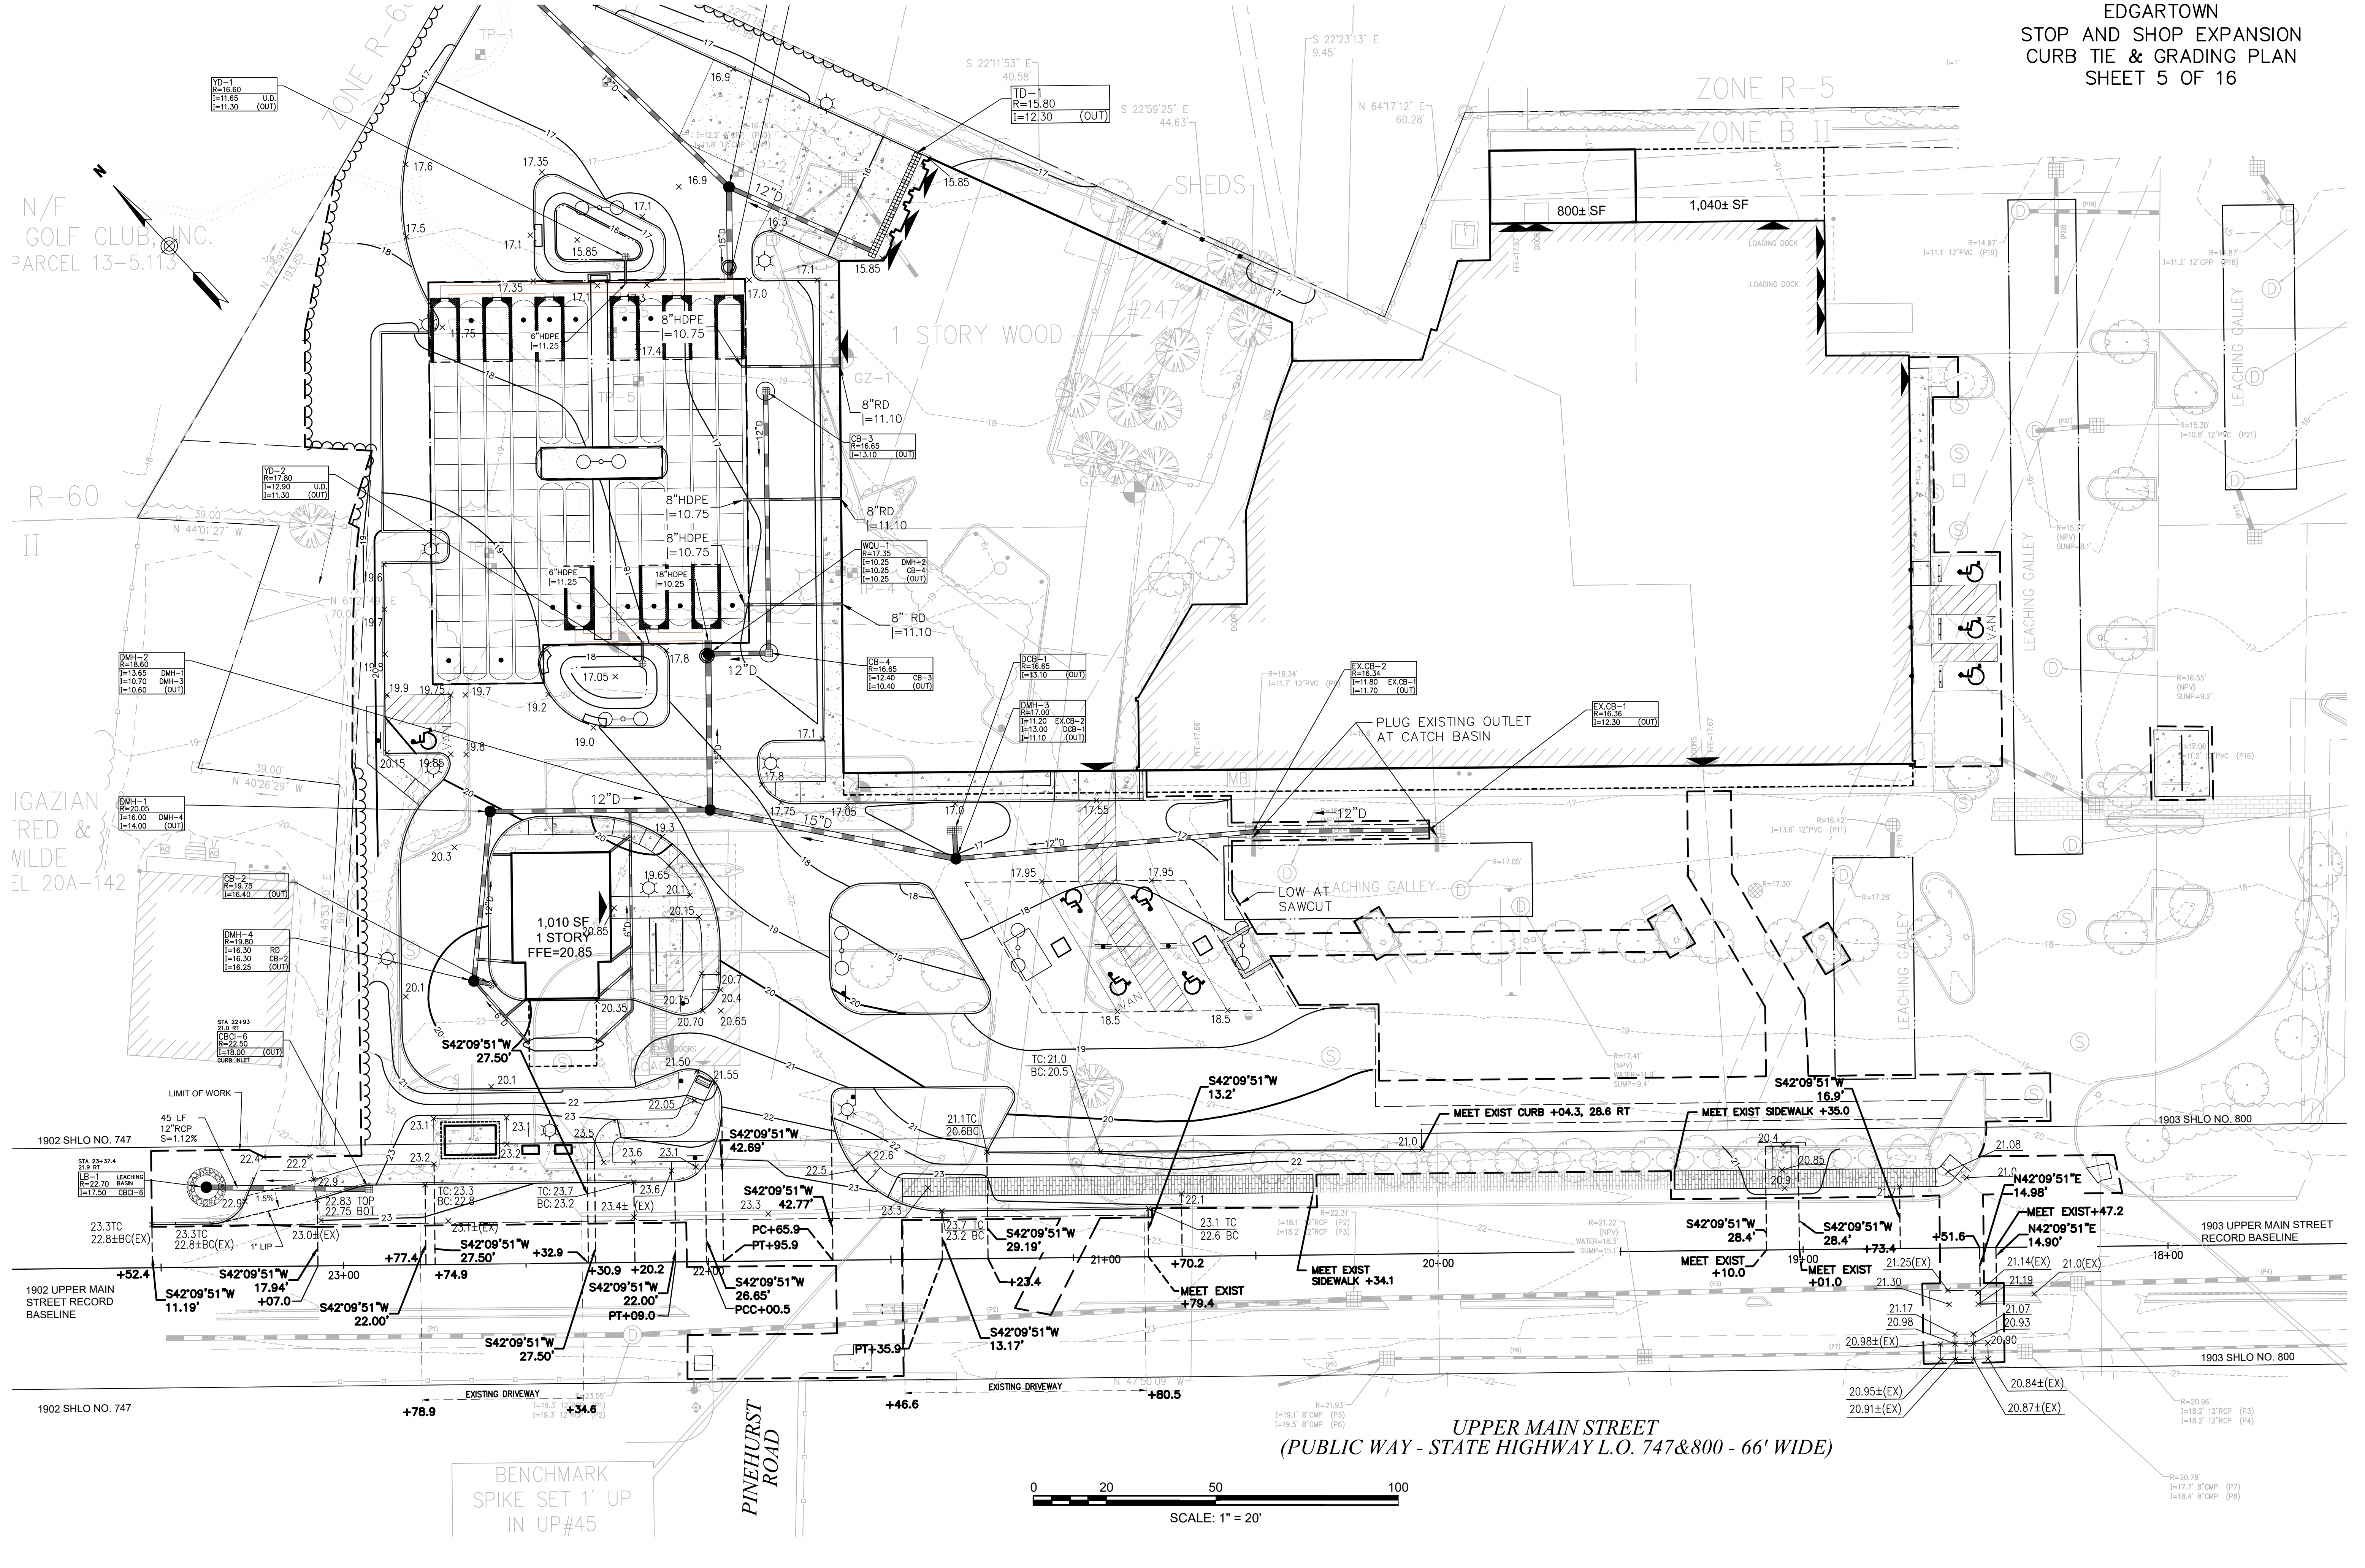

UPPER MAIN STREET
(PUBLIC WAY - STATE HIGHWAY L.O. 747&800 - 66' WIDE)

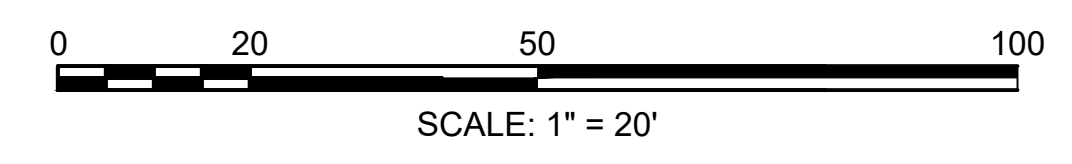

BENCHMARK
SPIKE SET 1' UP
IN UP#45