


OAK BLUFFS SOLAR PLANT SCHEDULE					
SYM.	BOTANICAL NAME	COMMON NAME	QTY	SIZE	ROOT
<b>SCREEN PLANTING - NORTH</b>					
●	JUNIPERUS VIRGINIANA	EASTERN RED CEDAR	12	6-7	B&B
●	JUNIPERUS VIRGINIANA	EASTERN RED CEDAR	42	4-5	B&B
●	PICEA GLAUCA	WHITE SPRUCE	15	5-6	B&B
○	ILEX GLABRA	INKBERRY	37	30-36"	B&B
⊕	RHODODENDRON 'ROSEUM ELEGANS'	ROSEUM ELEGANS' RHODODENDRON	33	3-4	B&B
⊕	VIBURNUM DENTATUM	ARROWWOOD VIBURNUM	36	3-4	B&B
<b>SCREEN PLANTING - BIKE PATH</b>					
●	JUNIPERUS VIRGINIANA	EASTERN RED CEDAR	11	6-7	B&B
●	JUNIPERUS VIRGINIANA	EASTERN RED CEDAR	35	4-5	B&B
●	PICEA GLAUCA	WHITE SPRUCE	10	5-6	B&B
○	ILEX GLABRA	INKBERRY	21	30-36"	B&B
⊕	RHODODENDRON 'ROSEUM ELEGANS'	ROSEUM ELEGANS' RHODODENDRON	24	3-4	B&B
⊕	VIBURNUM DENTATUM	ARROWWOOD VIBURNUM	25	3-4	B&B

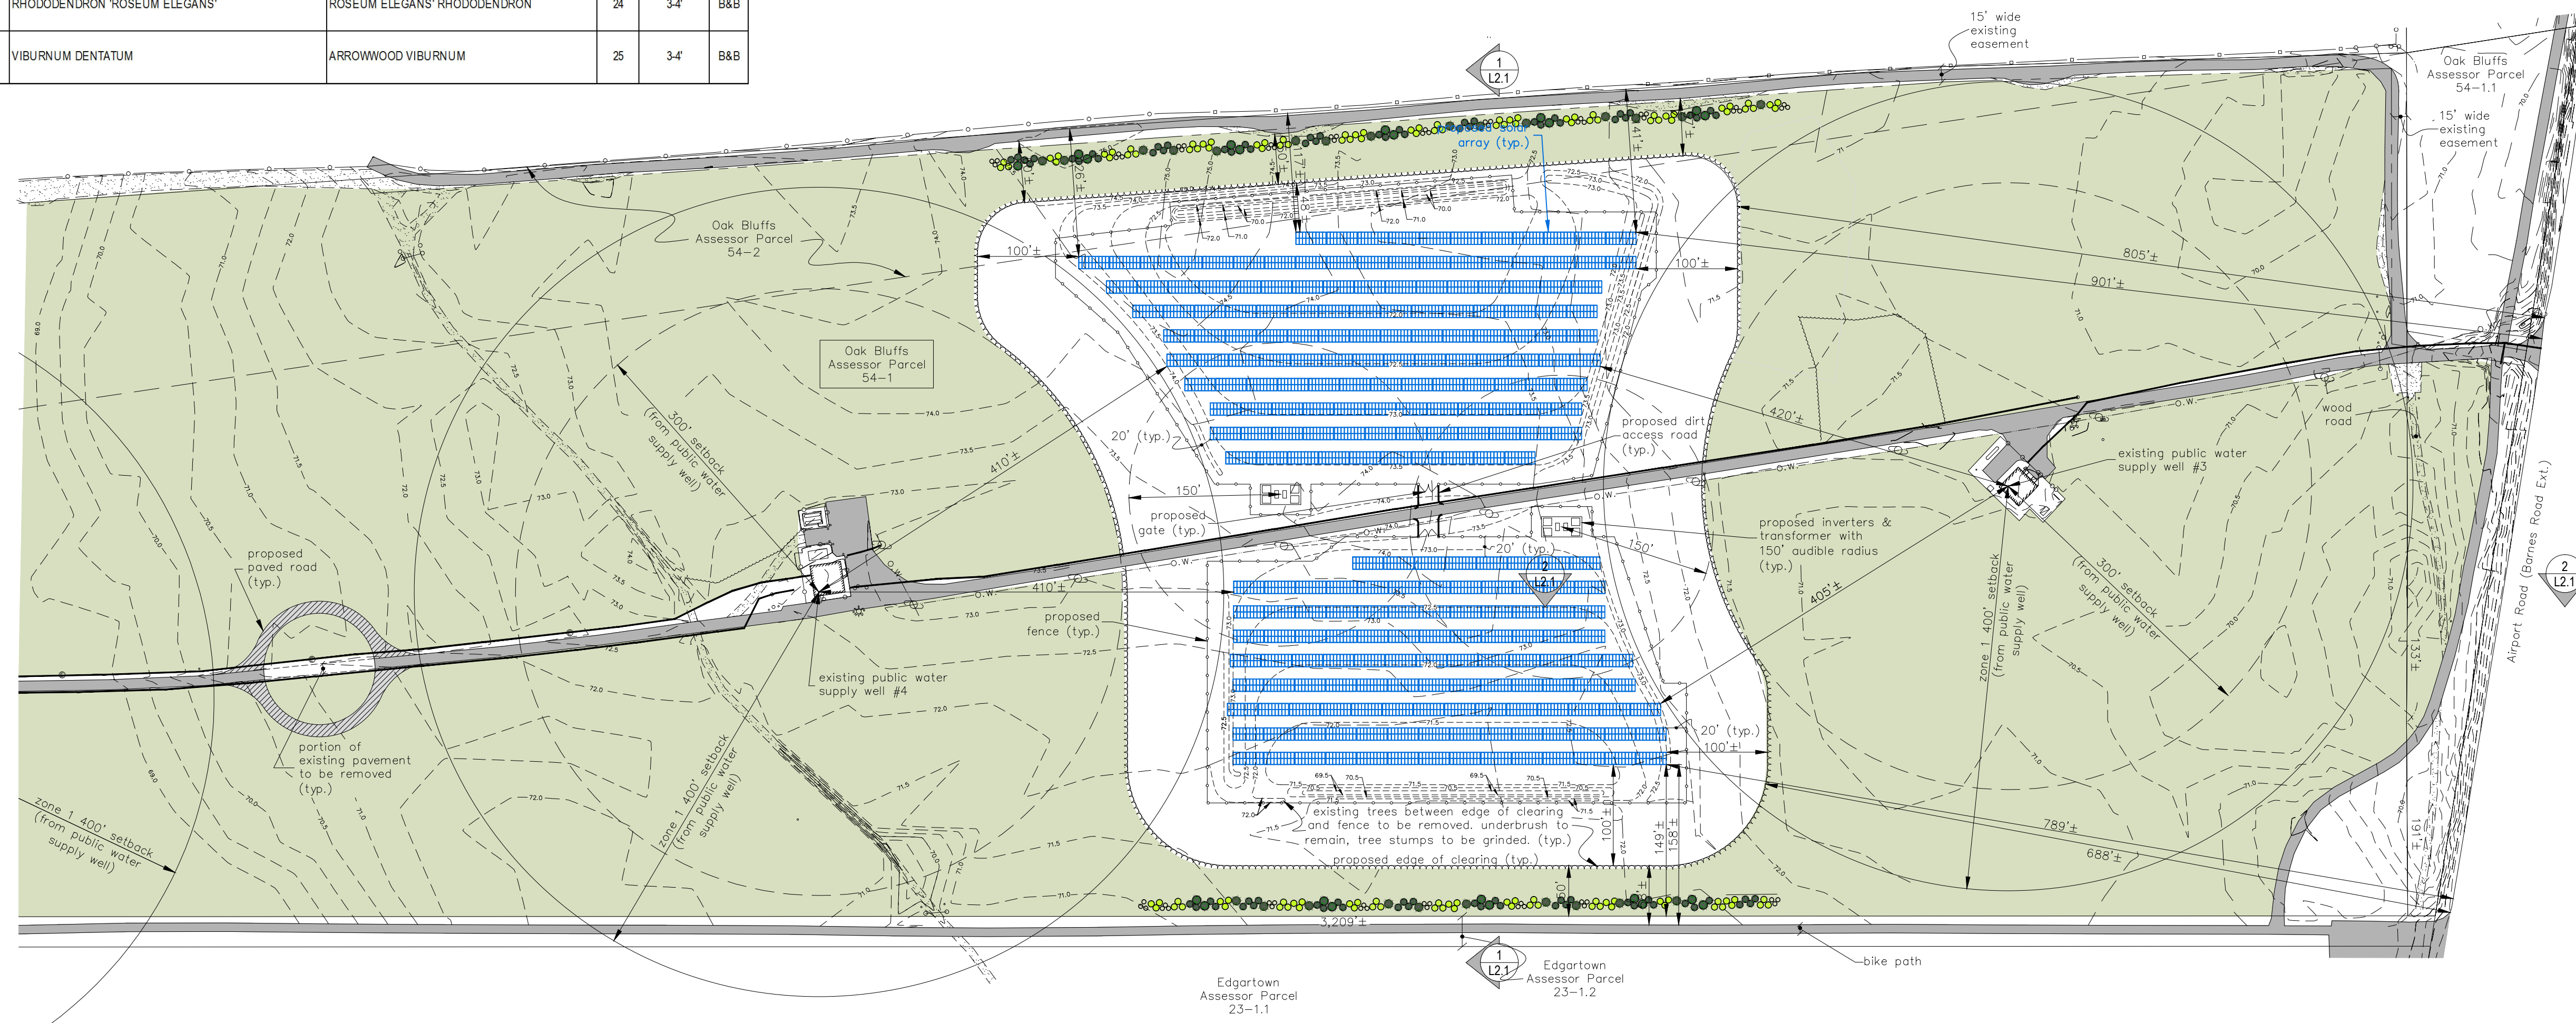

**OAK BLUFFS  
WATER DISTRICT**  
ALWARDT WAY  
OAK BLUFFS, MA

PROJECT NUMBER: 1603  
DRAWN BY: LAL  
CHECKED BY: KMH  
SCALE: 1"=100'  
DATE: 07.18.16  
MVC DRAFT 05.23.16

DRAFT -  
NOT FOR CONSTRUCTION

LANDSCAPE PLAN

