

2021.02.28 TEAM PERMITTING REVIEW


GREENWATER
ARCHITECTS

4 STATE ROAD, STE. 3 VINEYARD HAVEN, MA 02568
GREENWATERARCH.COM

189 & 191 KATAMA RD
EDGARTOWN, MA

PERMITTING
SITE PLAN

A0.2

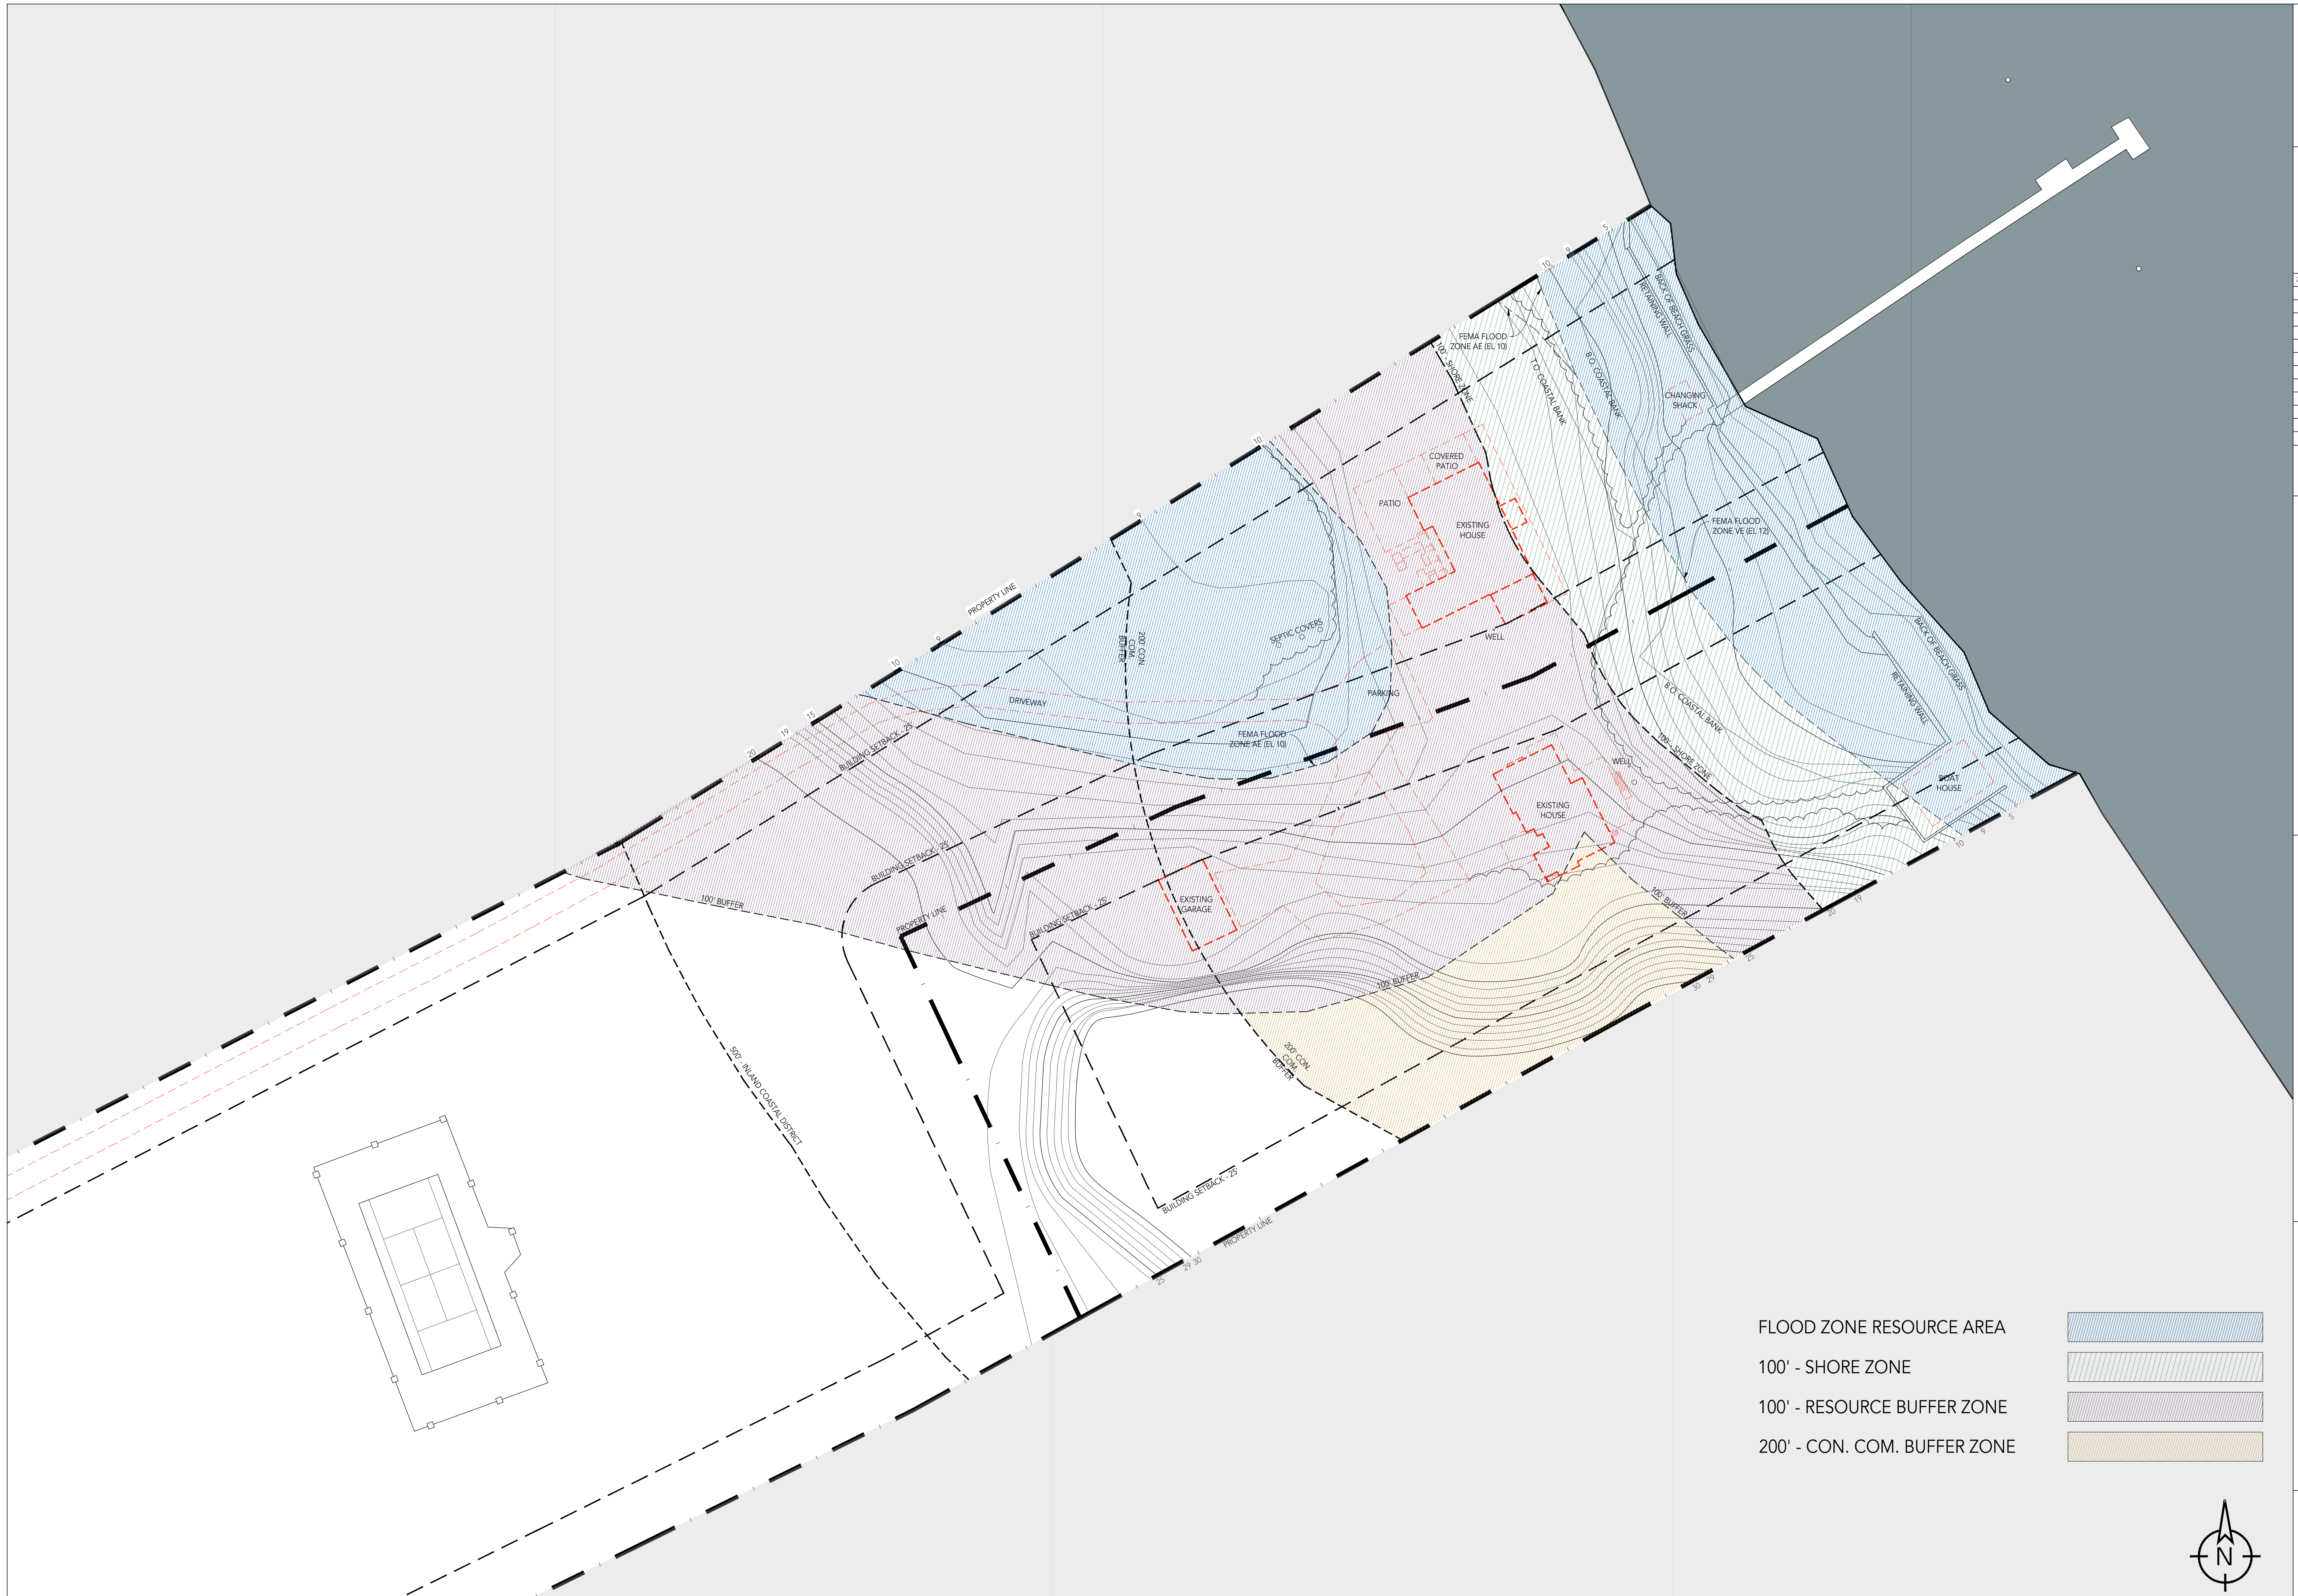

FLOOD ZONE RESOURCE AREA

100' - SHORE ZONE

100' - RESOURCE BUFFER ZONE

200' - CON. COM. BUFFER ZONE

