


RICHARDSON
 FIRST FLOOR
 SCALE 1/2"=1'0"

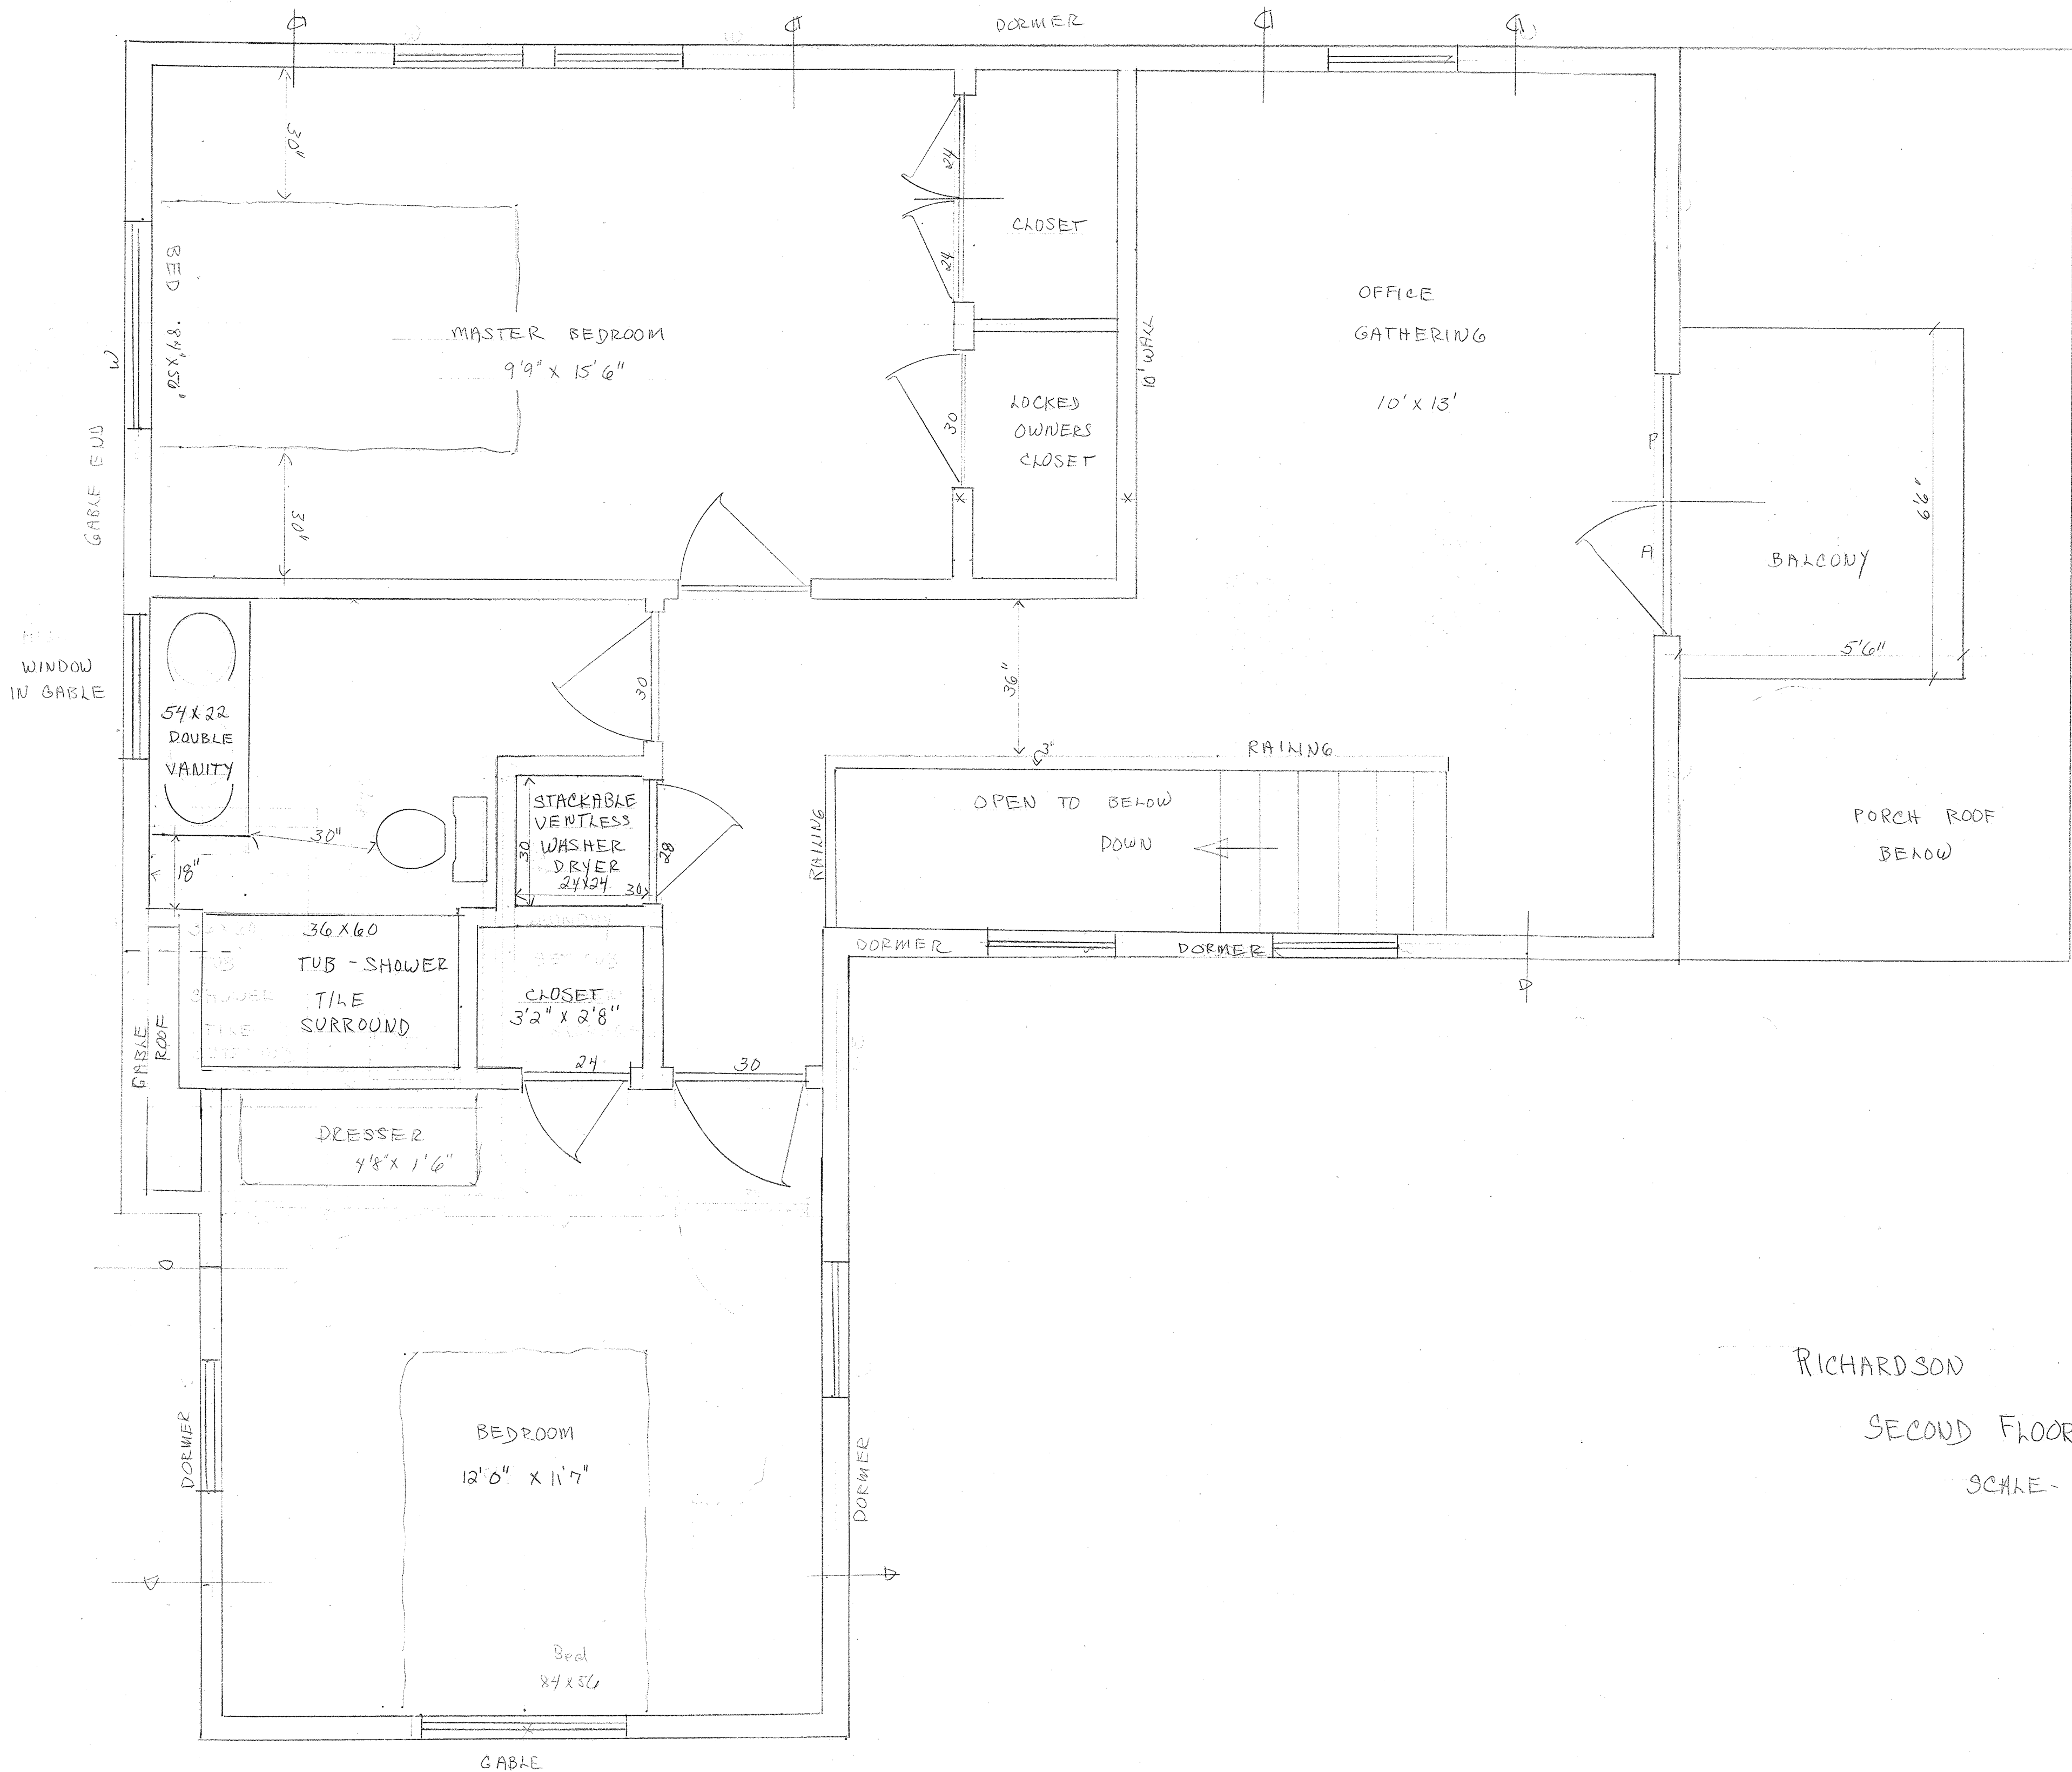

RICHARDSON

SECOND FLOOR

SCALE - 1/2" = 1'0"

JLH