


GENERAL LAW 36 SECTION 13-A

I CERTIFY THAT THIS PLAN CONFORMS WITH THE RULES AND REGULATIONS OF THE REGISTERS OF DEEDS.

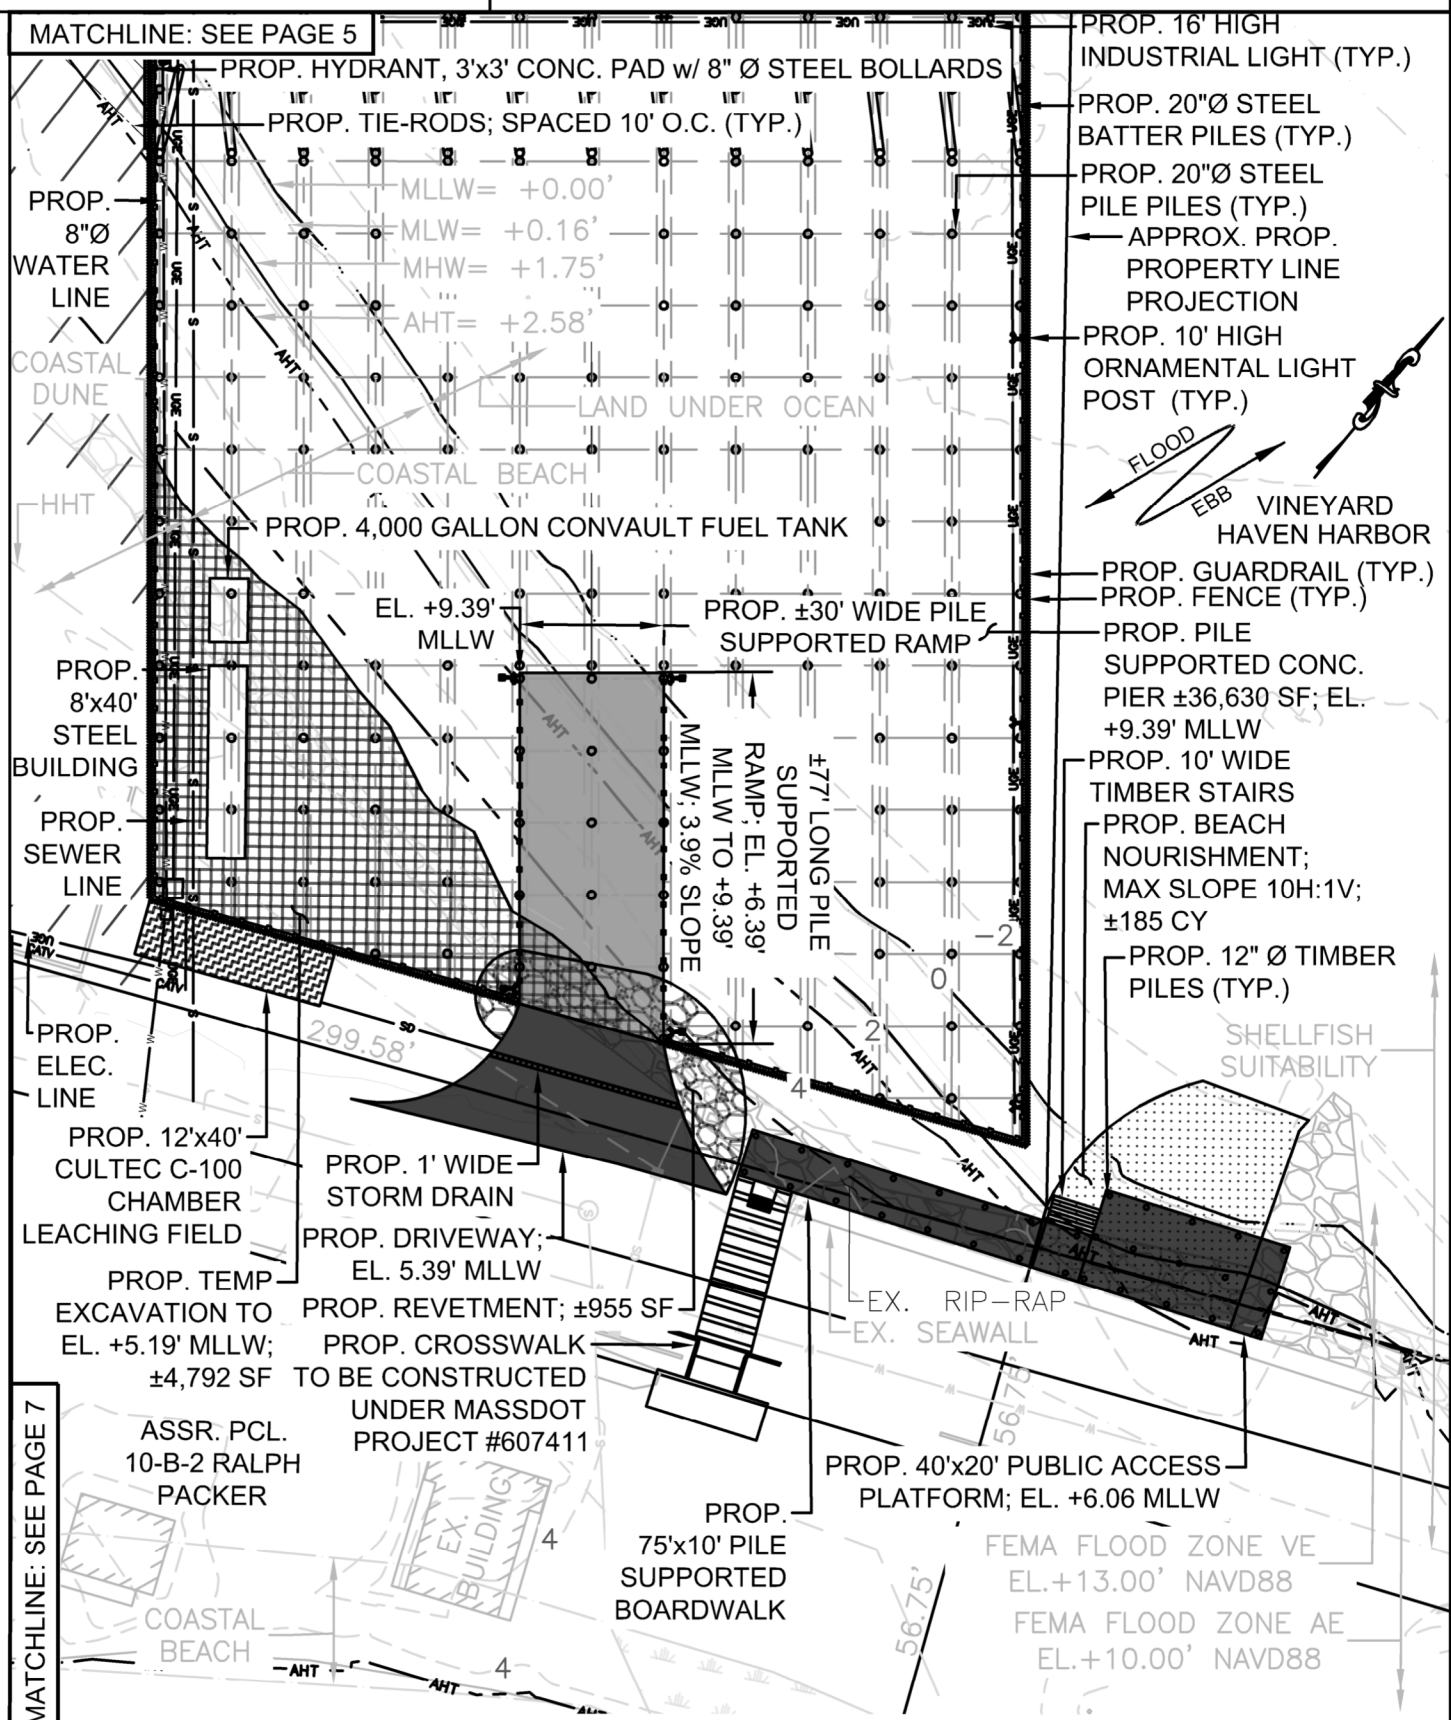

MATCHLINE: SEE PAGE 7

PROPOSED SITE PLAN 2 OF 4

PLAN ACCOMPANYING PETITION OF:
TISBURY MARINE TERMINAL
190 BEACH RD, TISBURY, MA 02568

TO LICENSE AND MAINTAIN PILE SUPPORTED
STRUCTURES, RECONSTRUCTED SOLID FILLED PIER,
BULKHEADS, WAVE BREAK, FLOATS, DREDGING AND
BEACH NOURISHMENT

VINEYARD HAVEN HARBOR, DUKES COUNTY, MA