

HIGHWAY GUARD DETAILS
NONE


WATER SUPPLY ALTERATIONS
SEE SHEET 17

DRAINAGE DETAILS
SEE SHEET 17

TISBURY
BEACH ROAD

STATE	FED. AID PROJ. NO.	SHEET NO.	TOTAL SHEETS
MA	CMQ-0035(041)X	2	34
PROJECT FILE NO.		607411	

CONSTRUCTION PLANS

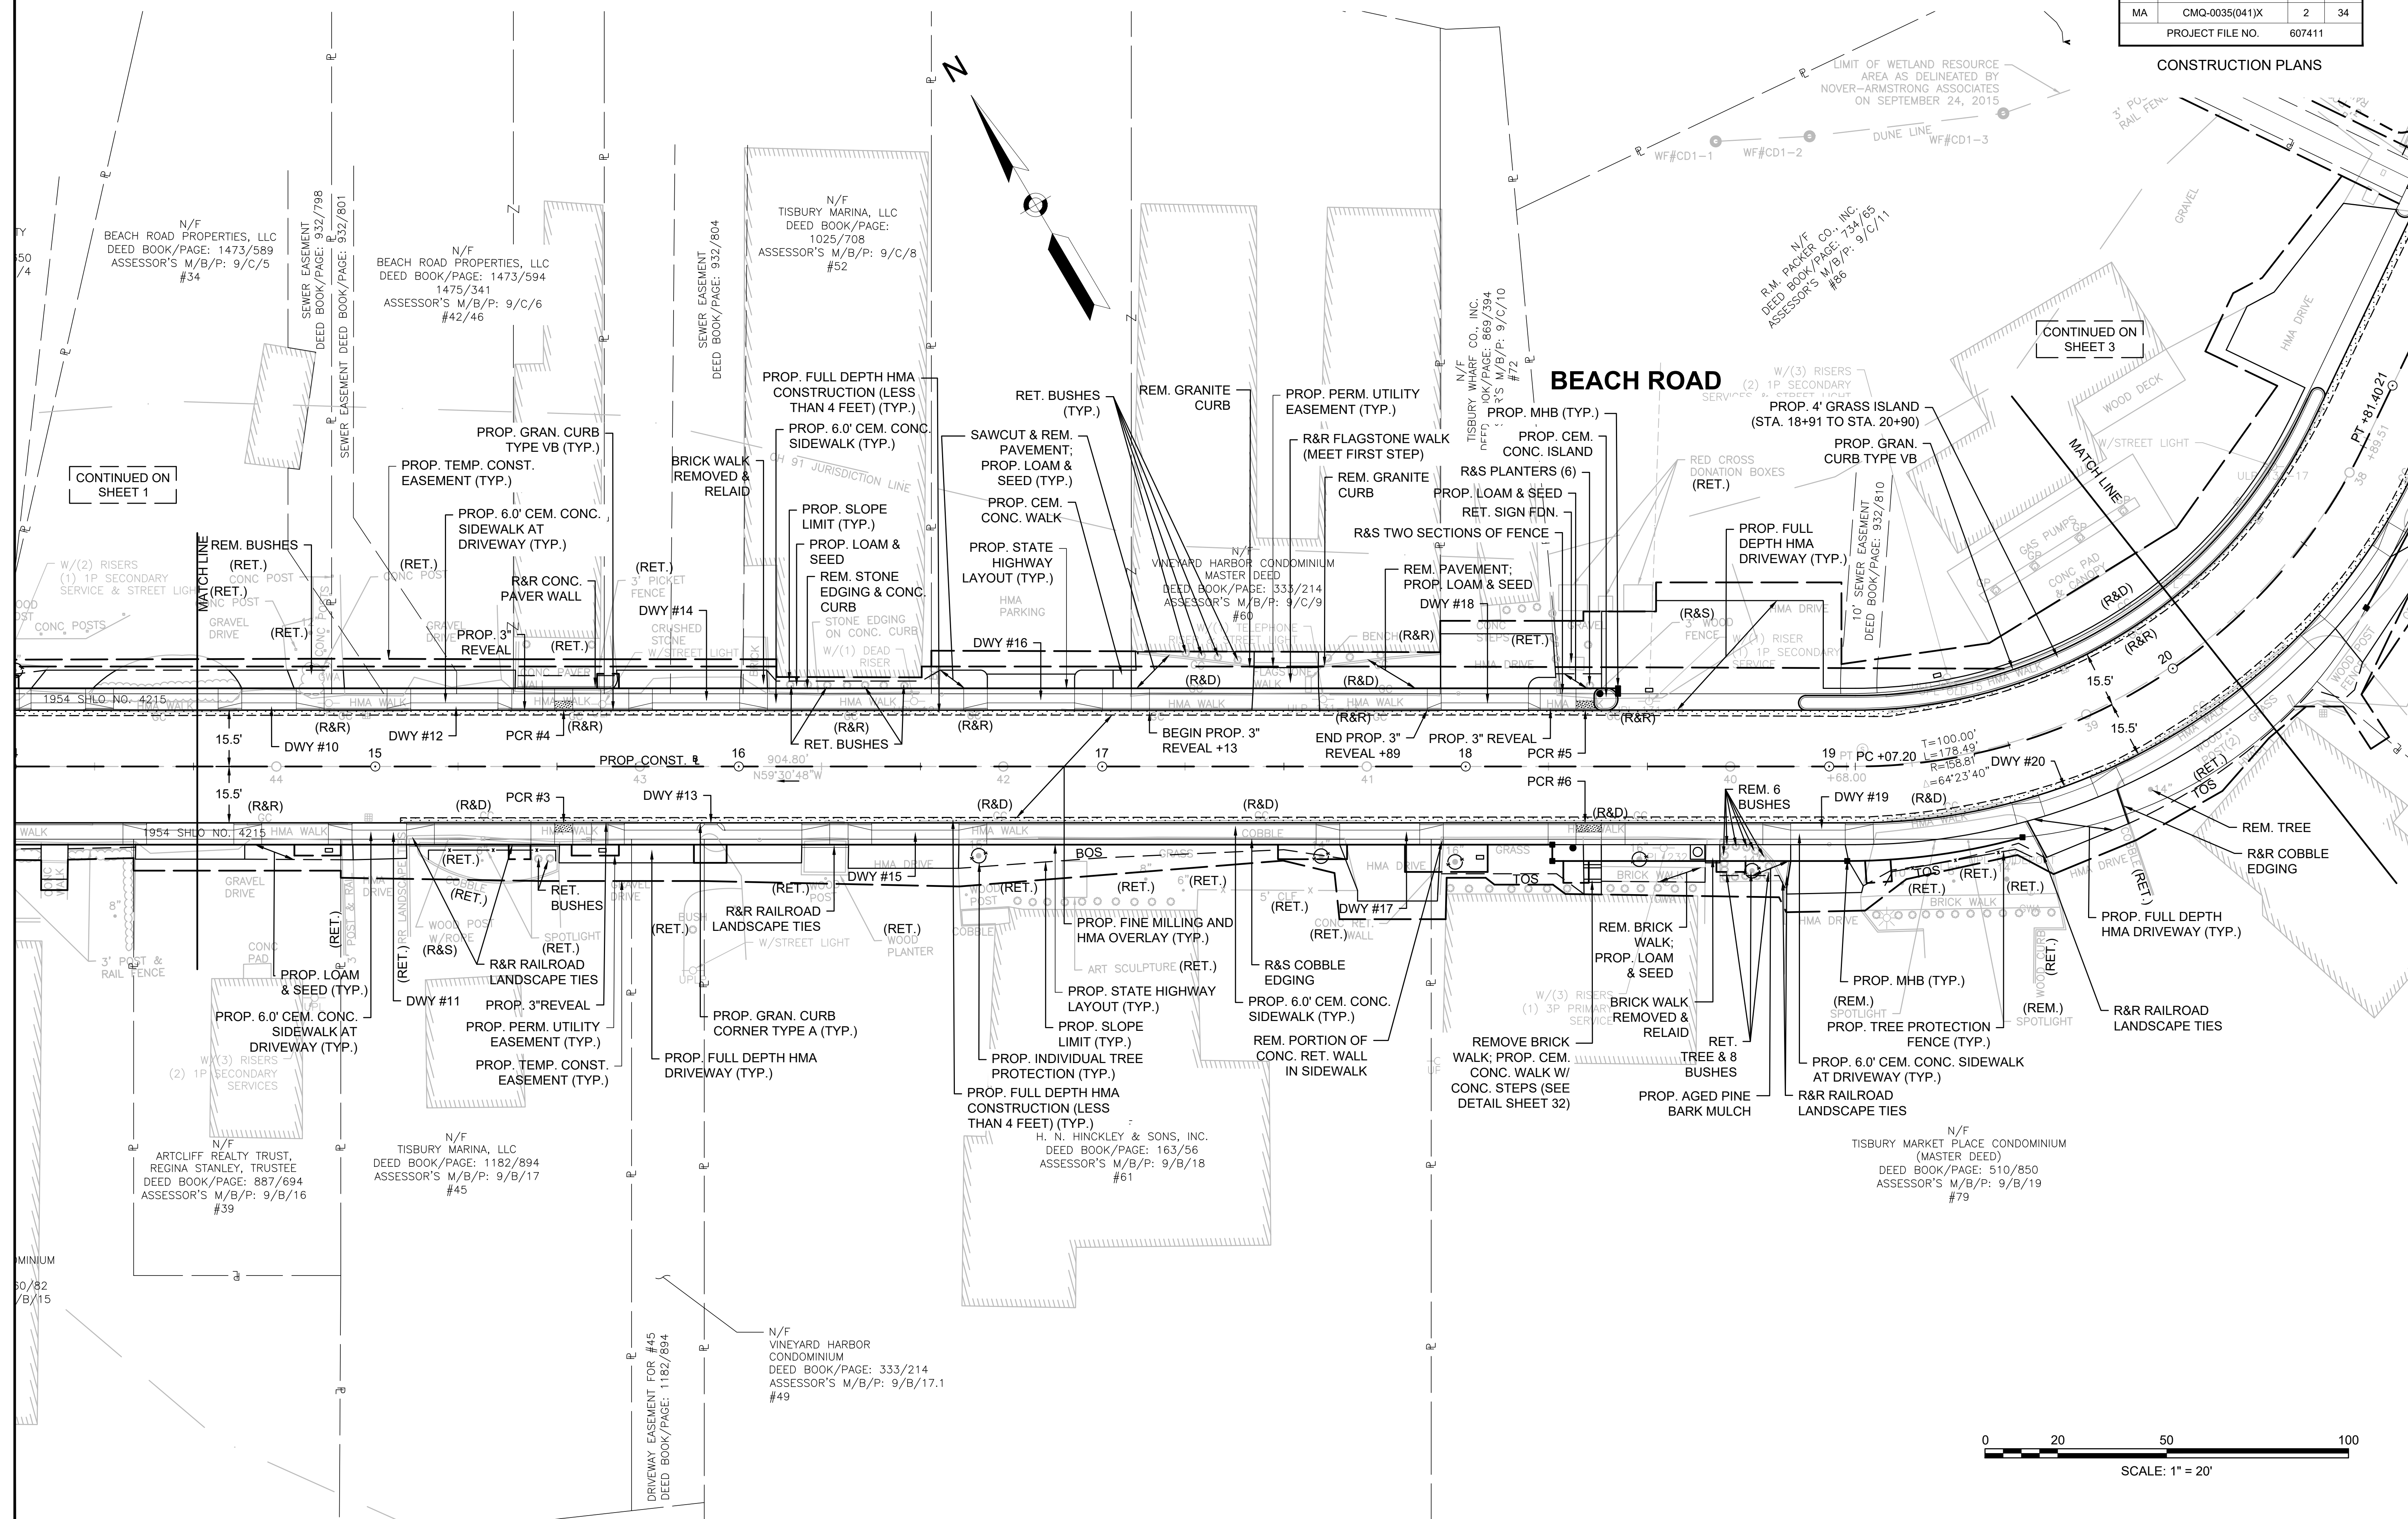

CONTINUED ON SHEET 1

CONTINUED ON SHEET 3

BEACH ROAD

